


# **DISCLAIMER:**

**This unrecorded Record of Survey was donated to the City of Tucson. The City of Tucson provides this data for your personal use "as is." Additionally, the City of Tucson provides this information with the understanding that it is not guaranteed to be accurate, correct or complete and conclusions drawn from such information are the responsibility of the user.**



SCALE 1"=30'

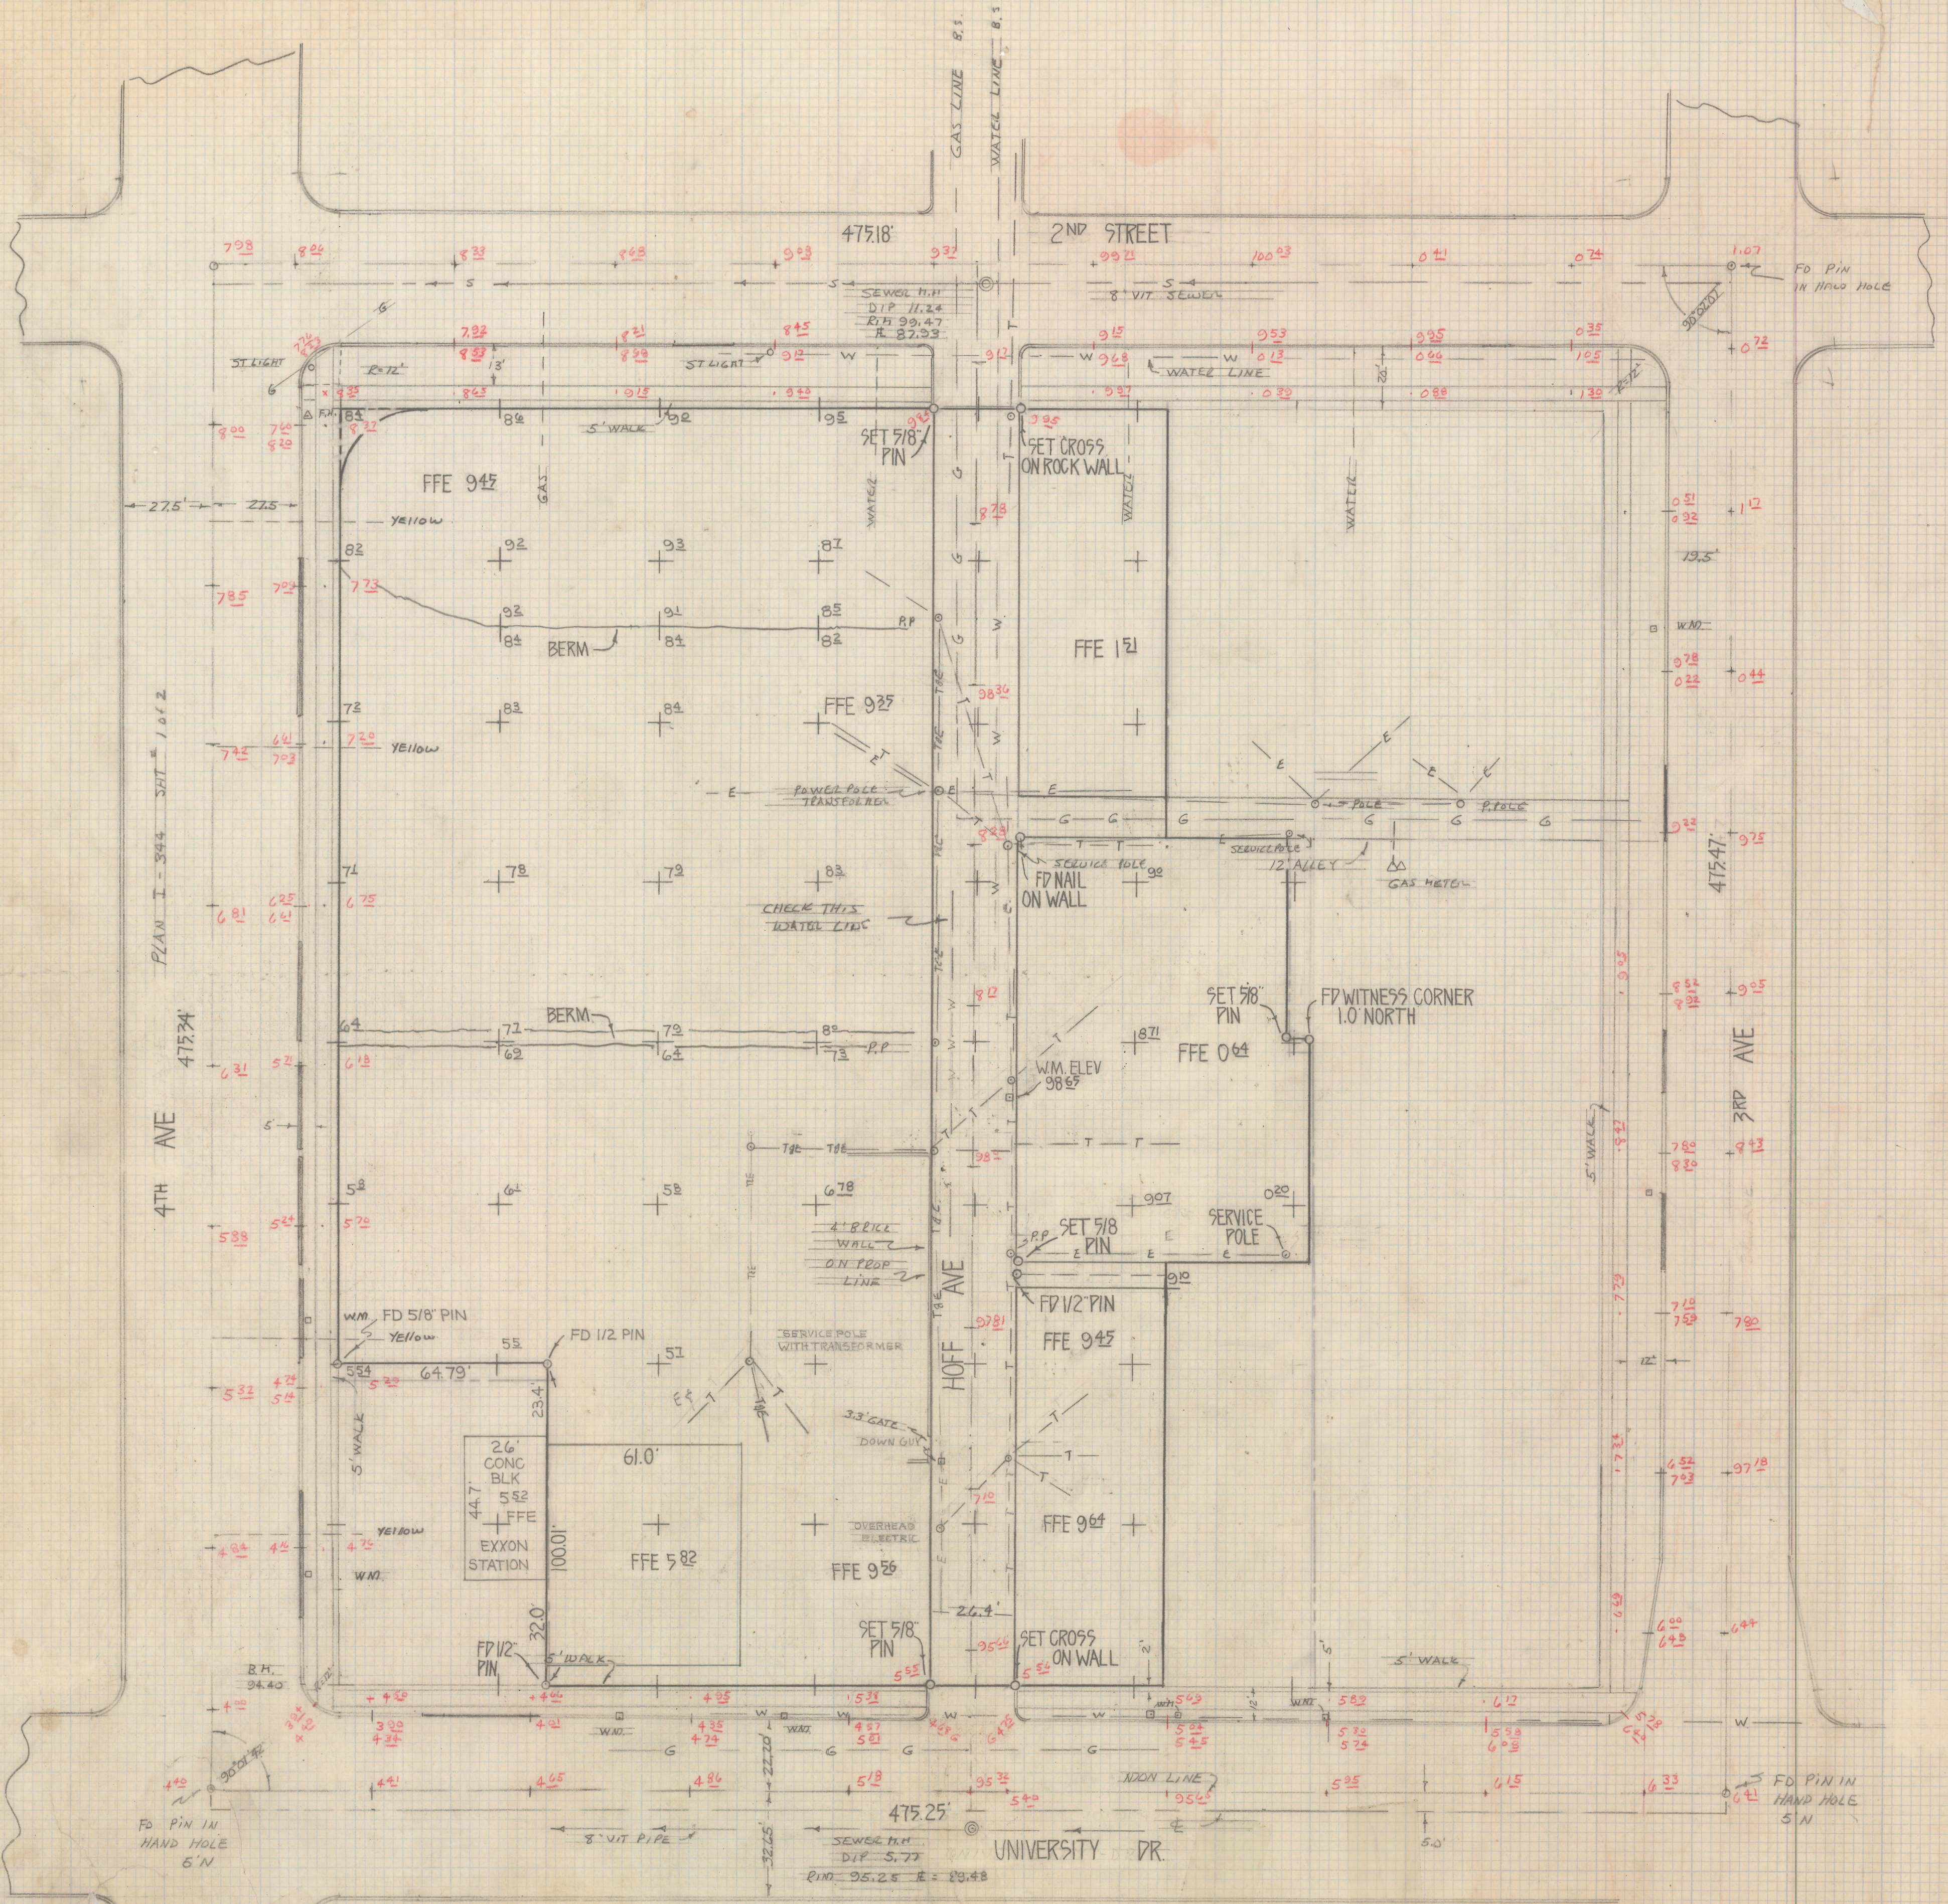

RESULTS OF SURVEY  
 OF PORTIONS OF BLOCK 25 OF CITY OF TUCSON RECORDED  
 IN BOOK 3 OF MAPS AND PLATS AT PAGE 70 IN THE OFFICE  
 OF THE PIMA COUNTY RECORDER PIMA COUNTY ARIZONA

PLAN I-344 SH1 1 of 2

B.N.D. DATA PLAN I-344  
 CITY OF TUCSON SH1 1



2-2019-057  
 ROBERT F. MELLEN  
 REGISTERED LAND SURVEYOR  
 TUCSON, ARIZONA  
 JOB# 78-104