


# **DISCLAIMER:**


**This unrecorded Record of Survey was donated to the City of Tucson. The City of Tucson provides this data for your personal use "as is." Additionally, the City of Tucson provides this information with the understanding that it is not guaranteed to be accurate, correct or complete and conclusions drawn from such information are the responsibility of the user.**



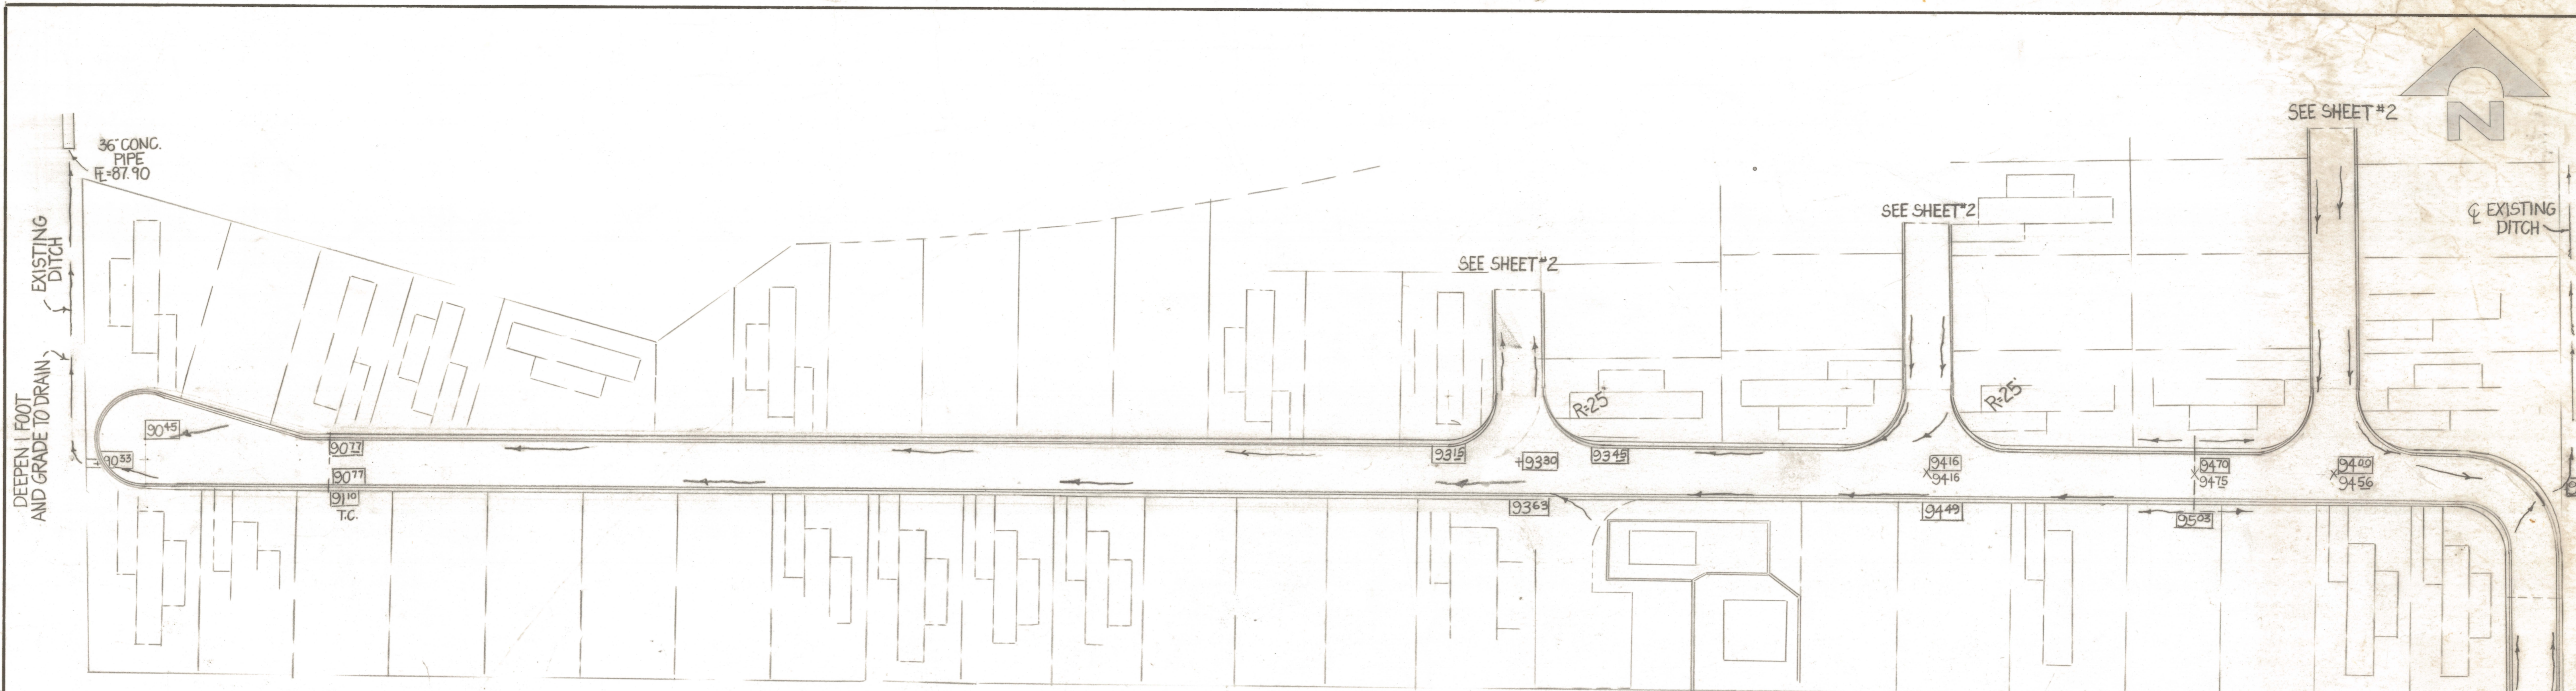

9470 FINISH GRADE  
X 9433 EXISTING GRADE

0+00 1+00 1+10 2+00 3+00 4+00 5+00 6+00 7+00 7+50 8+00 9+00 9+64 10+00 11+00 11+72.85 12+00 12+85.35

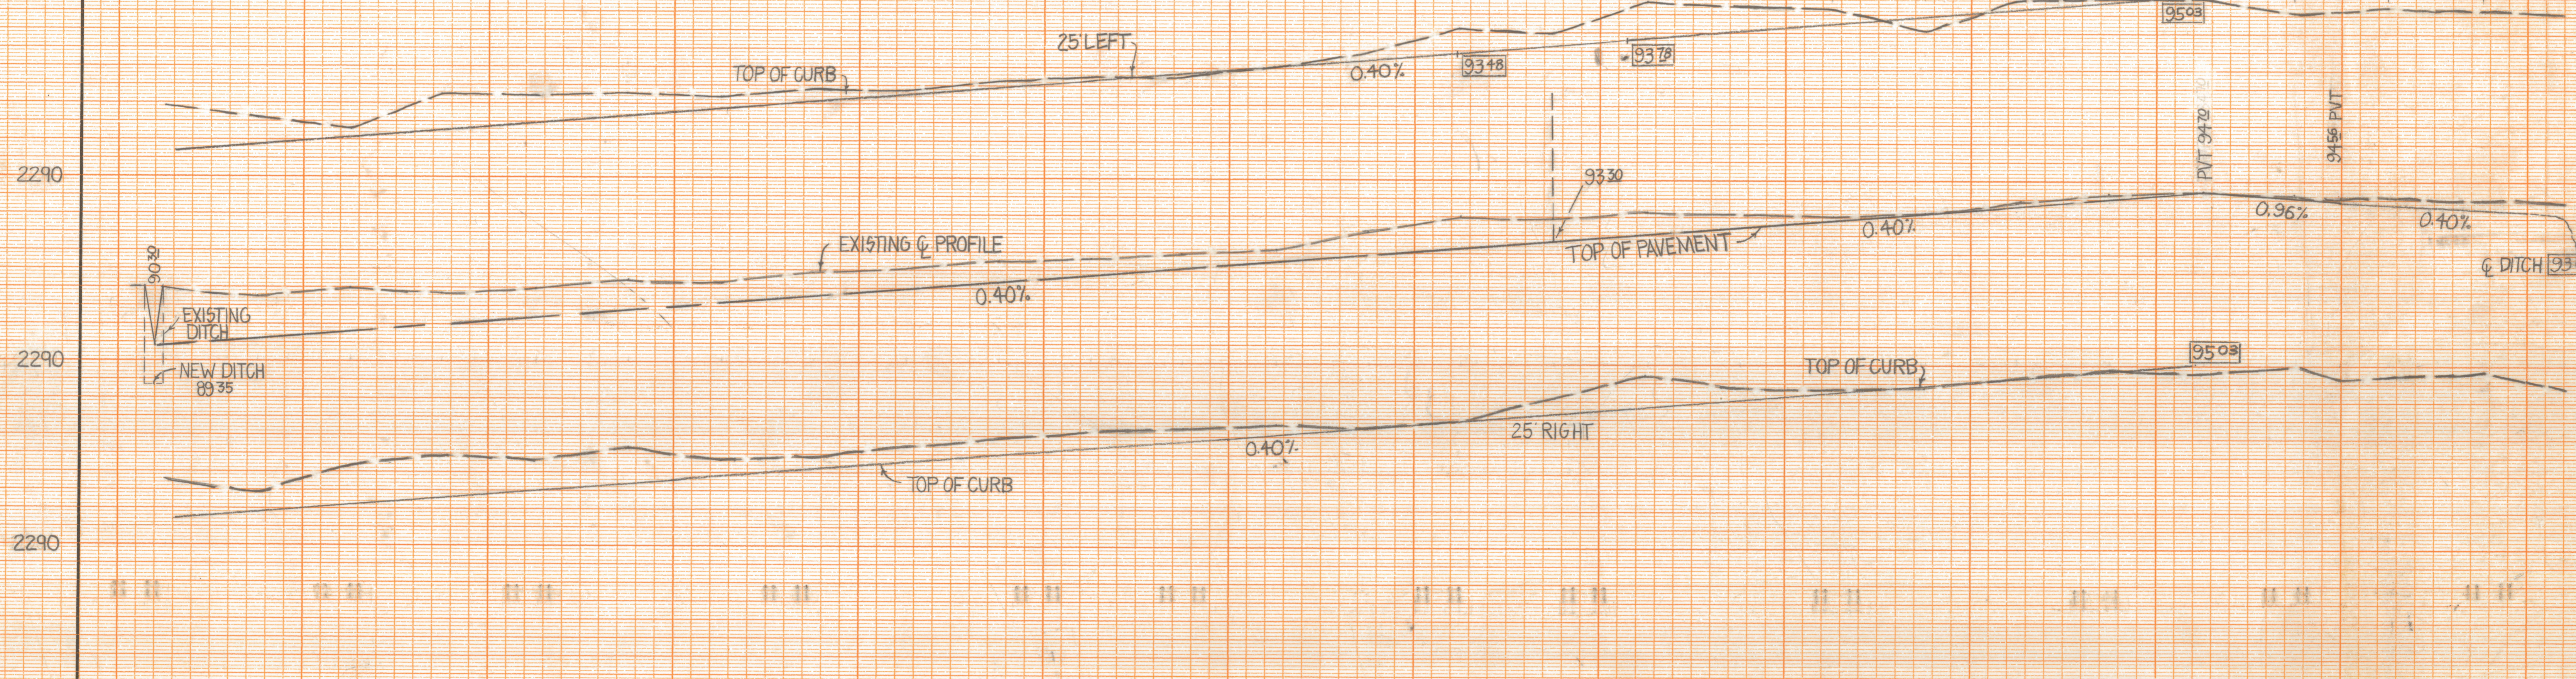

"CLEARPRINT" PAPER MADE IN U.S.A.

"CLEARPRINT" PAPER MADE IN U.S.A.

STREET PAVING PLANS  
PUEBLO SPRINGS MOBILE HOME PARK

1  
OF  
2

DRWN BY E.M.T. 1982  
DGN BY R.F.M. 1982



1982  
APPD. BY CONTRACTOR  
OWNER

SCALE HORIZ 1"=40'  
VERT 1"=2'



JOB# 82-41

Z-2020-355-001





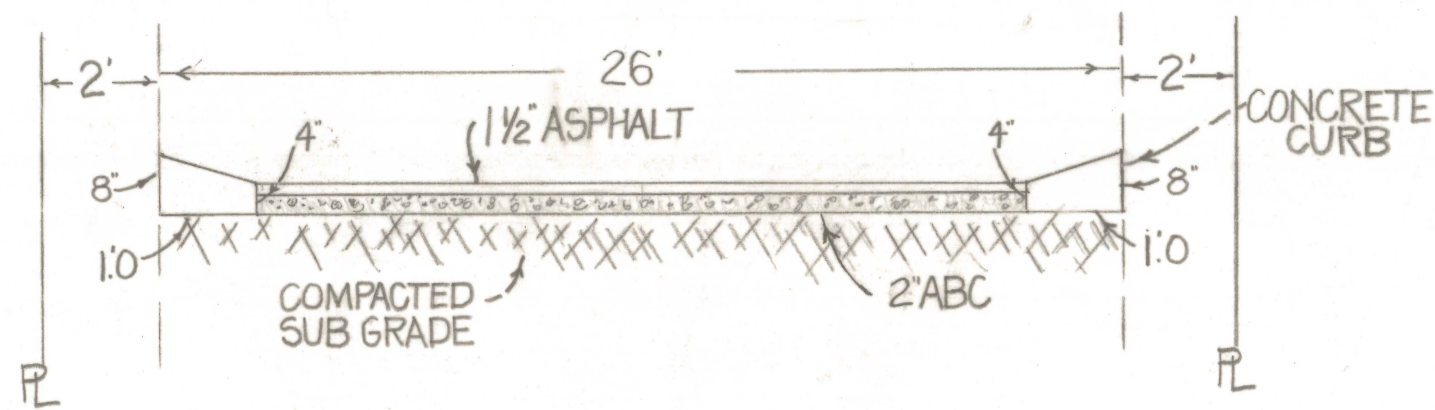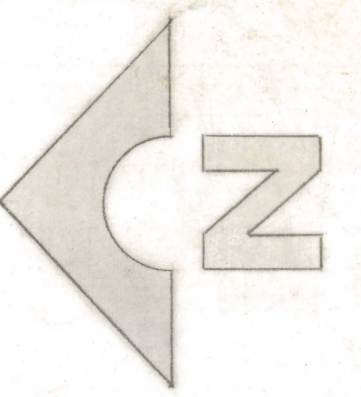

TYPICAL PAVING SECTION

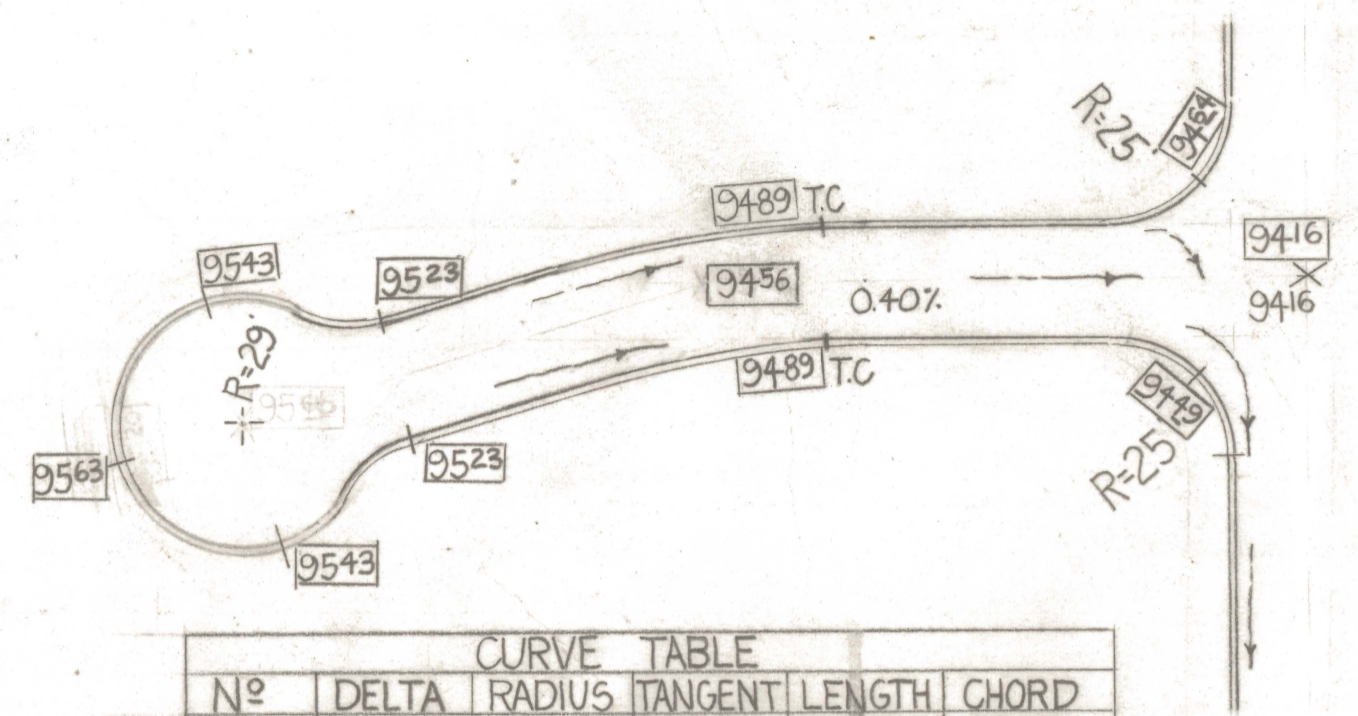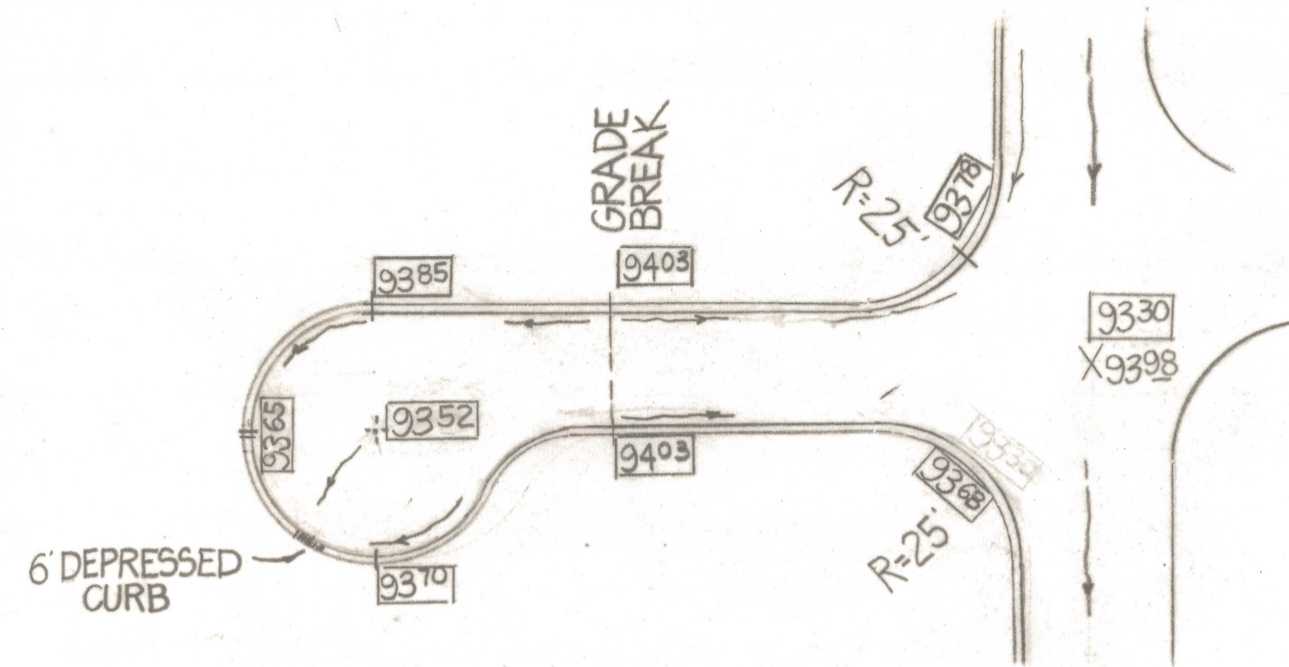

CURVE TABLE					
N <sup>o</sup>	DELTA	RADIUS	TANGENT	LENGTH	CHORD
1	16.46 10'	169.61	25.0	49.64	49.47
E CURB	16.46 10'	182.61	26.92	53.45	53.26
3-EAST	16.46 10'	185.61	27.36	54.32	54.13
W CURB	16.46 10'	156.61	23.08	45.84	45.67
3-WEST	16.46 10'	153.61	22.64	44.96	44.80

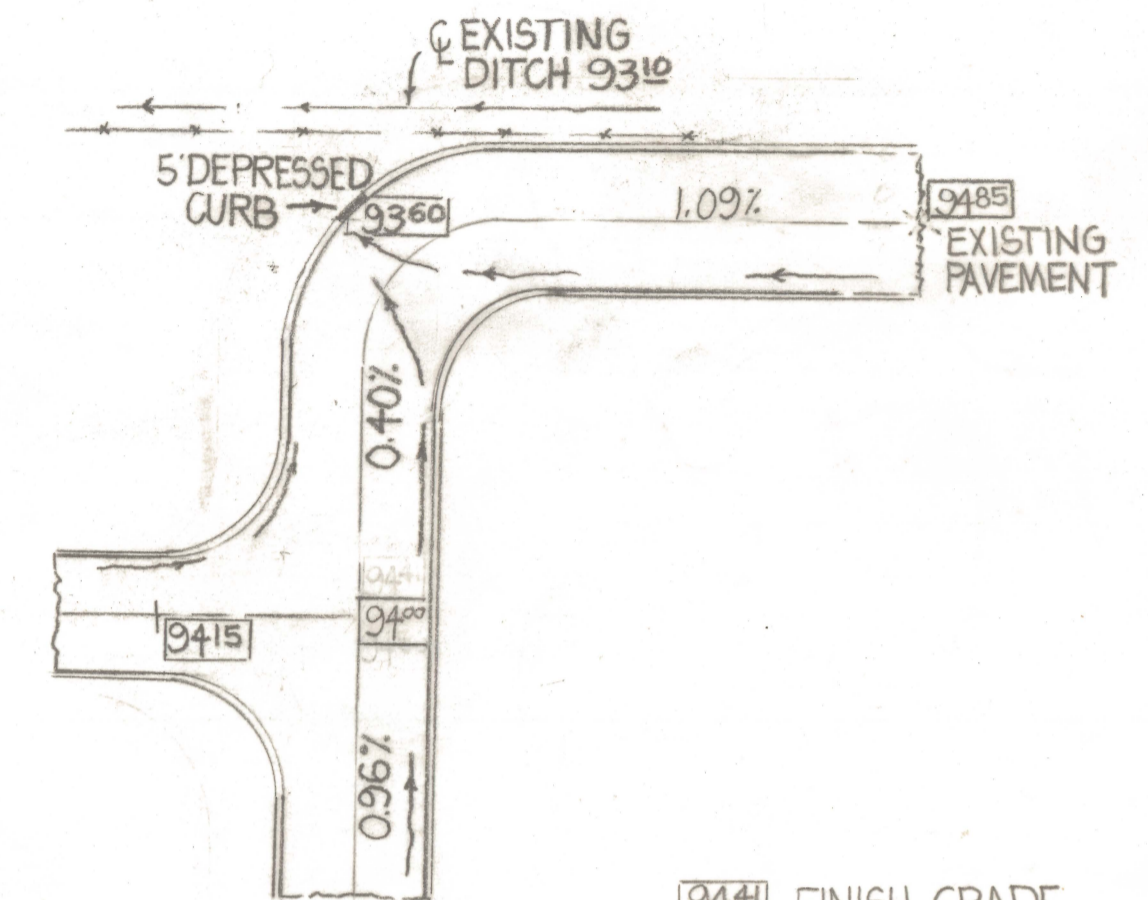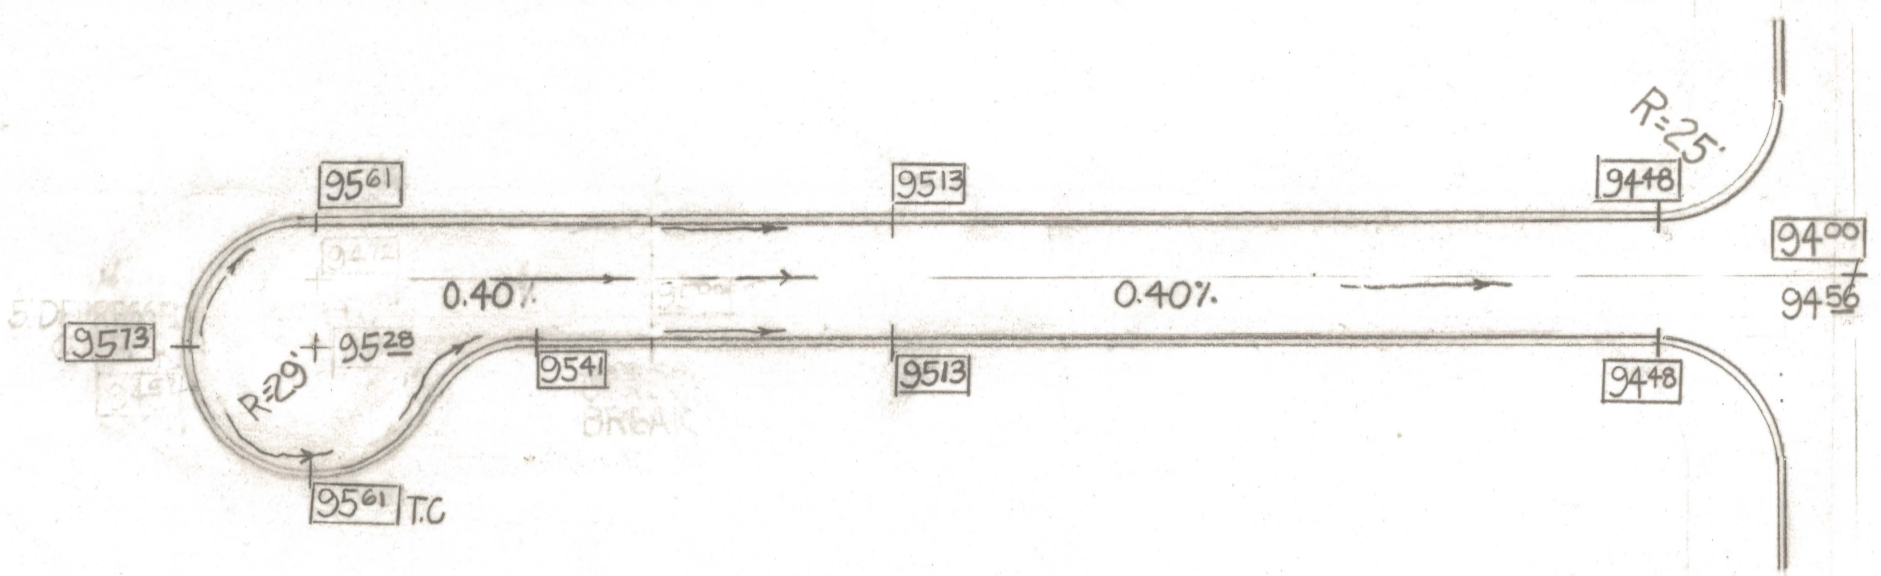




9415 FINISH GRADE  
x 9456 EXISTING GRADE

0+00

0+00

GRADE BREAK

0+00

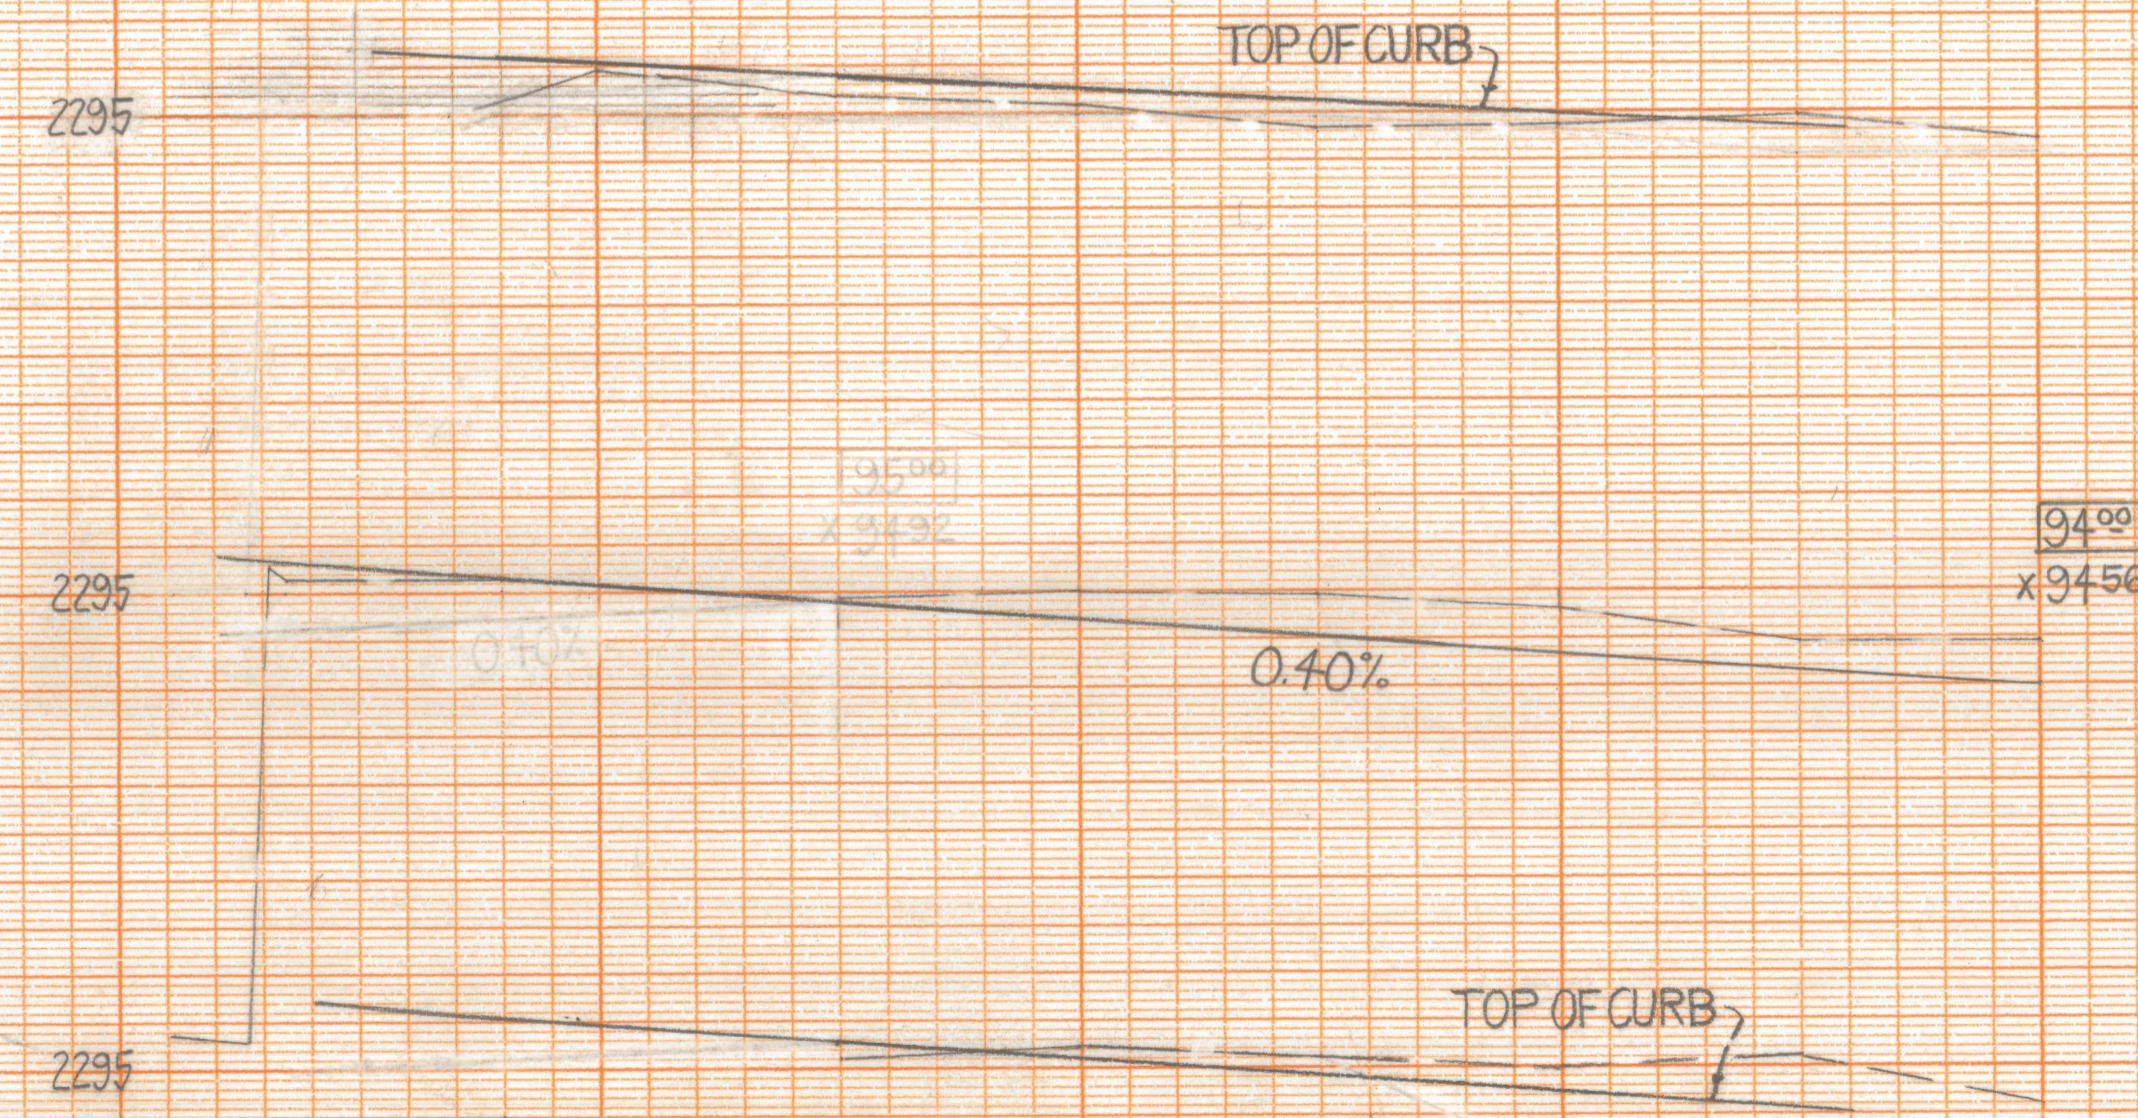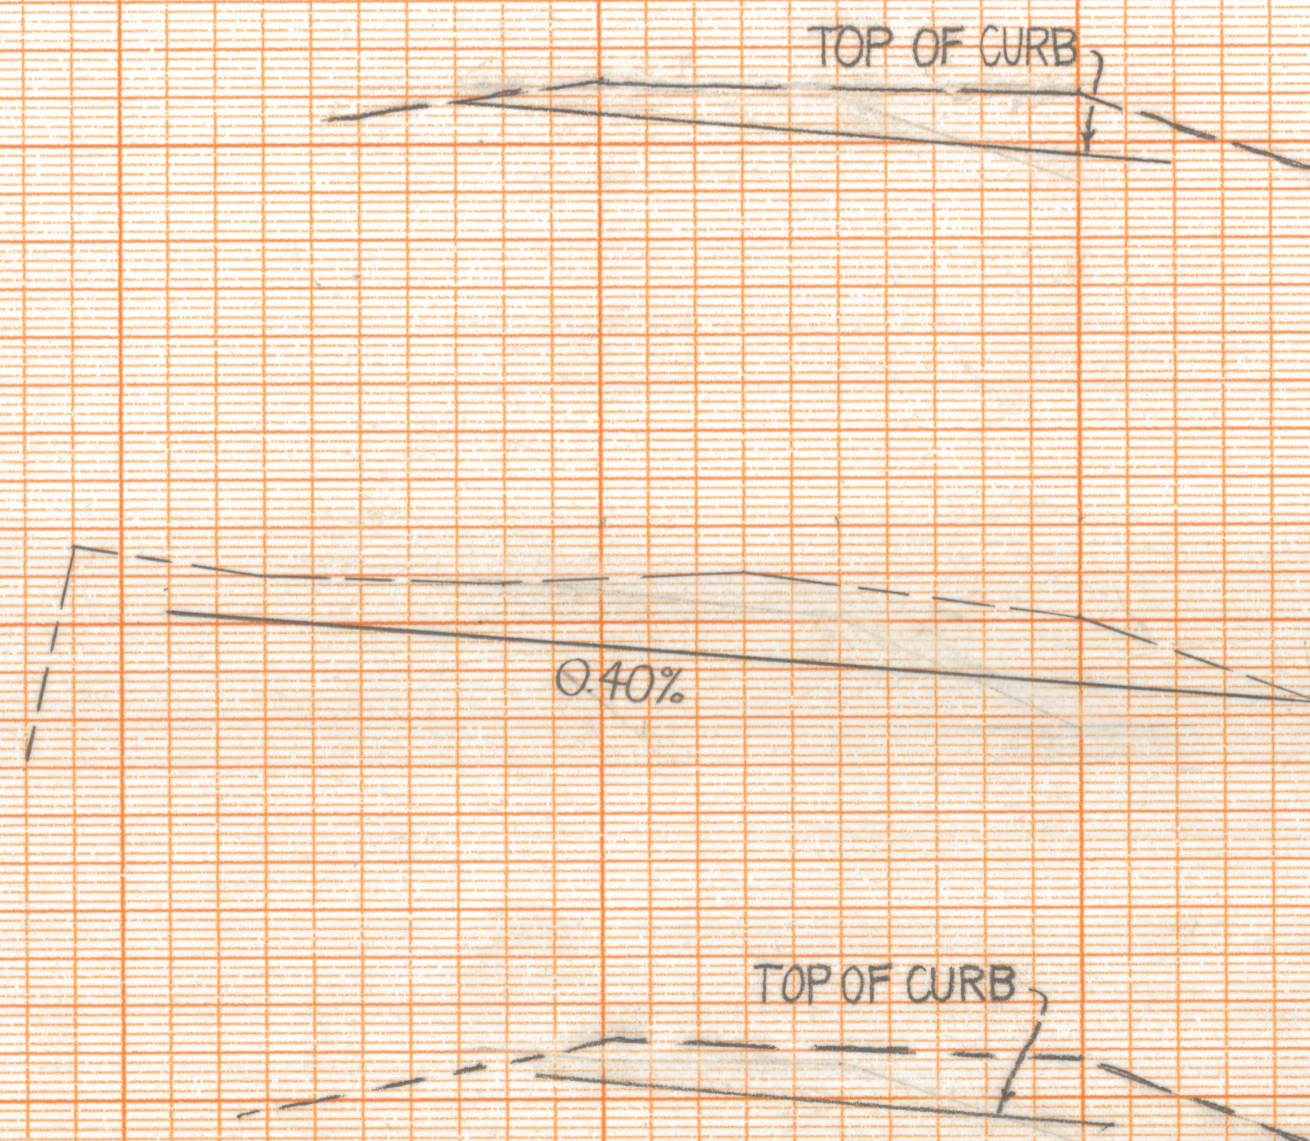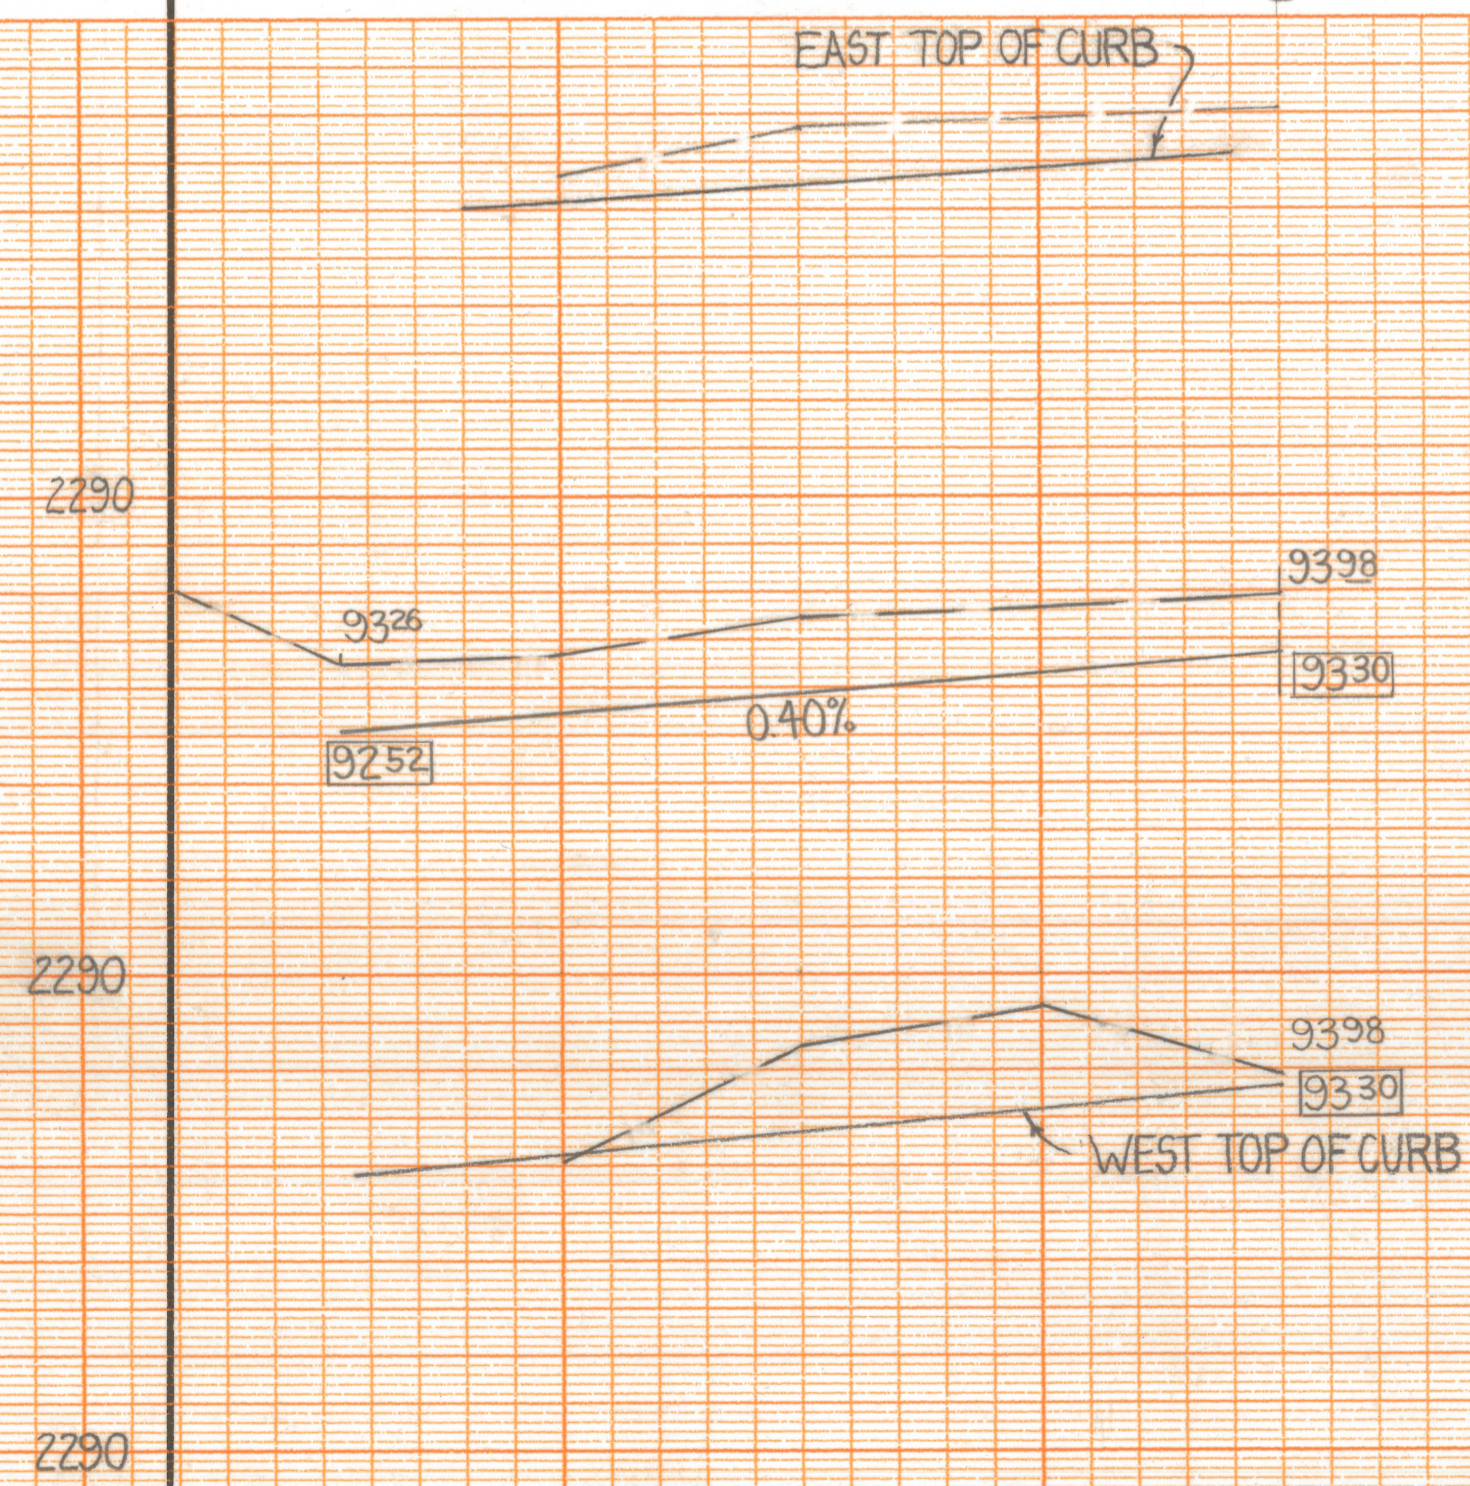

GENERAL NOTES

- (1) OWNER ASSUMES ALL RESPONSIBILITY FOR DRAINAGE OFF OF SUBJECT PROPERTY AND DRAIN STRUCTURES WILL BE BUILT BY OWNER

GENERATOR PROFILE PLAN PLATE ON CLEARPRINT PAPER CO. MADE IN U.S.A.

GENERATOR PROFILE PLAN PLATE ON CLEARPRINT PAPER CO. MADE IN U.S.A.

STREET PAVING PLANS			2
PUEBLO SPRINGS MOBILE HOME PARK			OF
			2
DRWN BY E.M.T. 1982	1982	SCALE: HORIZ 1"=40'	VERT 1"=2'
DSGN BY R.F.M. 1982	APPD BY OWNER		
CONTRACTOR		JOB # 82-41	