

DISCLAIMER:

This unrecorded Record of Survey was donated to the City of Tucson. The City of Tucson provides this data for your personal use "as is." Additionally, the City of Tucson provides this information with the understanding that it is not guaranteed to be accurate, correct or complete and conclusions drawn from such information are the responsibility of the user.

SAVAGE ADDITION


9894 N. HACIENDA HERMOSA DR
PIMA COUNTY AZ.

DRAWING INDEX

- 1- SITE PLAN, TITLE SHEET
- 2- FLOOR PLAN
- 3- ROOF FRAMING, ELEVATIONS, DETAILS
- 4- HVAC, PLUMBING
- 5- ELECTRICAL

RANCHO FELIZ
LOT NO. 558
SEC. 15 T12S R13E

LIVING - 616 S.F.
GARAGE - 240 S.F.

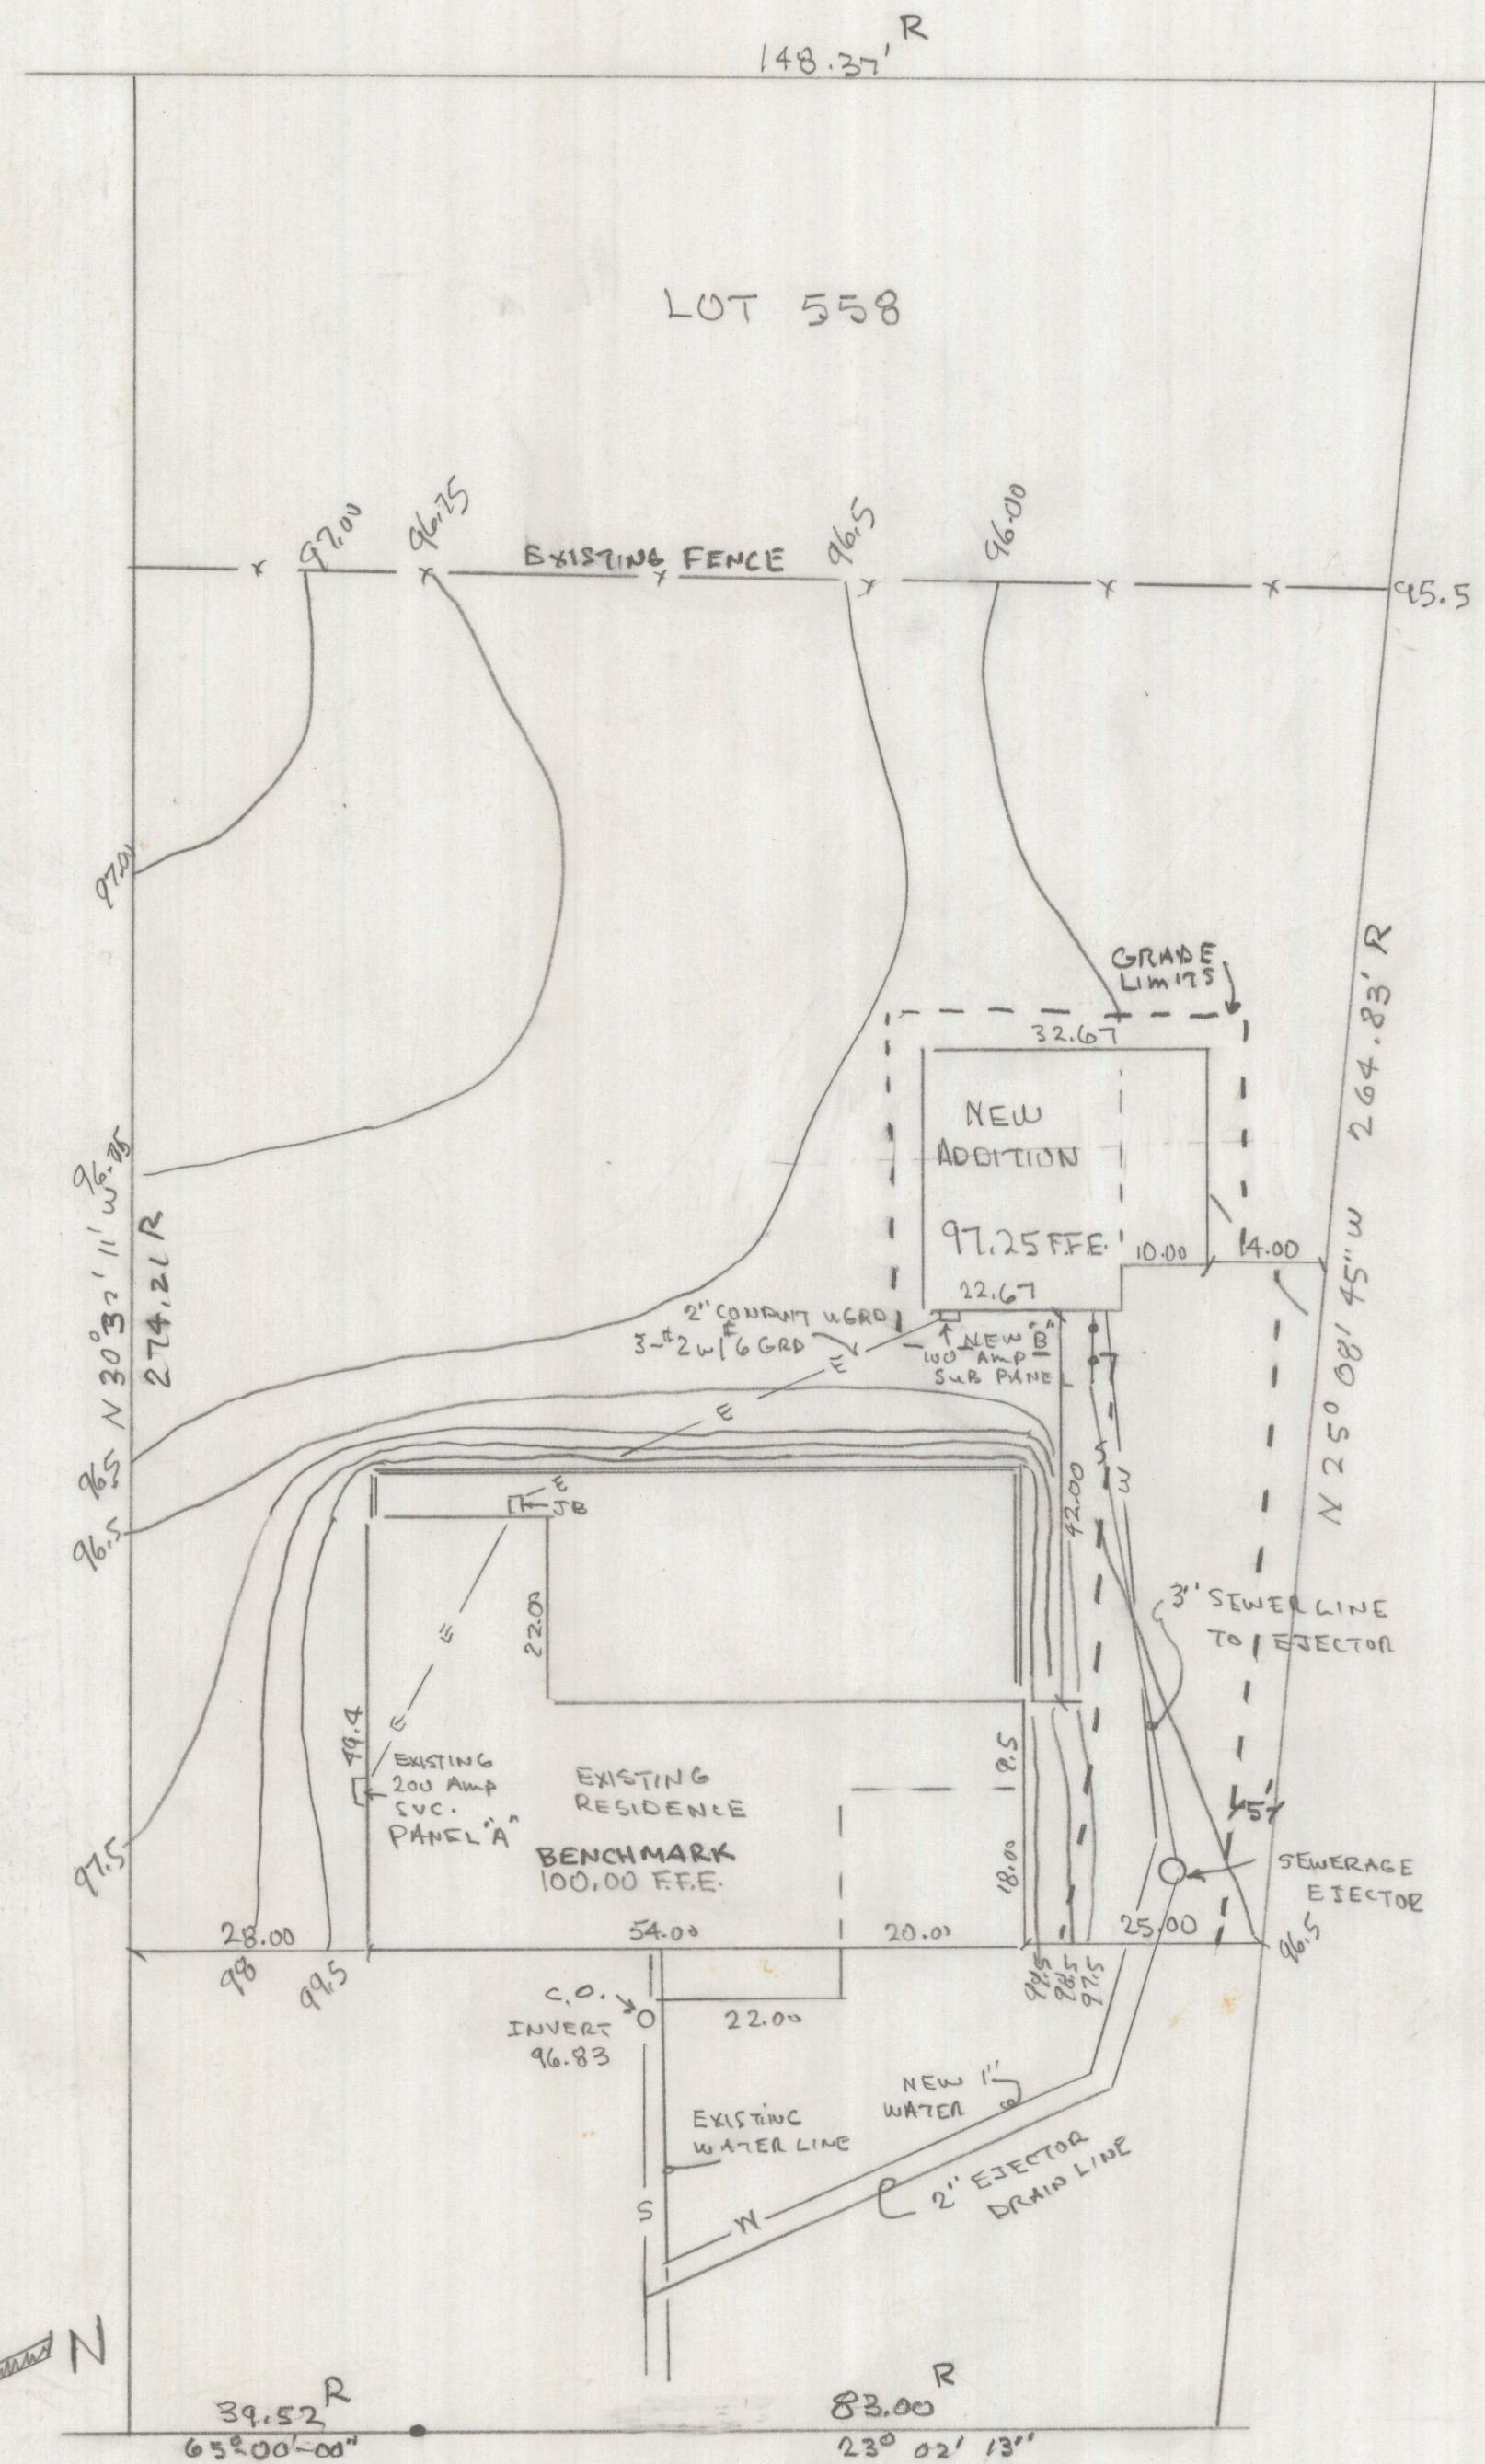

SITE & PLOT PLAN 1"=20.00

SAVAGE ADDITION		
SCALE: 1"=20.00	APPROVED BY:	DRAWN BY ALRW
DATE: 7/2001		REVISED
9894 N. HACIENDA HERMOSA DR		
SITE PLAN, TITLE, GRADING	DRAWING NUMBER 1	