

NO.	DATE	REVISION	BY	CHKD.	APPR.



100%
FINAL
FOR INFORMATION ONLY - NOT FOR RECORDING

DEPARTMENT OF TRANSPORTATION/ENGINEERING DIVISION
HOUGHTON ROAD
IRVINGTON RD TO VALENCIA RD
Cross Sections Sta 407+67 To Sta 414+00


CITY OF TUCSON

DRWN. BY
DSGN. BY
CHKD. BY


REF. _____ SCALE Horiz. 1"=40'
Vert. 1"=4'

PLAN NO. I-2009-004


H01
OF
H22
XS01
OF
XS25

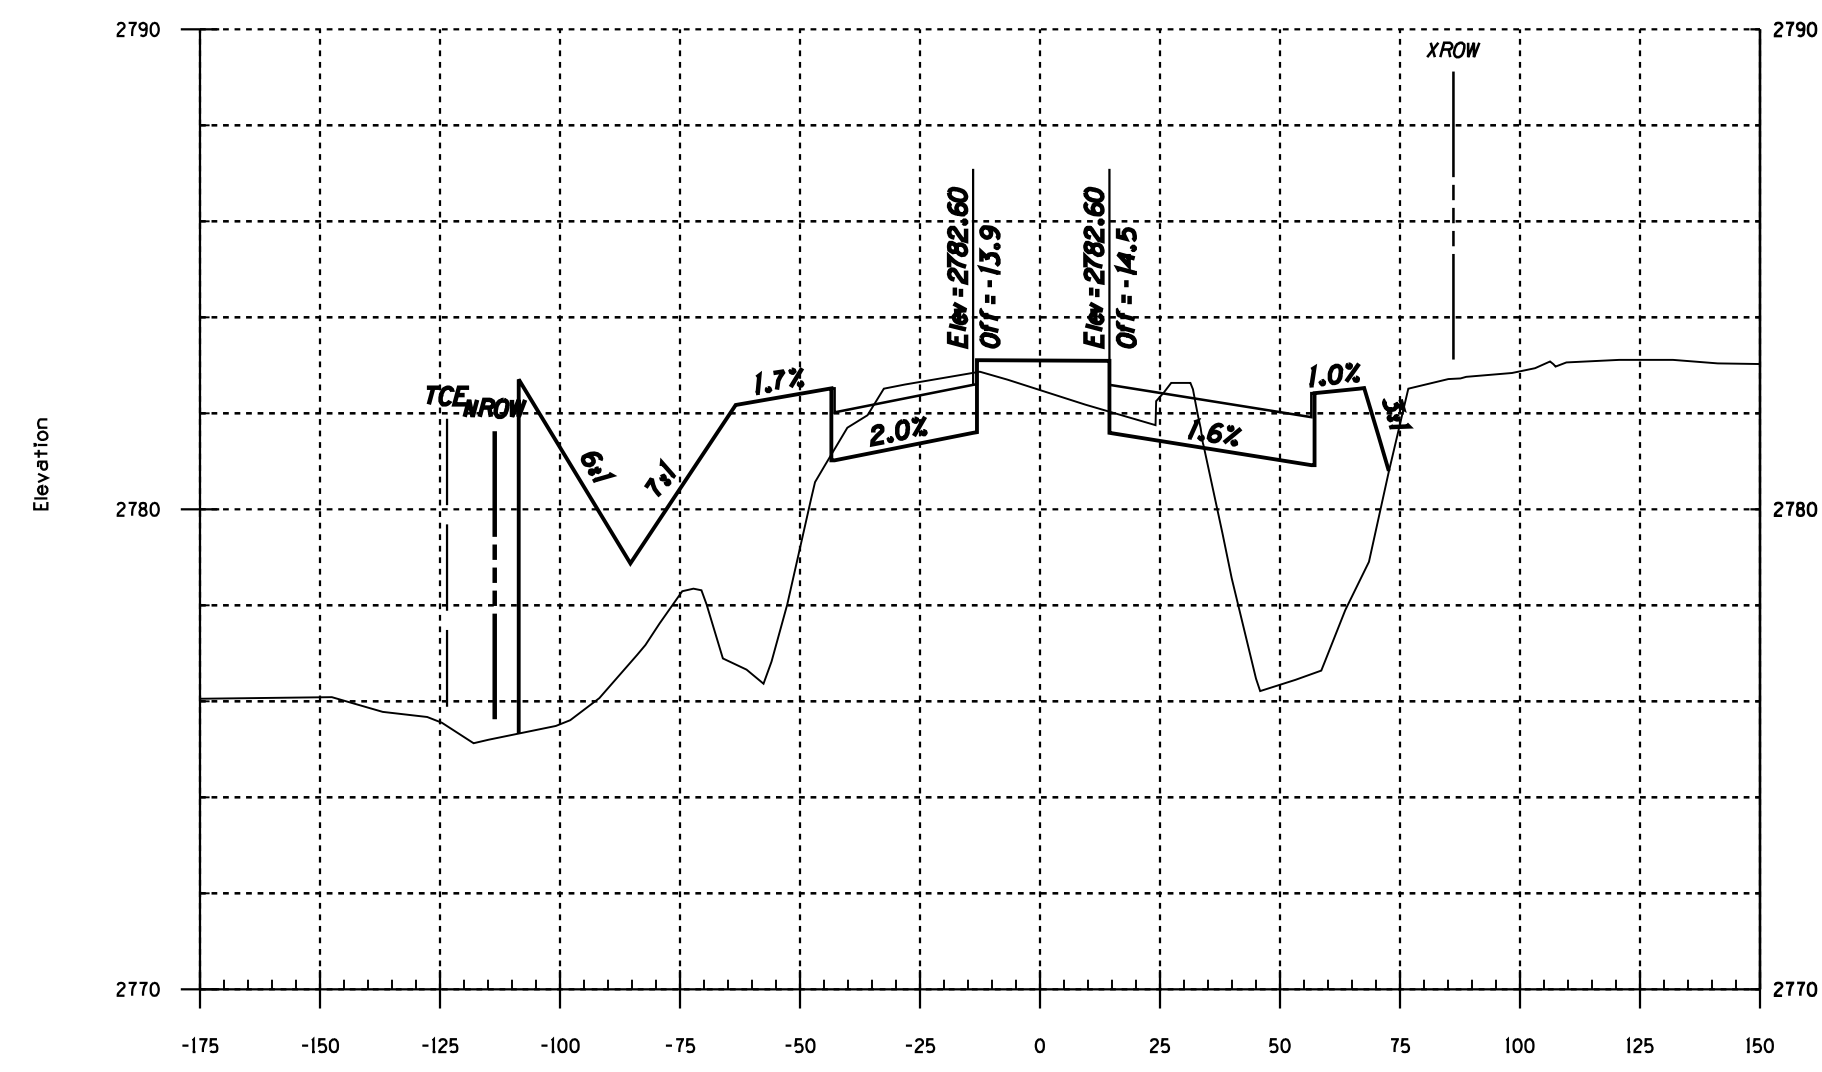


416+00.00

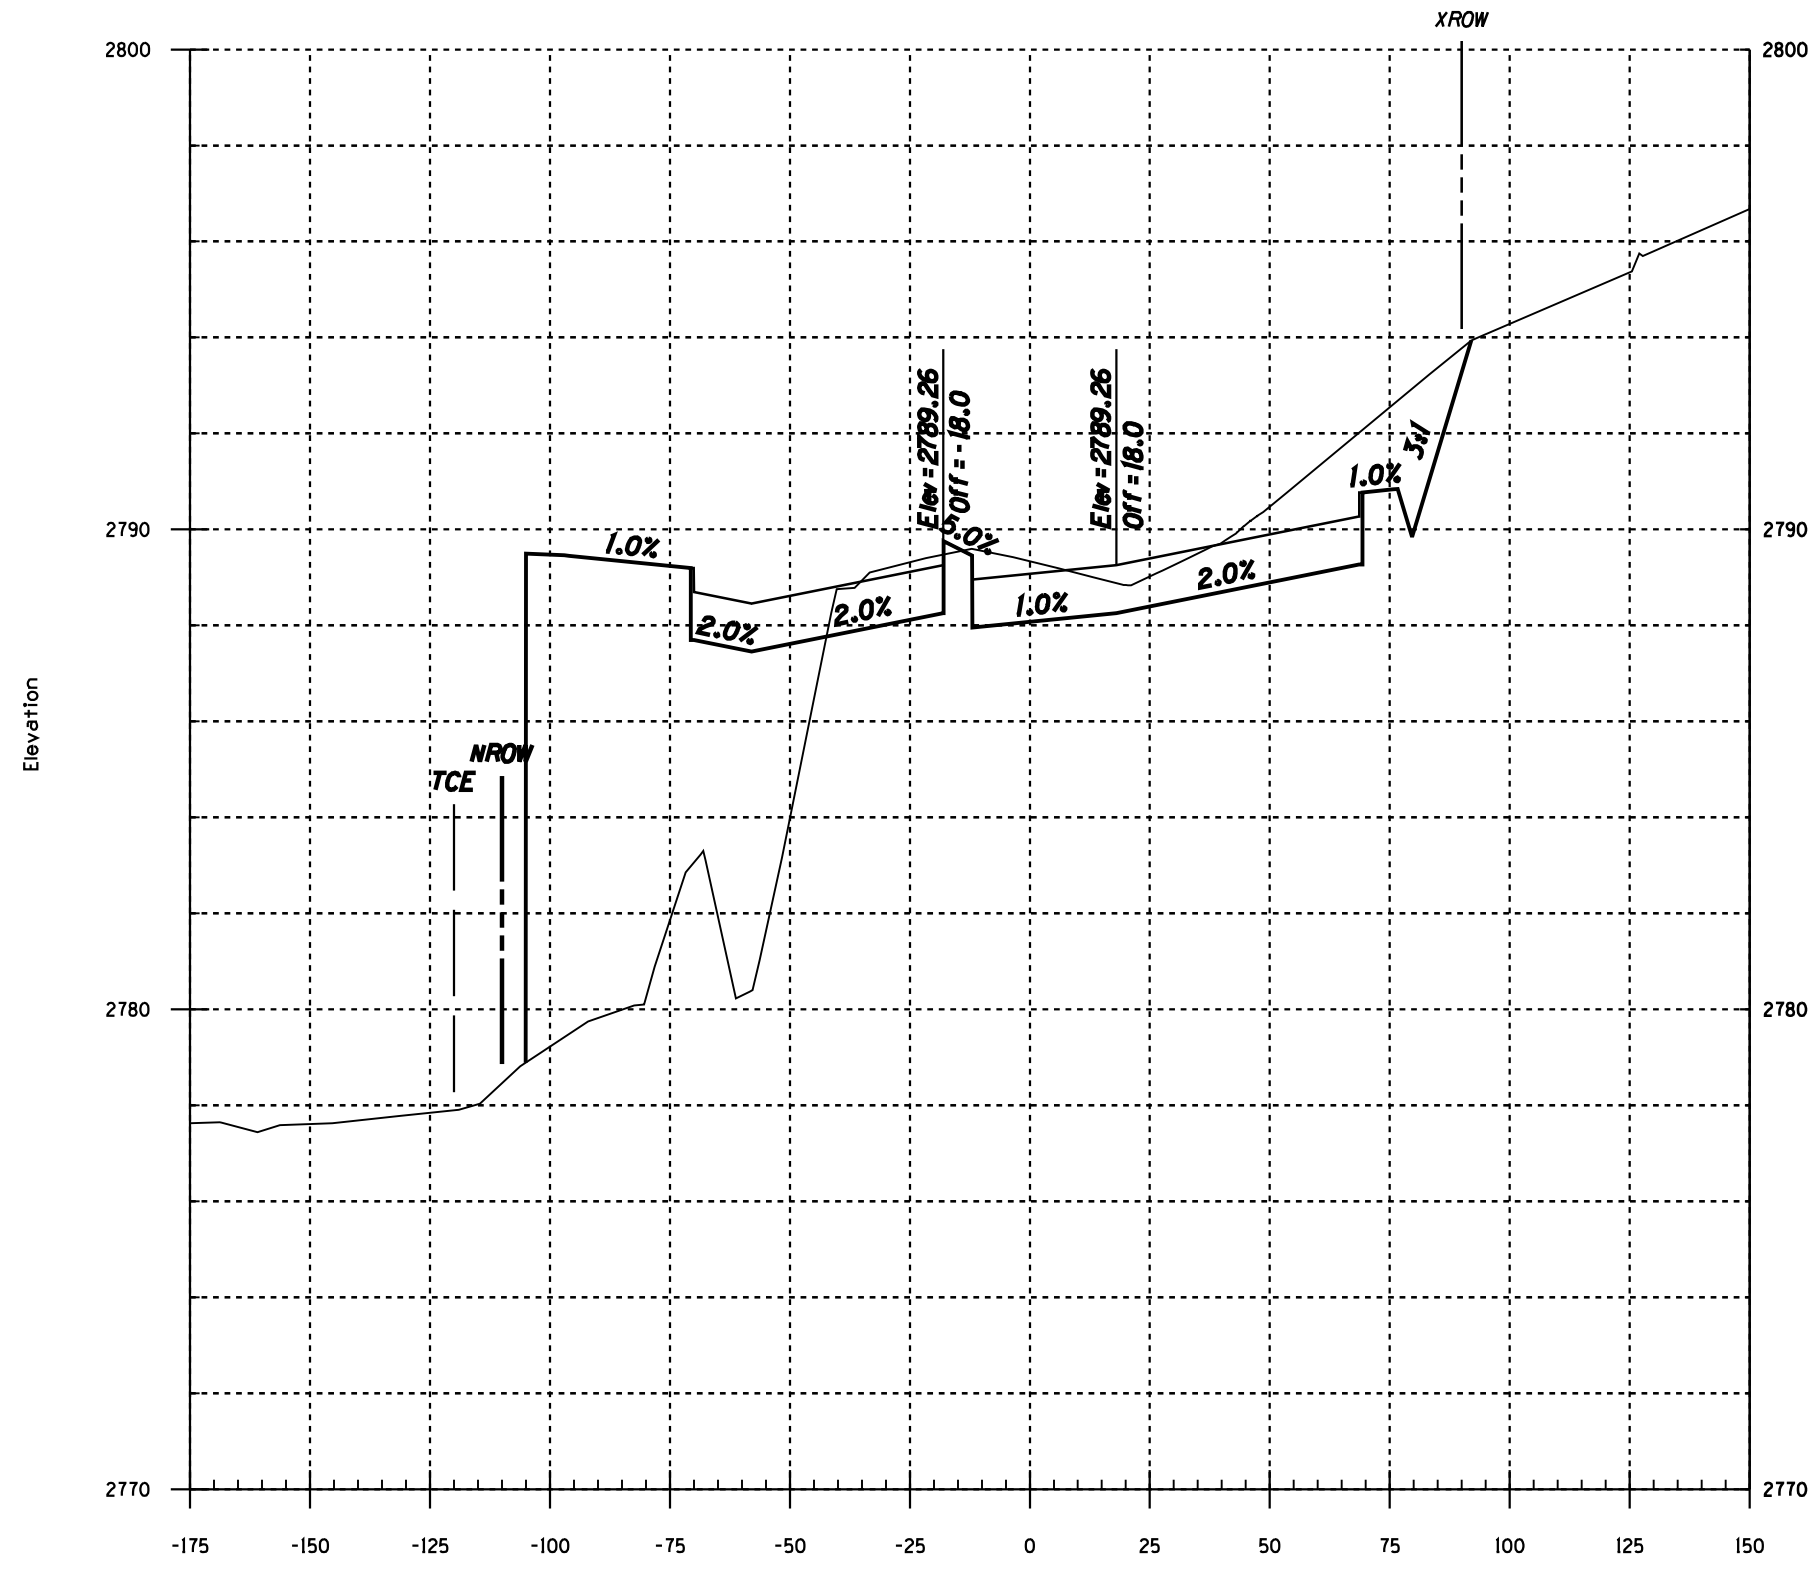


418+00.00

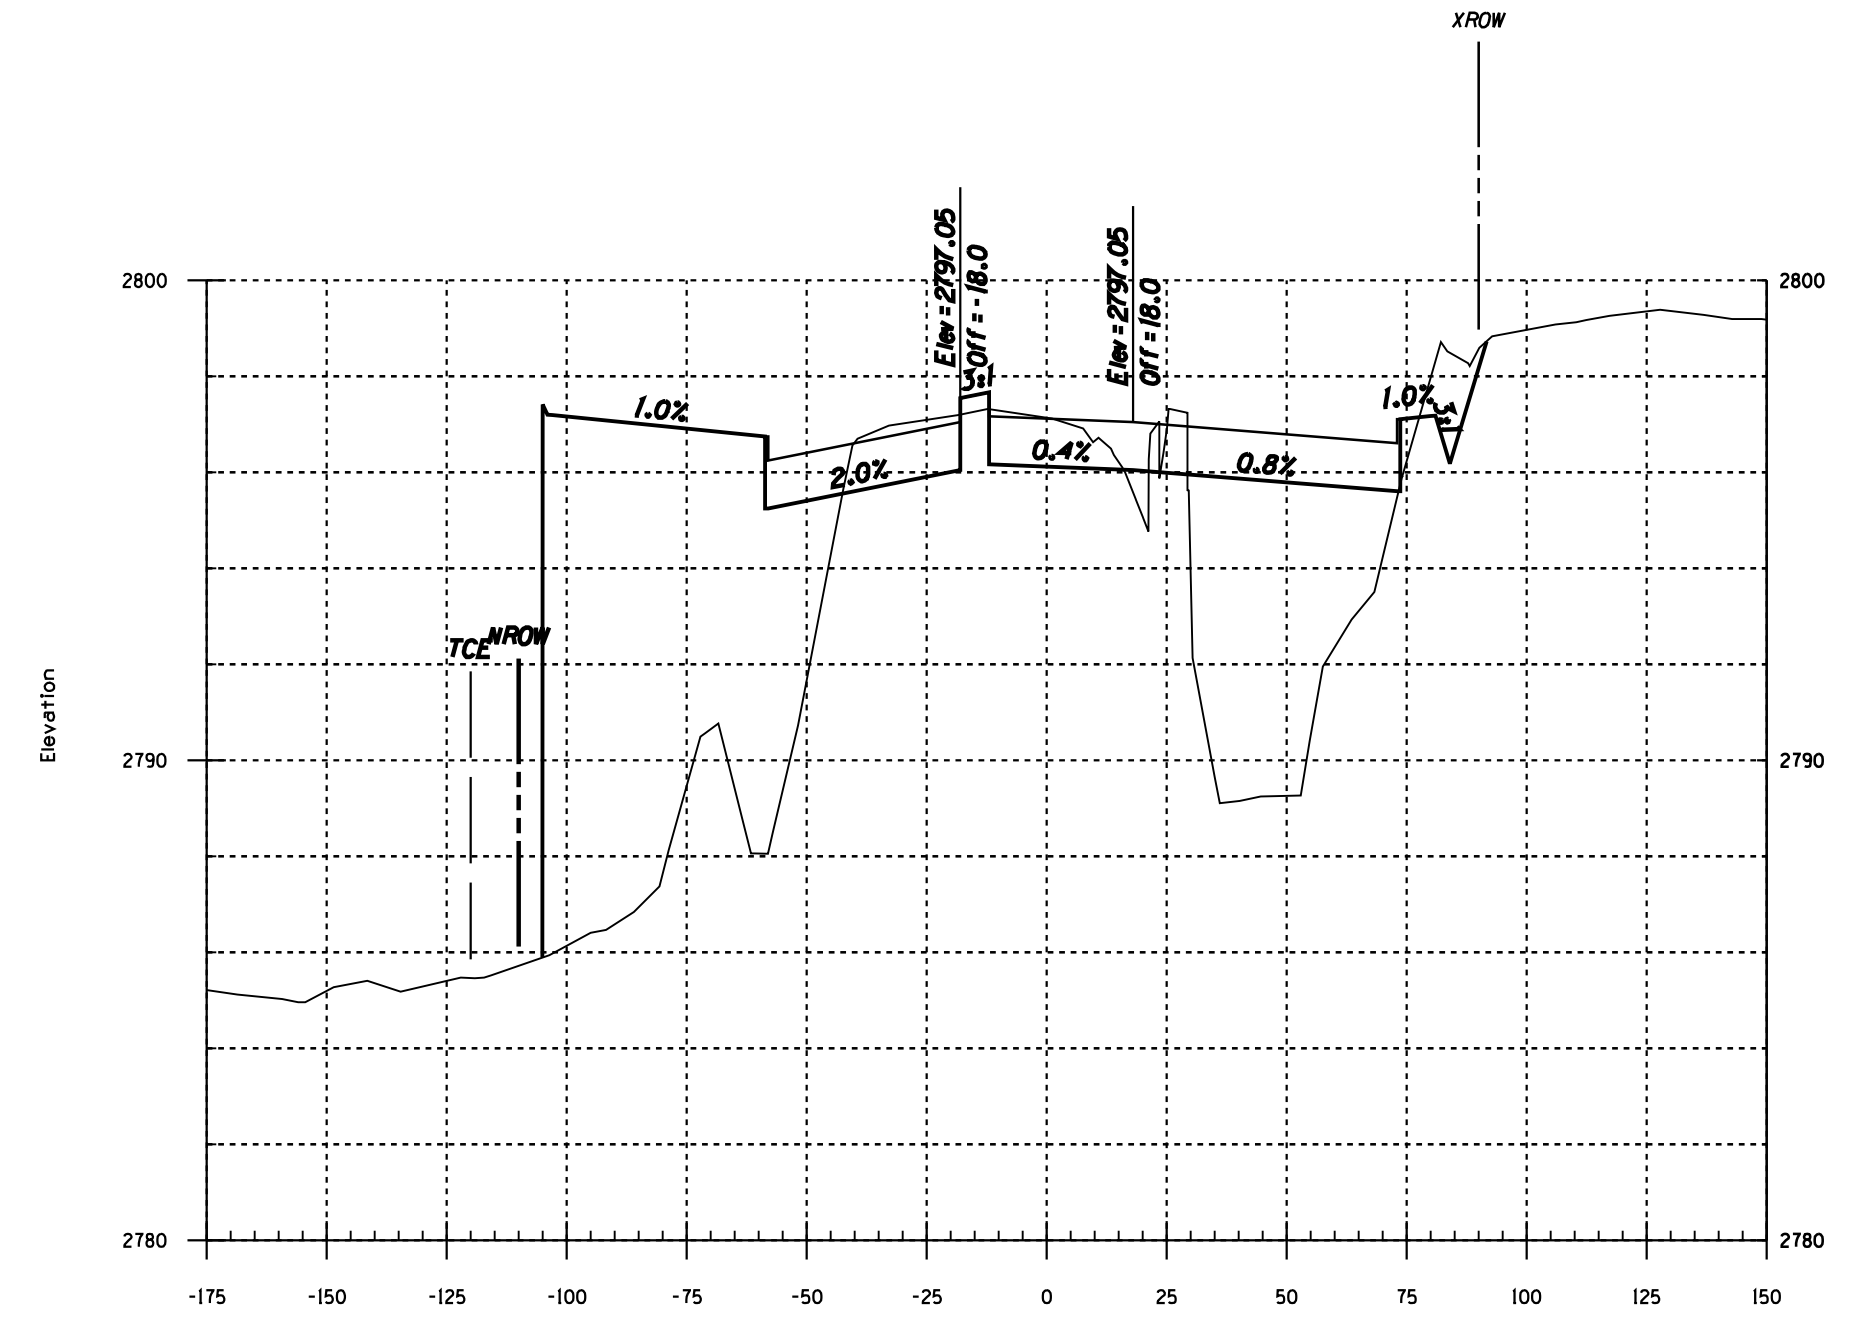


420+00.00

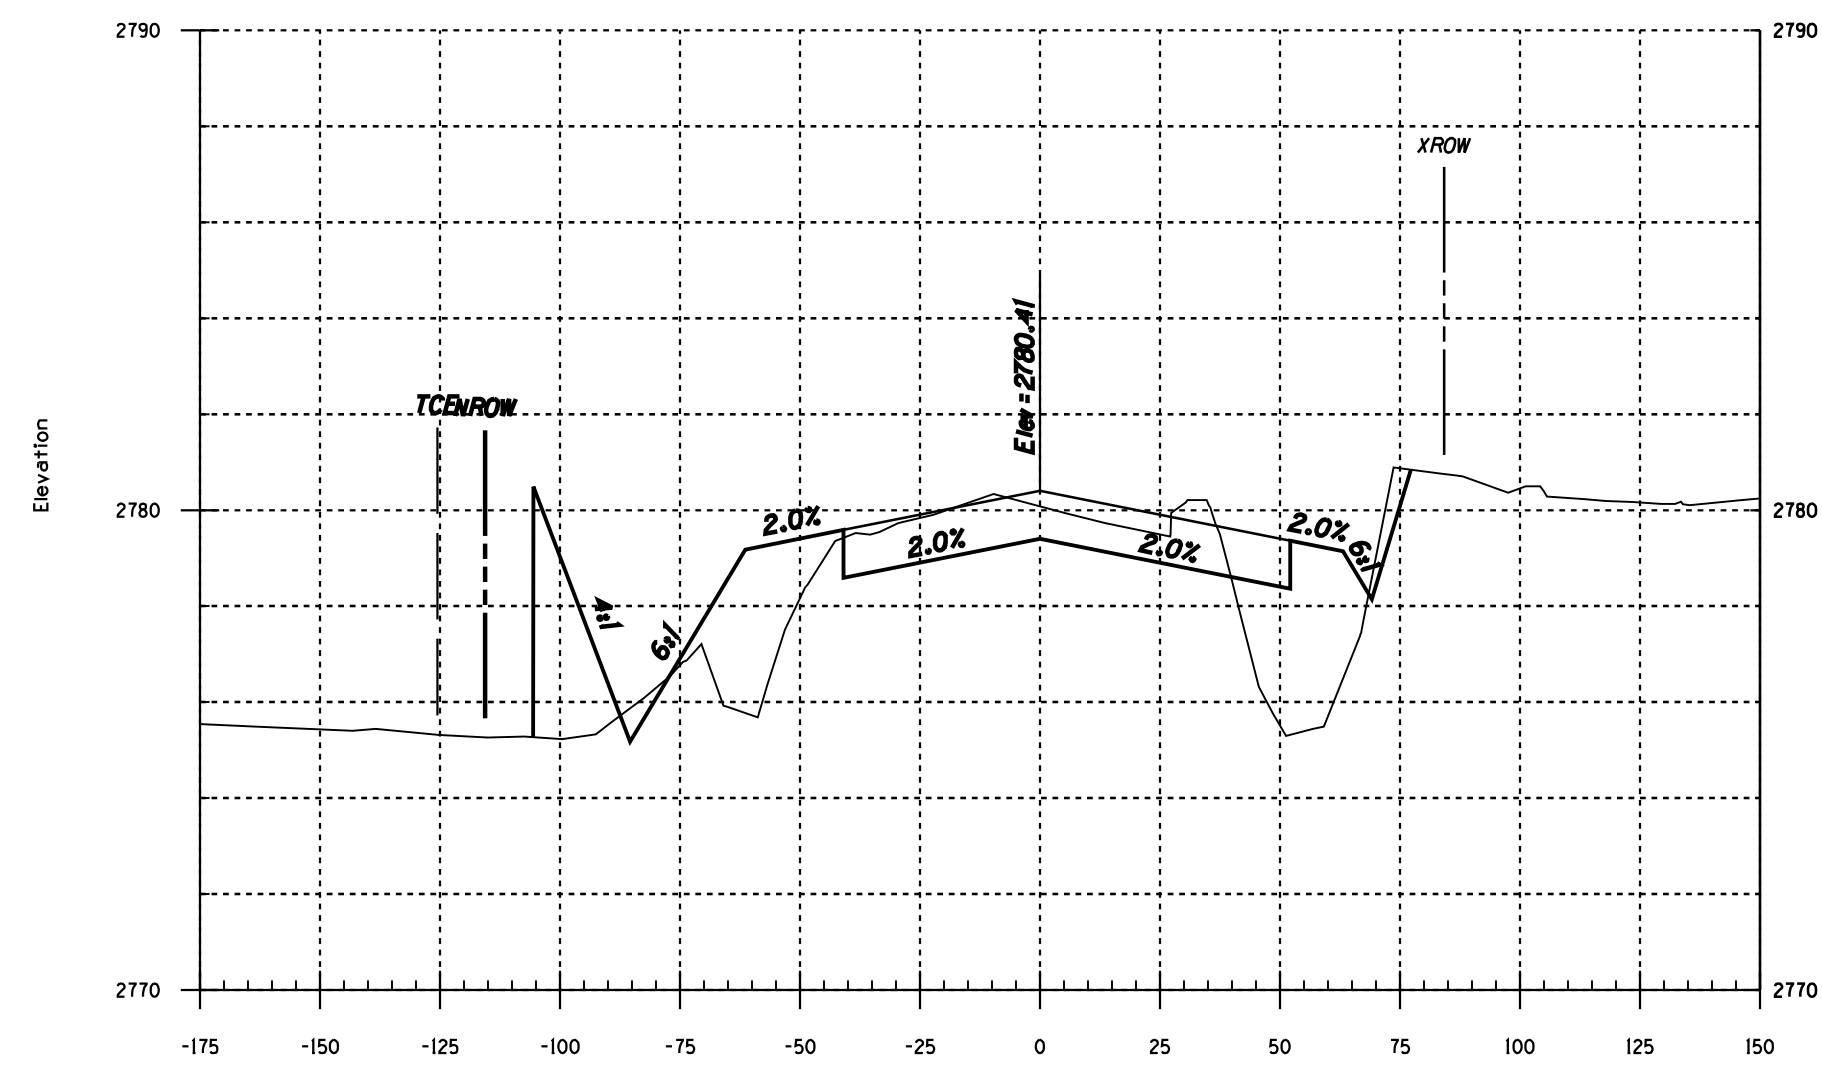

415+00.00

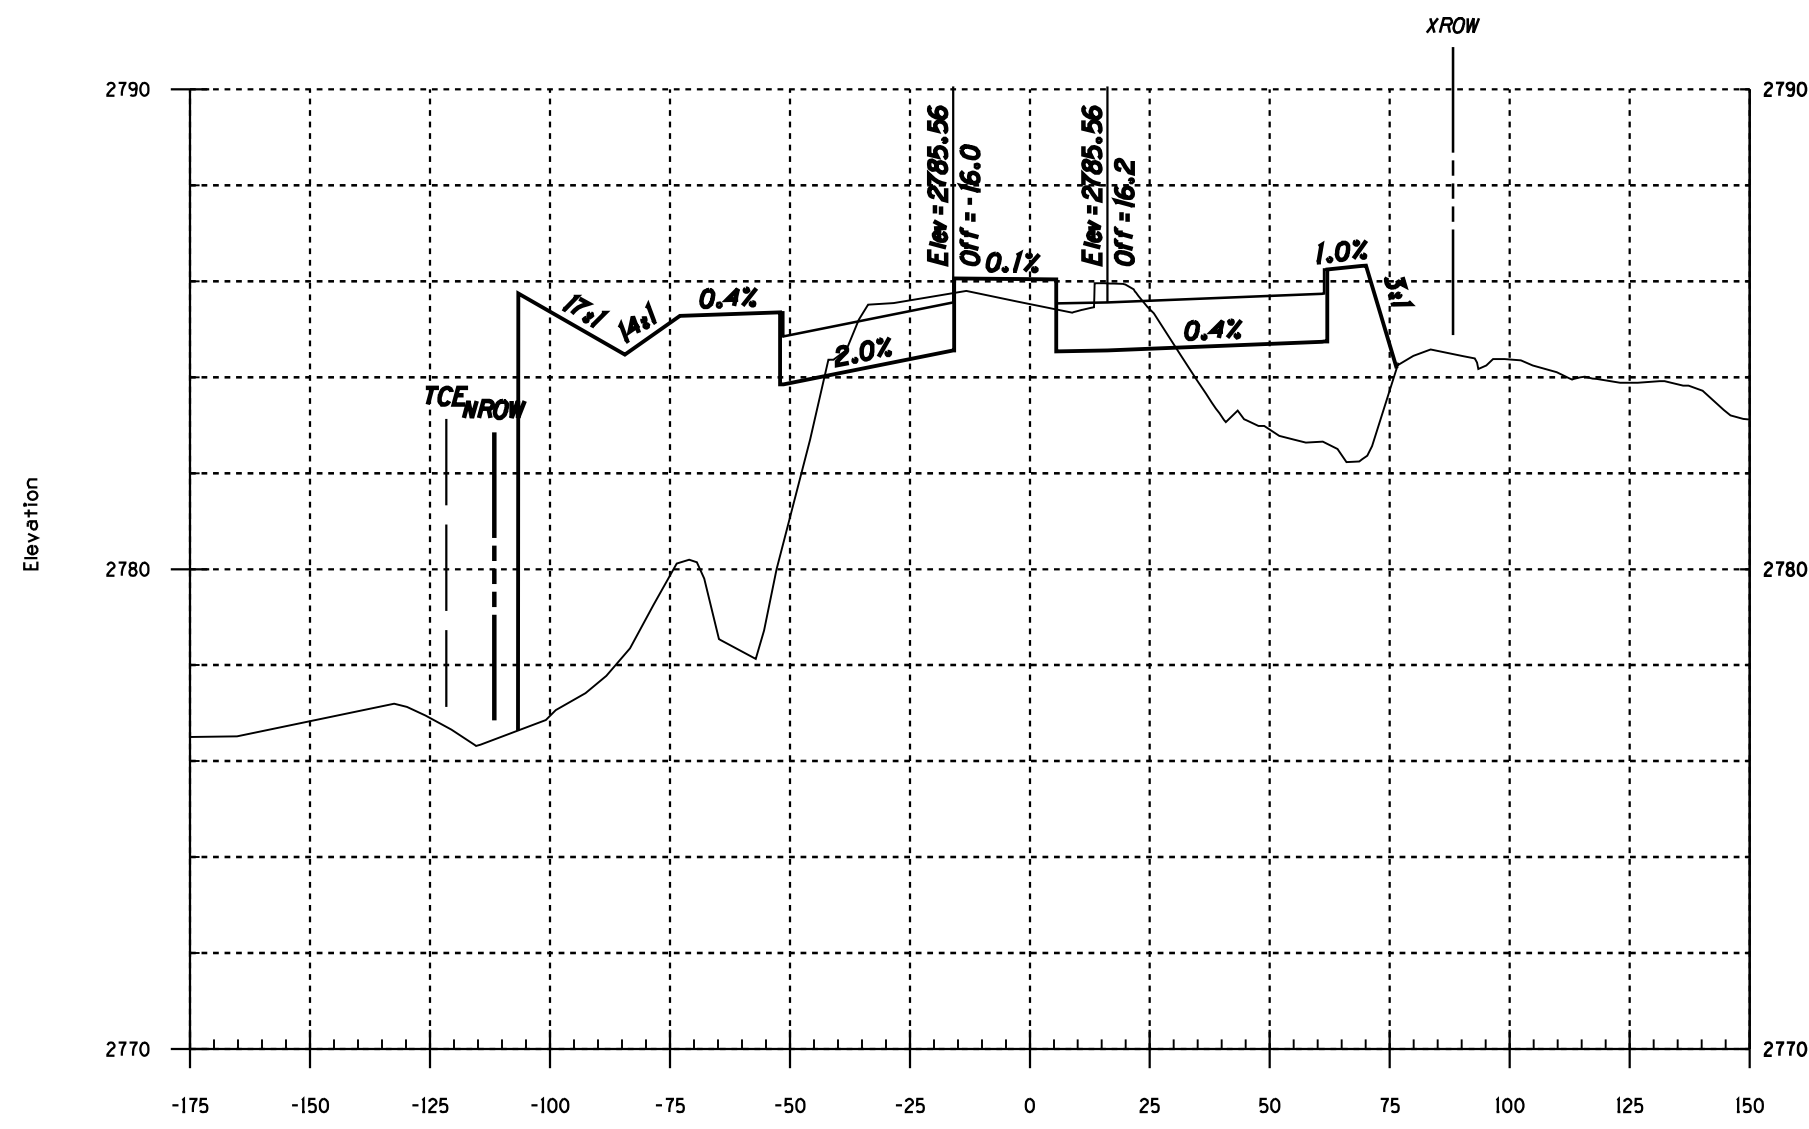

417+00.00

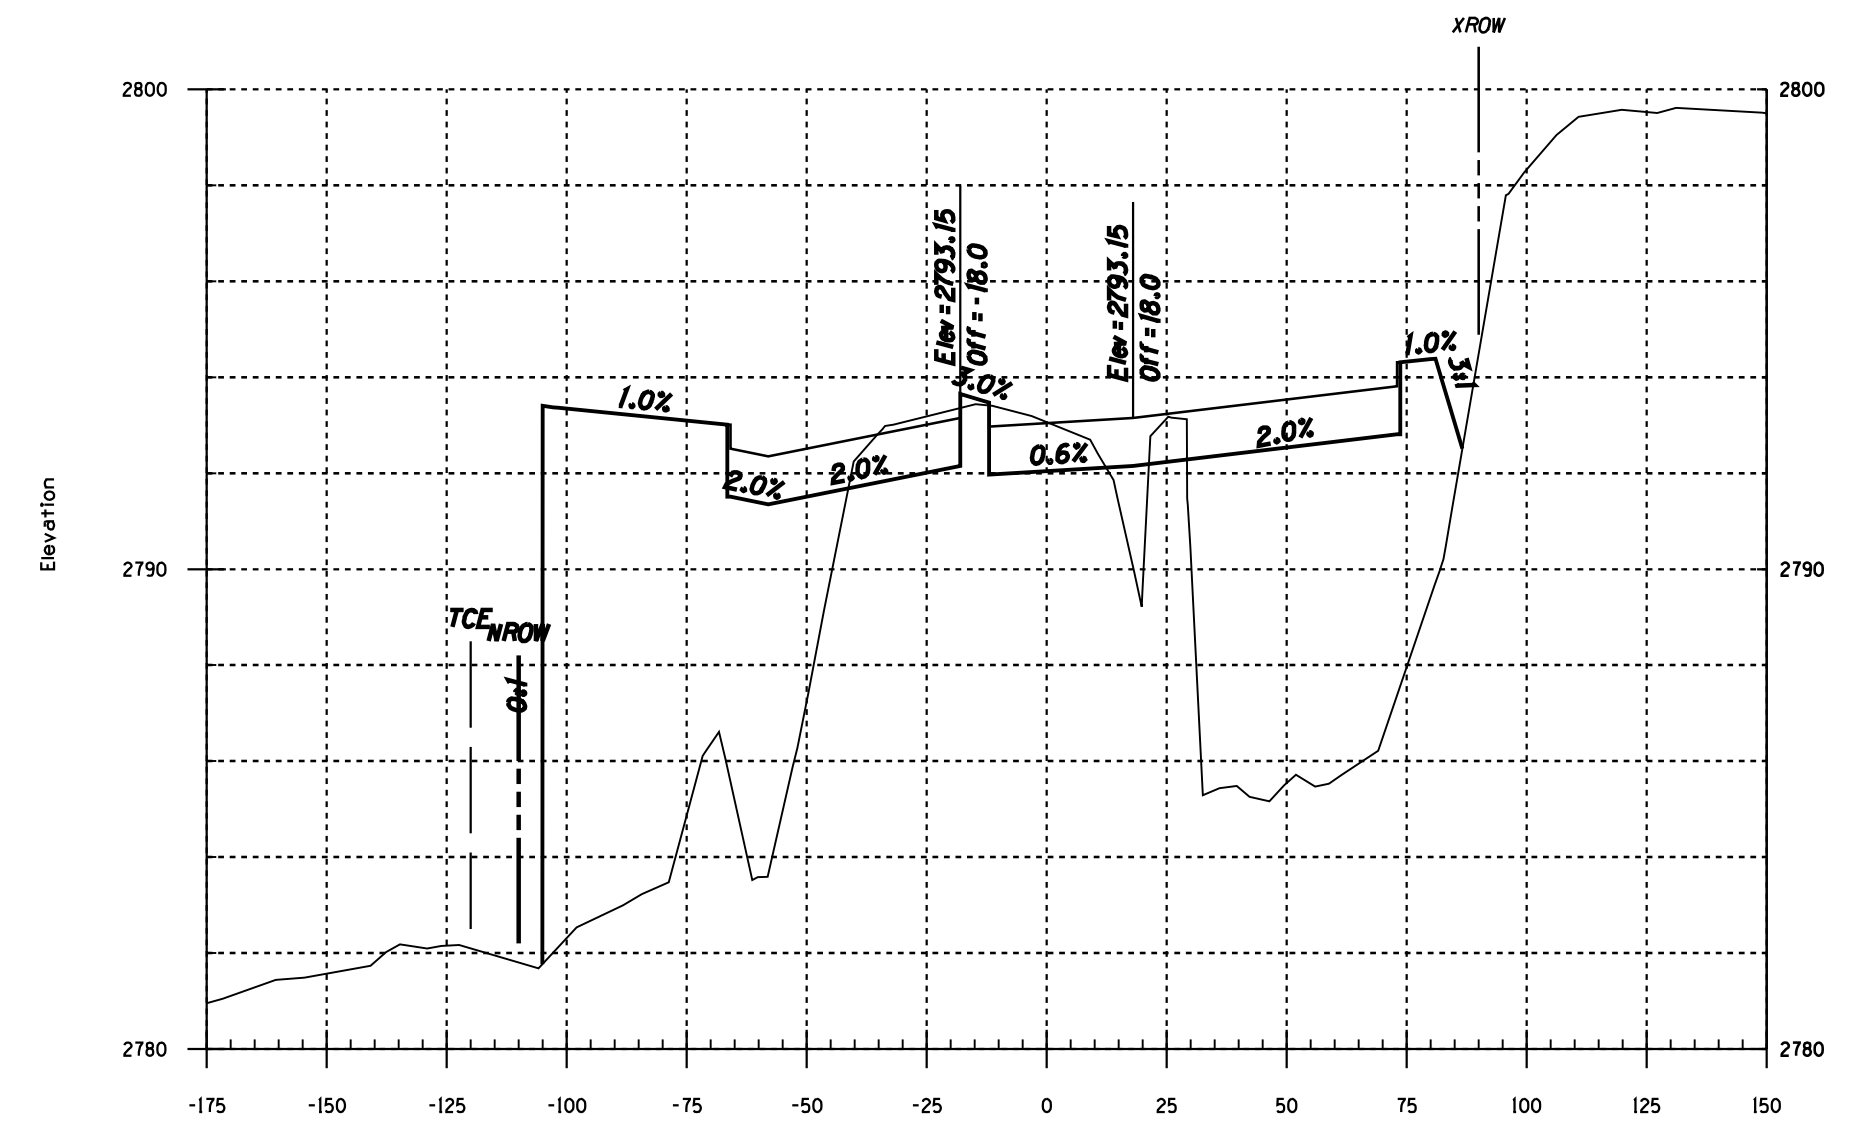

419+00.00



NO.	DATE	REVISION	BY	CHKD.	APPR.



100%
FINAL
FOR INFORMATION ONLY - NOT FOR RECORDING

DEPARTMENT OF TRANSPORTATION/ENGINEERING DIVISION
HOUGHTON ROAD
 IRVINGTON RD TO VALENCIA RD
 Cross Sections Sta 415+00 To Sta 420+00







CITY OF TUCSON

DRWN. BY _____
 DSGN. BY _____
 CHKD. BY _____

REF. _____ SCALE Horiz. 1"=40'
 Vert. 1"=4'

PLAN NO. I-2009-004

H02
OF
H22
XS02
OF
XS25

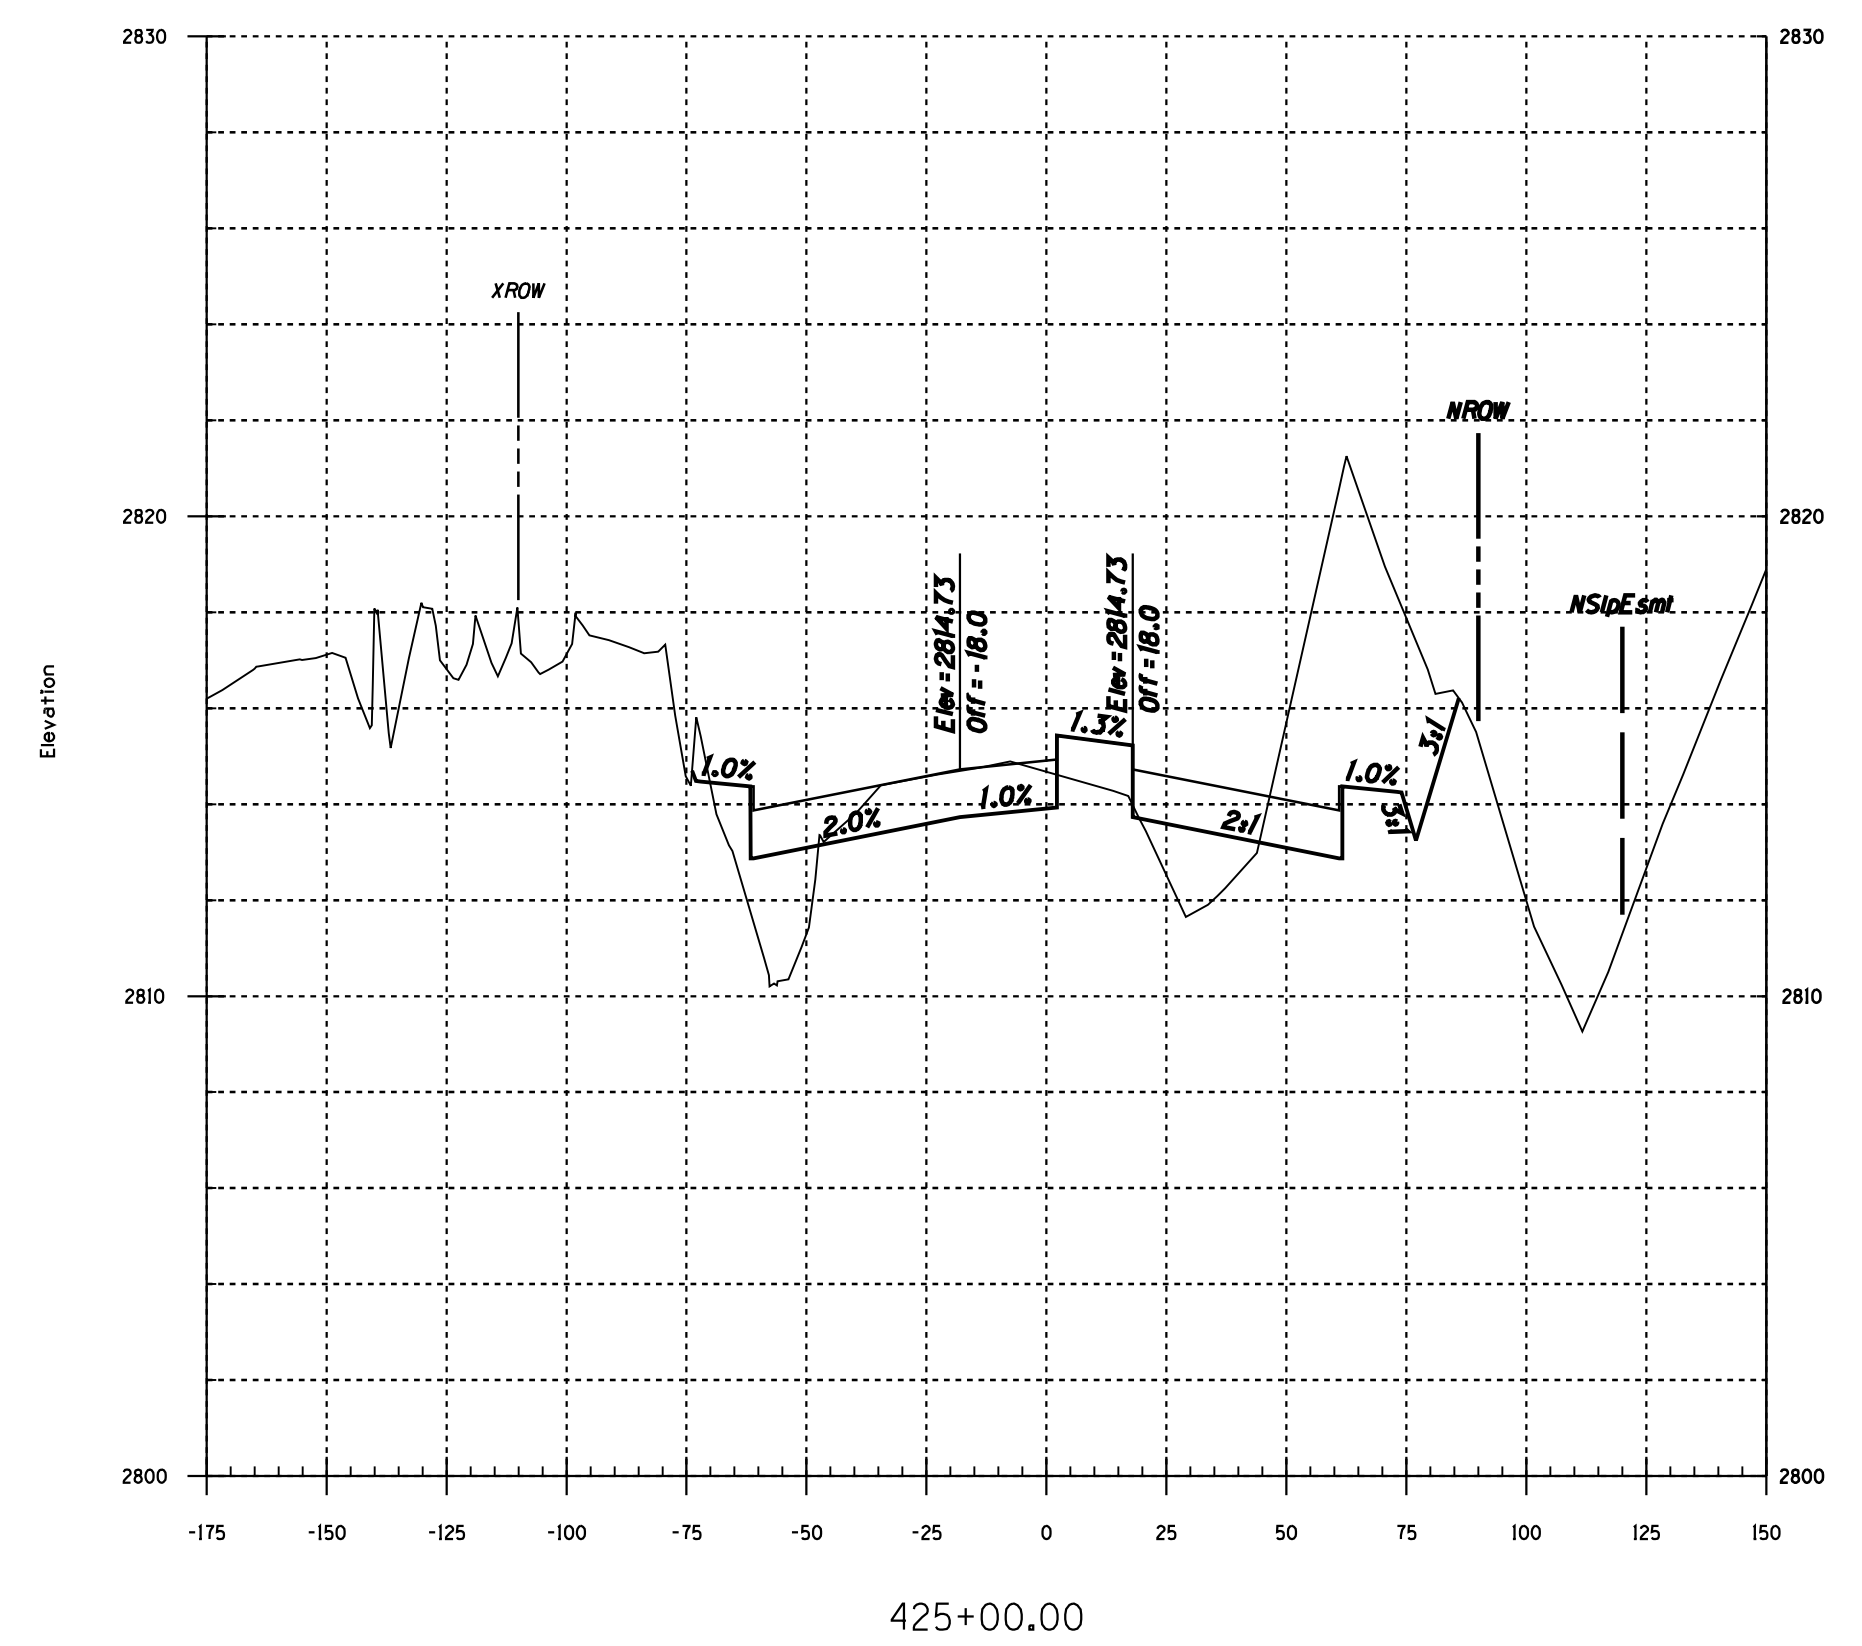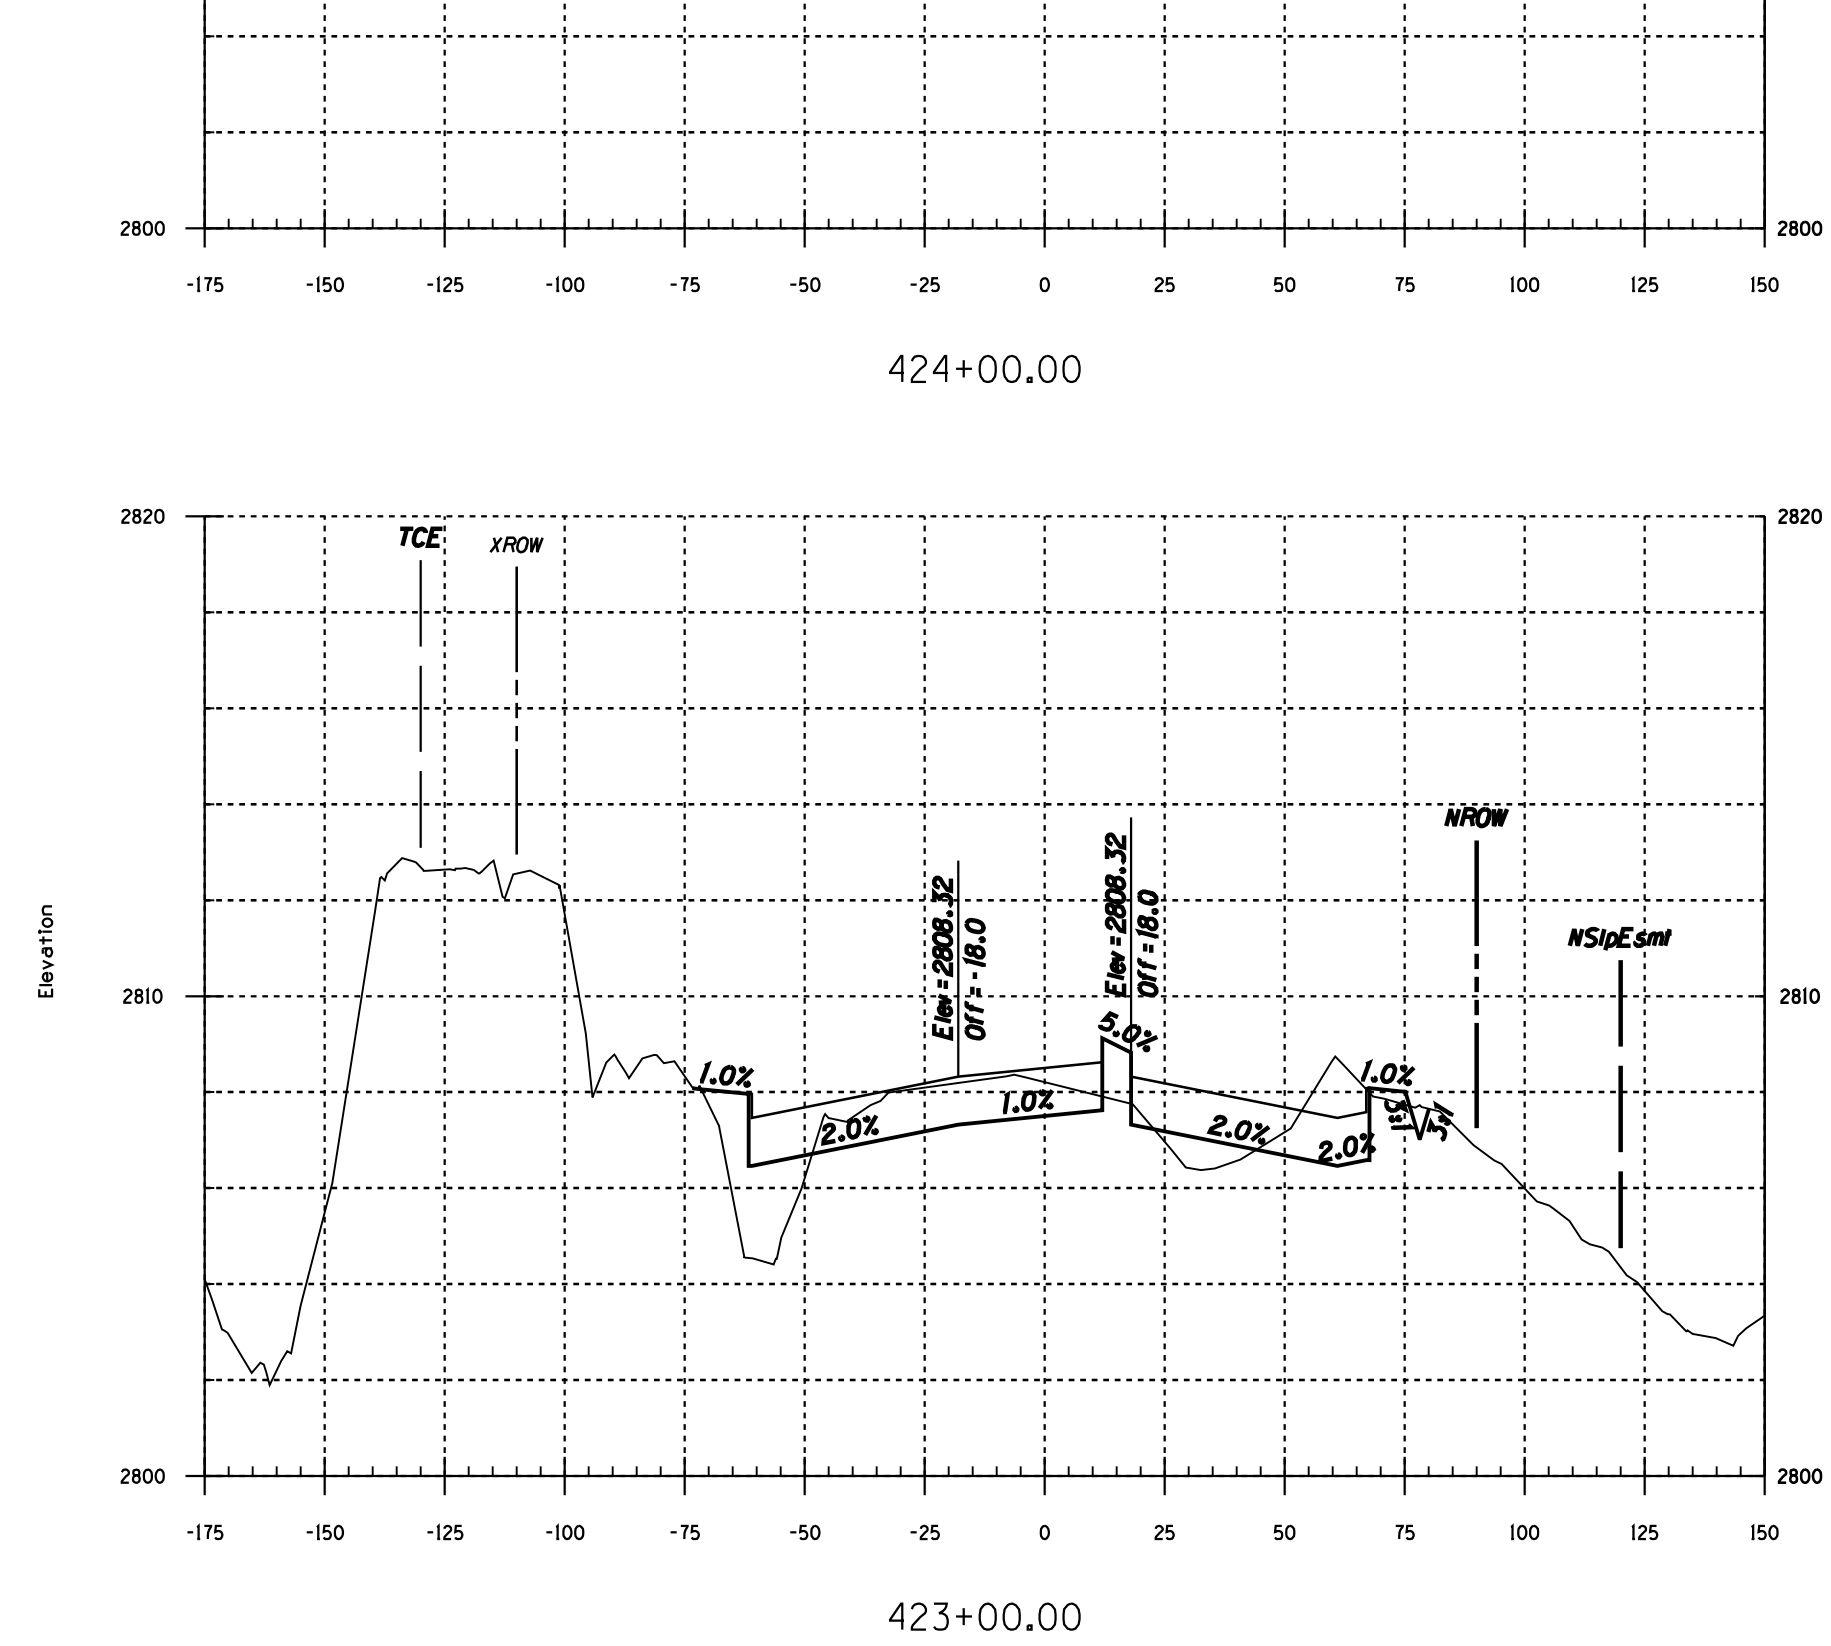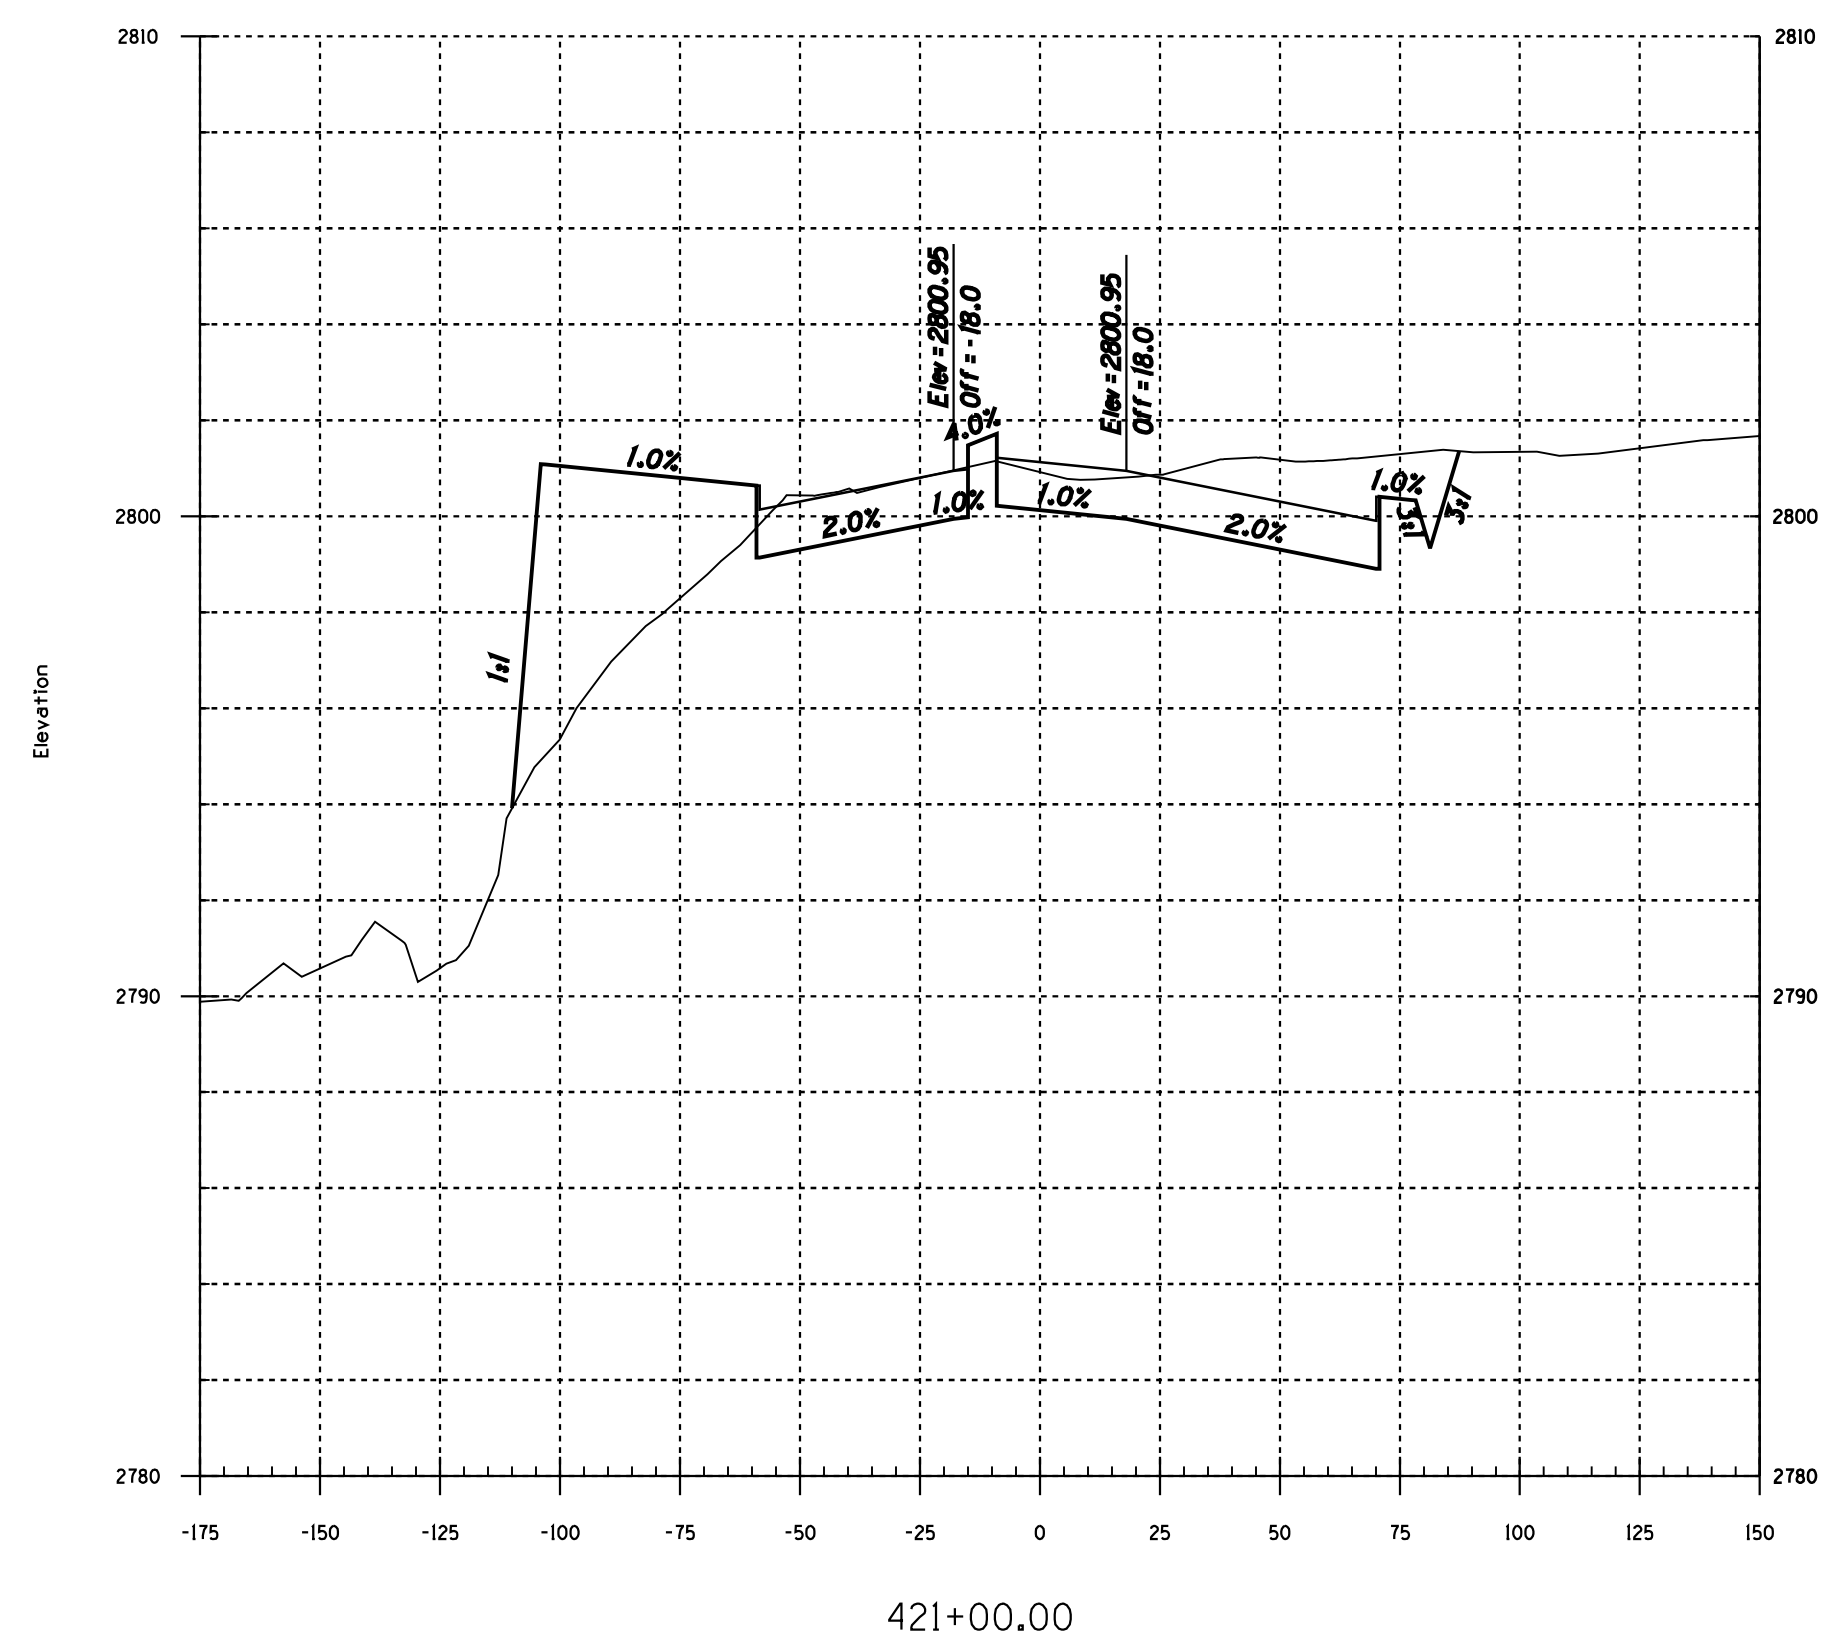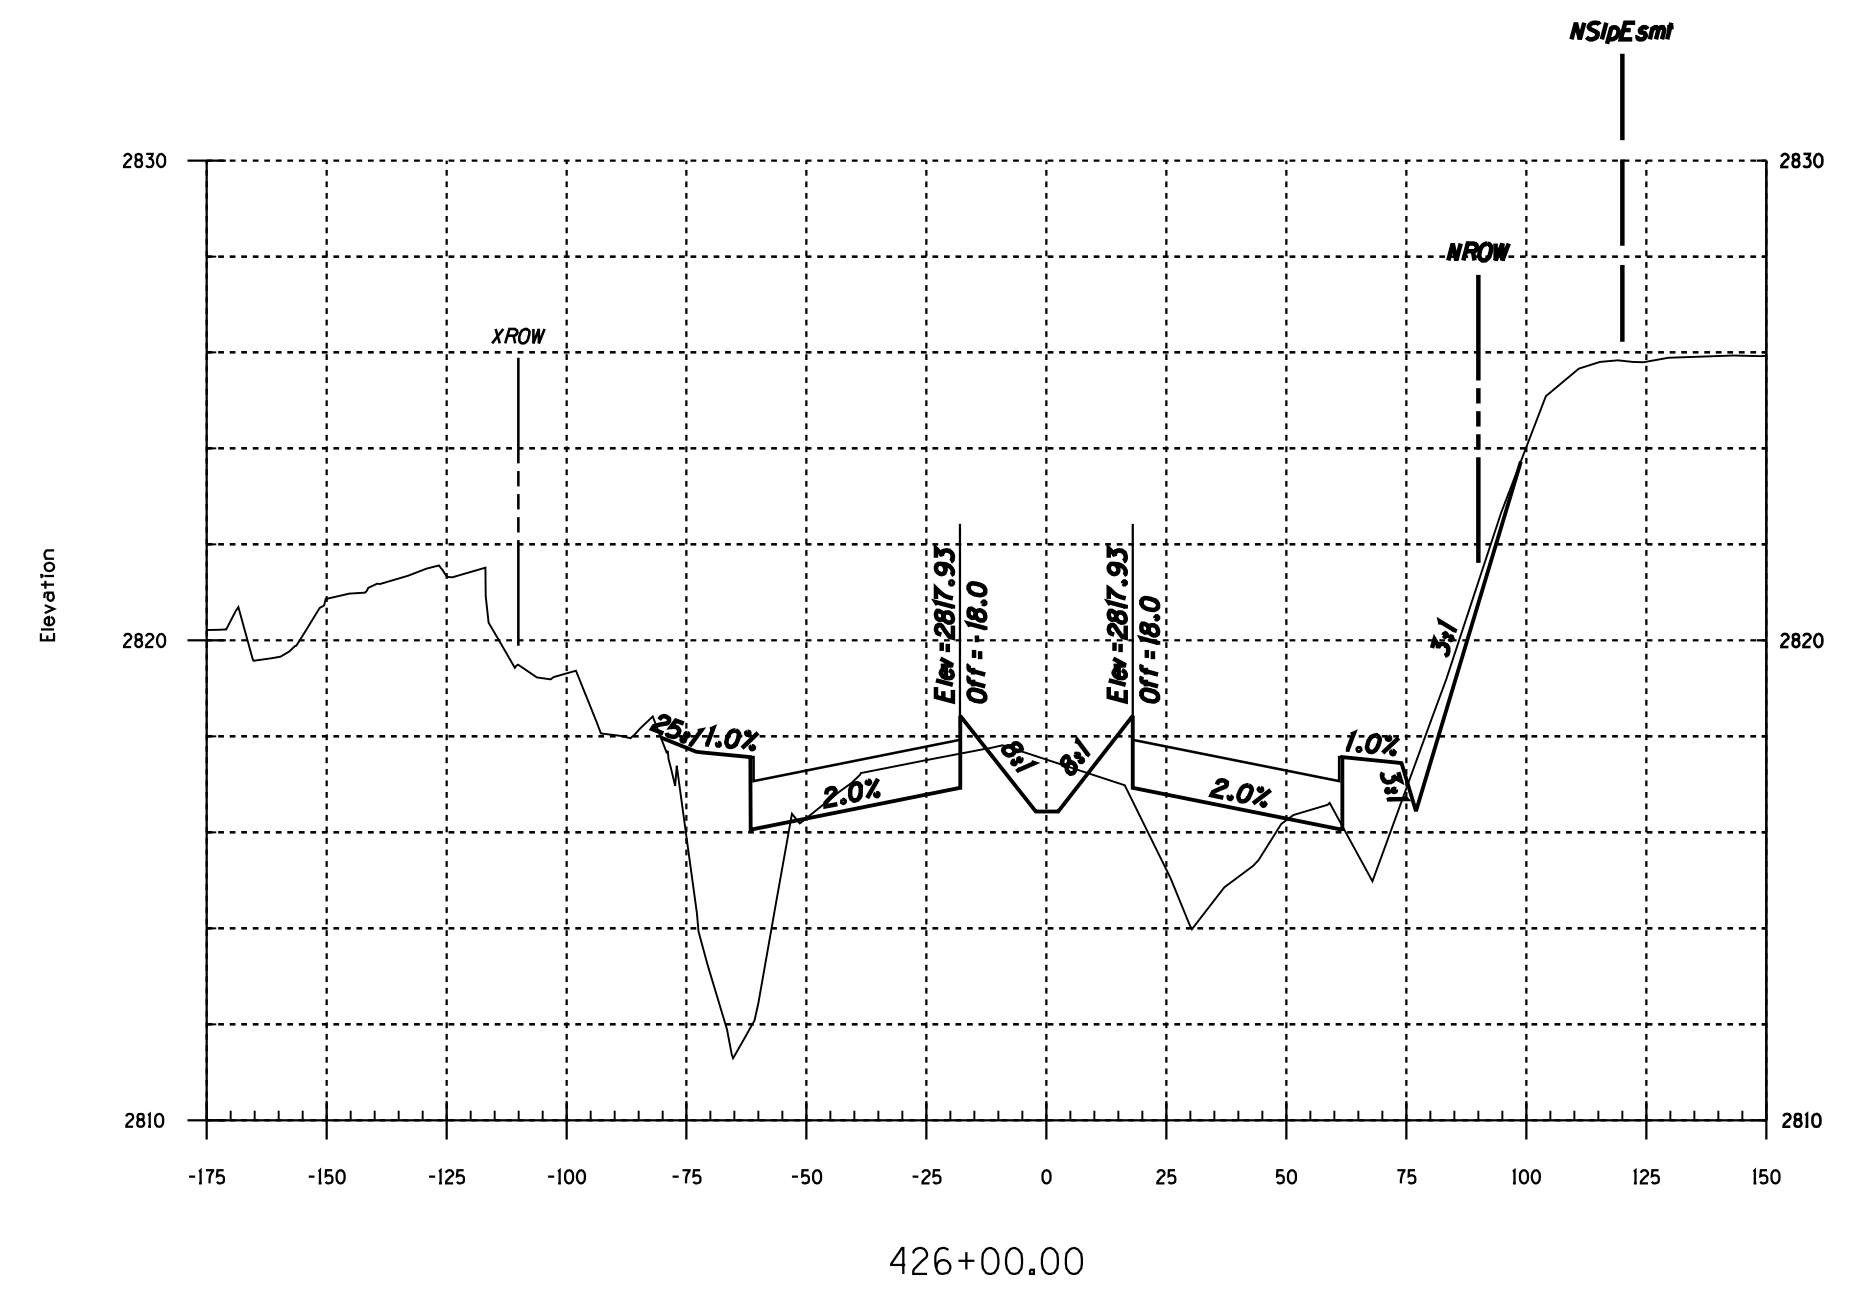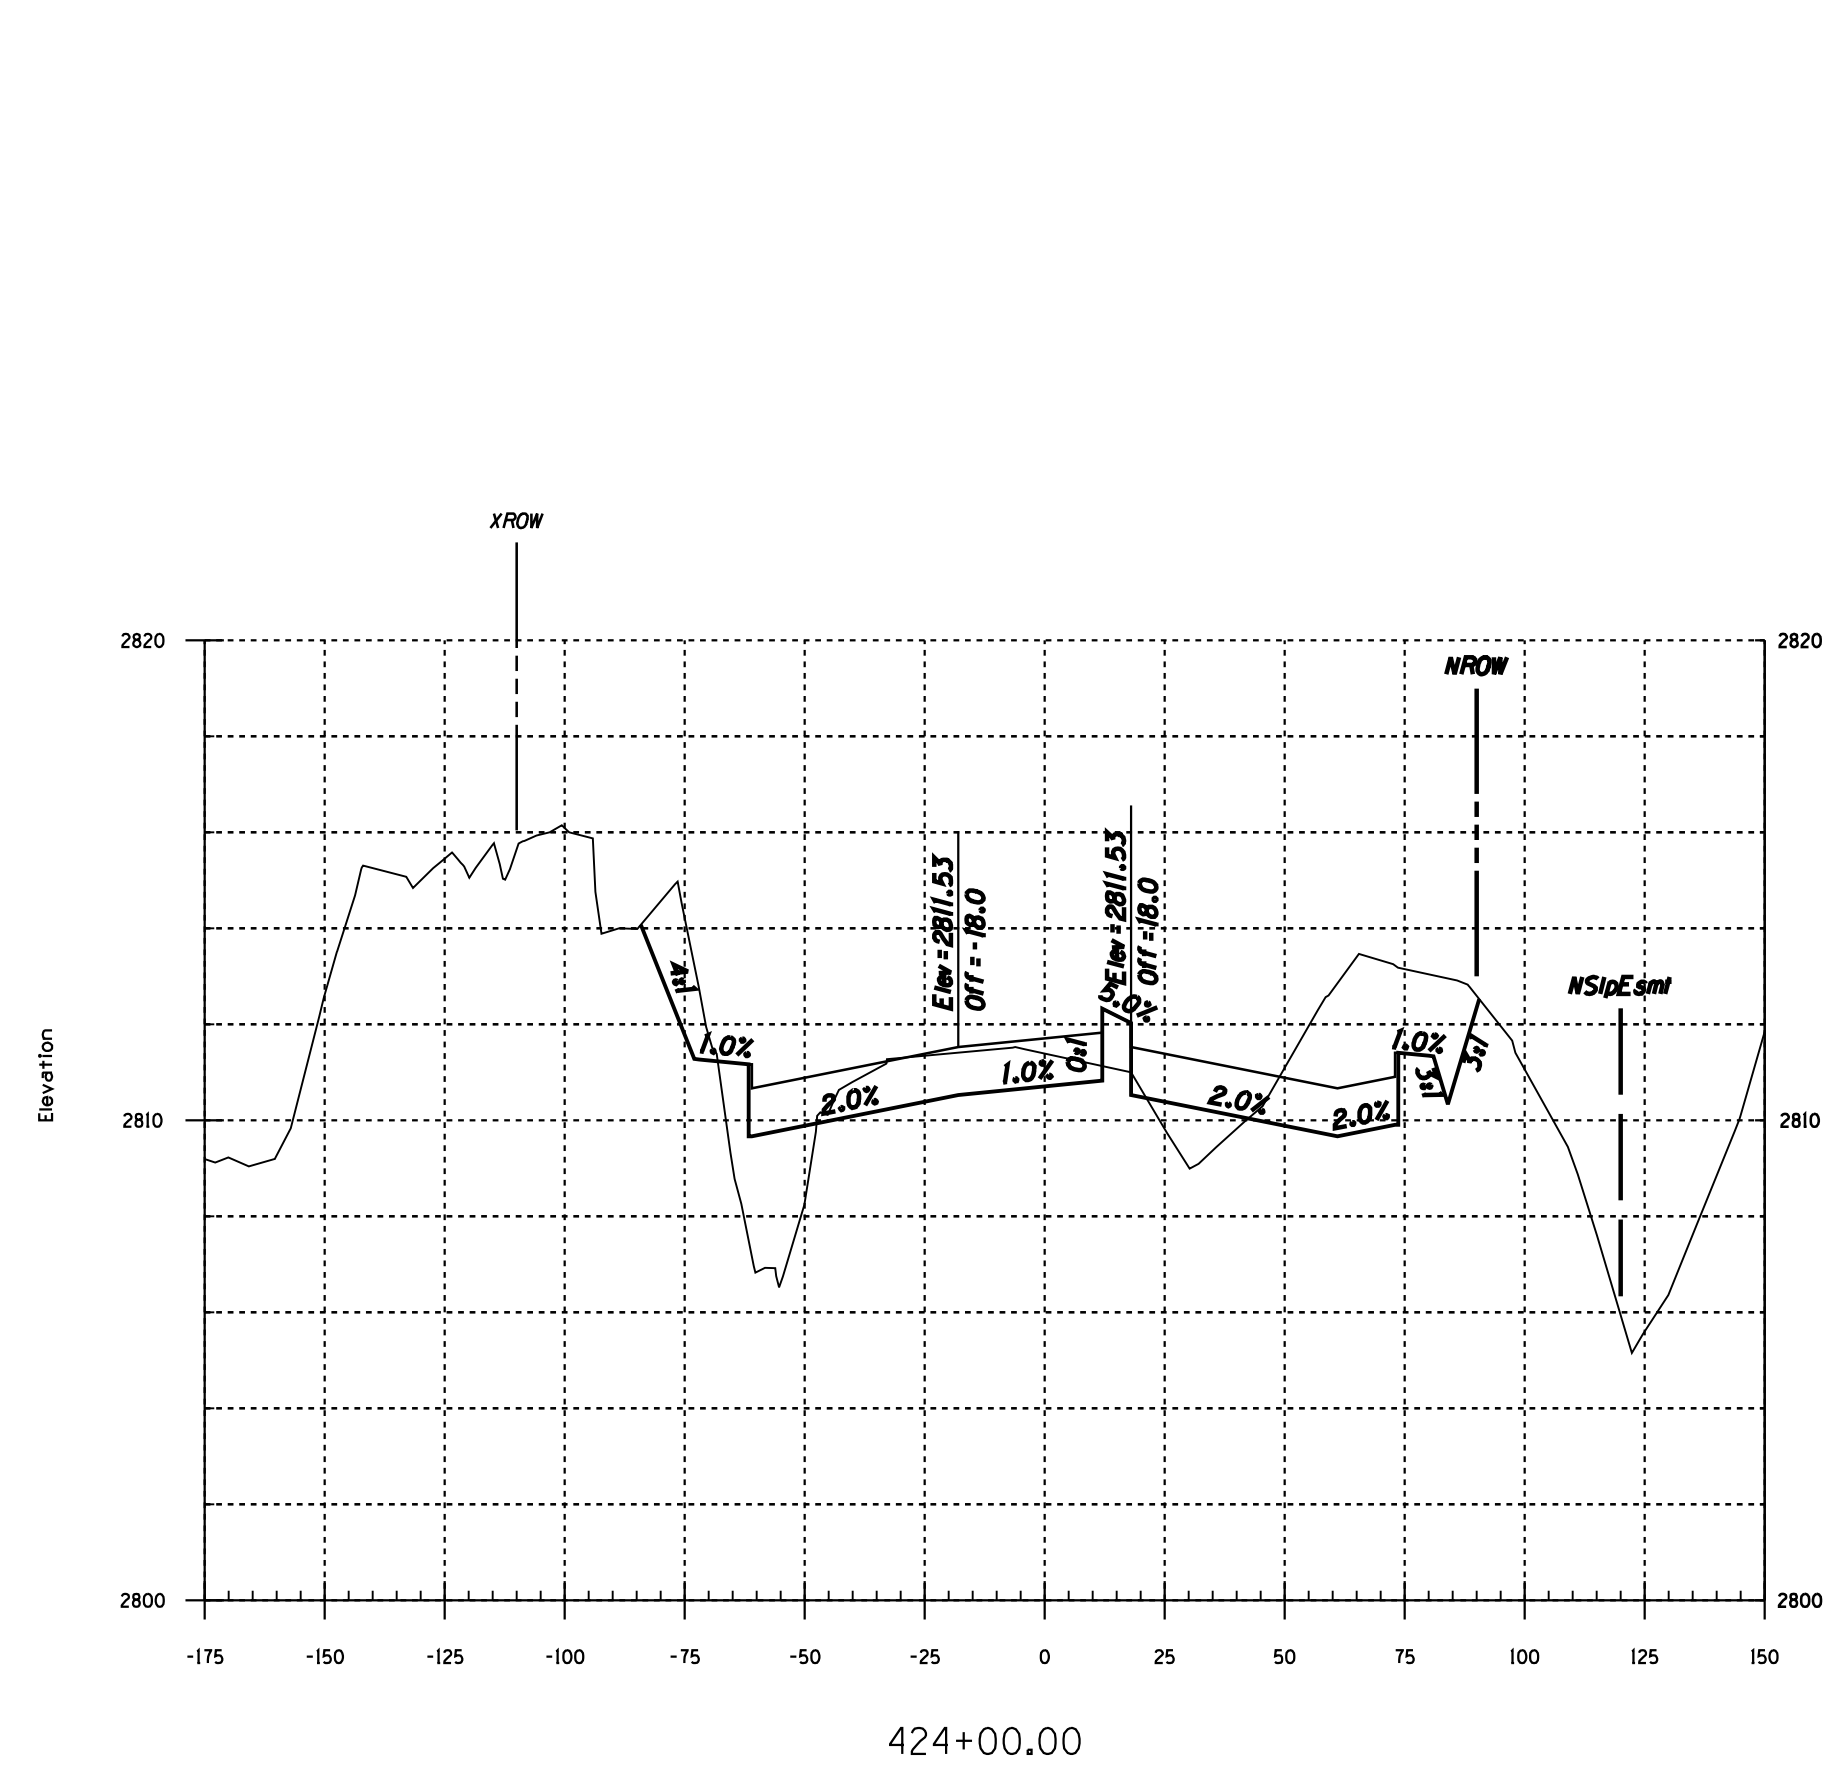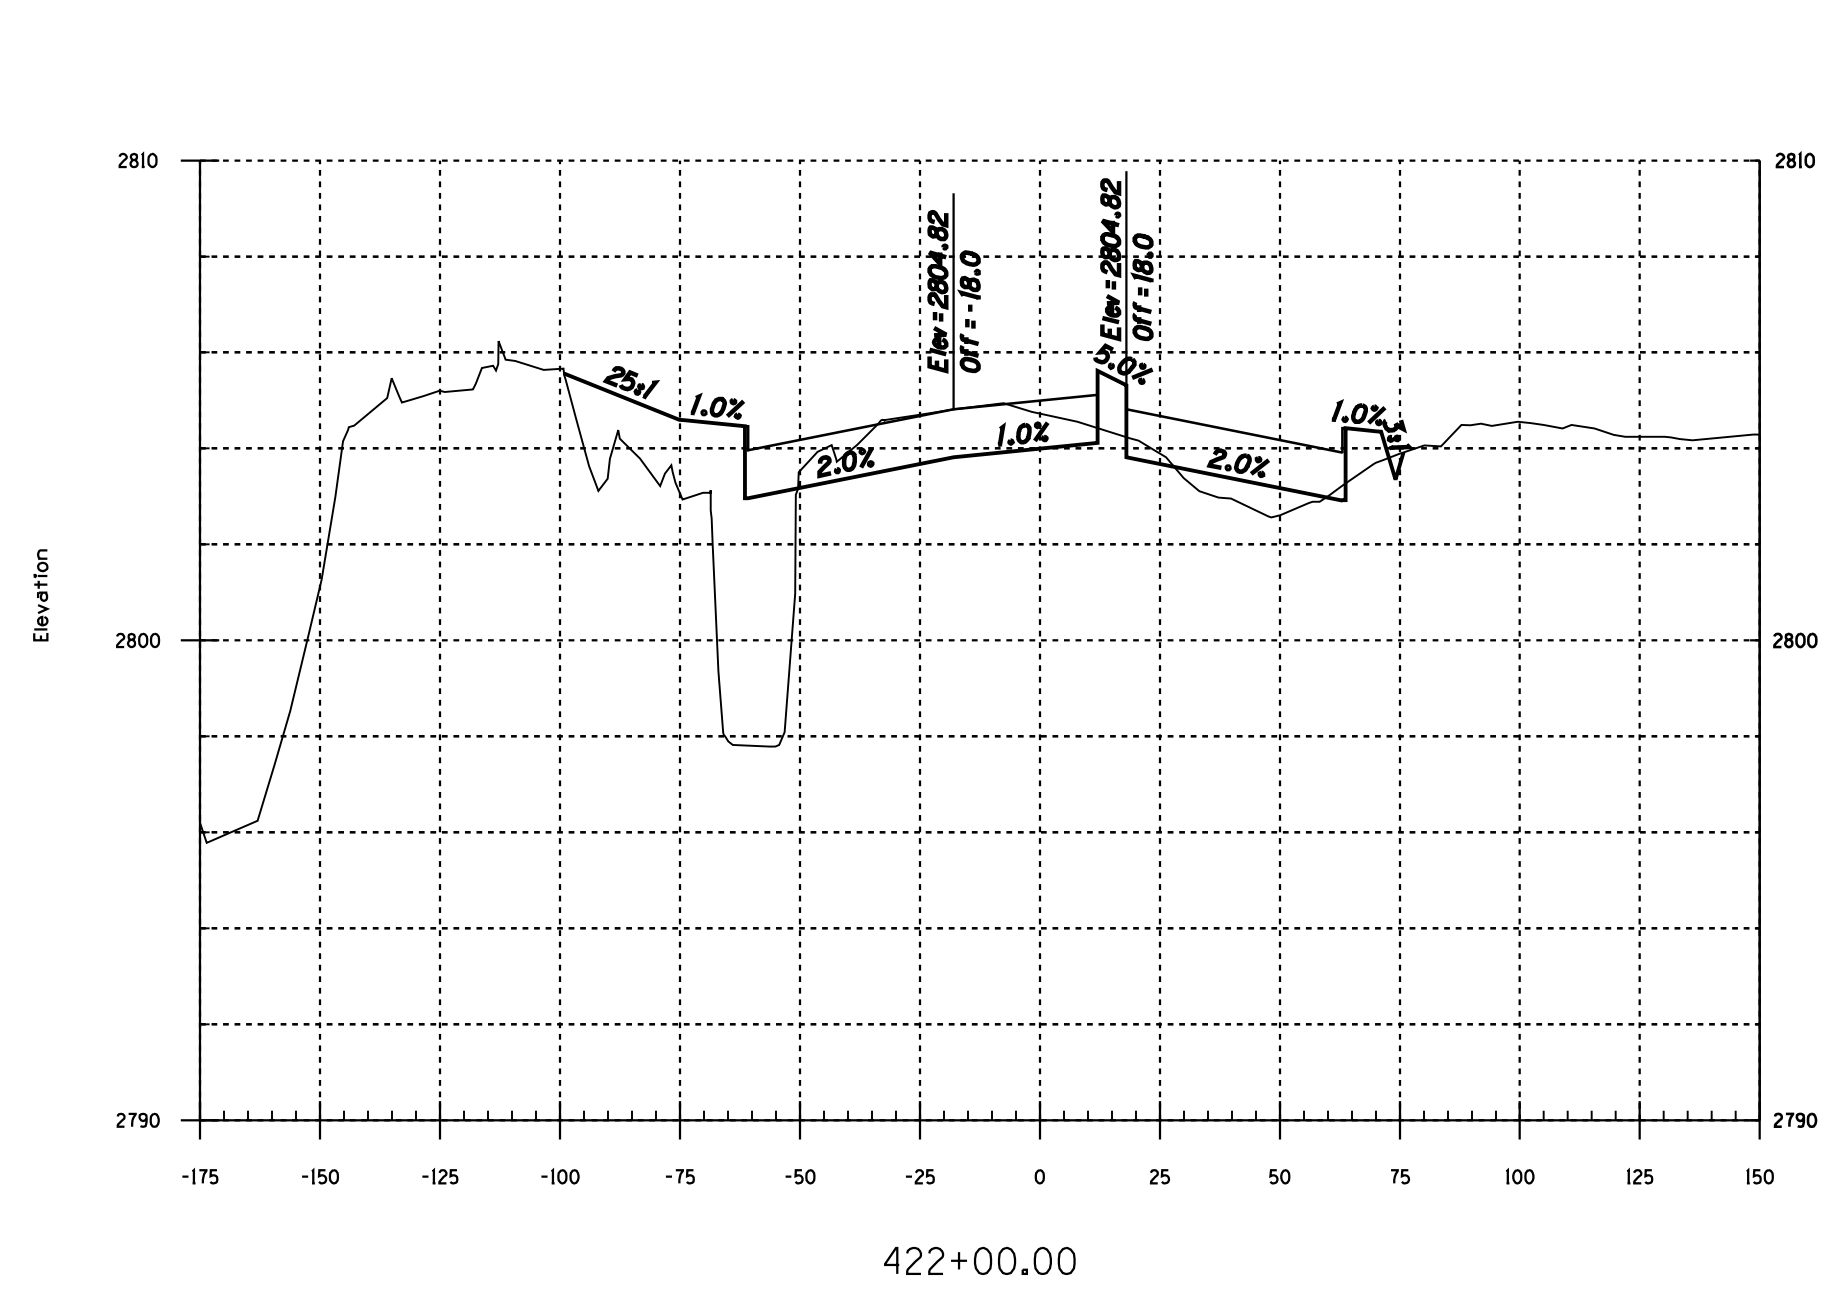

Two working days before you dig,
CALL FOR THE BLUE STAKES
1-800-STAKE-IT
Blue Stake Center
CALL COLLECT

NO.	DATE	REVISION	BY	CHKD.	APPR.

PSOMAS
800 E. Wetmore Road, Suite 110
Tucson, AZ 85719
(520) 292-2300 (520) 292-1290 fax
www.psomas.com

100%
FINAL
FOR INFORMATION ONLY - NOT FOR RECORDING







DEPARTMENT OF TRANSPORTATION/ENGINEERING DIVISION
HOUGHTON ROAD
IRVINGTON RD TO VALENCIA RD
Cross Sections Sta 421+00 To Sta 426+00

DRWN. BY
DSGN. BY
CHKD. BY

REF. SCALE Horiz. 1"=40'
Vert. 1"=4'

PLAN NO. I-2009-004

H03
OF
H22
XS03
OF
XS25

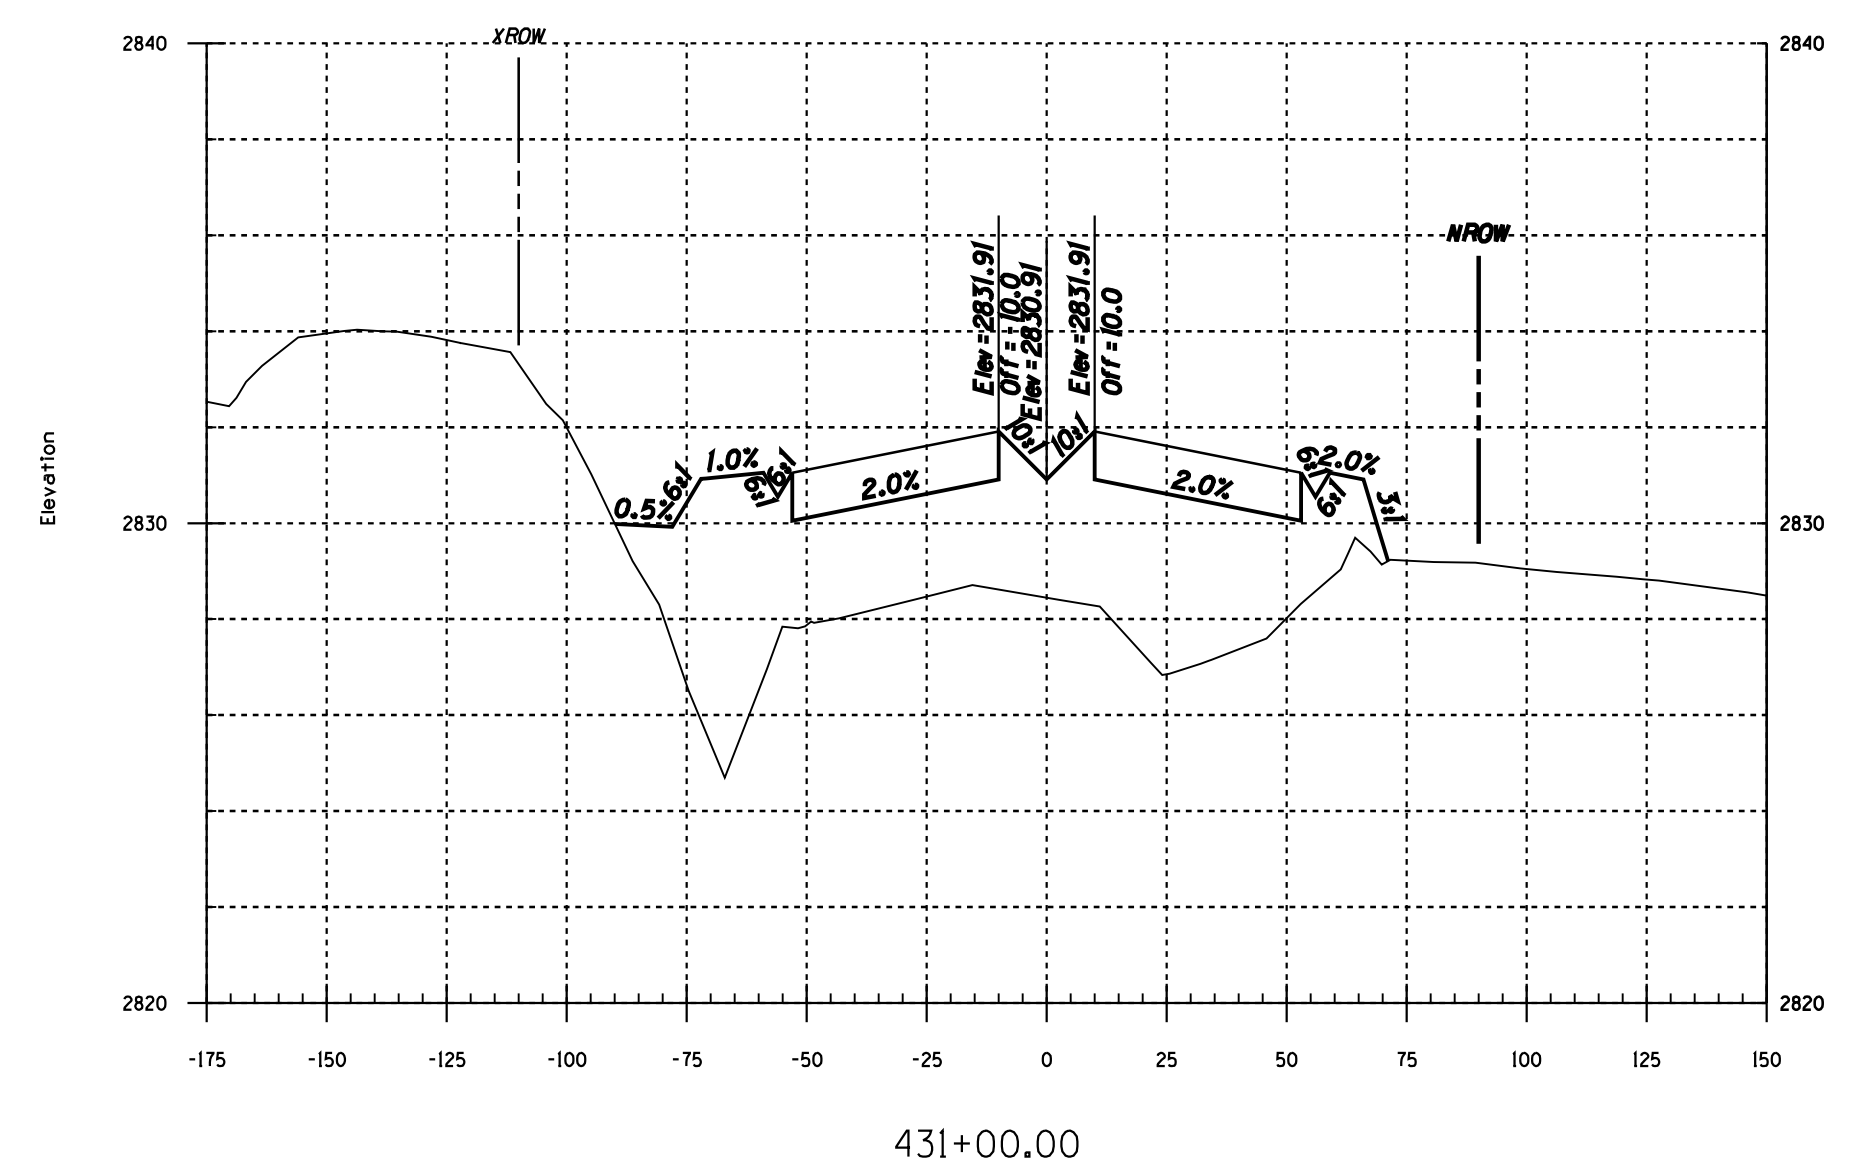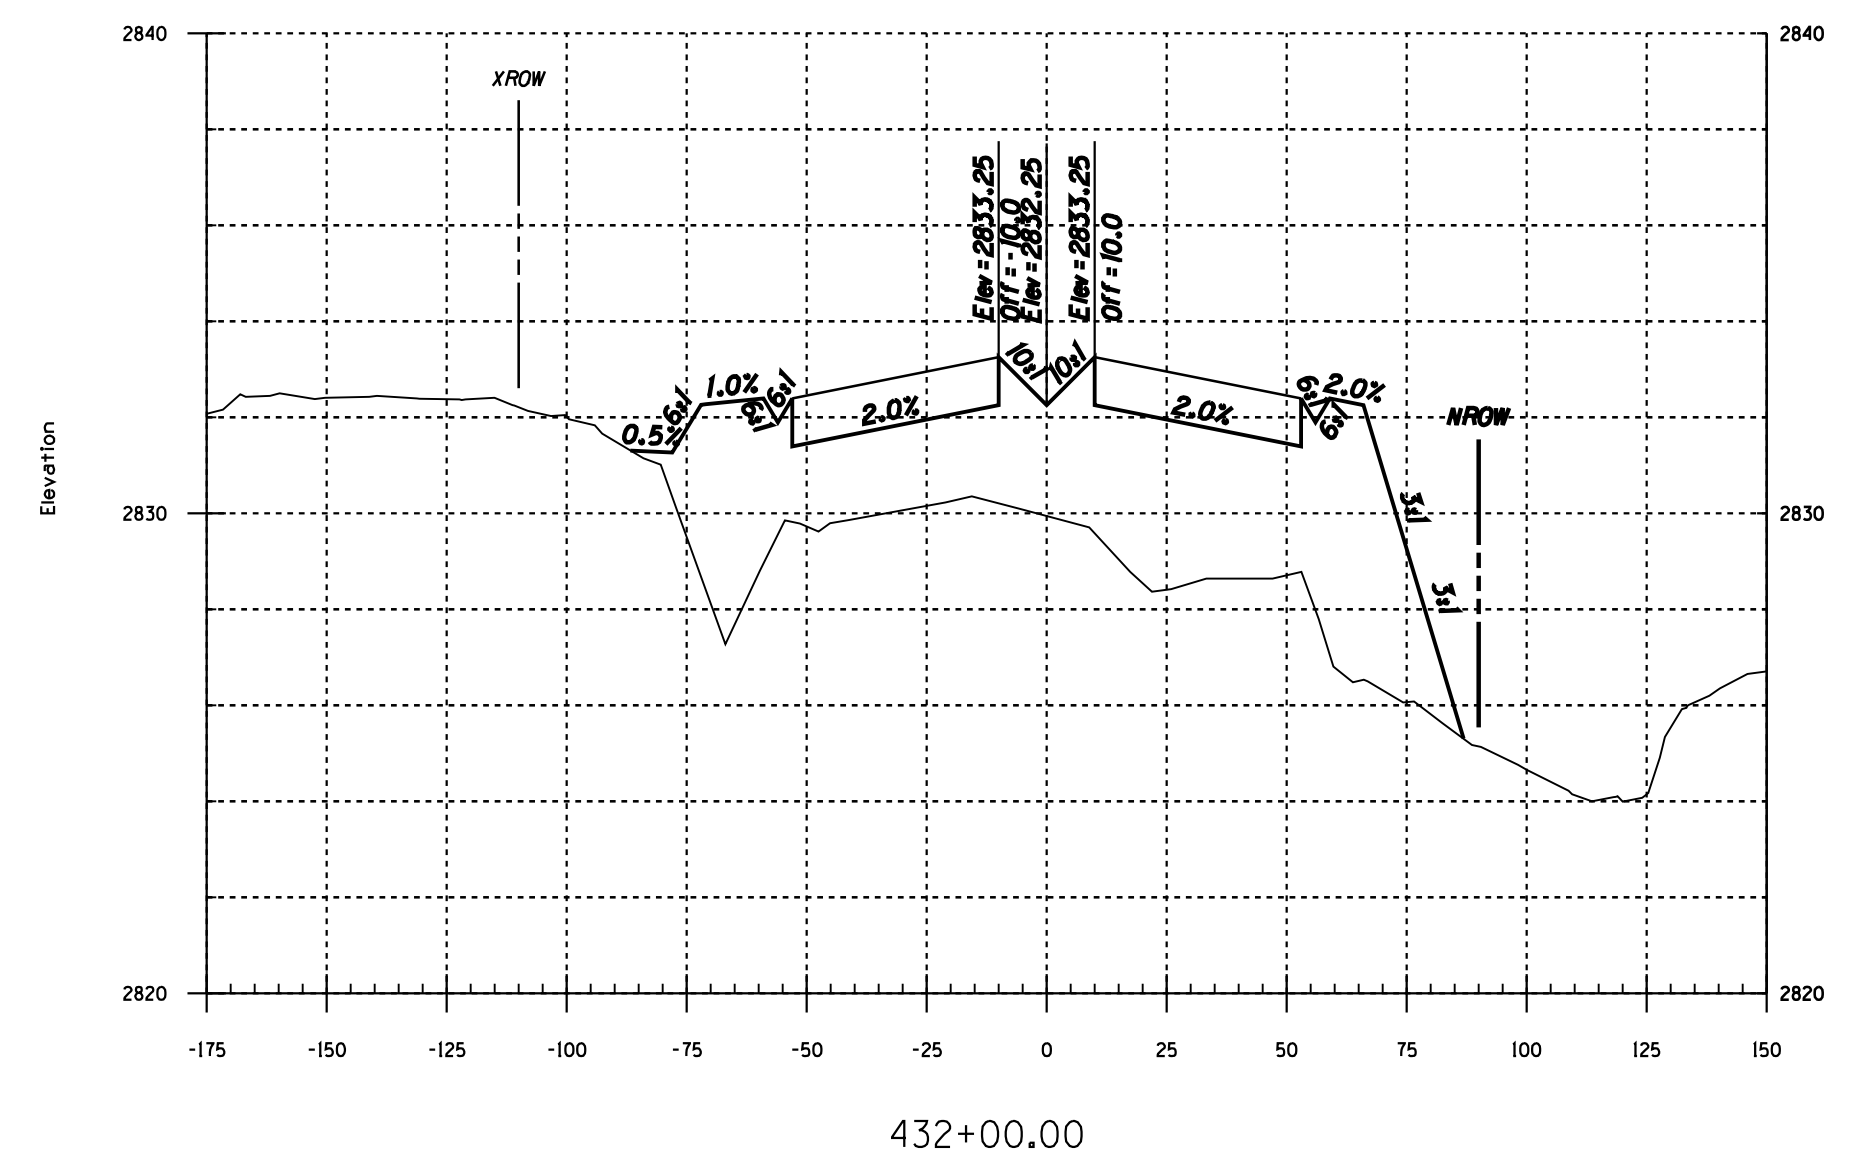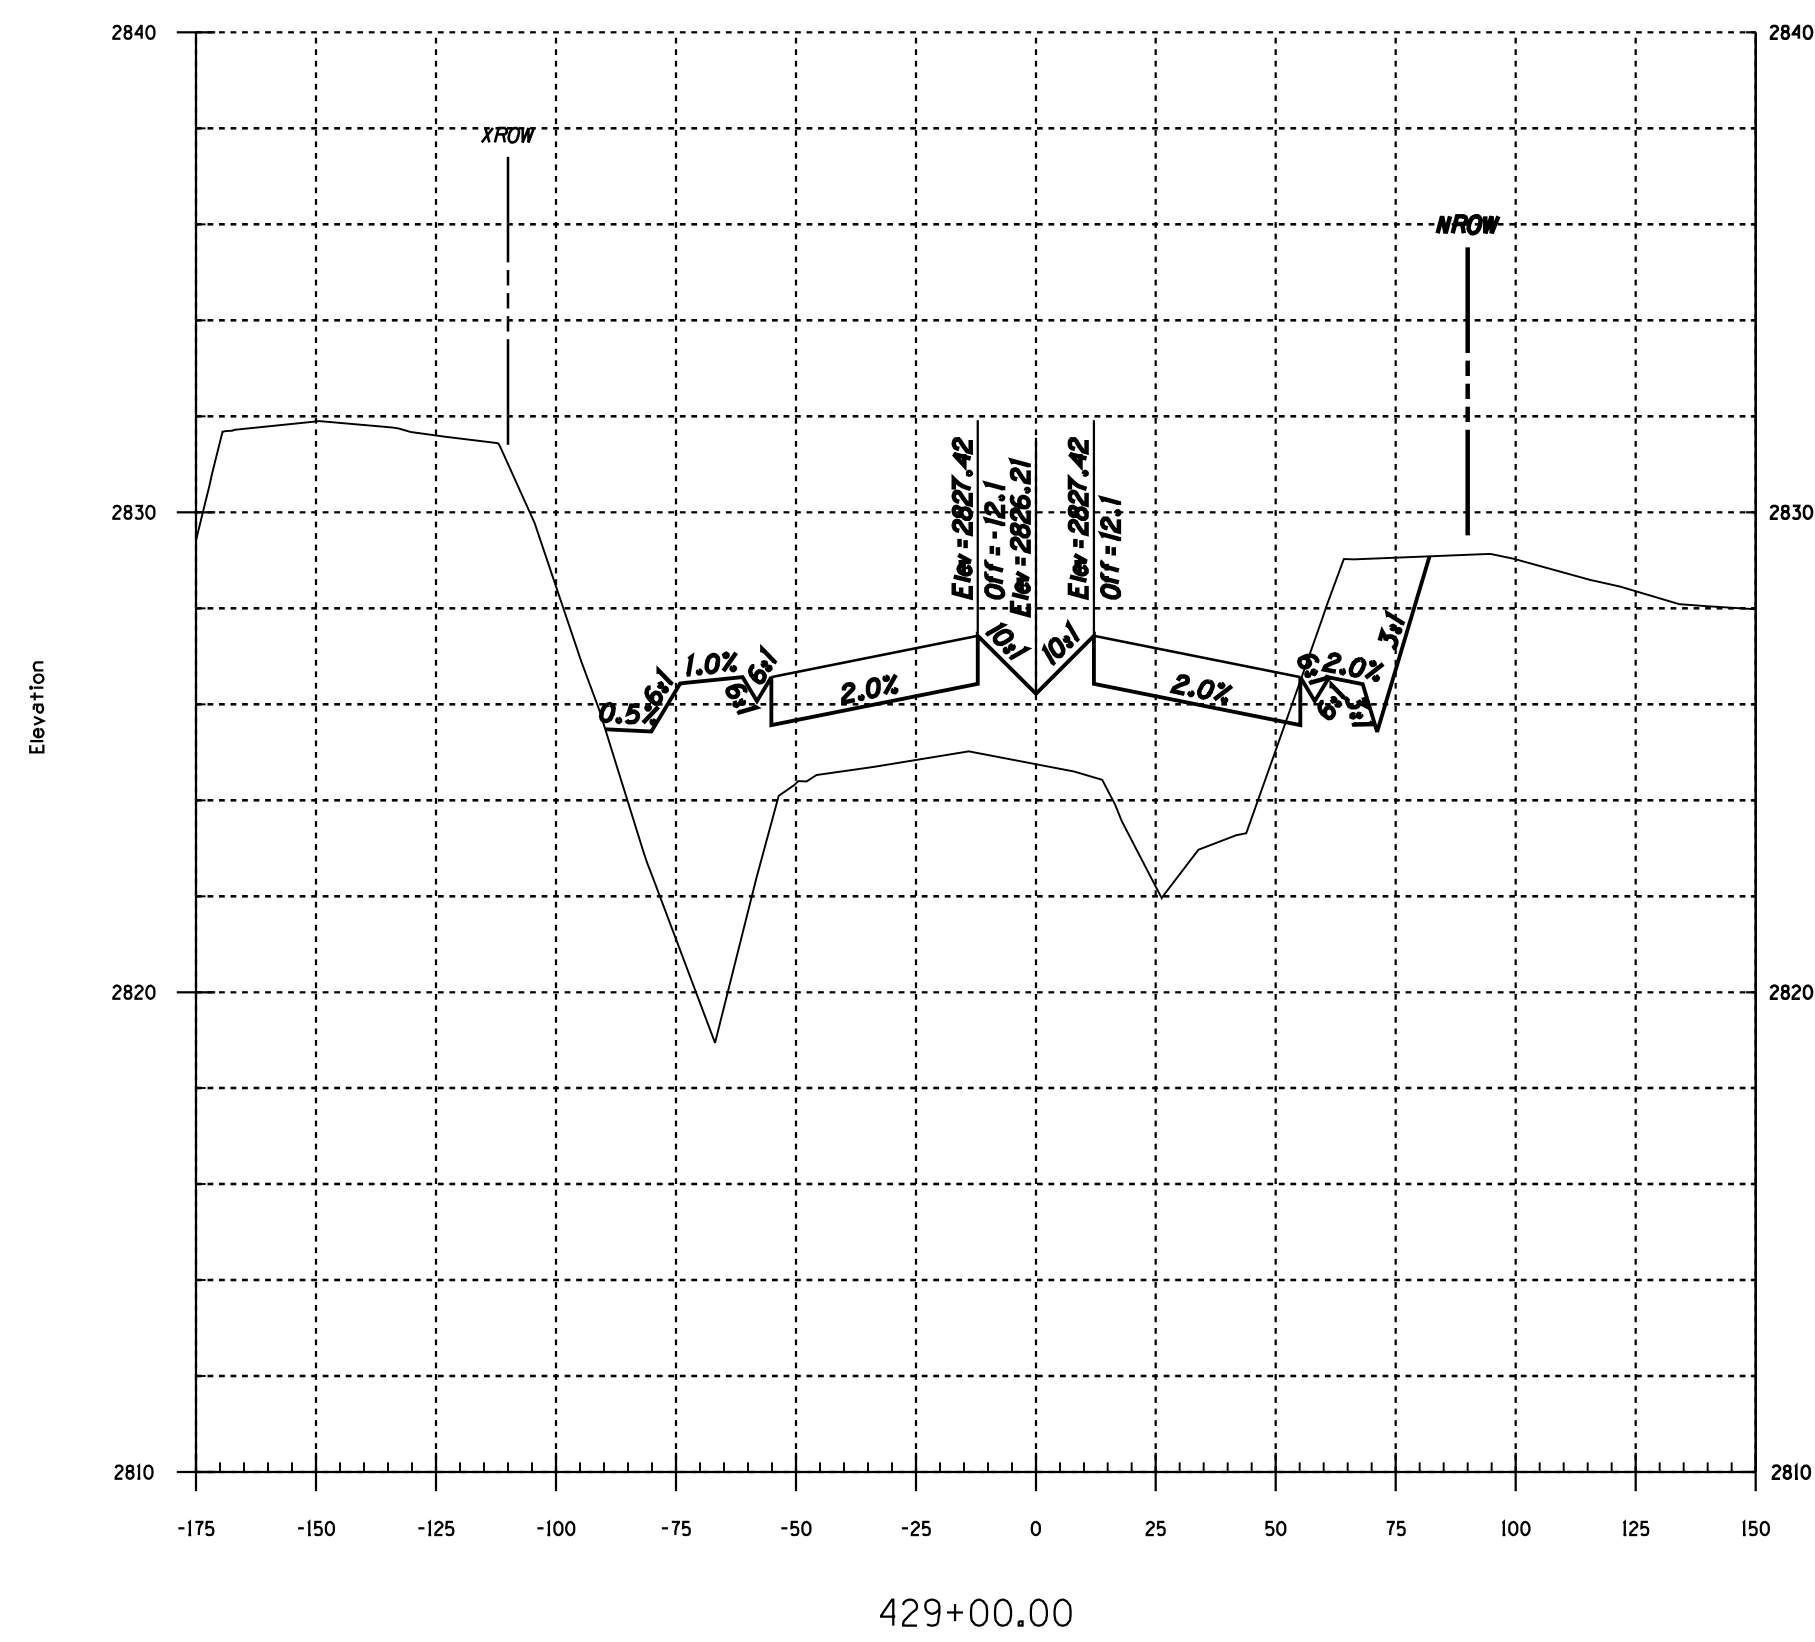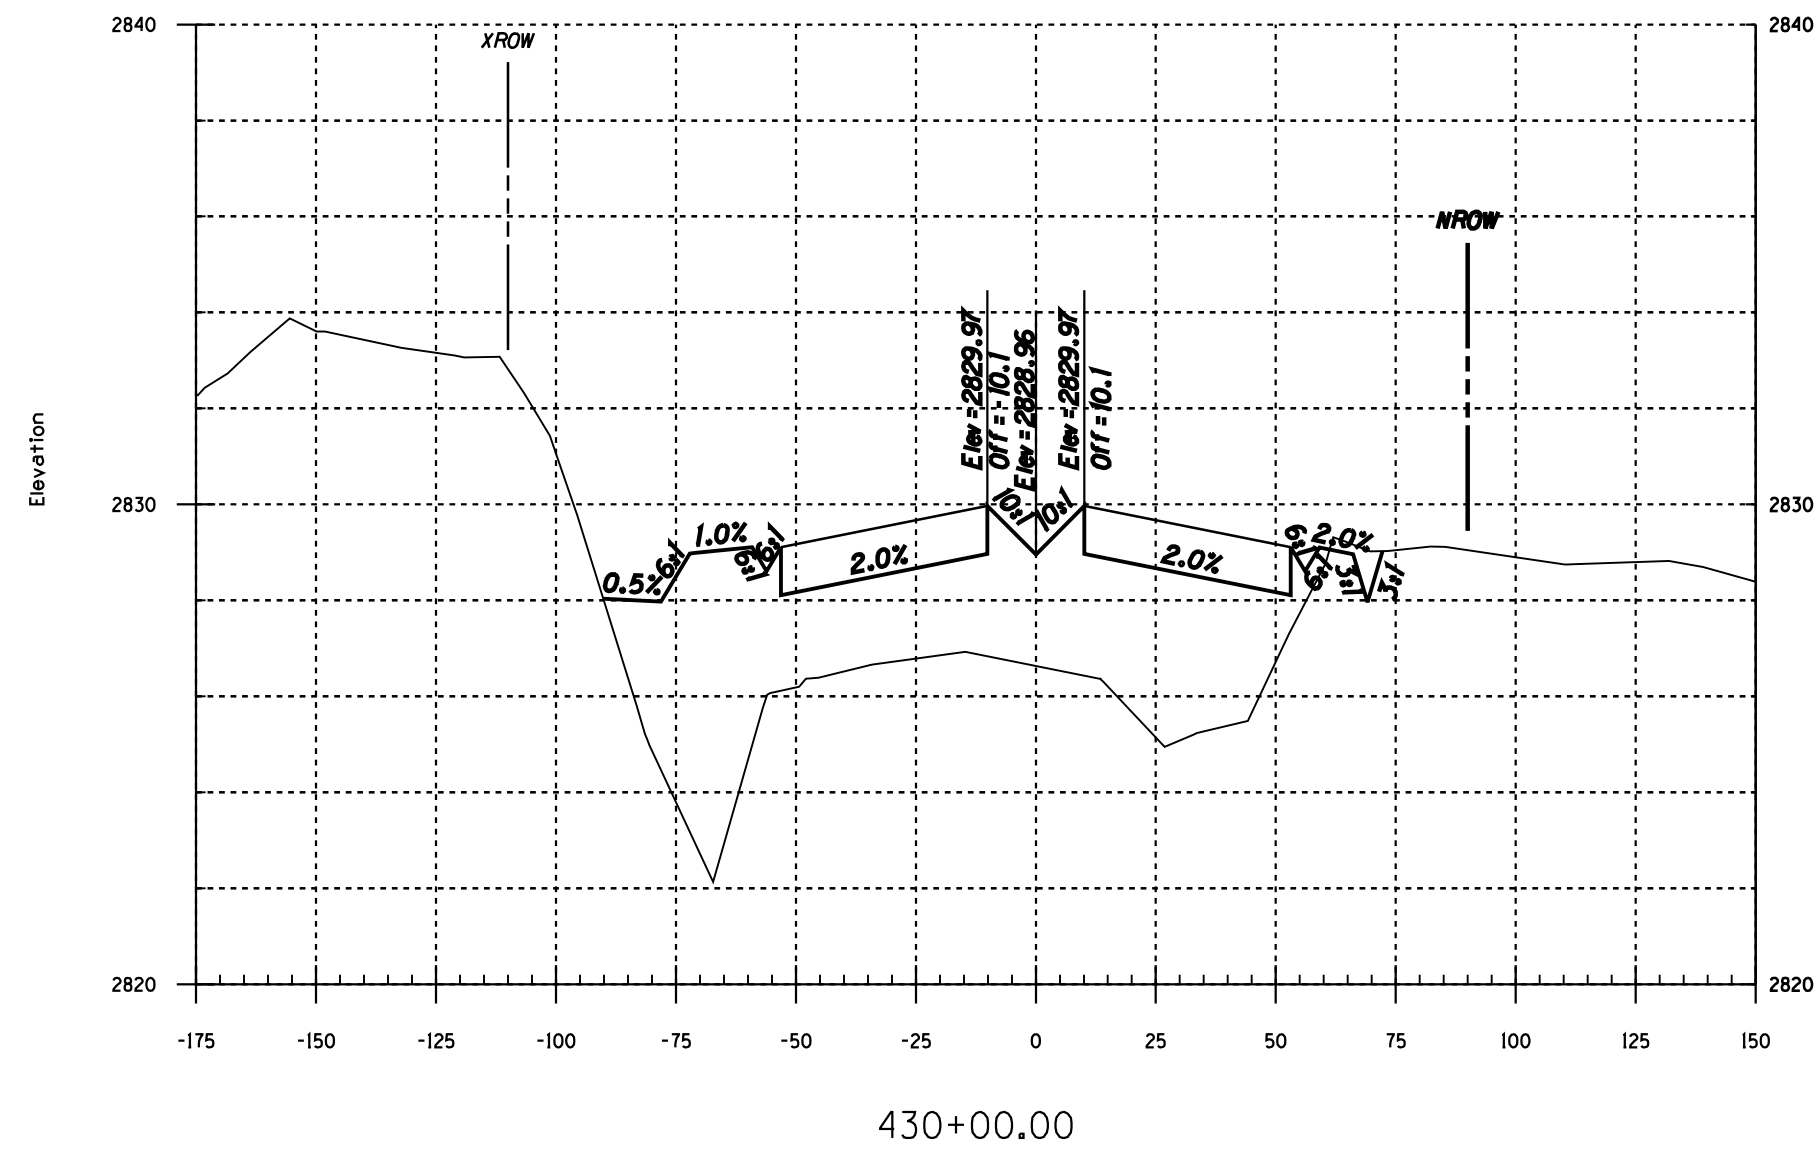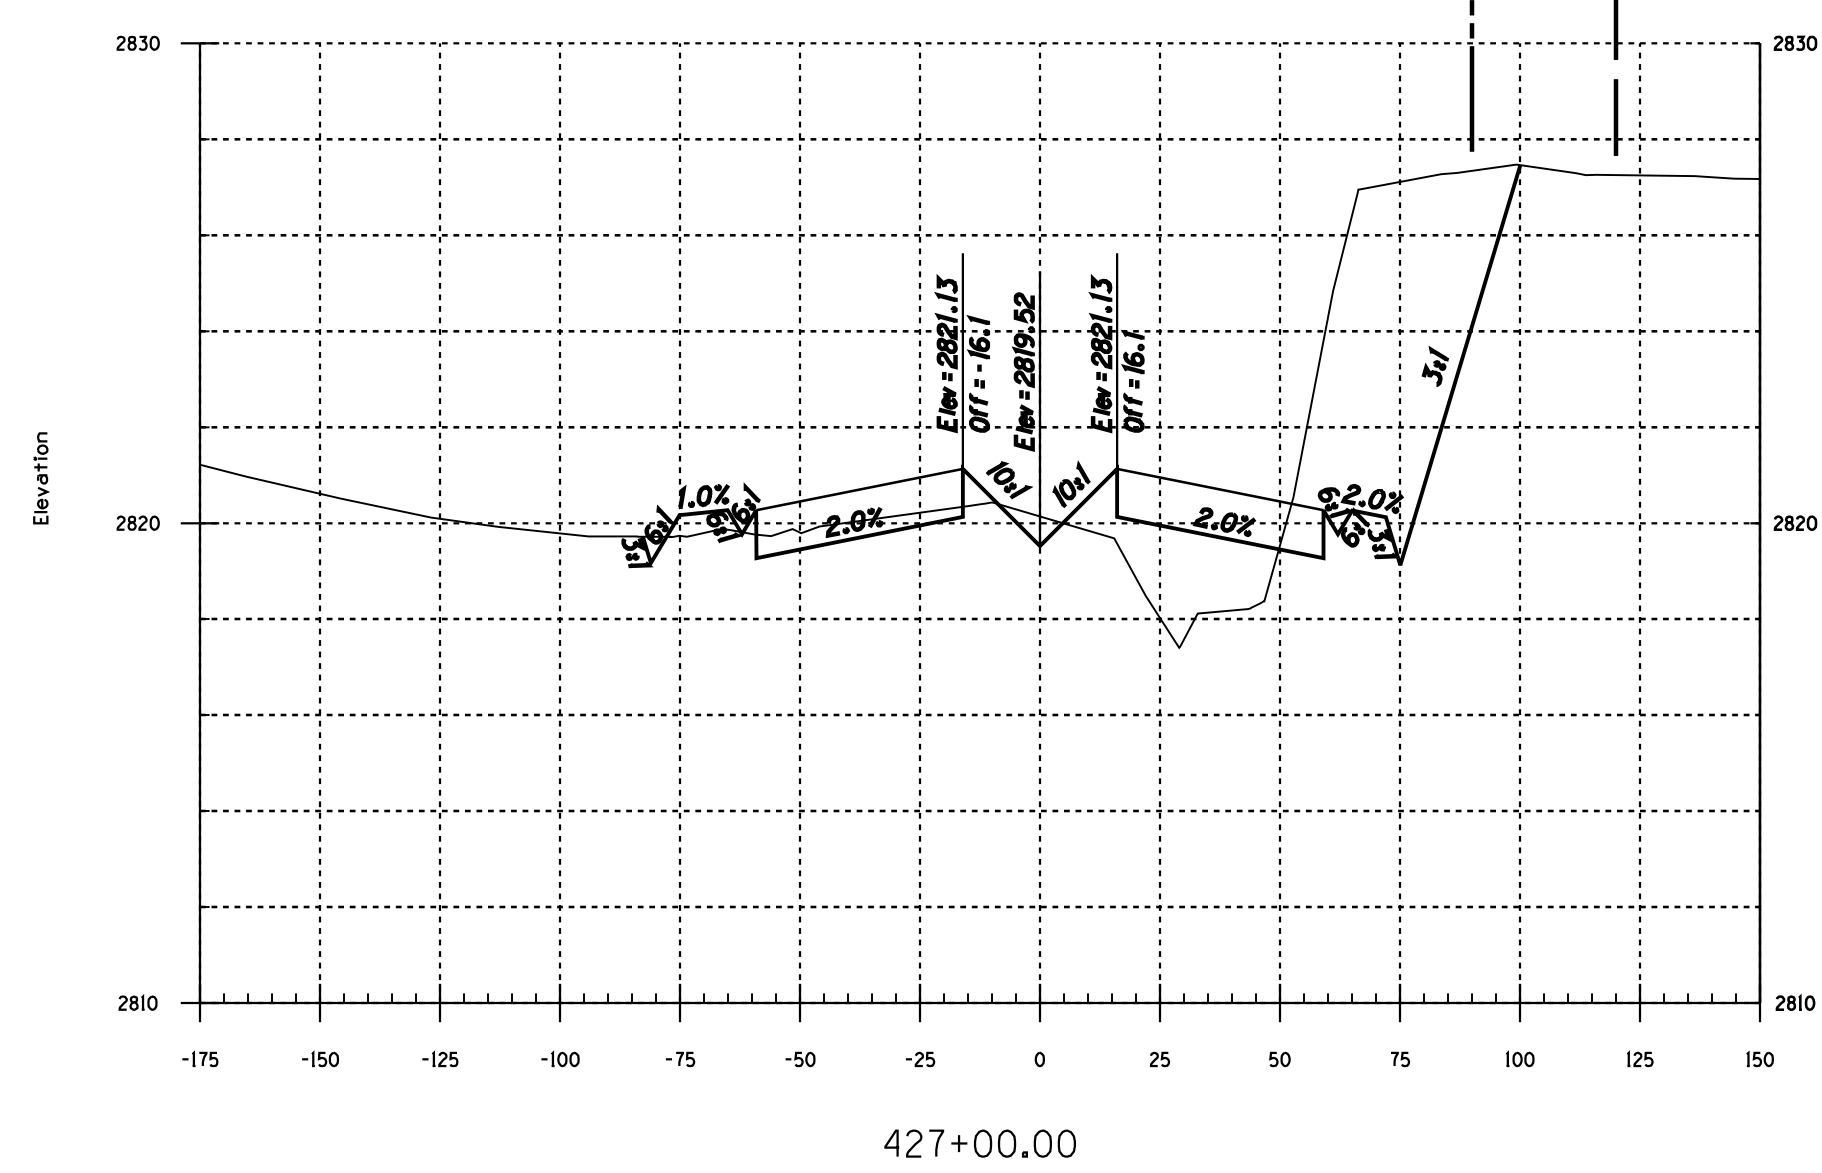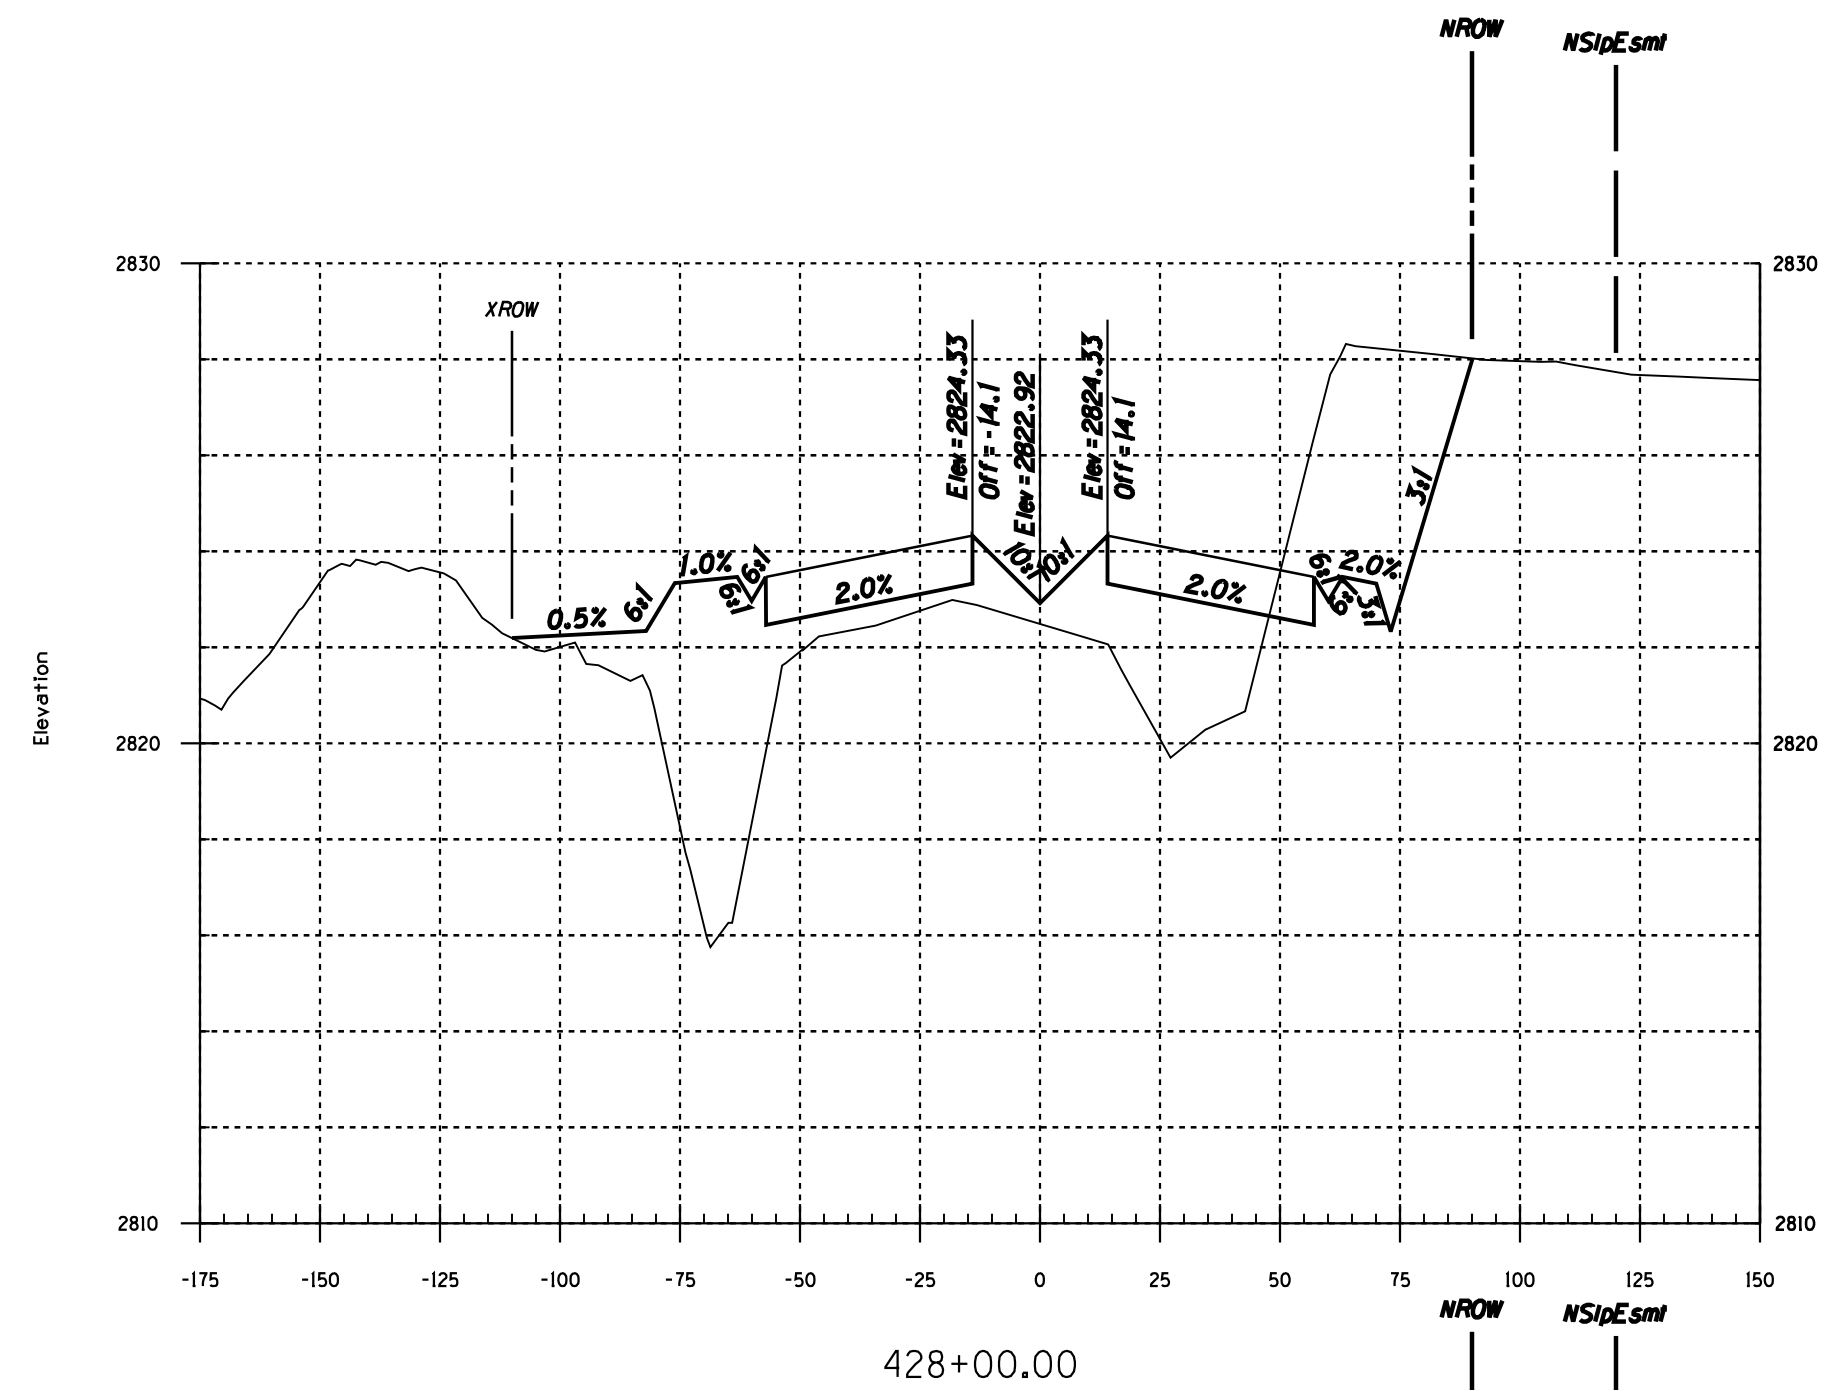















Two working days before you dig,
CALL FOR THE BLUE STAKES
1-800-STAKE-IT
Blue Stake Center
CALL COLLECT

NO.	DATE	REVISION	BY	CHKD.	APPR.

PSOMAS
800 E. Wetmore Road, Suite 110
Tucson, AZ 85719
(520) 292-2300 (520) 292-1290 fax
www.psomas.com

100%
FINAL
FOR INFORMATION ONLY - NOT FOR RECORDING

DEPARTMENT OF TRANSPORTATION/ENGINEERING DIVISION		H04
HOUGHTON ROAD		OF
IRVINGTON RD TO VALENCIA RD		H22
Cross Sections Sta 427+00 To Sta 432+00		XS04
	DRWN. BY	REF. _____ SCALE Horiz. 1"=40' Vert. 1"=4'
	DSGN. BY	
	CHKD. BY	
PLAN NO. I-2009-004		XS25

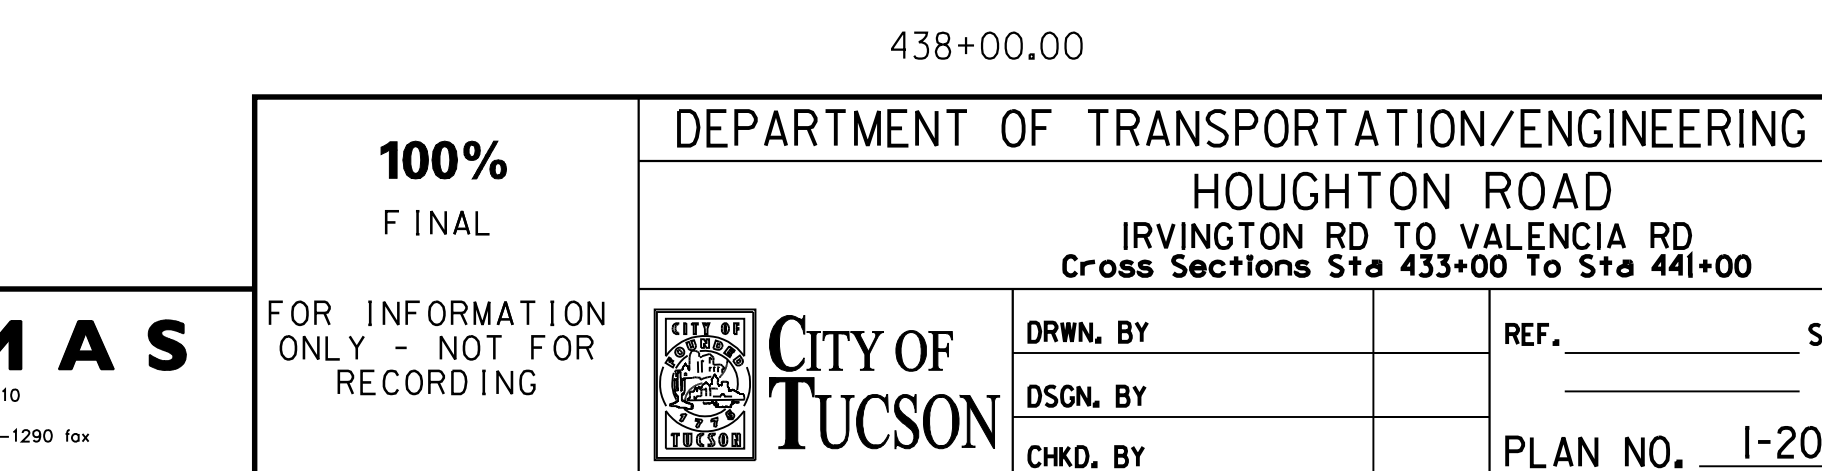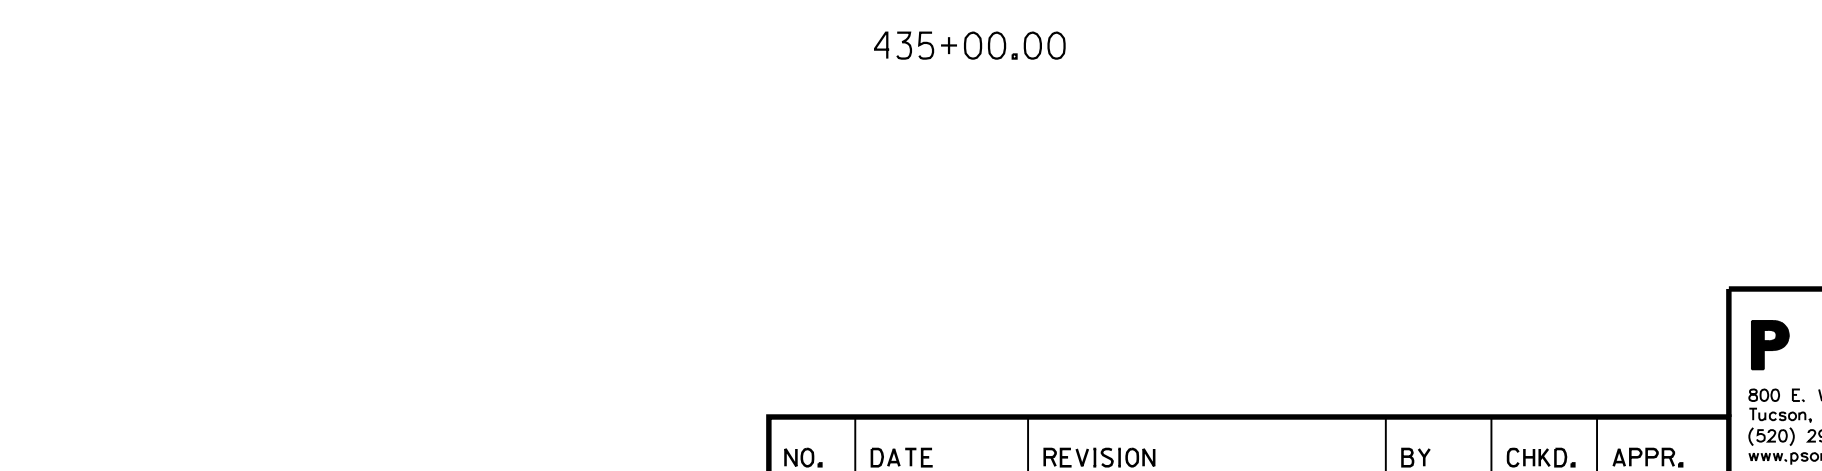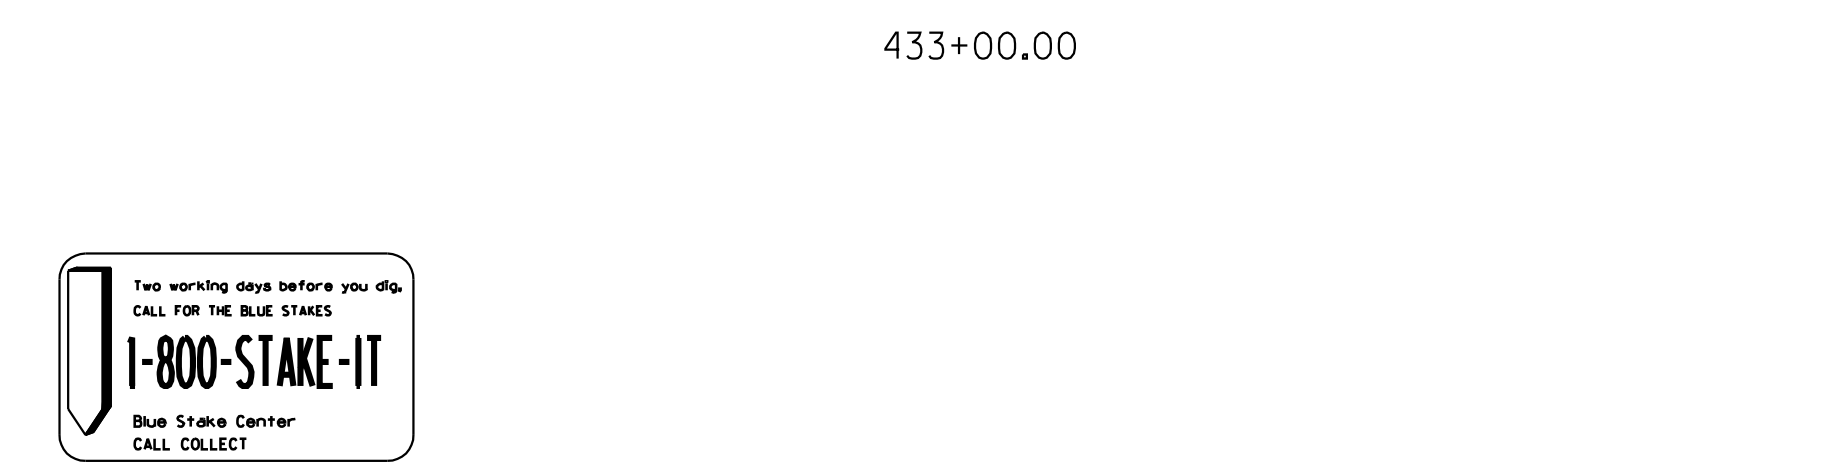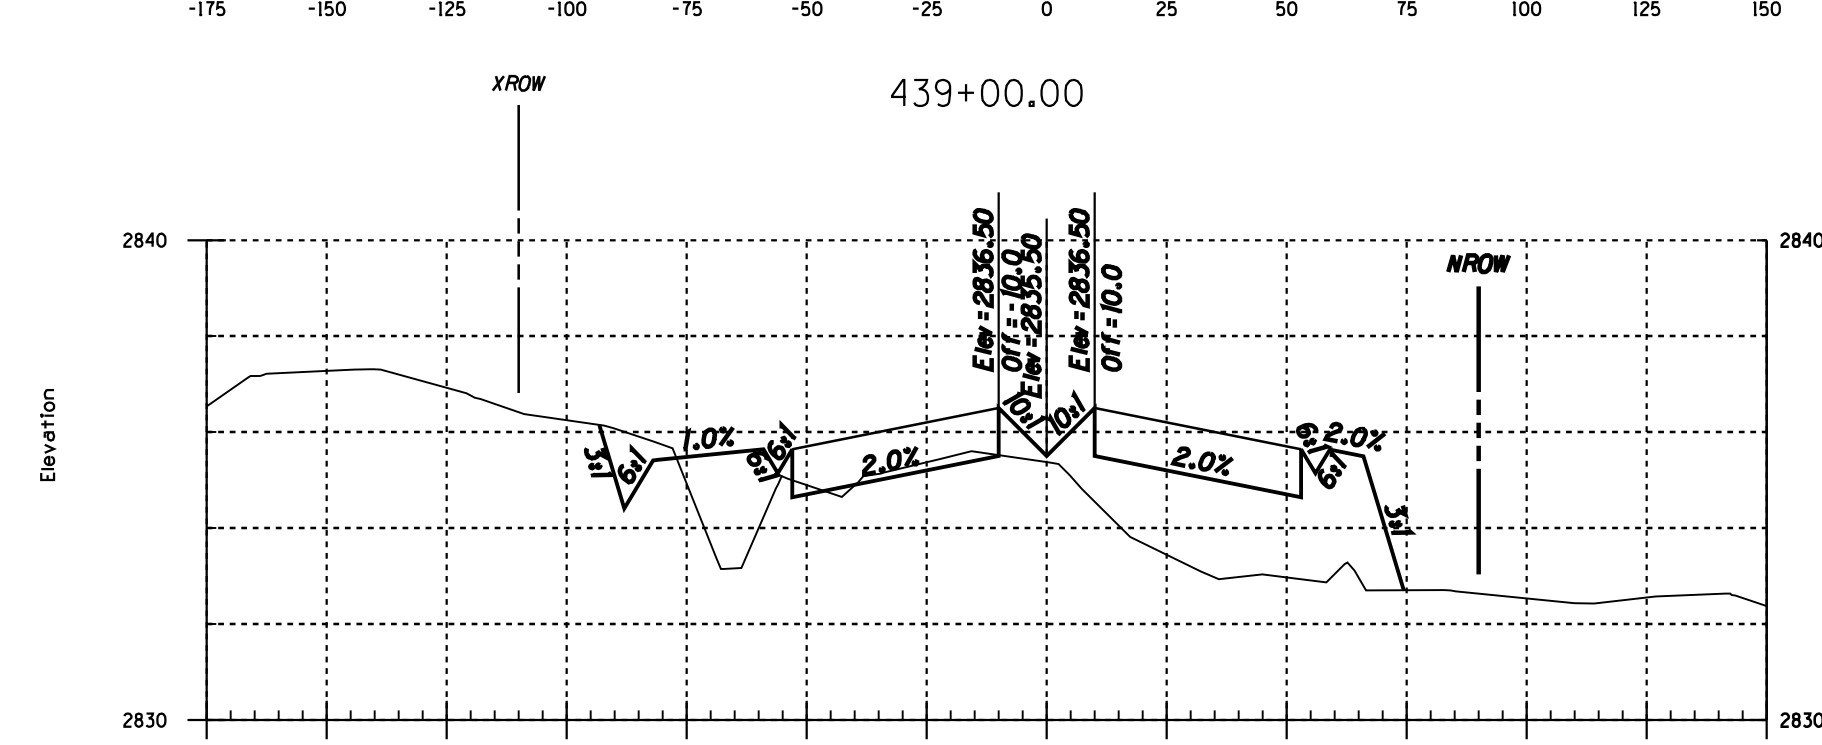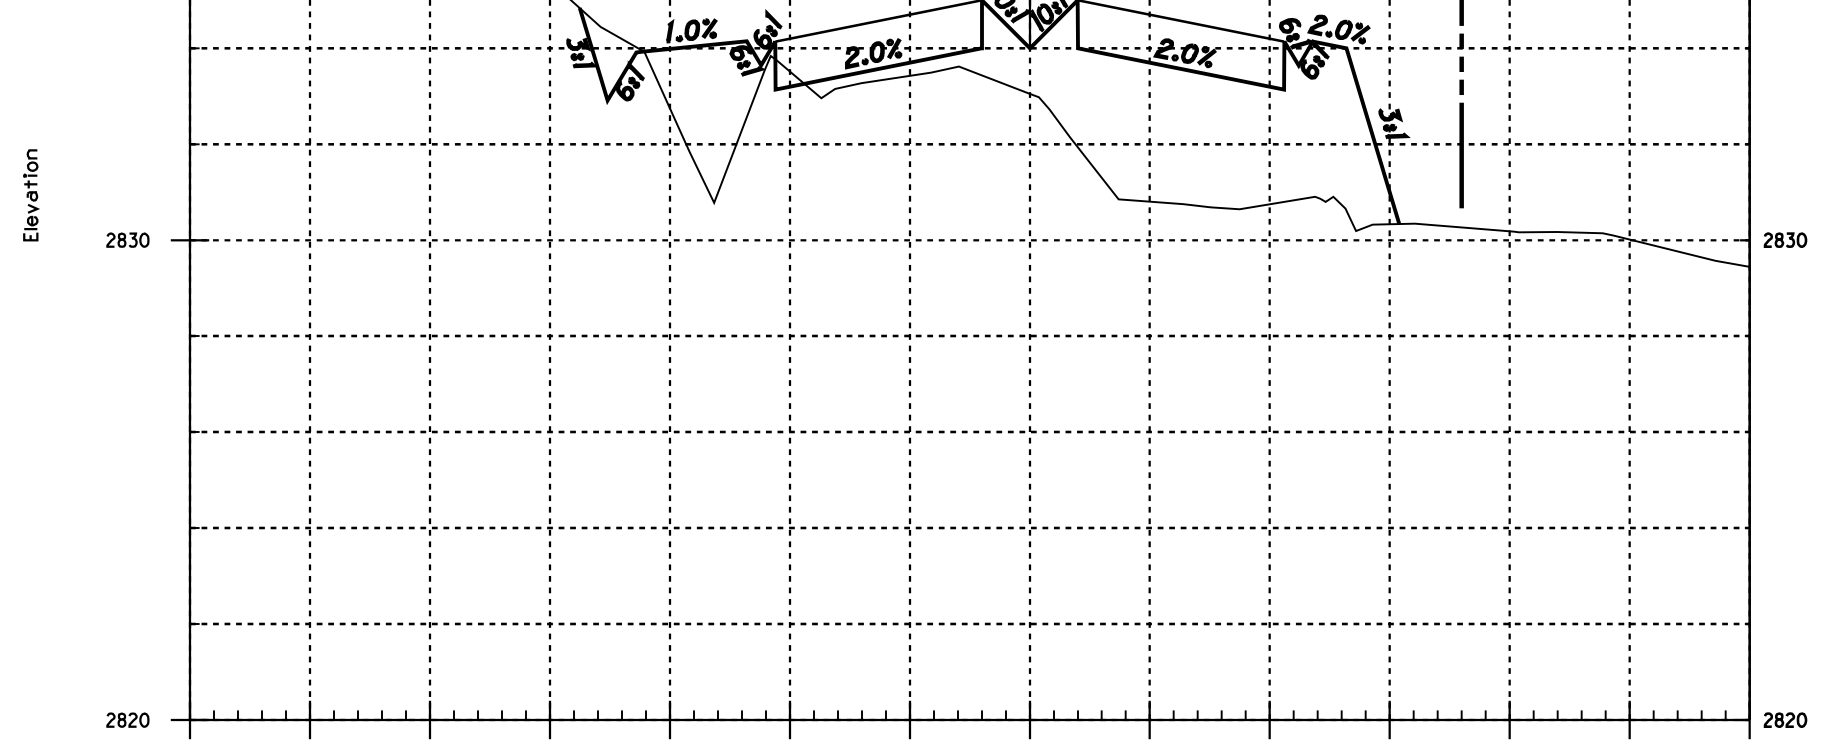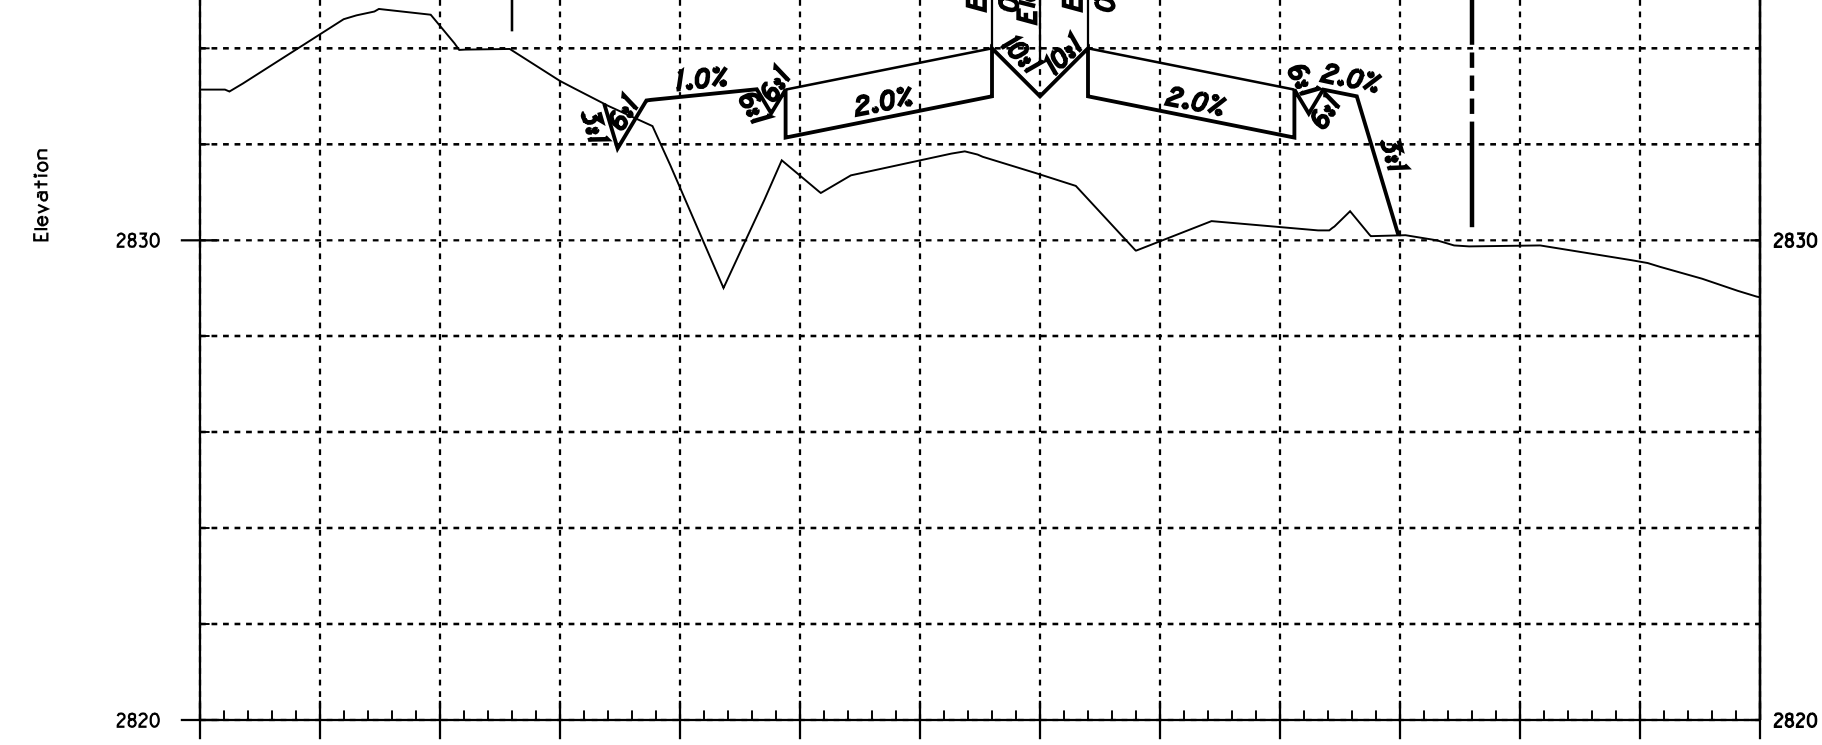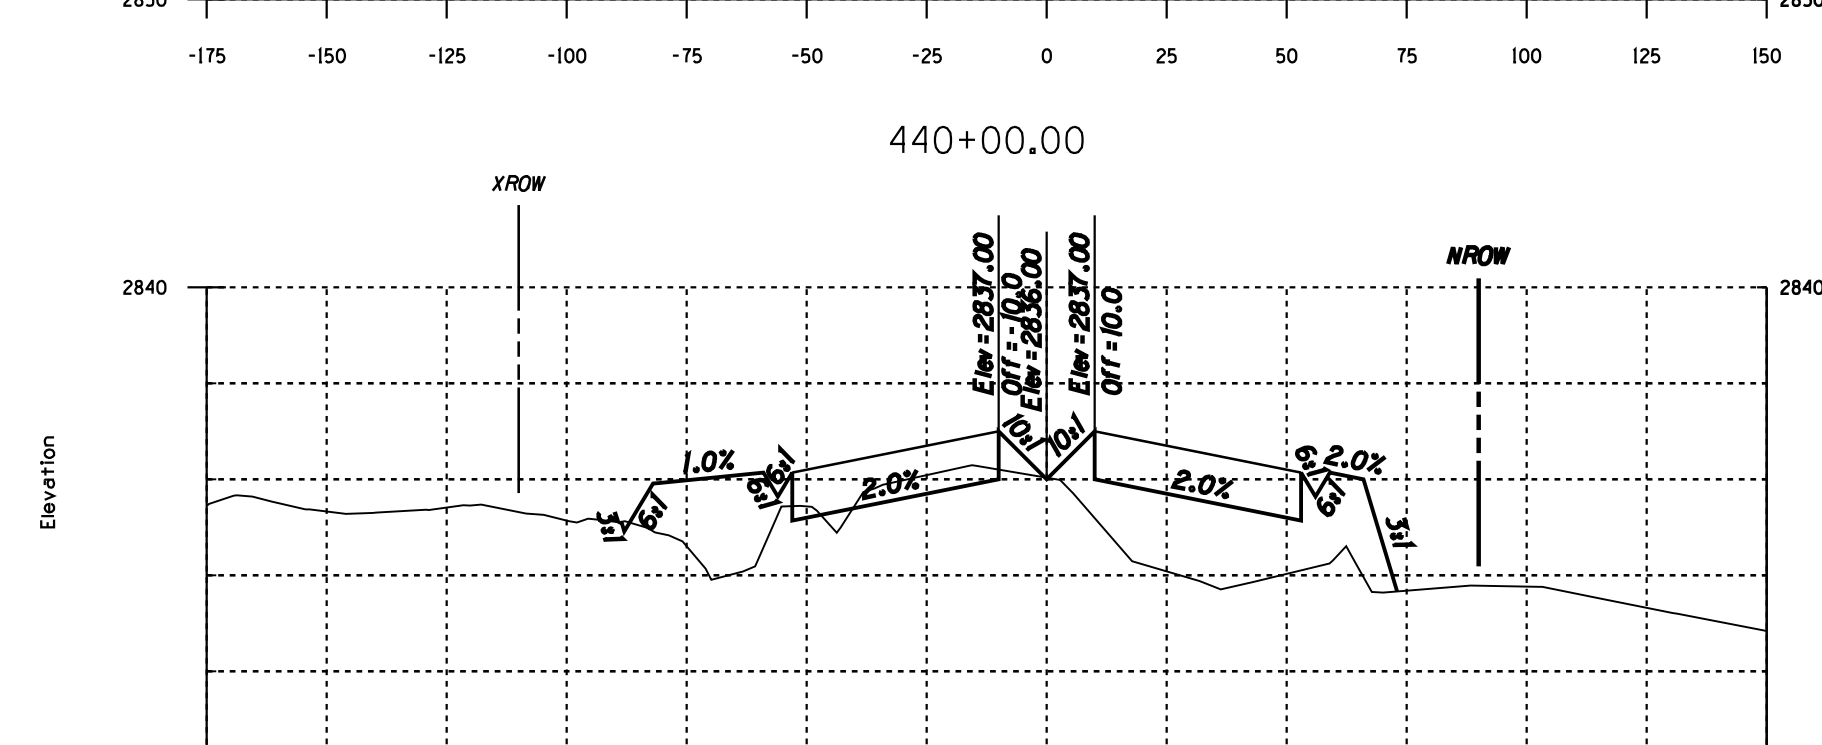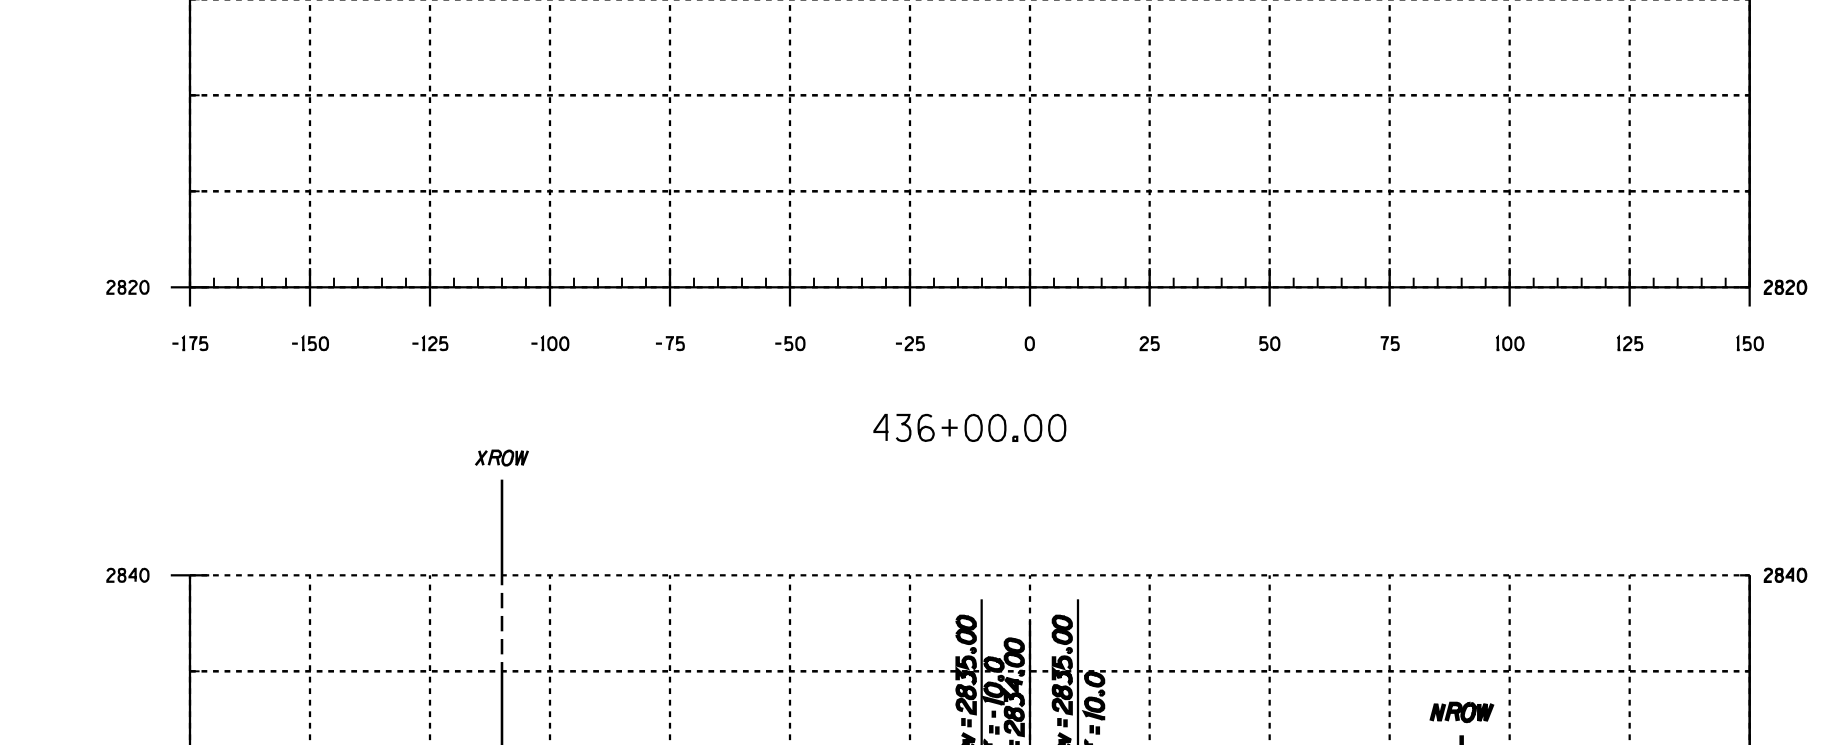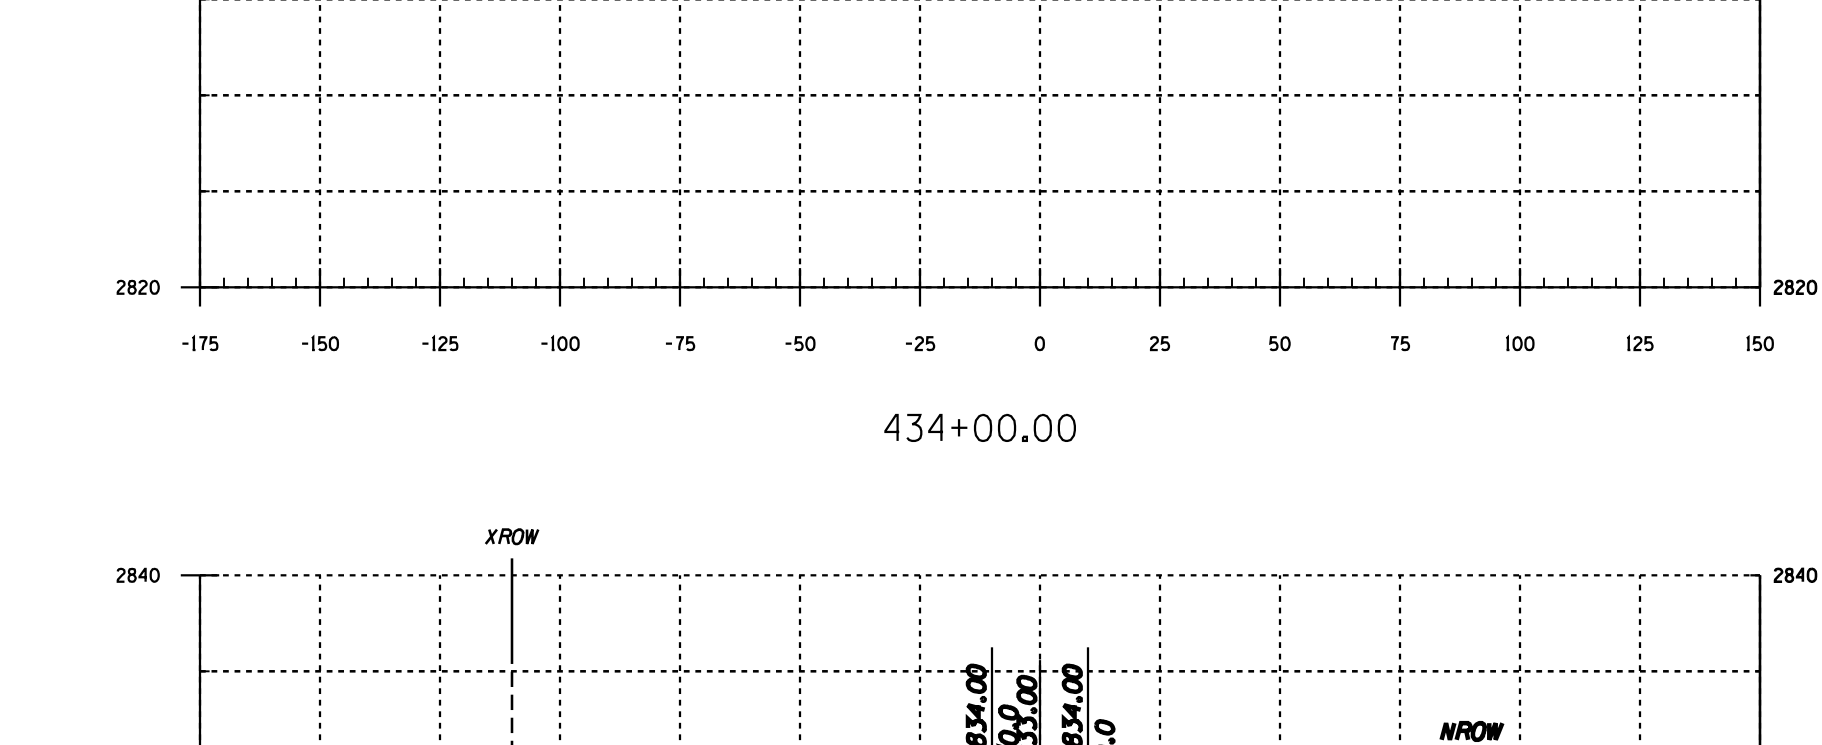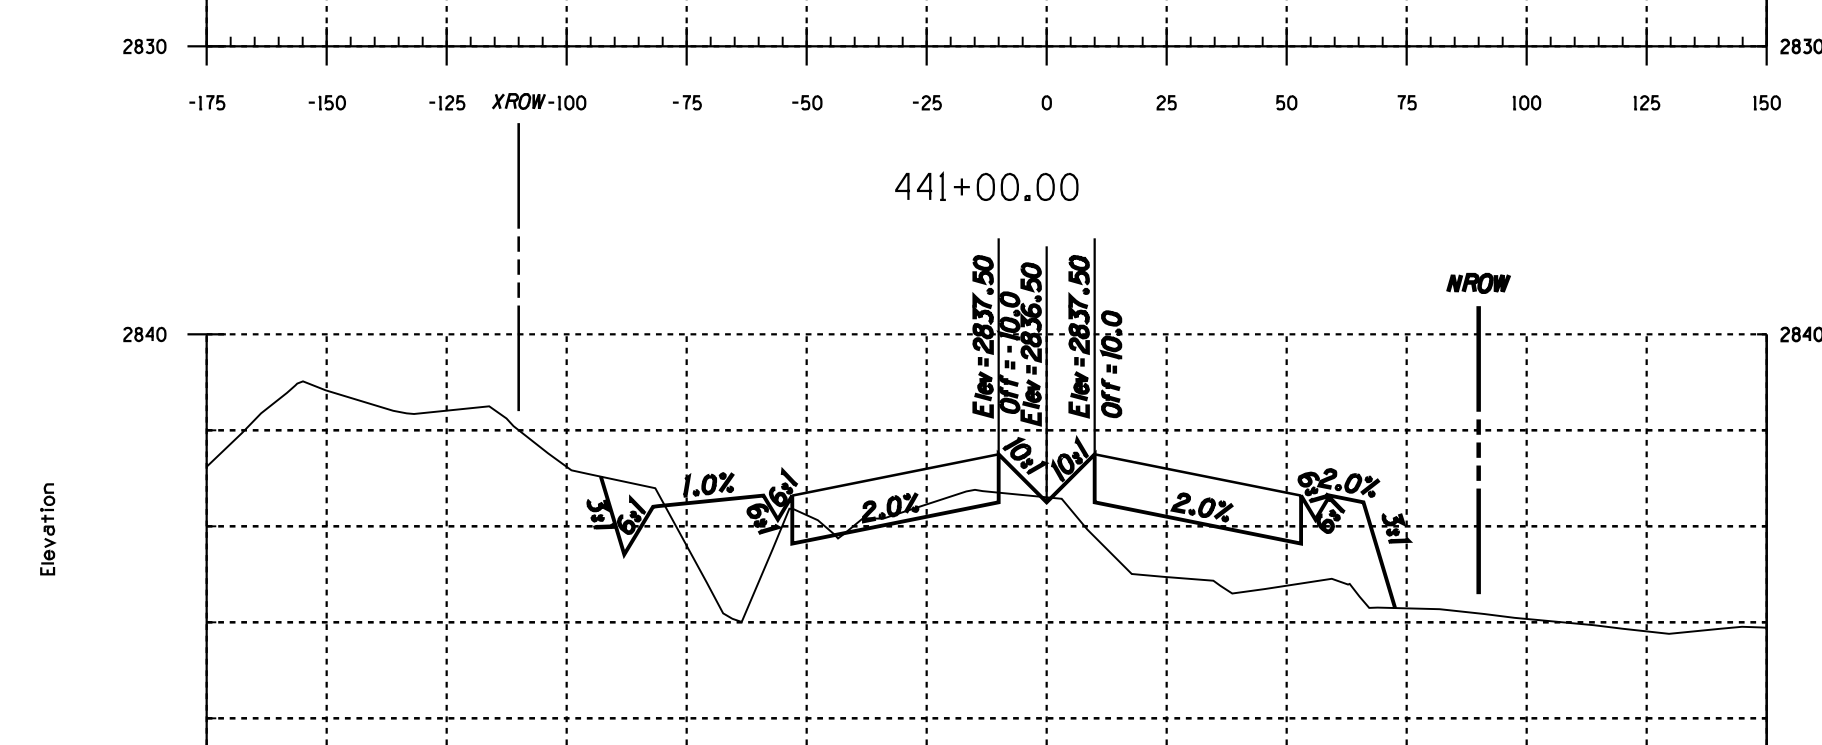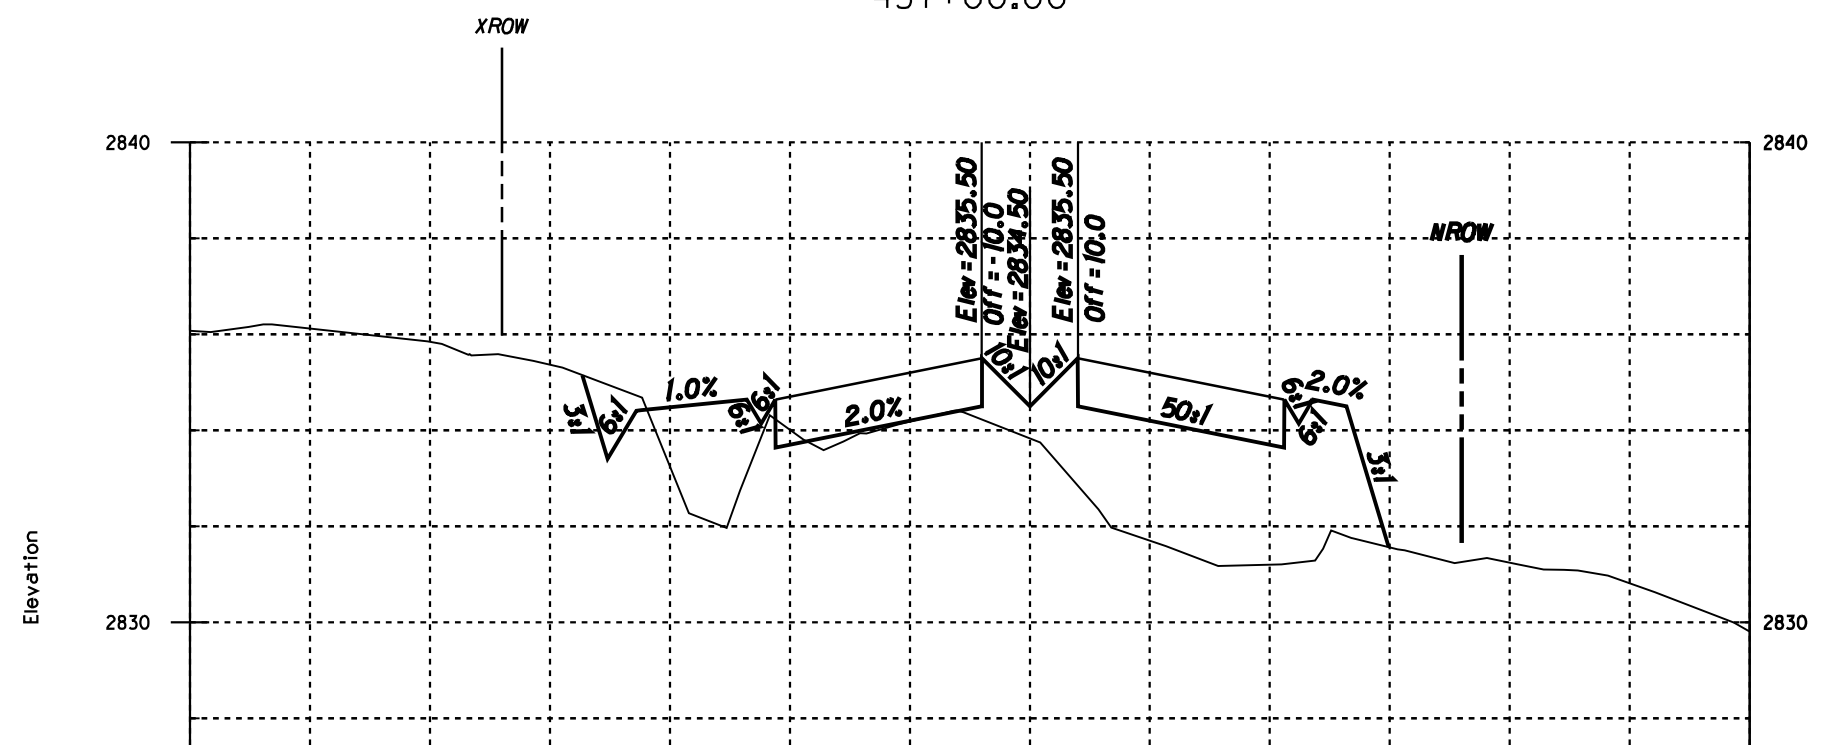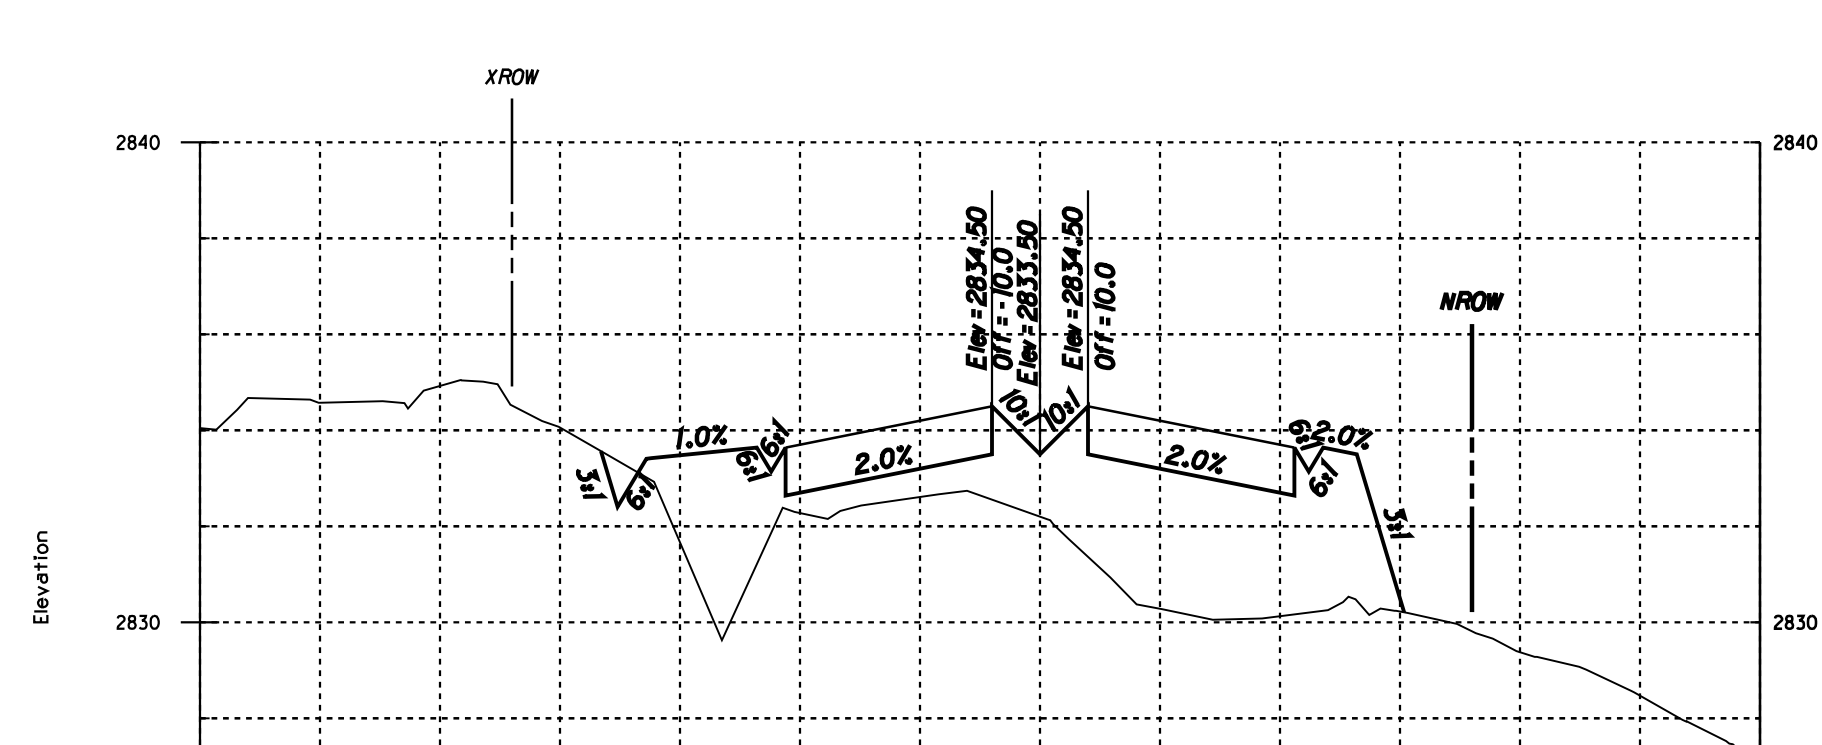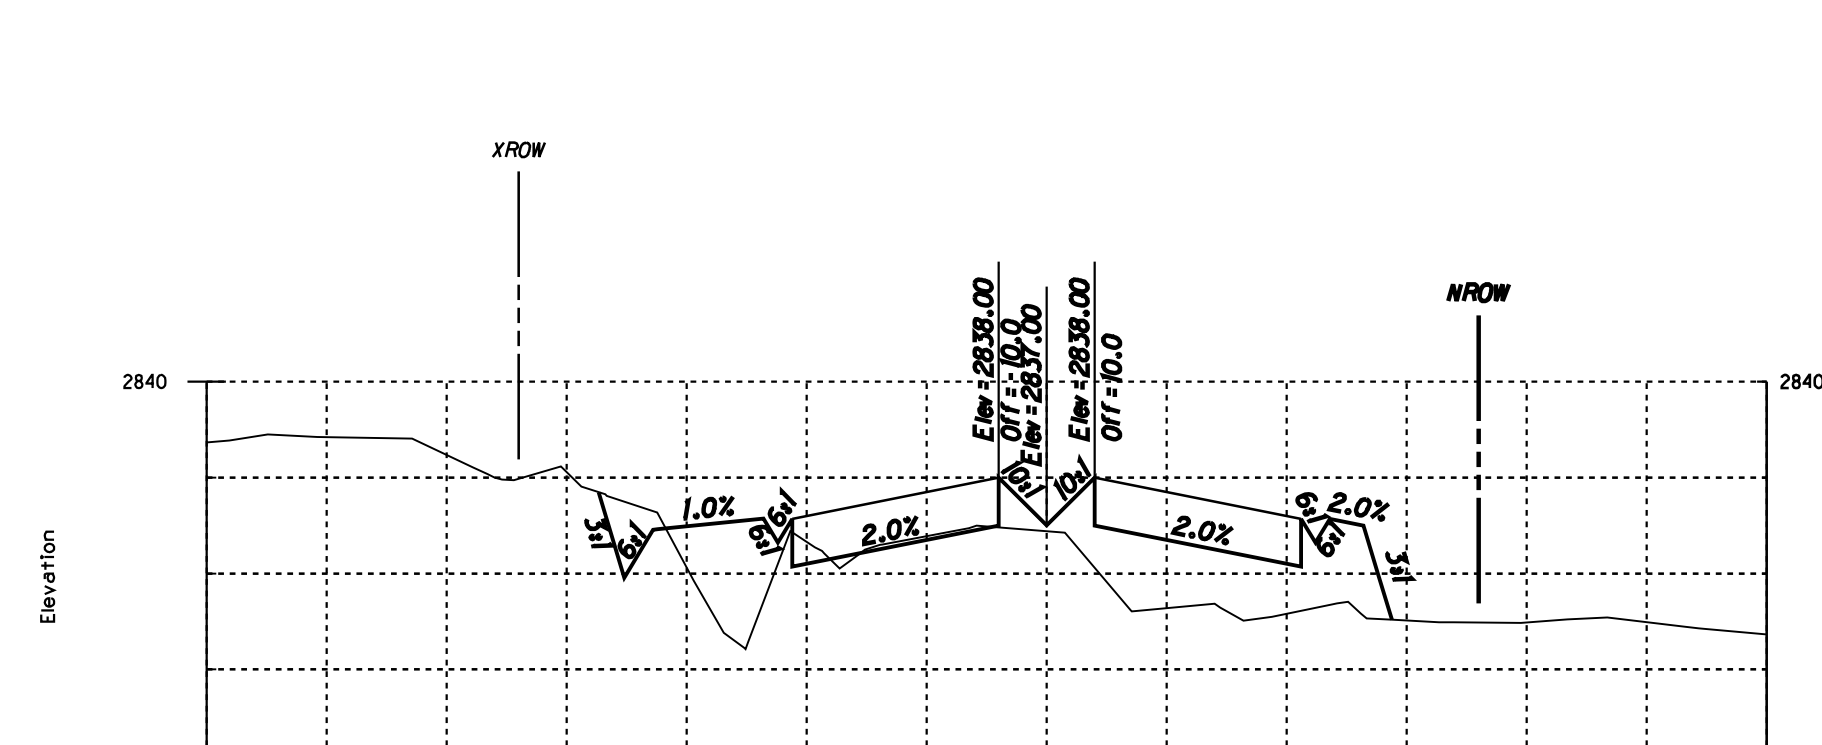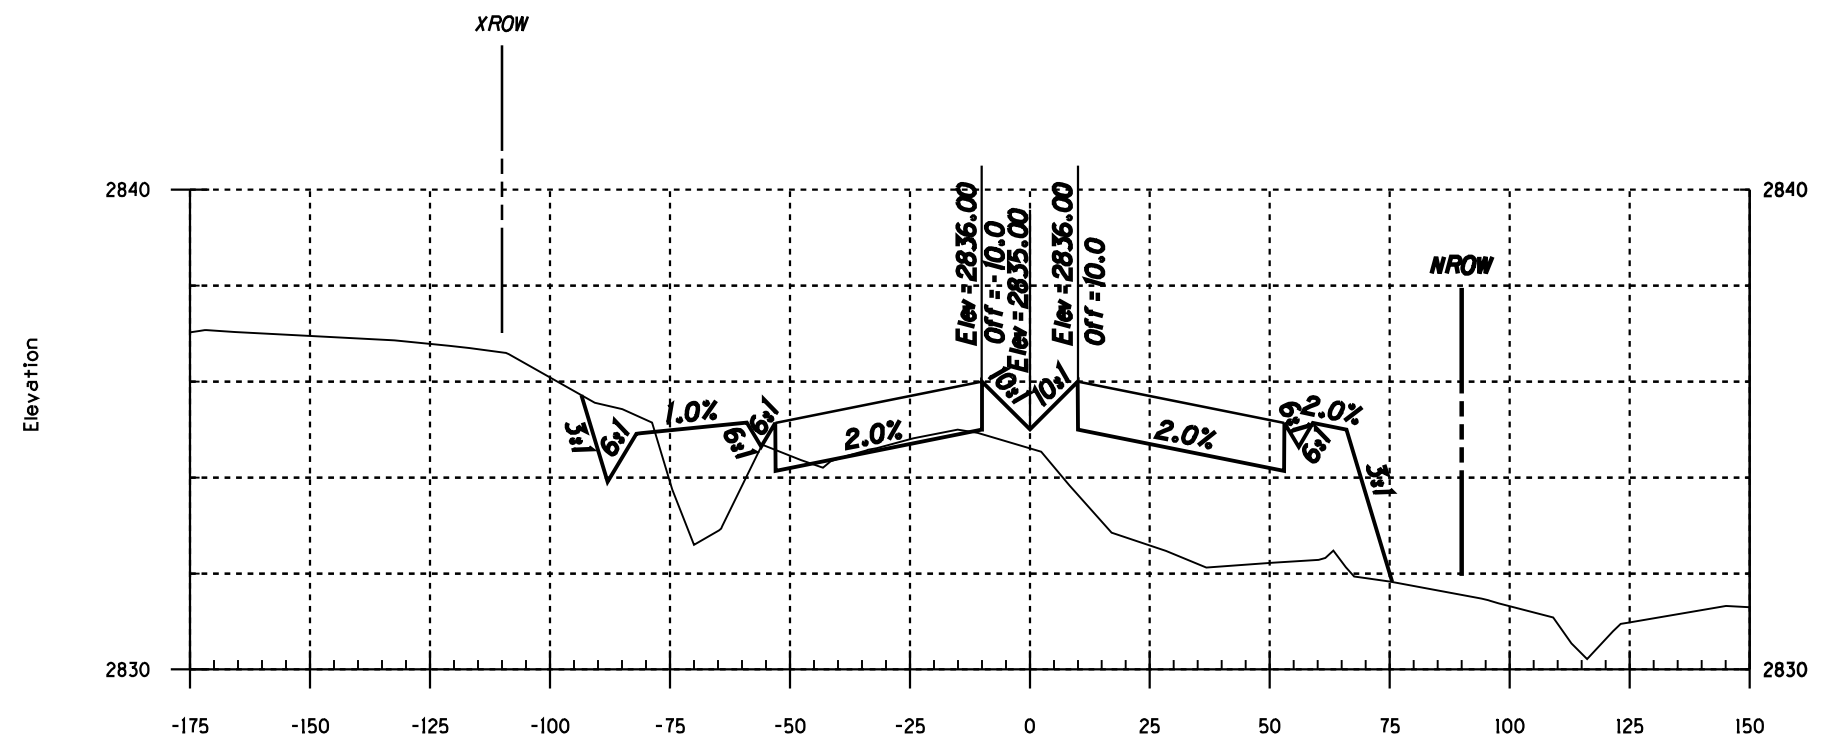

Two working days before you dig,
CALL FOR THE BLUE STAKES
1-800-STAKE-IT
Blue Stake Center
CALL COLLECT

NO.	DATE	REVISION	BY	CHKD.	APPR.

PSOMAS
800 E. Wetmore Road, Suite 110
Tucson, AZ 85719
(520) 292-2300 (520) 292-1290 fax
www.psomas.com

100%
FINAL
FOR INFORMATION ONLY - NOT FOR RECORDING

DEPARTMENT OF TRANSPORTATION/ENGINEERING DIVISION
HOUGHTON ROAD
IRVINGTON RD TO VALENCIA RD
Cross Sections Sta 433+00 To Sta 441+00








CITY OF TUCSON

DRWN. BY
DSGN. BY
CHKD. BY

REF. SCALE: Horiz. 1"=40'
Vert. 1"=4'

PLAN NO. I-2009-004

H05
OF
H22
XS05
OF
XS25

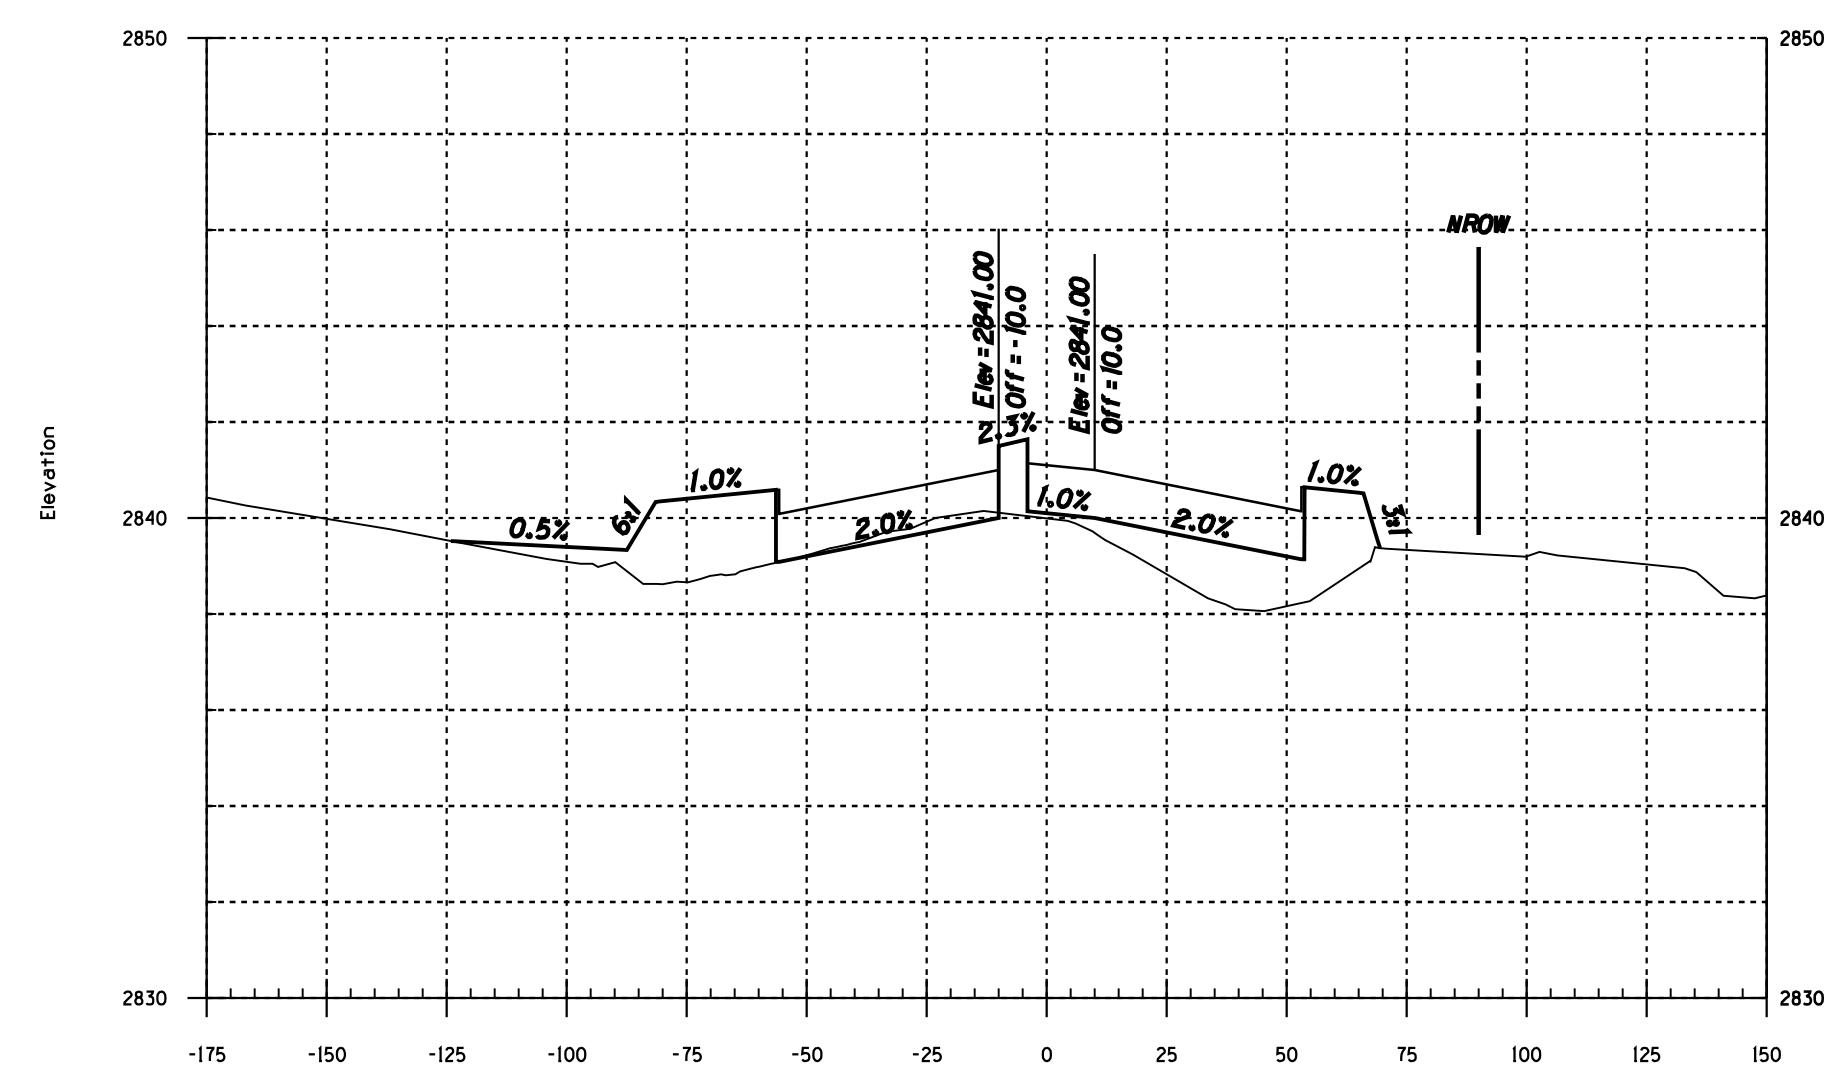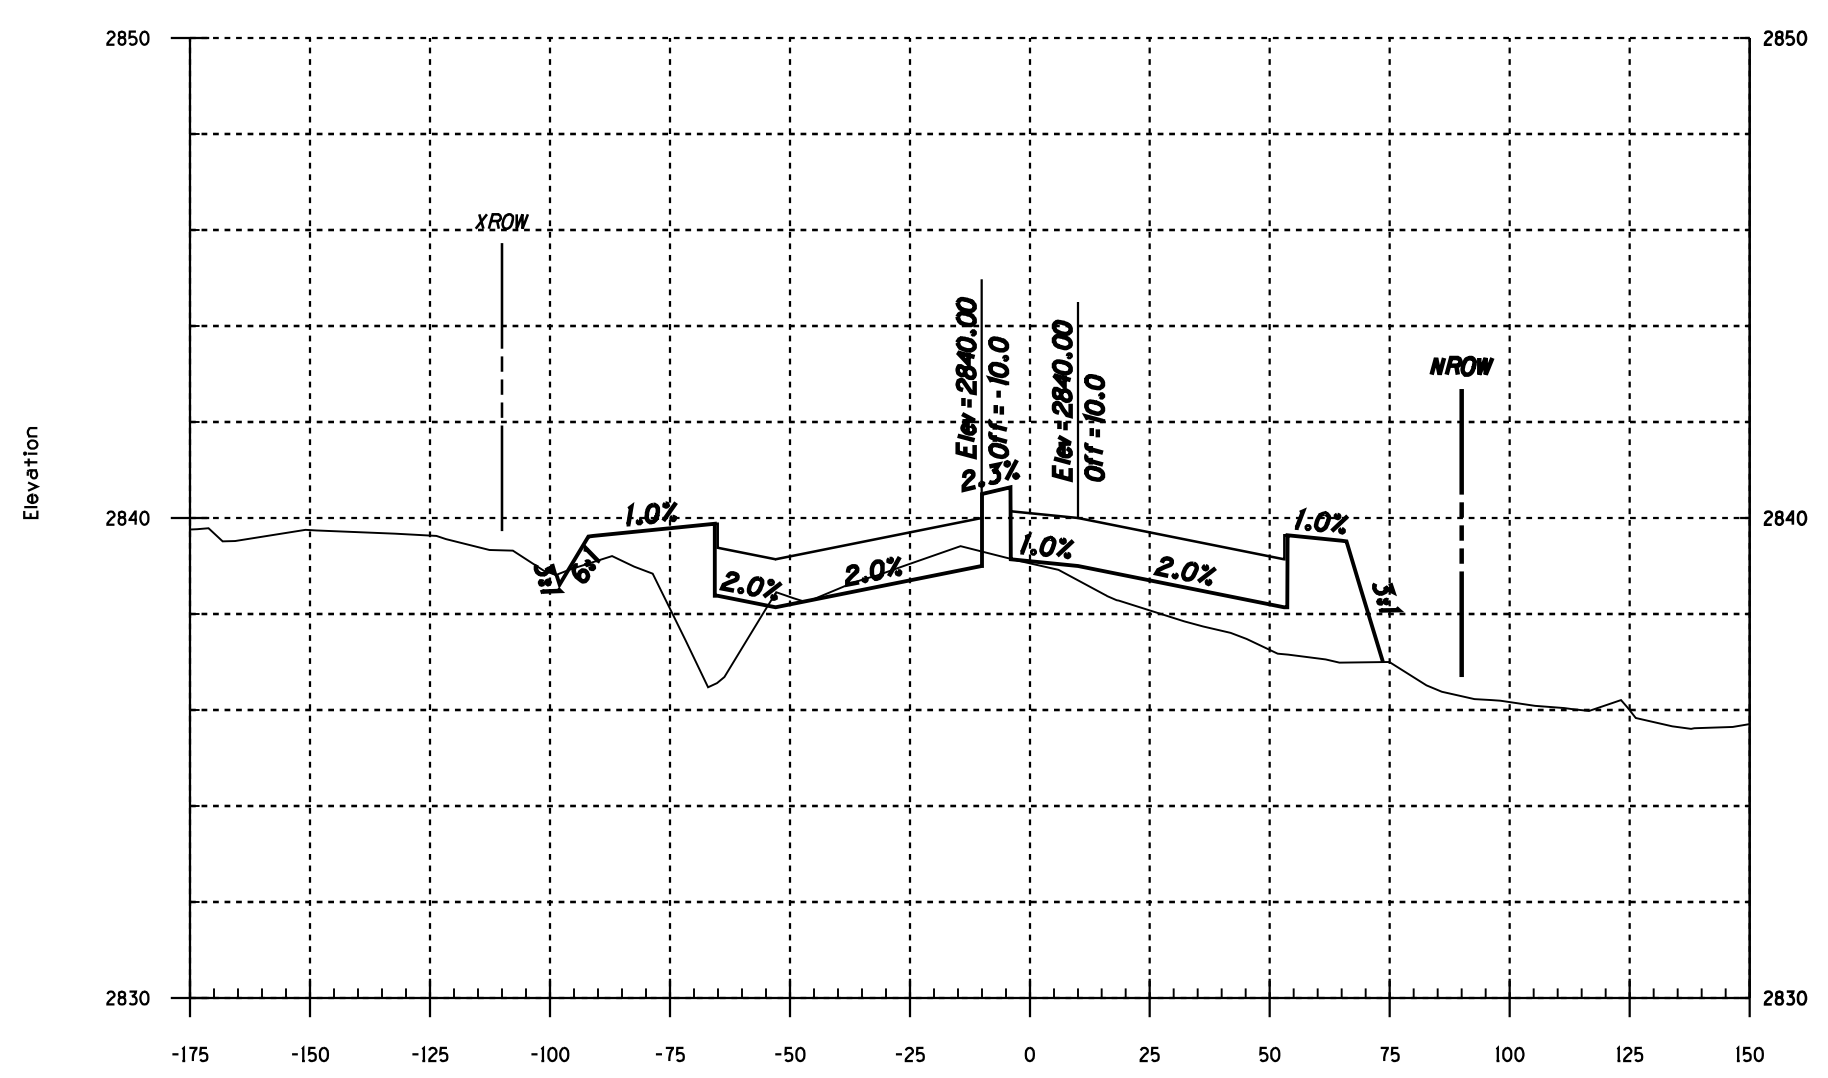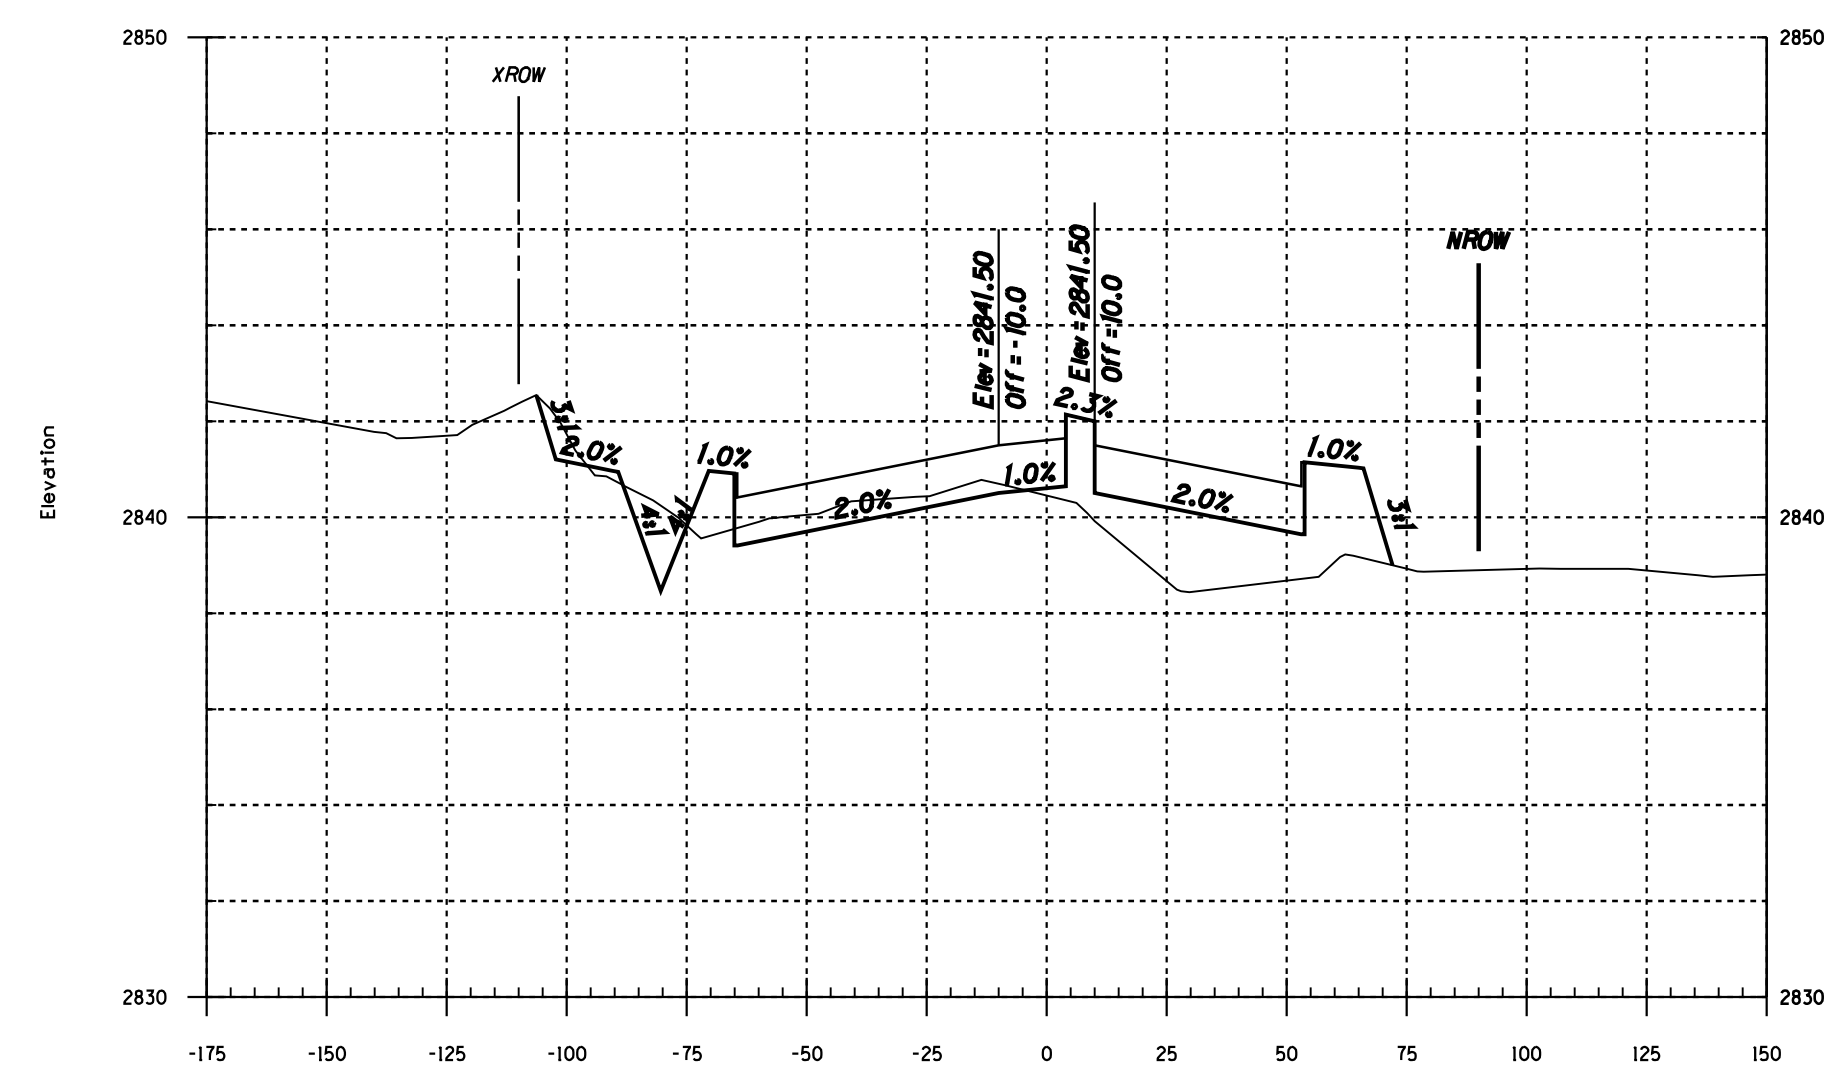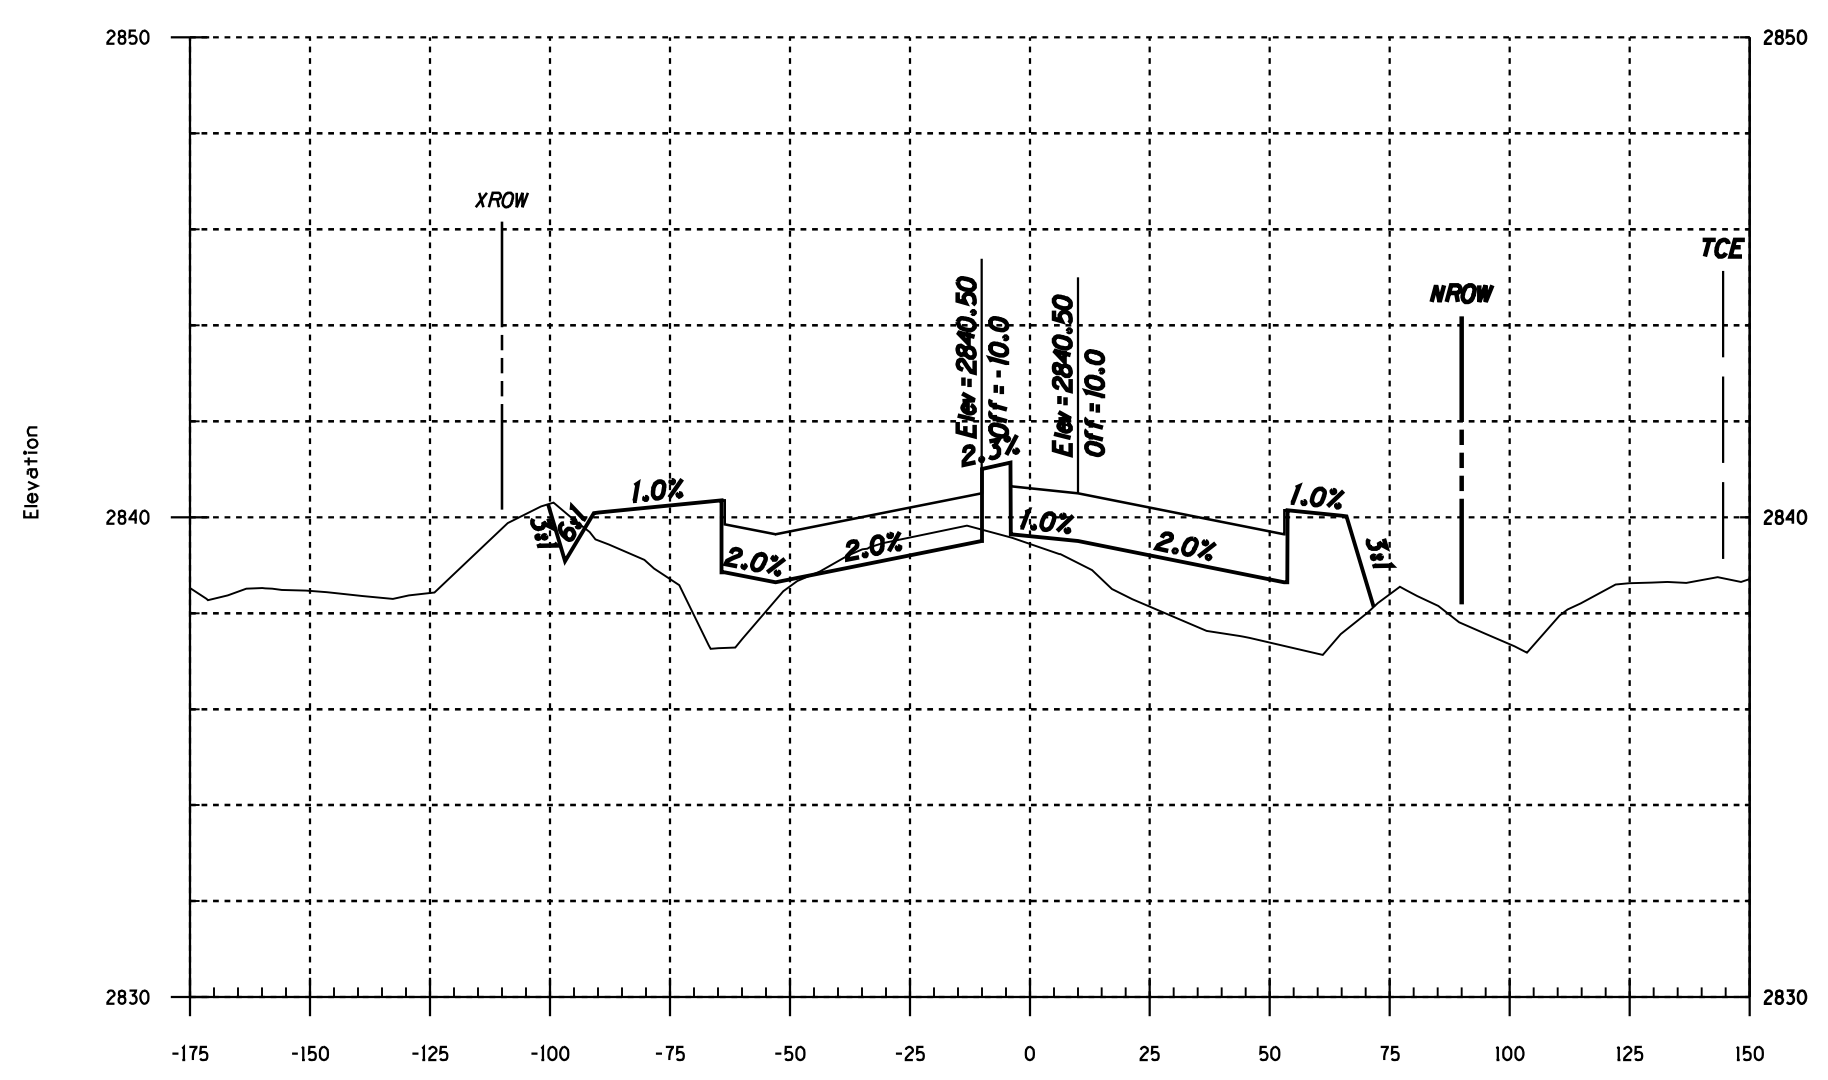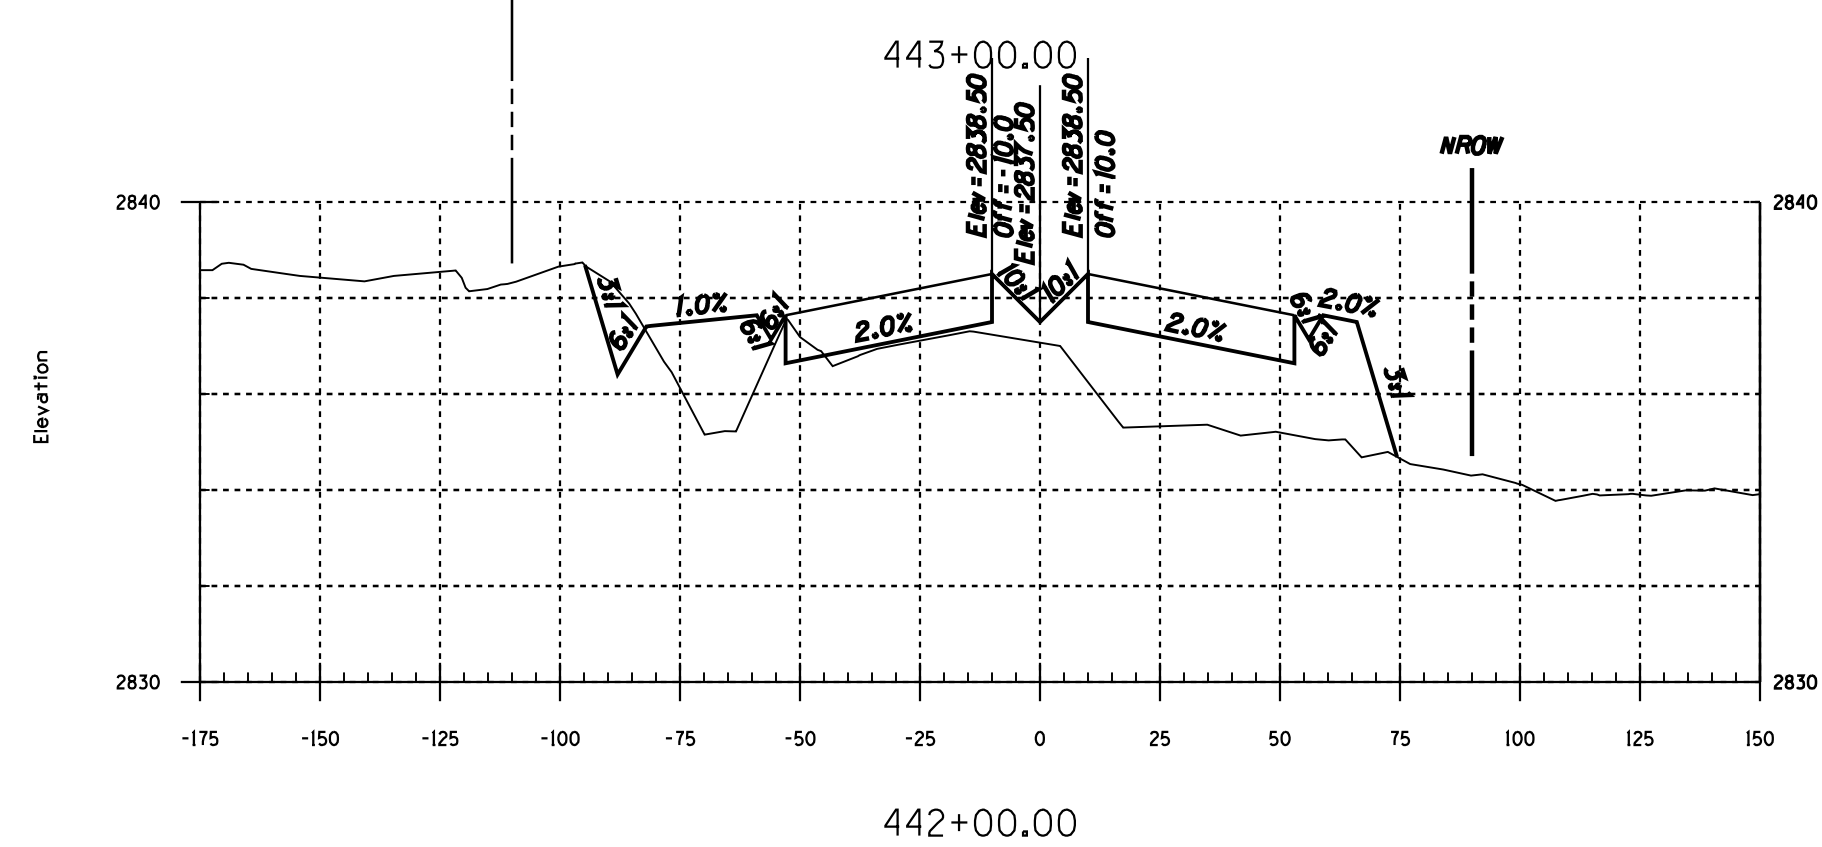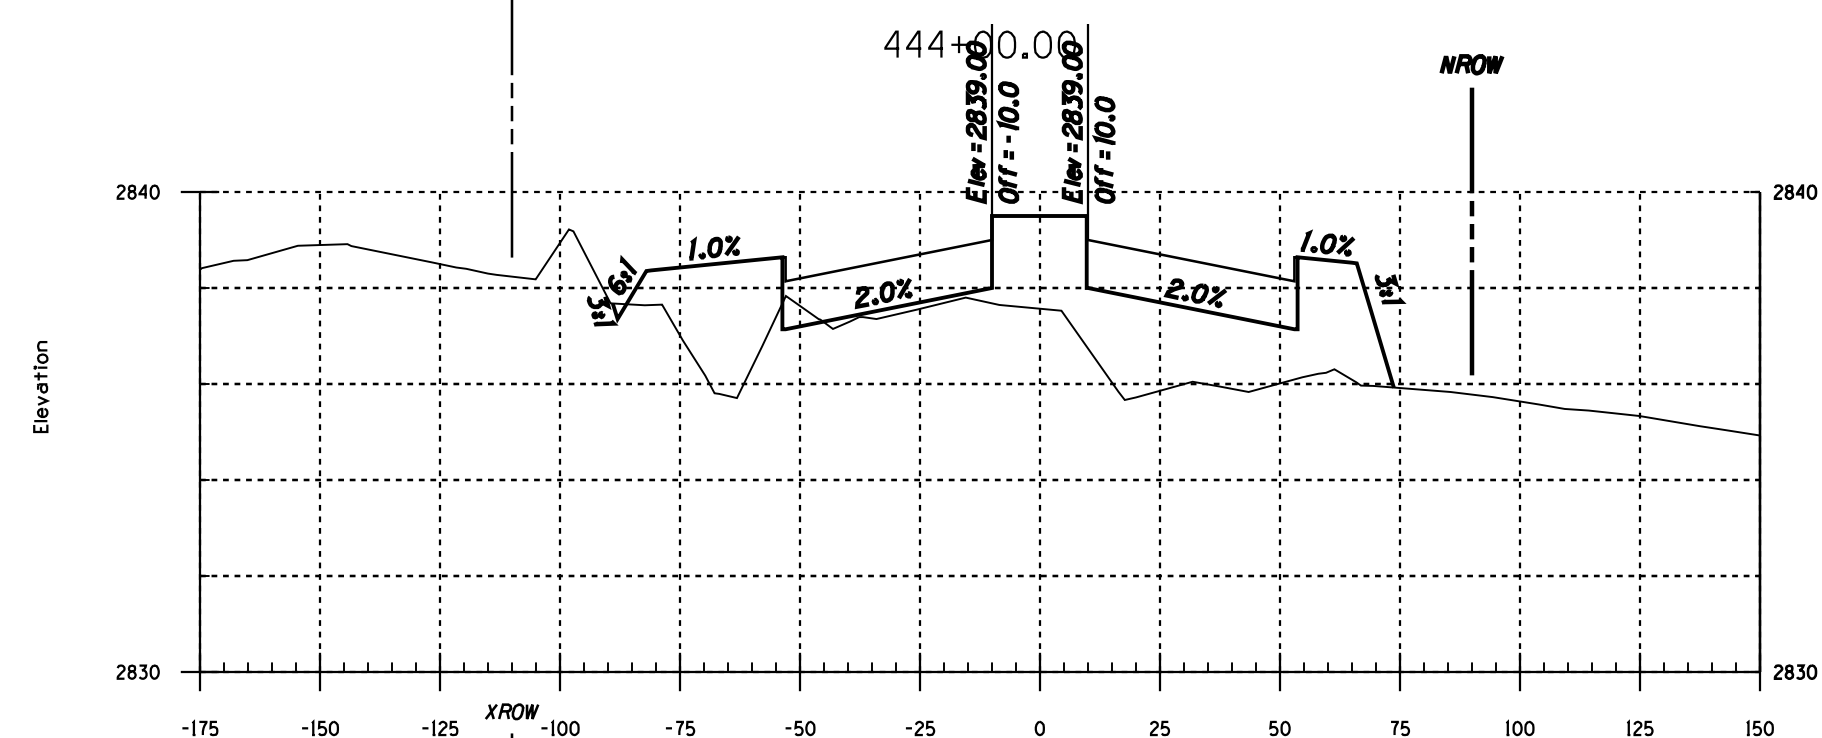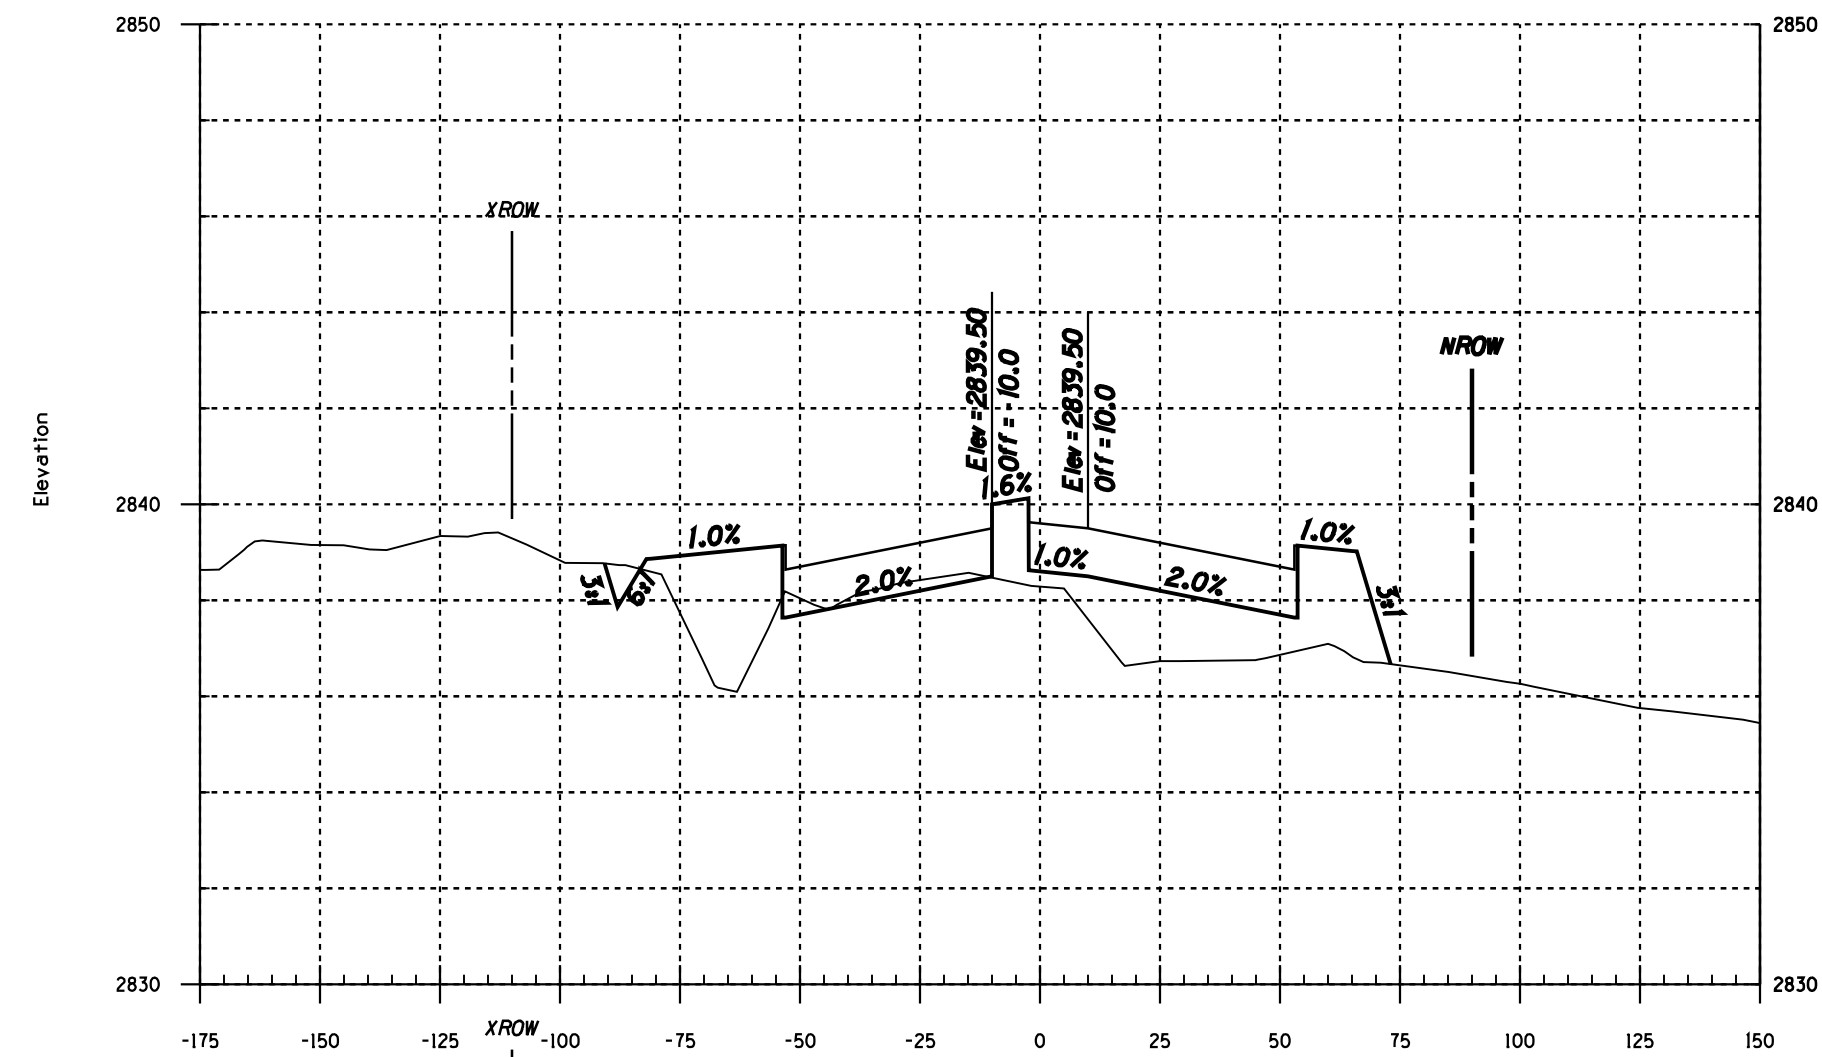

Two working days before you dig,
CALL FOR THE BLUE STAKES
1-800-STAKE-IT
Blue Stake Center
CALL COLLECT

NO.	DATE	REVISION	BY	CHKD.	APPR.

PSOMAS
800 E. Wetmore Road, Suite 110
Tucson, AZ 85719
(520) 292-2300 (520) 292-1290 fax
www.psomas.com

100%
FINAL
FOR INFORMATION ONLY - NOT FOR RECORDING

DEPARTMENT OF TRANSPORTATION/ENGINEERING DIVISION
HOUGHTON ROAD
IRVINGTON RD TO VALENCIA RD
Cross Sections Sta 442+00 To Sta 448+00


CITY OF TUCSON

DRWN. BY
DSGN. BY
CHKD. BY


REF. SCALE: Horiz. 1"=40'
Vert. 1"=4'

PLAN NO. I-2009-004


H06
OF
H22
XS06
OF
XS25

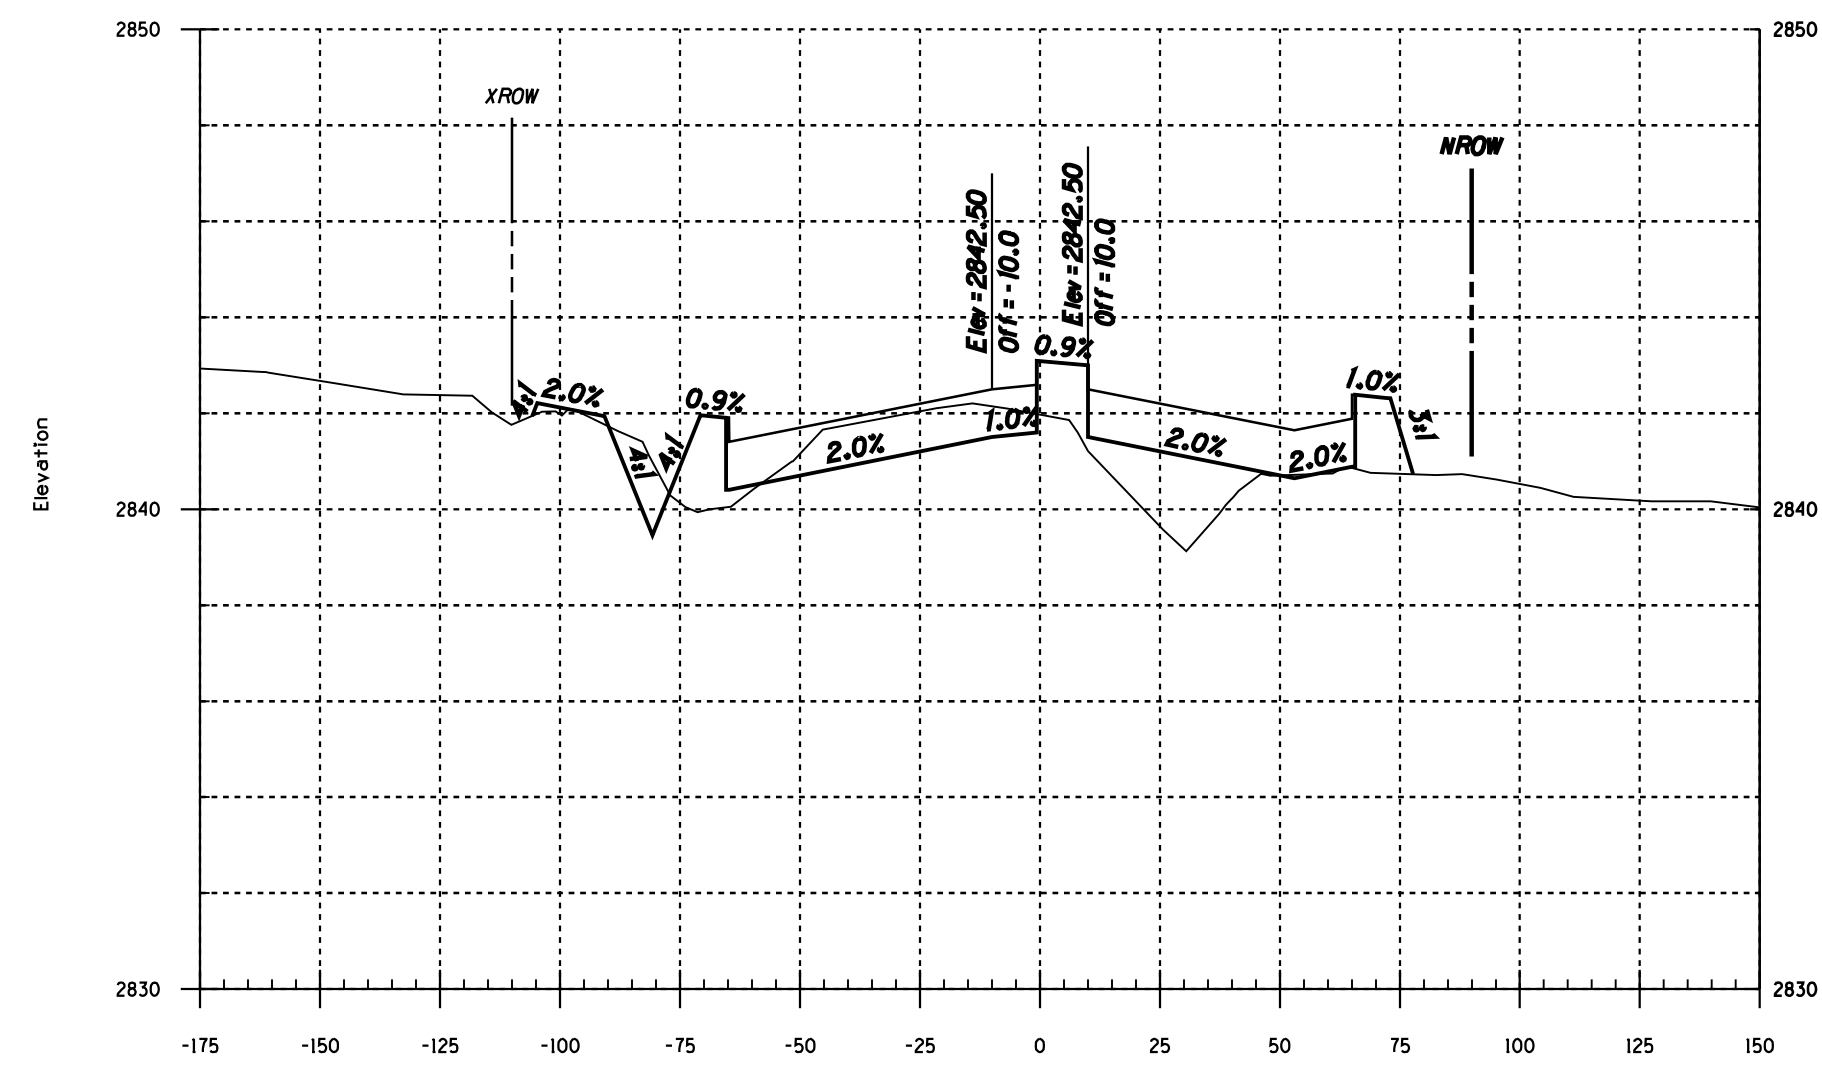


450+00.00

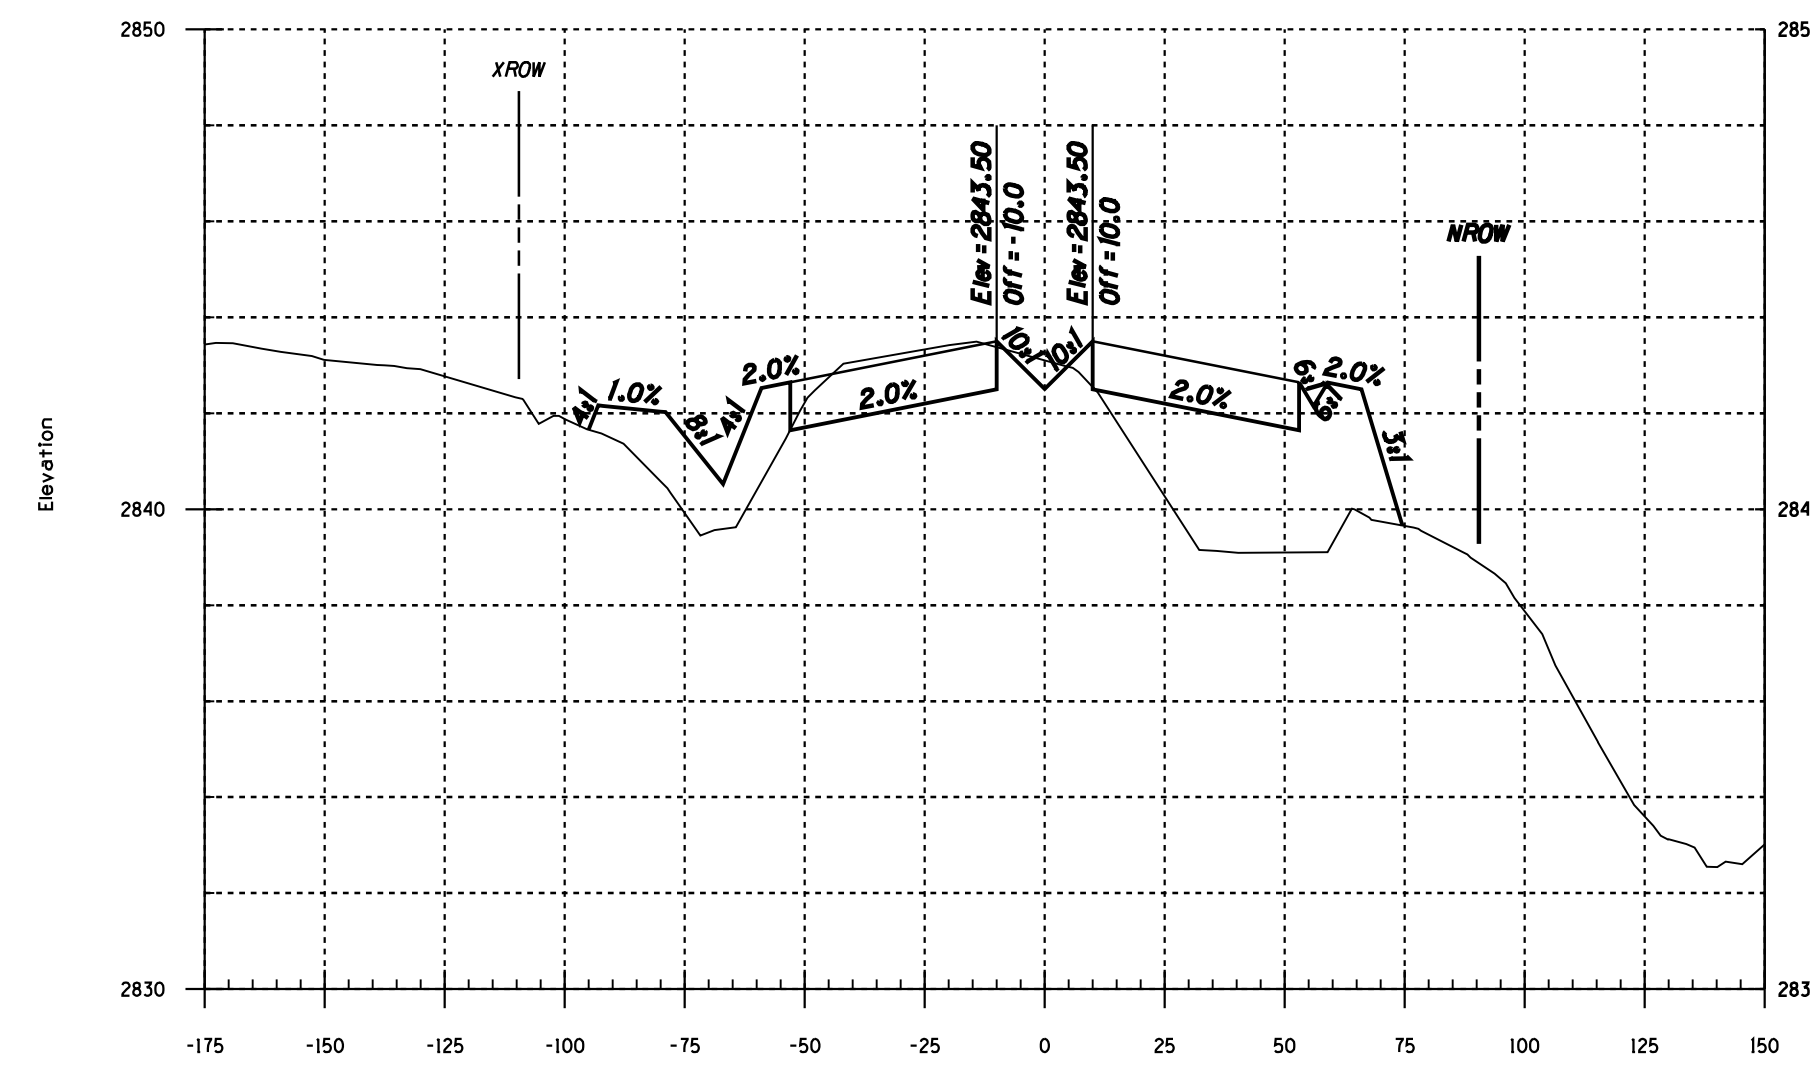


452+00.00

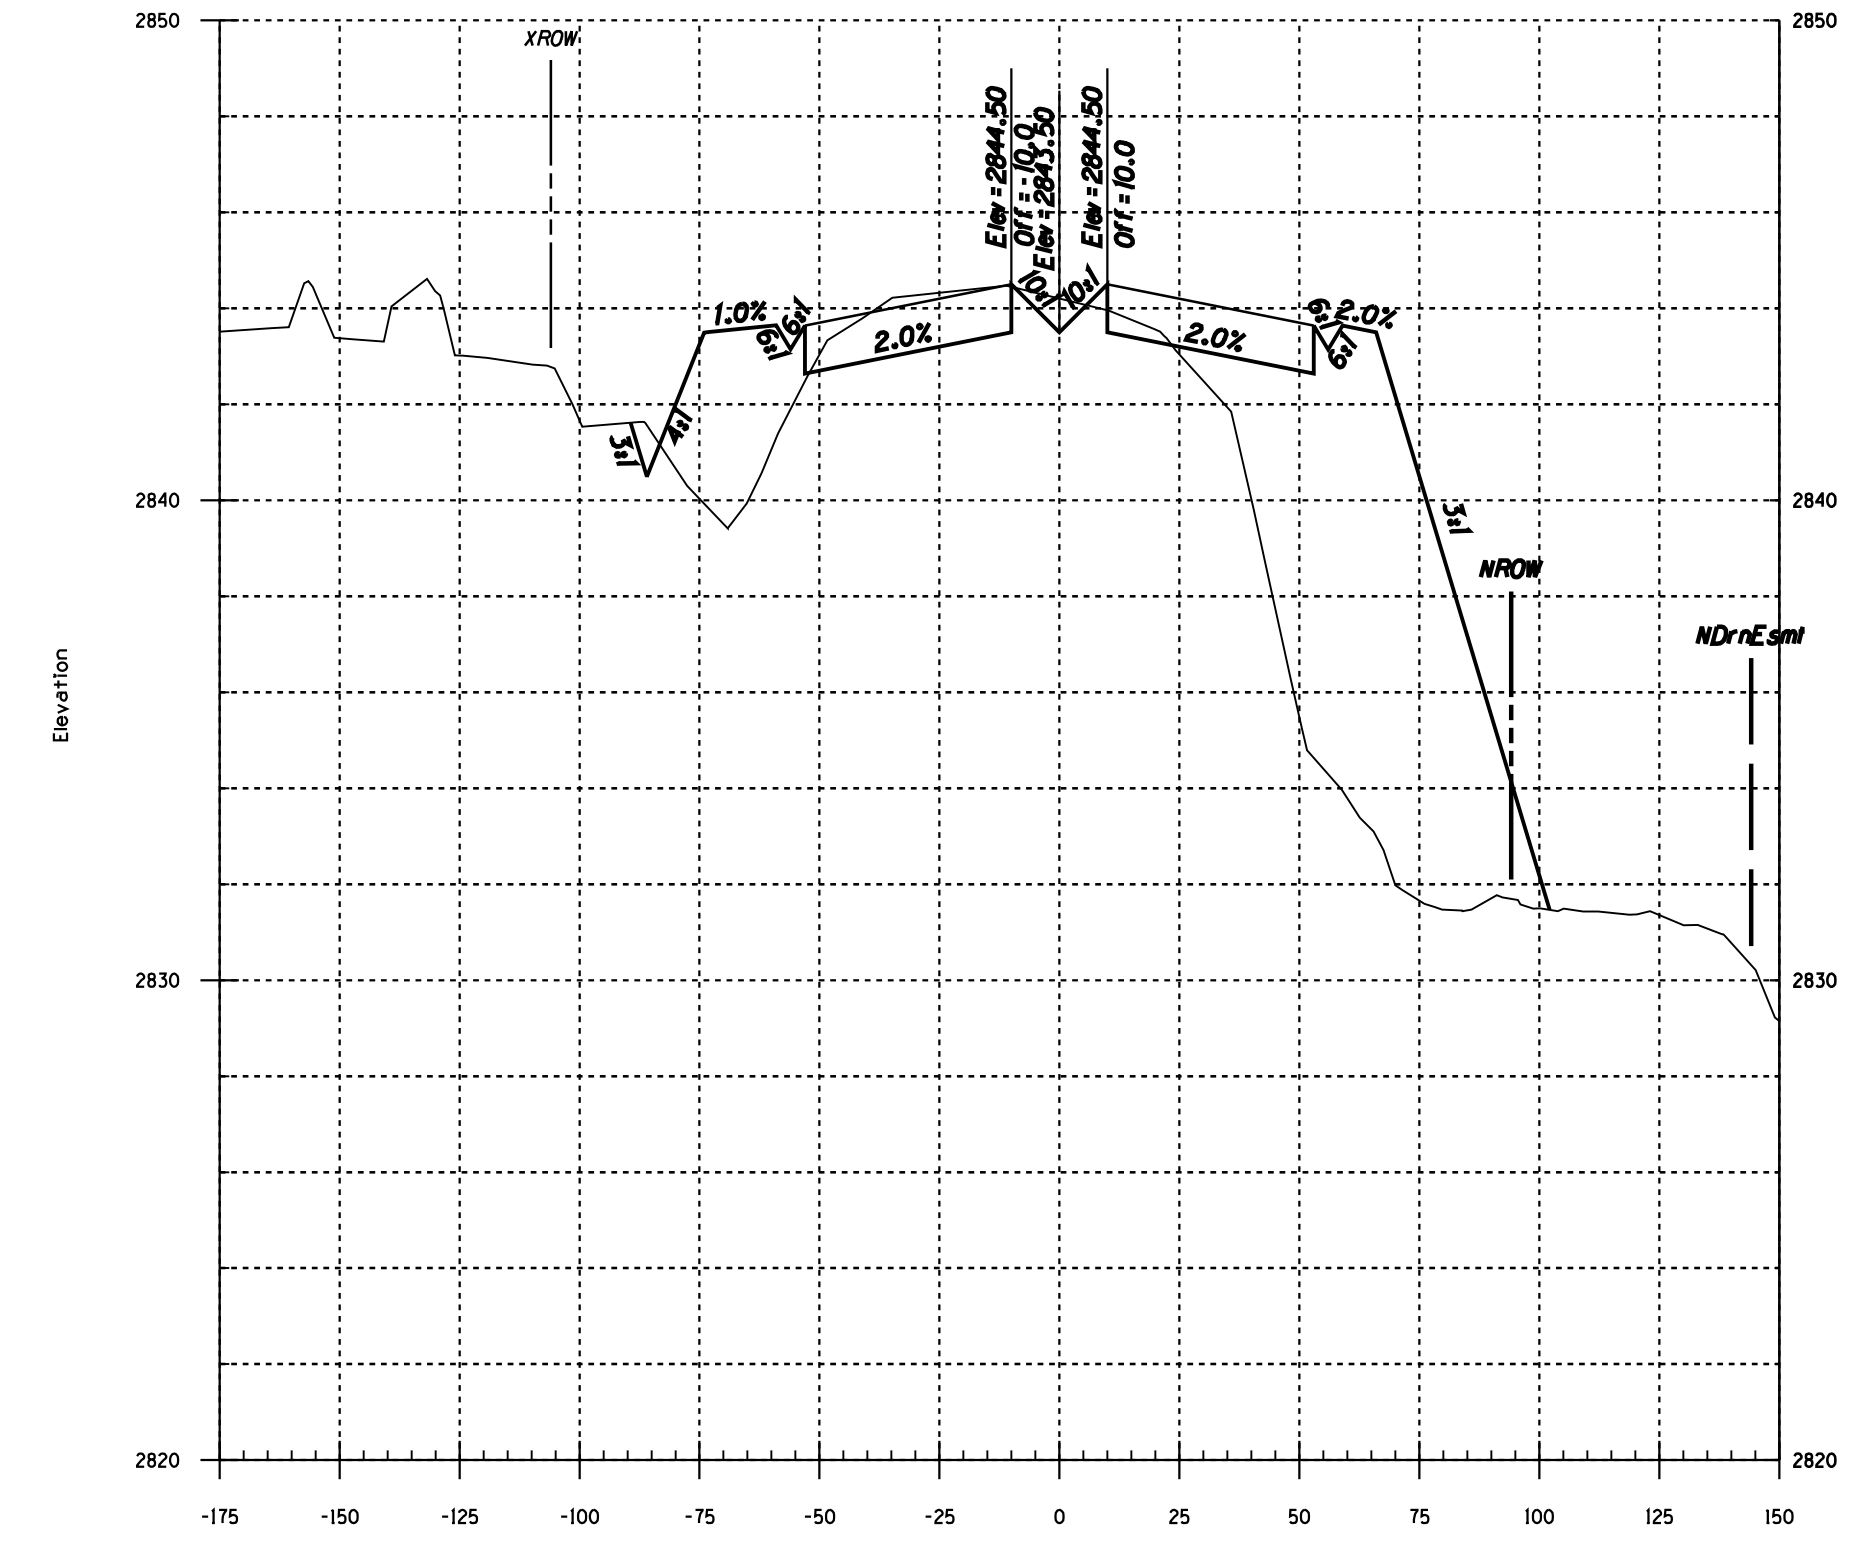


454+00.00

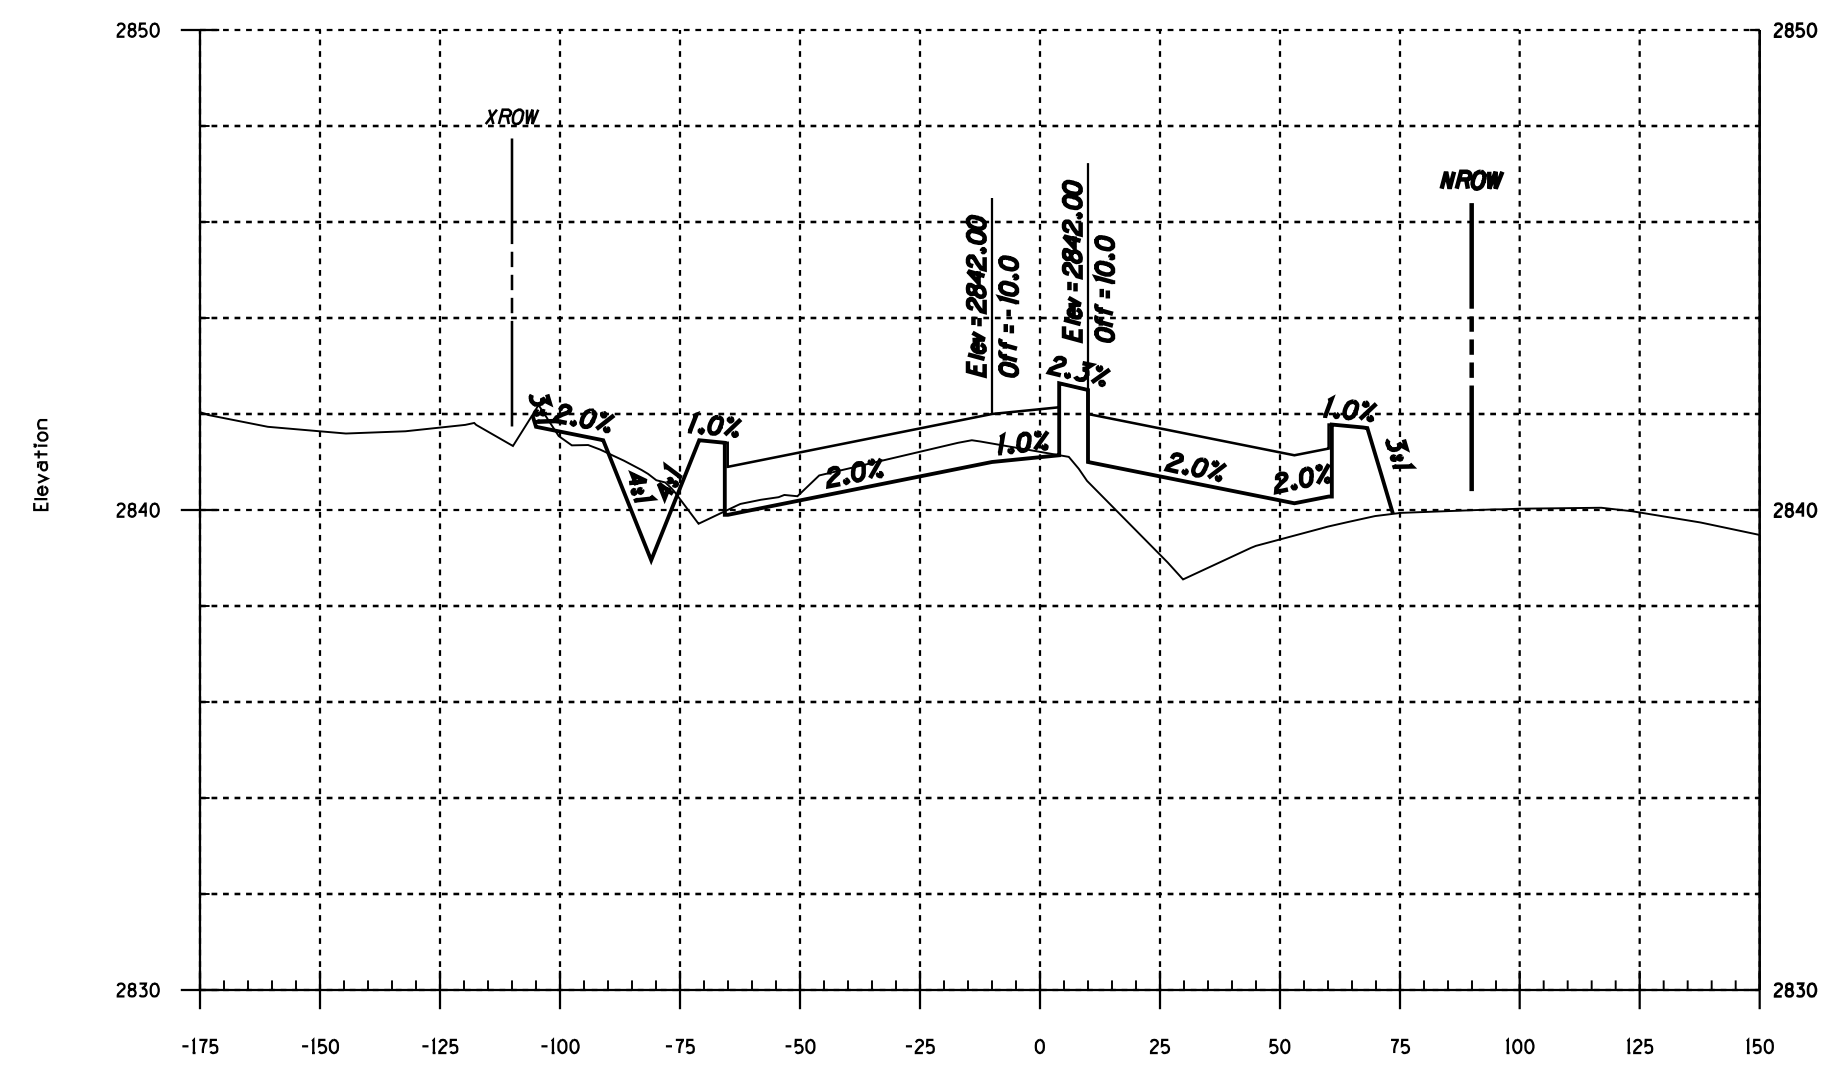

449+00.00

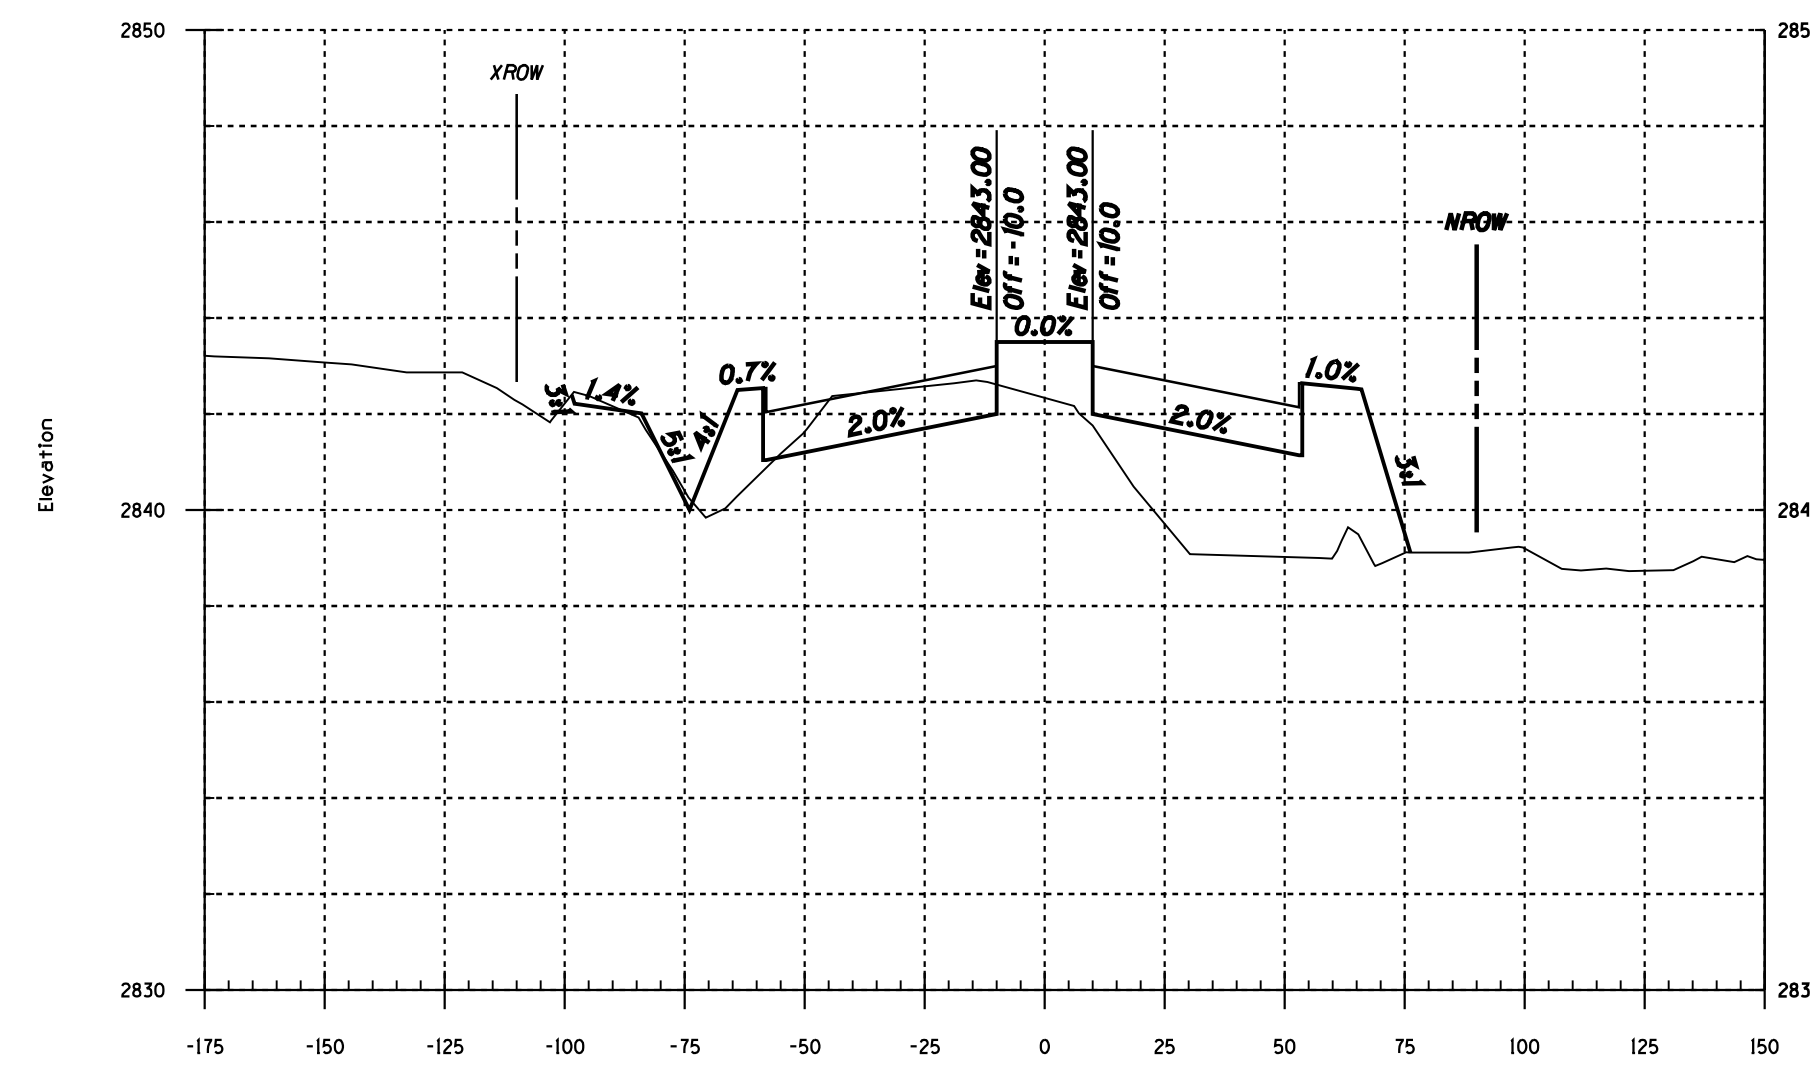

451+00.00

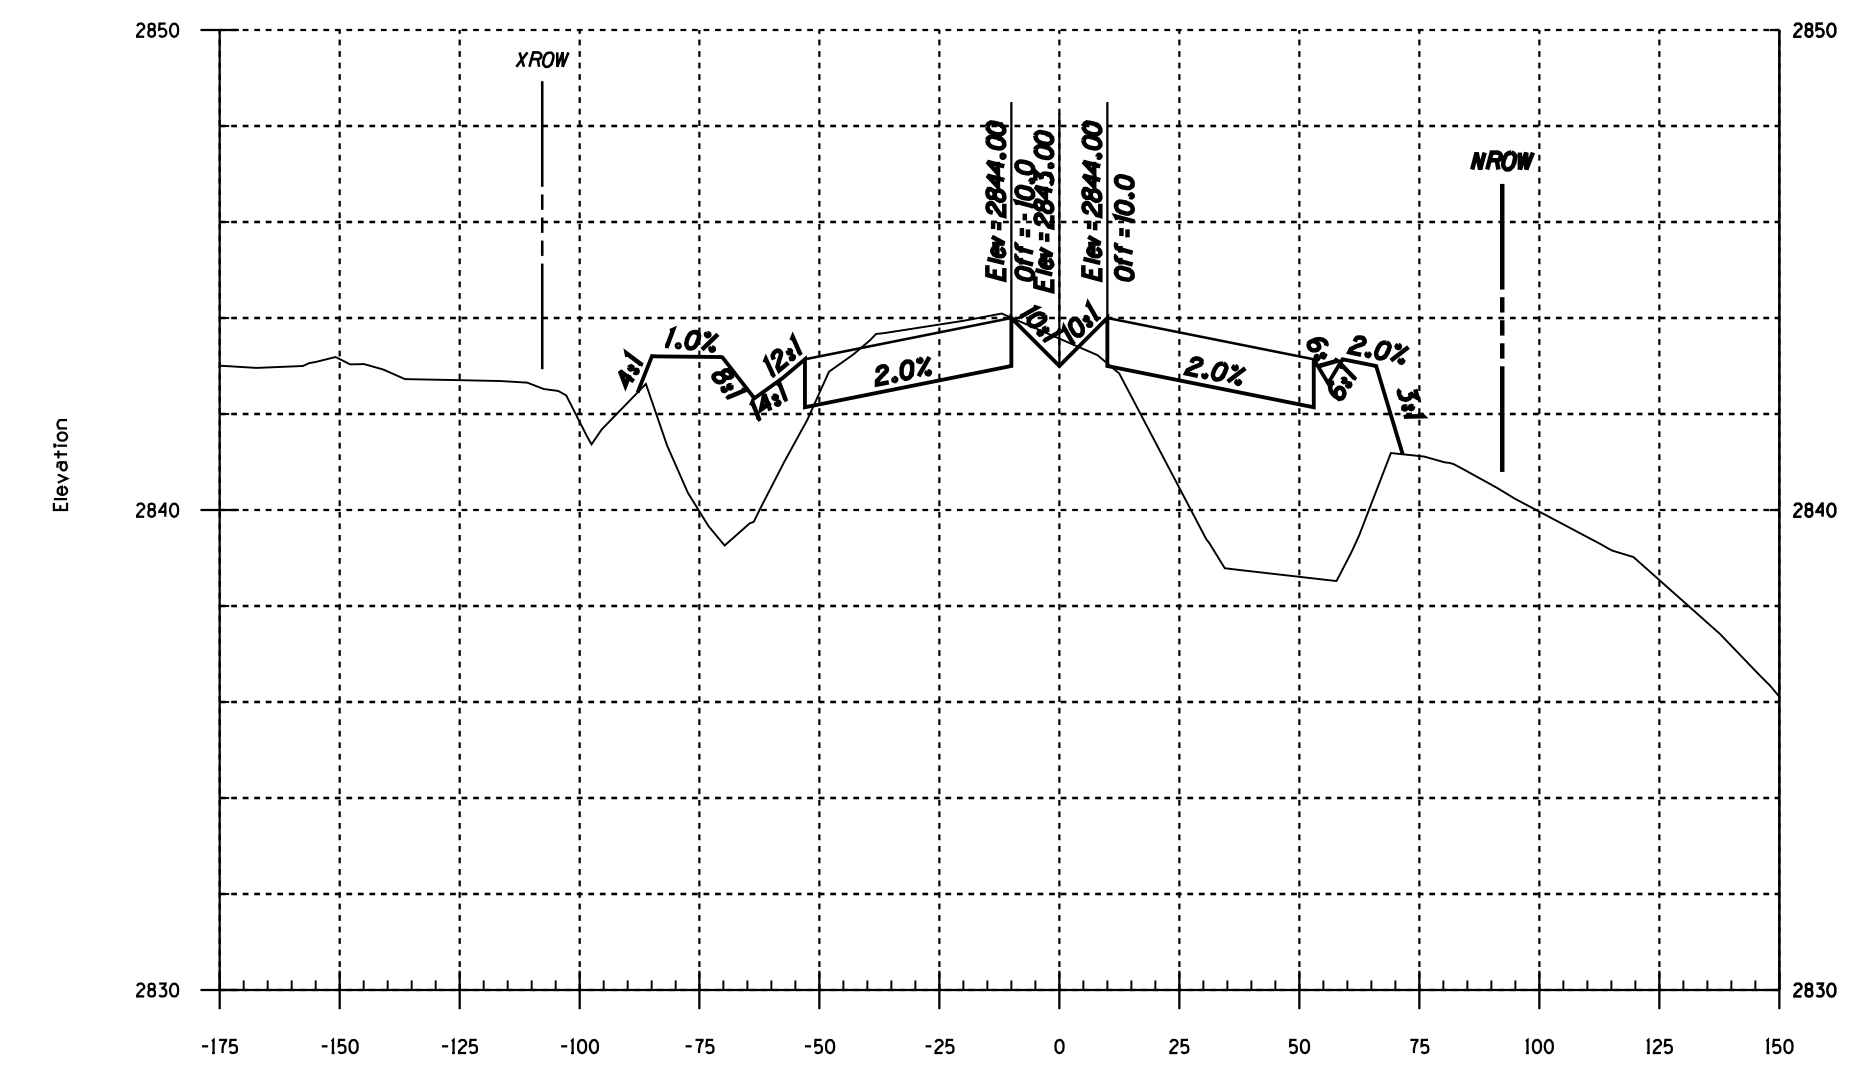

453+00.00










NO.	DATE	REVISION	BY	CHKD.	APPR.



FOR INFORMATION ONLY - NOT FOR RECORDING

100% FINAL

DEPARTMENT OF TRANSPORTATION/ENGINEERING DIVISION			DRWN. BY DSGN. BY CHKD. BY	REF. _____ SCALE: Horiz. 1"=40' Vert. 1"=4'	H07 OF H22 XS07 OF XS25
HOUGHTON ROAD					
IRVINGTON RD TO VALENCIA RD Cross Sections Sta 449+00 To Sta 454+00					
PLAN NO. I-2009-004					

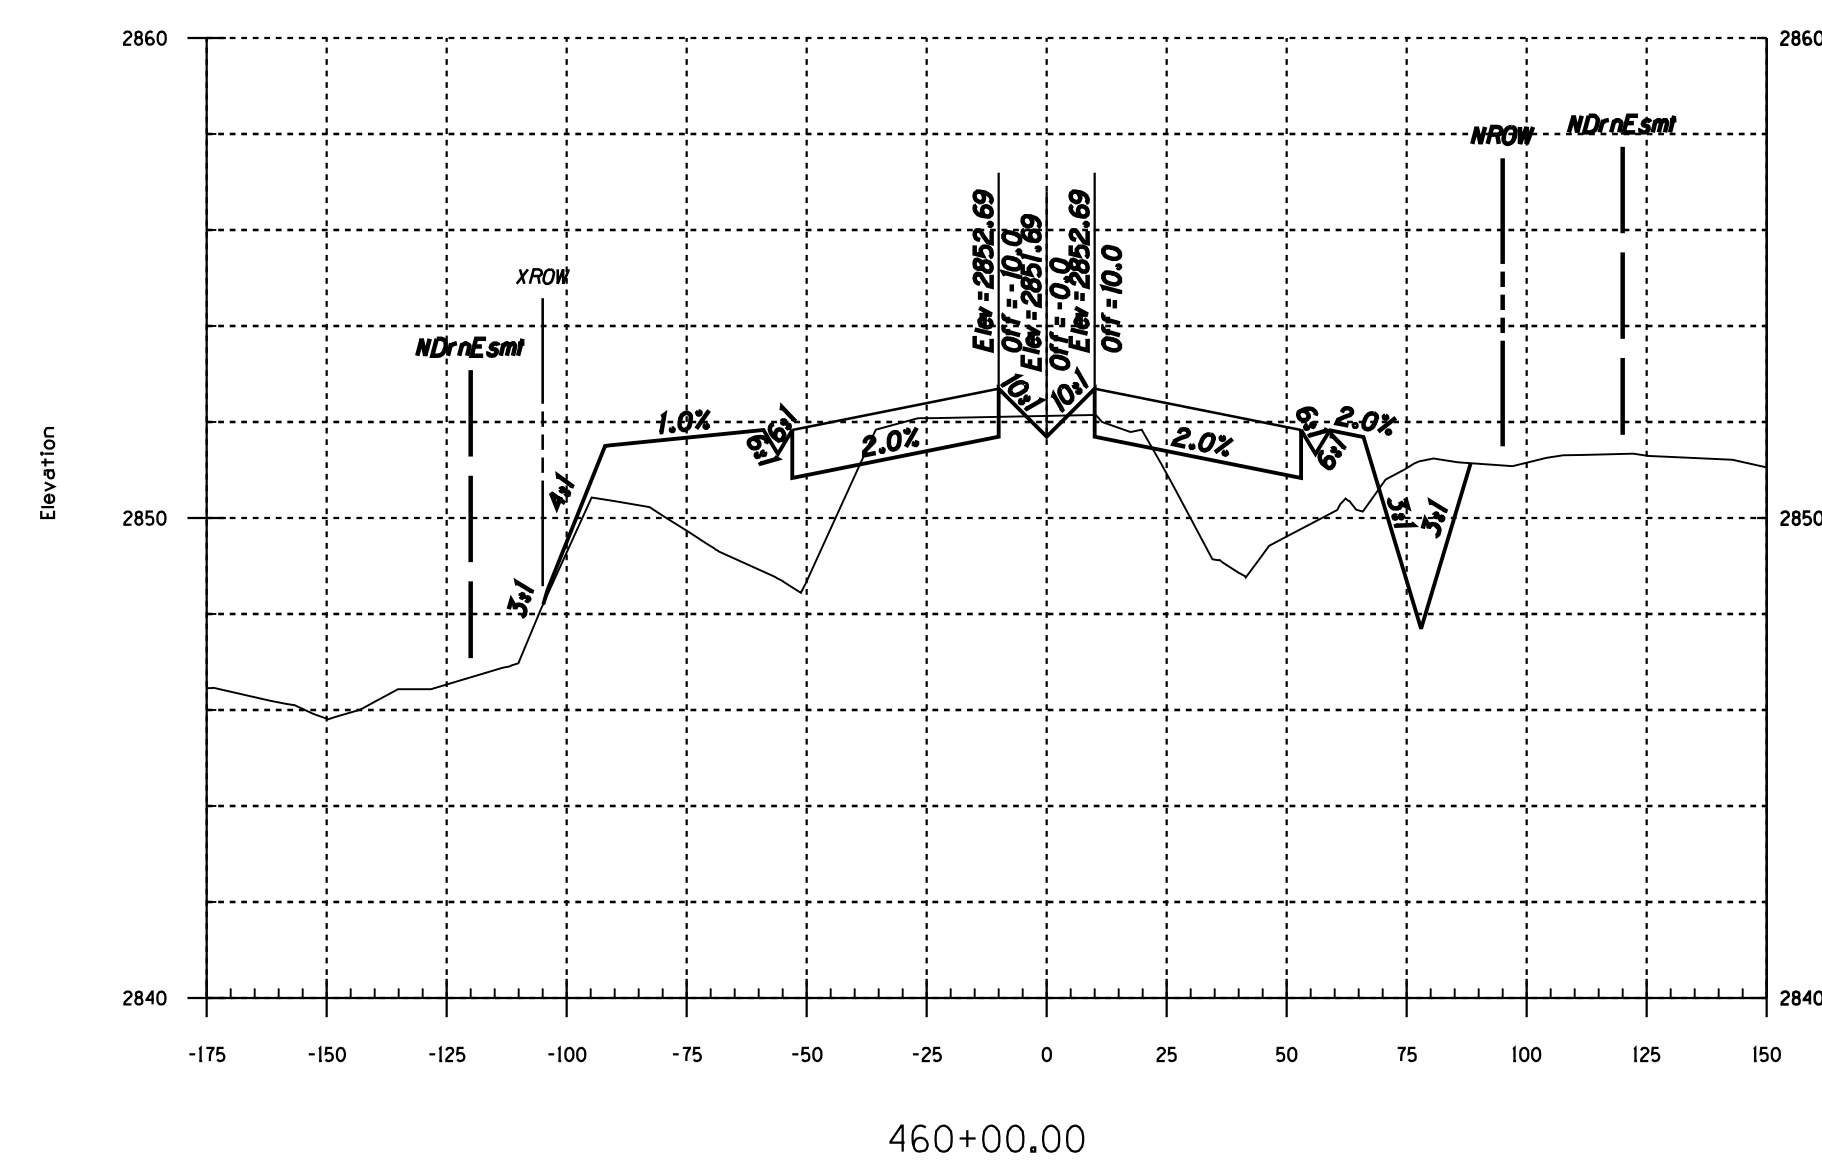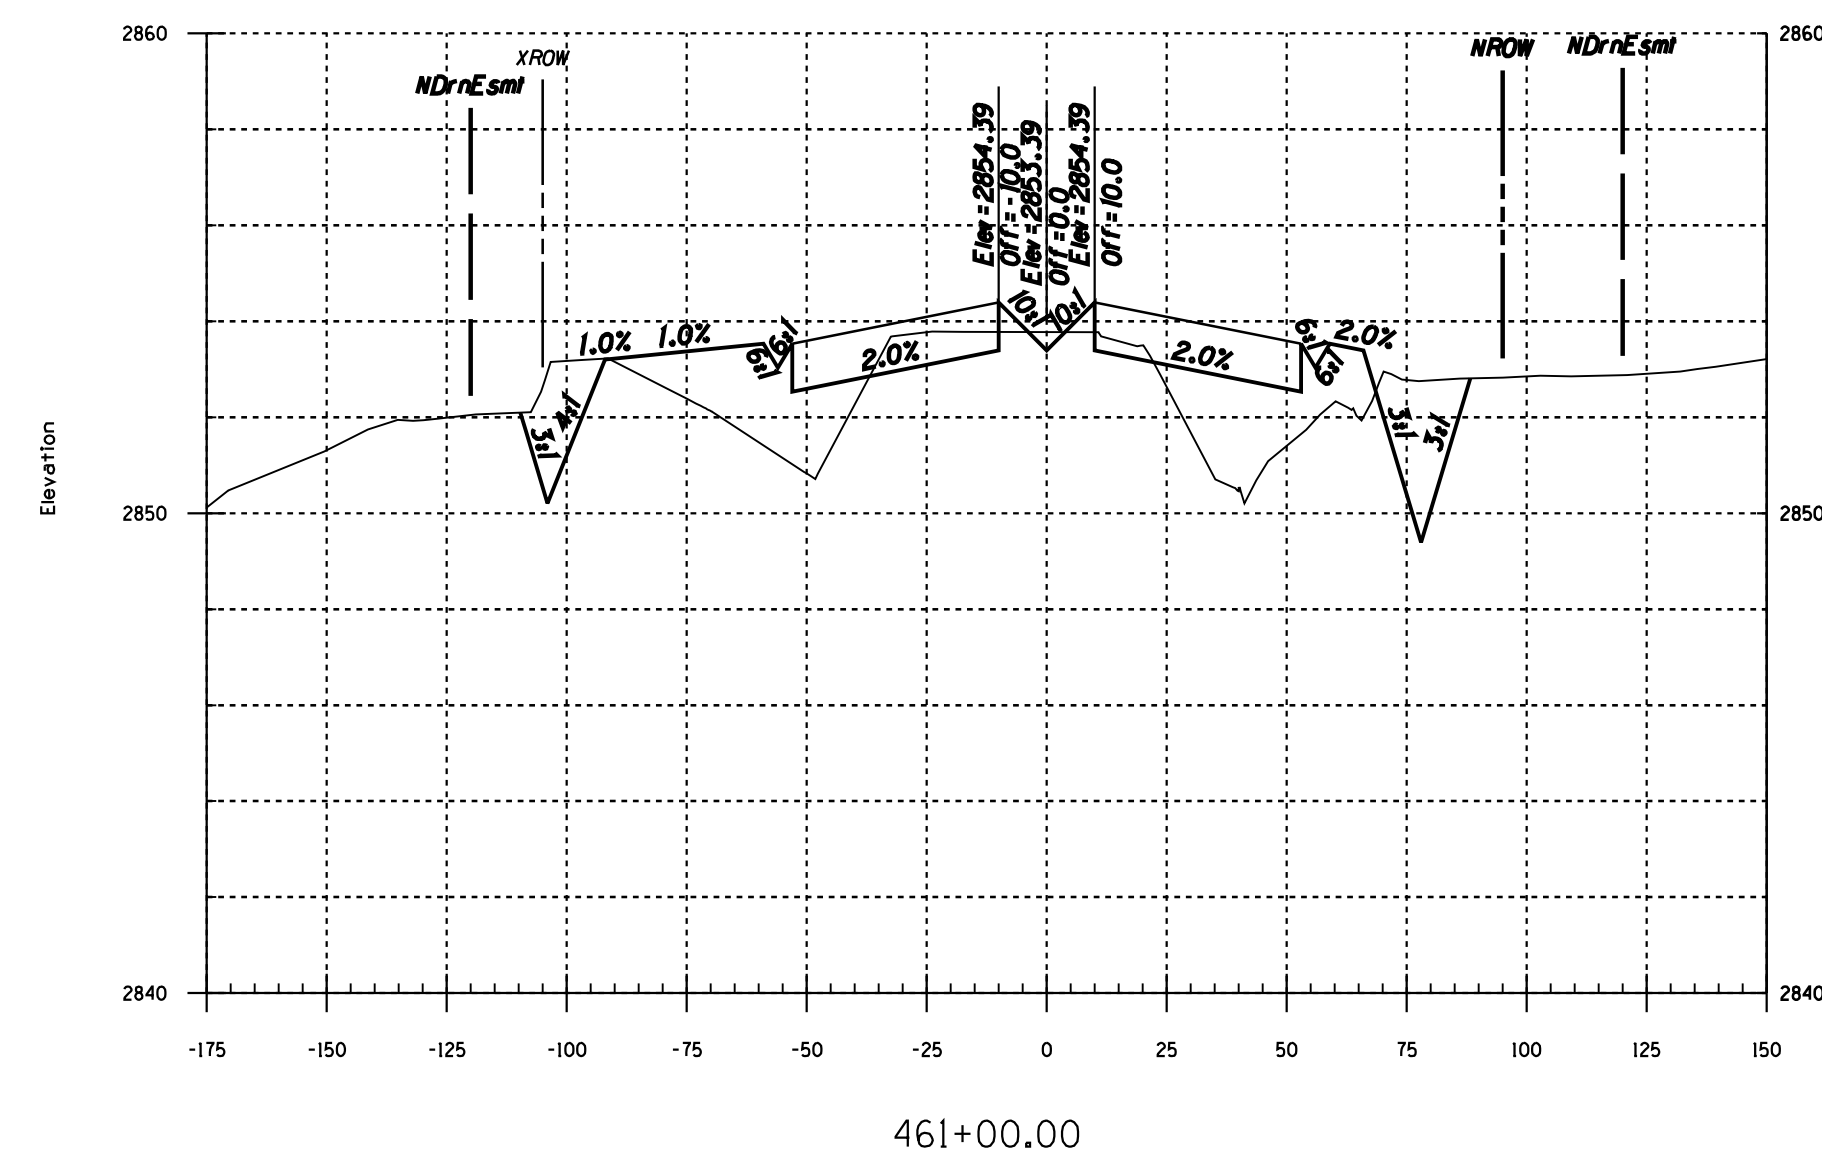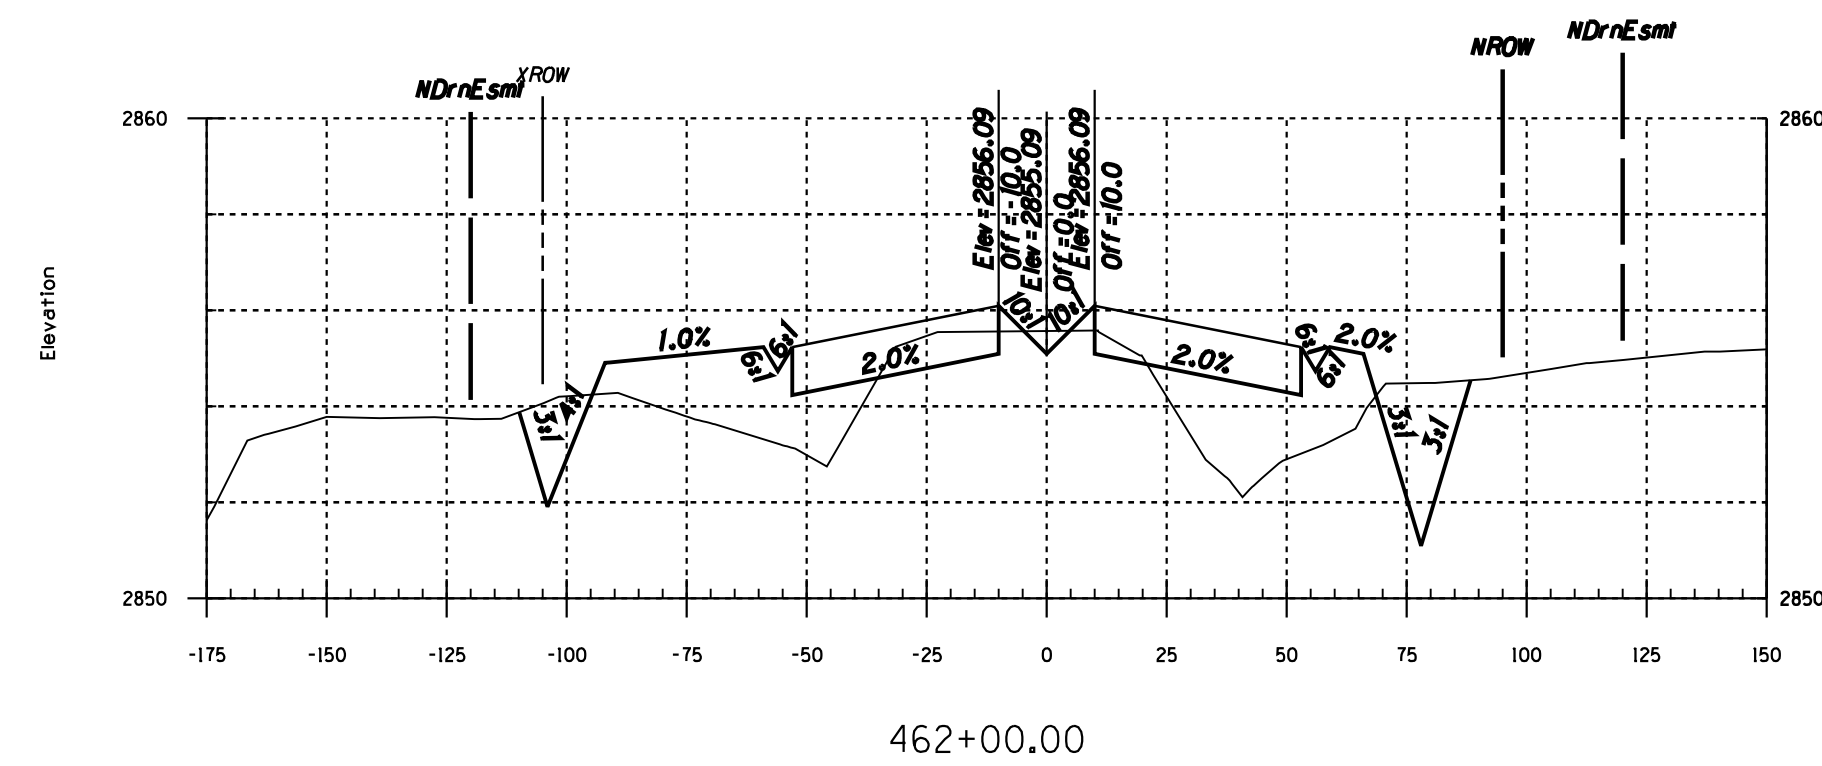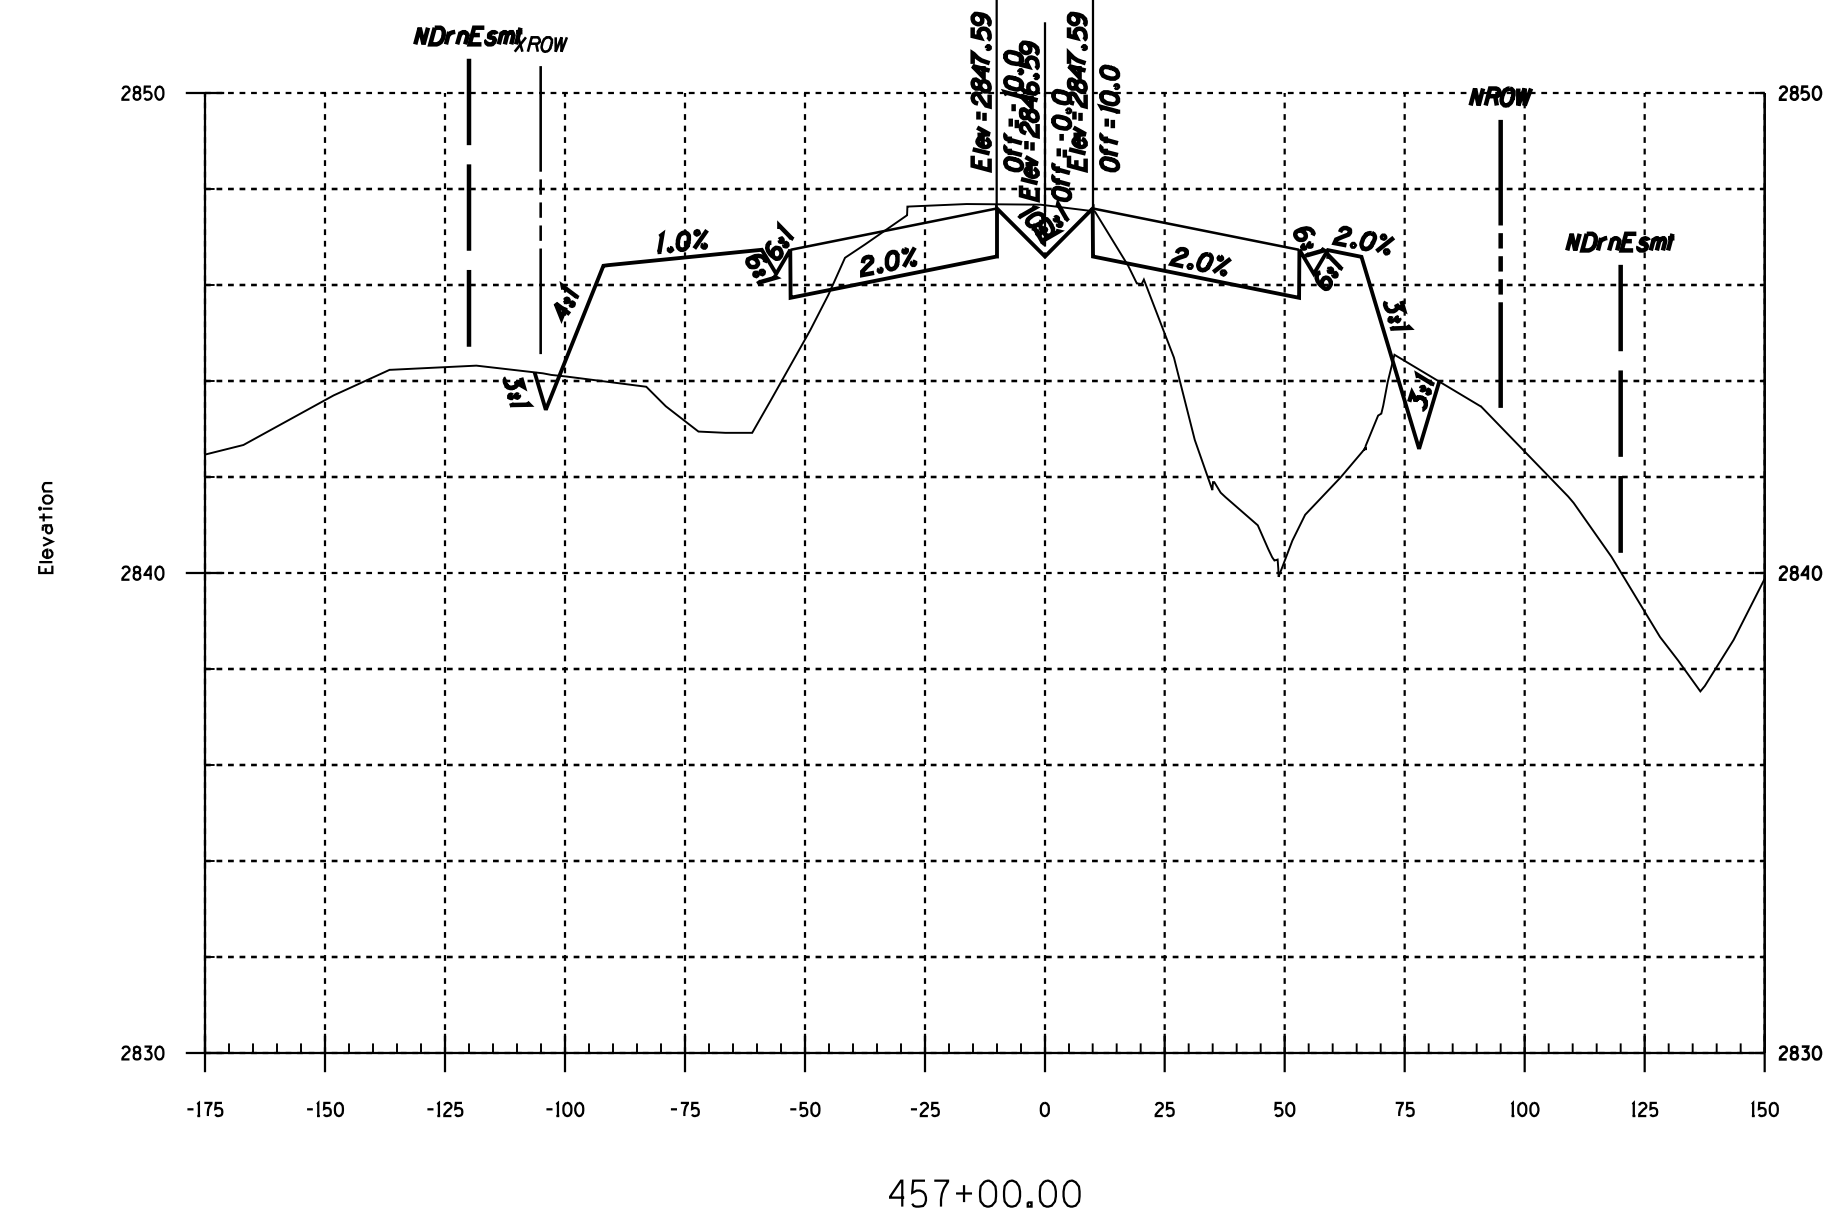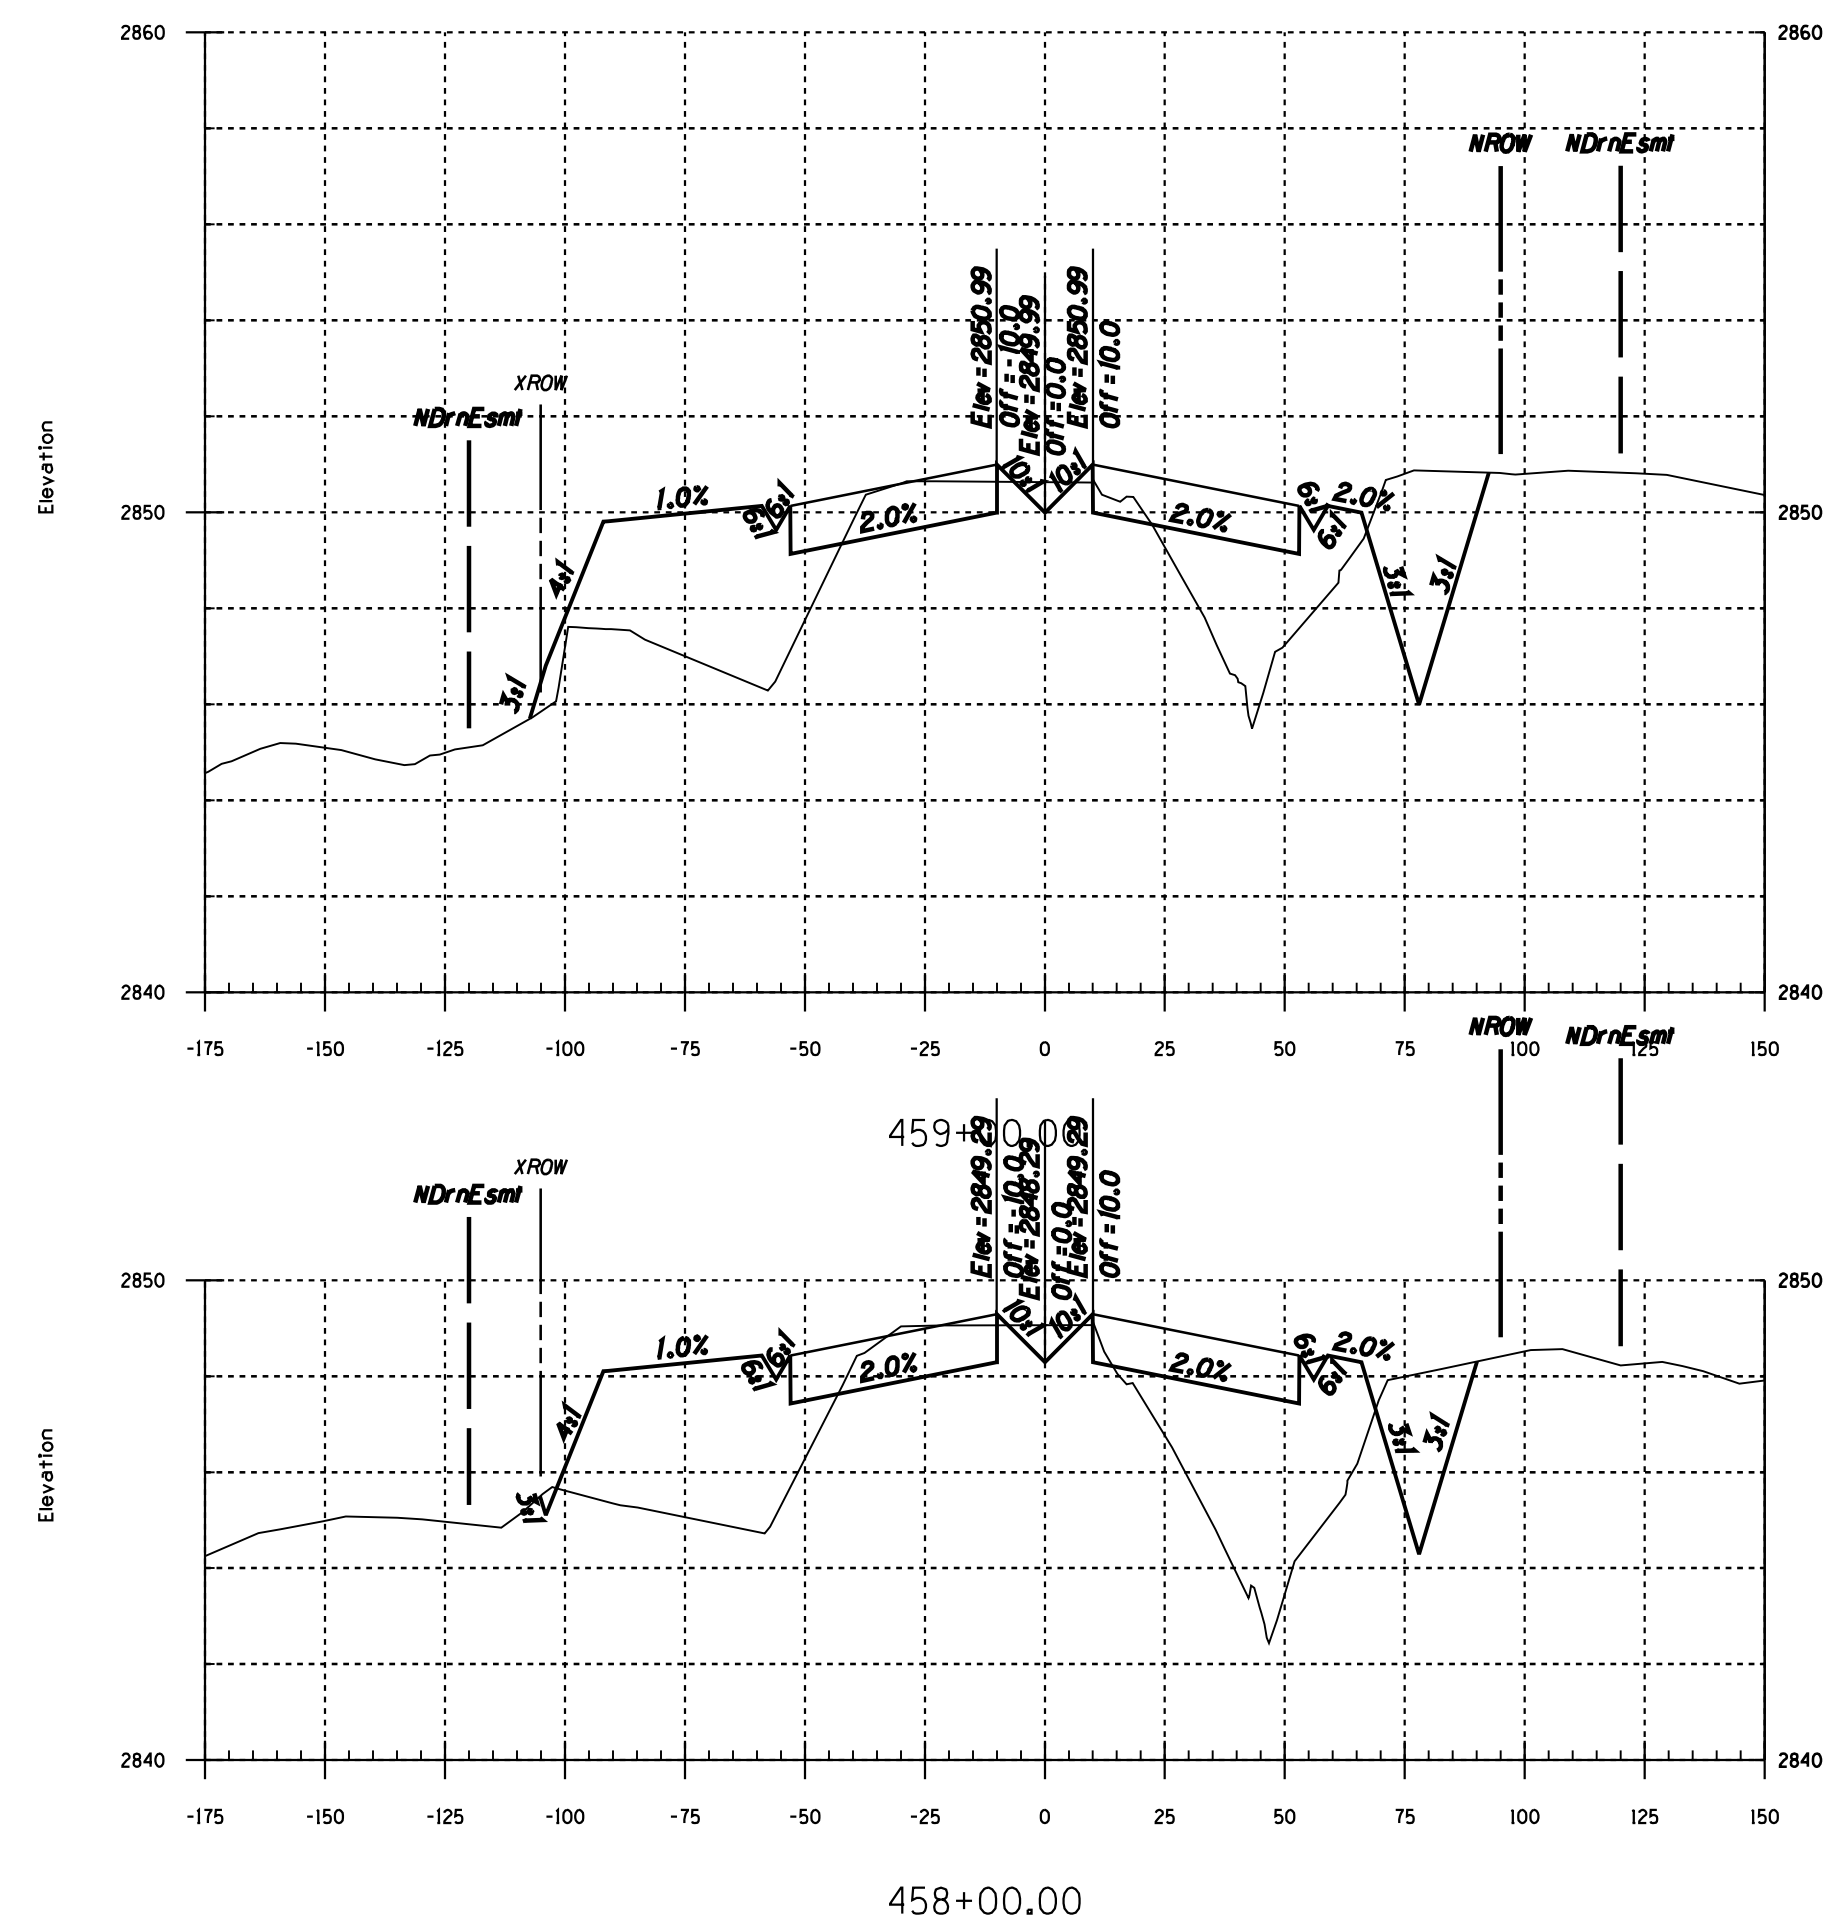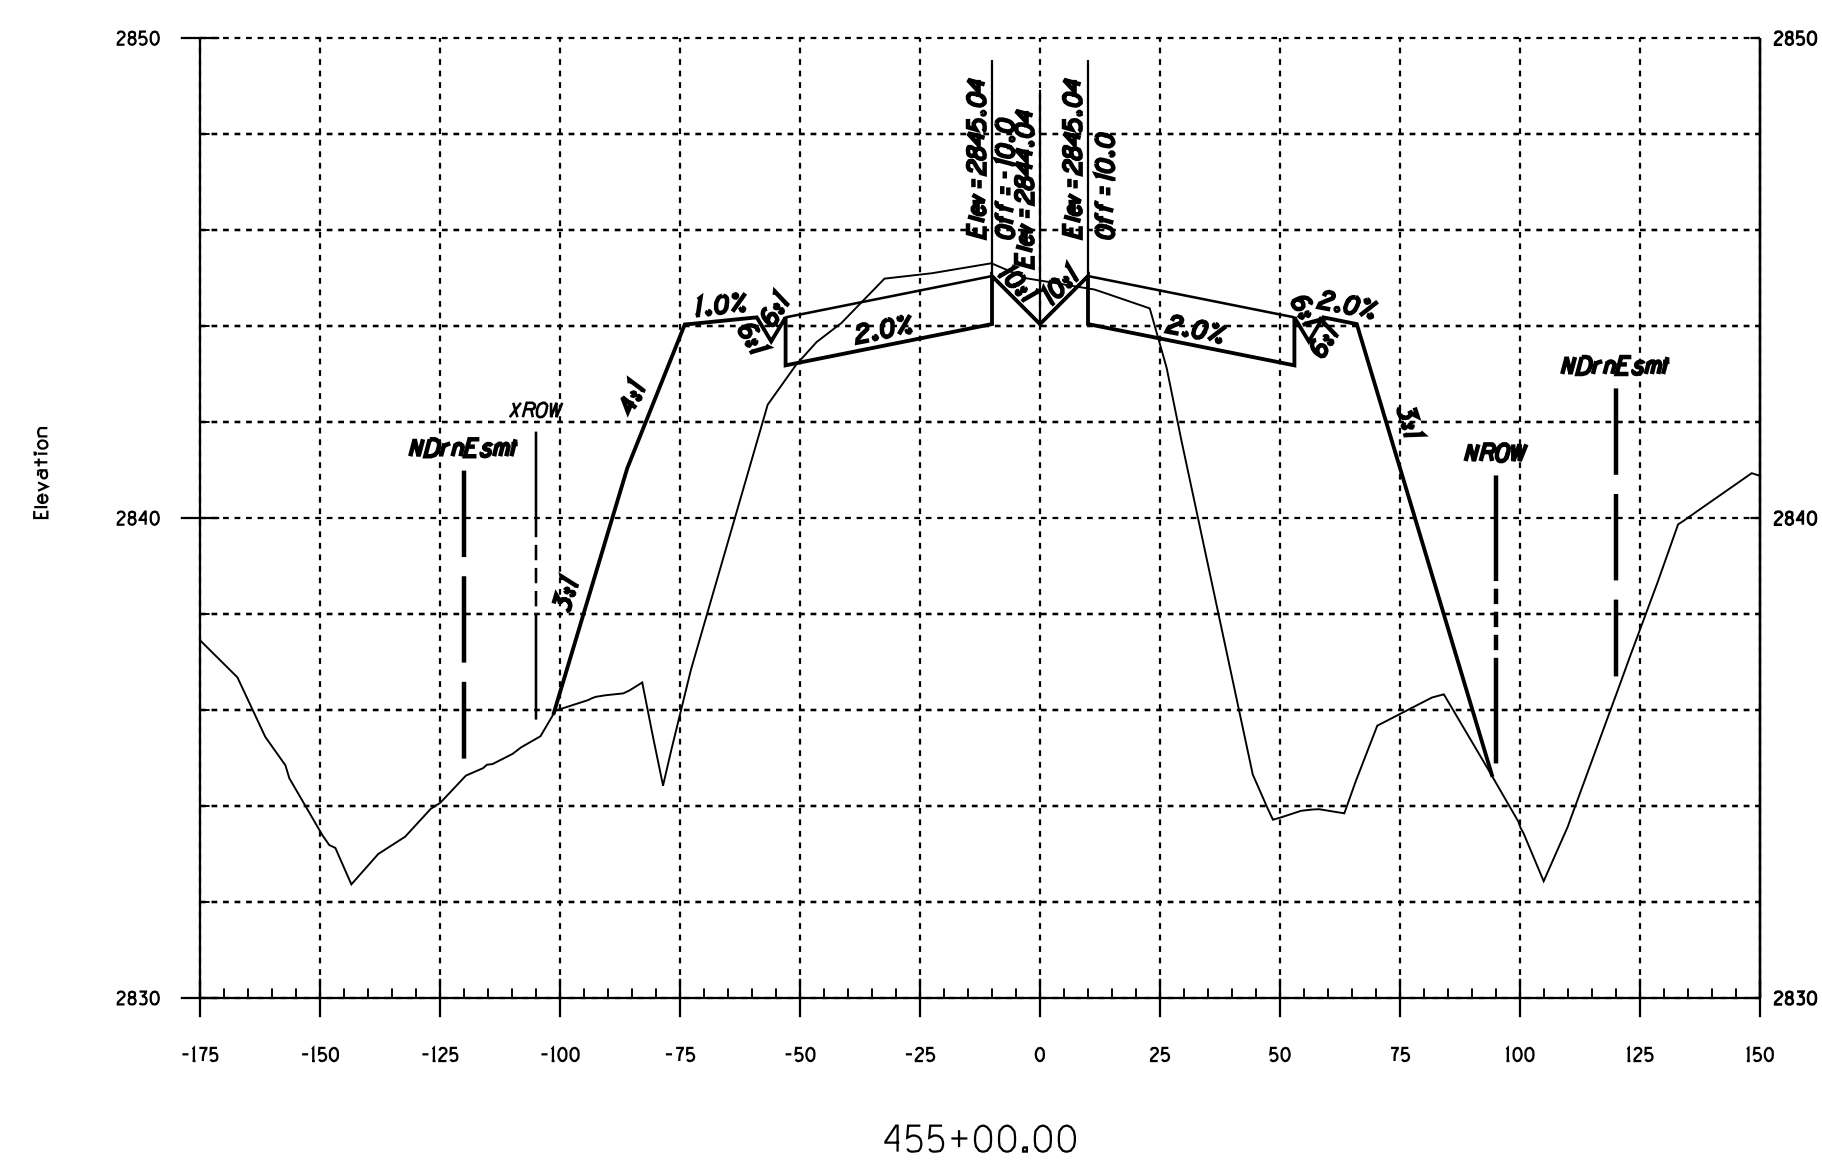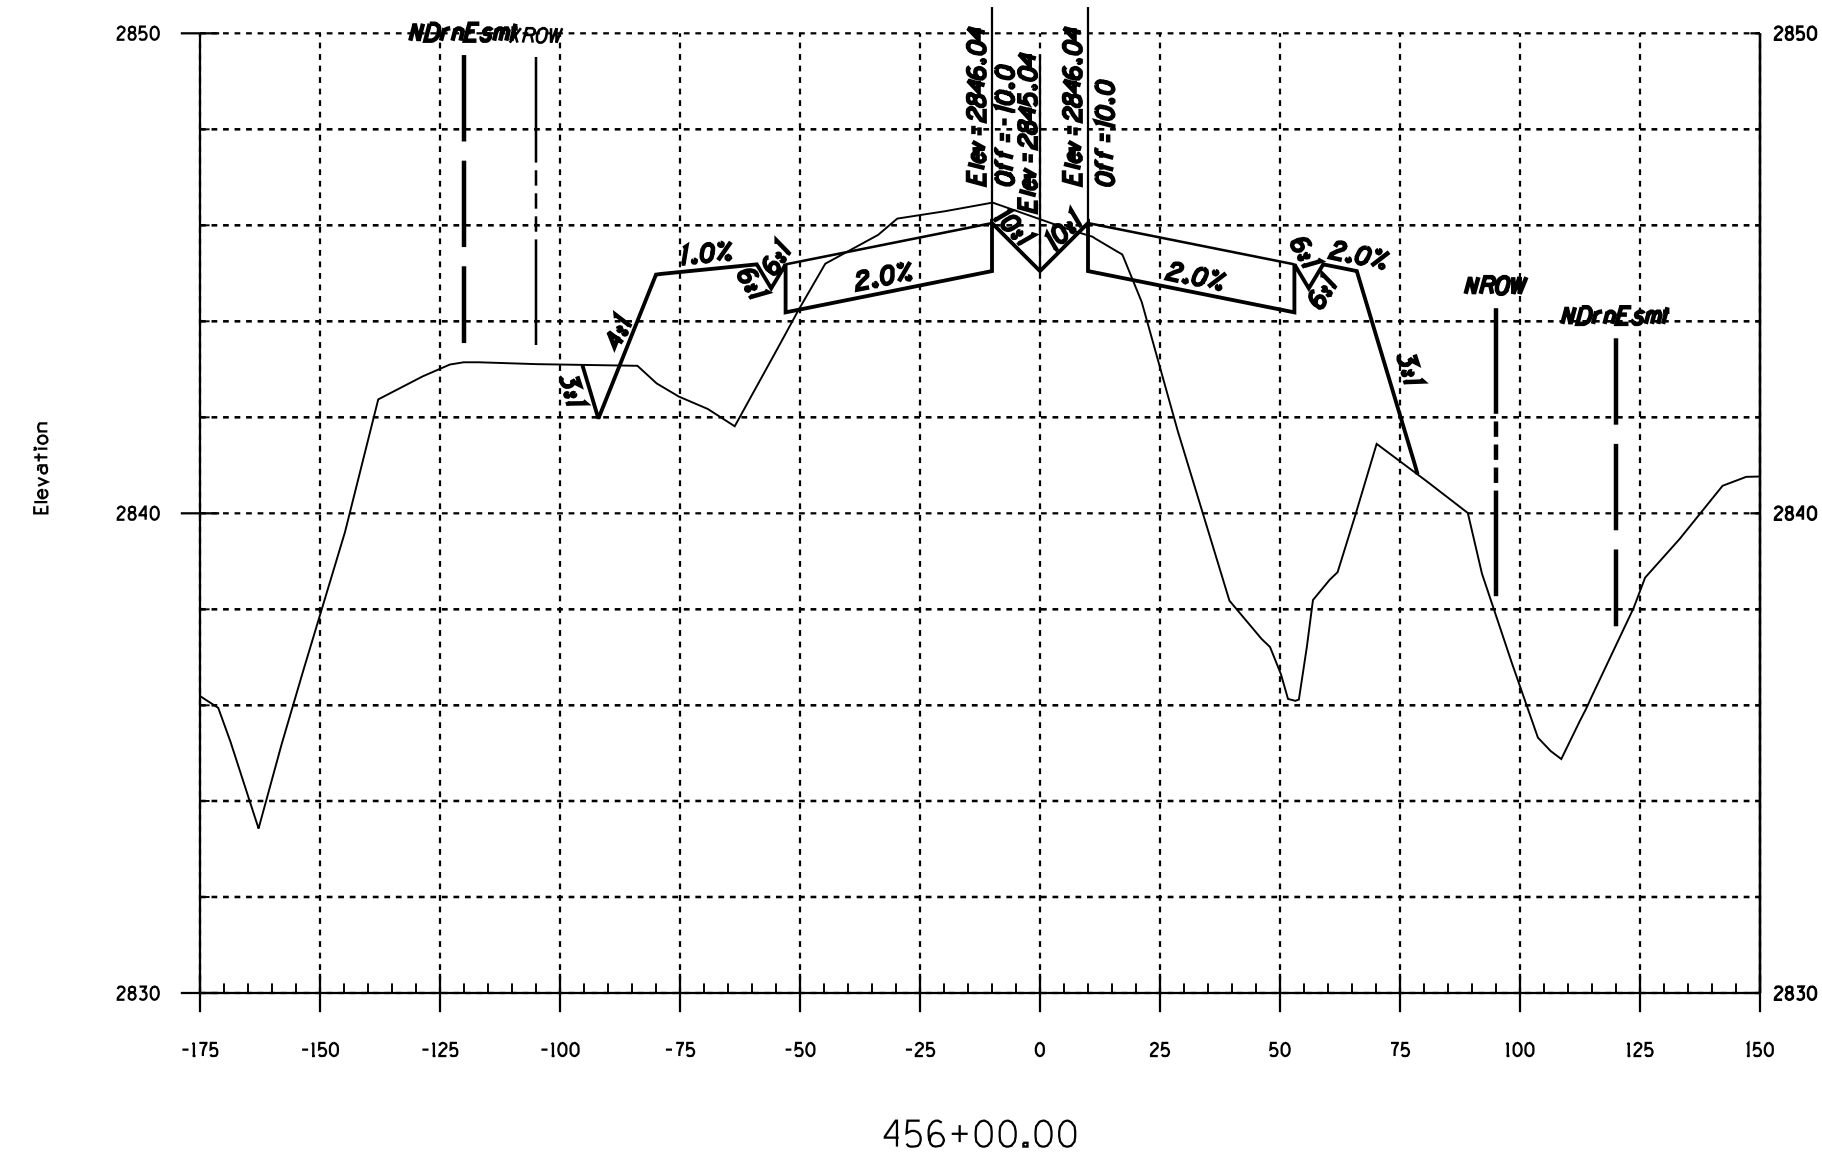

NO.	DATE	REVISION	BY	CHKD.	APPR.



FOR INFORMATION ONLY - NOT FOR RECORDING

100% FINAL









DEPARTMENT OF TRANSPORTATION/ENGINEERING DIVISION
HOUGHTON ROAD
 IRVINGTON RD TO VALENCIA RD
 Cross Sections Sta 455+00 To Sta 462+00

DRWN. BY _____
 DSGN. BY _____
 CHKD. BY _____

REF. _____ SCALE Horiz. 1"=40'
 Vert. 1"=4'

PLAN NO. I-2009-004

H08 OF H22
 XS08 OF XS25

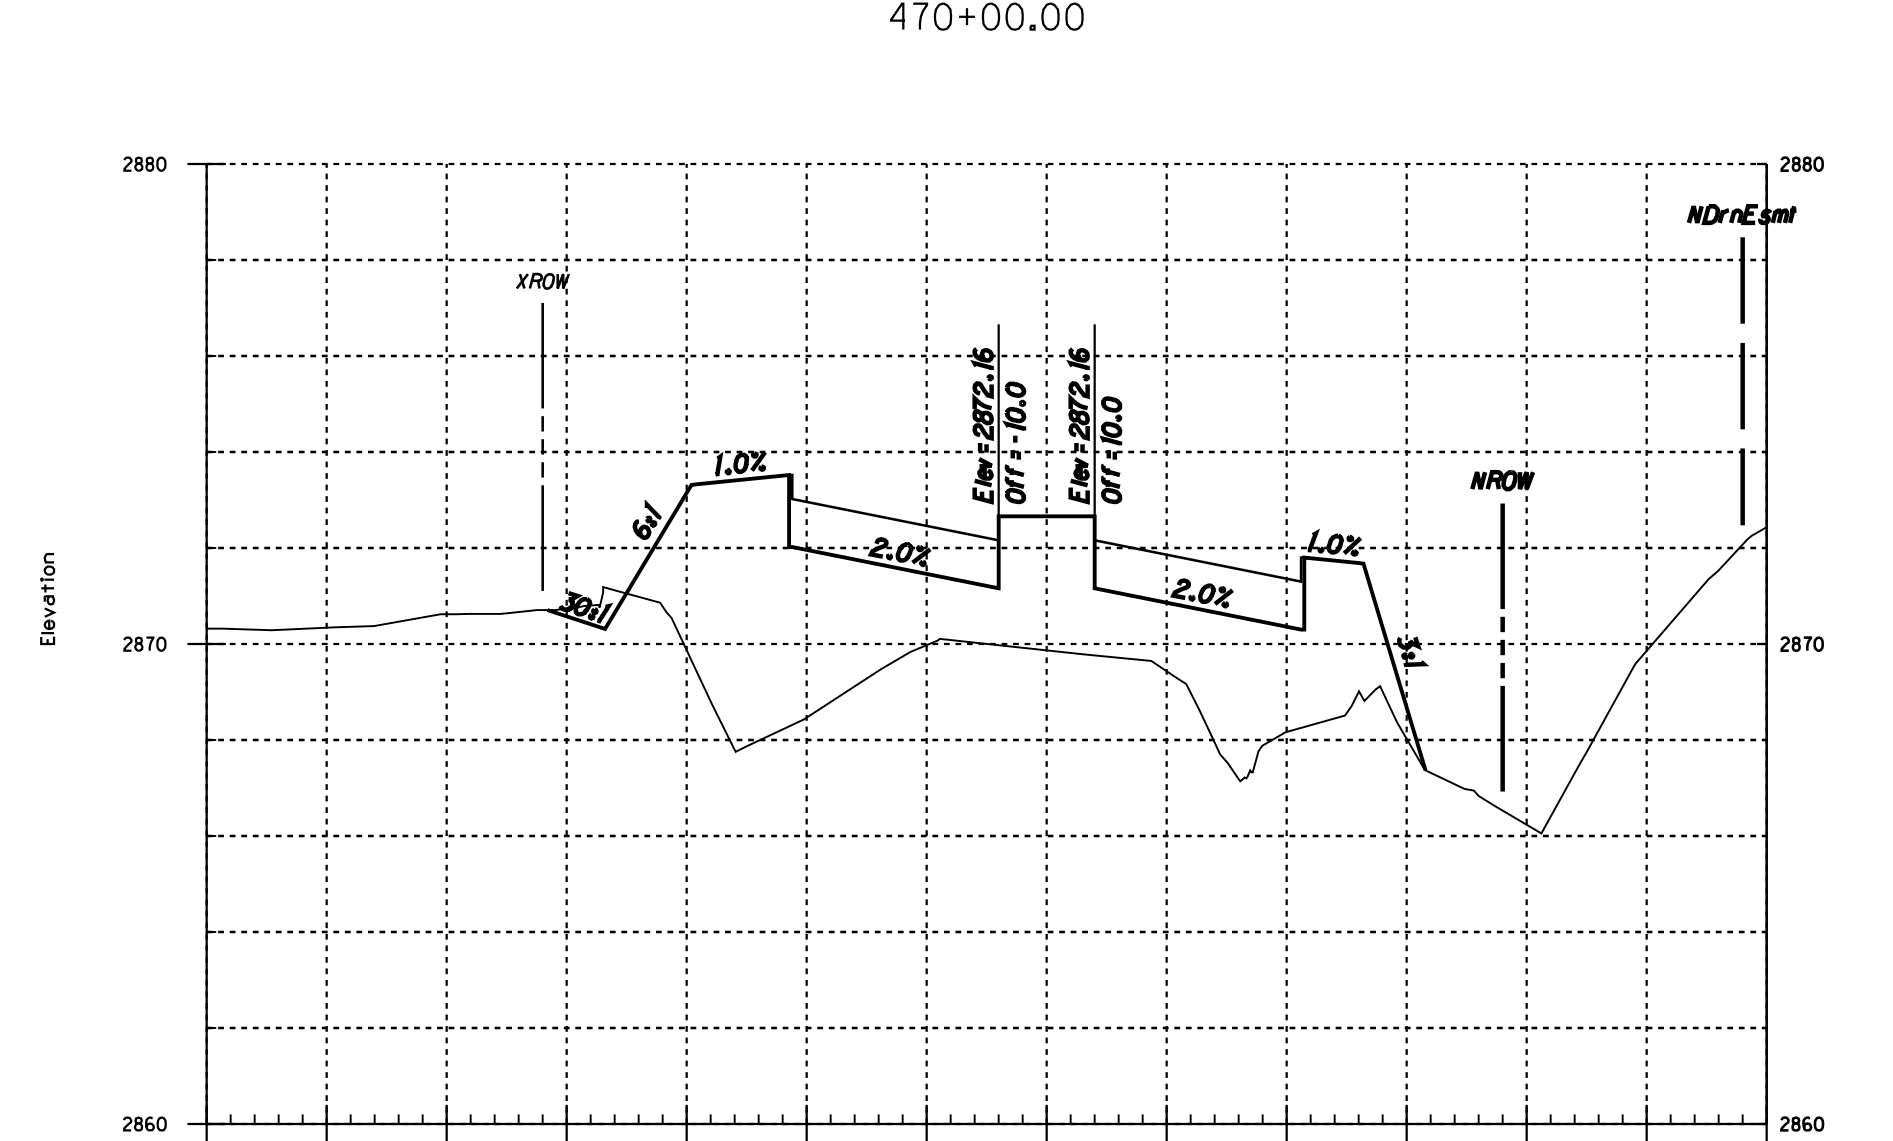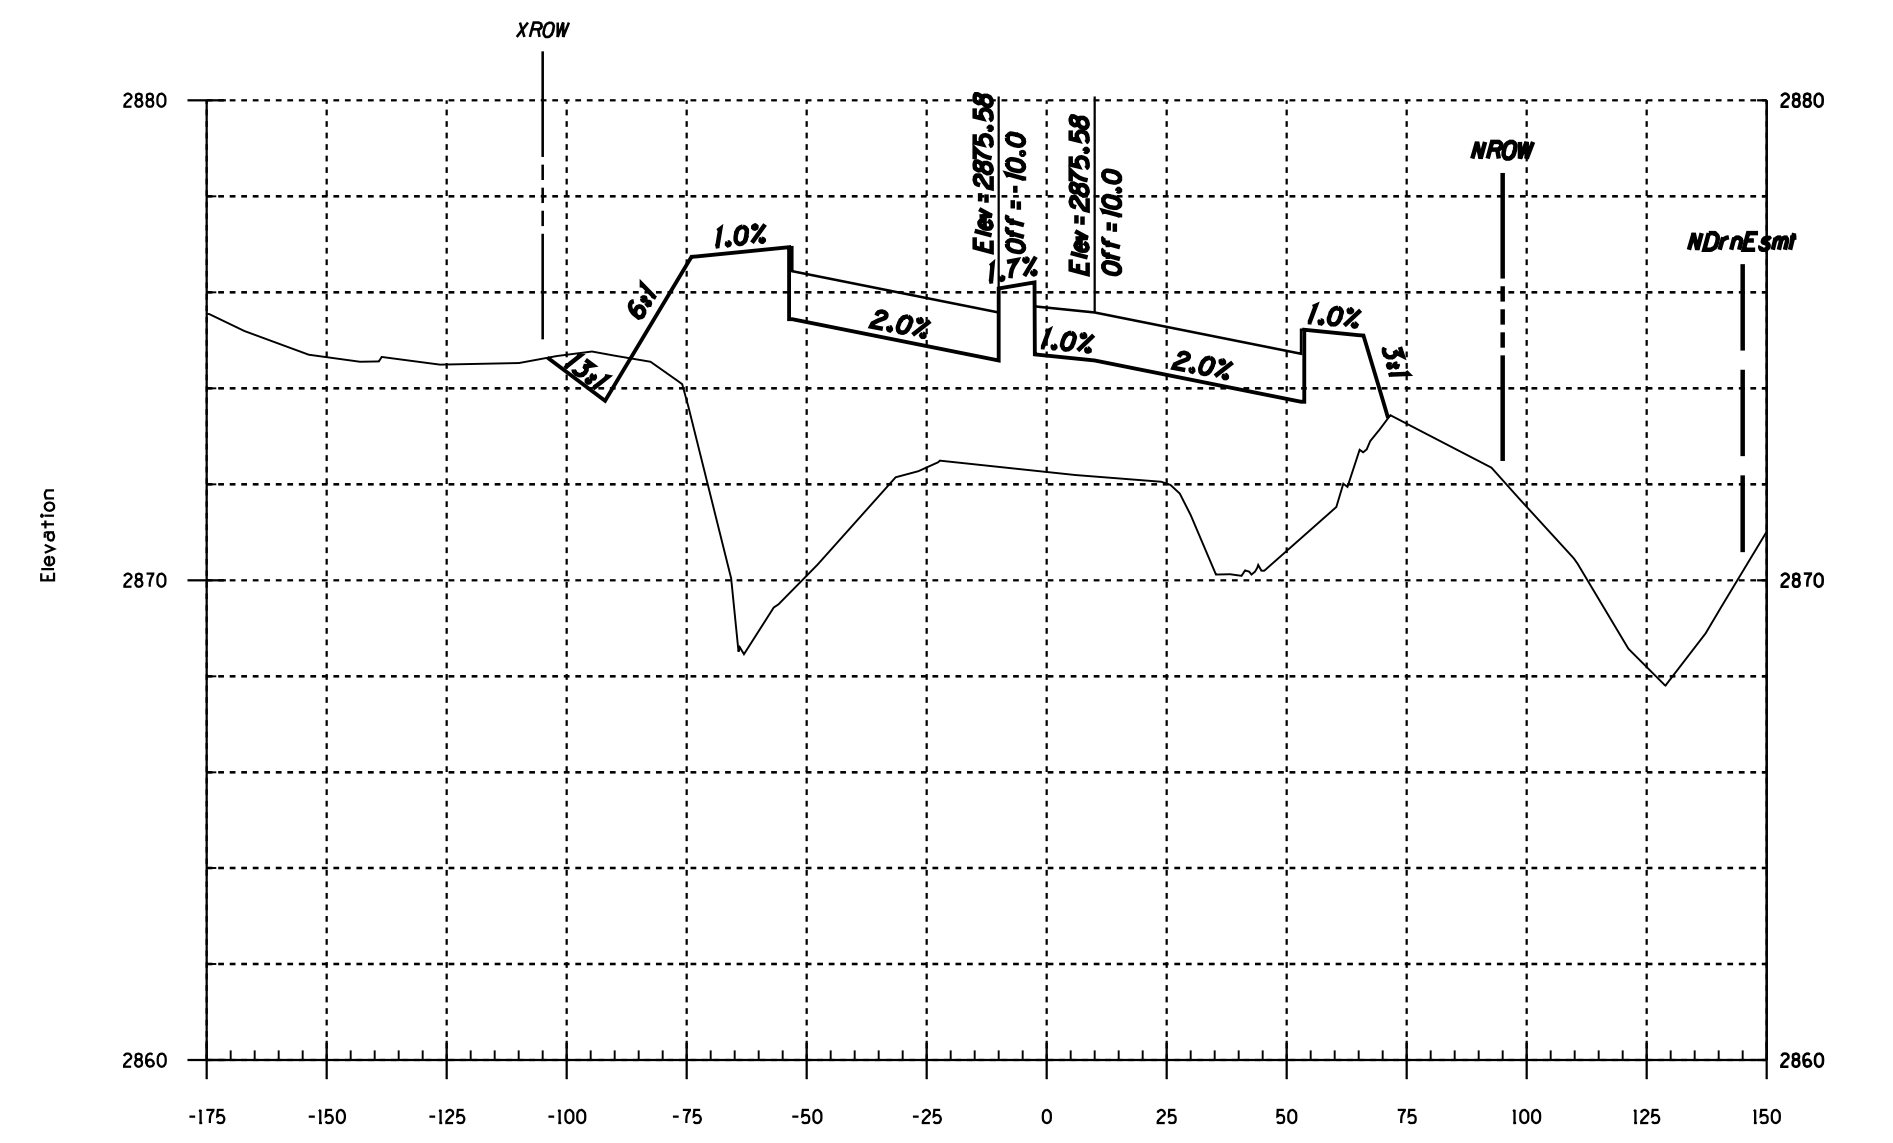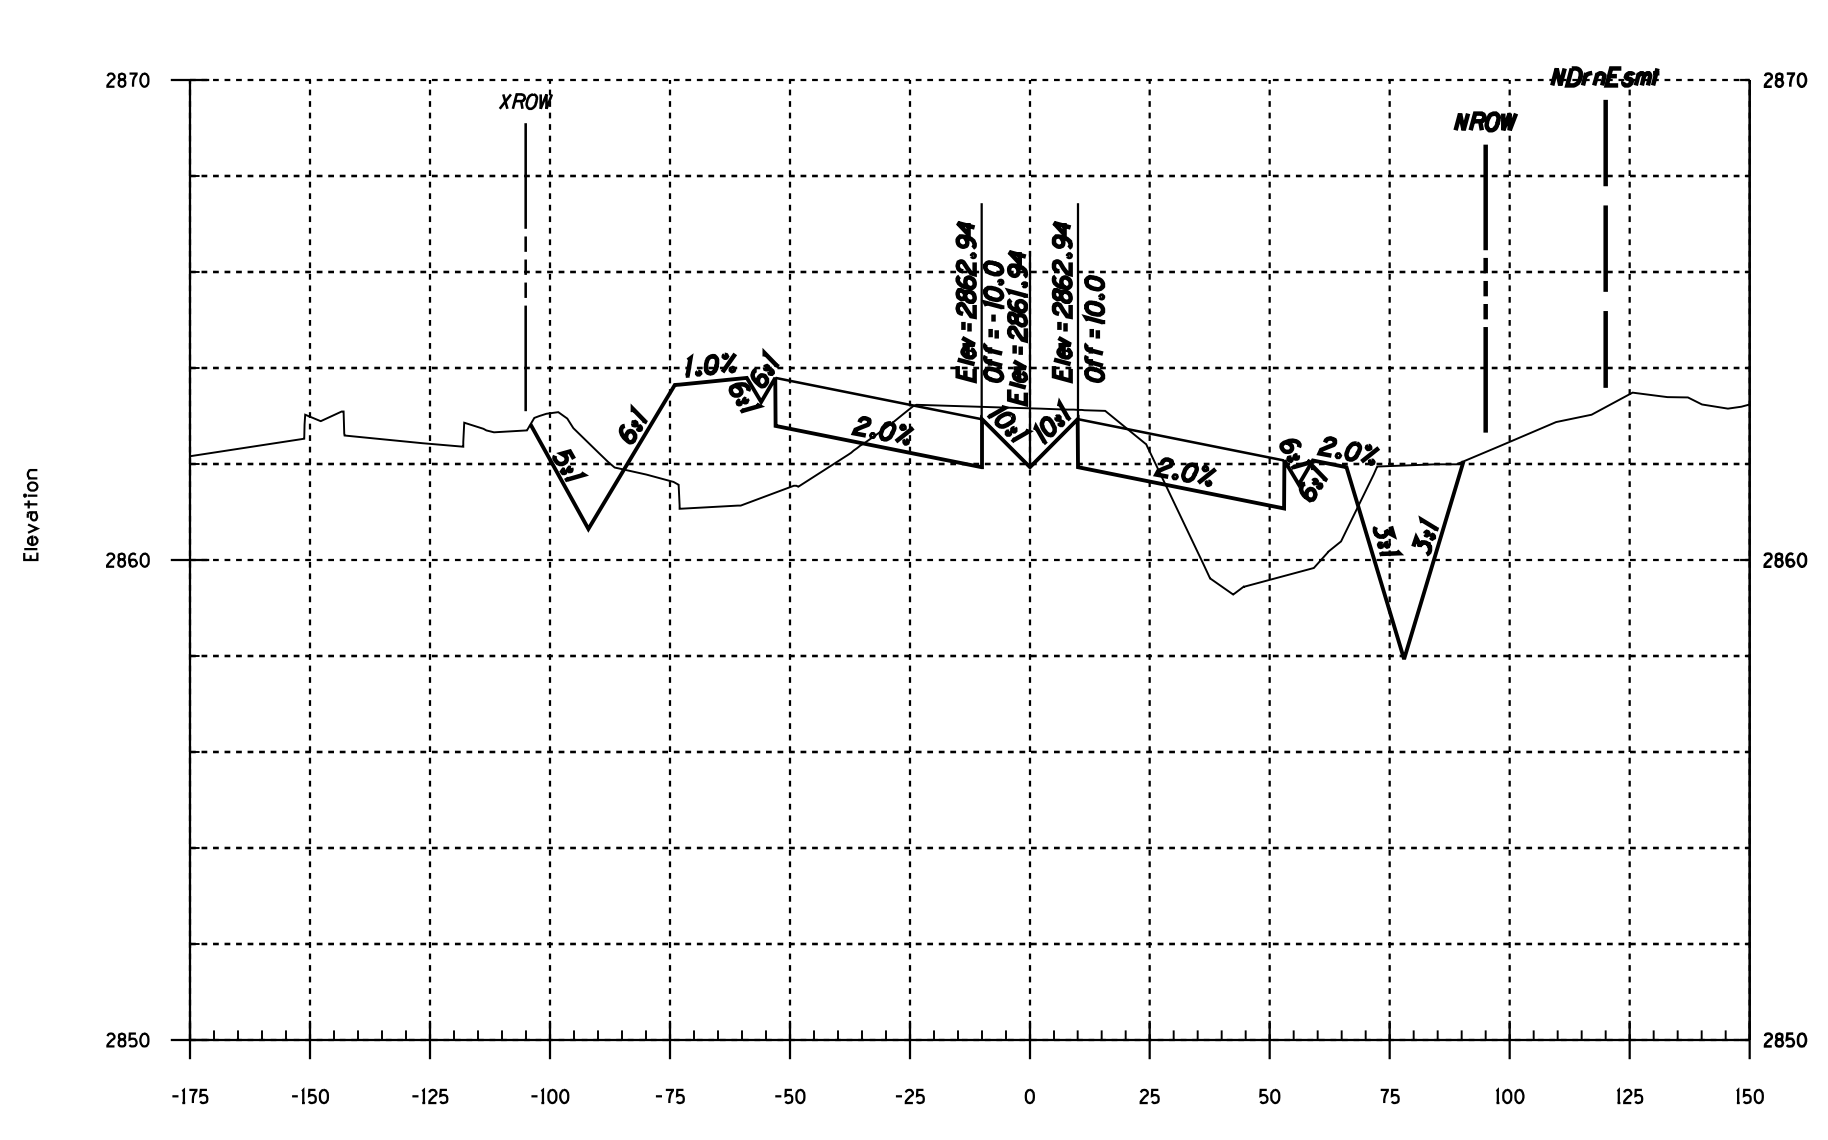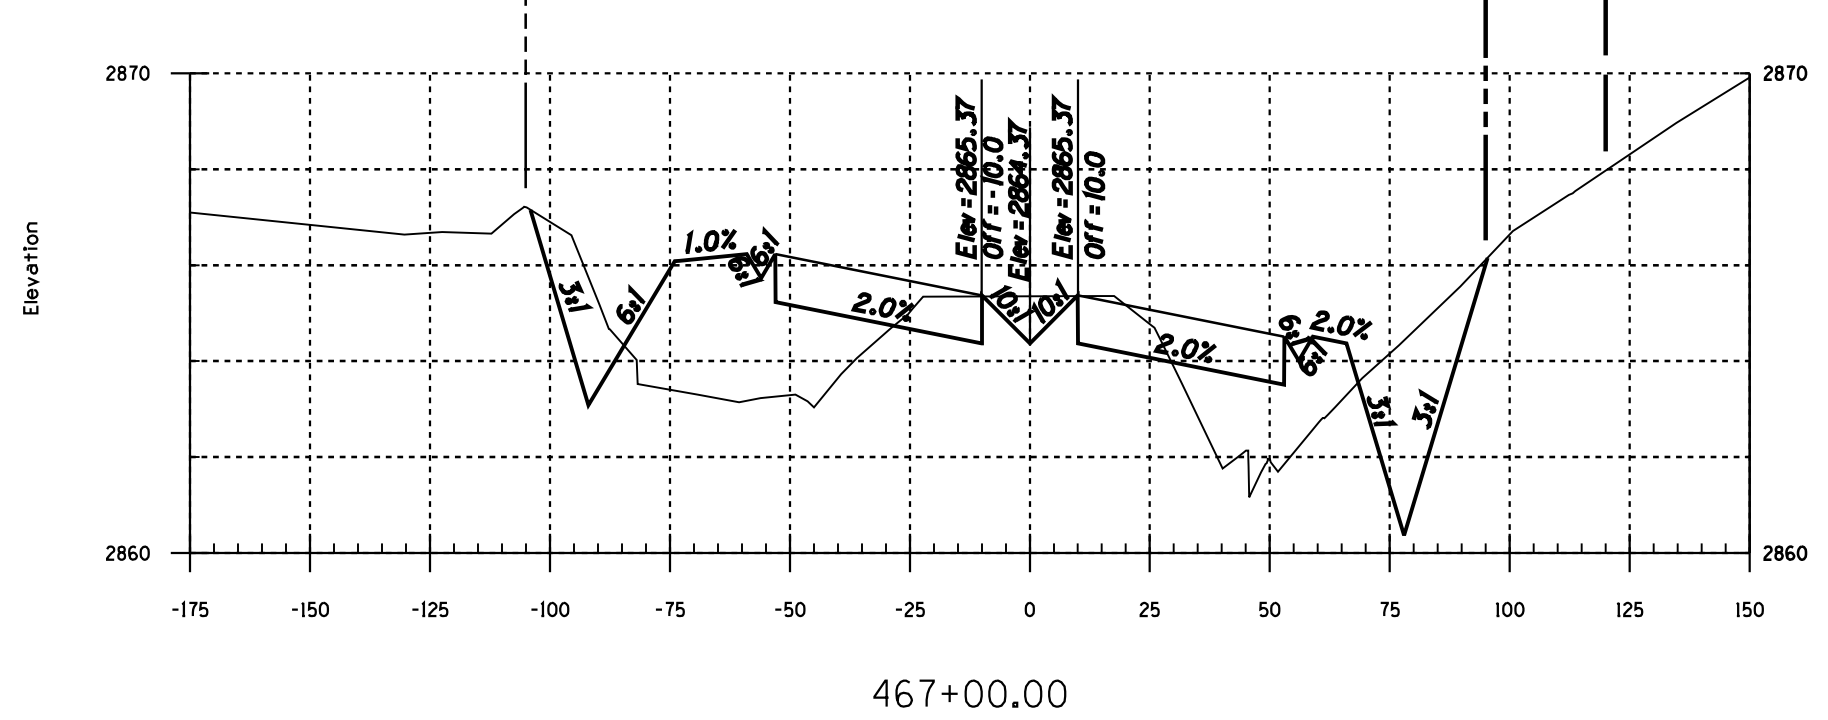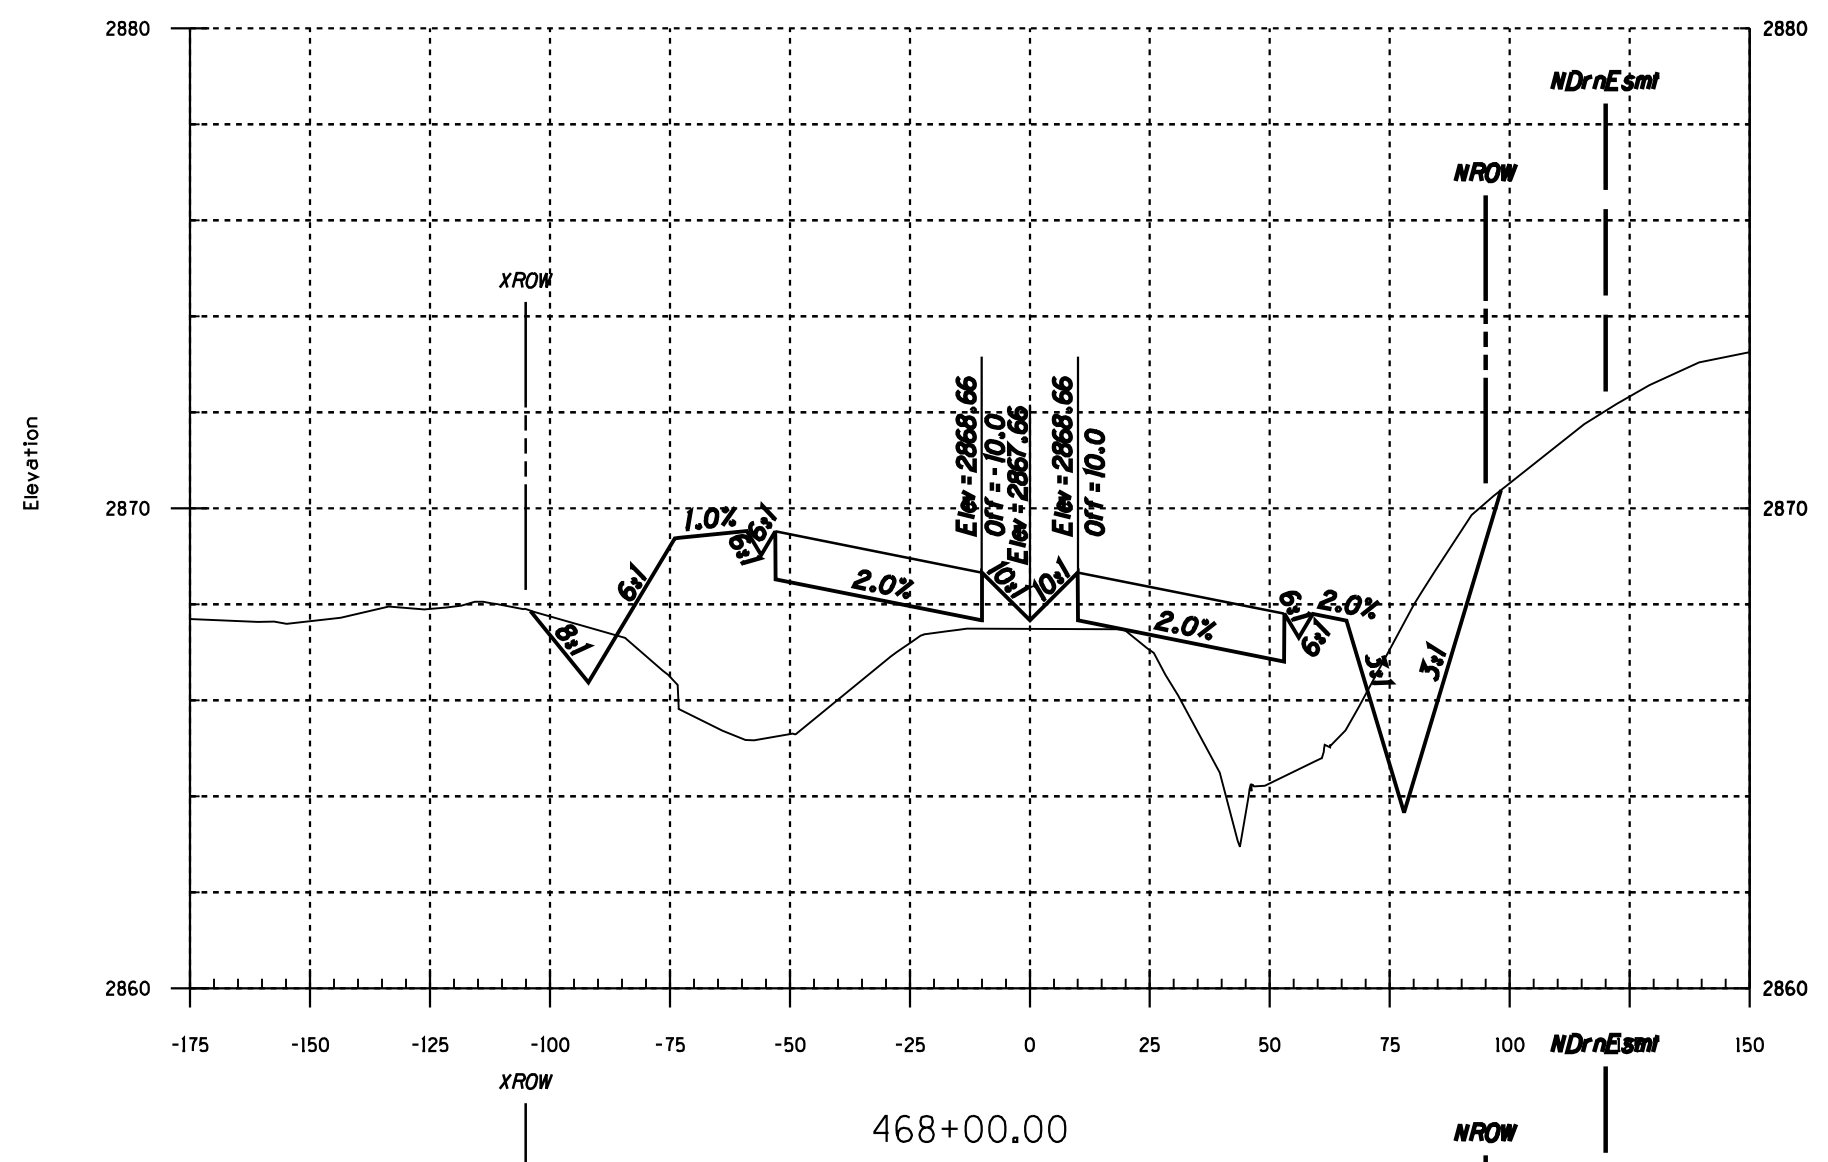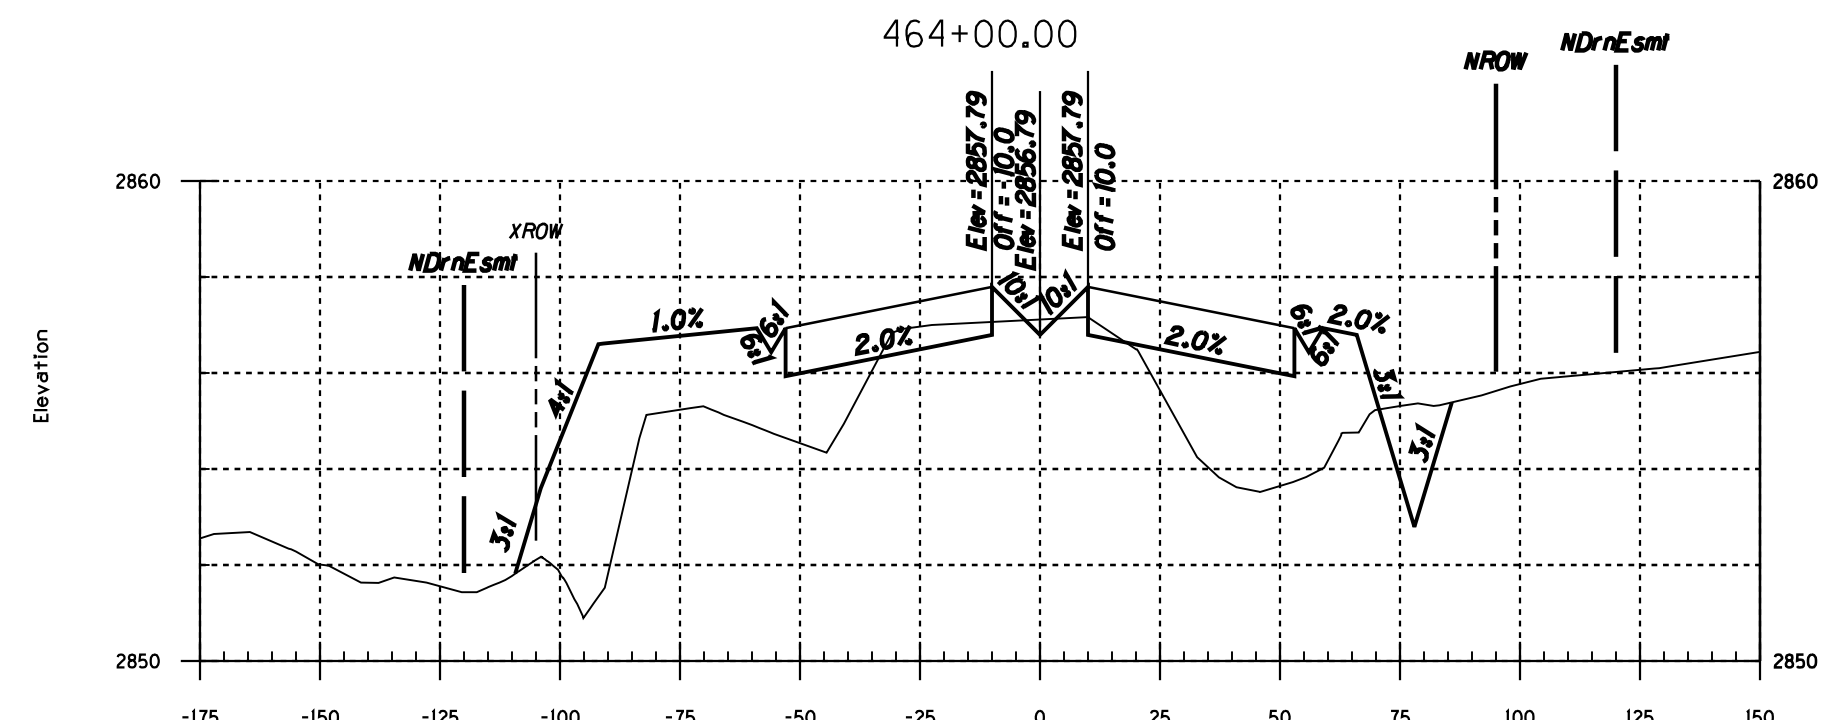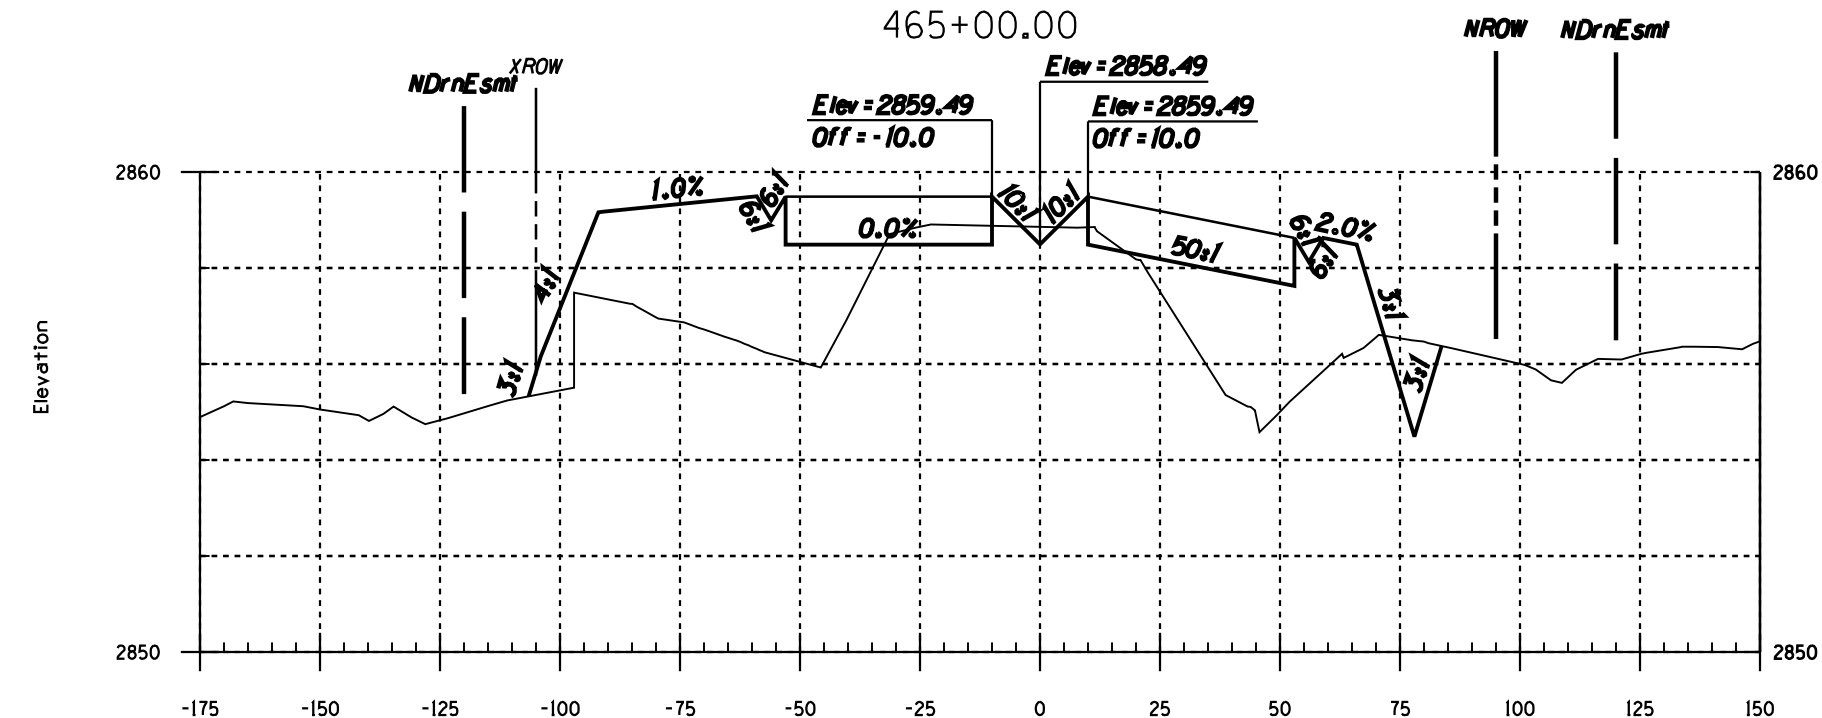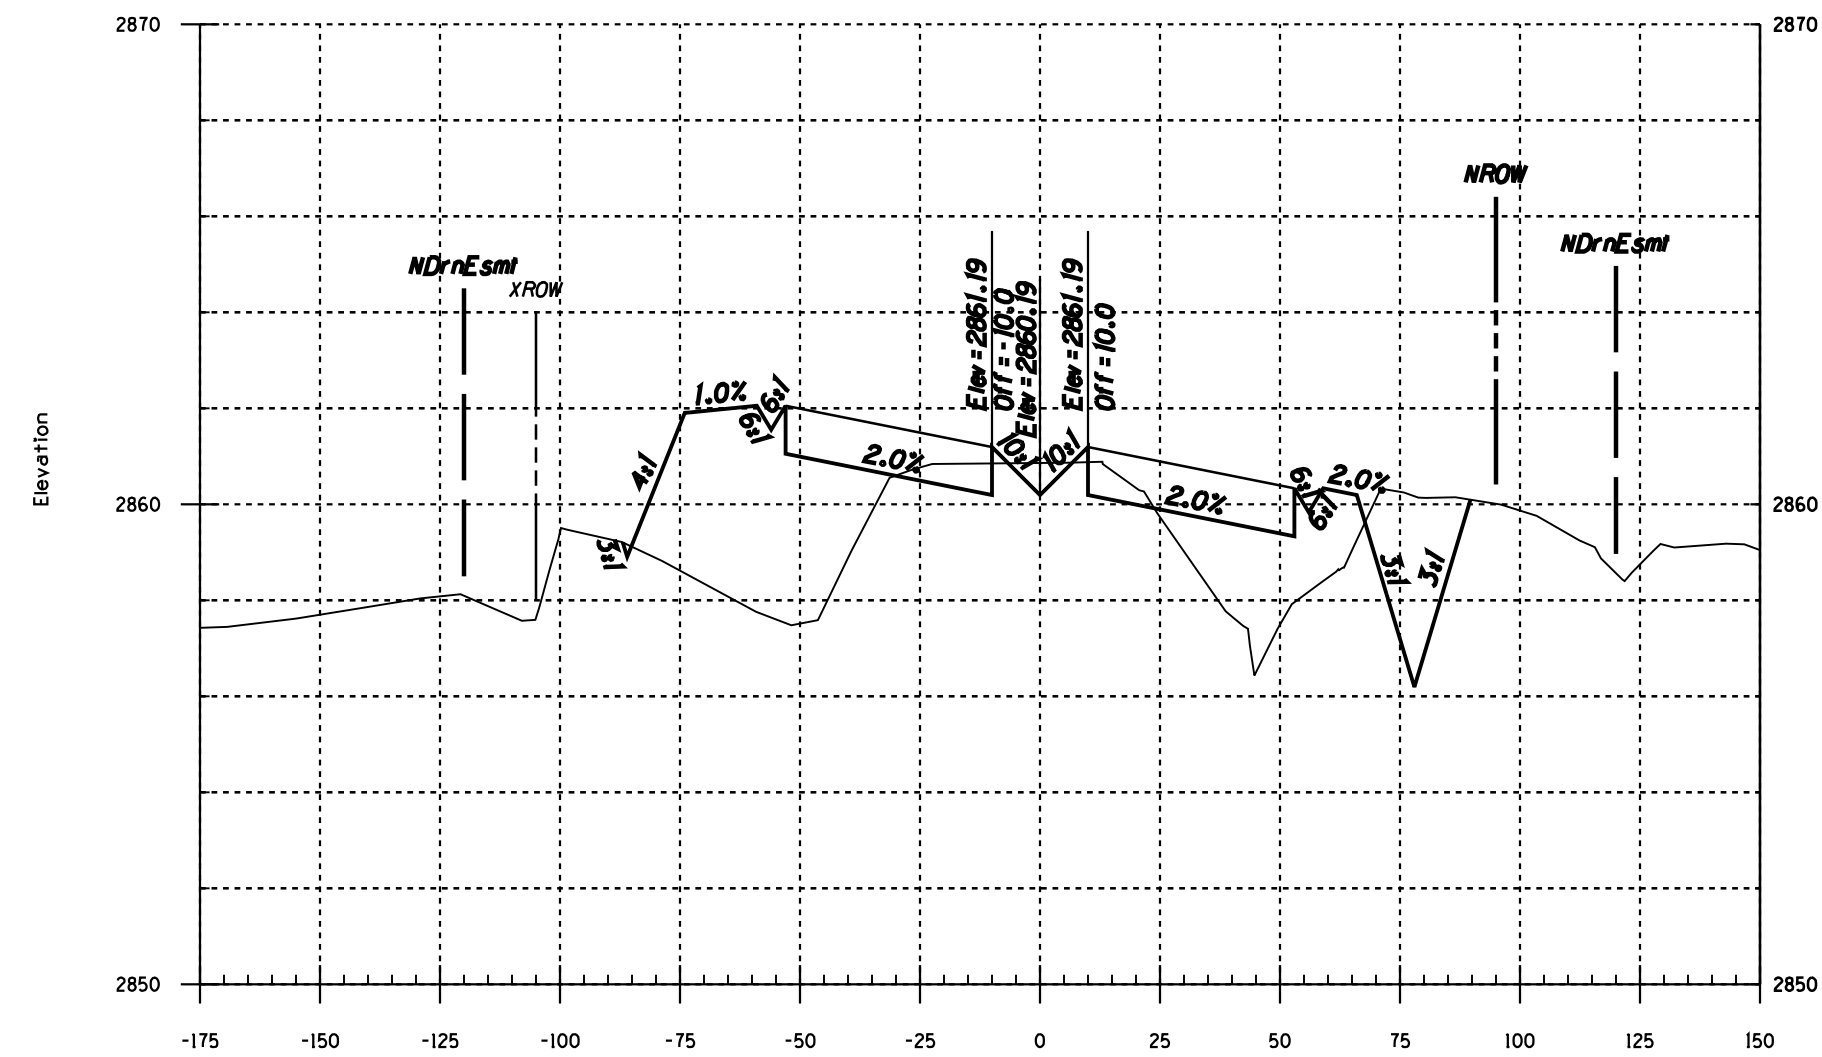

Two working days before you dig,
CALL FOR THE BLUE STAKES
1-800-STAKE-IT
Blue Stake Center
CALL COLLECT

NO.	DATE	REVISION	BY	CHKD.	APPR.

PSOMAS
800 E. Wetmore Road, Suite 110
Tucson, AZ 85719
(520) 292-2300 (520) 292-1290 fax
www.psomas.com

100%
FINAL
FOR INFORMATION ONLY - NOT FOR RECORDING







DEPARTMENT OF TRANSPORTATION/ENGINEERING DIVISION
HOUGHTON ROAD
IRVINGTON RD TO VALENCIA RD
Cross Sections Sta 463+00 To Sta 470+00

CITY OF TUCSON

DRWN. BY
DSGN. BY
CHKD. BY

REF. _____ SCALE Horiz. 1"=40'
Vert. 1"=4'
PLAN NO. **I-2009-004**

H09
OF
H22
XS09
OF
XS25

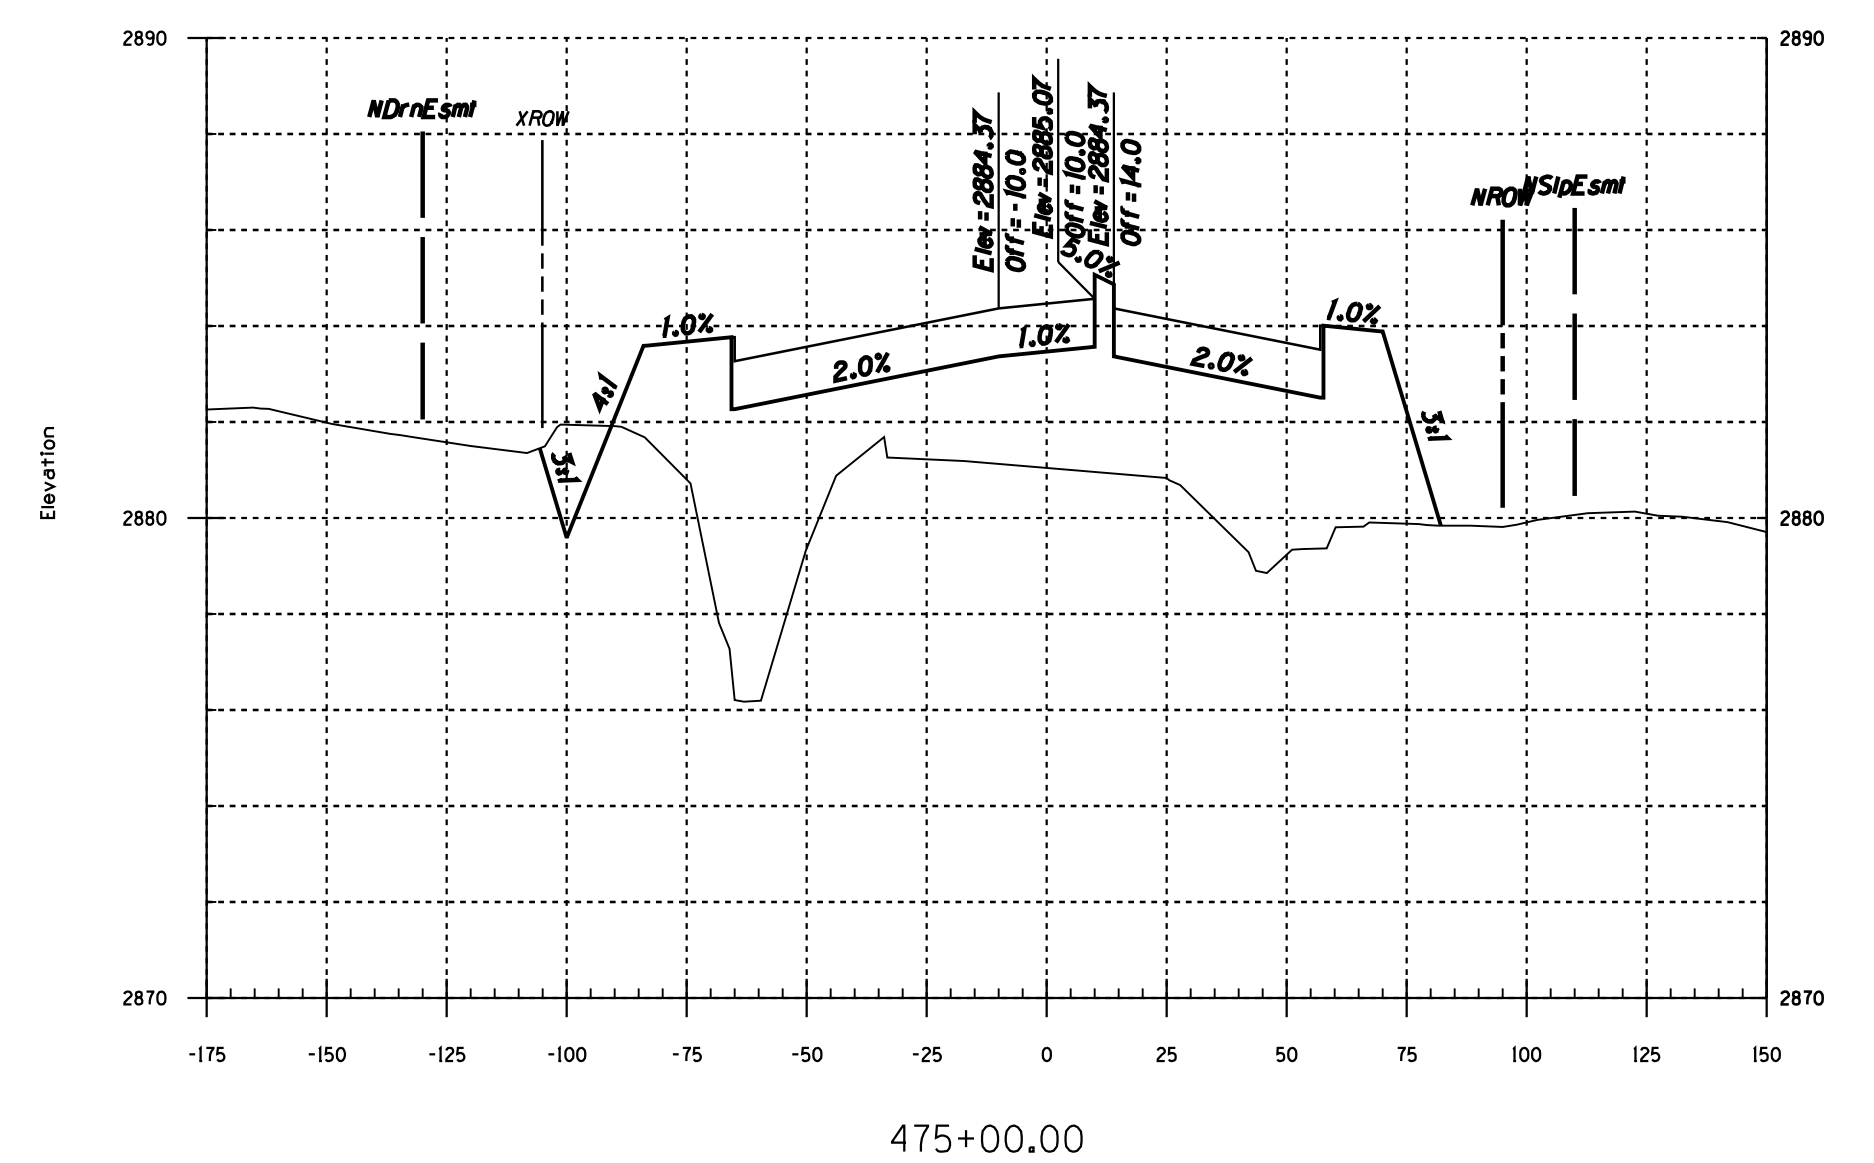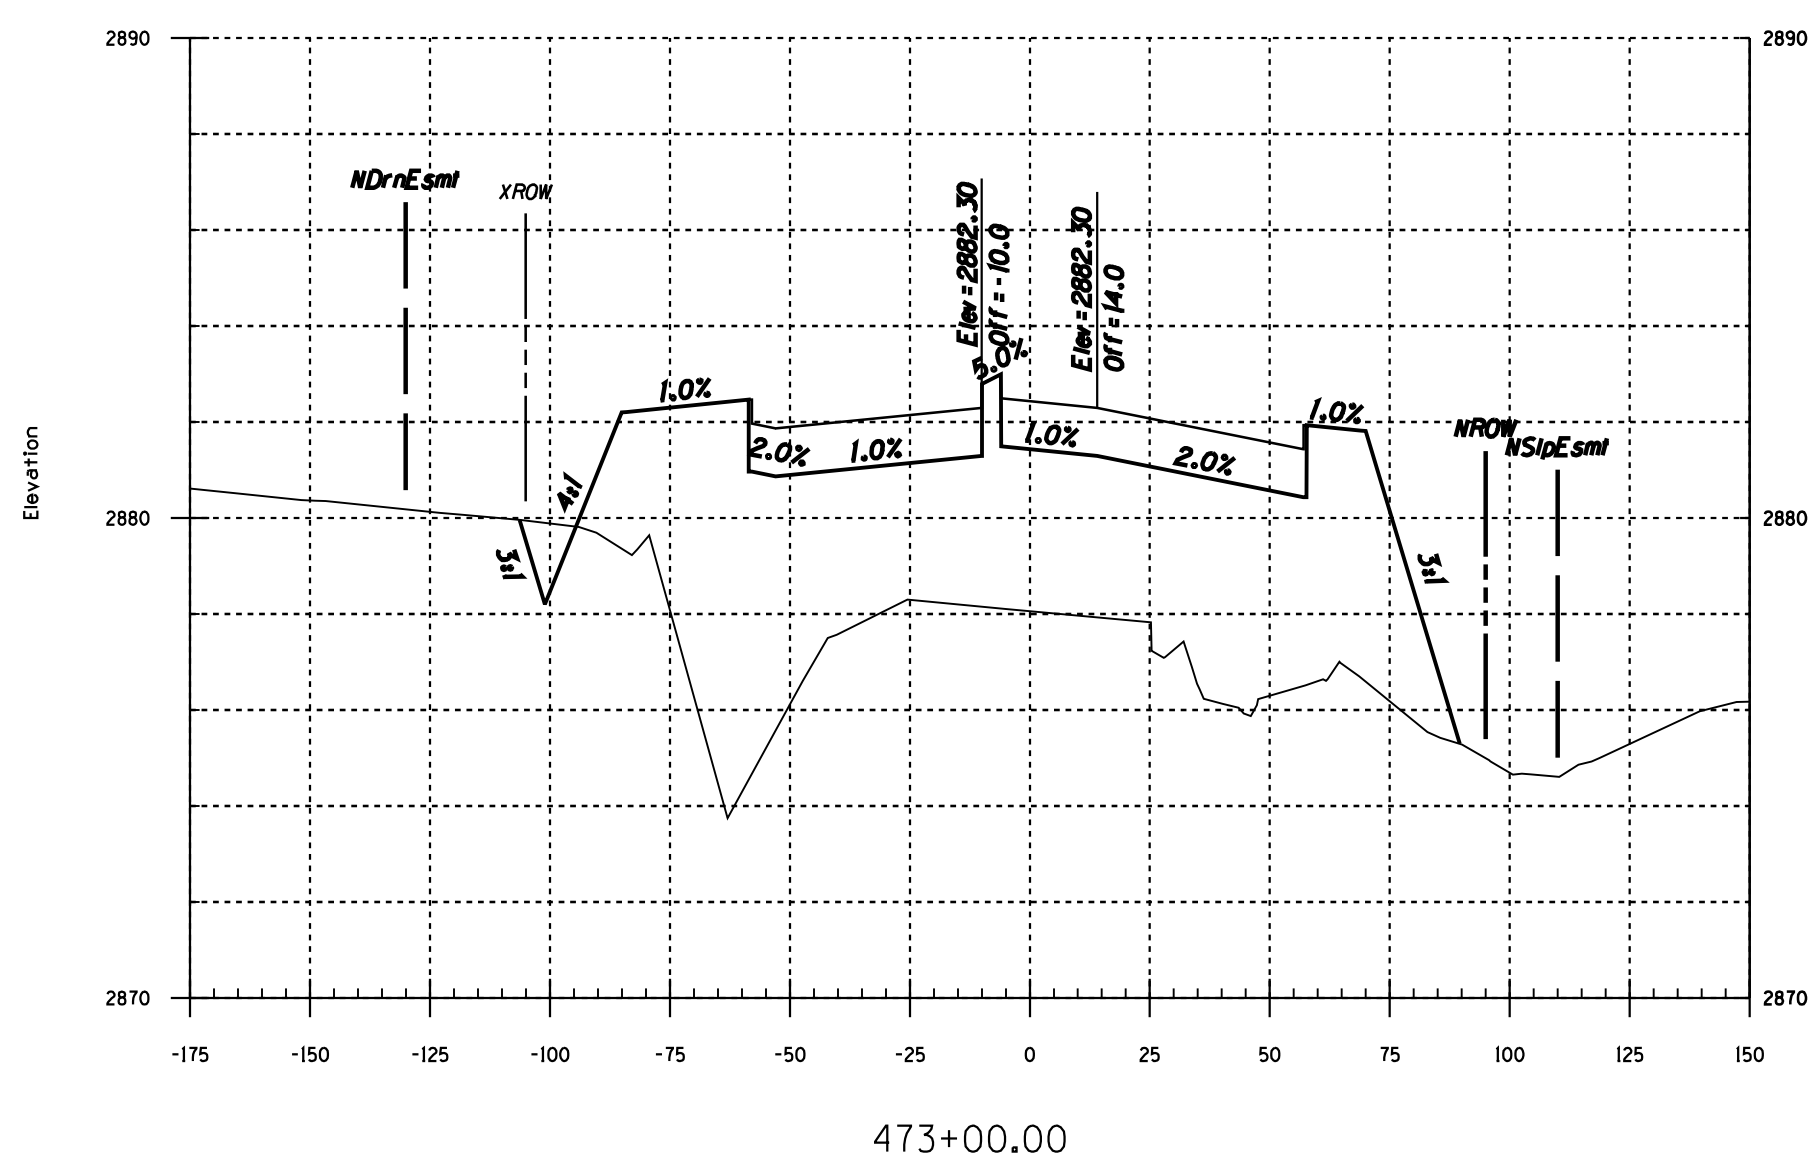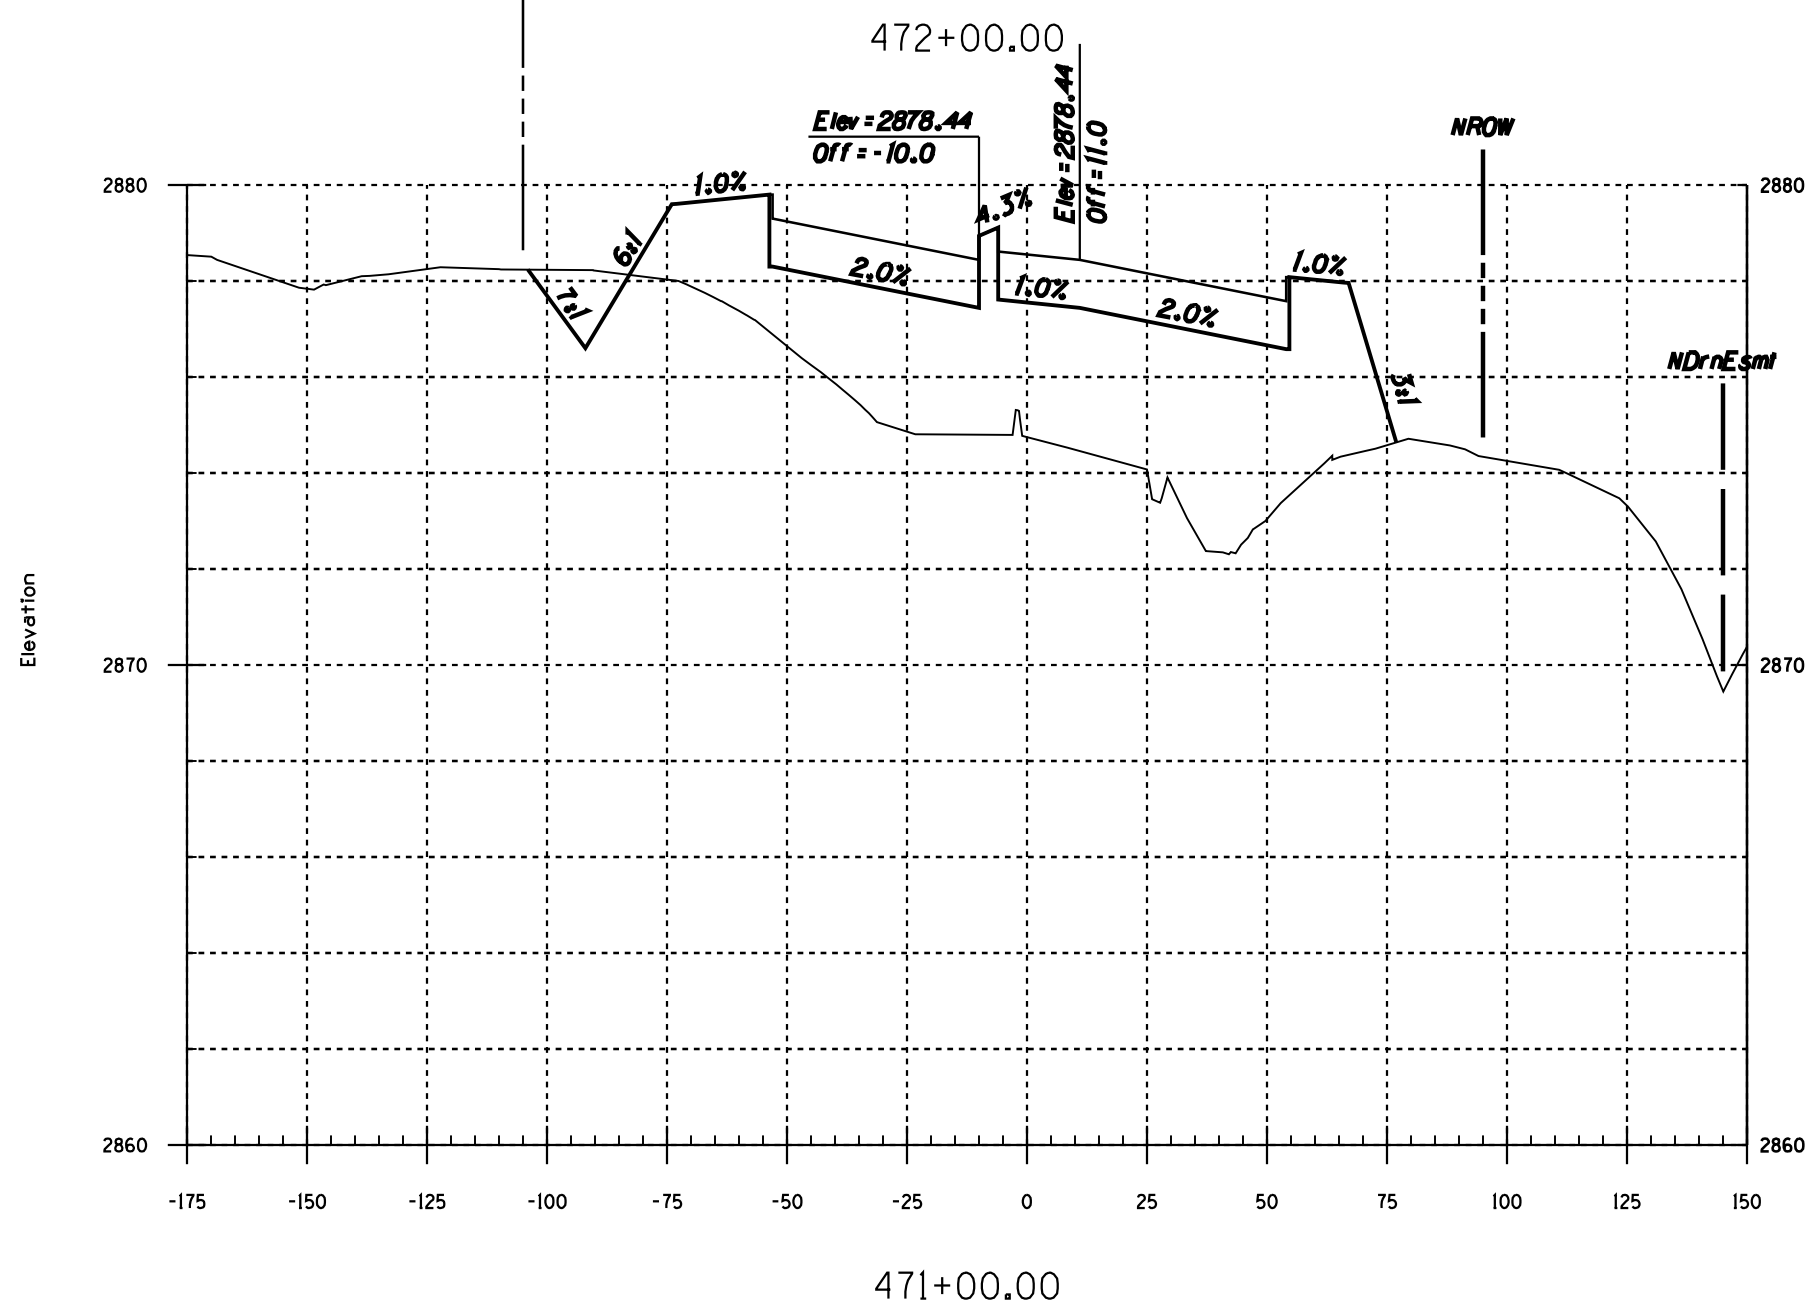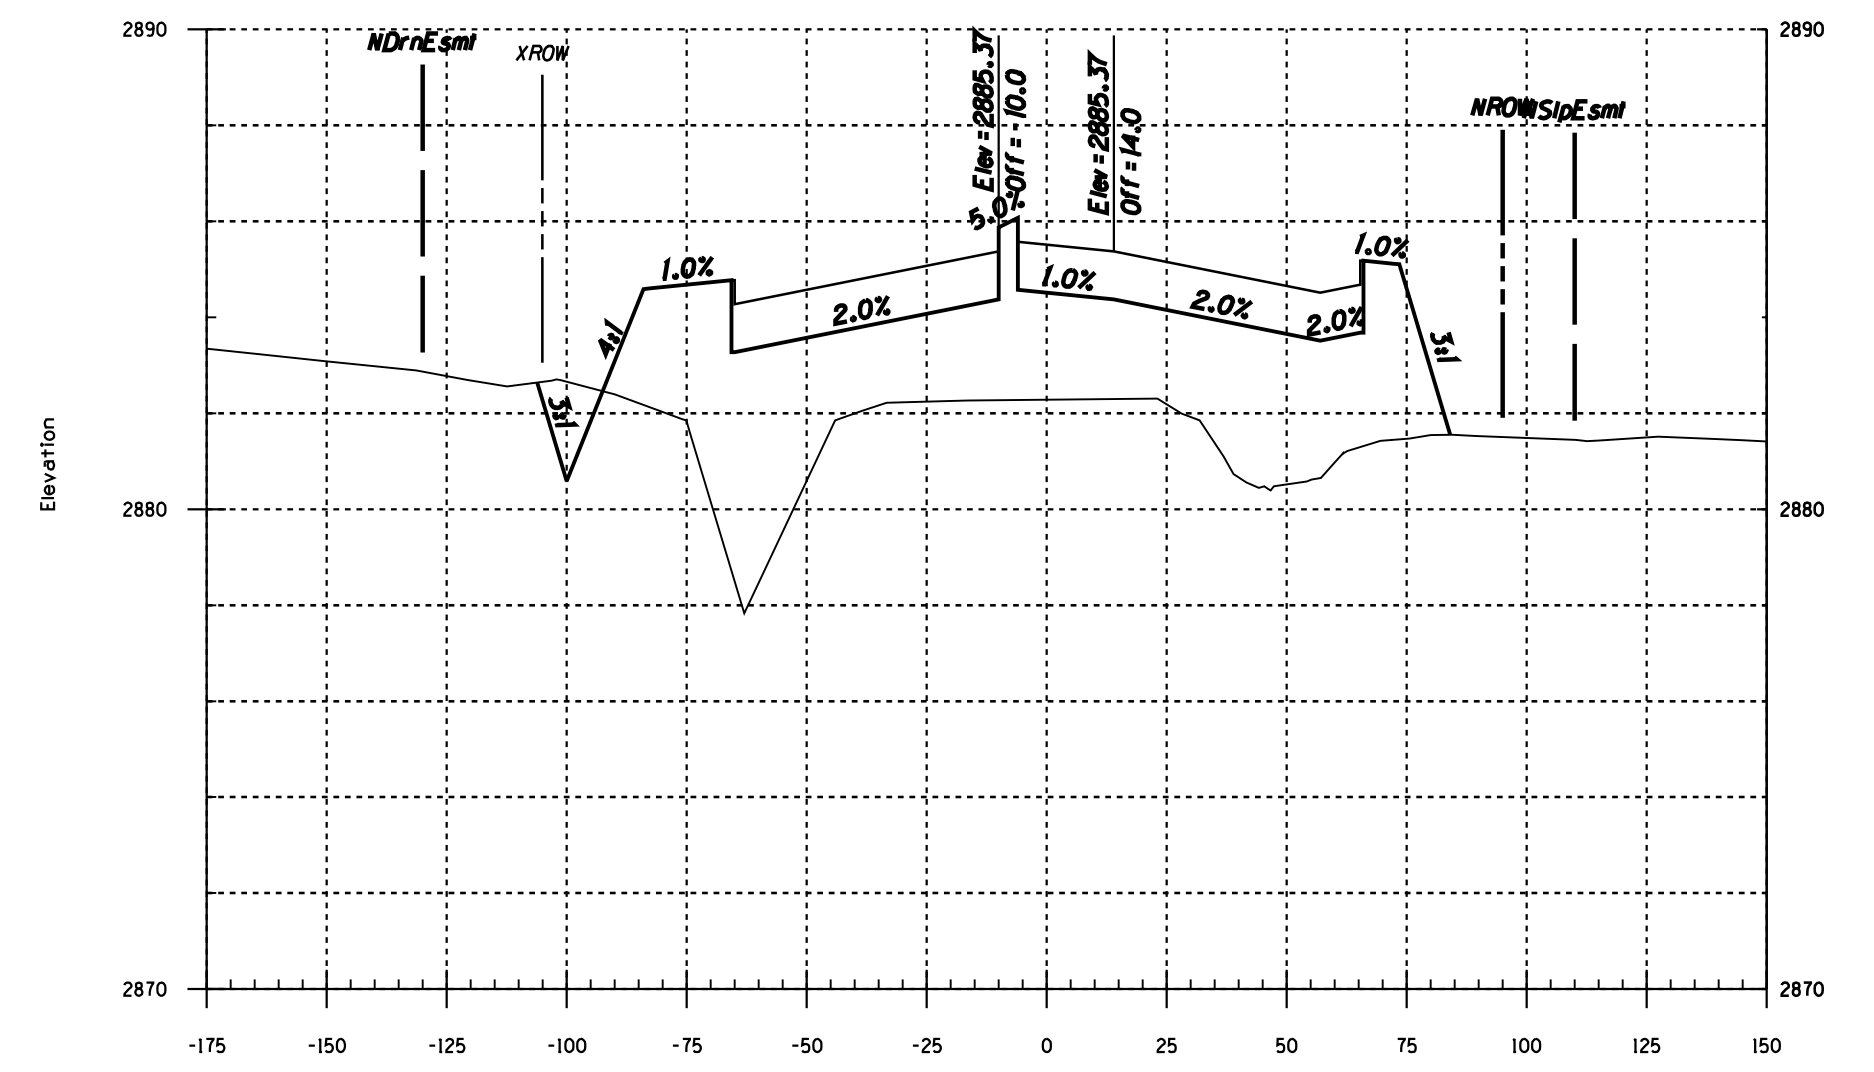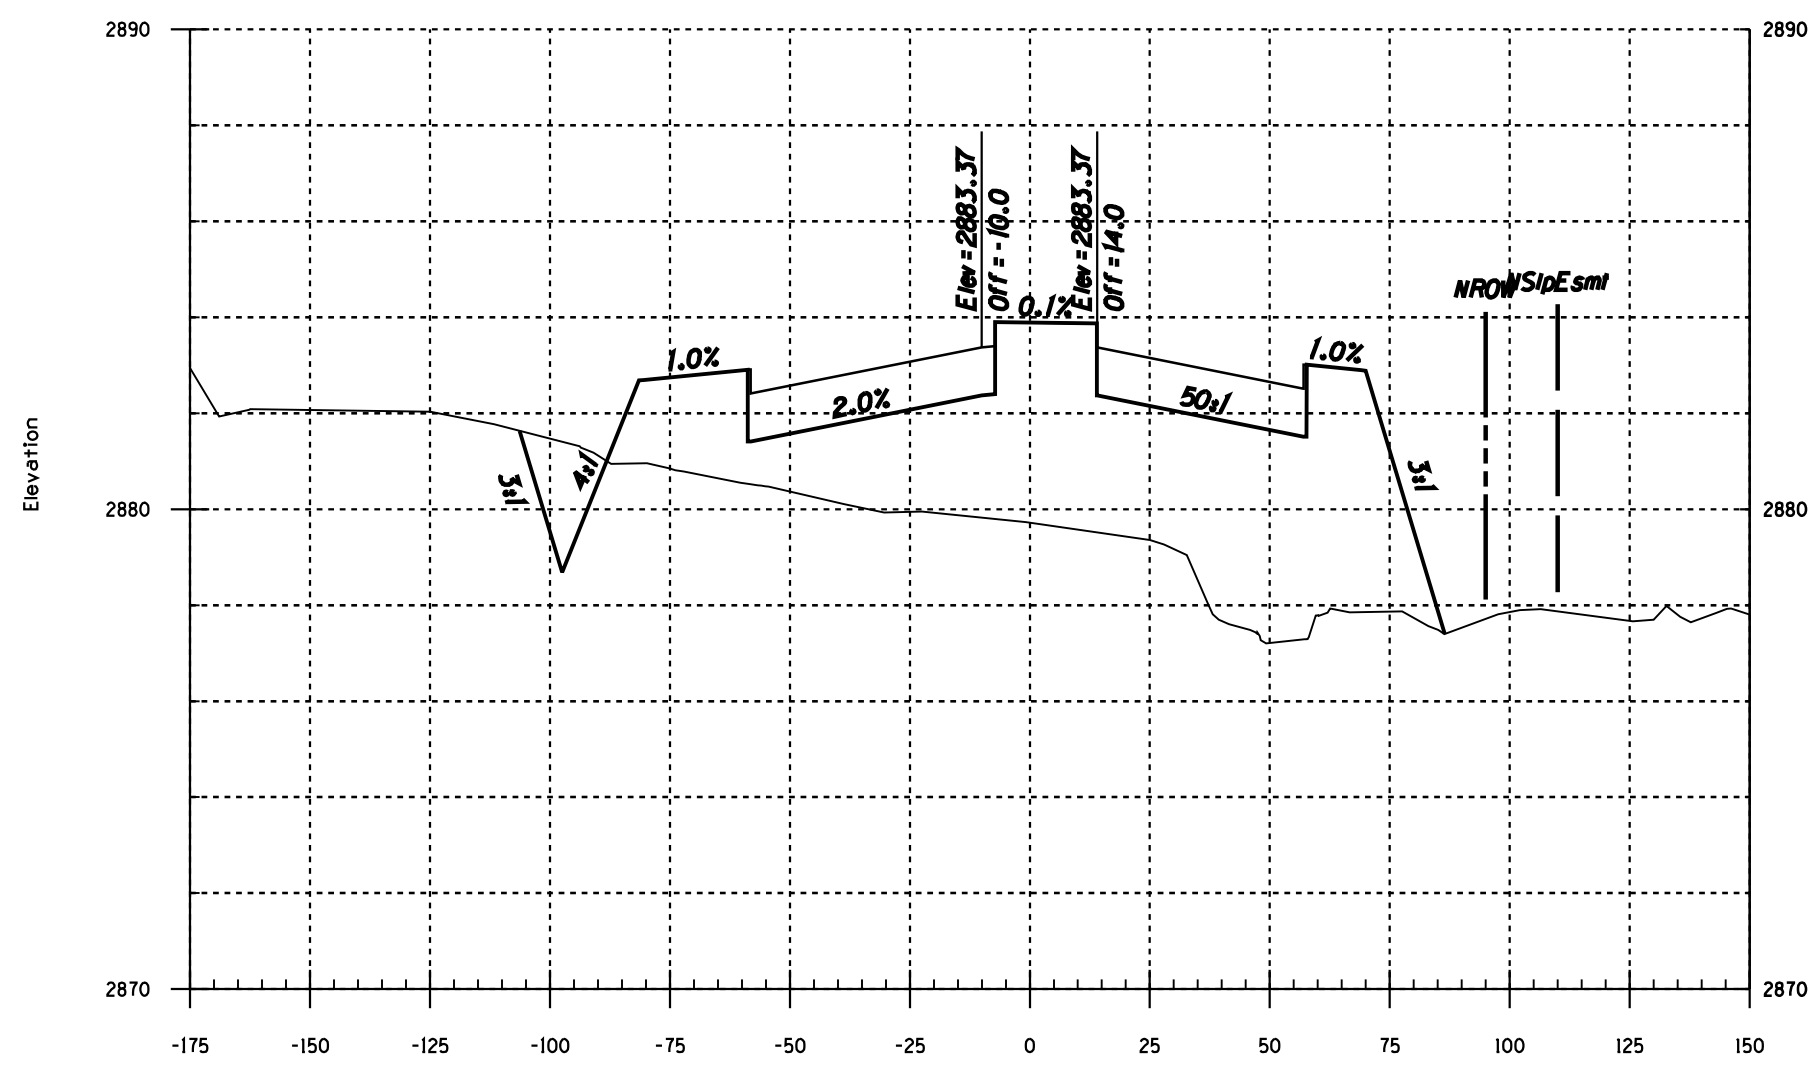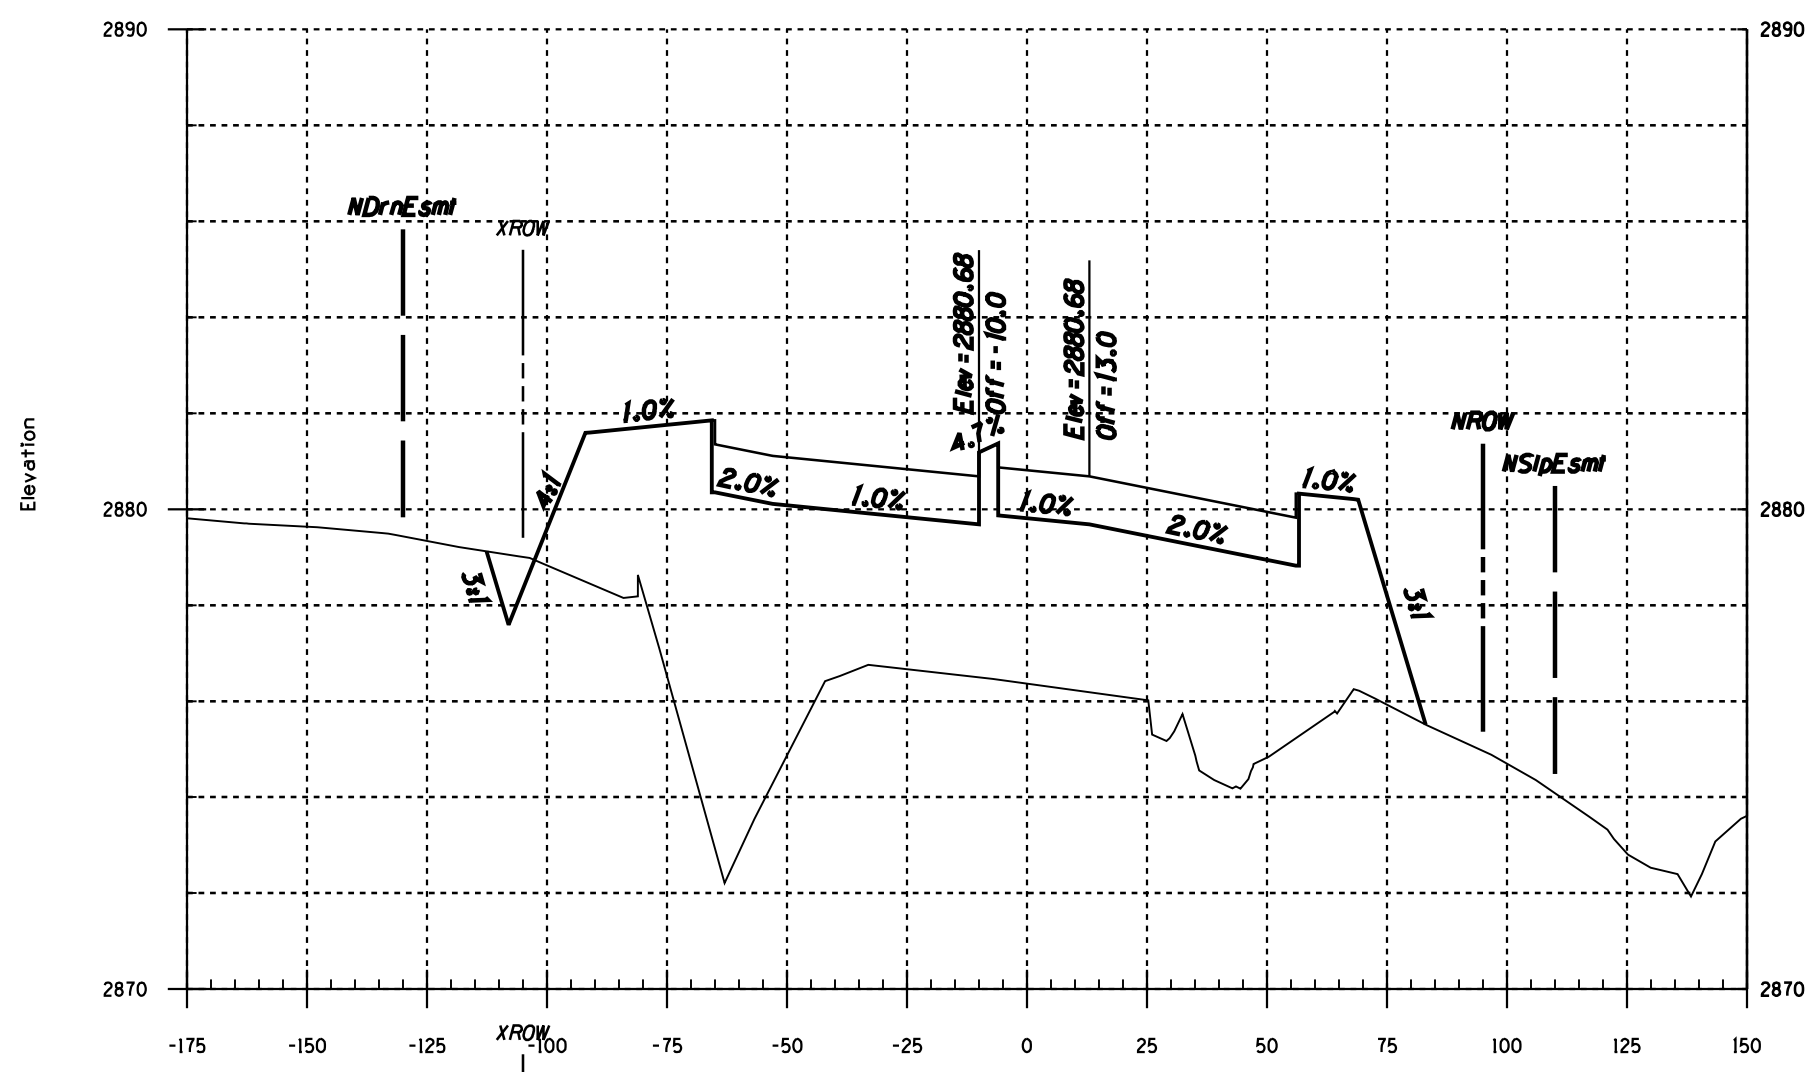








Two working days before you dig,
CALL FOR THE BLUE STAKES
1-800-STAKE-IT
Blue Stake Center
CALL COLLECT

NO.	DATE	REVISION	BY	CHKD.	APPR.

PSOMAS
800 E. Wetmore Road, Suite 110
Tucson, AZ 85719
(520) 292-2300 (520) 292-1290 fax
www.psomas.com

100%
FINAL
FOR INFORMATION ONLY - NOT FOR RECORDING

DEPARTMENT OF TRANSPORTATION/ENGINEERING DIVISION			H10 OF H22 XS10 OF XS25
HOUGHTON ROAD IRVINGTON RD TO VALENCIA RD Cross Sections Sta 471+00 To Sta 476+00			
DRWN. BY	REF.		
DSGN. BY	PLAN NO. I-2009-004		
CHKD. BY			

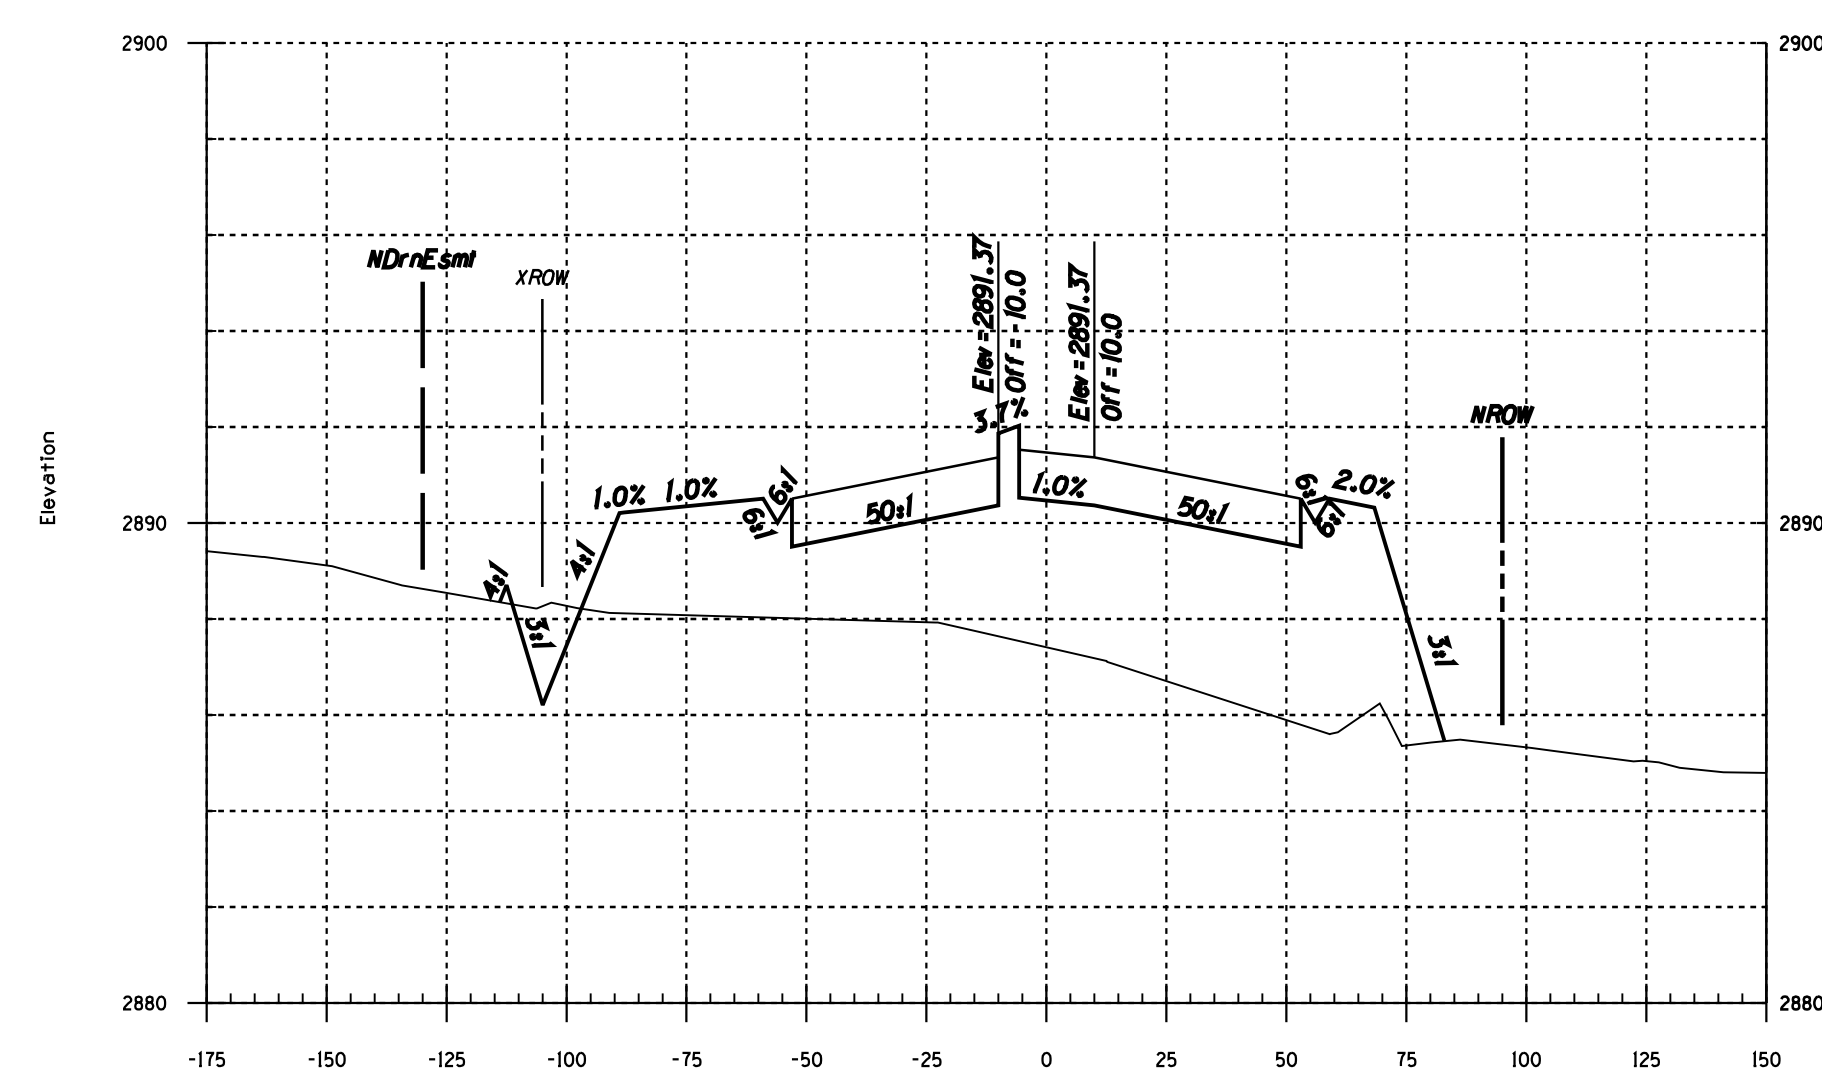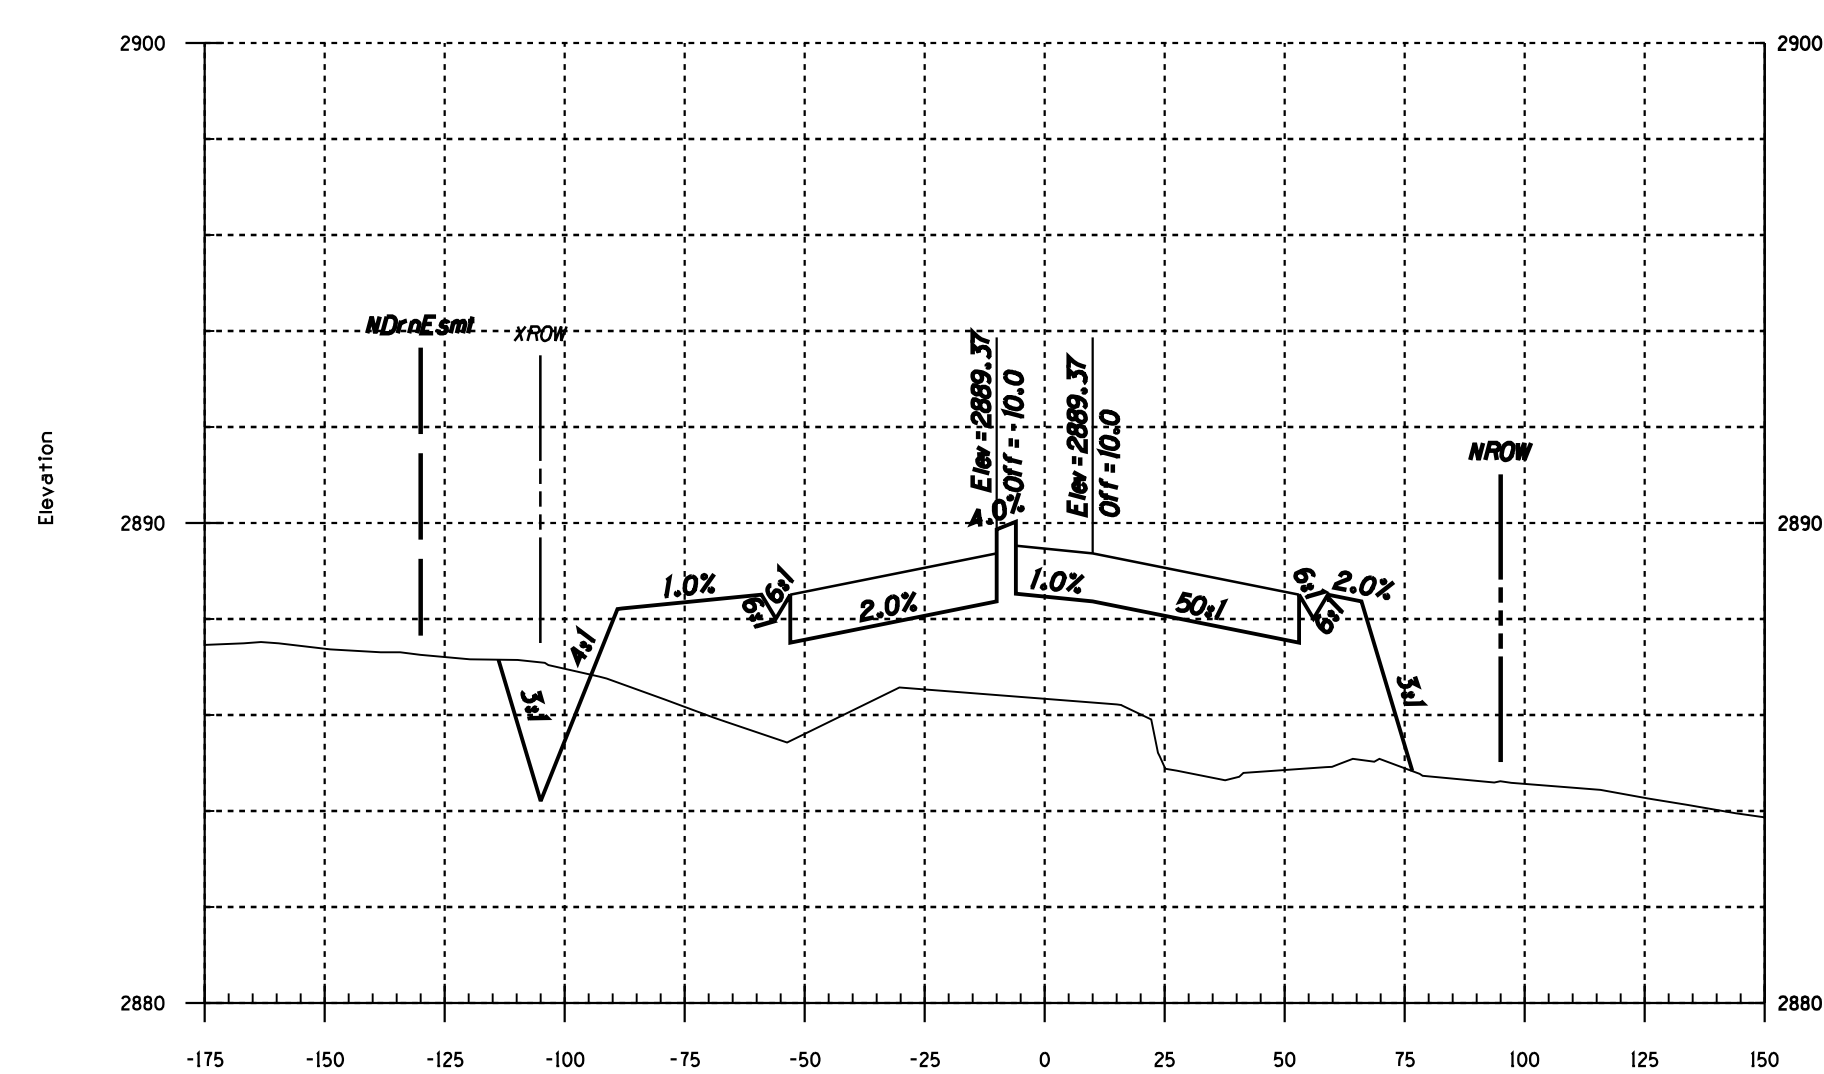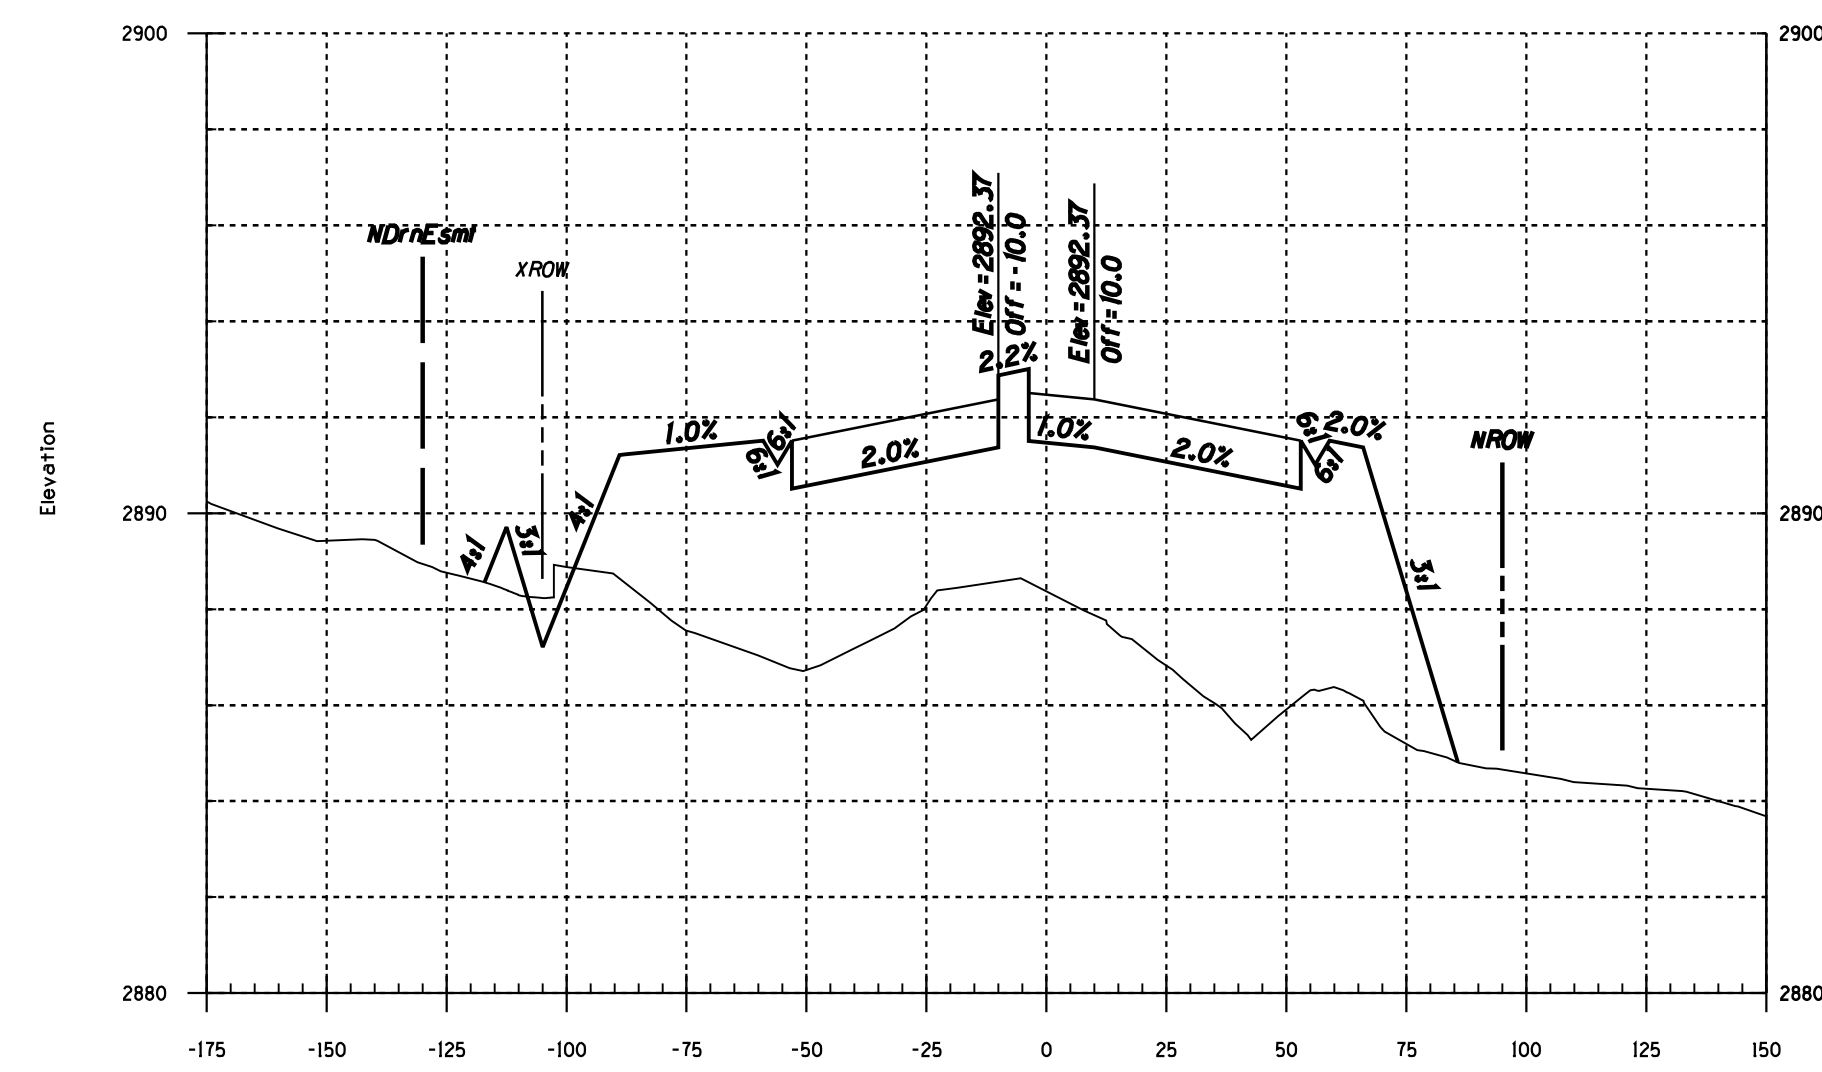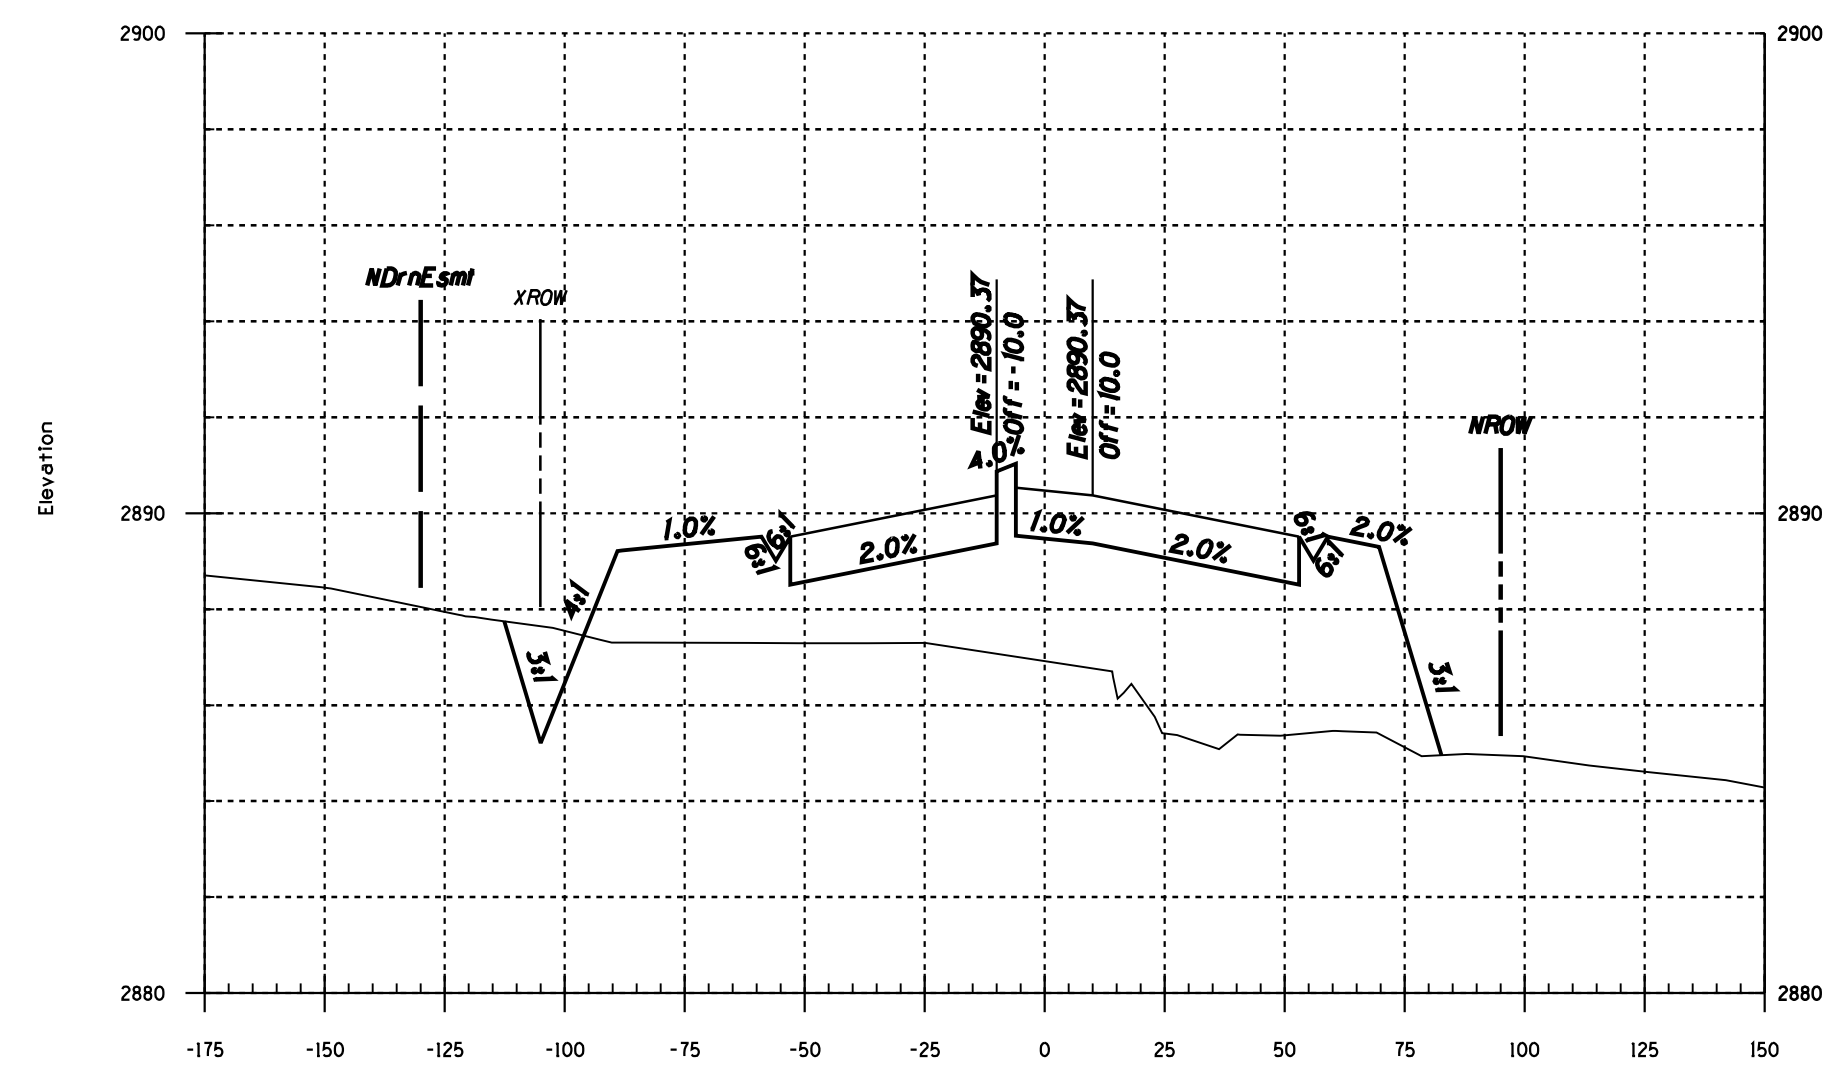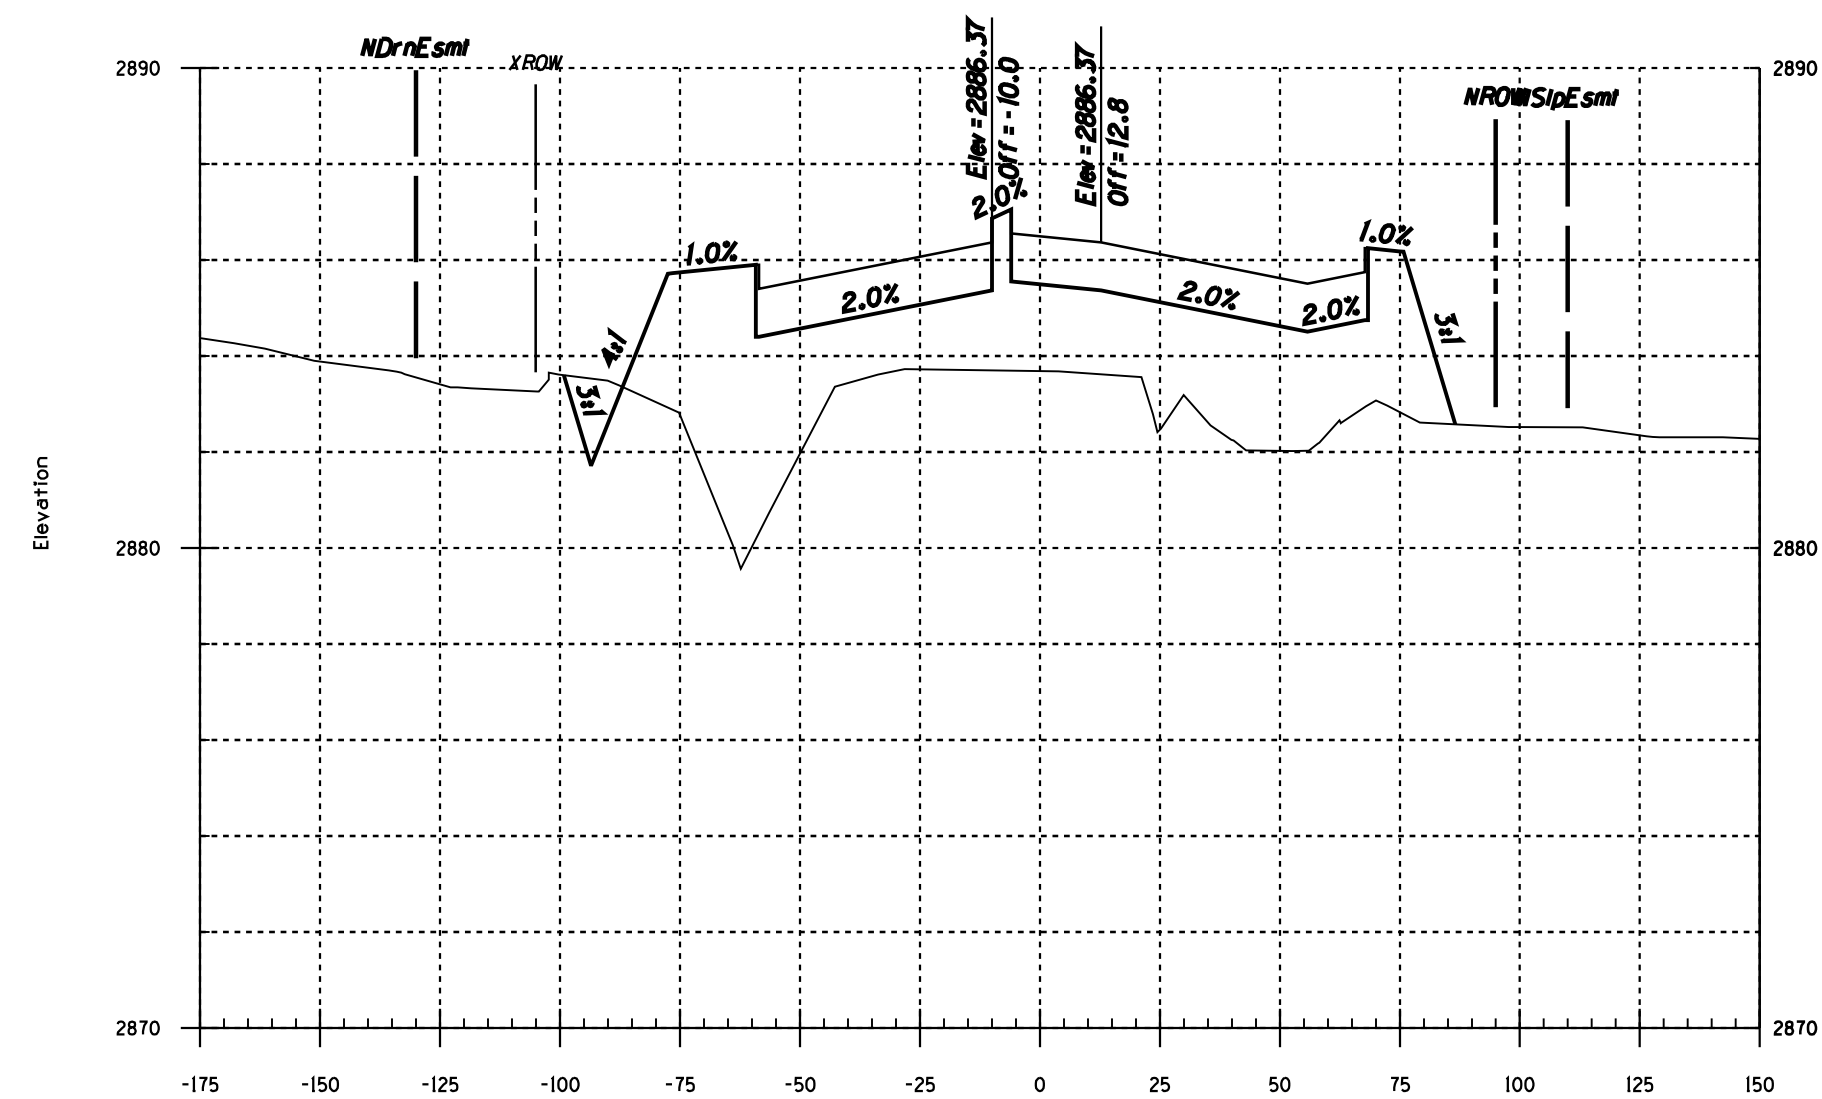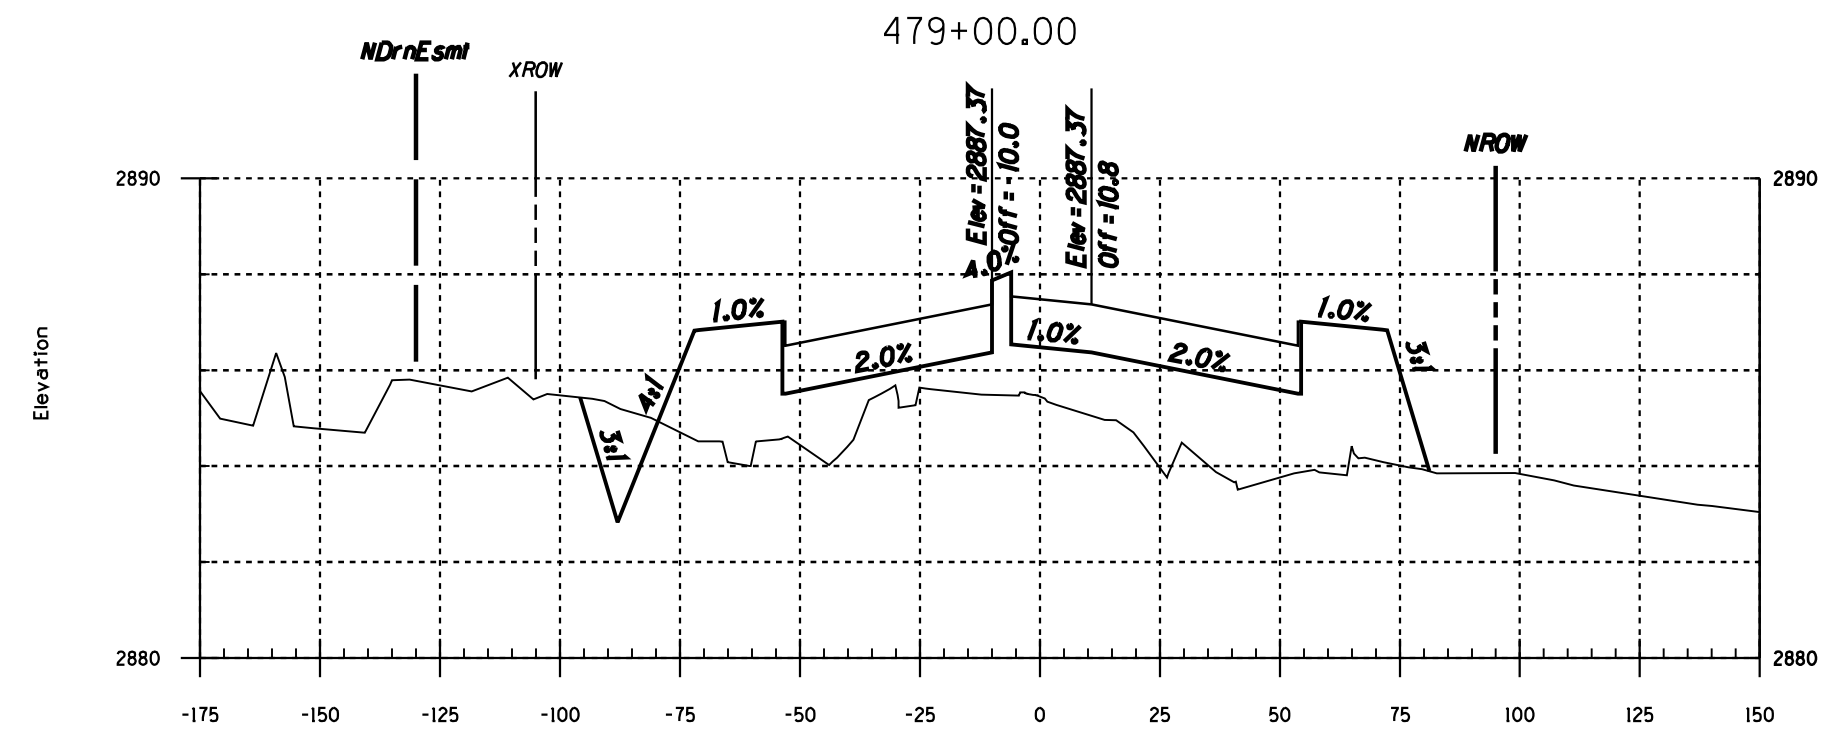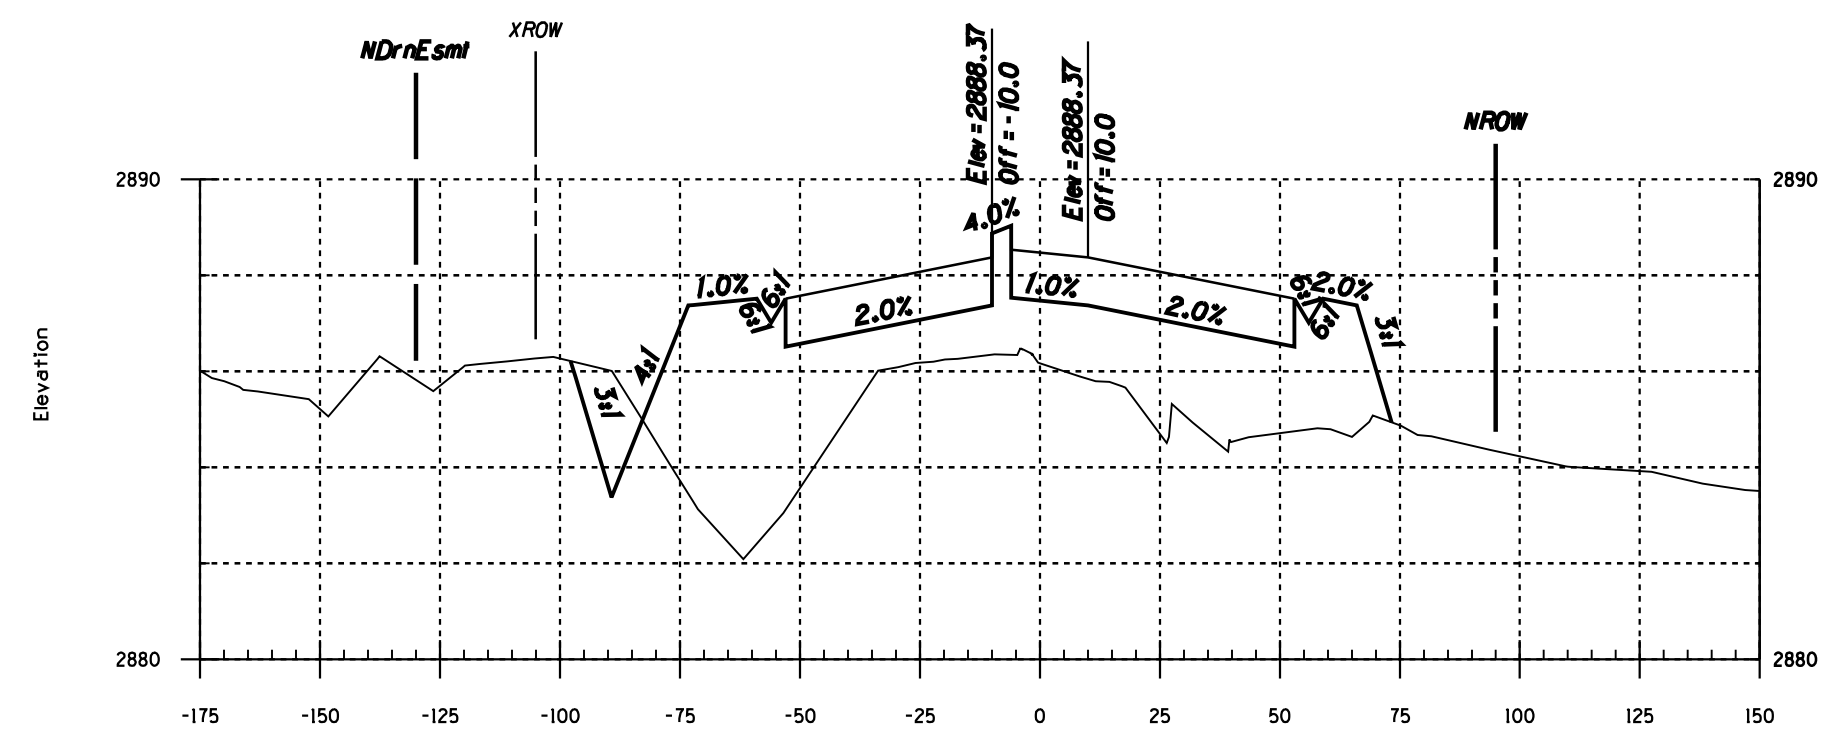

NO.	DATE	REVISION	BY	CHKD.	APPR.



FOR INFORMATION ONLY - NOT FOR RECORDING

100% FINAL

DEPARTMENT OF TRANSPORTATION/ENGINEERING DIVISION

HOUGHTON ROAD
IRVINGTON RD TO VALENCIA RD
Cross Sections Sta 477+00 To Sta 483+00


CITY OF TUCSON

DRWN. BY _____
DSGN. BY _____
CHKD. BY _____


REF. _____ SCALE: Horiz. 1"=40'
Vert. 1"=4'

PLAN NO. I-2009-004


H11 OF H22
XS11 OF XS25

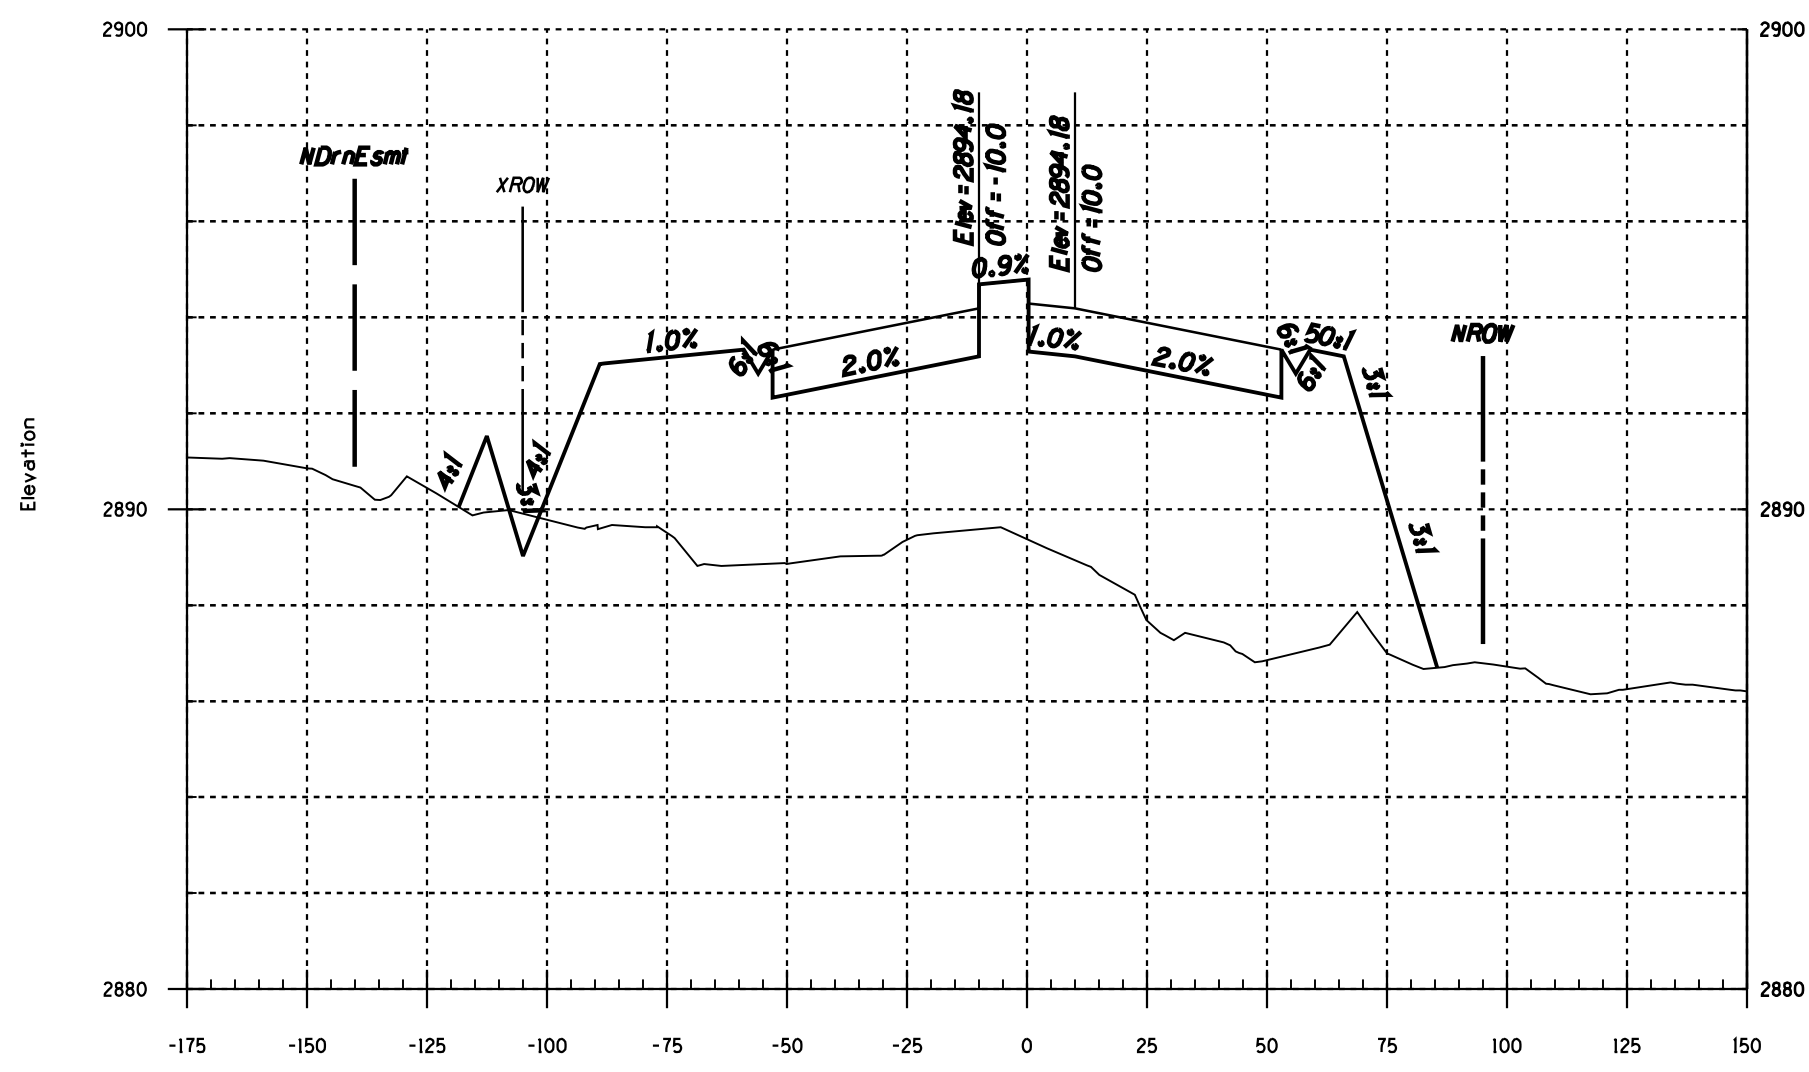


485+00.00

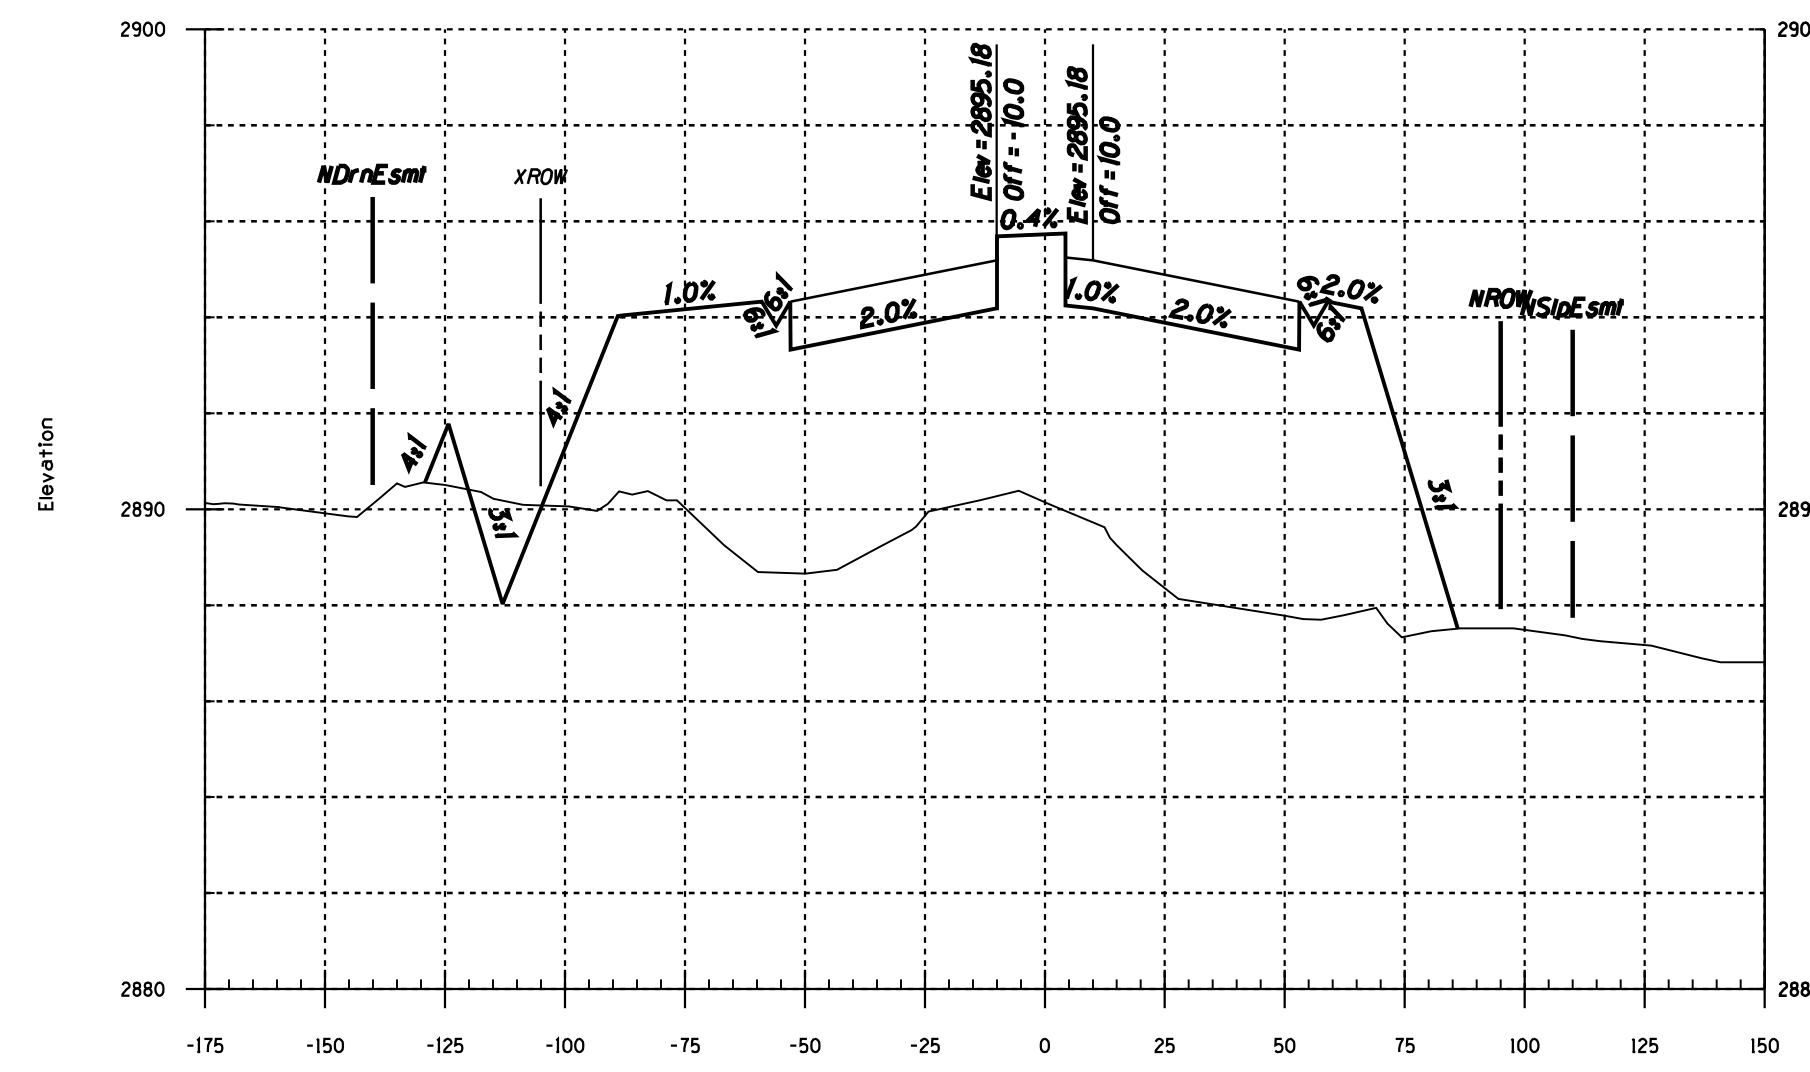


487+00.00

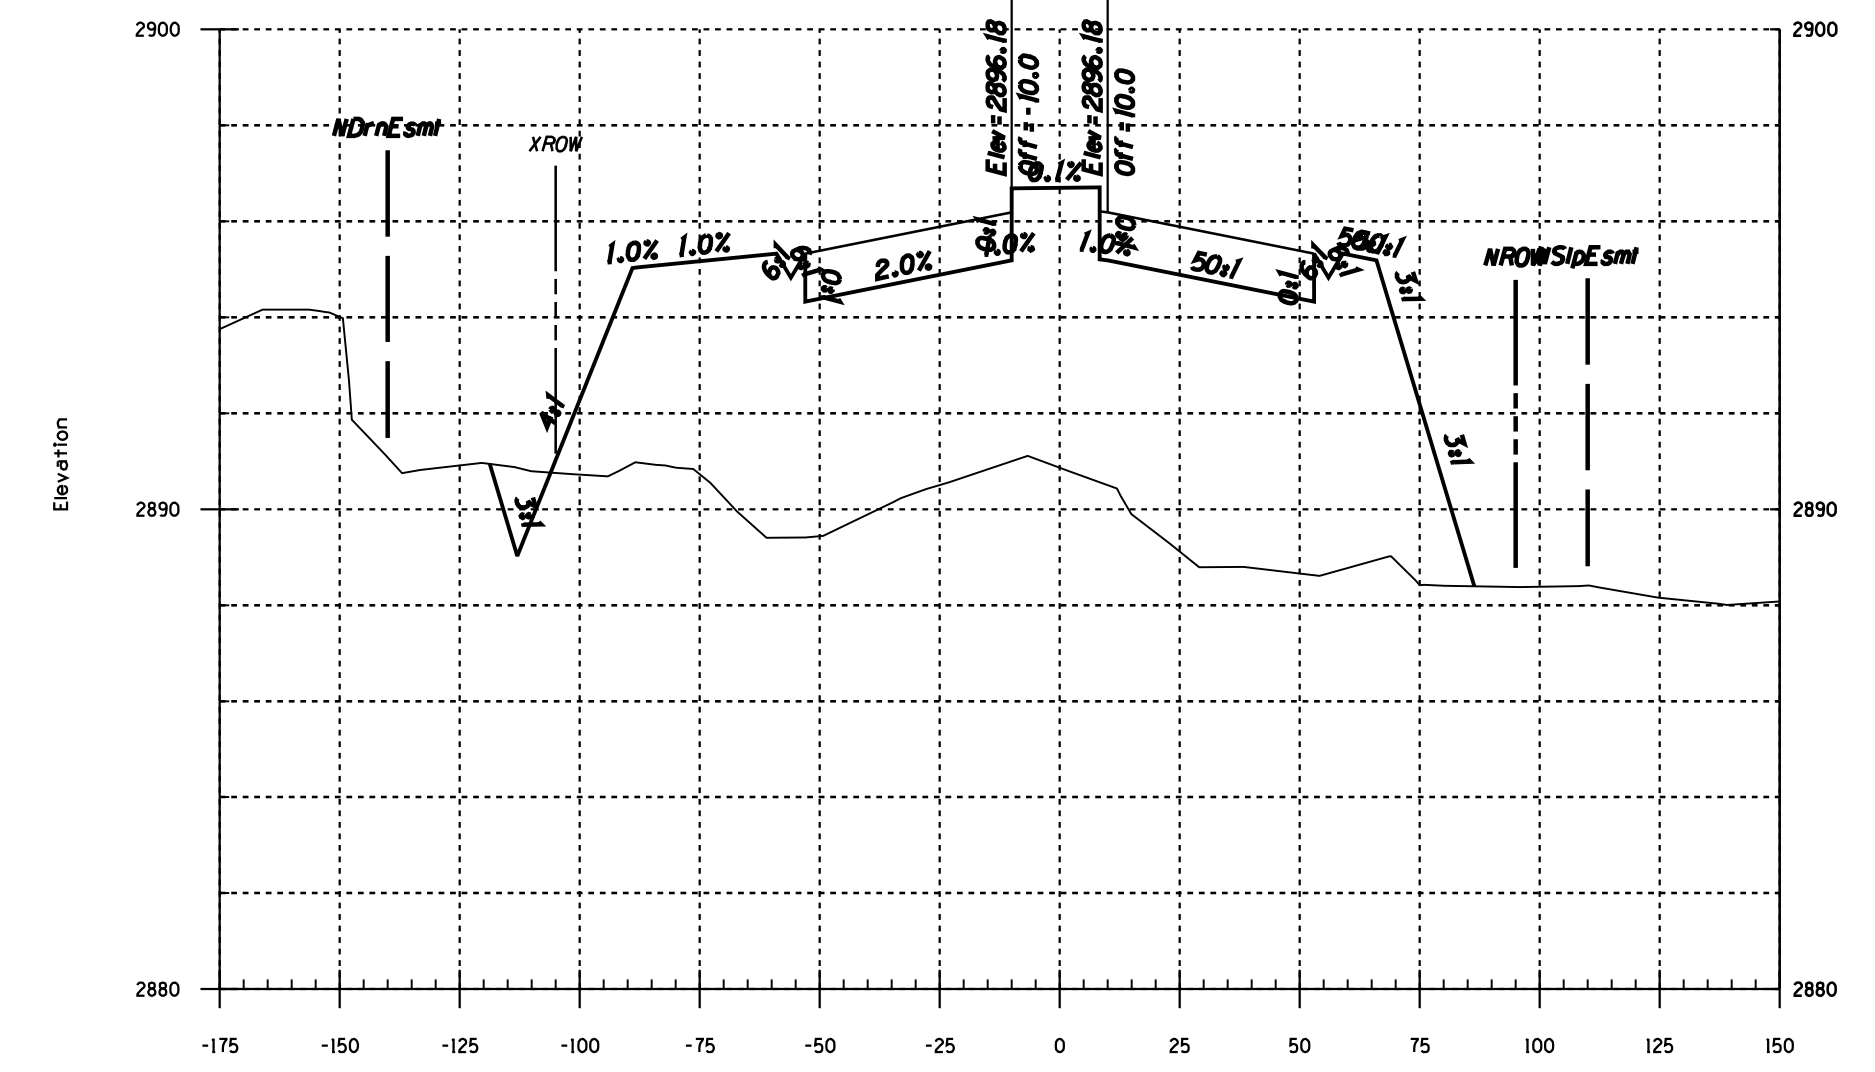


489+00.00

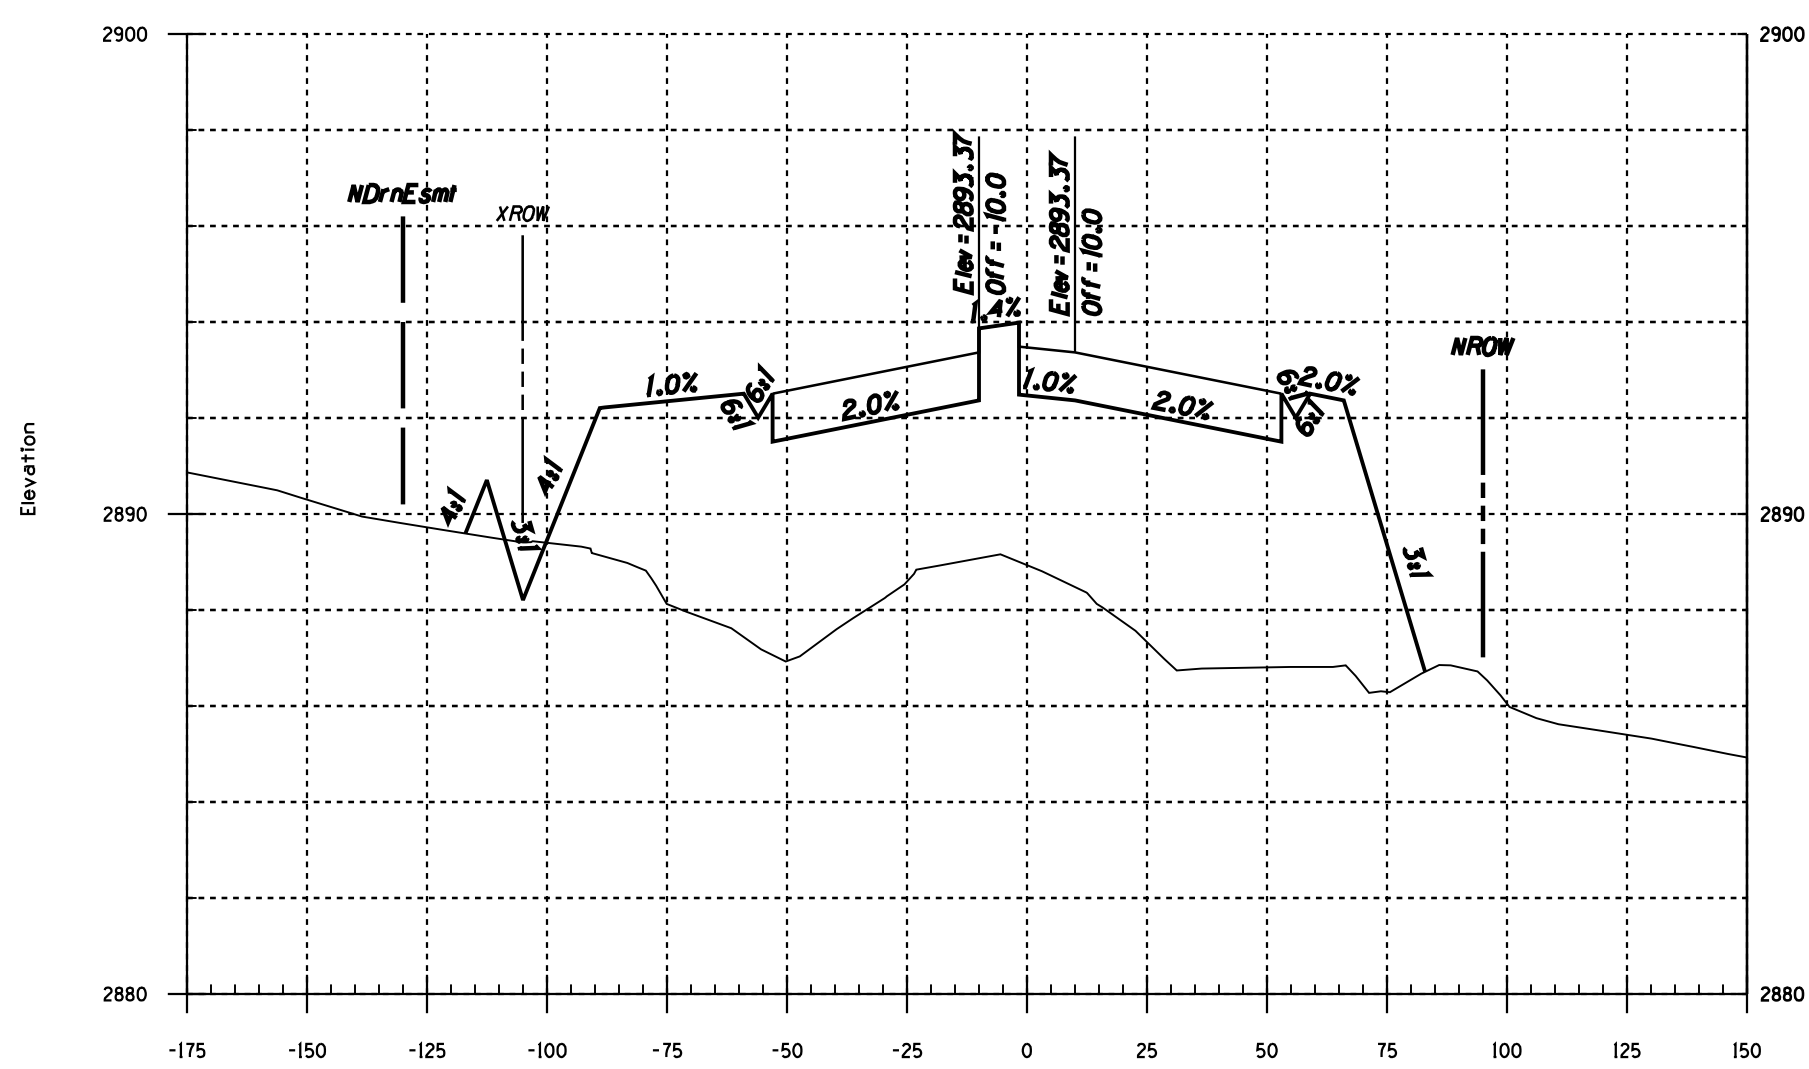

484+00.00

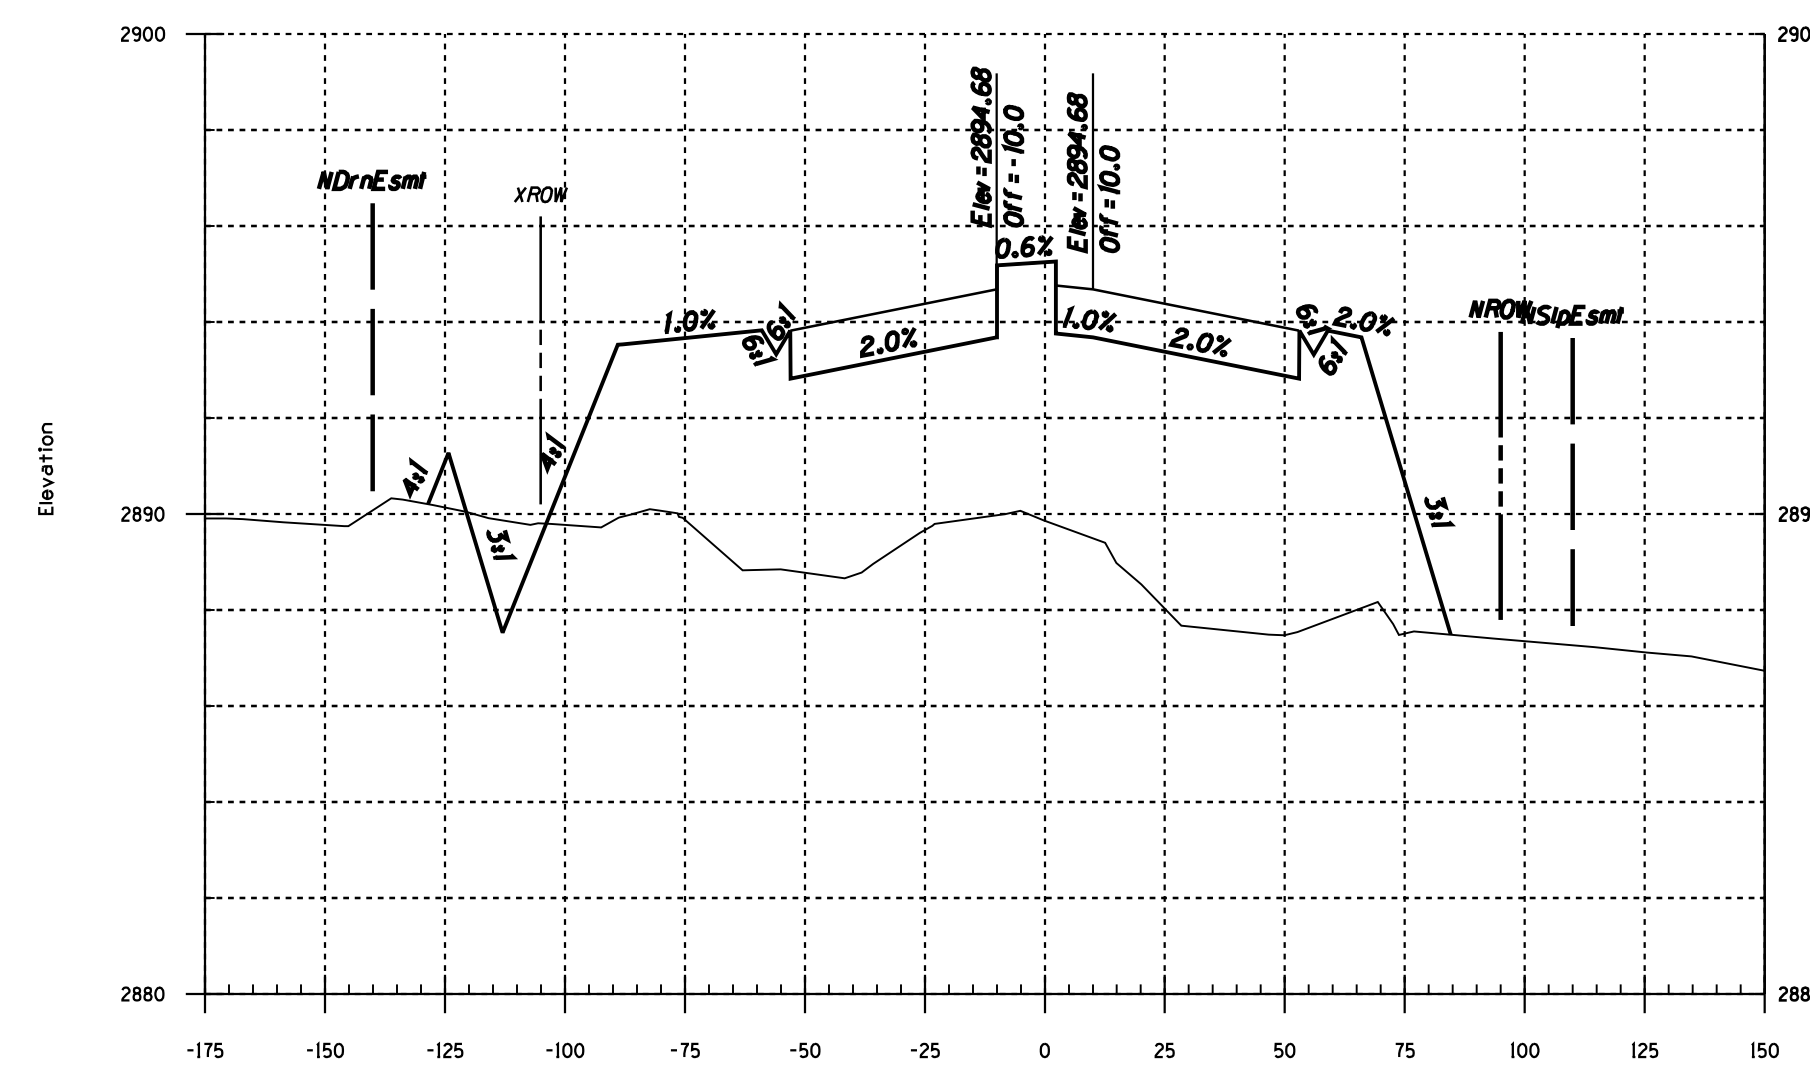

486+00.00

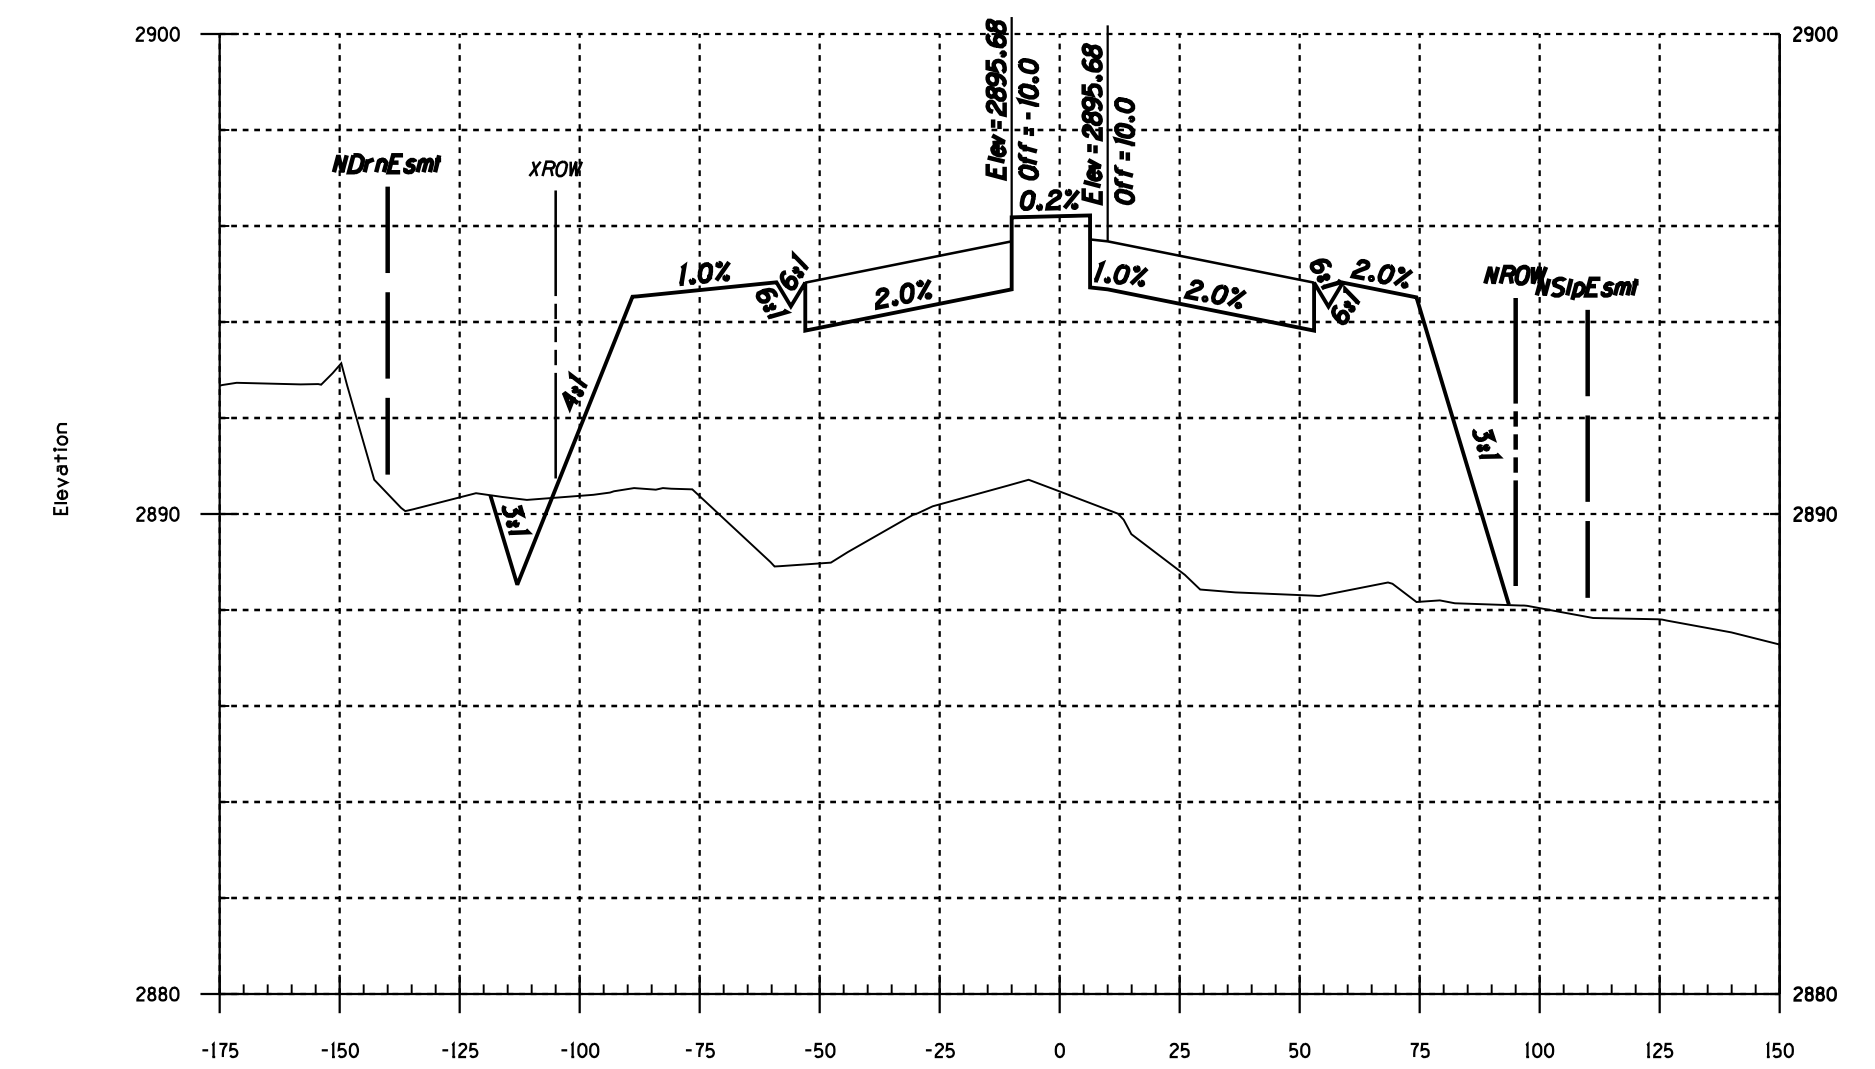

488+00.00



FOR INFORMATION ONLY - NOT FOR RECORDING

100% FINAL

DEPARTMENT OF TRANSPORTATION/ENGINEERING DIVISION

HOUGHTON ROAD
IRVINGTON RD TO VALENCIA RD
Cross Sections Sta 484+00 To Sta 489+00












DRWN. BY
DSGN. BY
CHKD. BY

REF. SCALE Horiz. 1"=40'
Vert. 1"=4'
PLAN NO. I-2009-004

H12 OF H22
XS12 OF XS25

NO.	DATE	REVISION	BY	CHKD.	APPR.

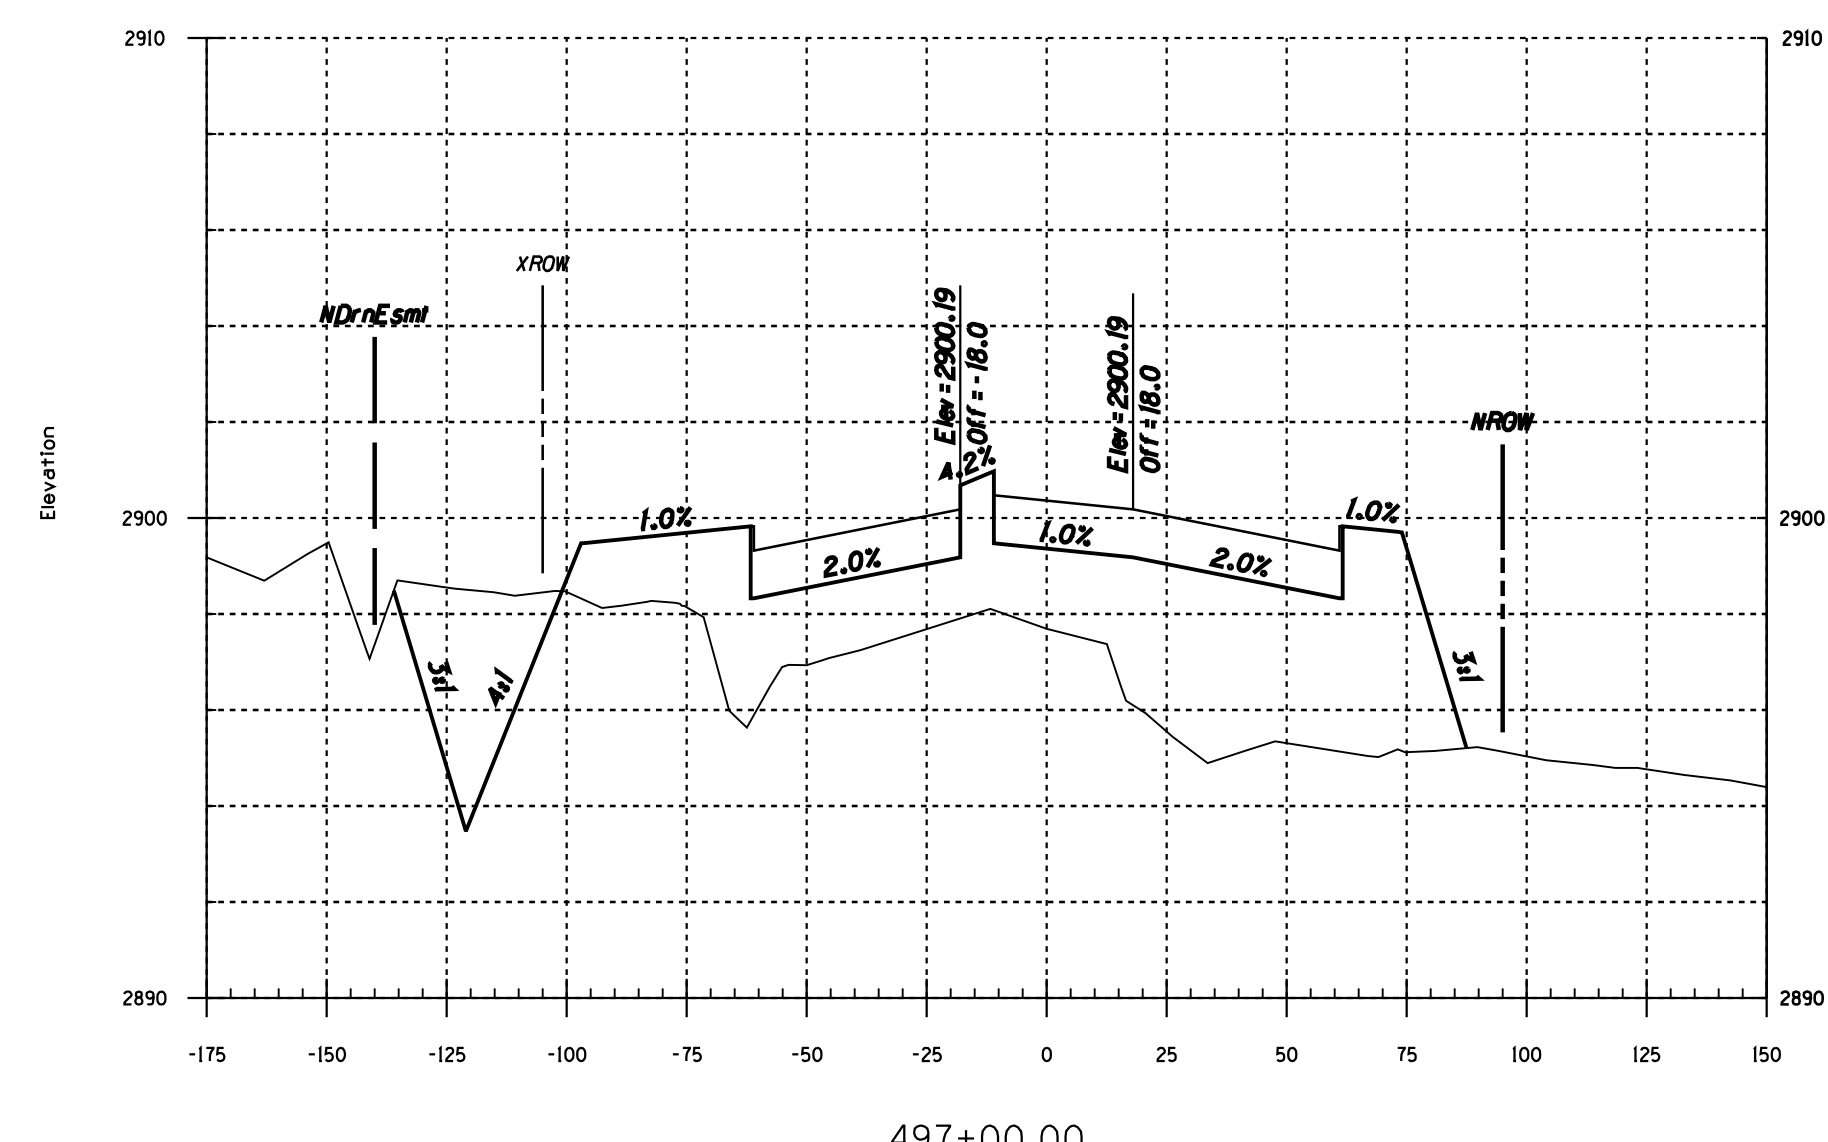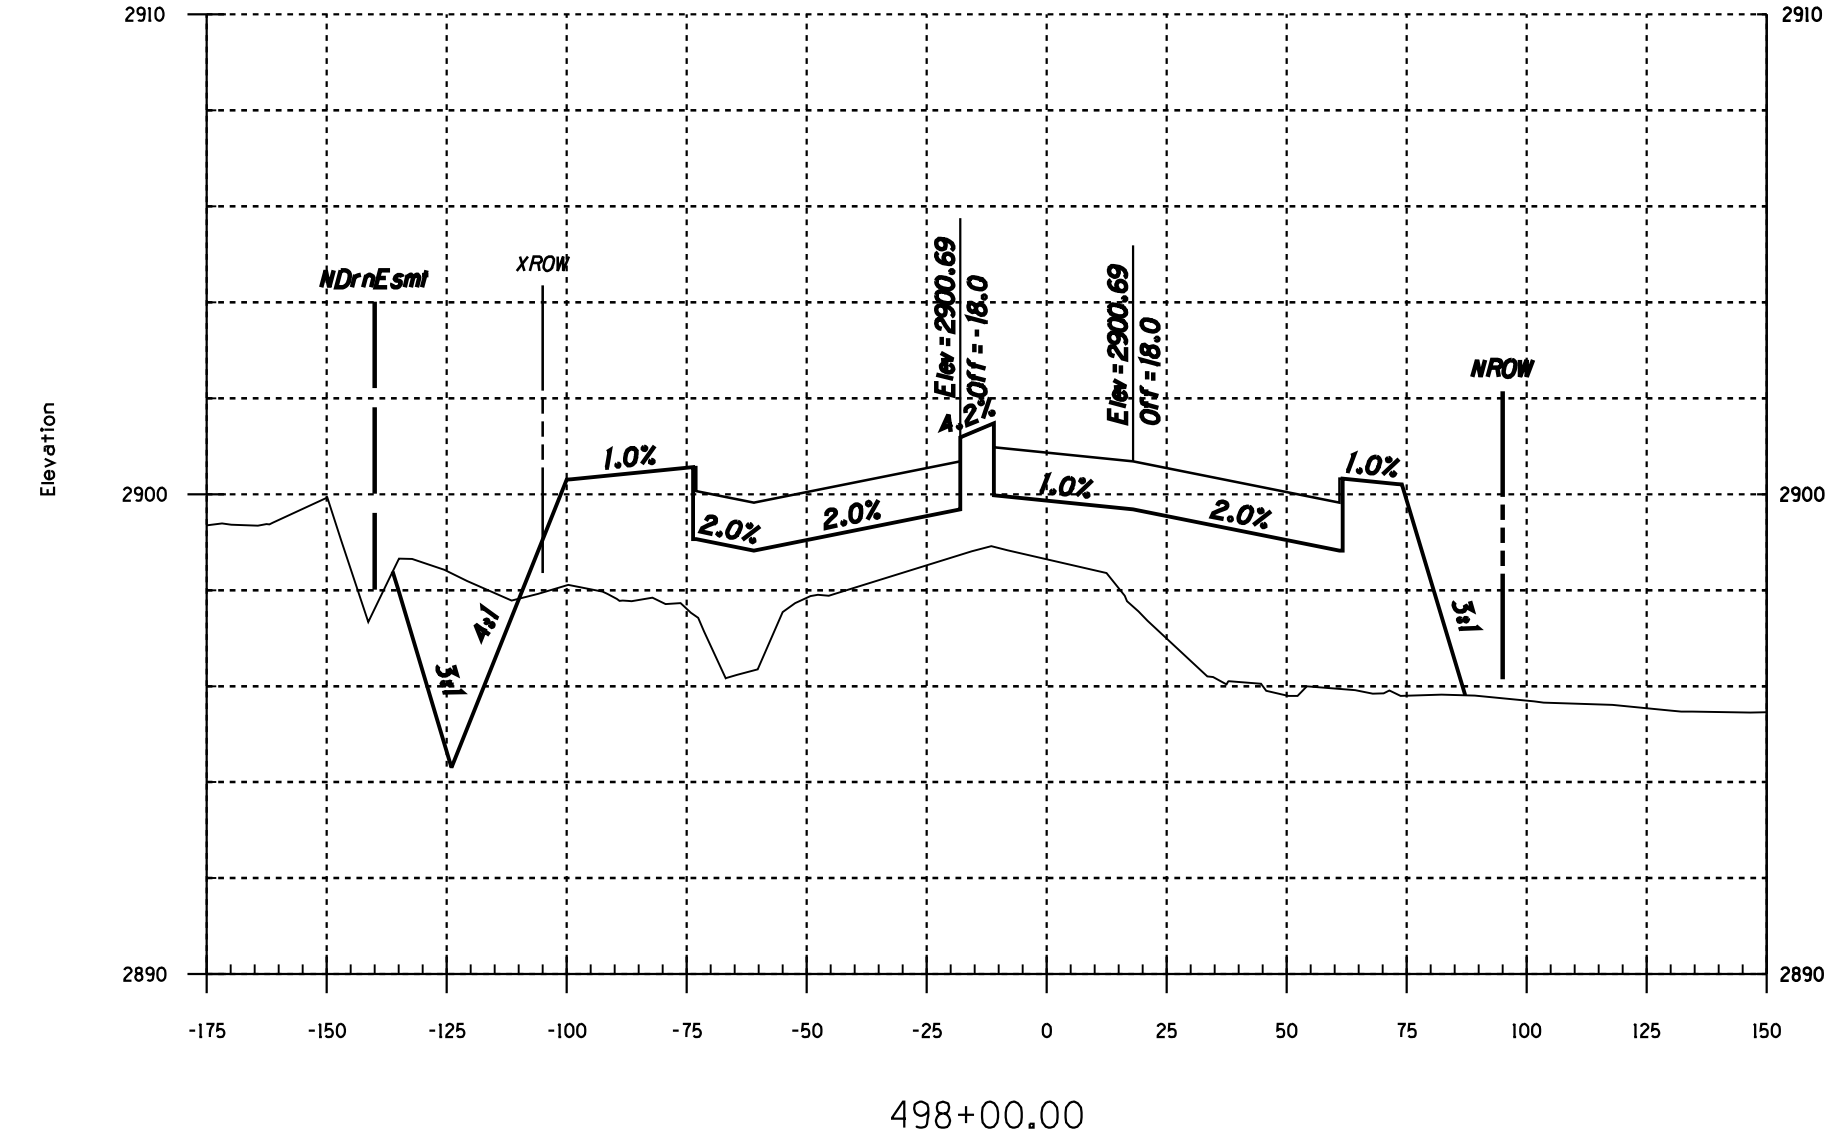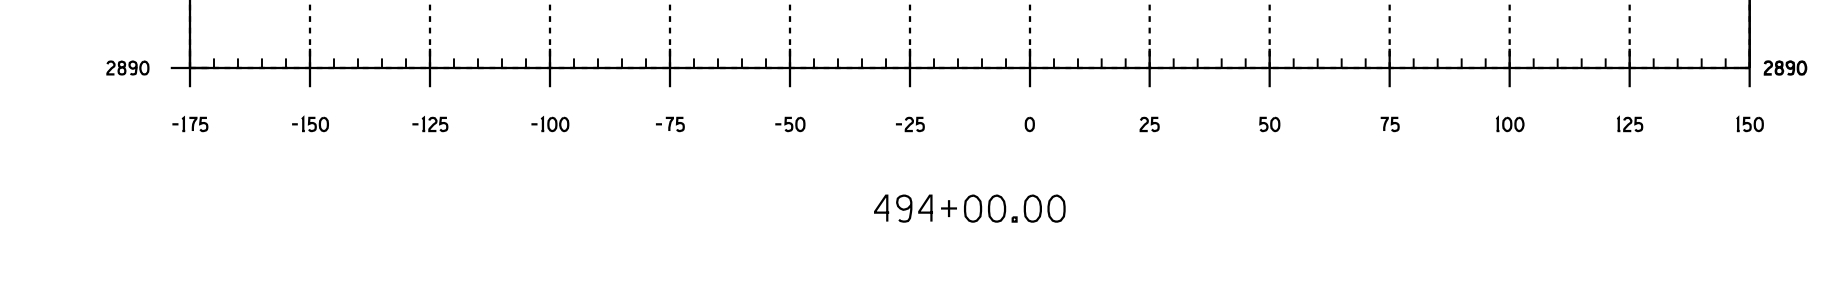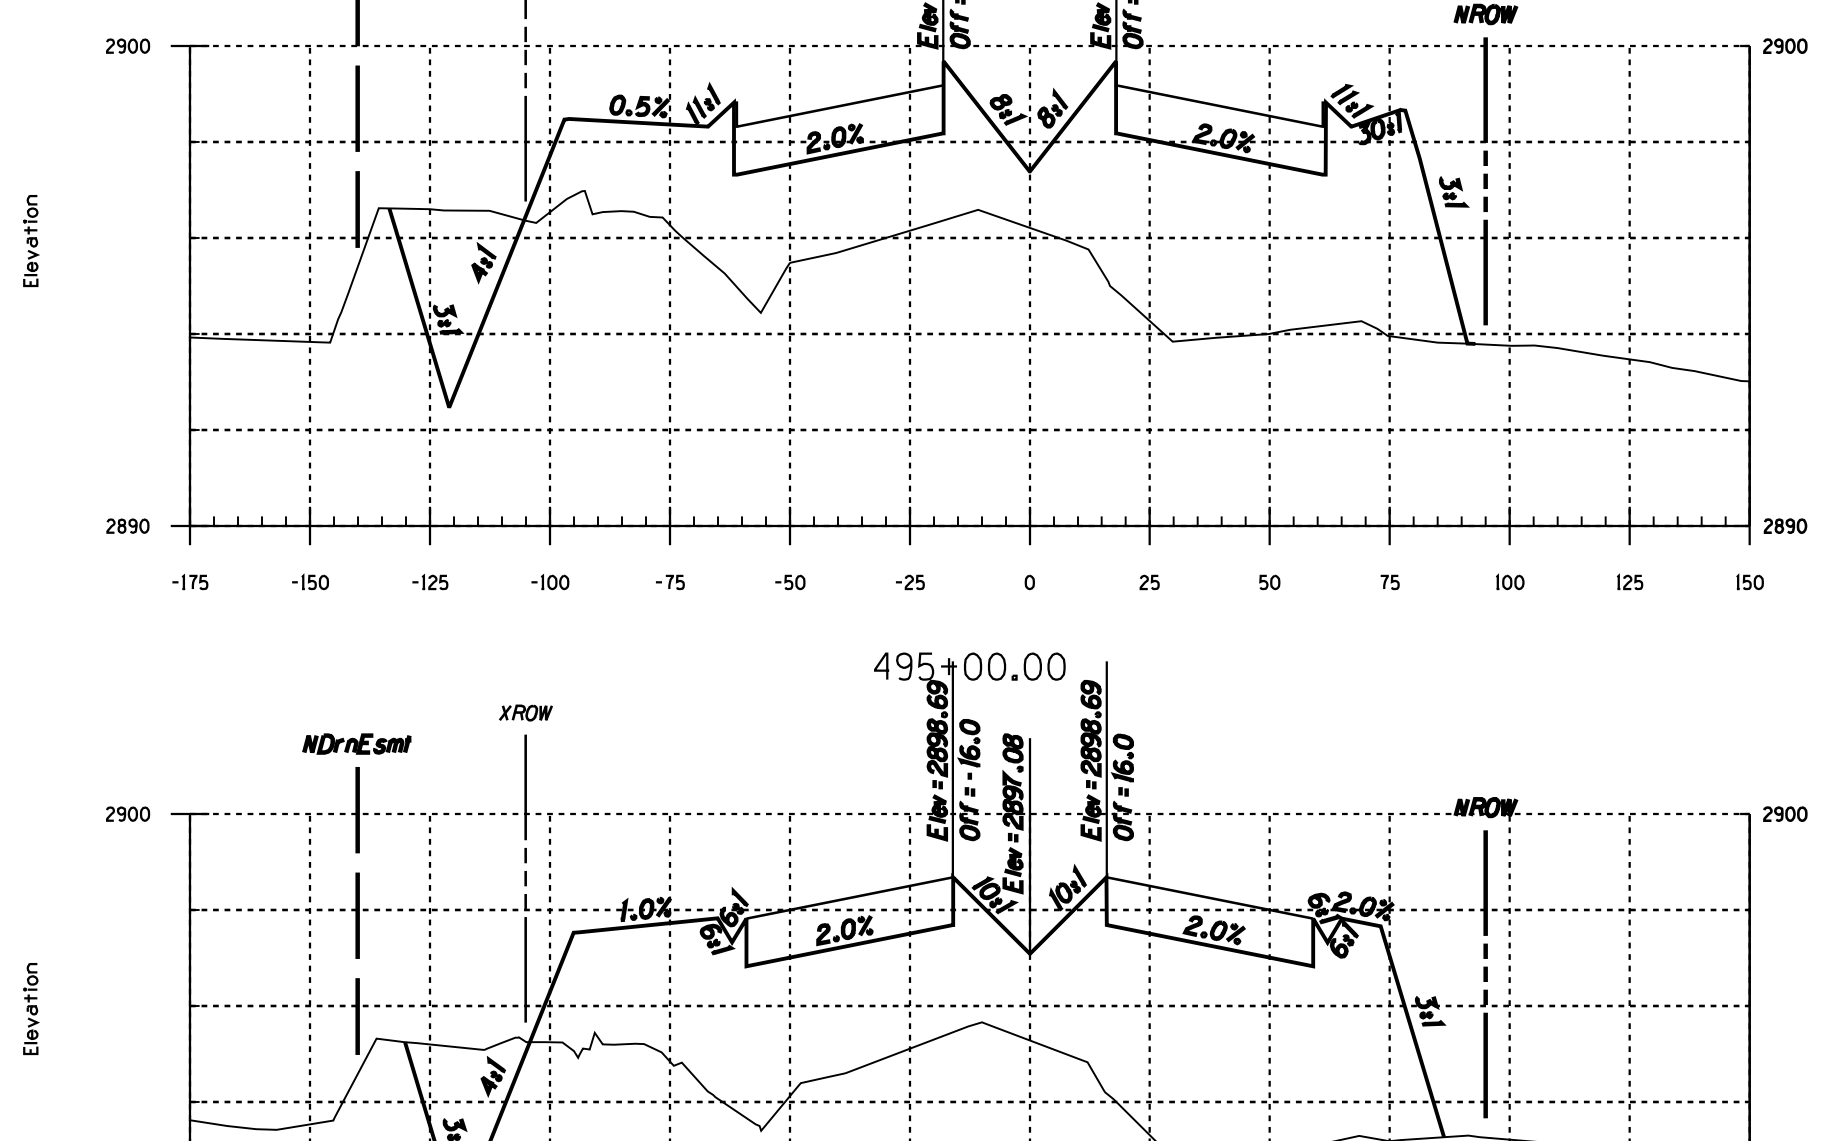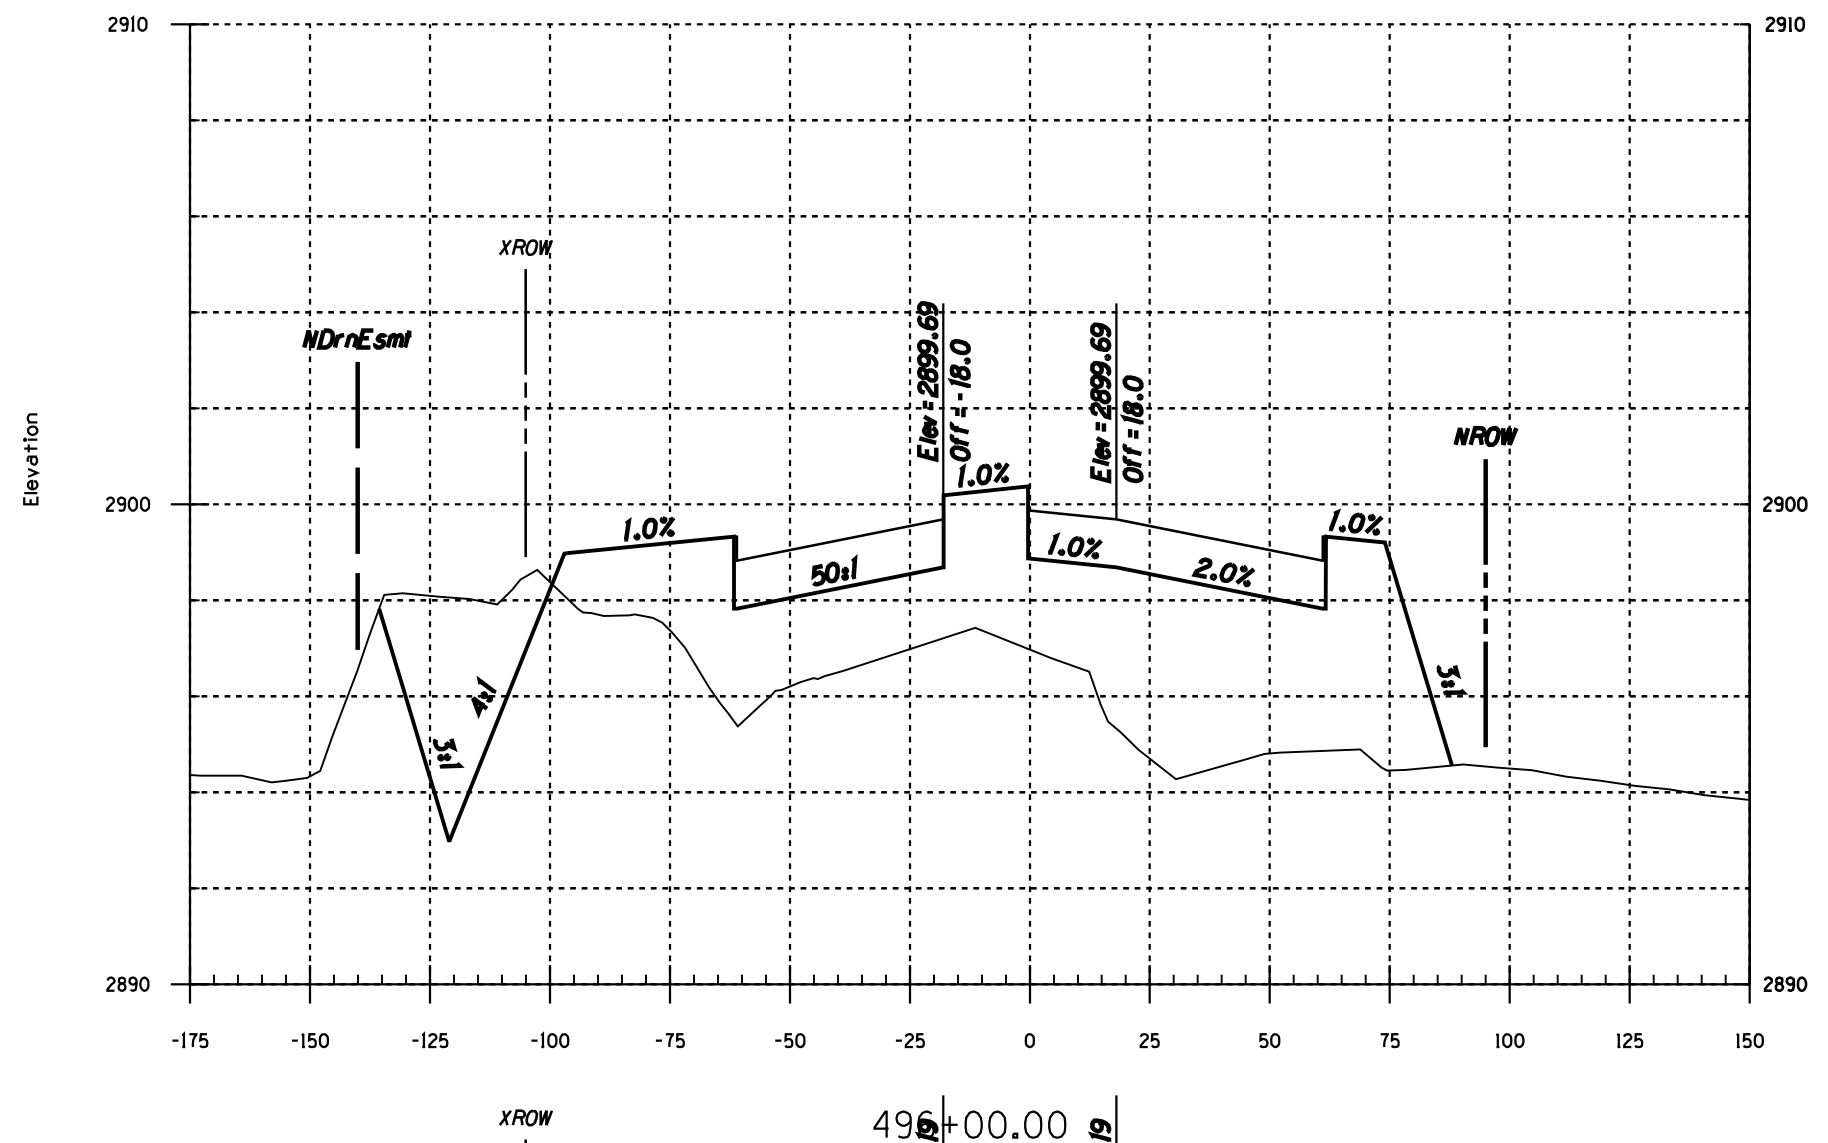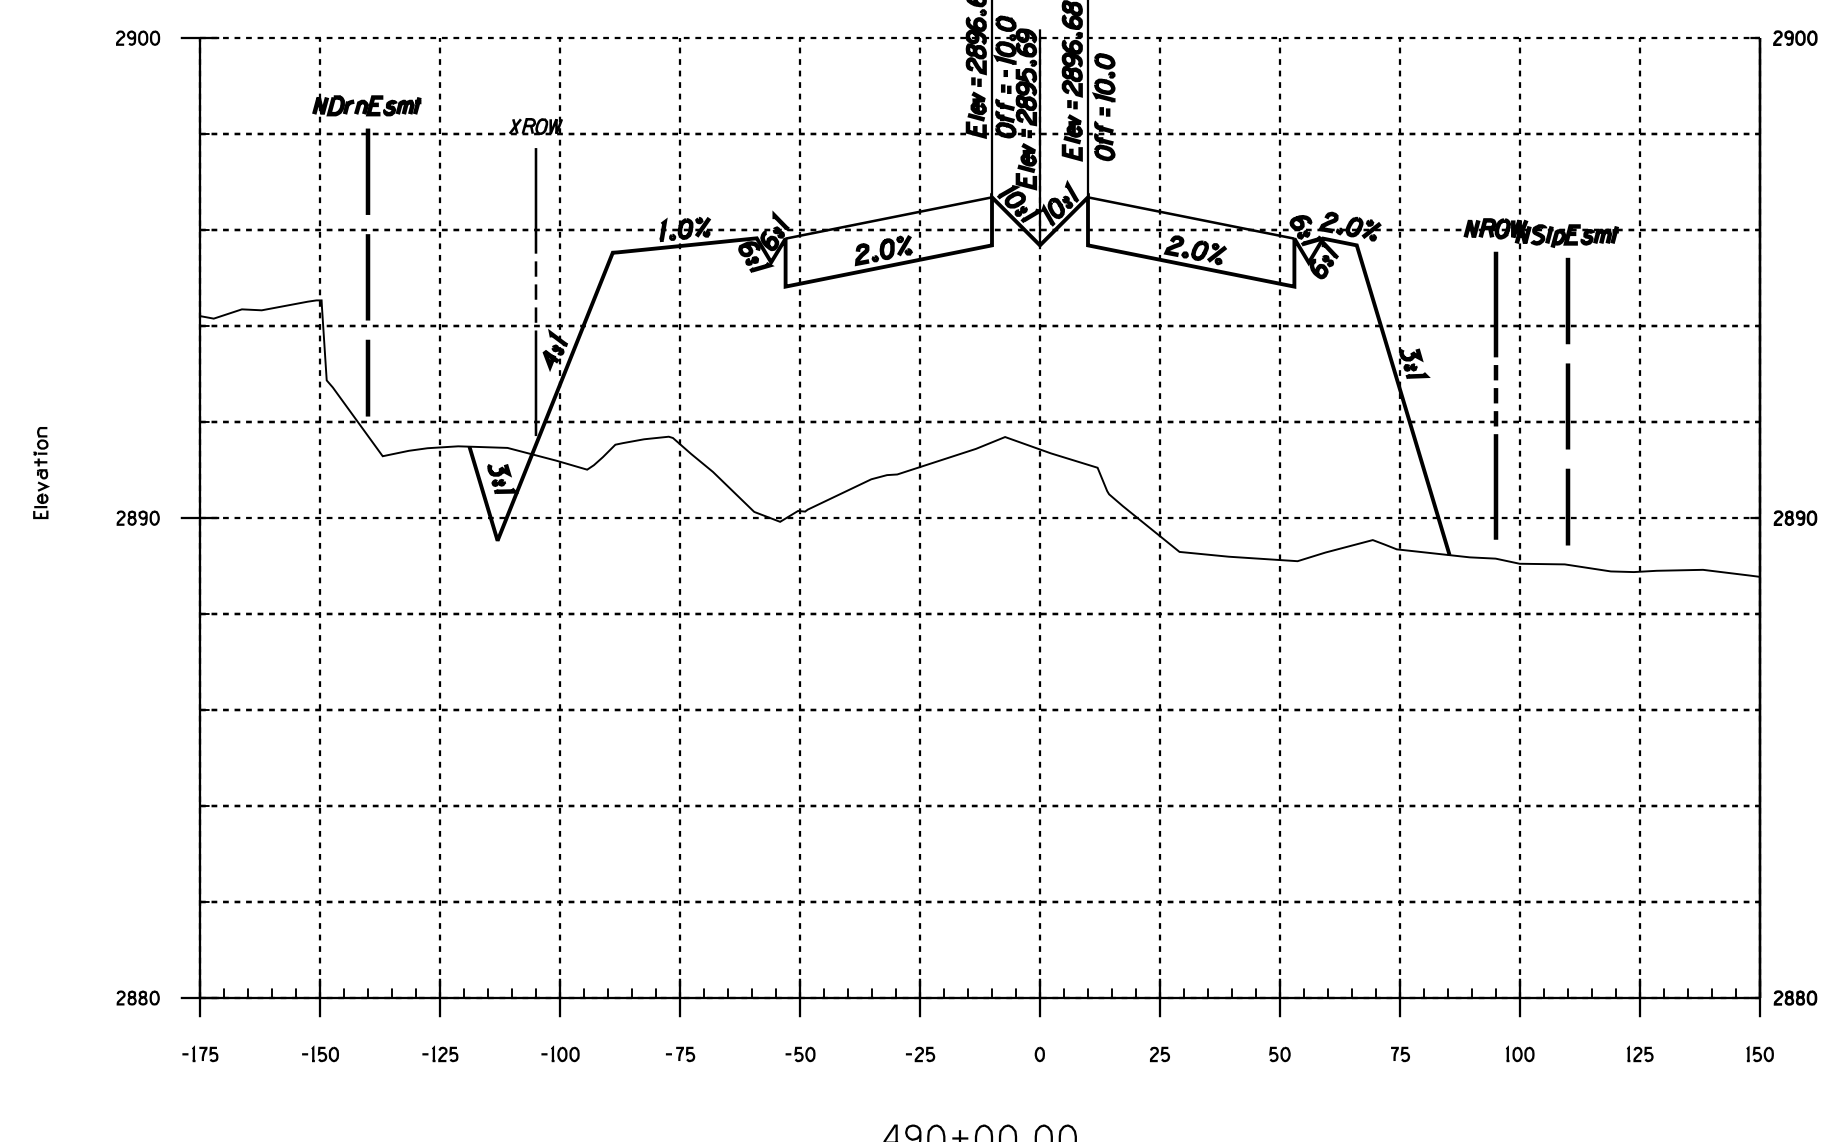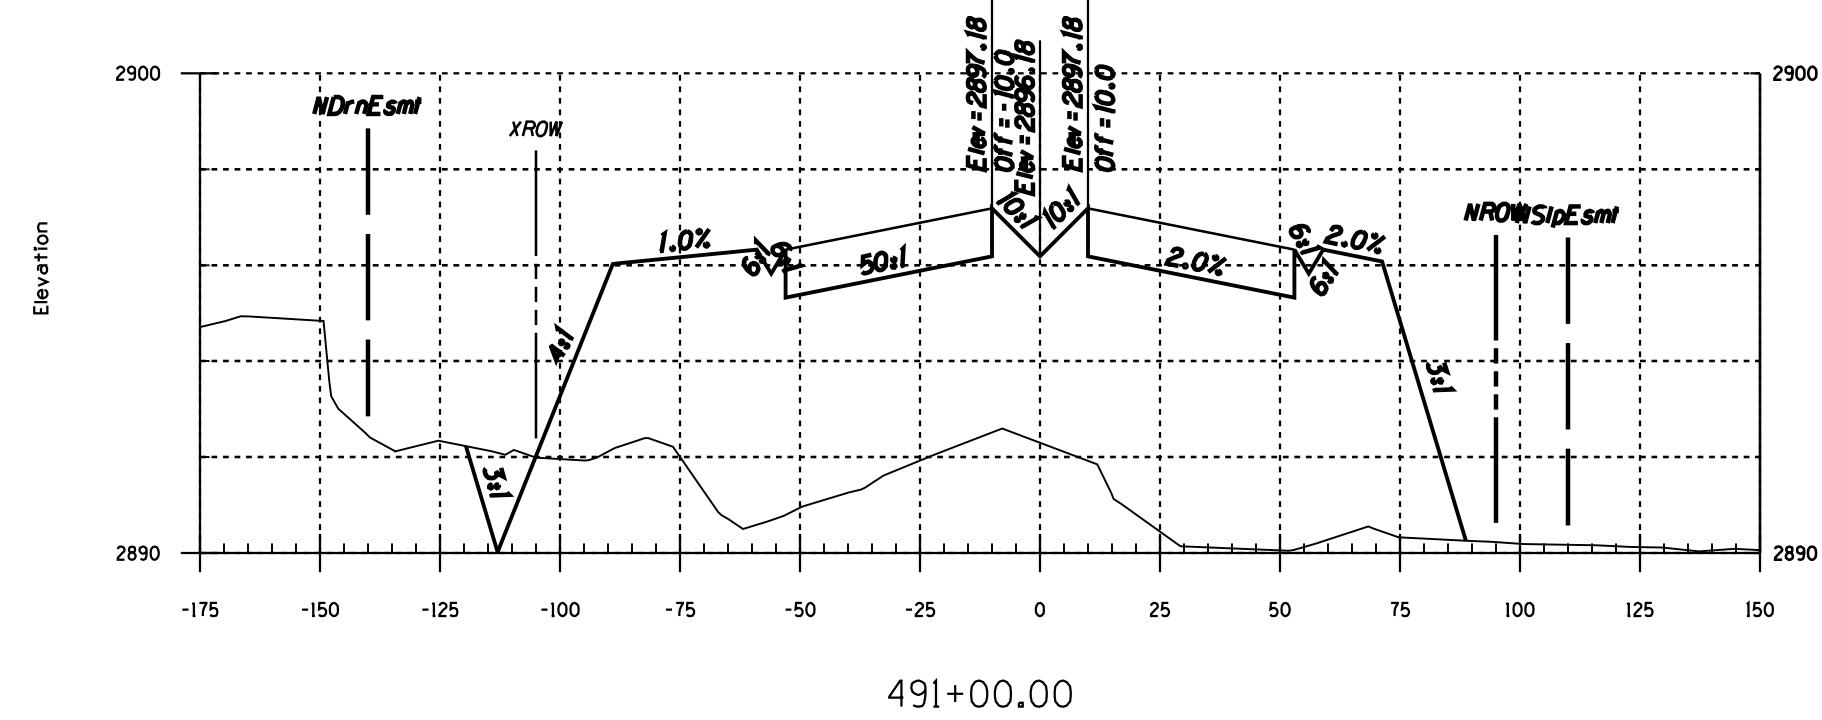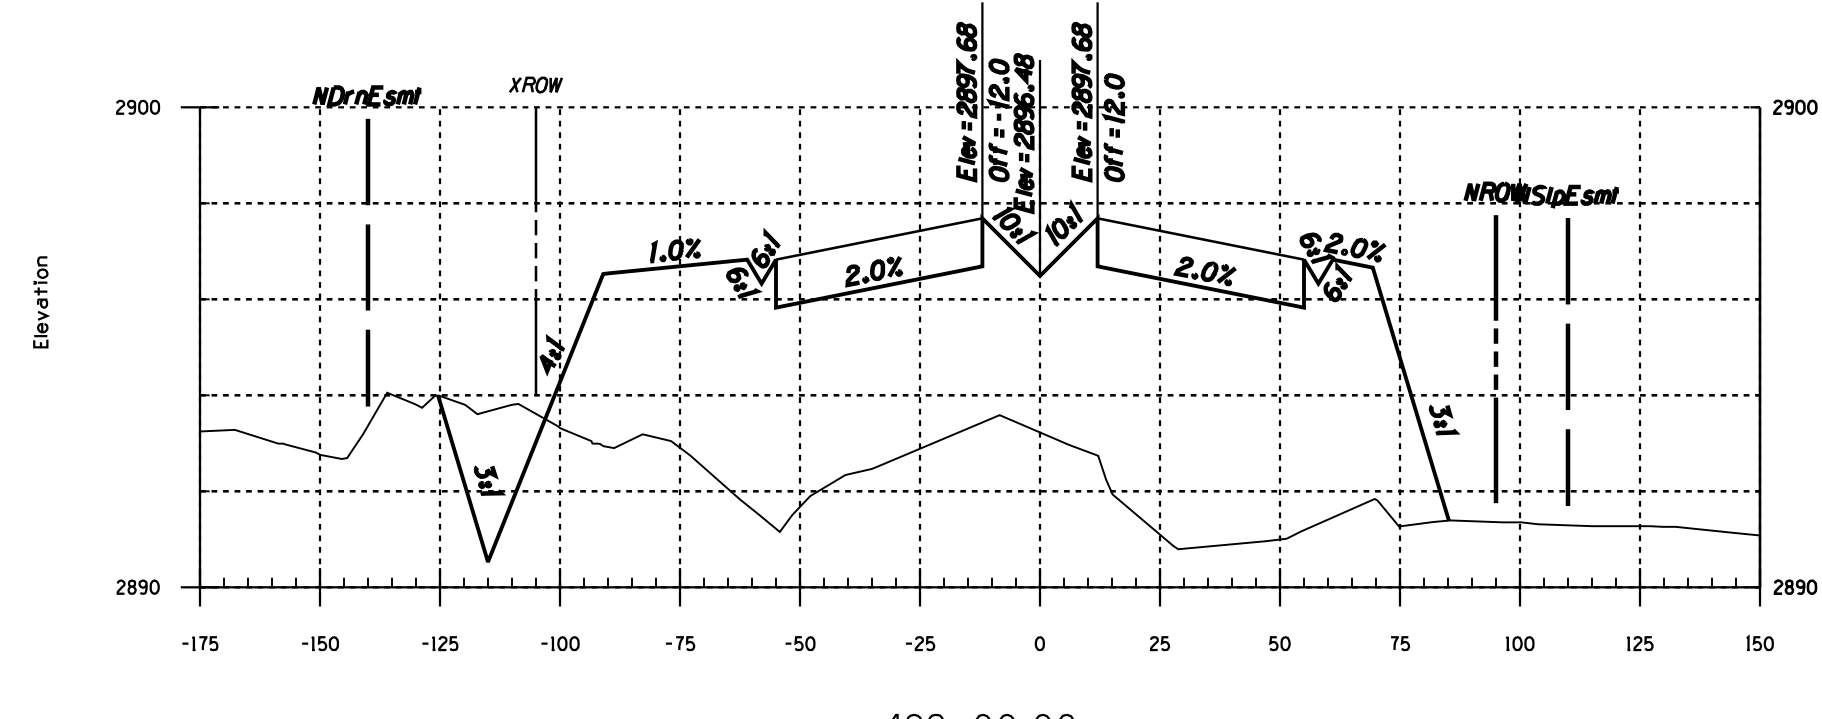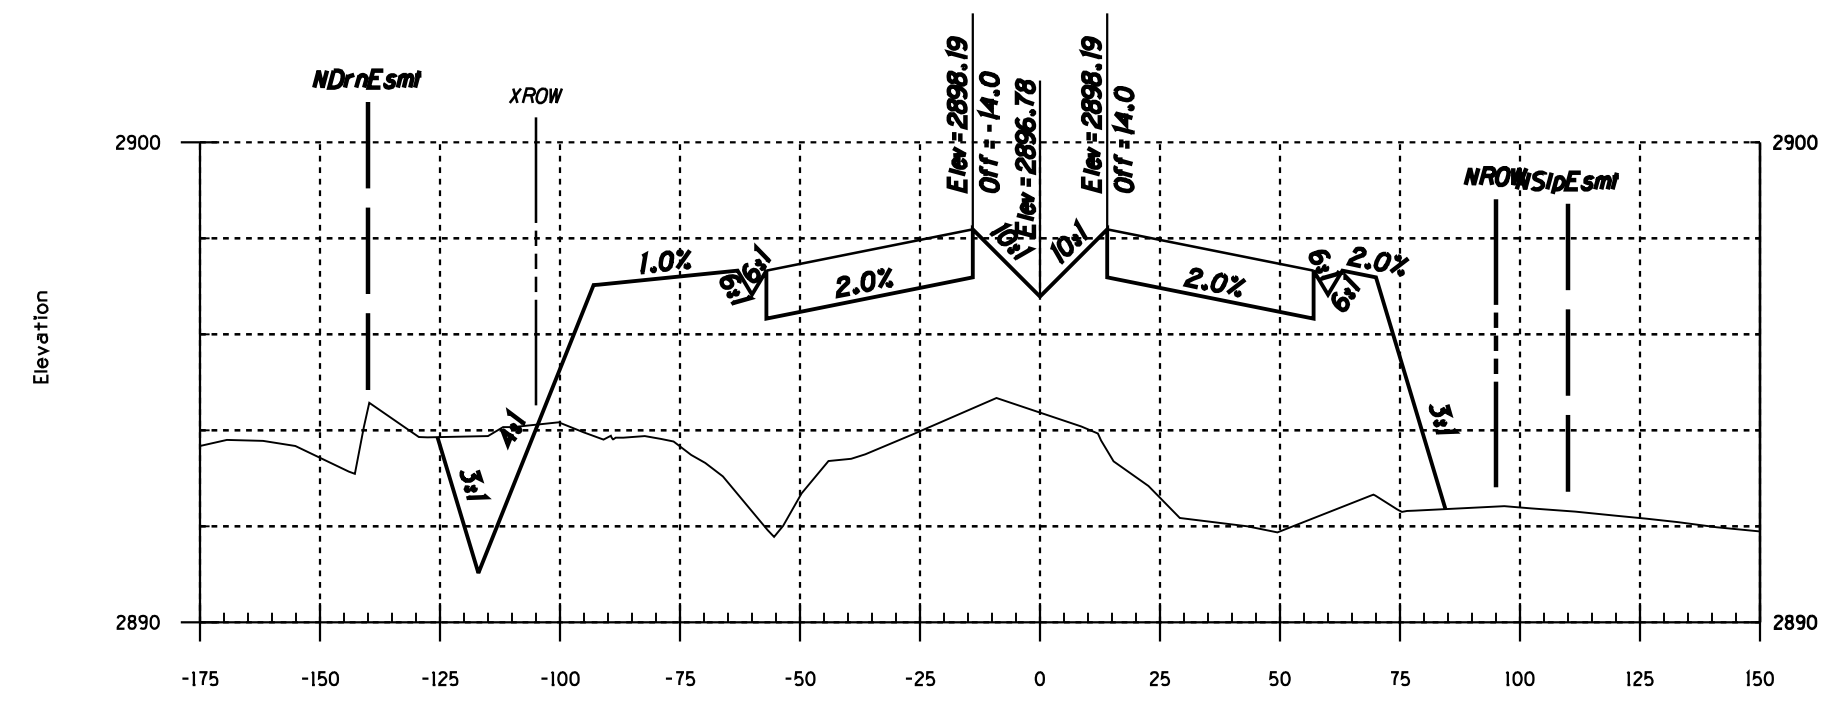

Two working days before you dig,
CALL FOR THE BLUE STAKES
1-800-STAKE-IT
Blue Stake Center
CALL COLLECT

NO.	DATE	REVISION	BY	CHKD.	APPR.

PSOMAS
800 E. Wetmore Road, Suite 110
Tucson, AZ 85719
(520) 292-2300 (520) 292-1290 fax
www.psomas.com

100%
FINAL
FOR INFORMATION ONLY - NOT FOR RECORDING

DEPARTMENT OF TRANSPORTATION/ENGINEERING DIVISION
HOUGHTON ROAD
IRVINGTON RD TO VALENCIA RD
Cross Sections Sta 490+00 To Sta 498+00


CITY OF TUCSON

DRWN. BY
DSGN. BY
CHKD. BY


REF. SCALE: Horiz. 1"=40'
Vert. 1"=4'

PLAN NO. I-2009-004


H13
OF
H22
XS13
OF
XS25

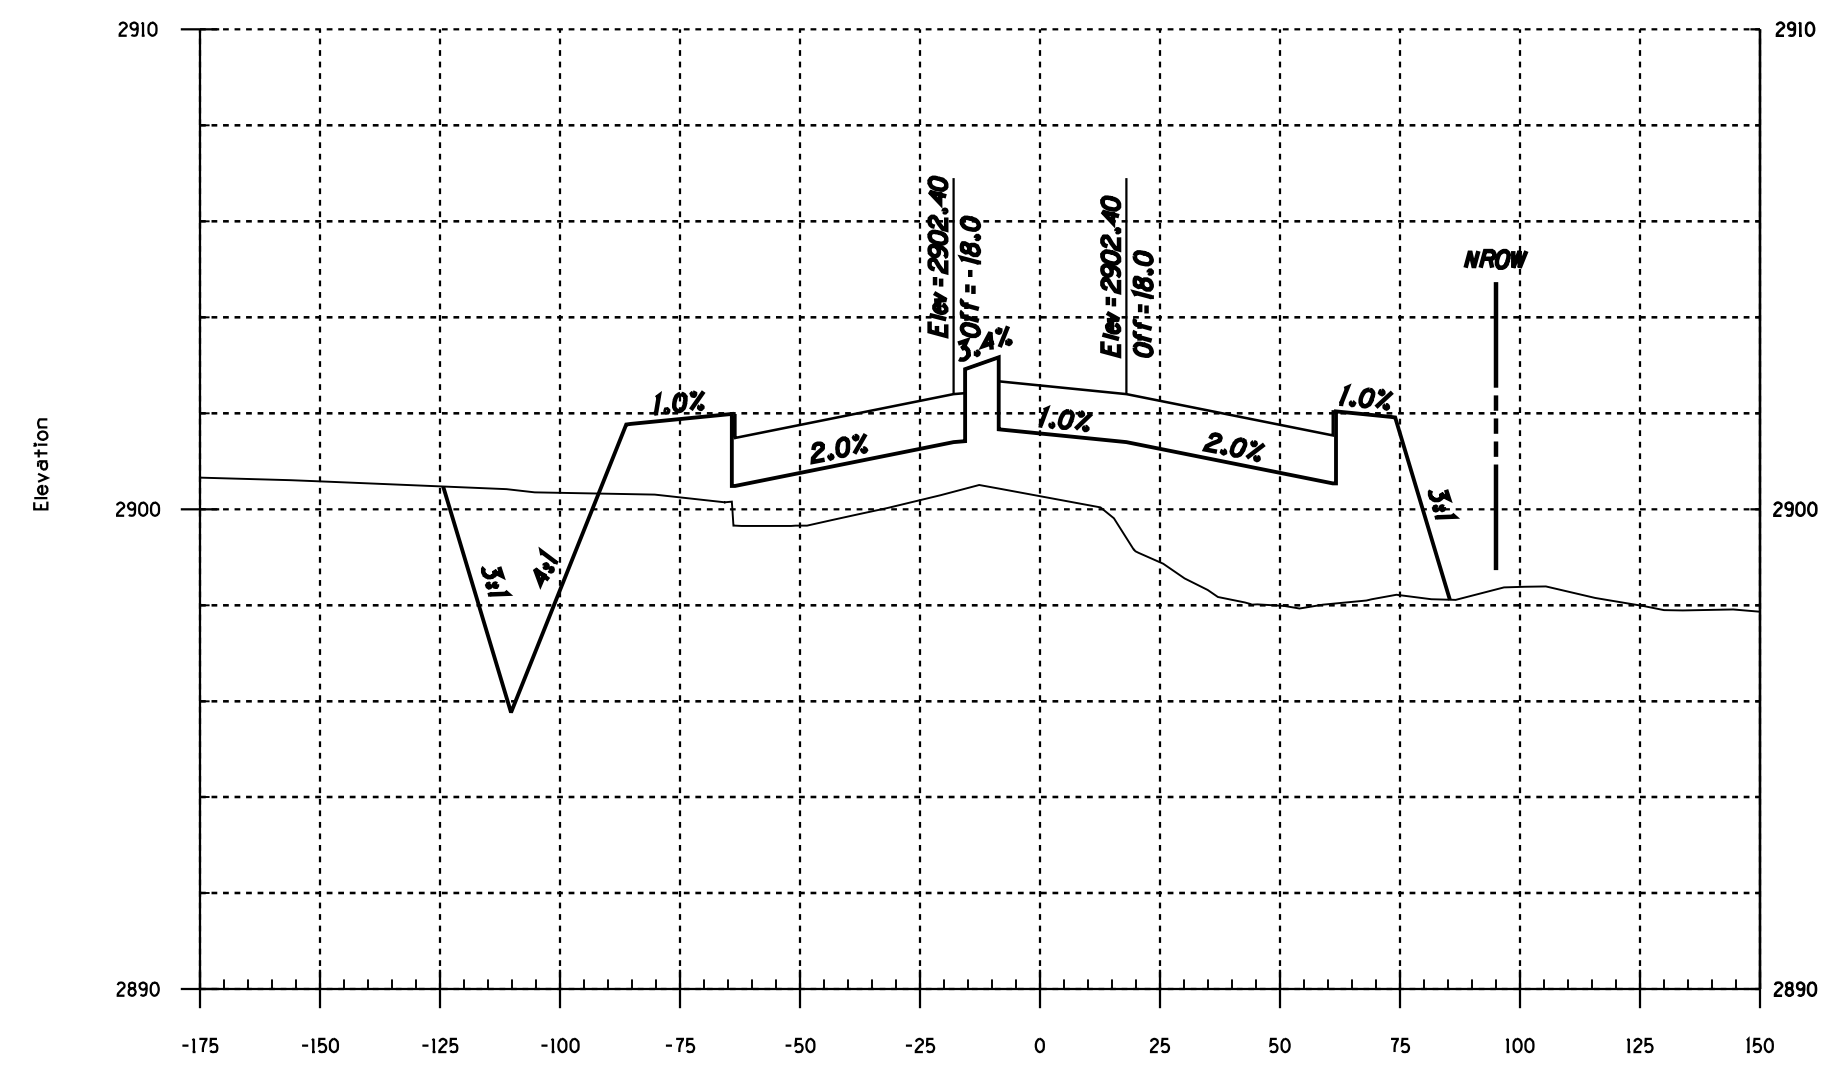


500+00.00

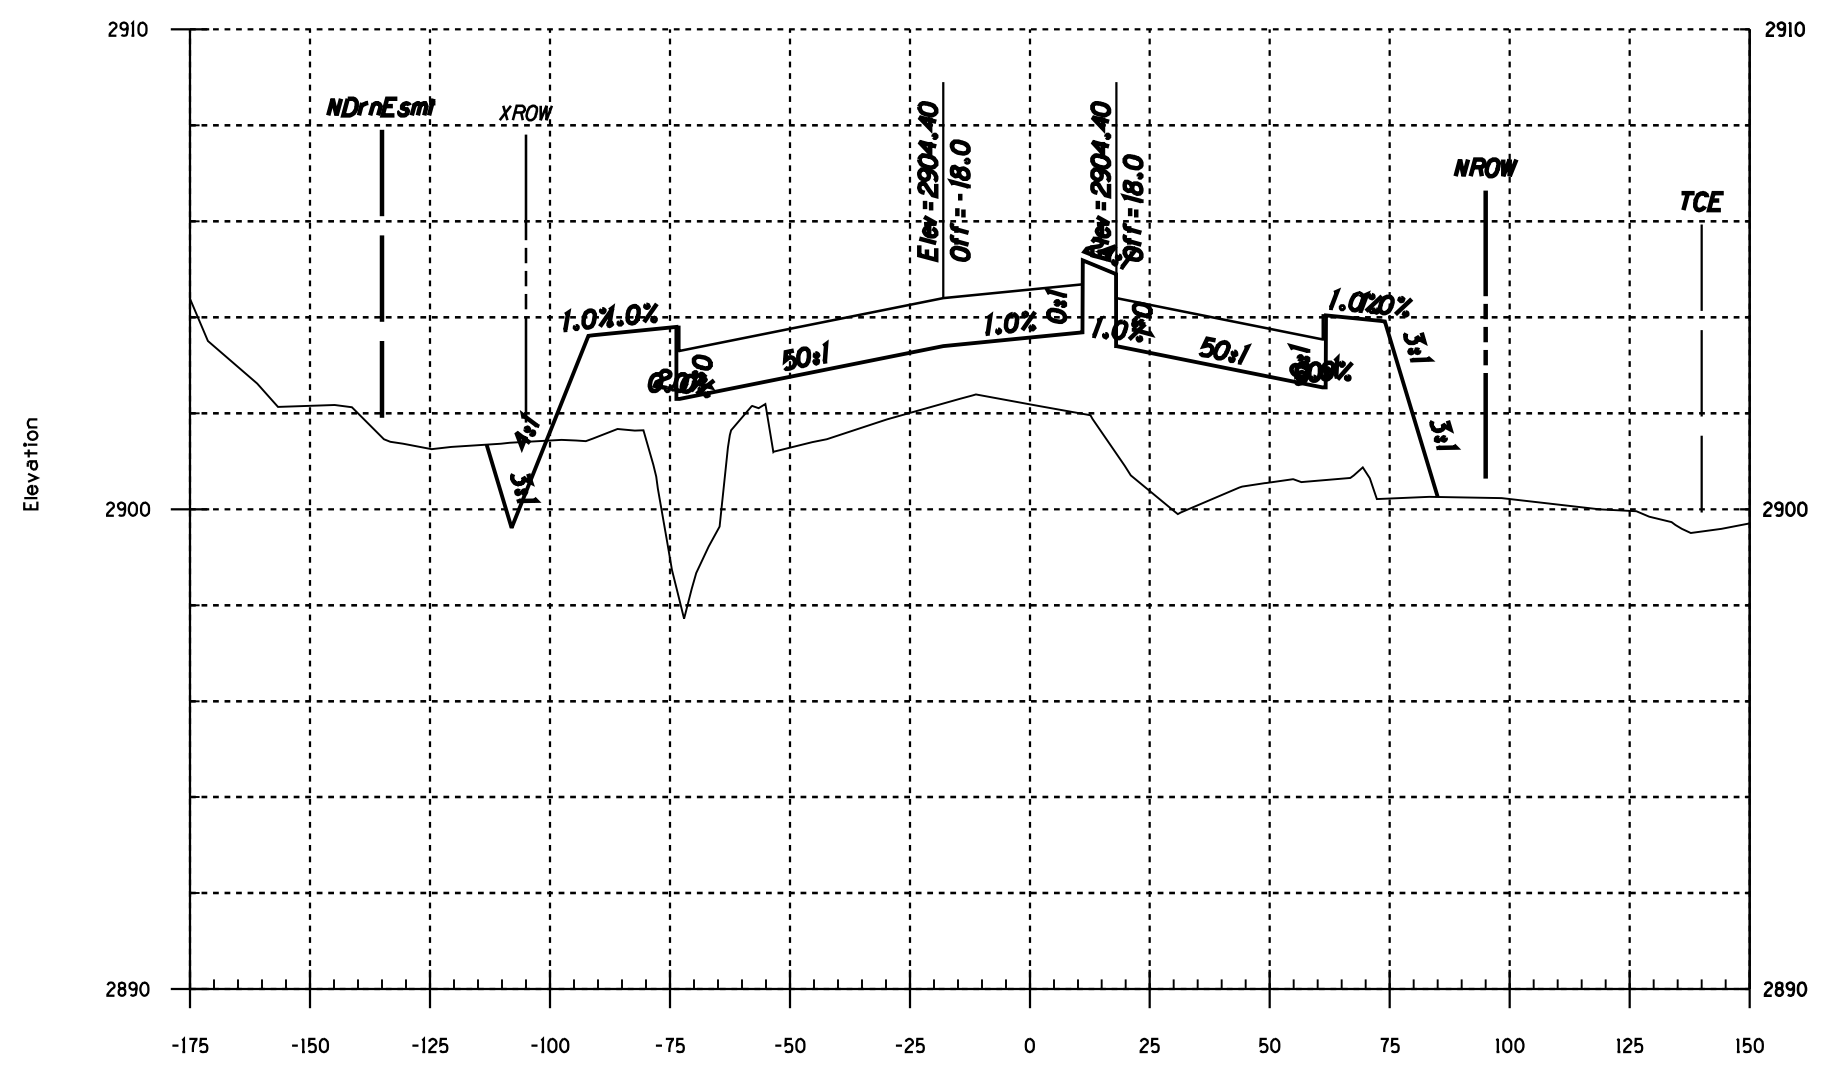


502+00.00

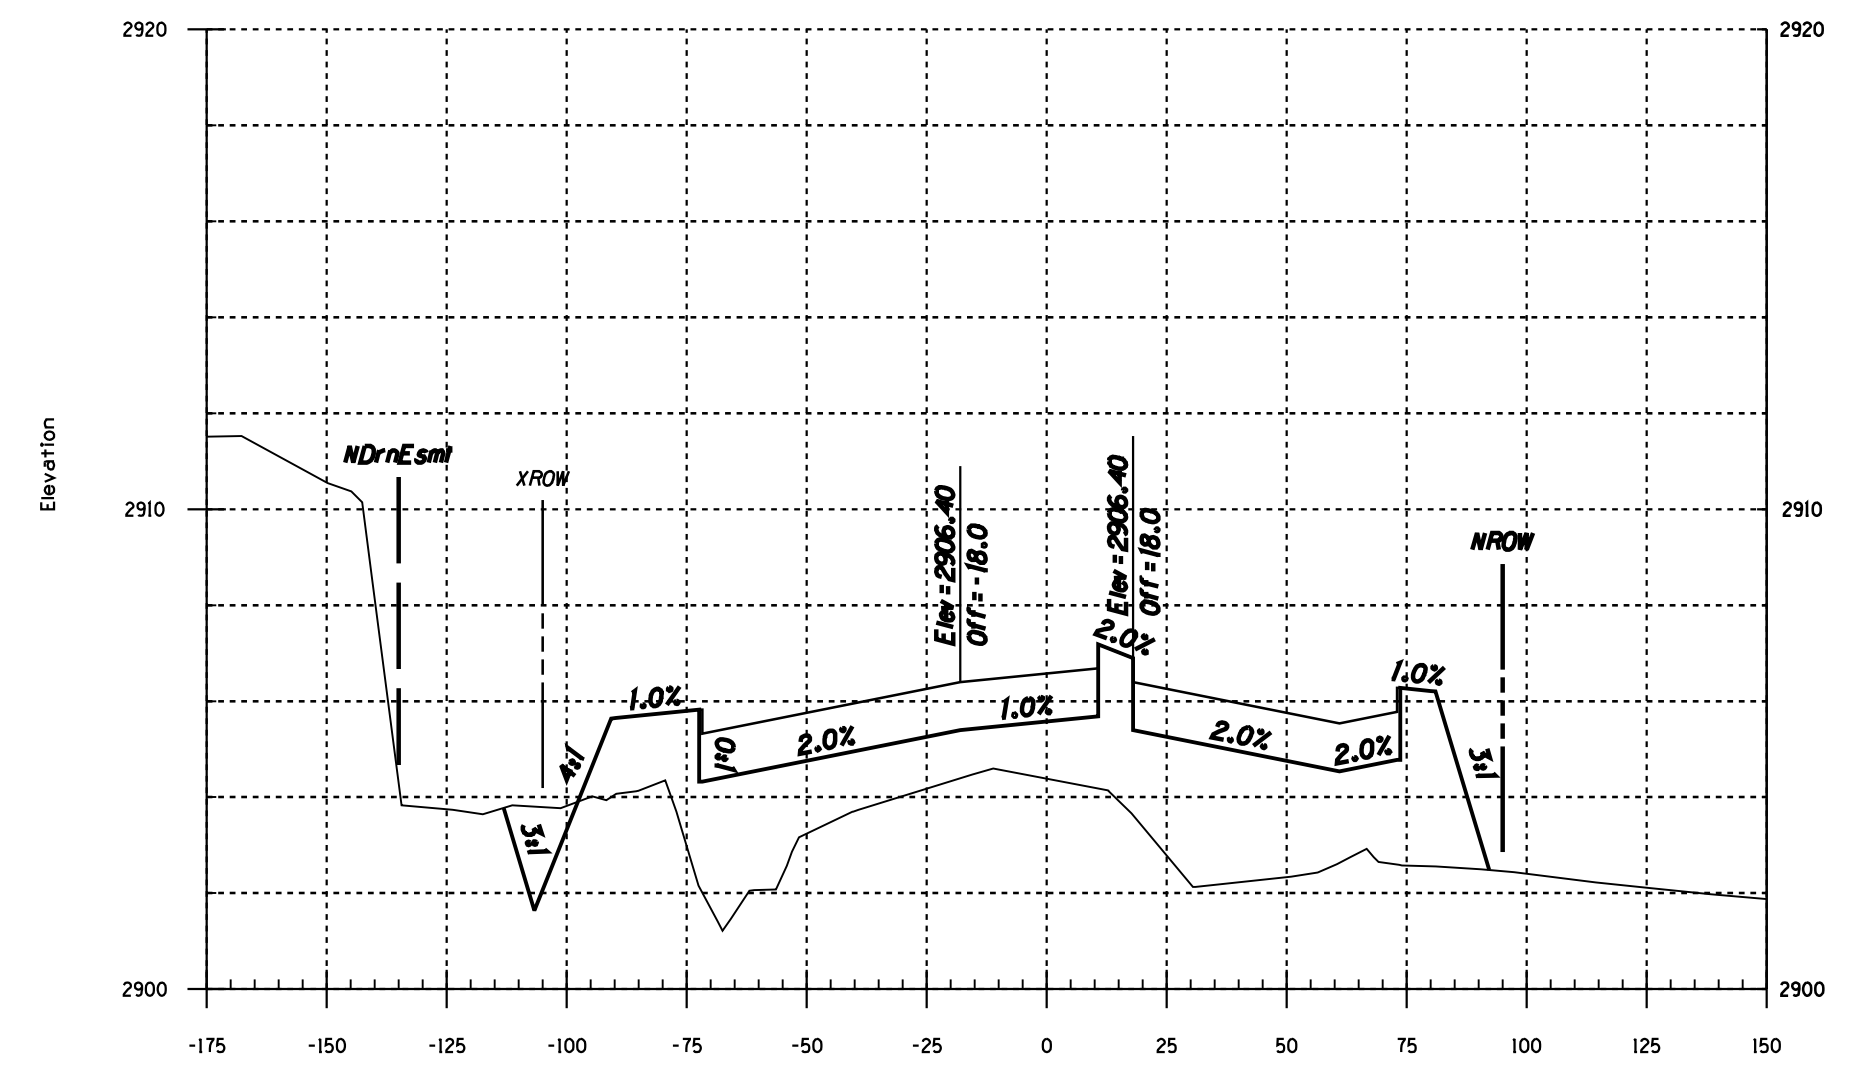


504+00.00

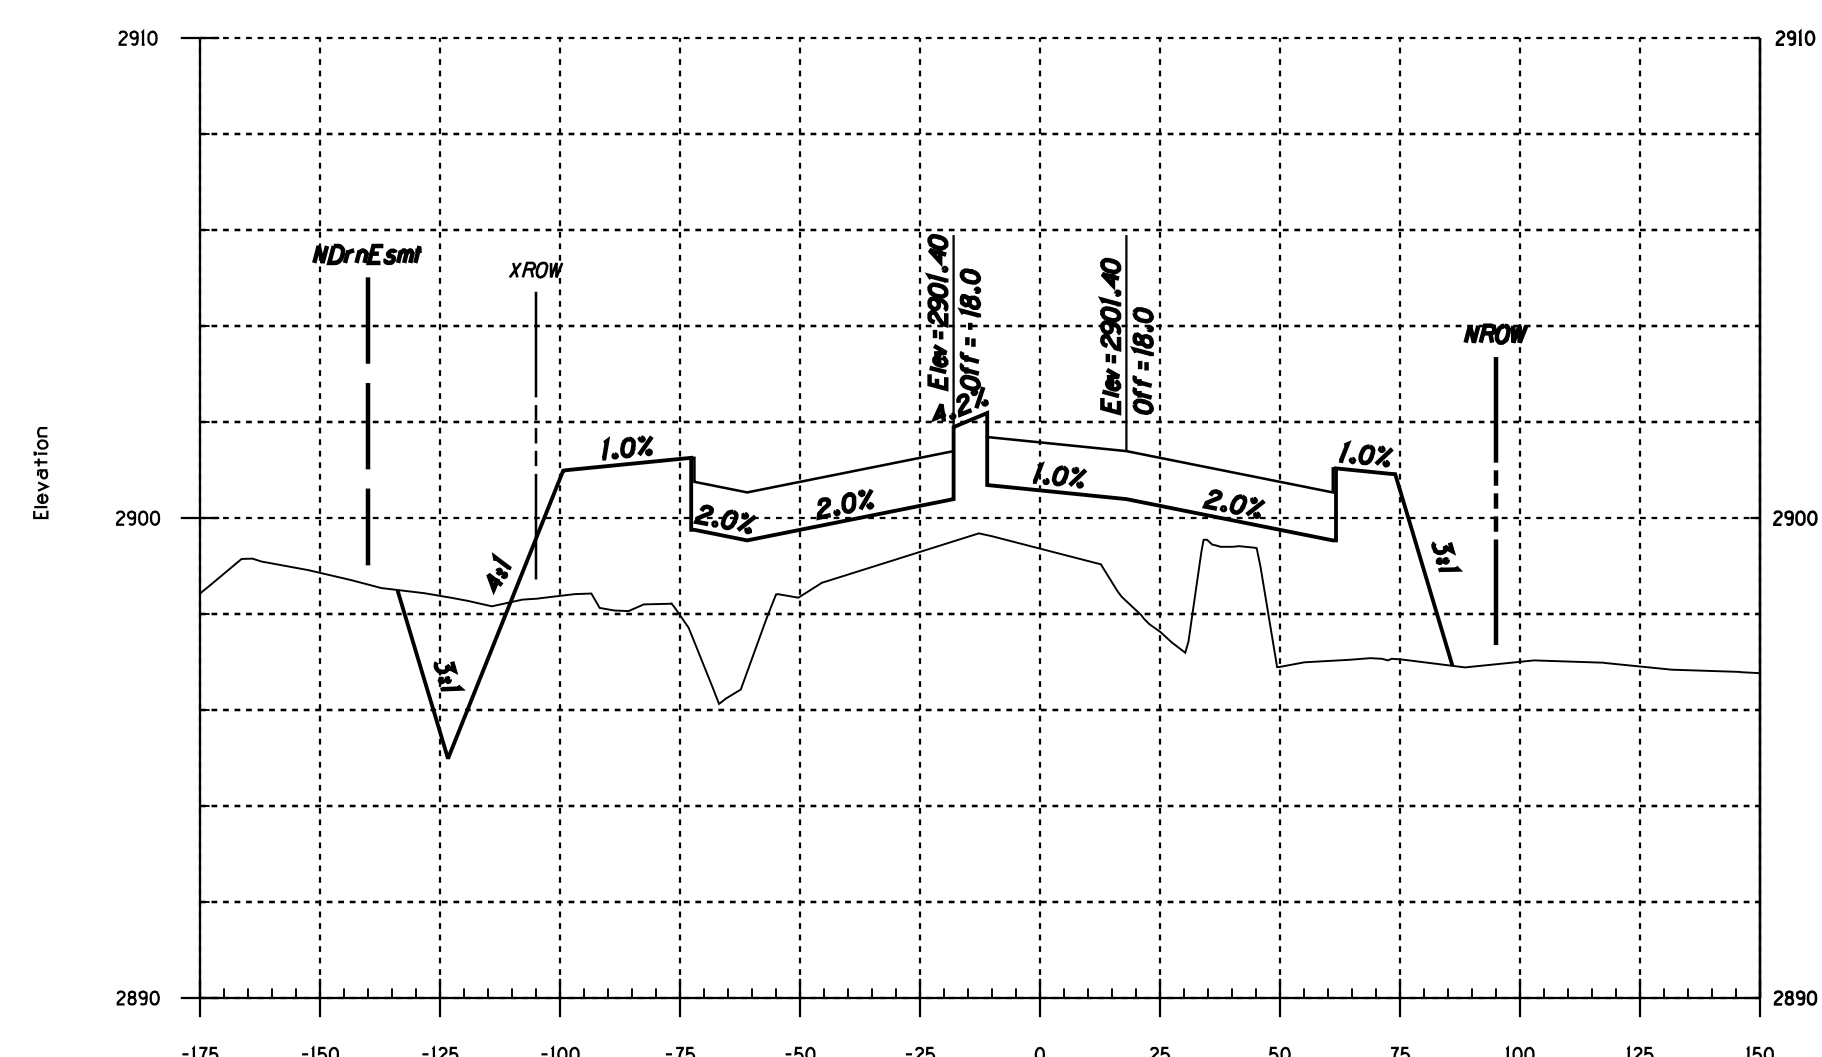

499+00.00

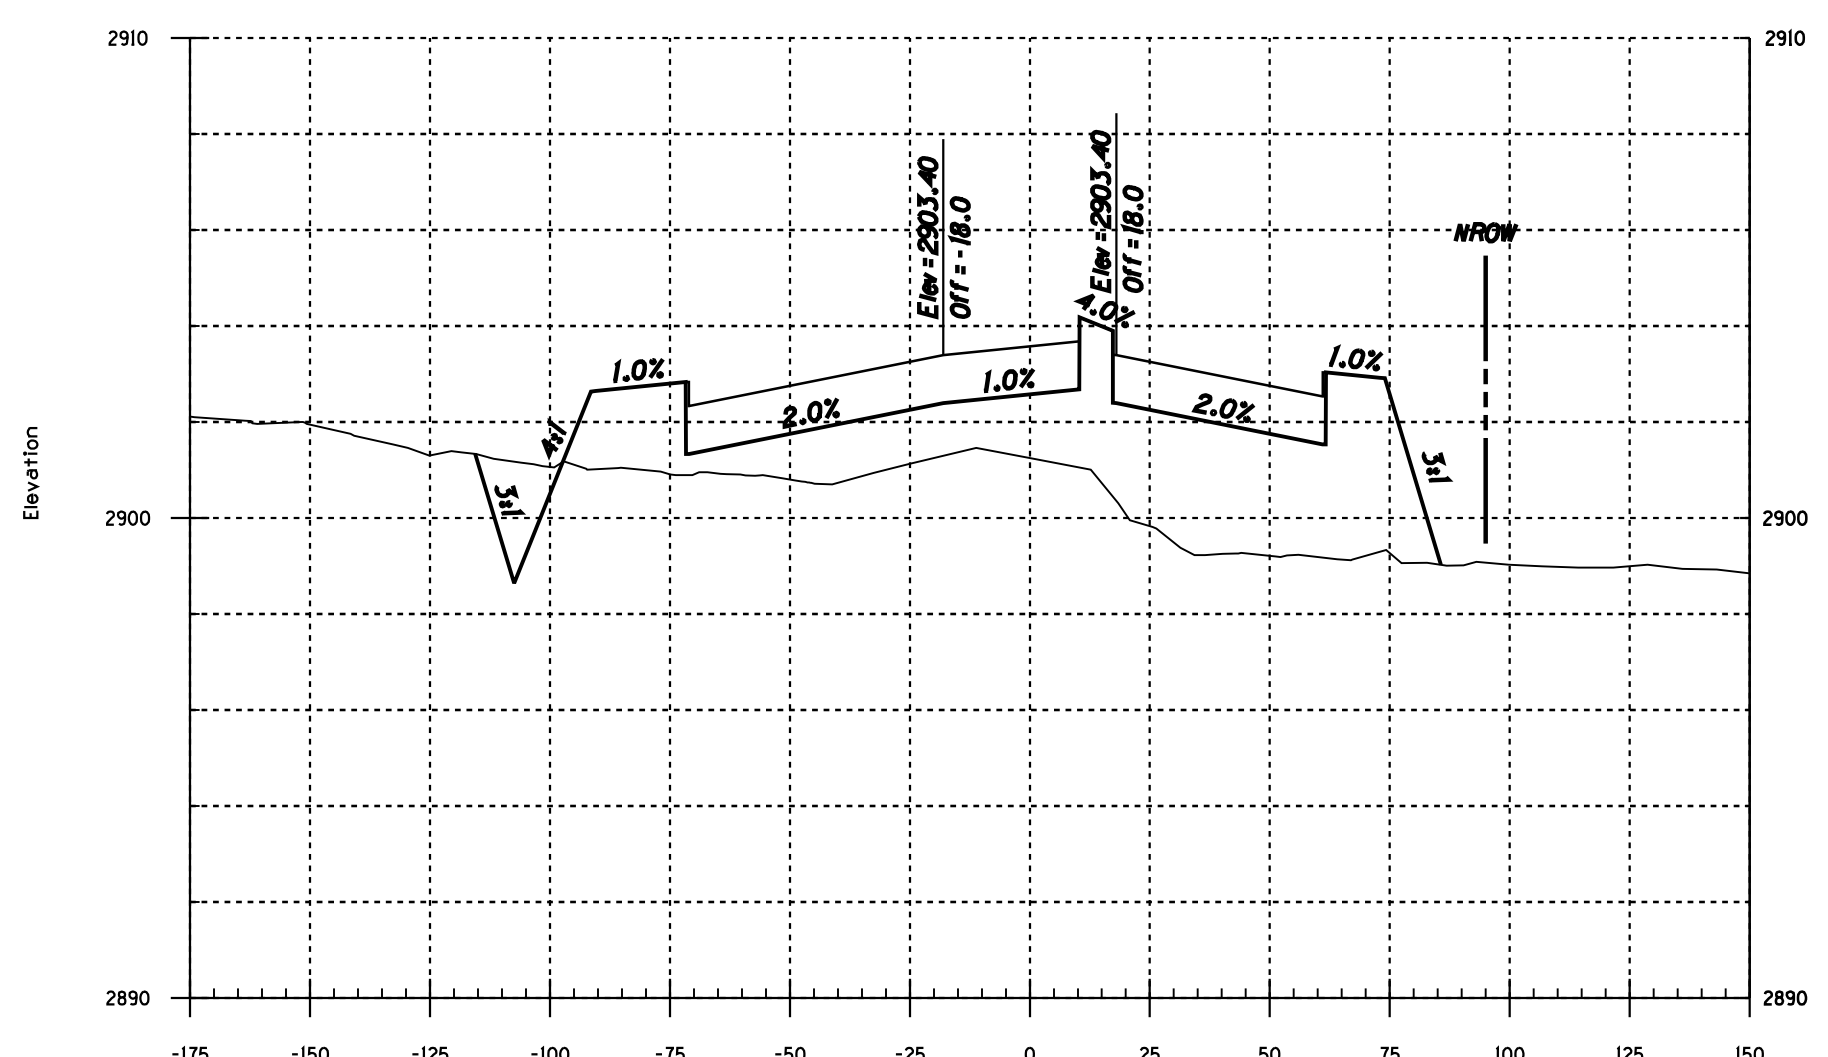

501+00.00

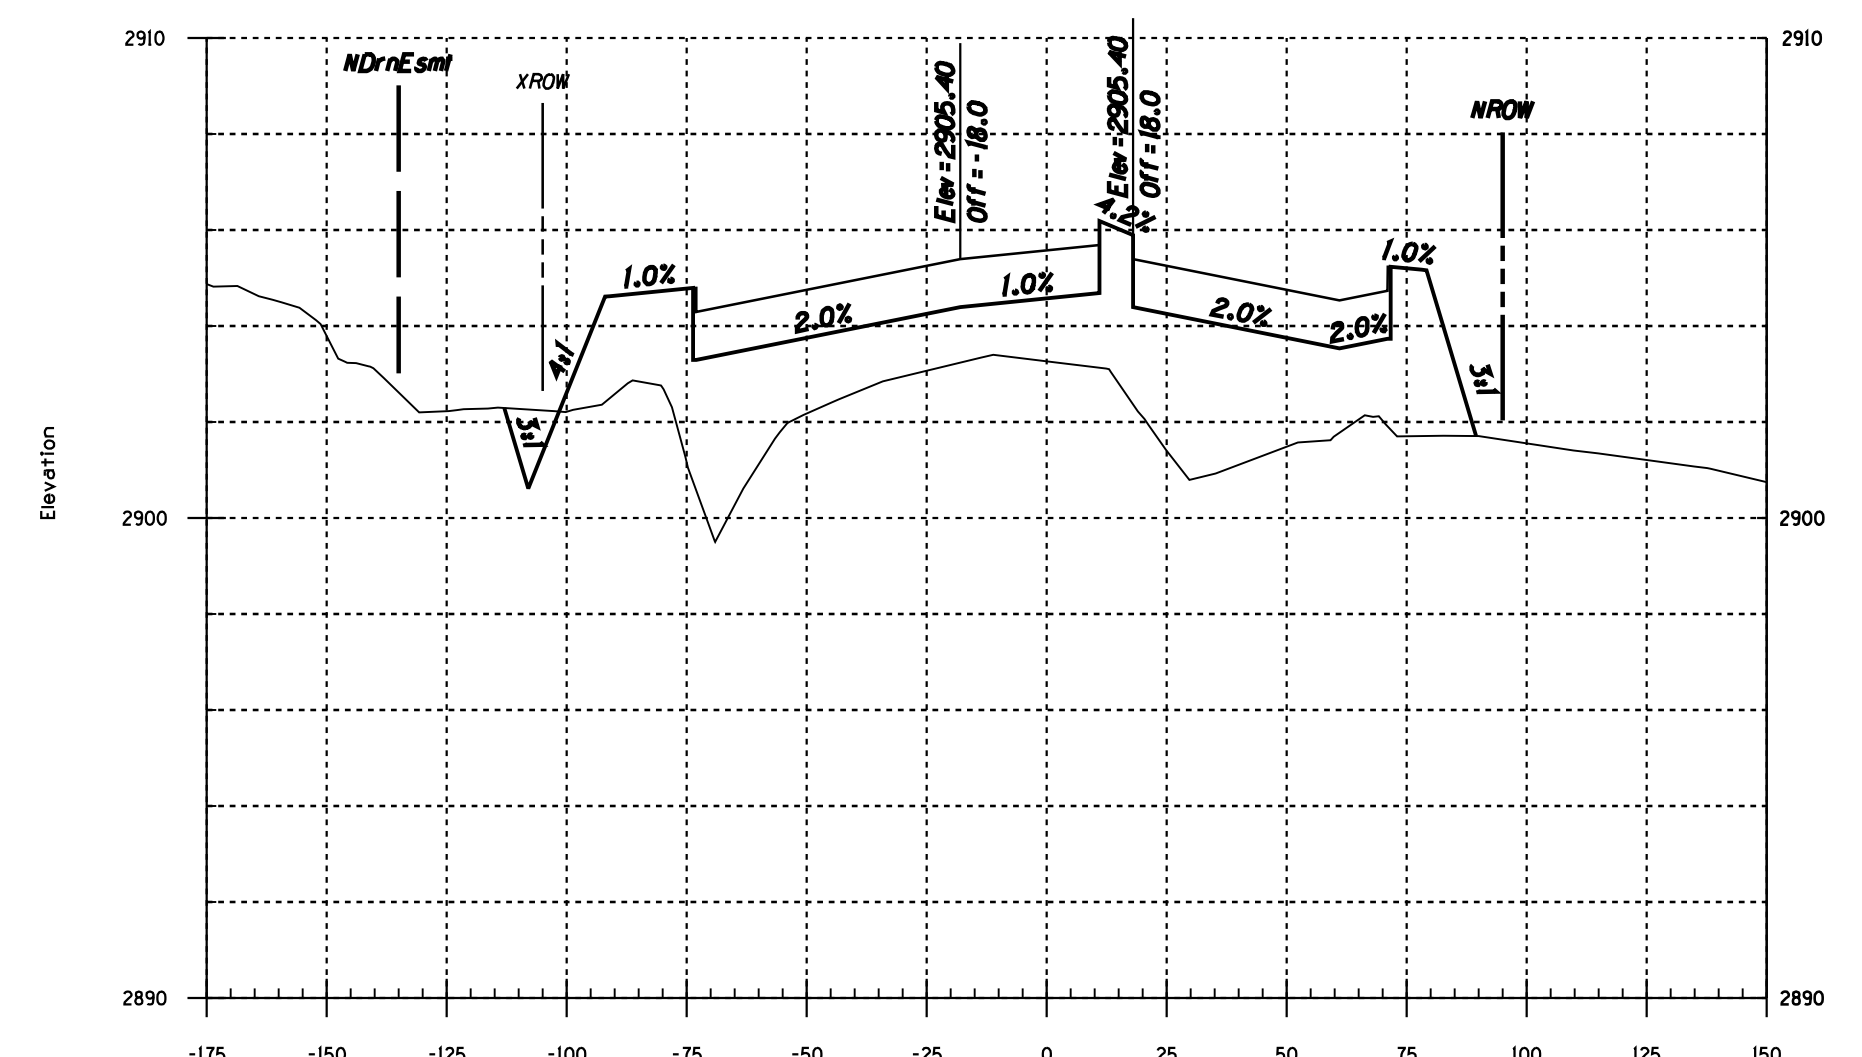

503+00.00

Two working days before you dig,
CALL FOR THE BLUE STAKES
1-800-STAKE-IT
Blue Stake Center
CALL COLLECT

NO.	DATE	REVISION	BY	CHKD.	APPR.

PSOMAS
800 E. Wetmore Road, Suite 110
Tucson, AZ 85719
(520) 292-2300 (520) 292-1290 fax
www.psomas.com

100%
FINAL
FOR INFORMATION ONLY - NOT FOR RECORDING


DEPARTMENT OF TRANSPORTATION/ENGINEERING DIVISION
HOUGHTON ROAD
IRVINGTON RD TO VALENCIA RD
Cross Sections Sta 499+00 To Sta 504+00




DRWN. BY
DSGN. BY
CHKD. BY

REF. _____ SCALE: Horiz. 1"=40'
Vert. 1"=4'
PLAN NO. I-2009-004


H14
OF
H22
XS14
OF
XS25

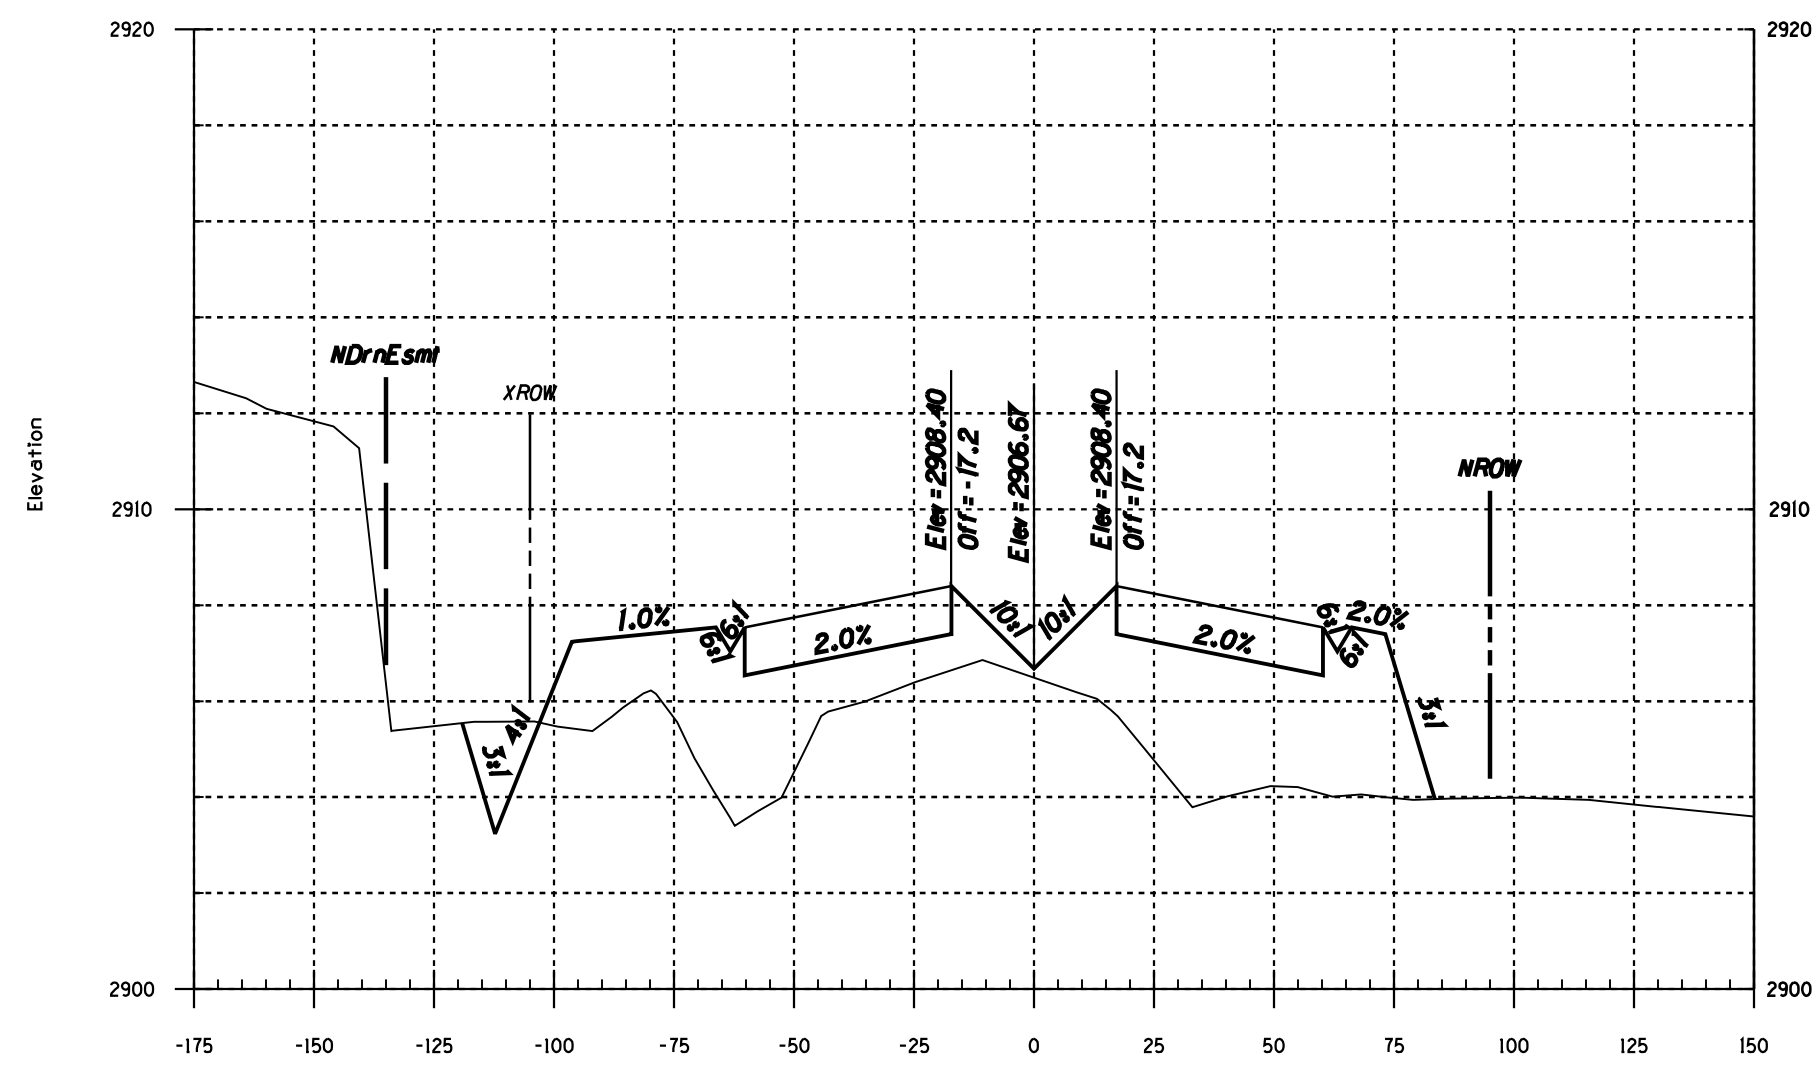


506+00.00

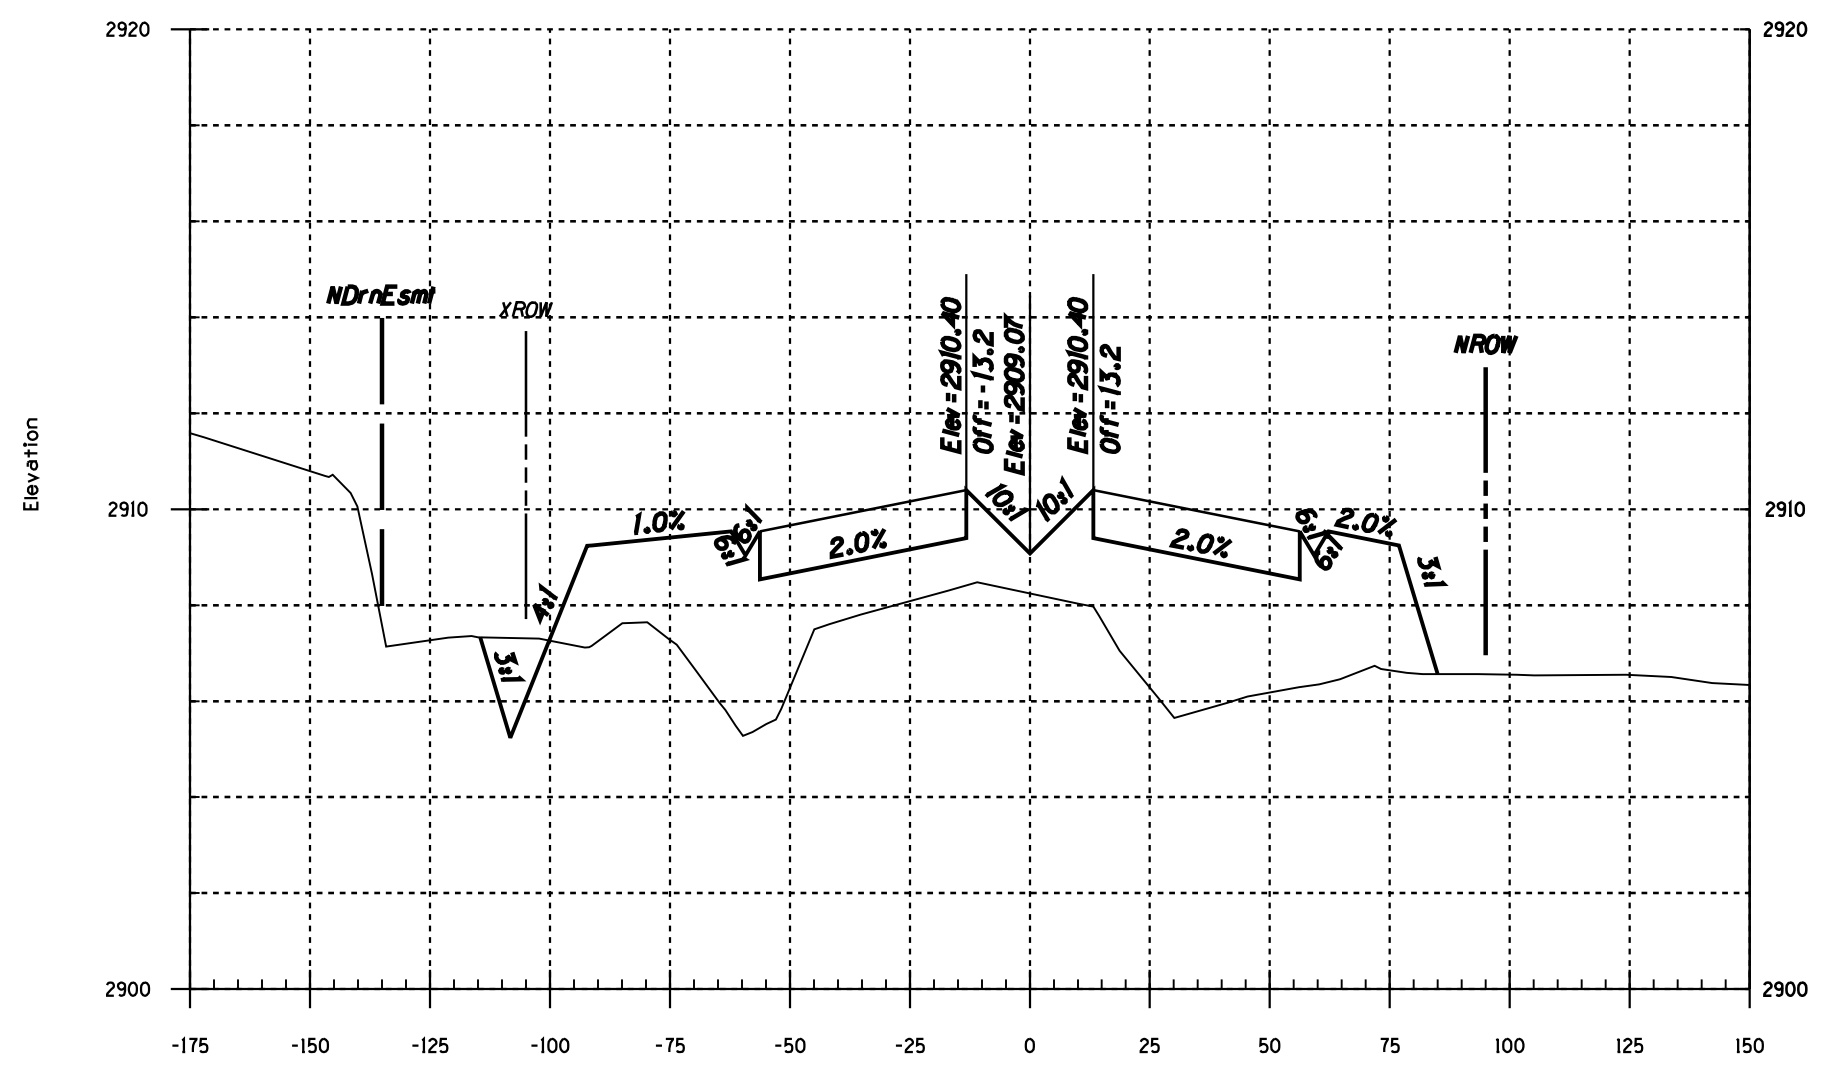


508+00.00

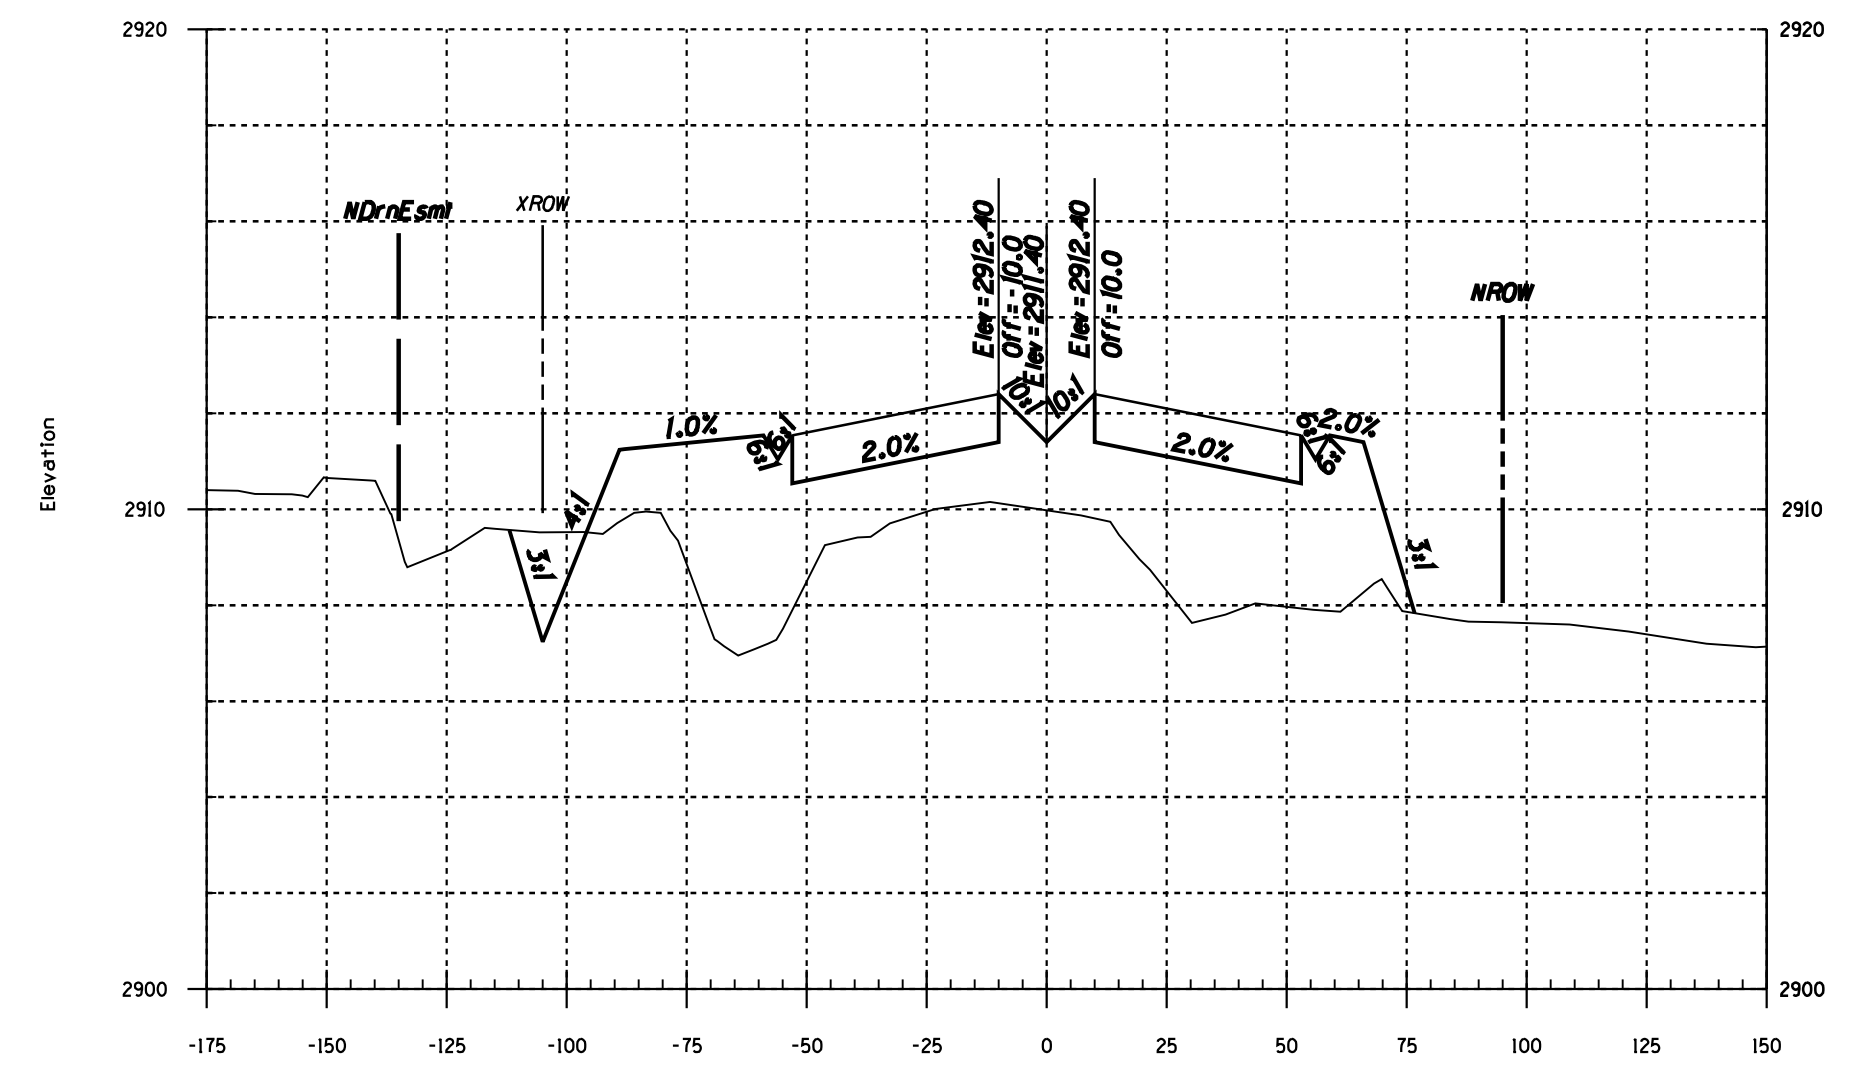


510+00.00

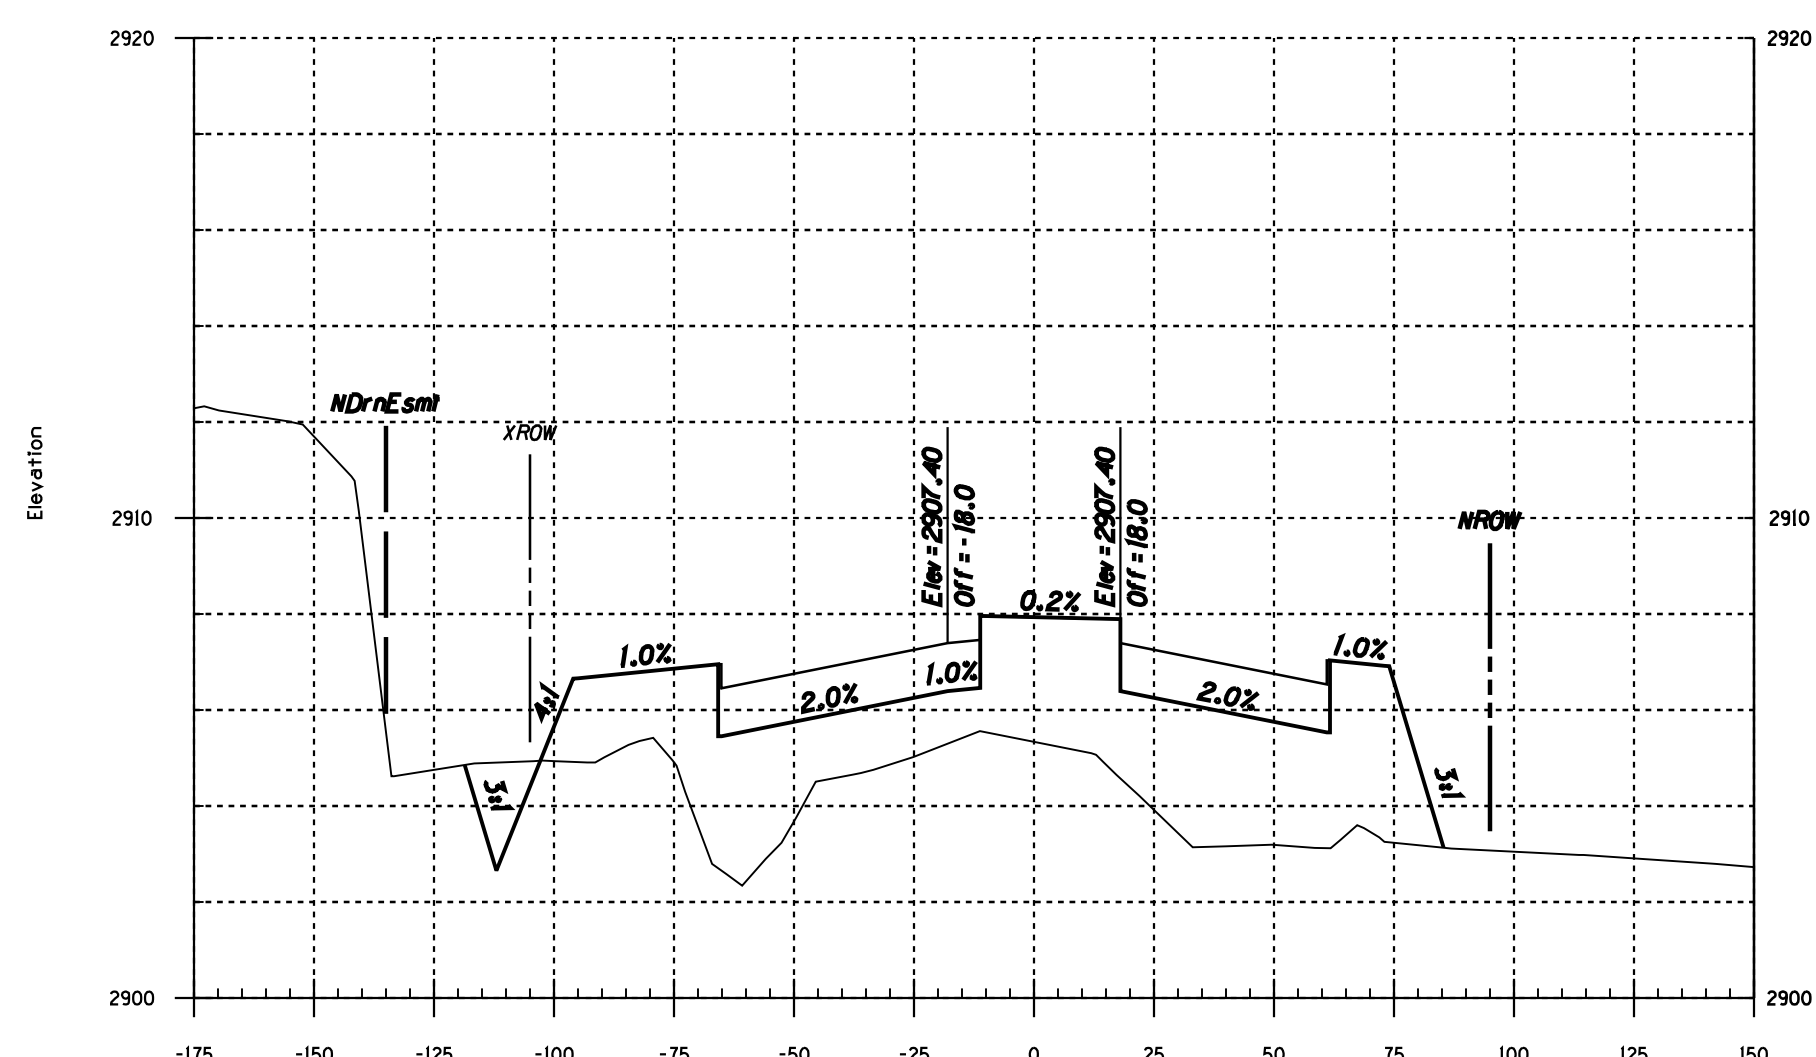

505+00.00

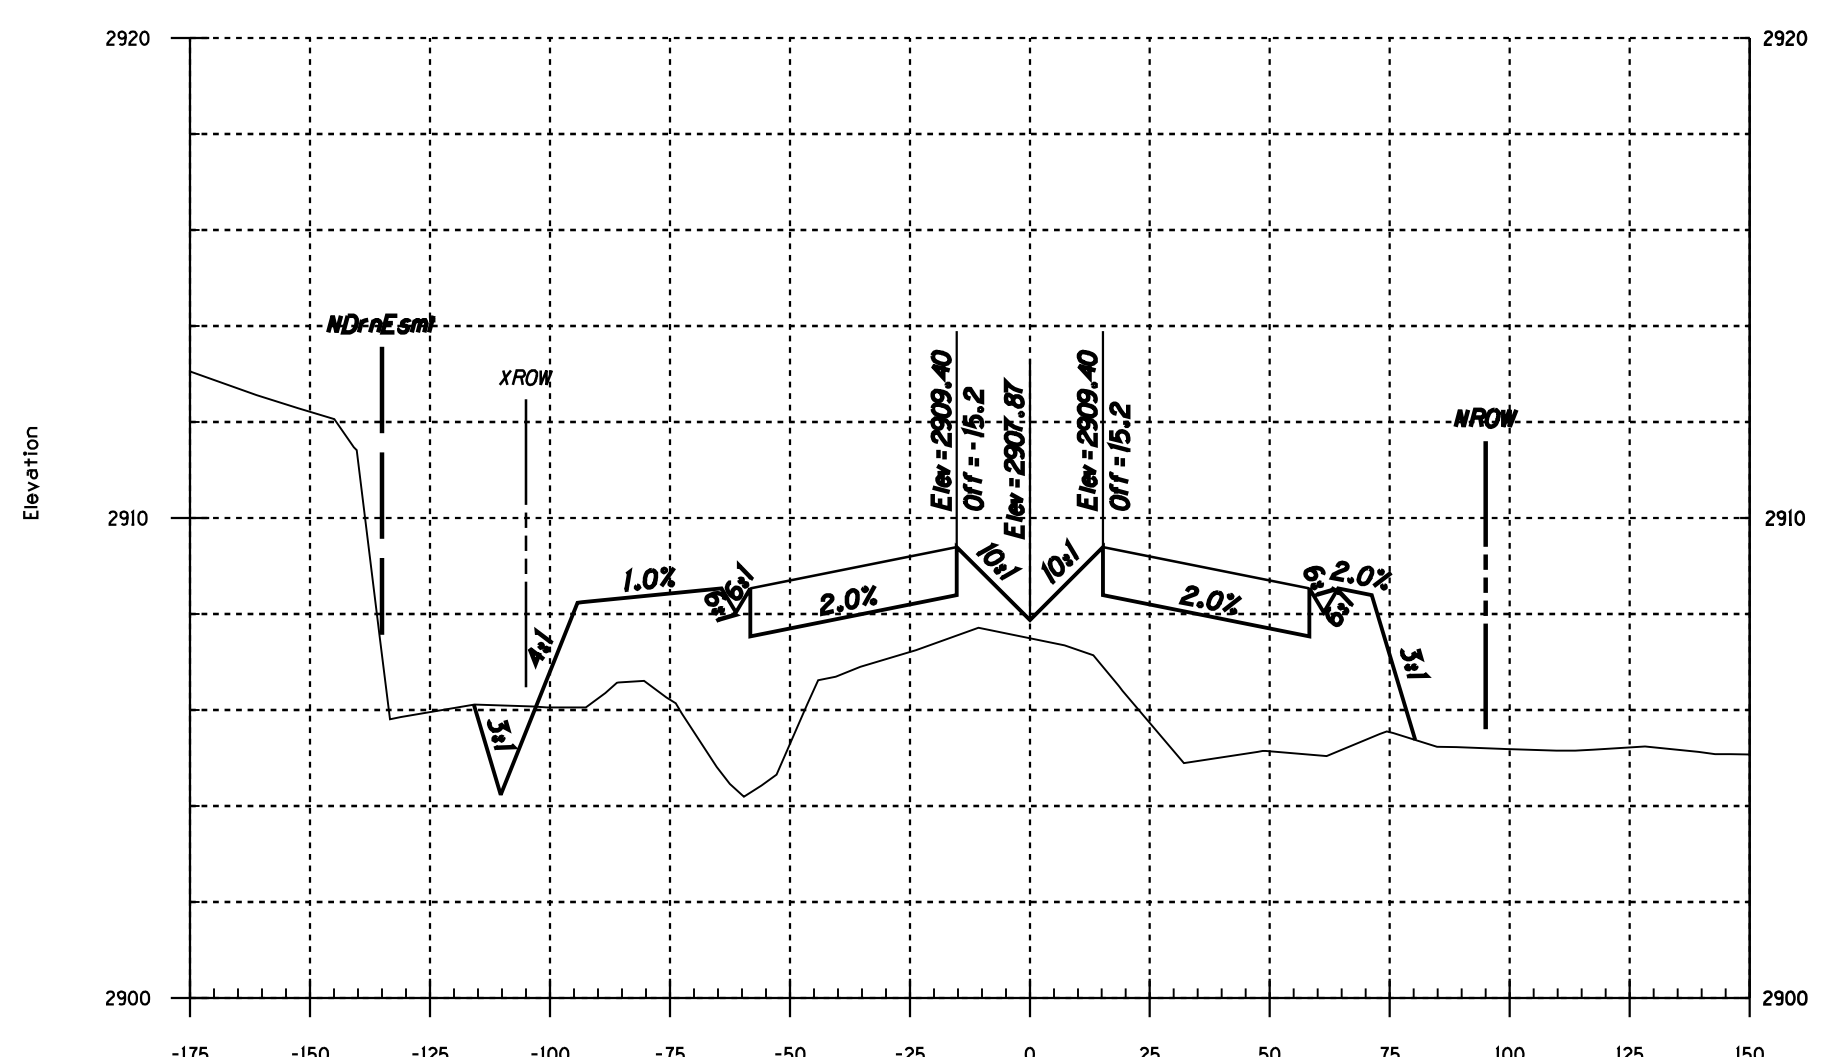

507+00.00

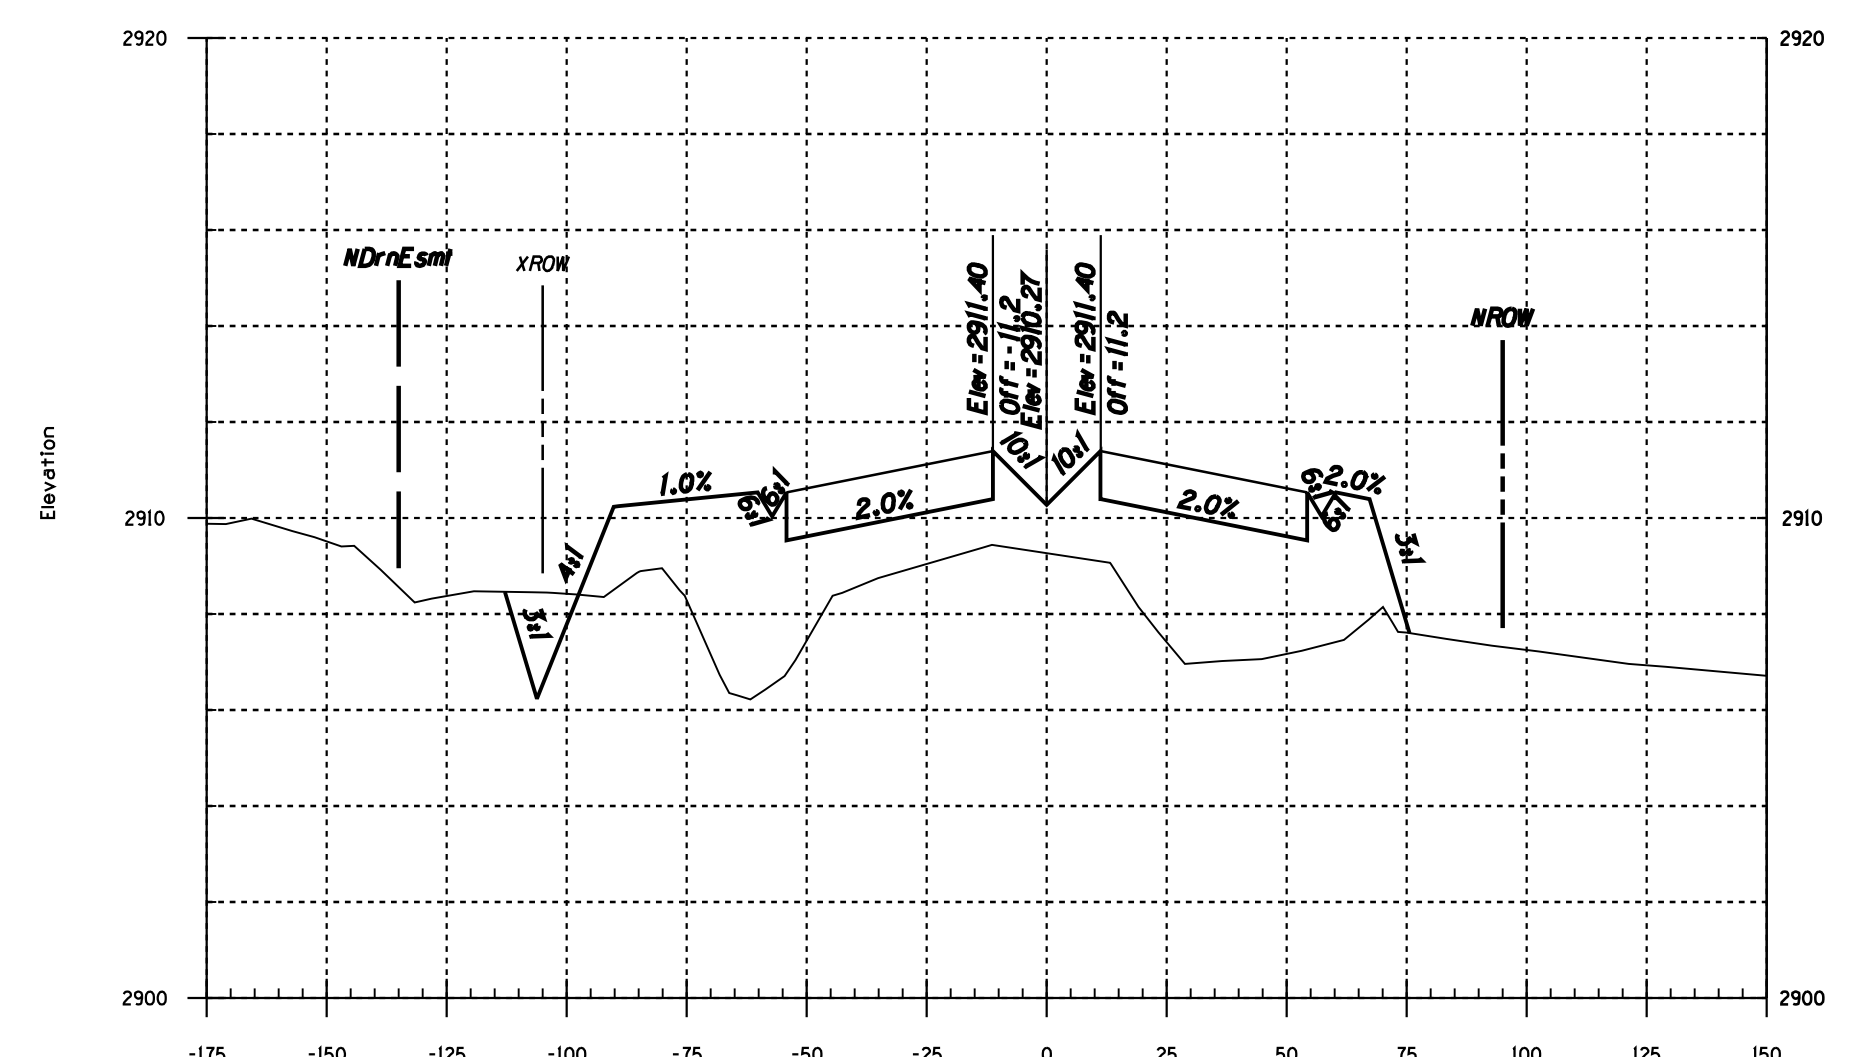

509+00.00

Two working days before you dig,
CALL FOR THE BLUE STAKES
1-800-STAKE-IT
Blue Stake Center
CALL COLLECT

NO.	DATE	REVISION	BY	CHKD.	APPR.

PSOMAS
800 E. Wetmore Road, Suite 110
Tucson, AZ 85719
(520) 292-2300 (520) 292-1290 fax
www.psomas.com

100%
FINAL
FOR INFORMATION ONLY - NOT FOR RECORDING

DEPARTMENT OF TRANSPORTATION/ENGINEERING DIVISION
HOUGHTON ROAD
IRVINGTON RD TO VALENCIA RD
Cross Sections Sta 505+00 To Sta 510+00











CITY OF TUCSON

DRWN. BY _____
DSGN. BY _____
CHKD. BY _____

REF. _____ SCALE Horiz. 1"=40'
Vert. 1"=4'

PLAN NO. I-2009-004

H15
OF
H22
XS15
OF
XS25

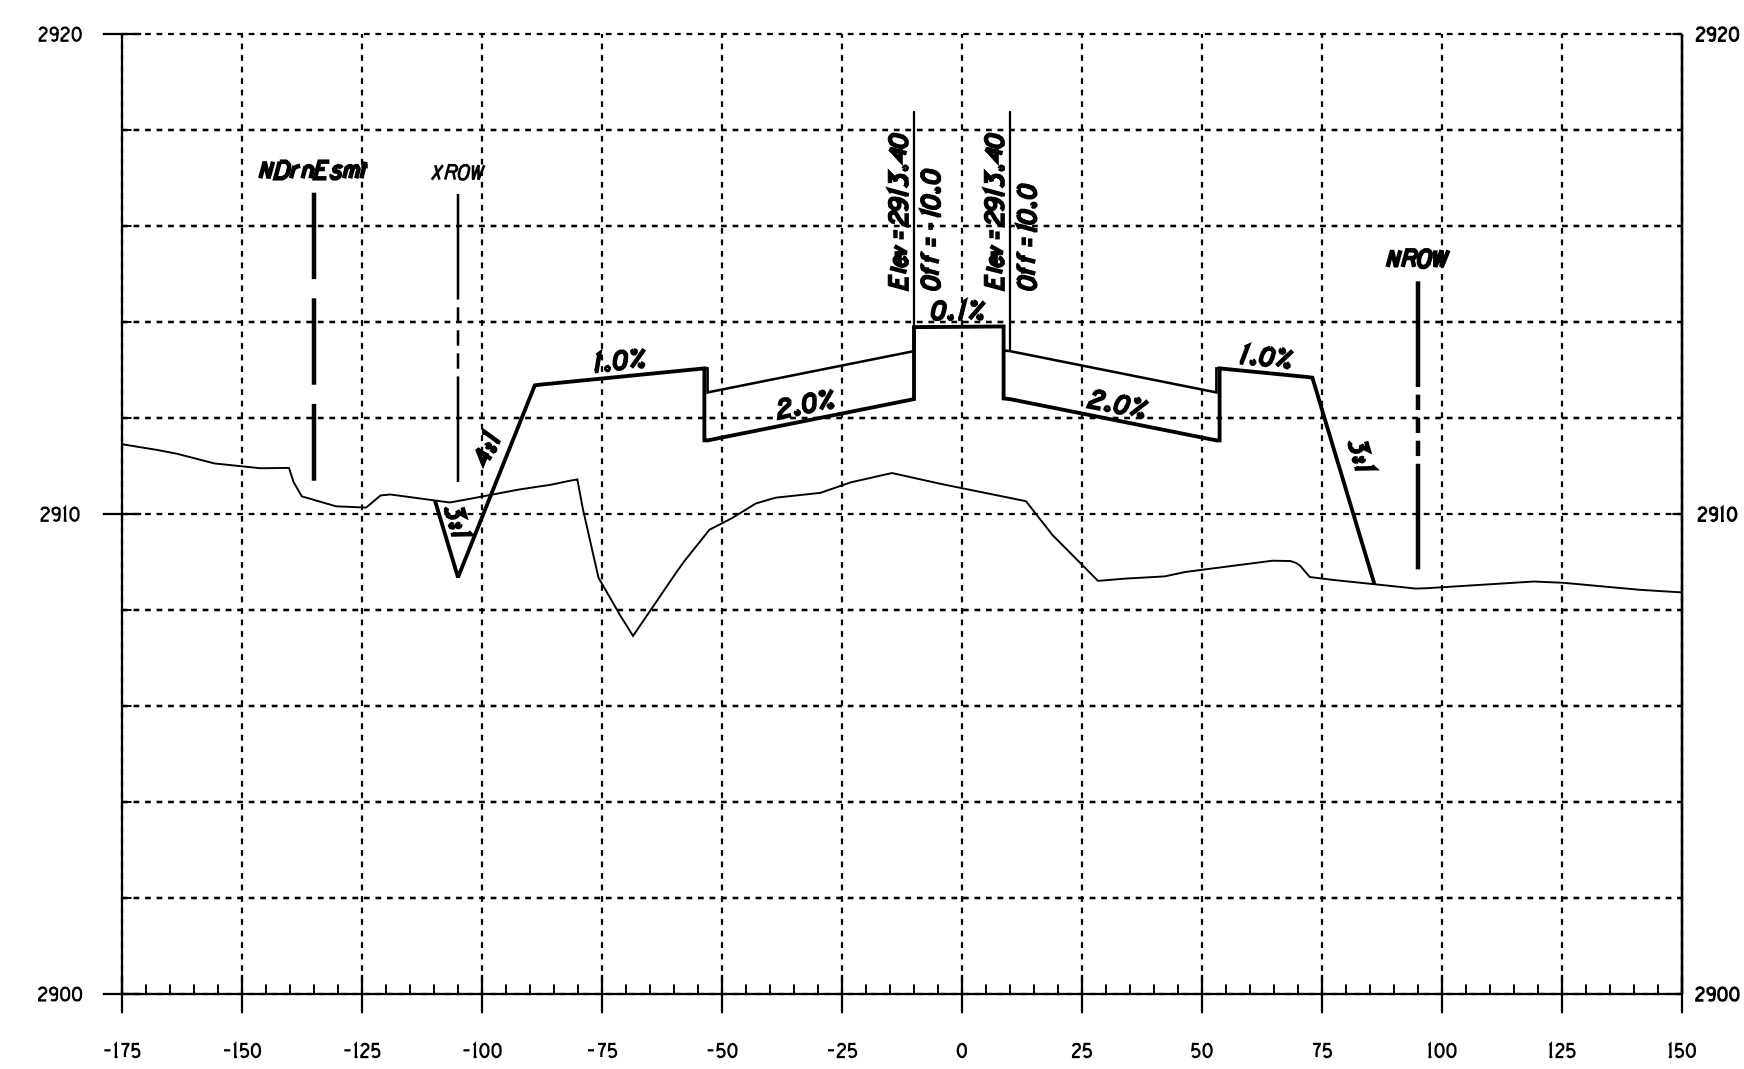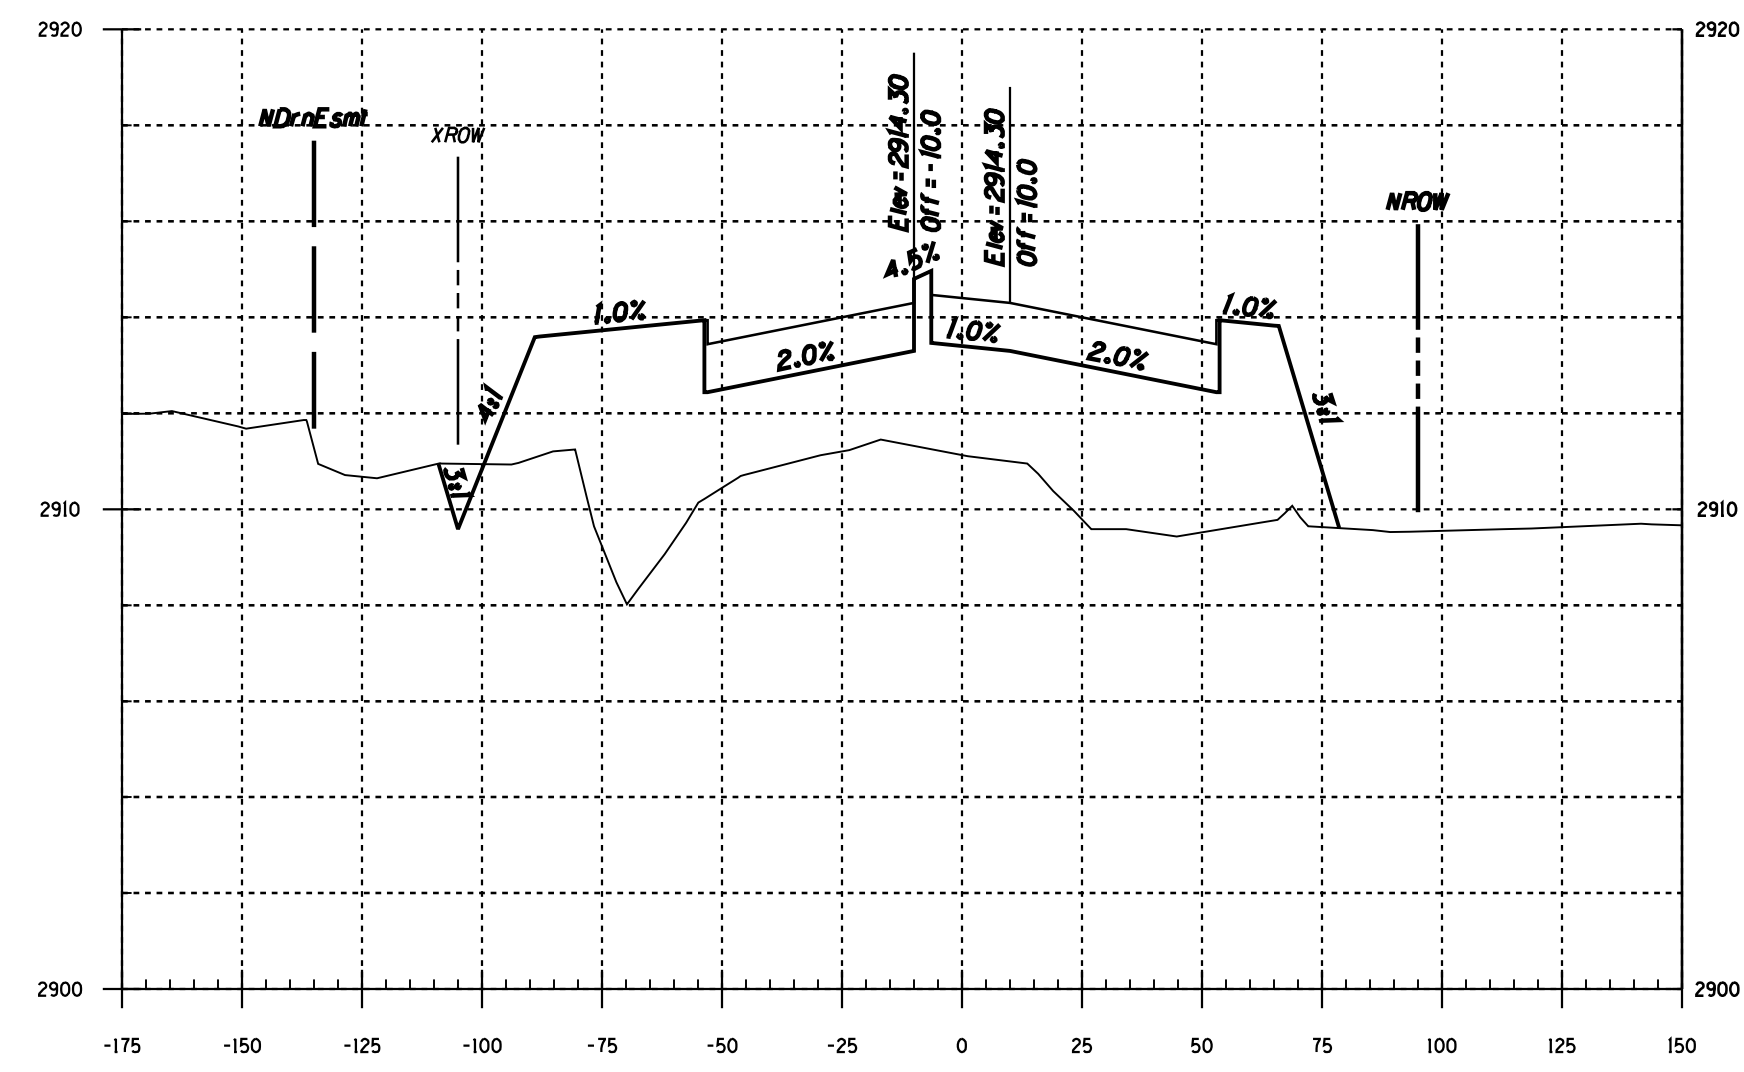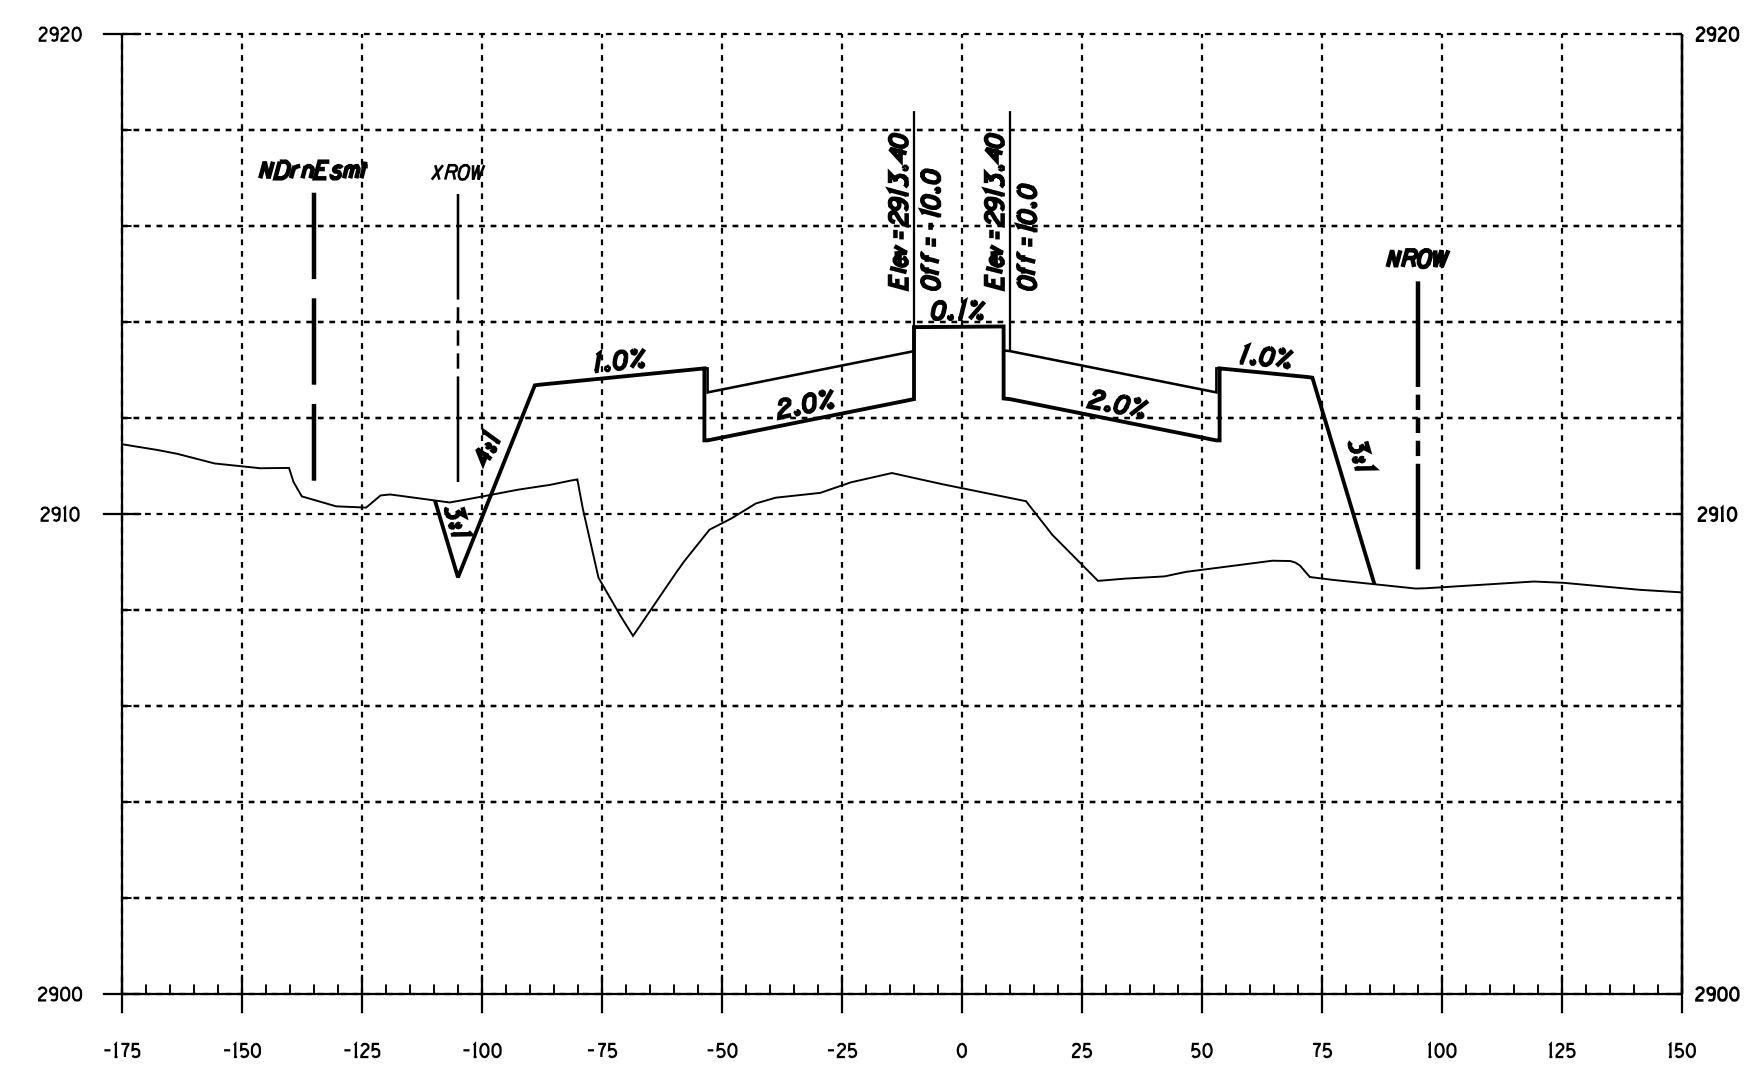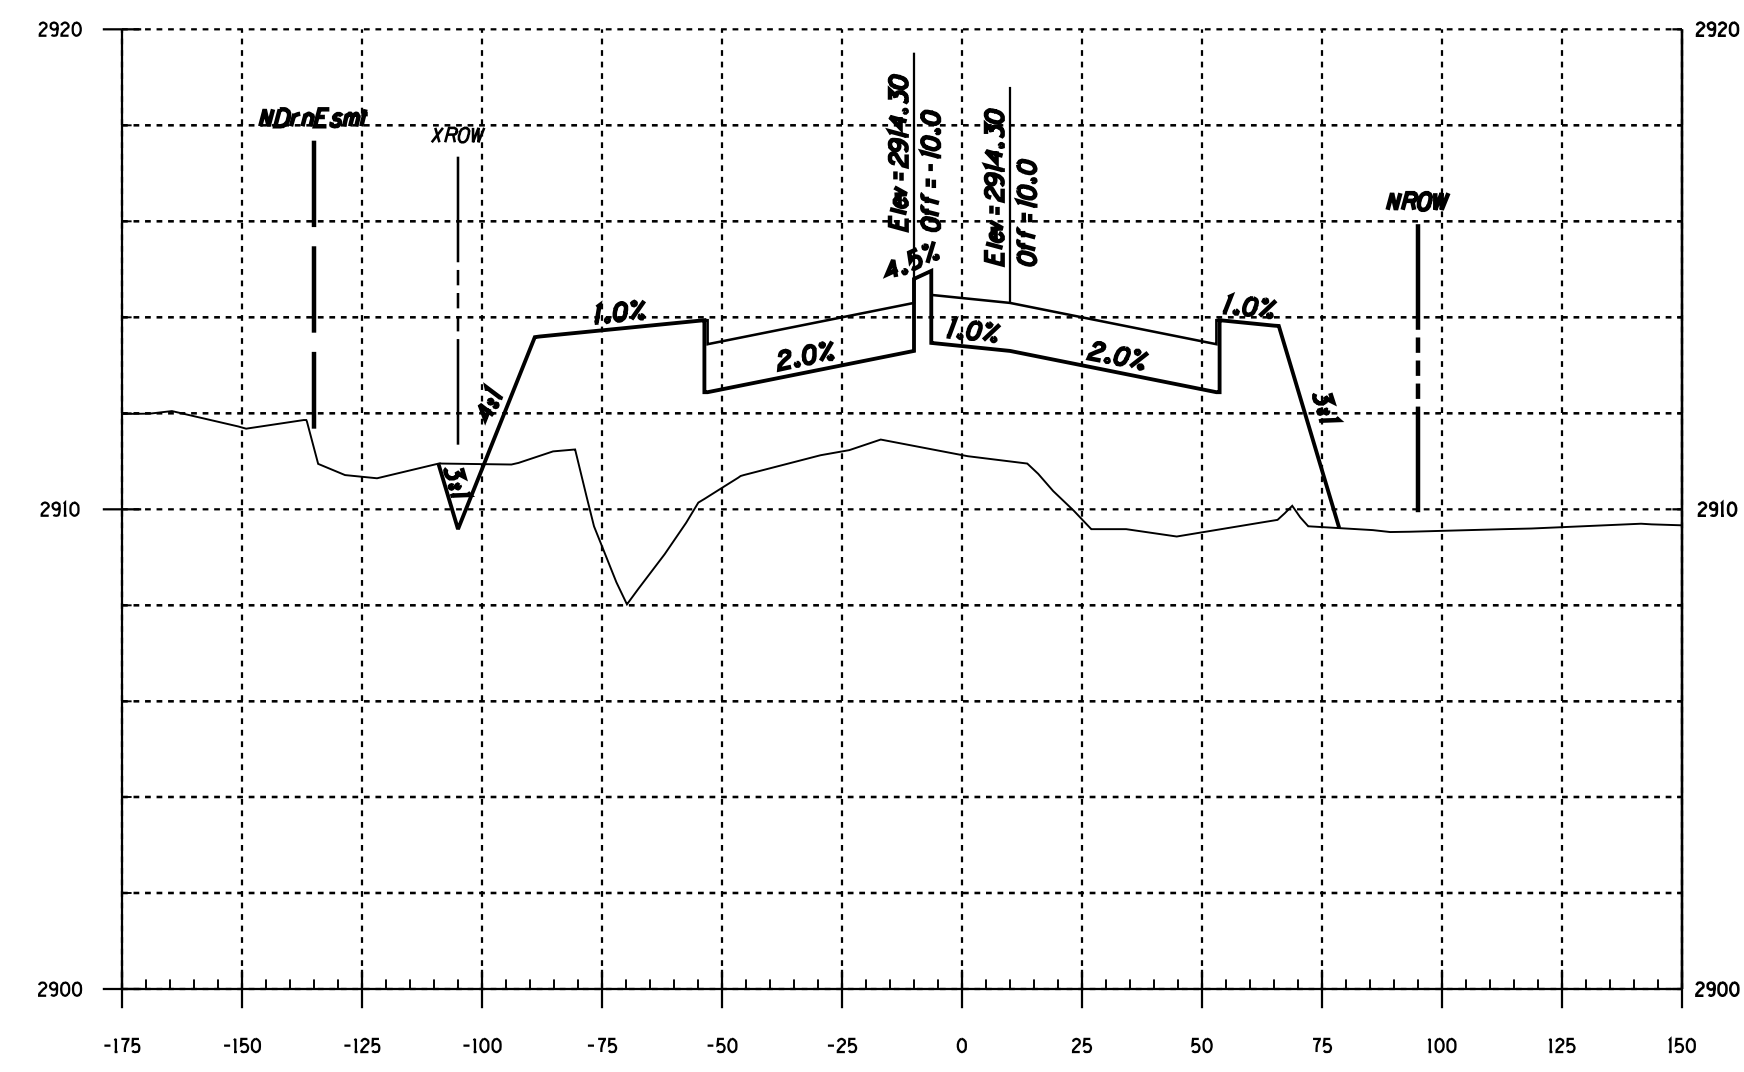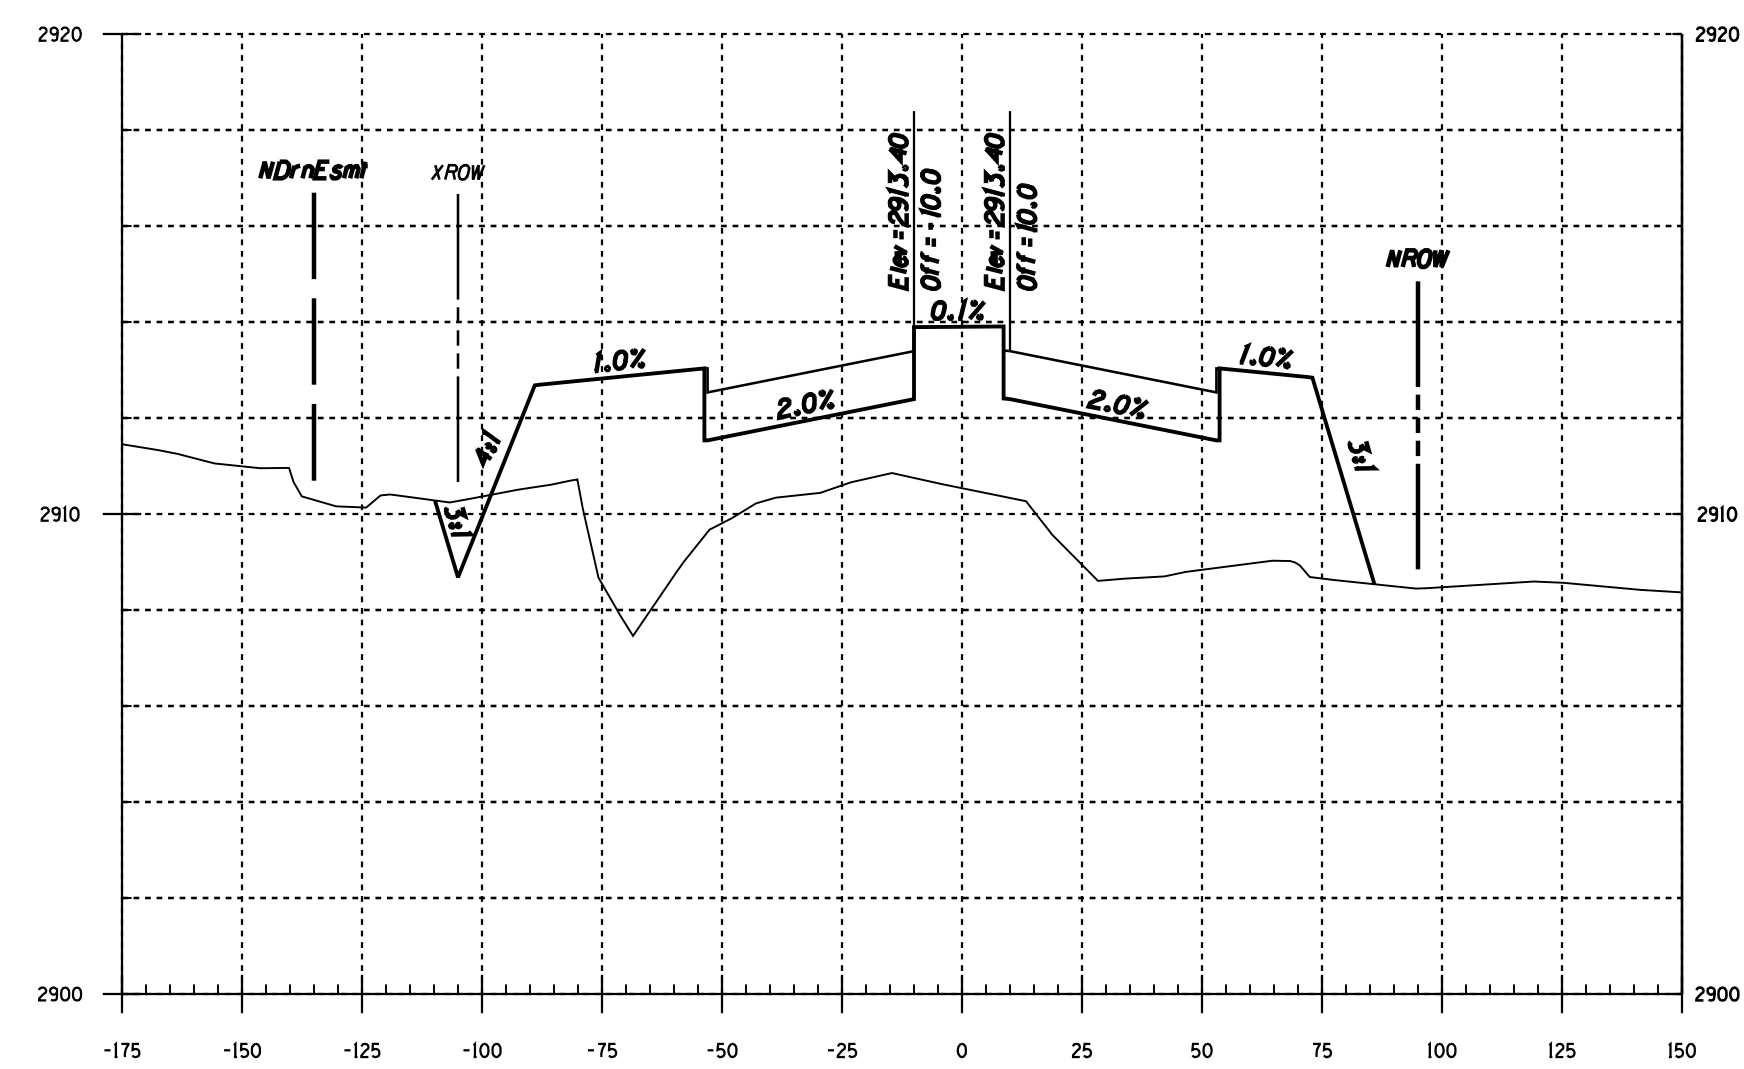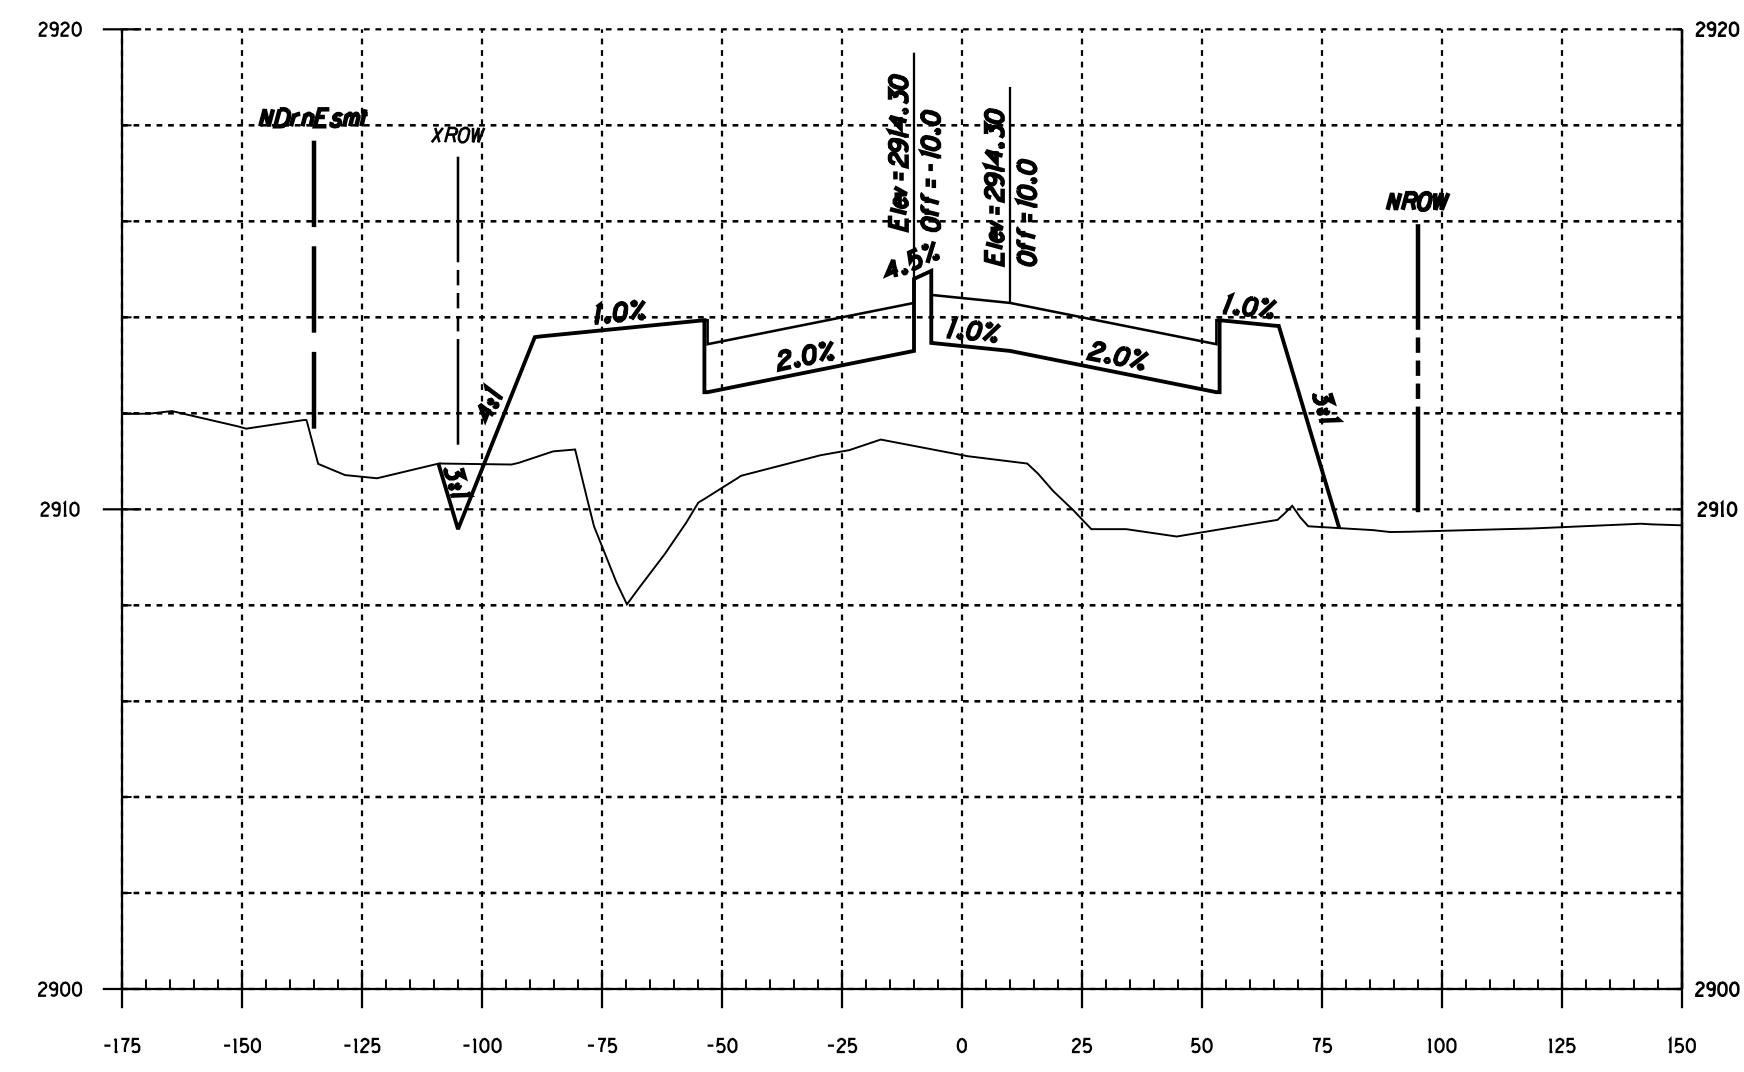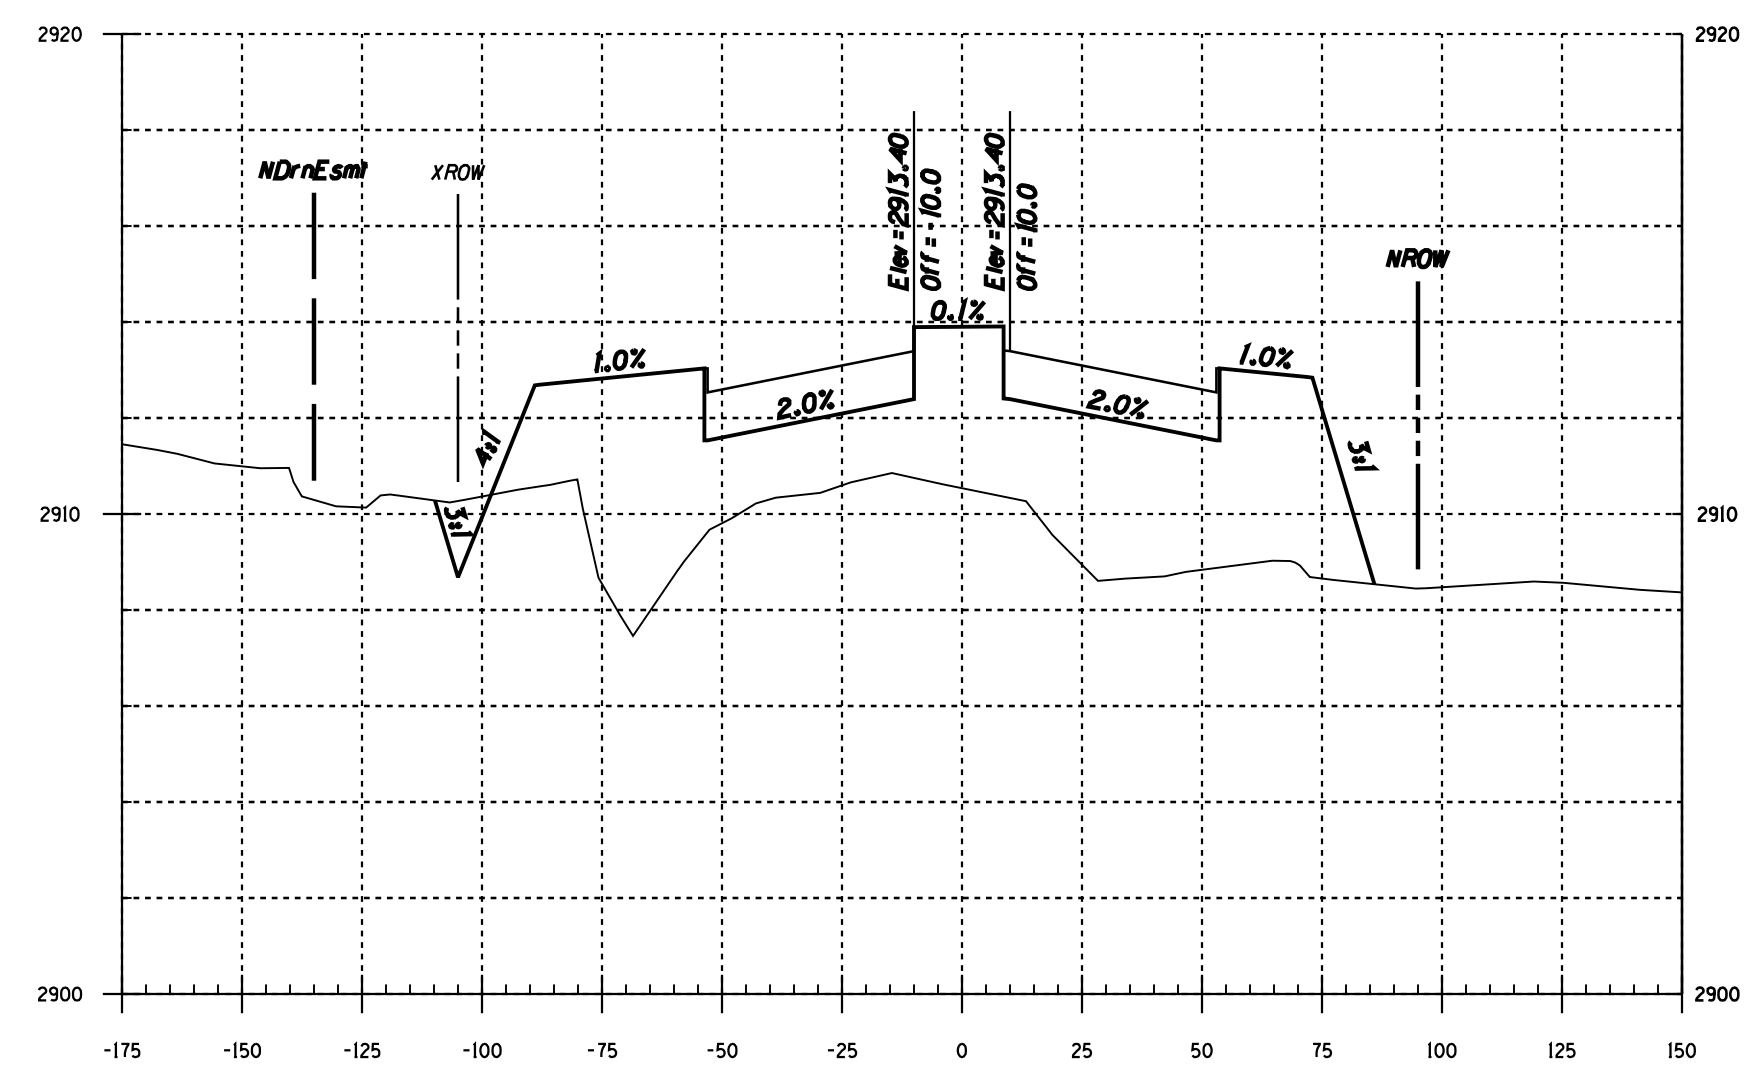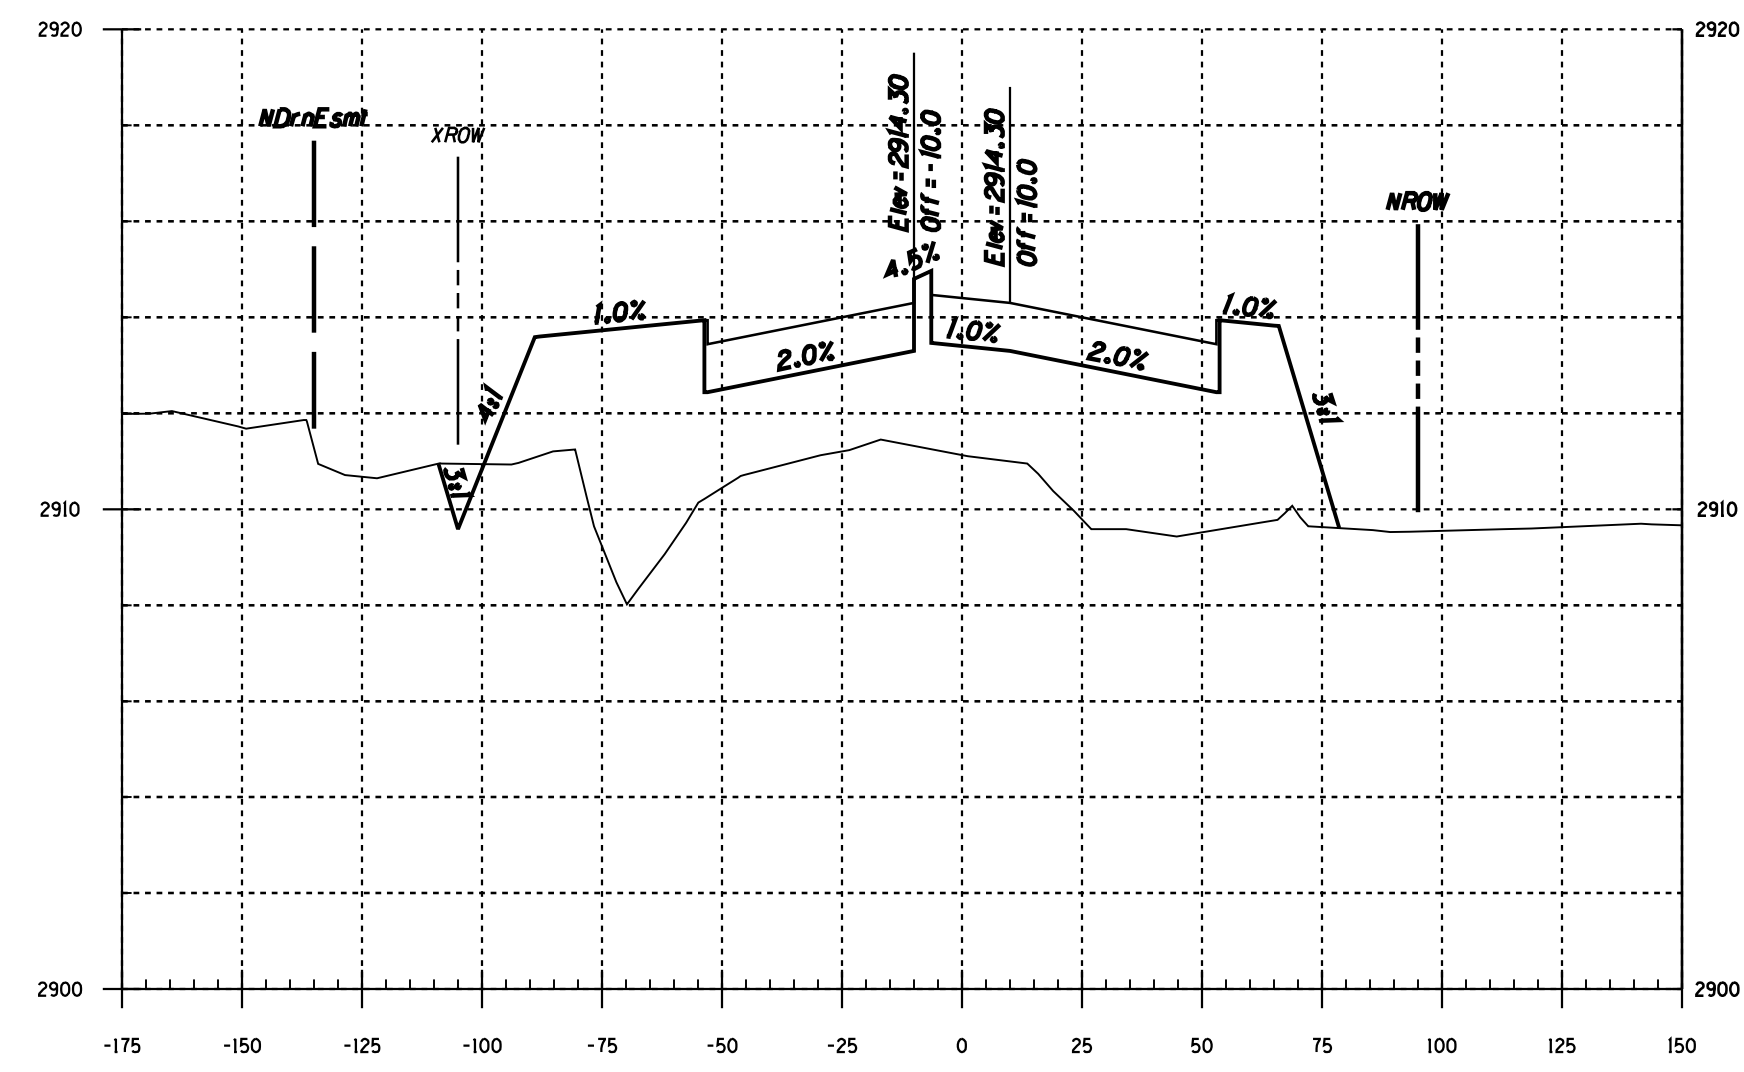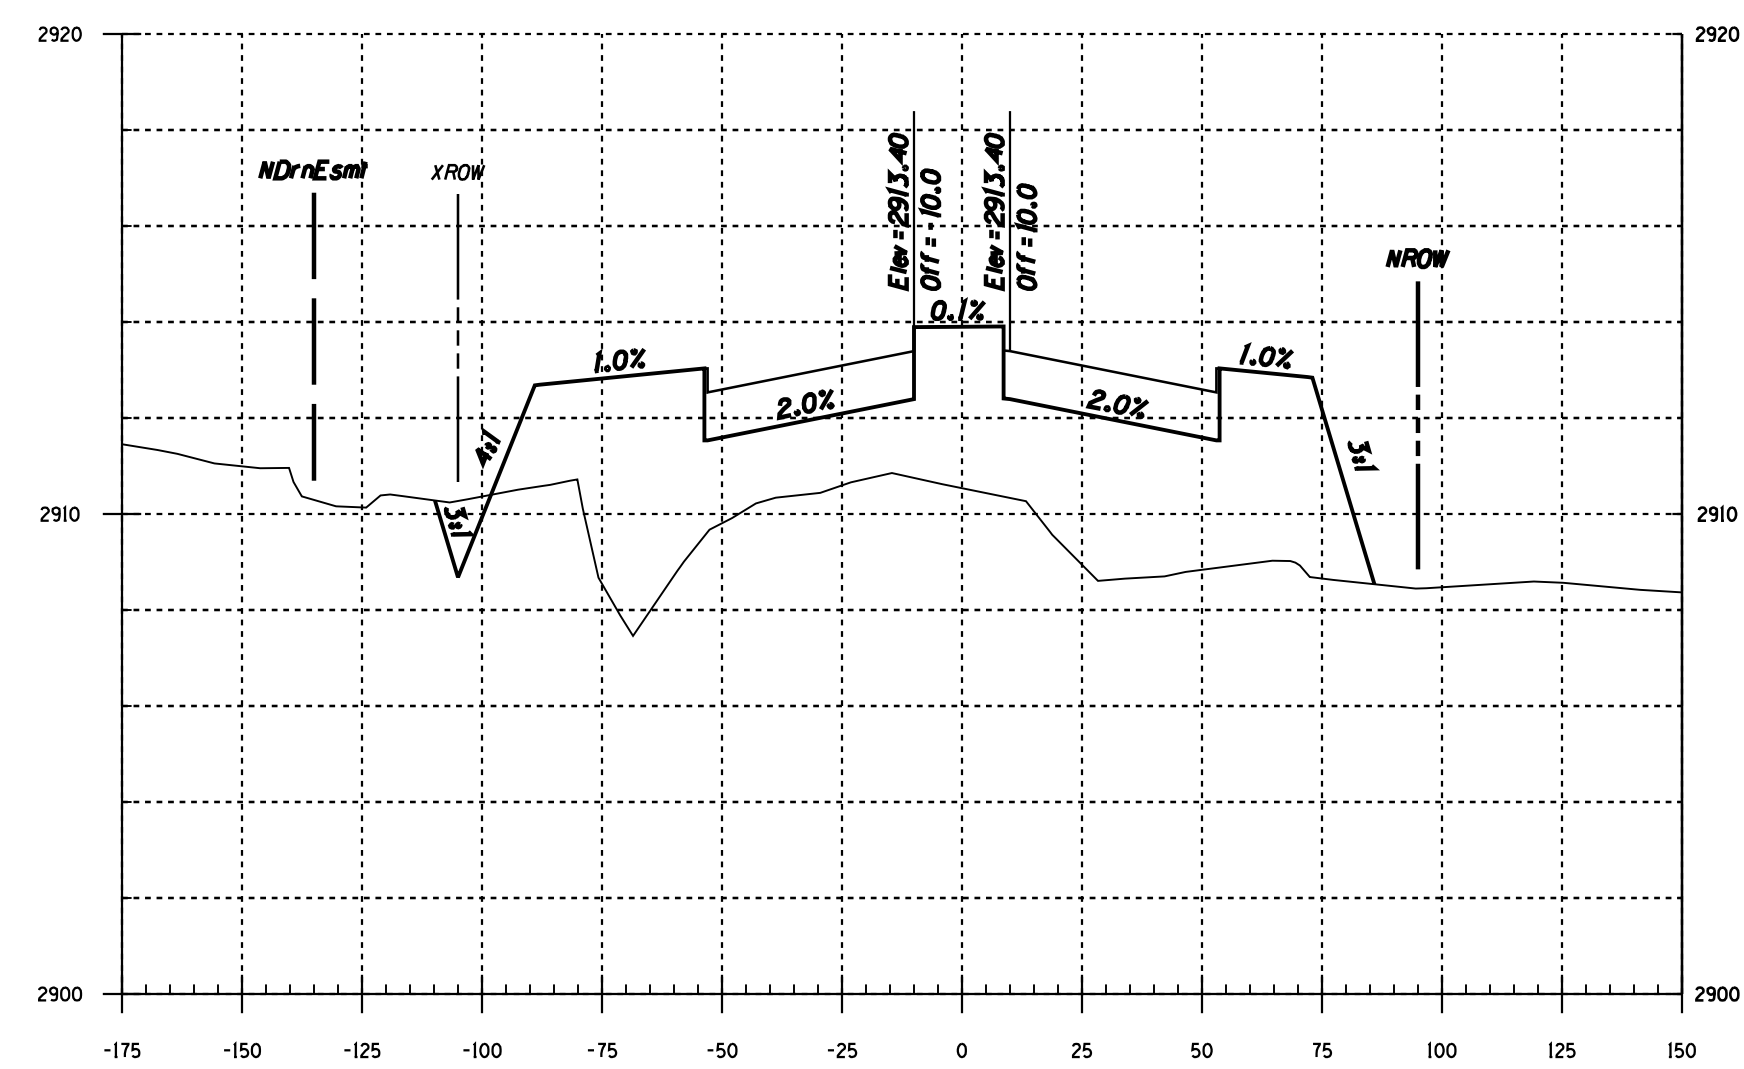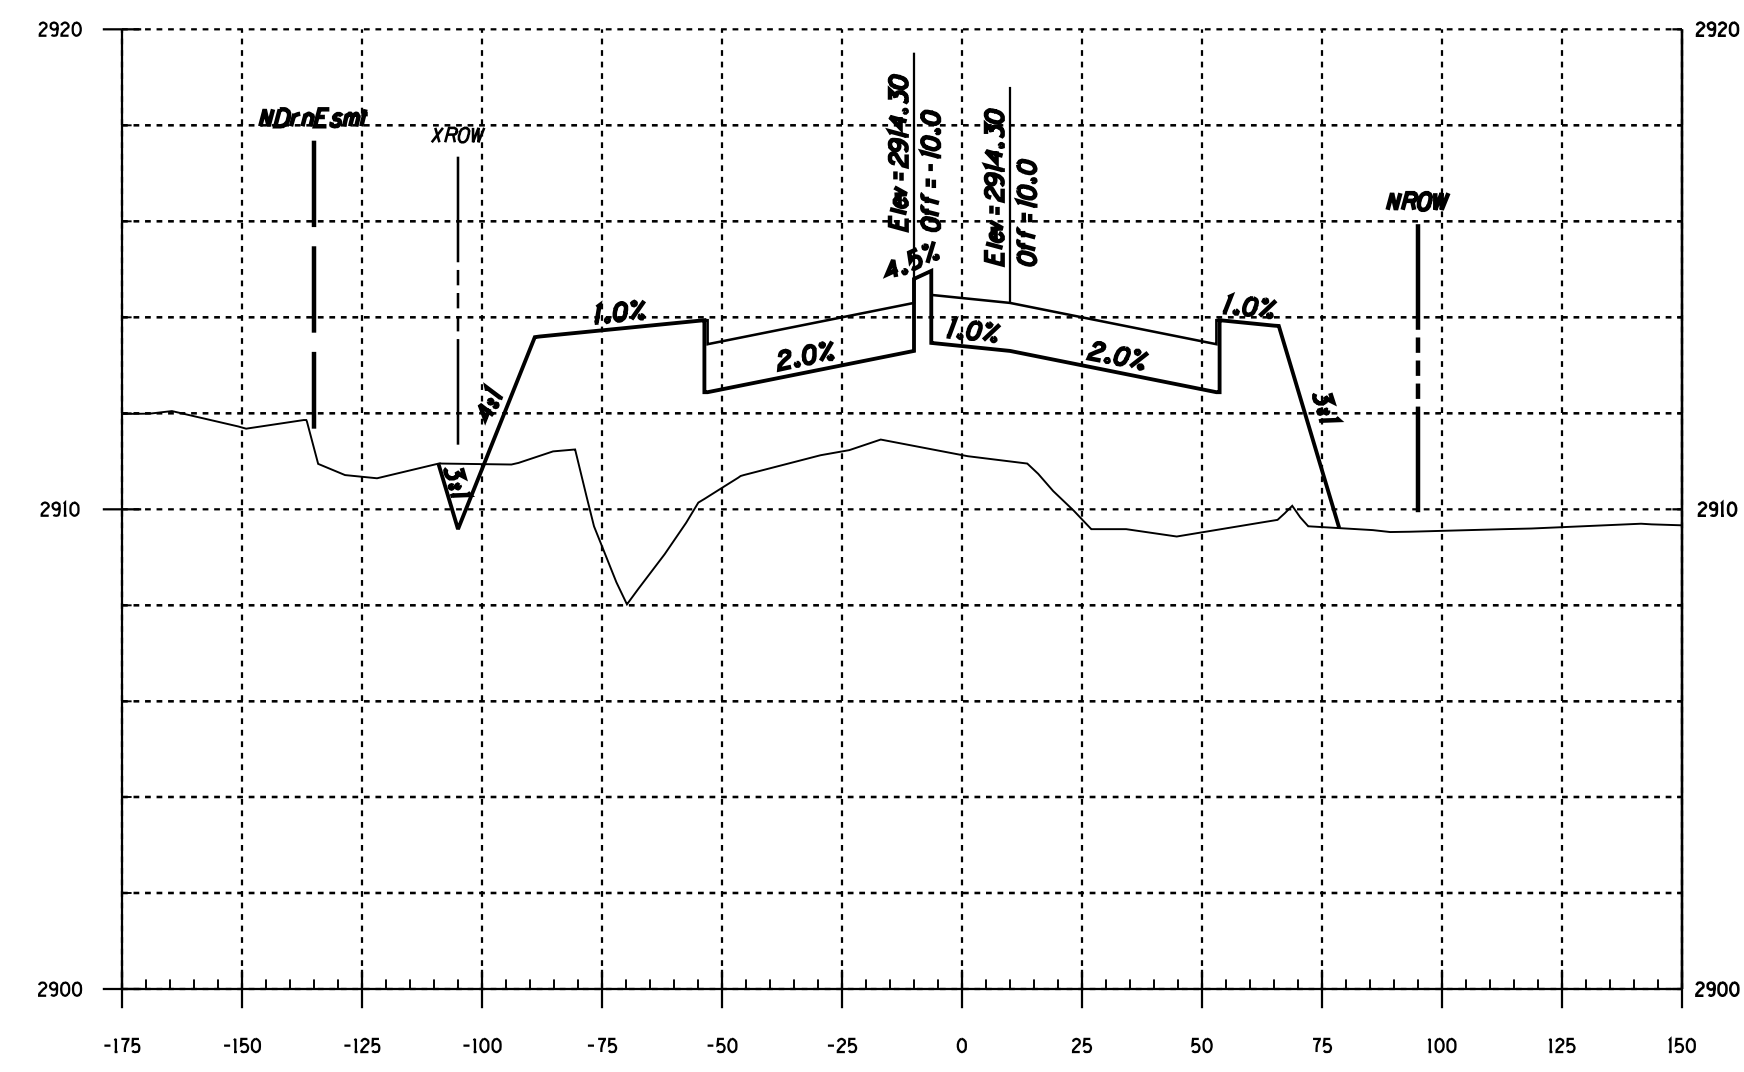

Two working days before you dig,
CALL FOR THE BLUE STAKES!
1-800-STAKE-IT
Blue Stake Center
CALL COLLECT

NO.	DATE	REVISION	BY	CHKD.	APPR.

PSOMAS
800 E. Wetmore Road, Suite 110
Tucson, AZ 85719
(520) 292-2300 (520) 292-1290 fax
www.psomas.com

100%
FINAL
FOR INFORMATION ONLY - NOT FOR RECORDING

DEPARTMENT OF TRANSPORTATION/ENGINEERING DIVISION
HOUGHTON ROAD
 IRVINGTON RD TO VALENCIA RD
 Cross Sections Sta 511+00 To Sta 520+00








CITY OF TUCSON

DRWN. BY _____
 DSGN. BY _____
 CHKD. BY _____

REF. _____ SCALE Horiz. 1"=40'
 Vert. 1"=4'

PLAN NO. I-2009-004

H16
OF
H22
XS16
OF
XS25

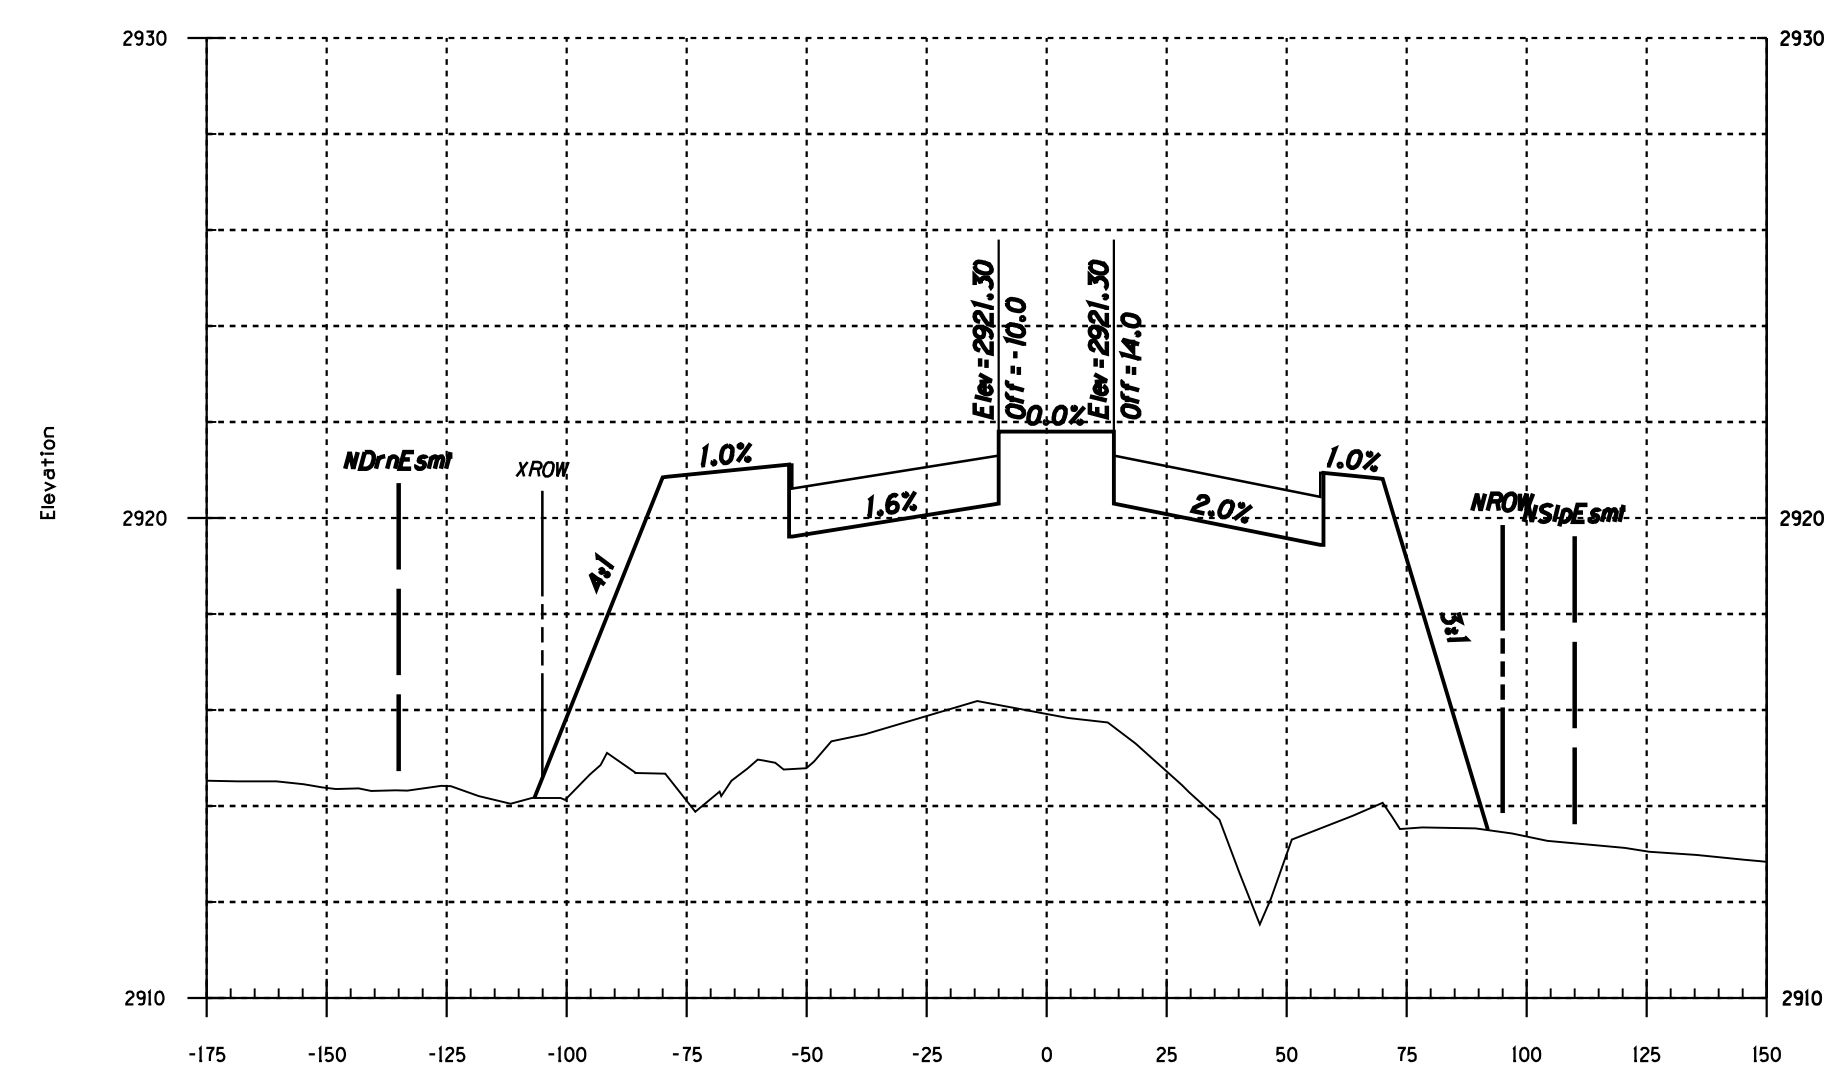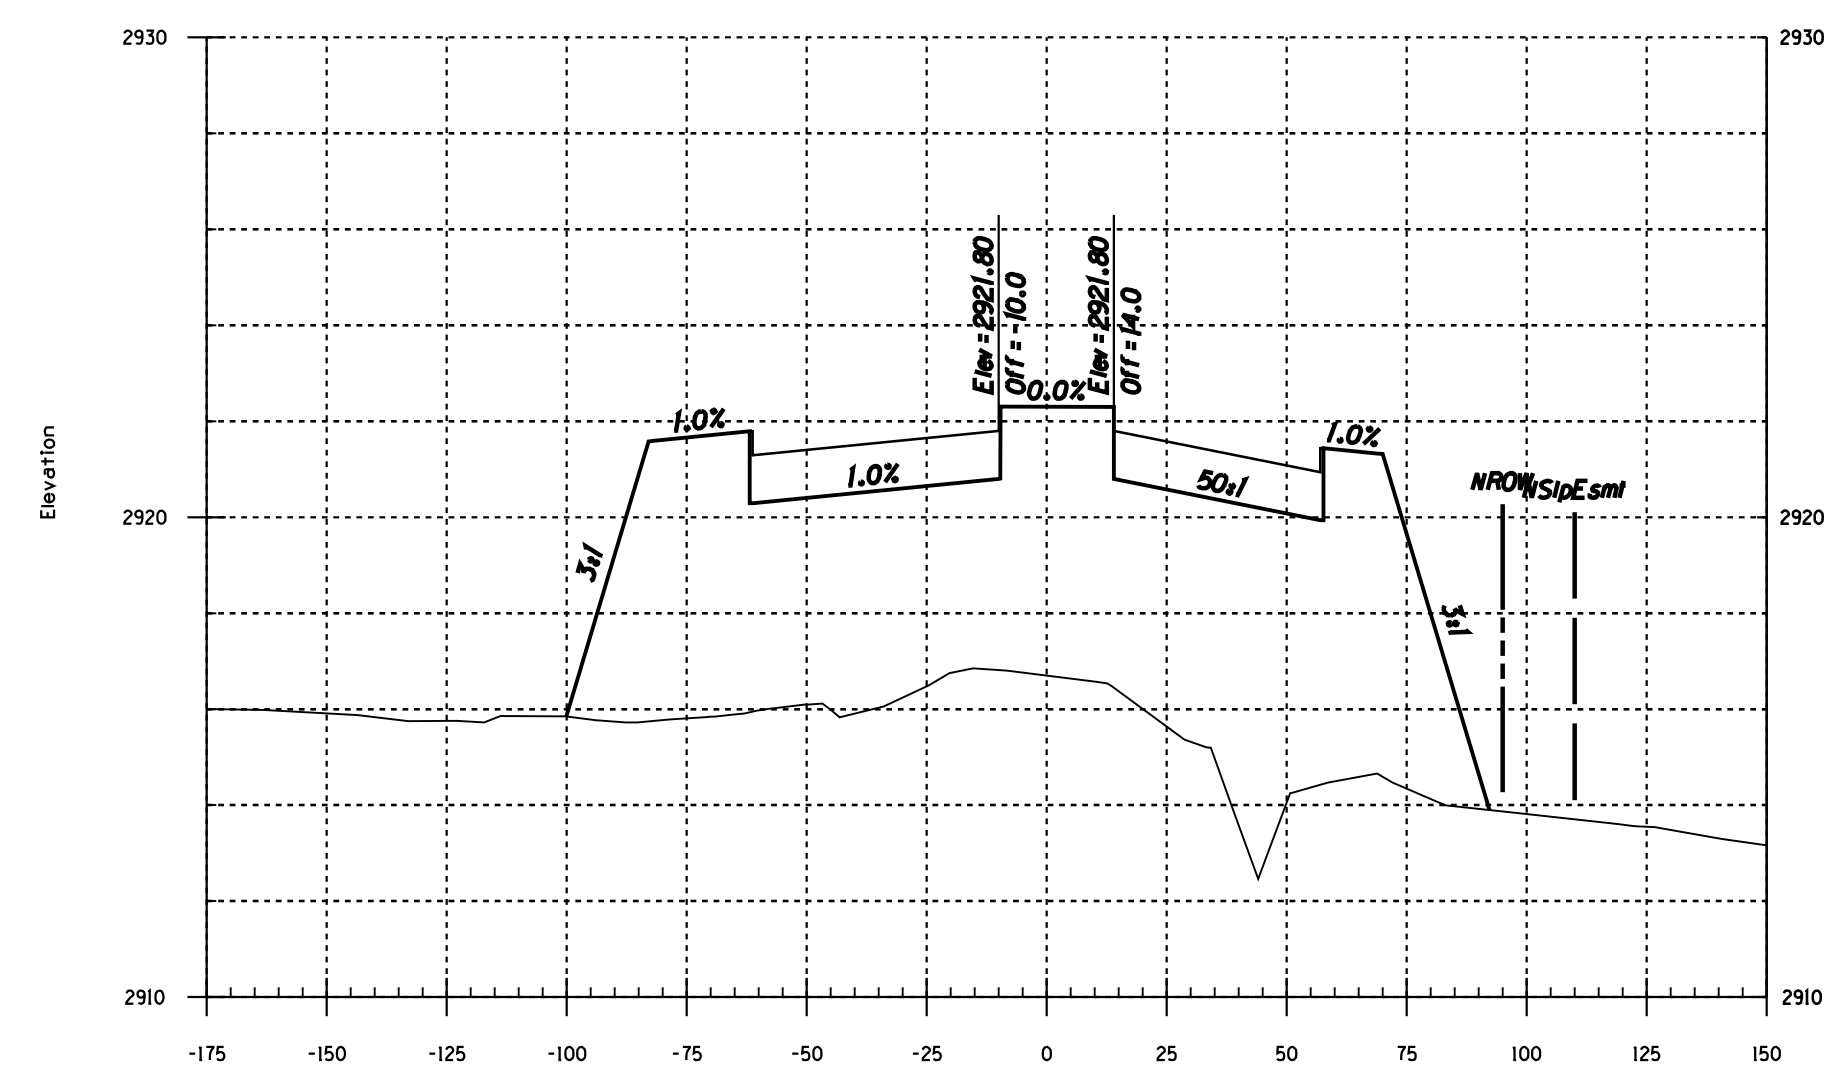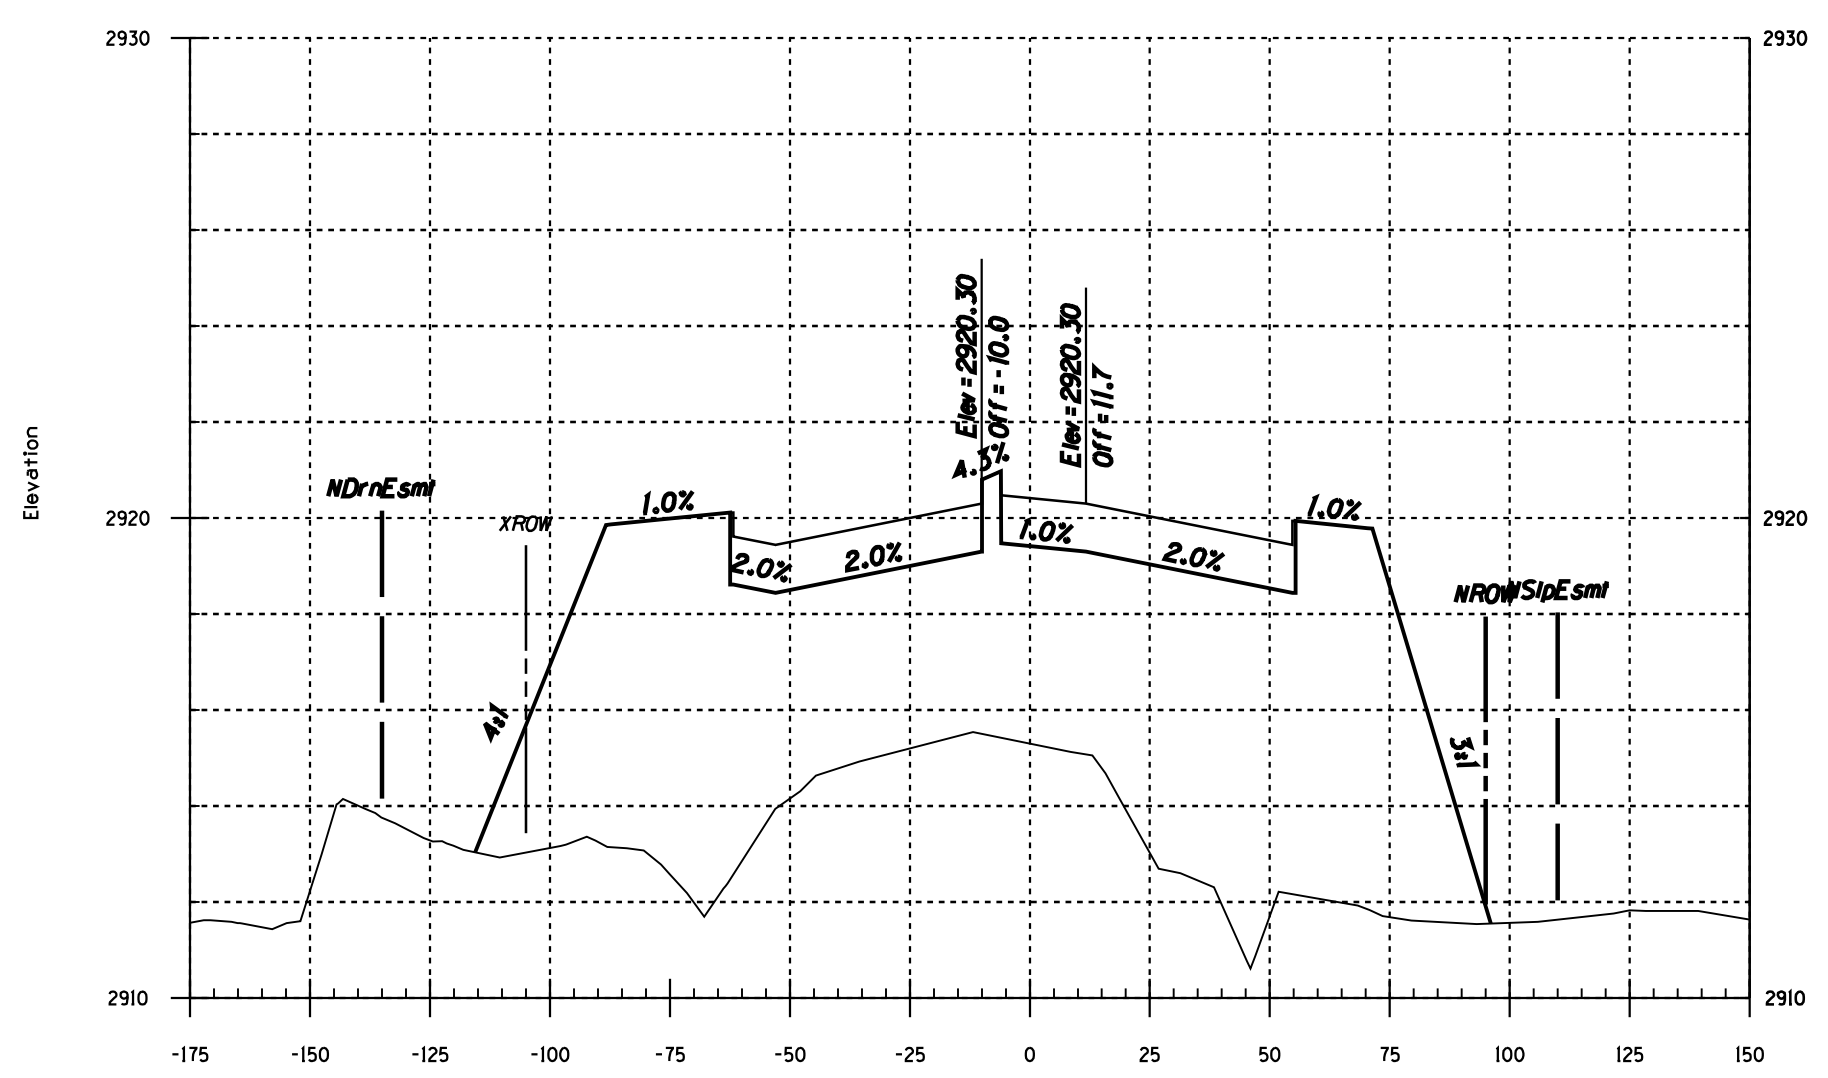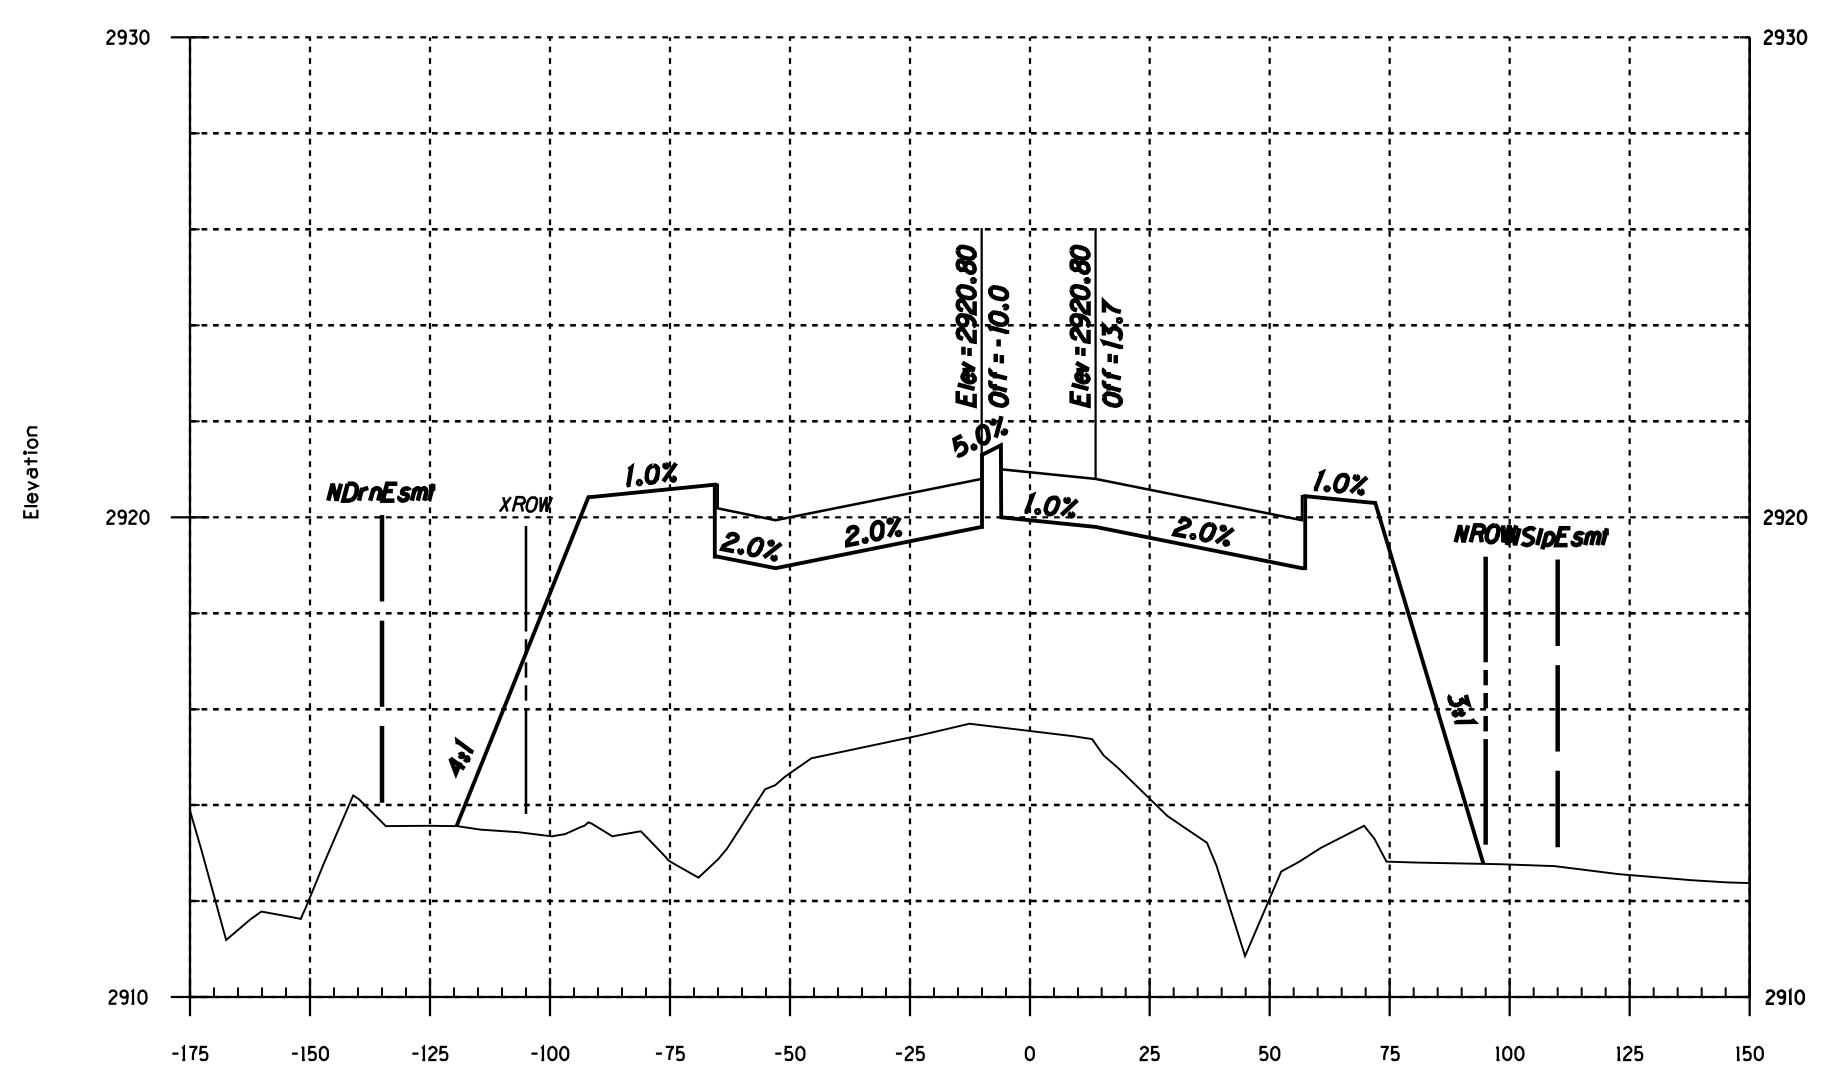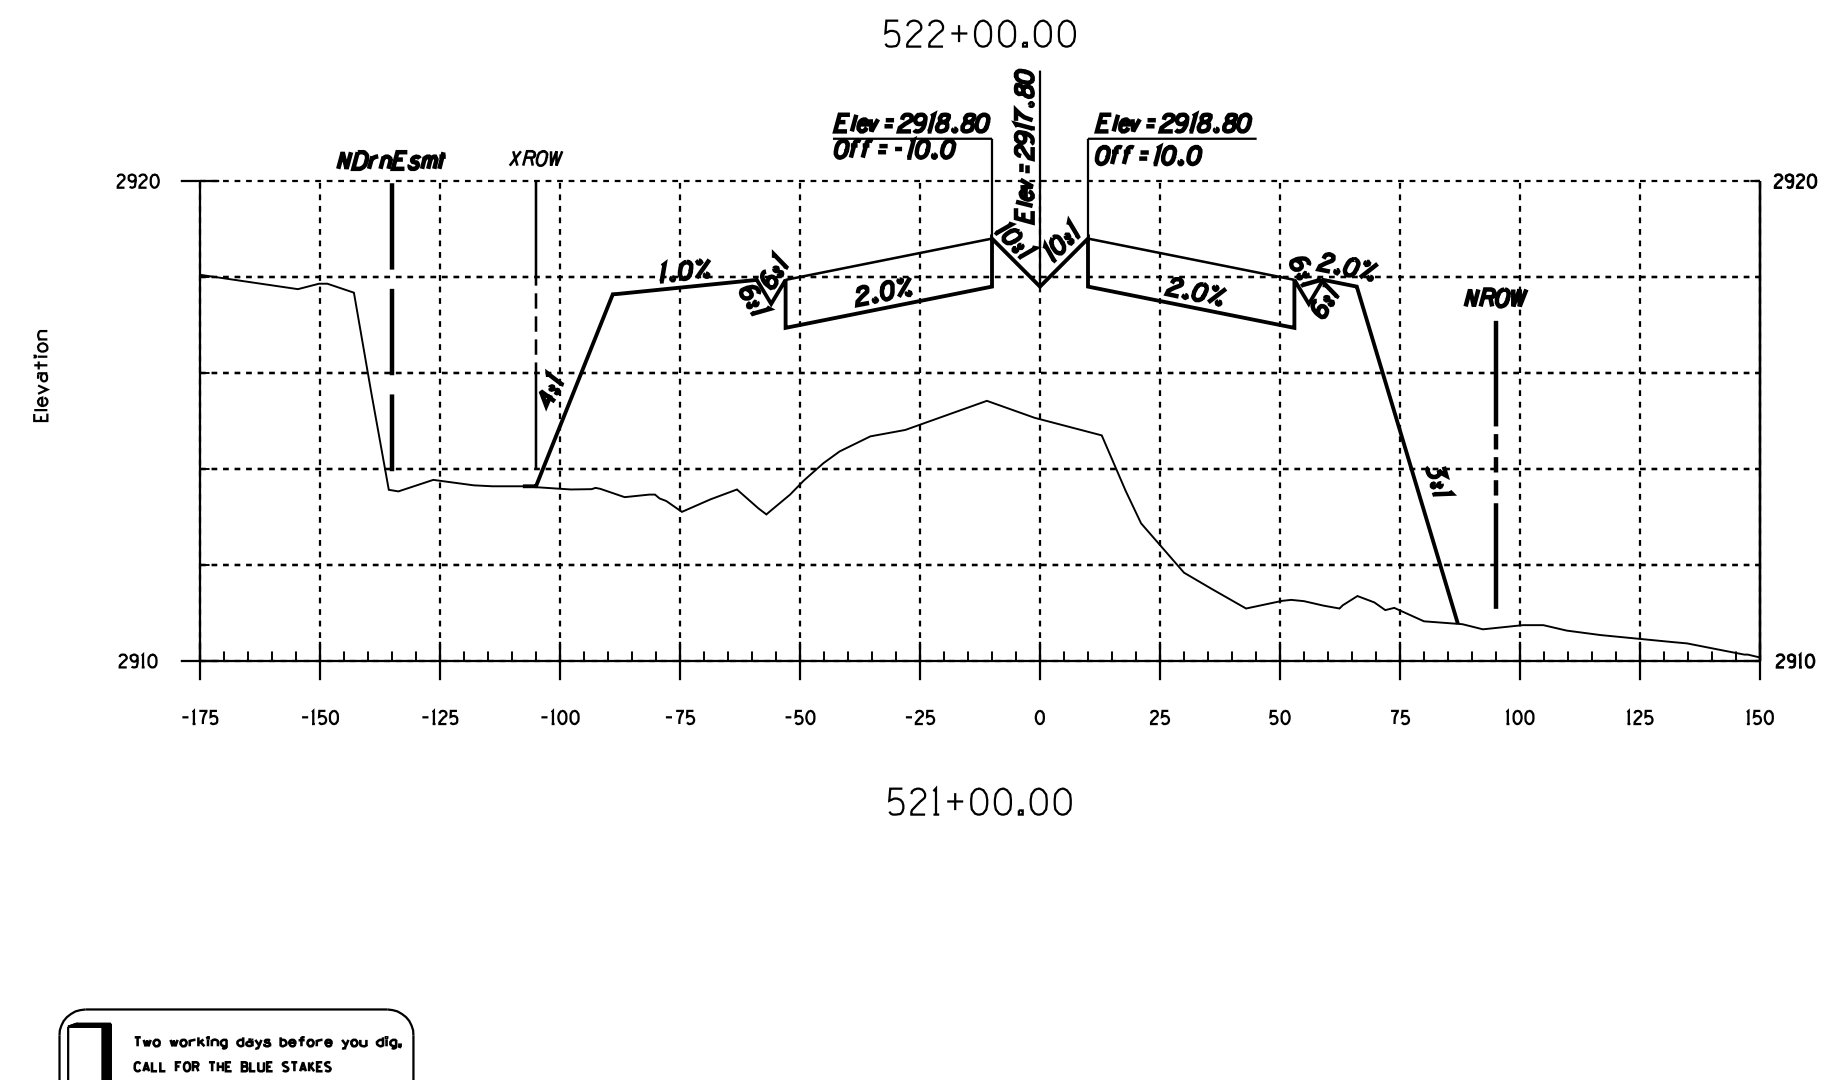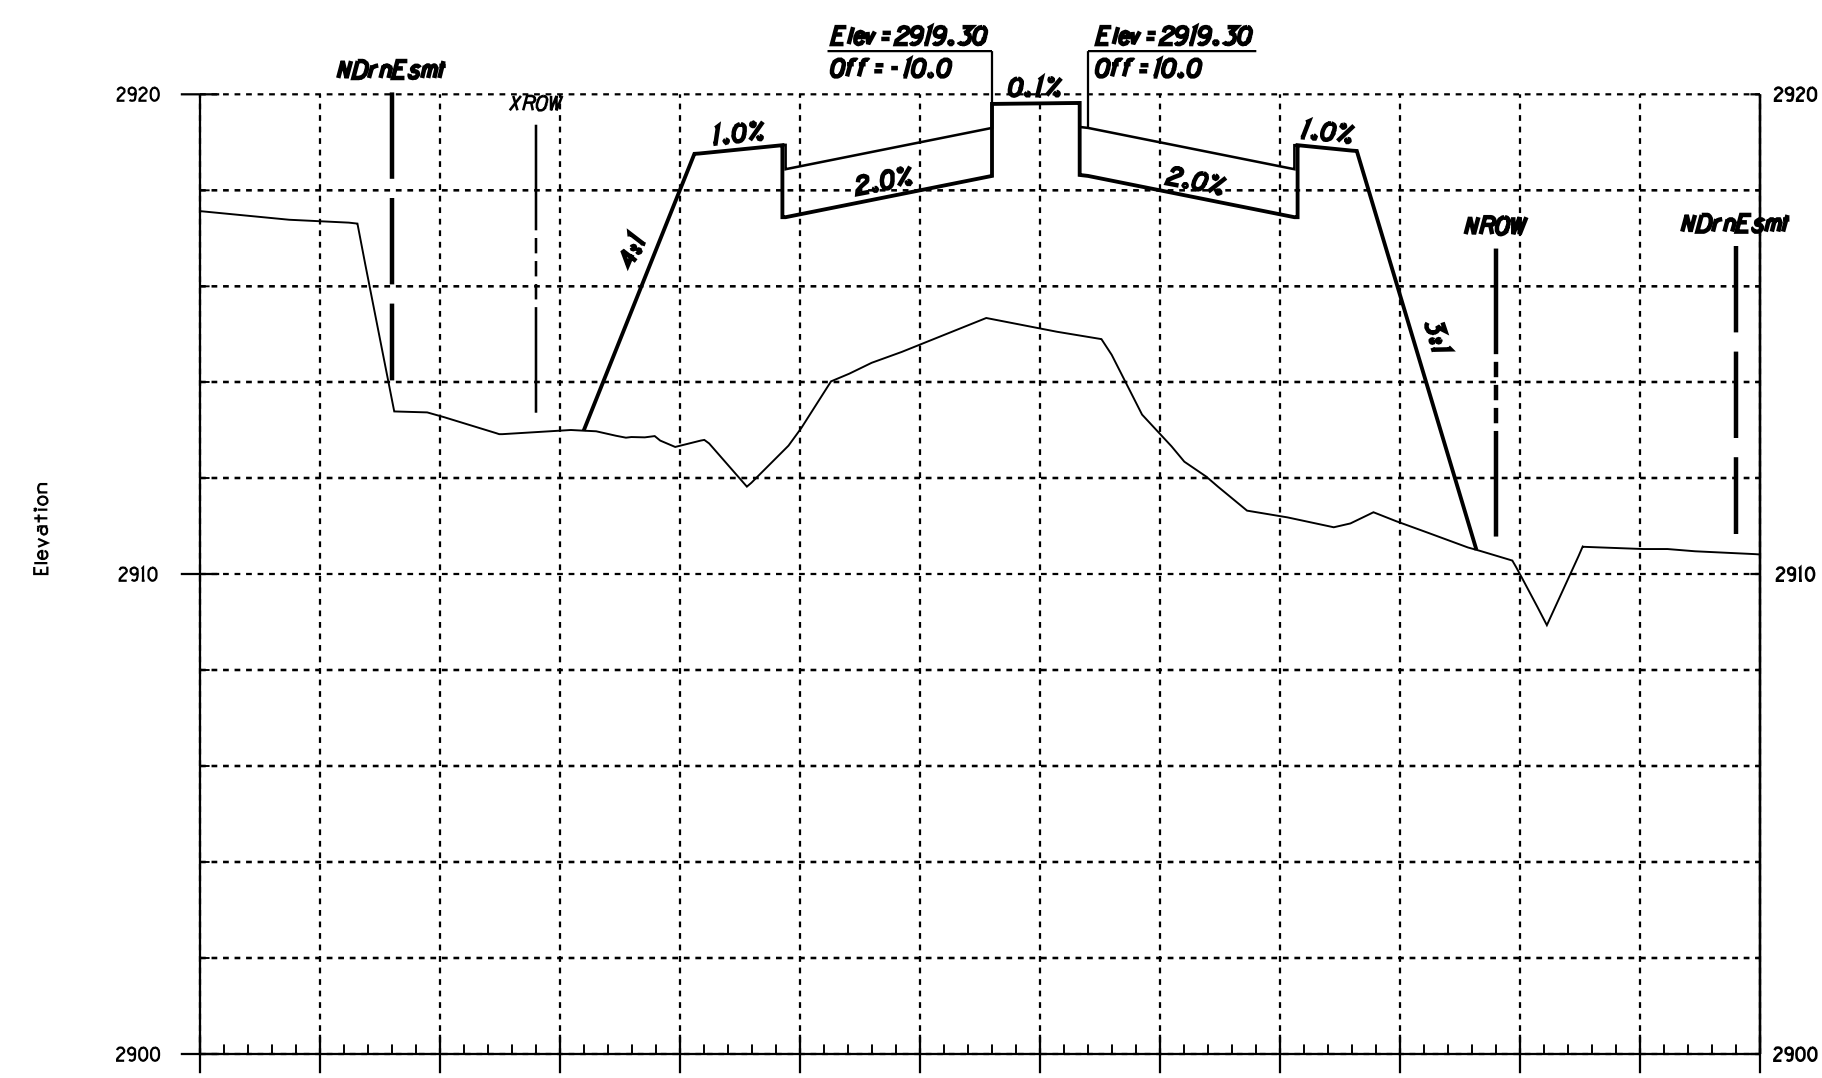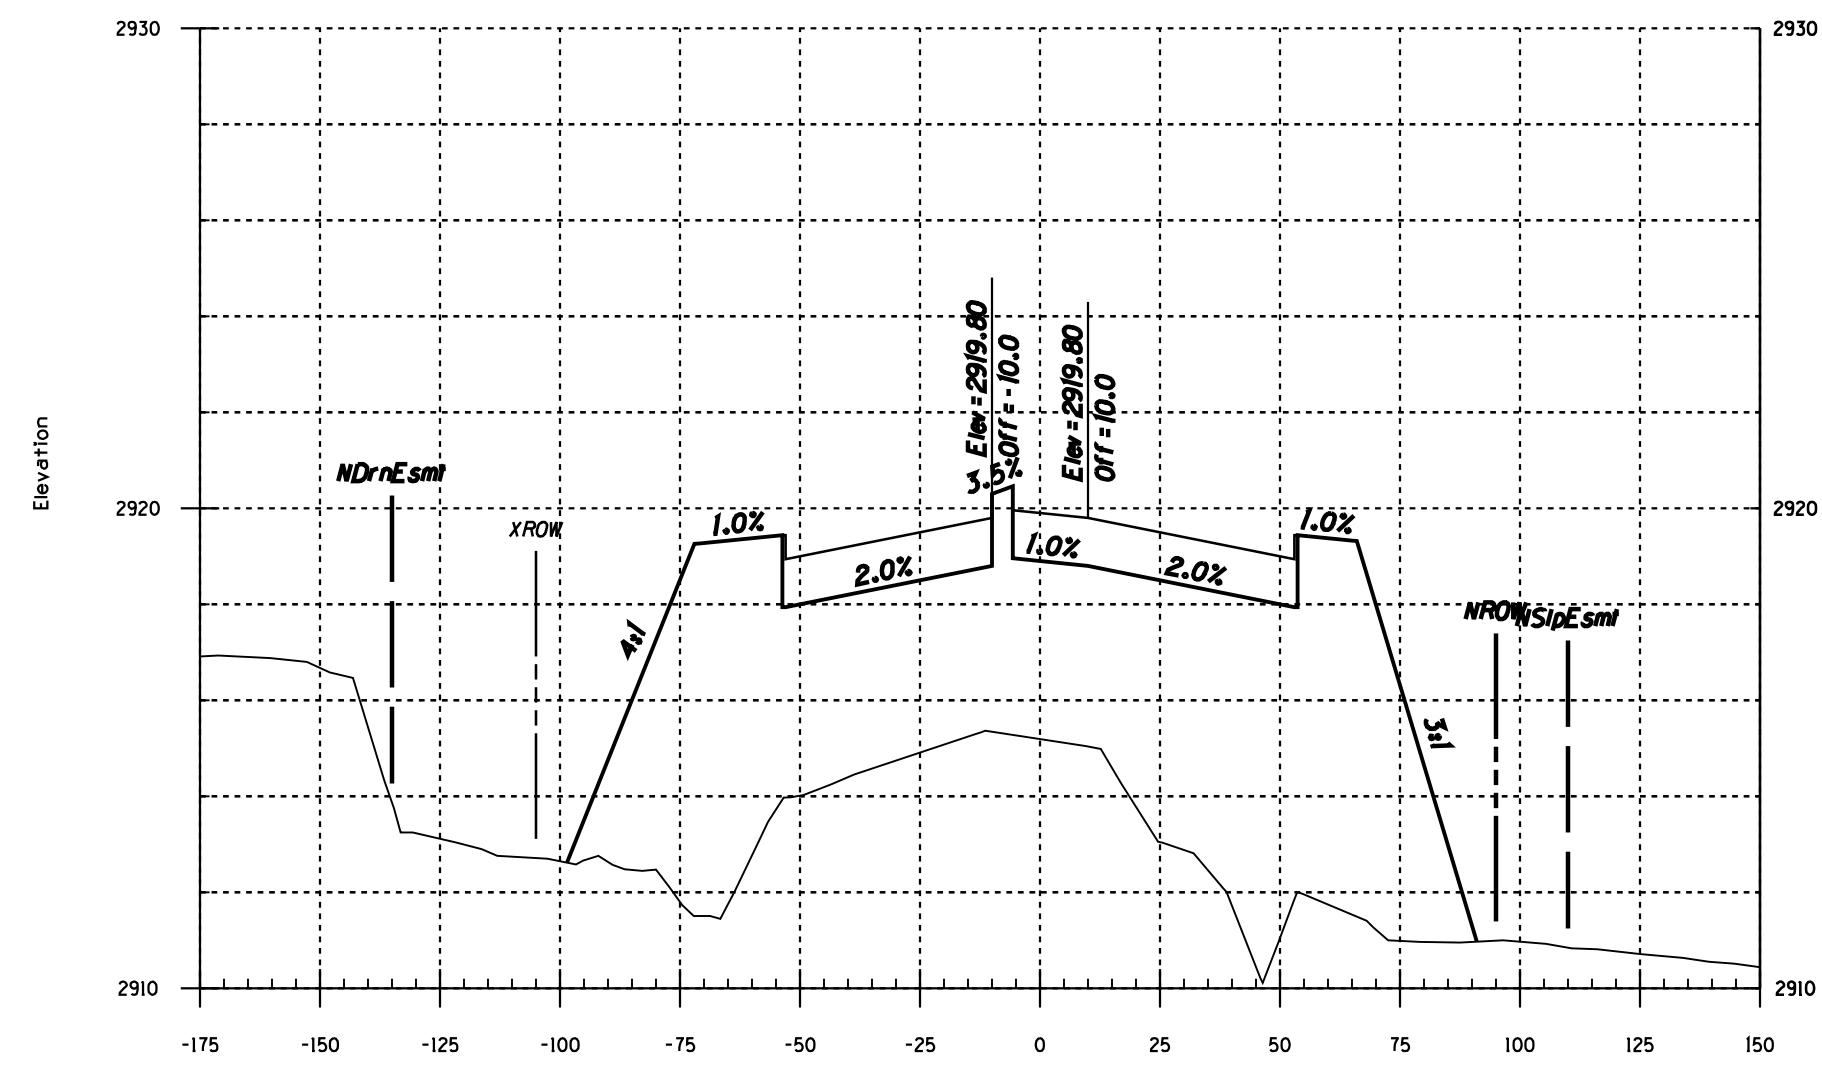

Two working days before you dig,
CALL FOR THE BLUE STAKES
1-800-STAKE-IT
Blue Stake Center
CALL COLLECT

NO.	DATE	REVISION	BY	CHKD.	APPR.

PSOMAS
800 E. Wetmore Road, Suite 110
Tucson, AZ 85719
(520) 292-2300 (520) 292-1290 fax
www.psomas.com

100%
FINAL
FOR INFORMATION ONLY - NOT FOR RECORDING


DEPARTMENT OF TRANSPORTATION/ENGINEERING DIVISION
HOUGHTON ROAD
IRVINGTON RD TO VALENCIA RD
Cross Sections Sta 521+00 To Sta 527+00




DRWN. BY
DSGN. BY
CHKD. BY

REF. _____ SCALE Horiz. 1"=40'
Vert. 1"=4'
PLAN NO. I-2009-004


H17
OF
H22
XS17
OF
XS25

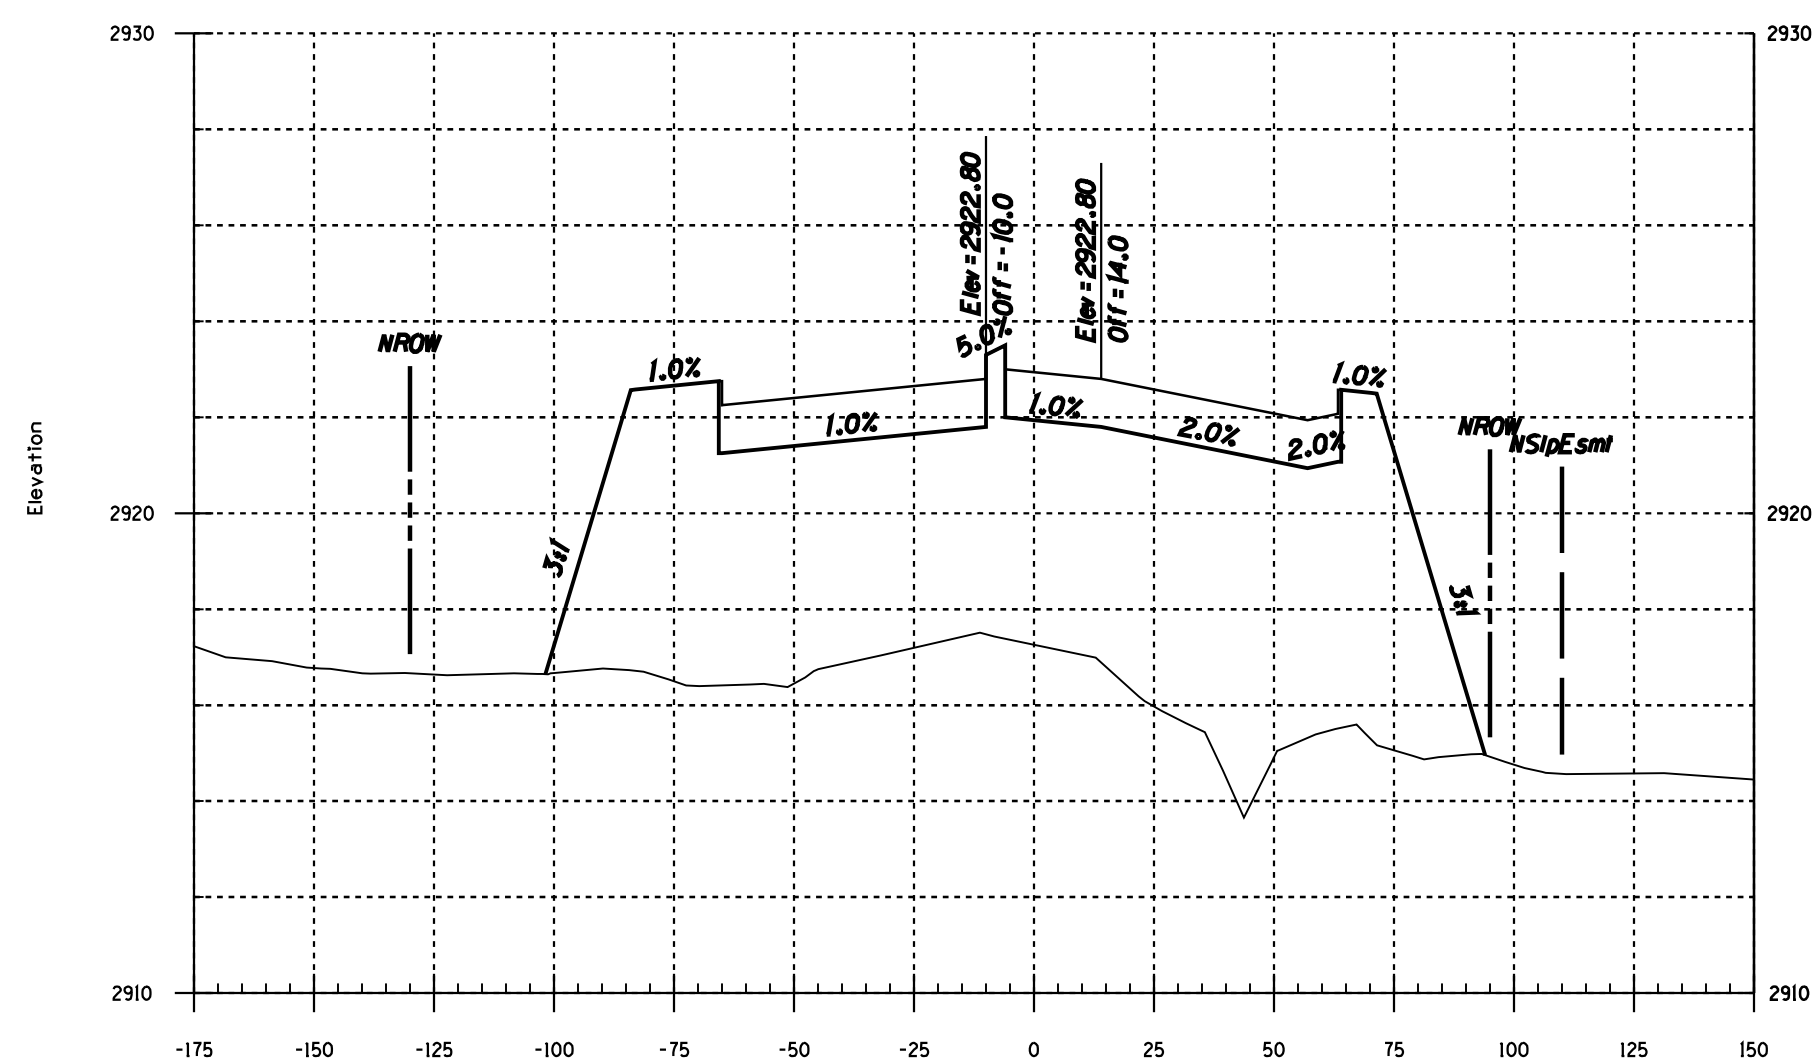


529+00.00

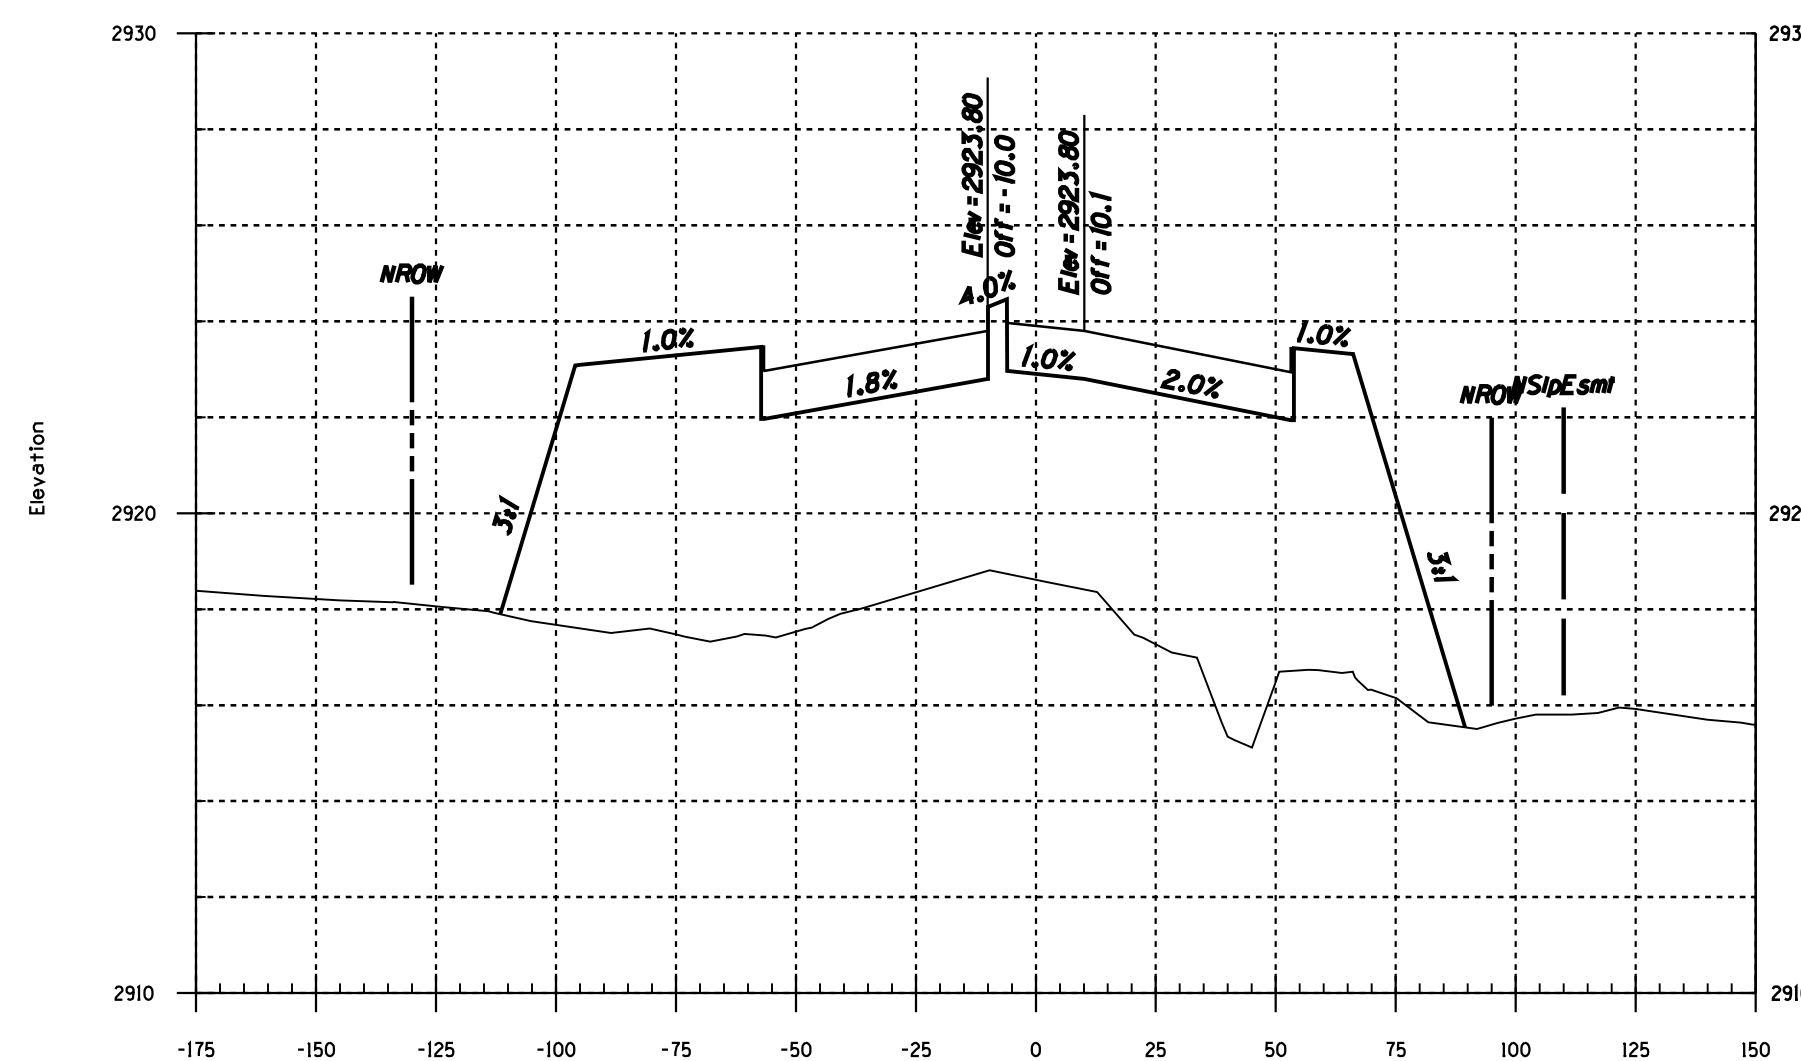


531+00.00

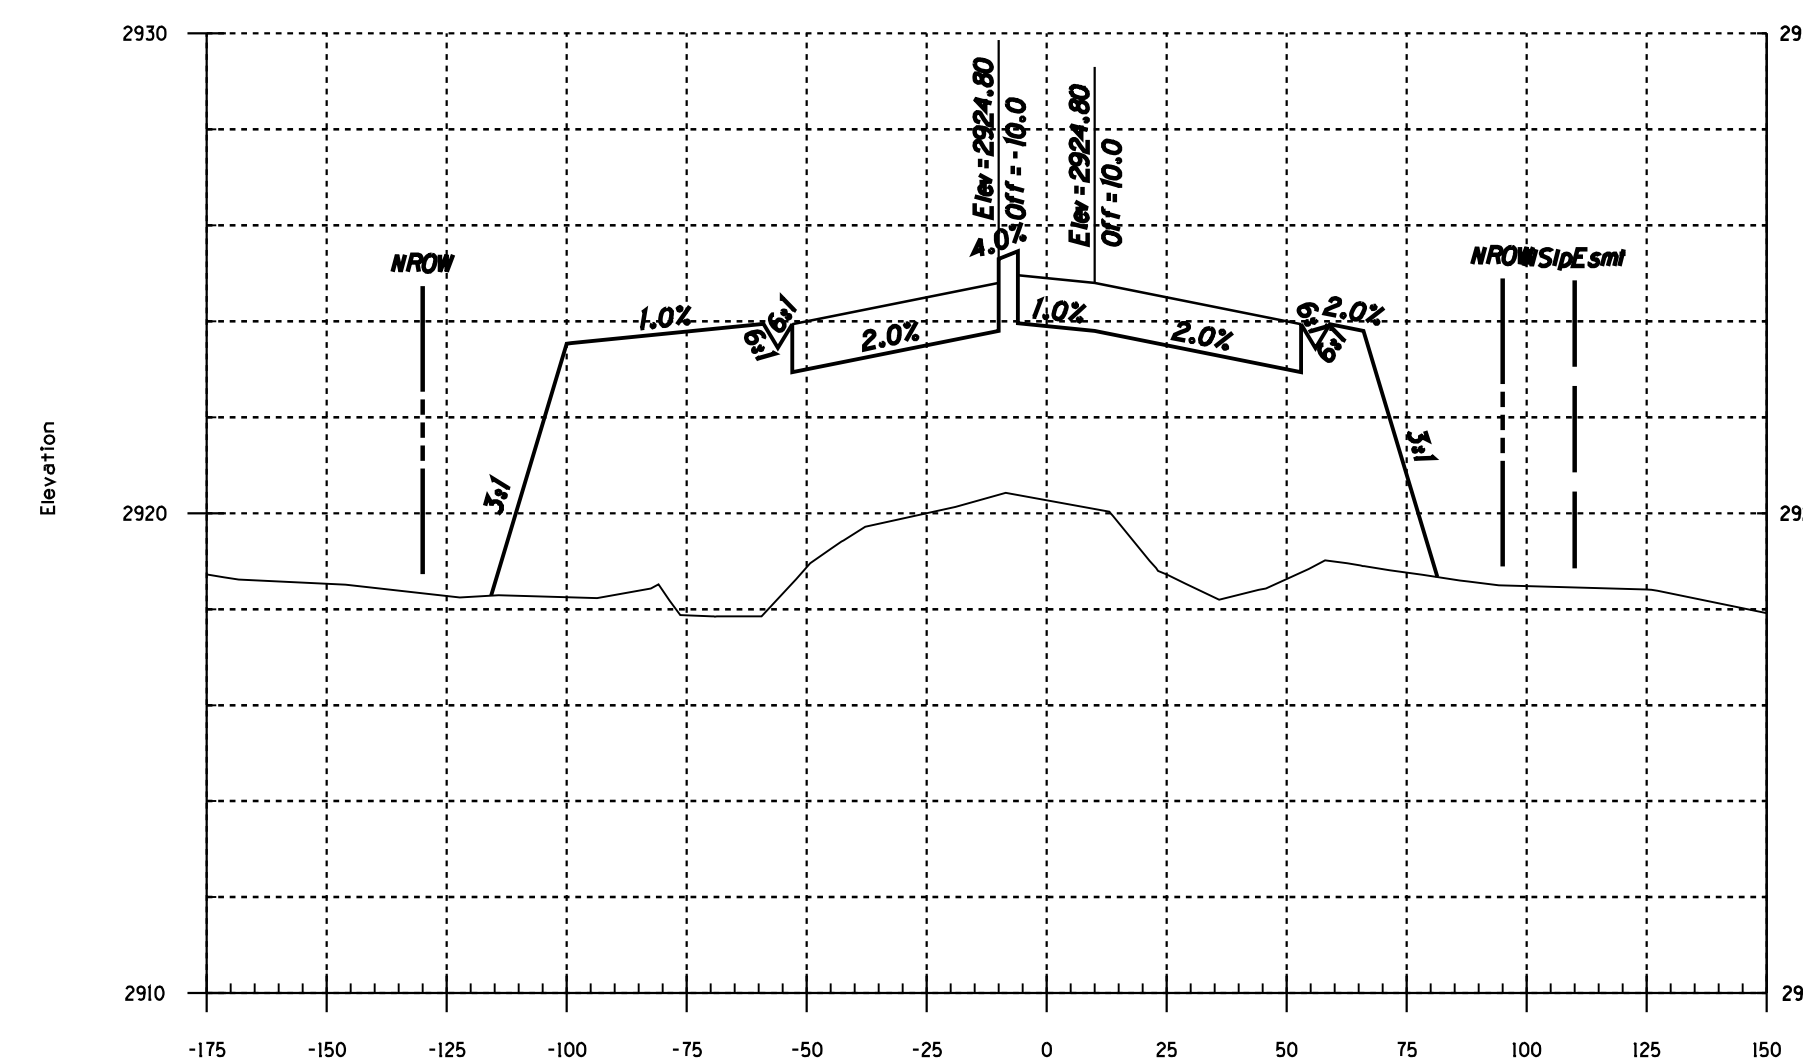


533+00.00

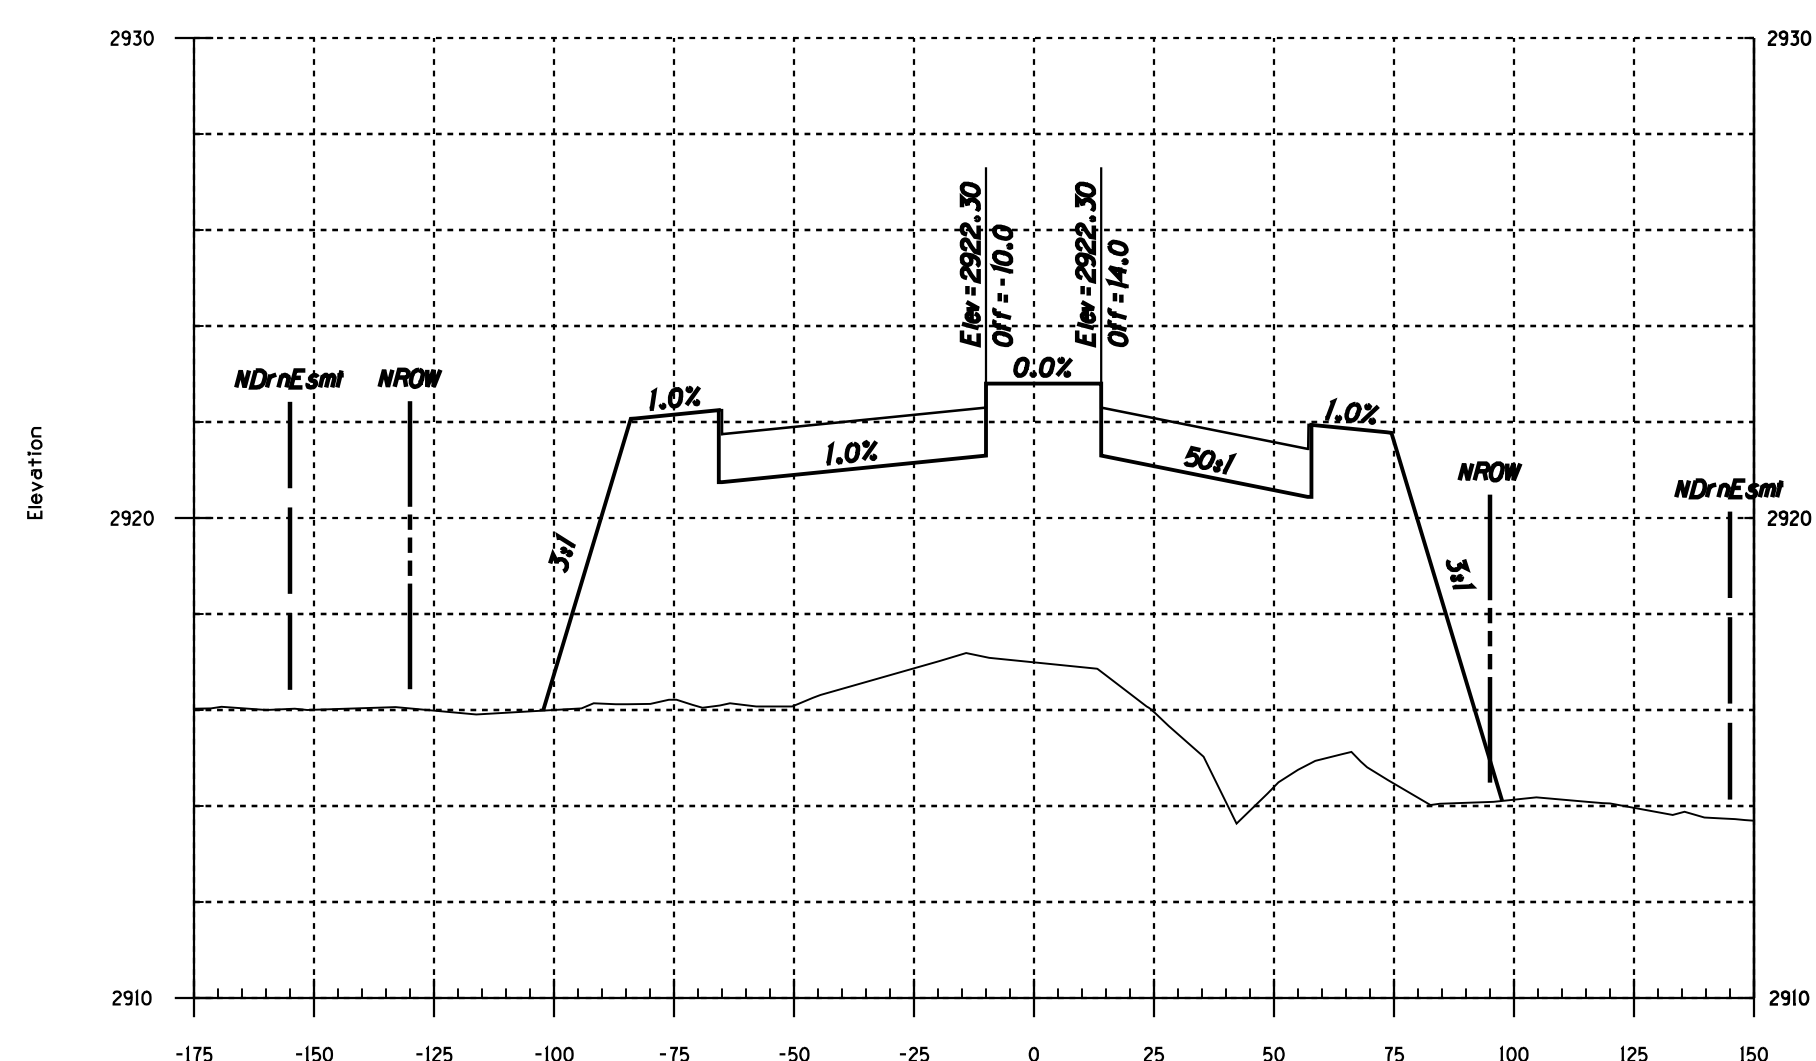

528+00.00

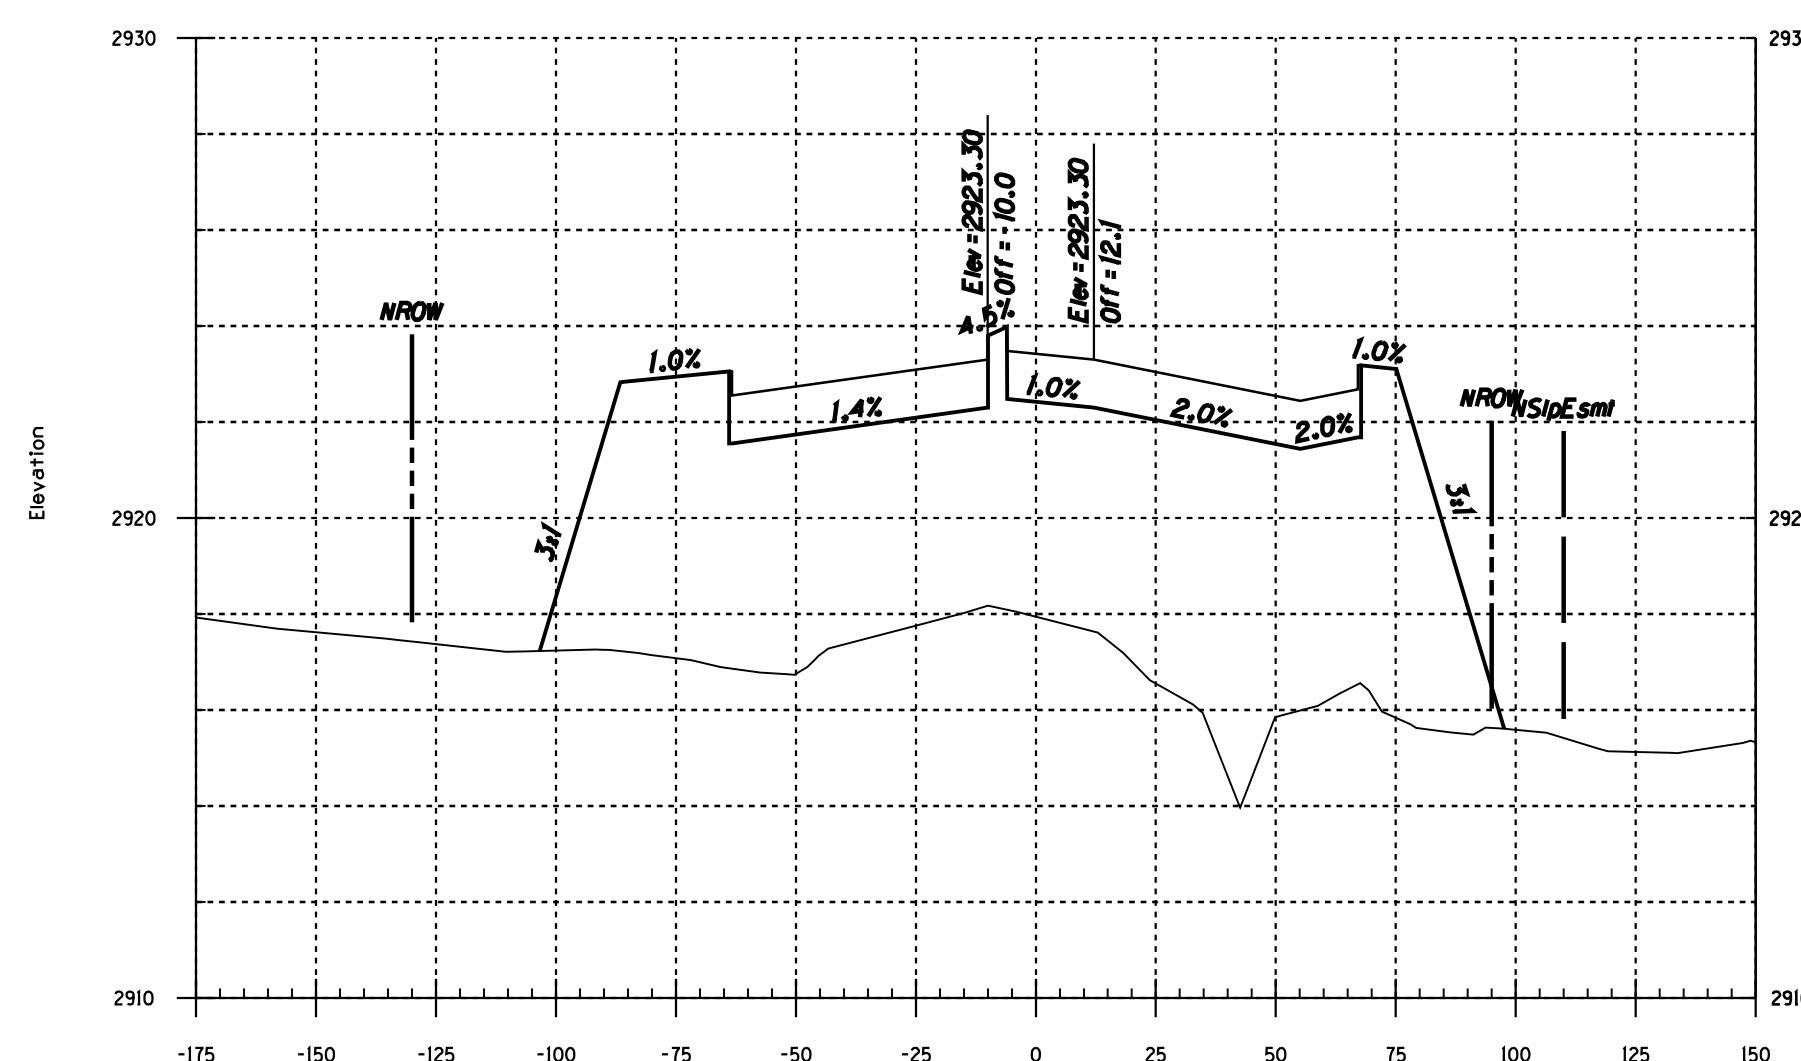

530+00.00

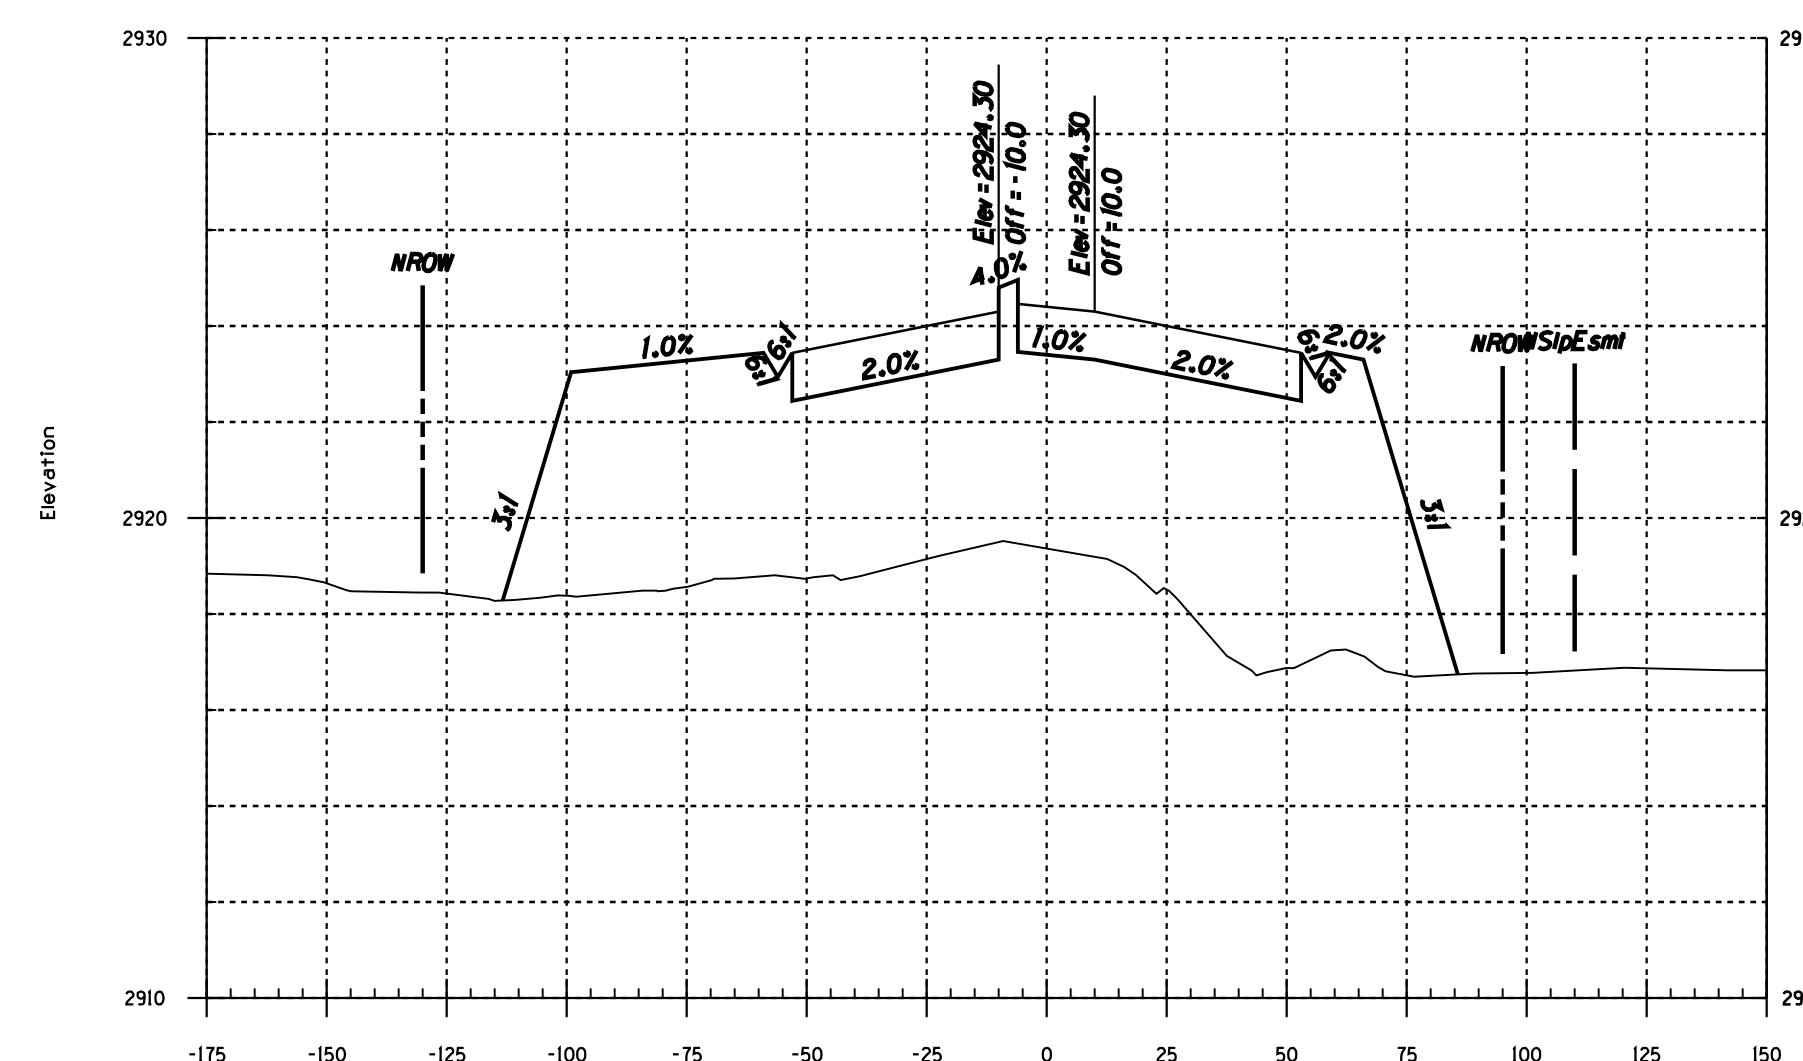

532+00.00



NO.	DATE	REVISION	BY	CHKD.	APPR.



100%
FINAL
FOR INFORMATION ONLY - NOT FOR RECORDING

DEPARTMENT OF TRANSPORTATION/ENGINEERING DIVISION
HOUGHTON ROAD
 IRVINGTON RD TO VALENCIA RD
 Cross Sections Sta 528+00 To Sta 533+00









CITY OF TUCSON

DRWN. BY _____
 DSGN. BY _____
 CHKD. BY _____

REF. _____ SCALE Horiz. 1"=40'
 Vert. 1"=4'

PLAN NO. I-2009-004

H18
OF
H22
XS18
OF
XS25

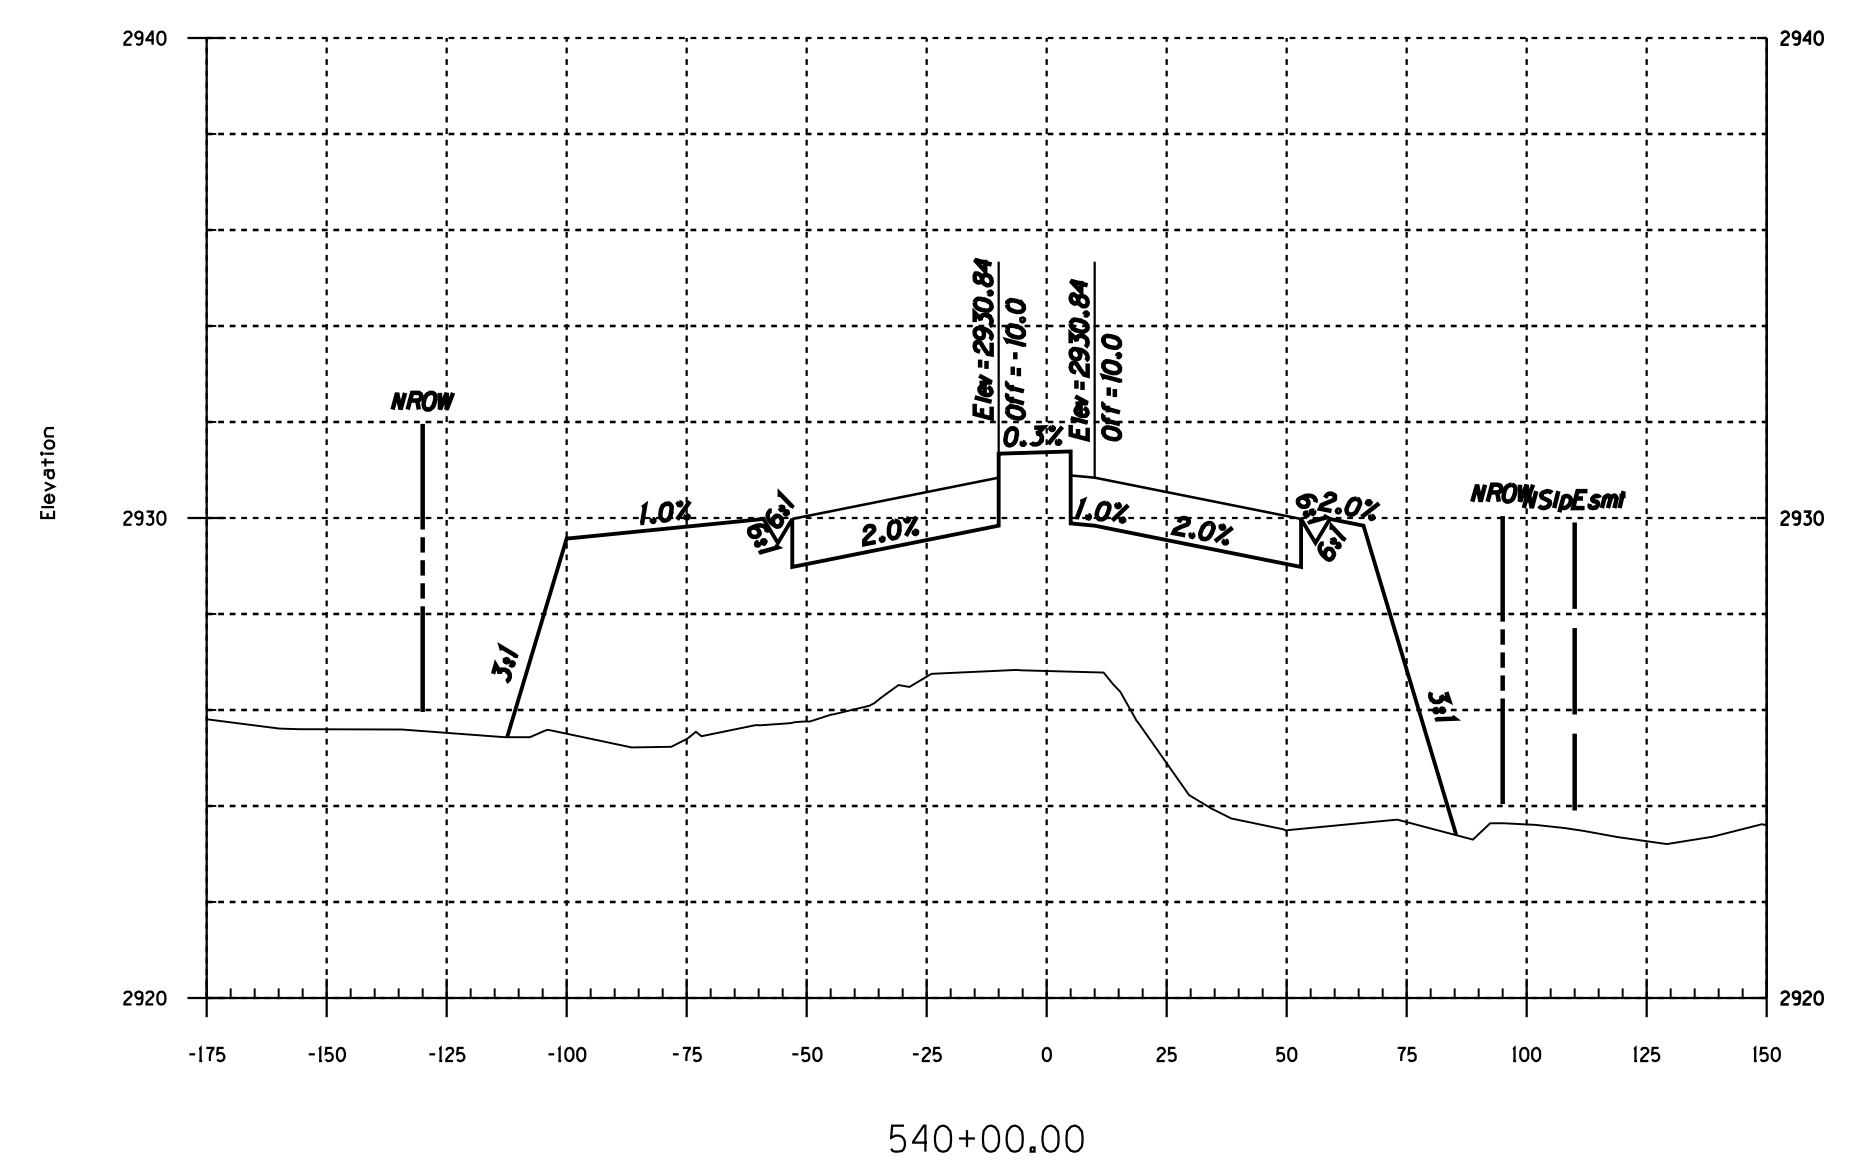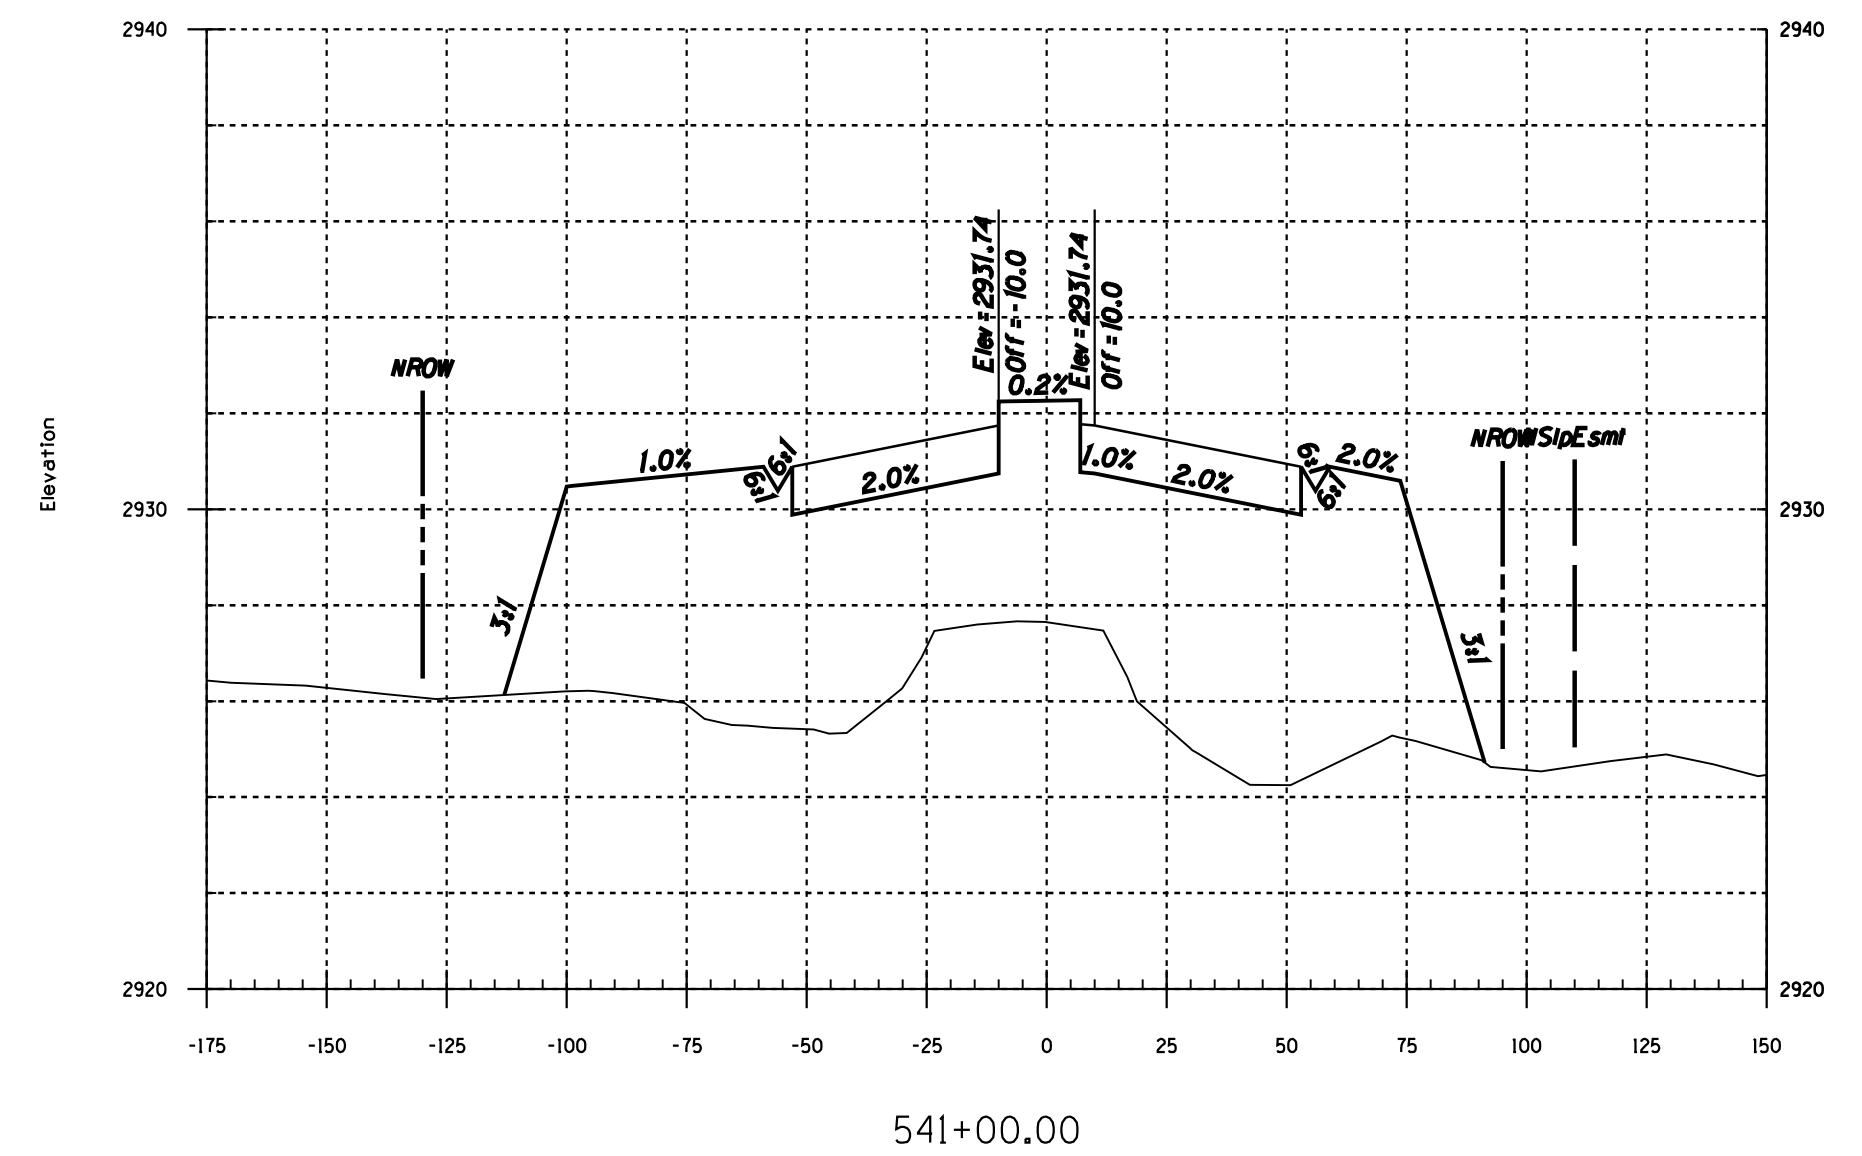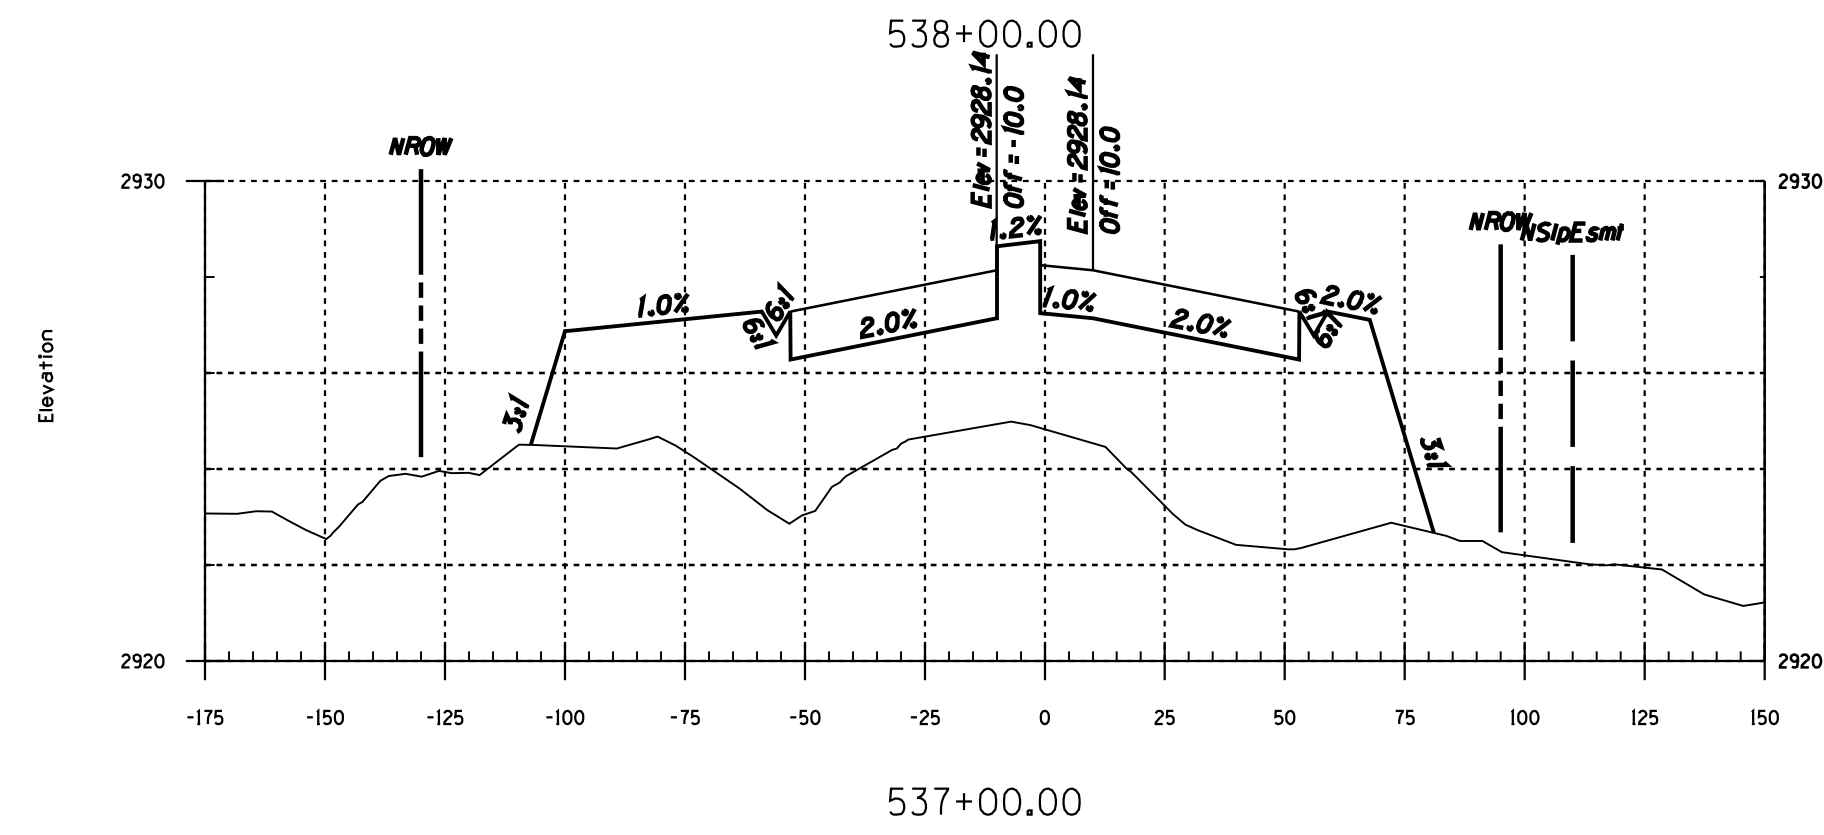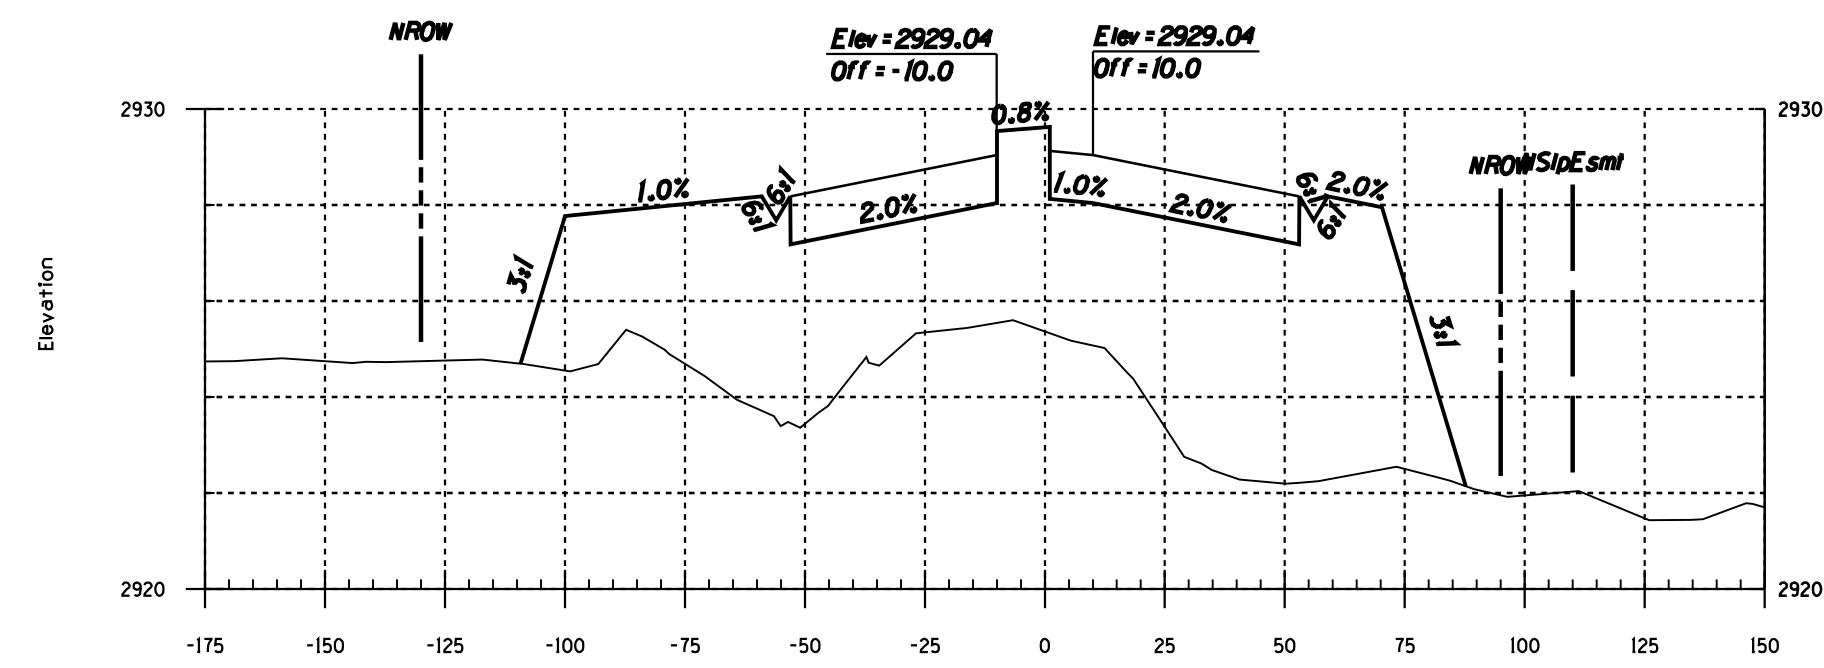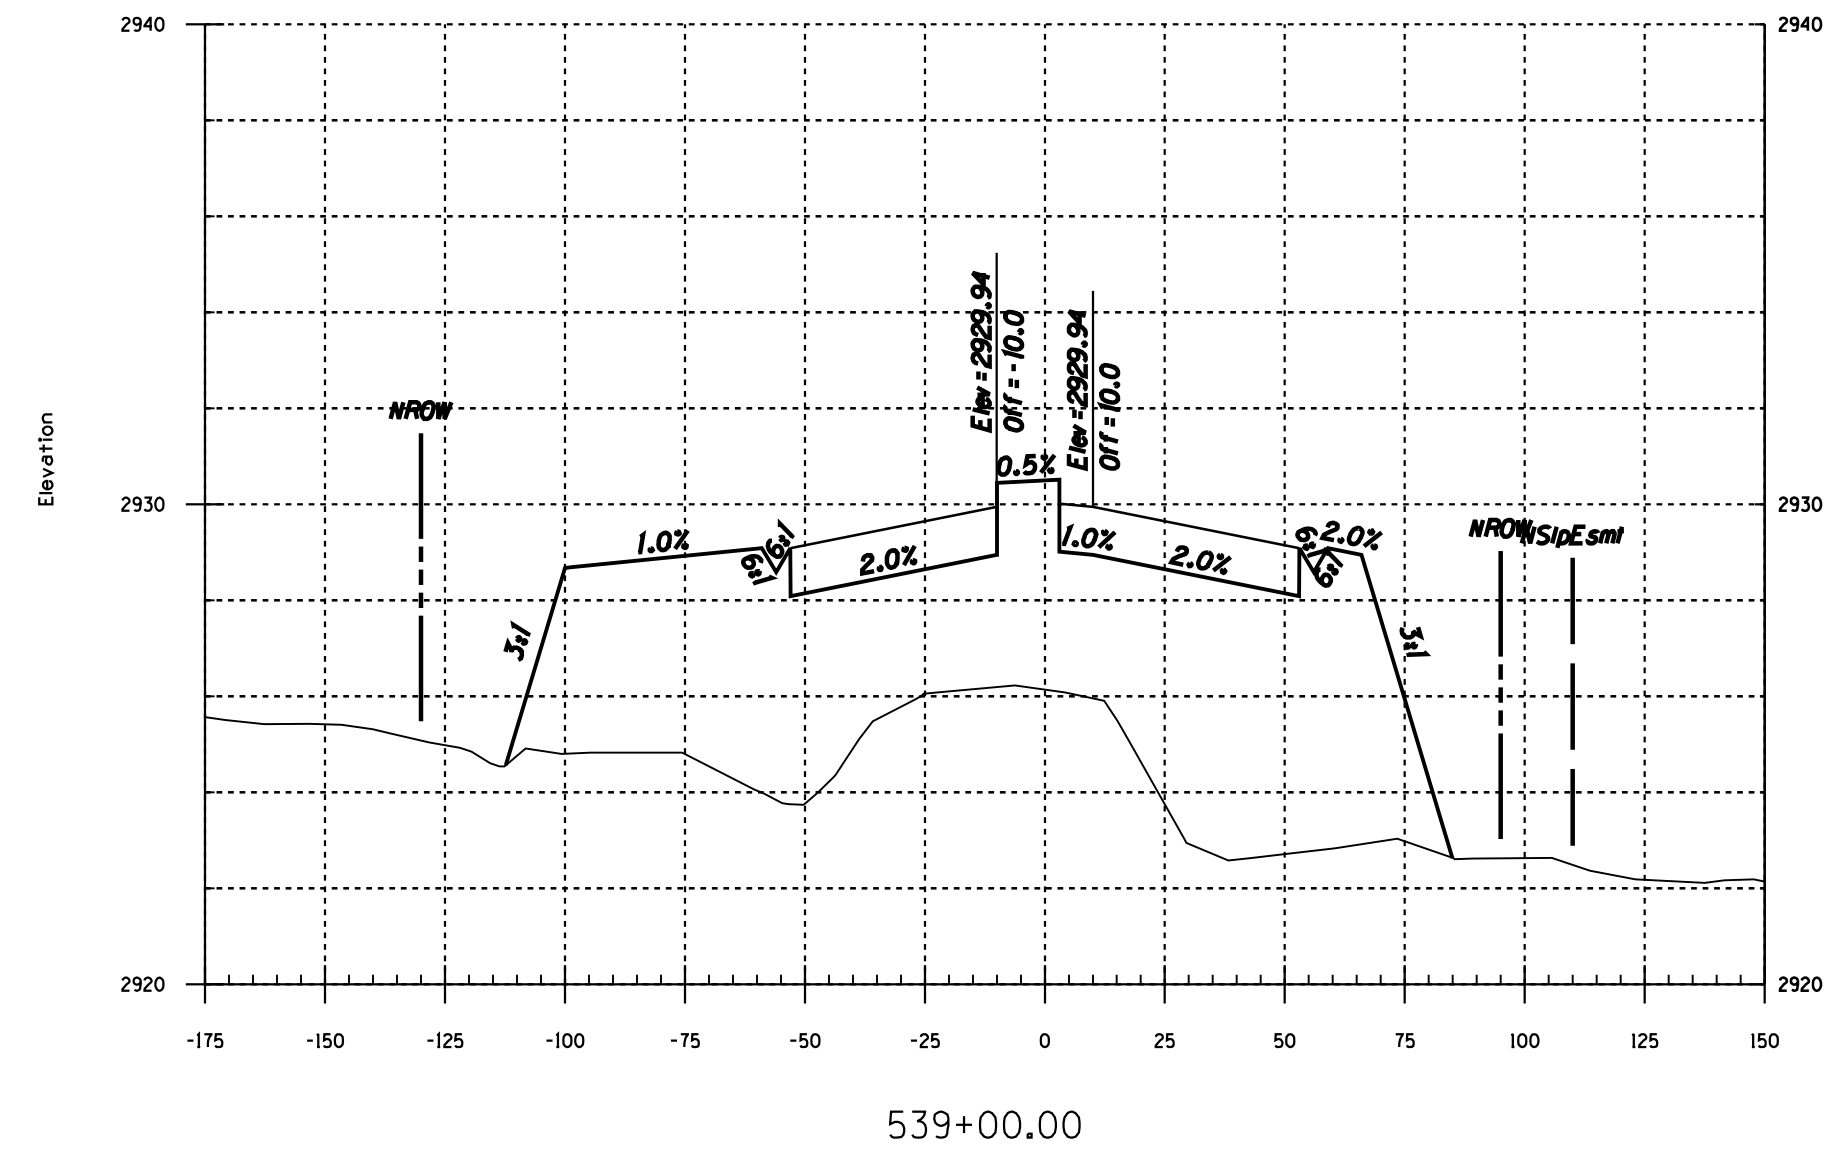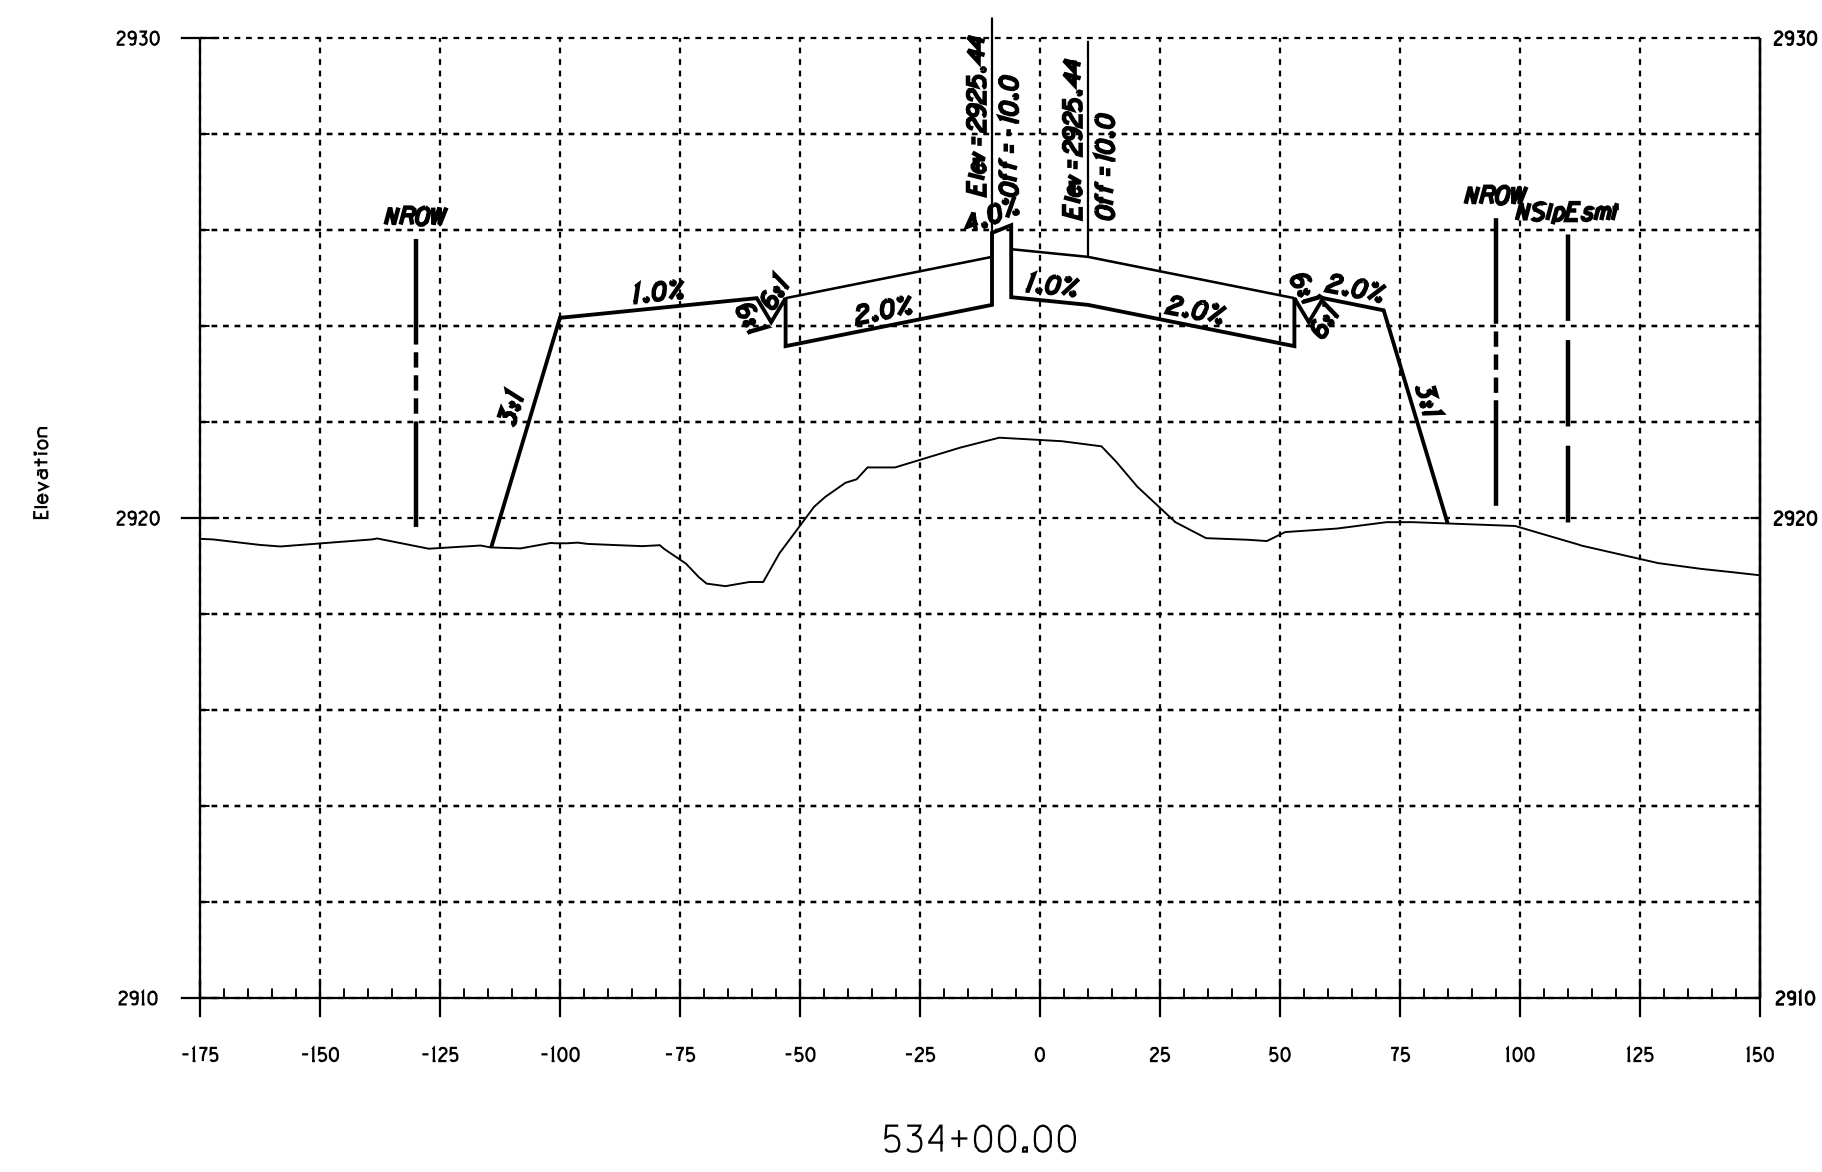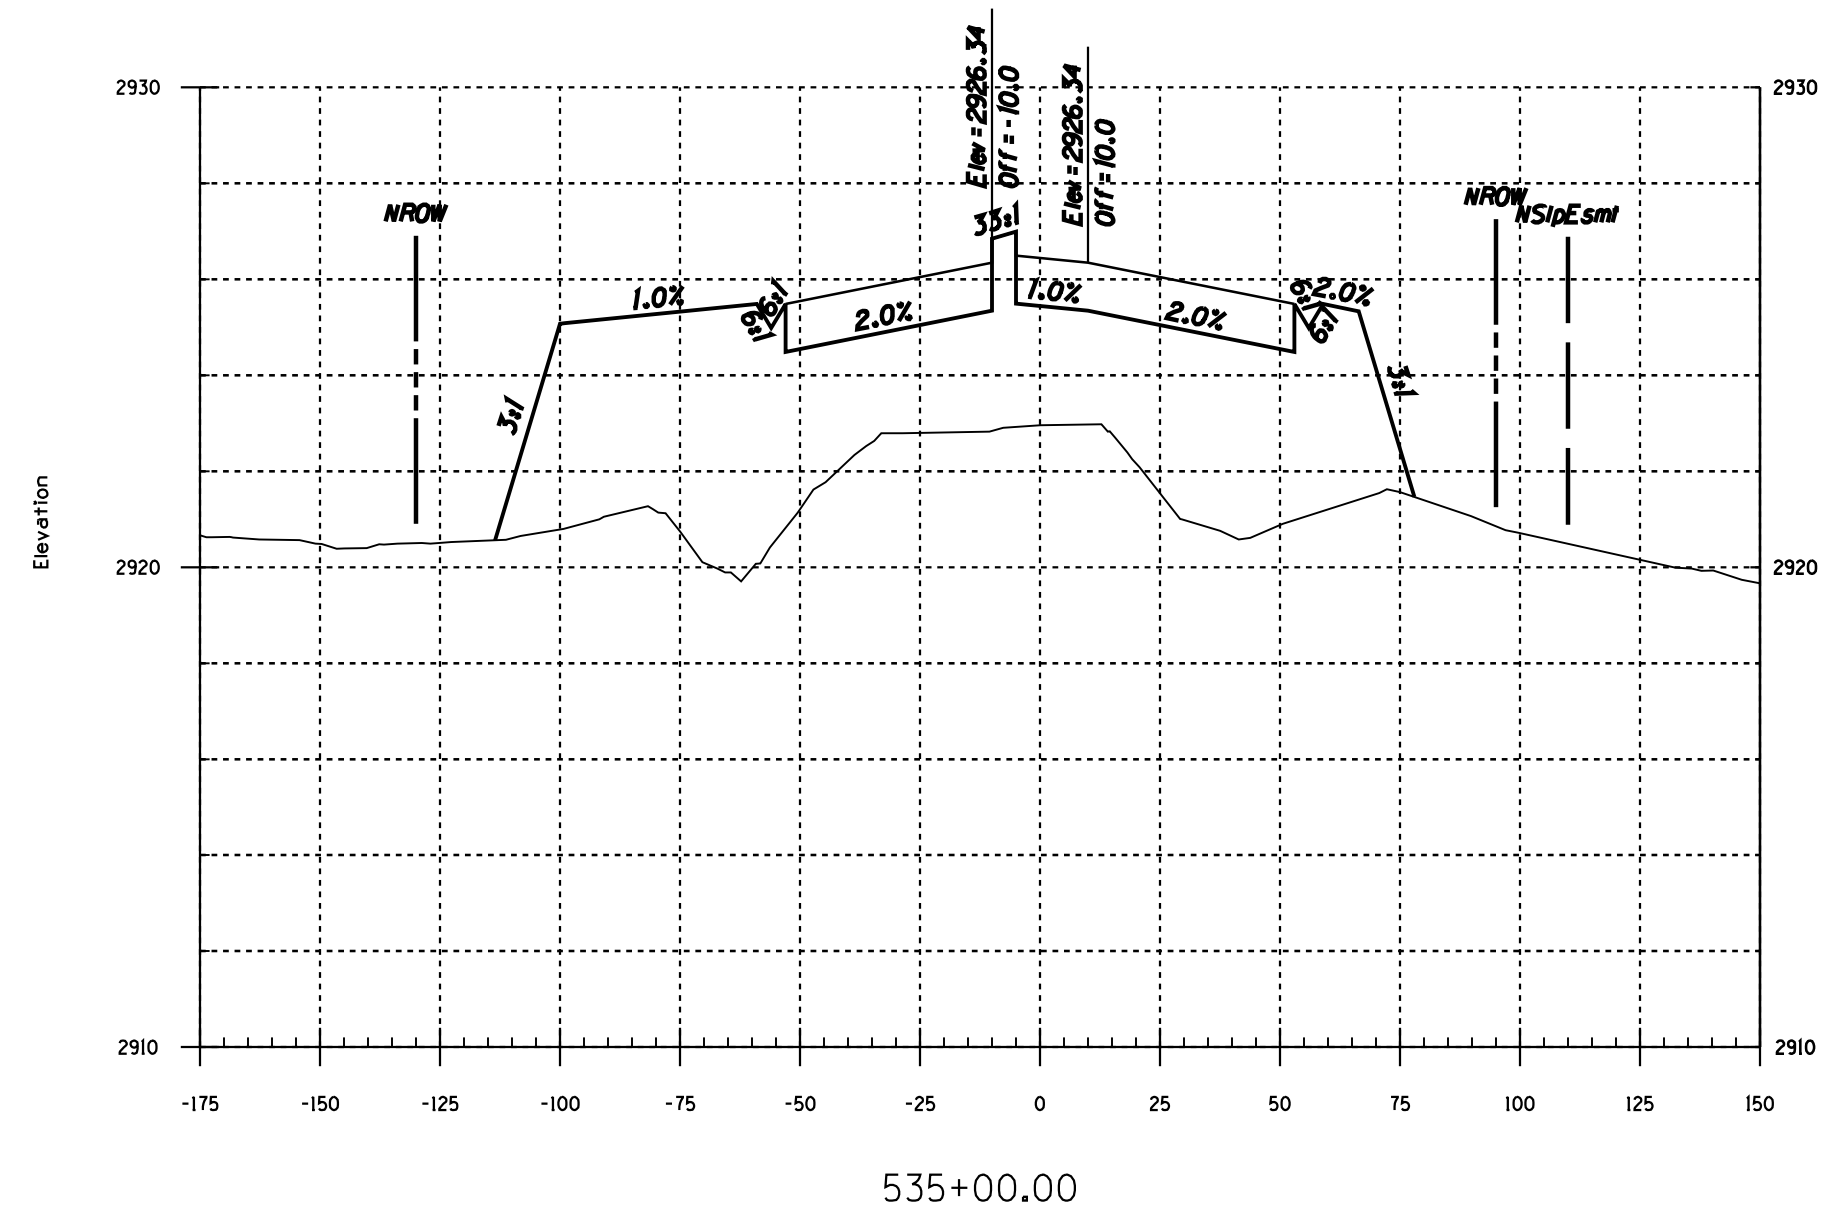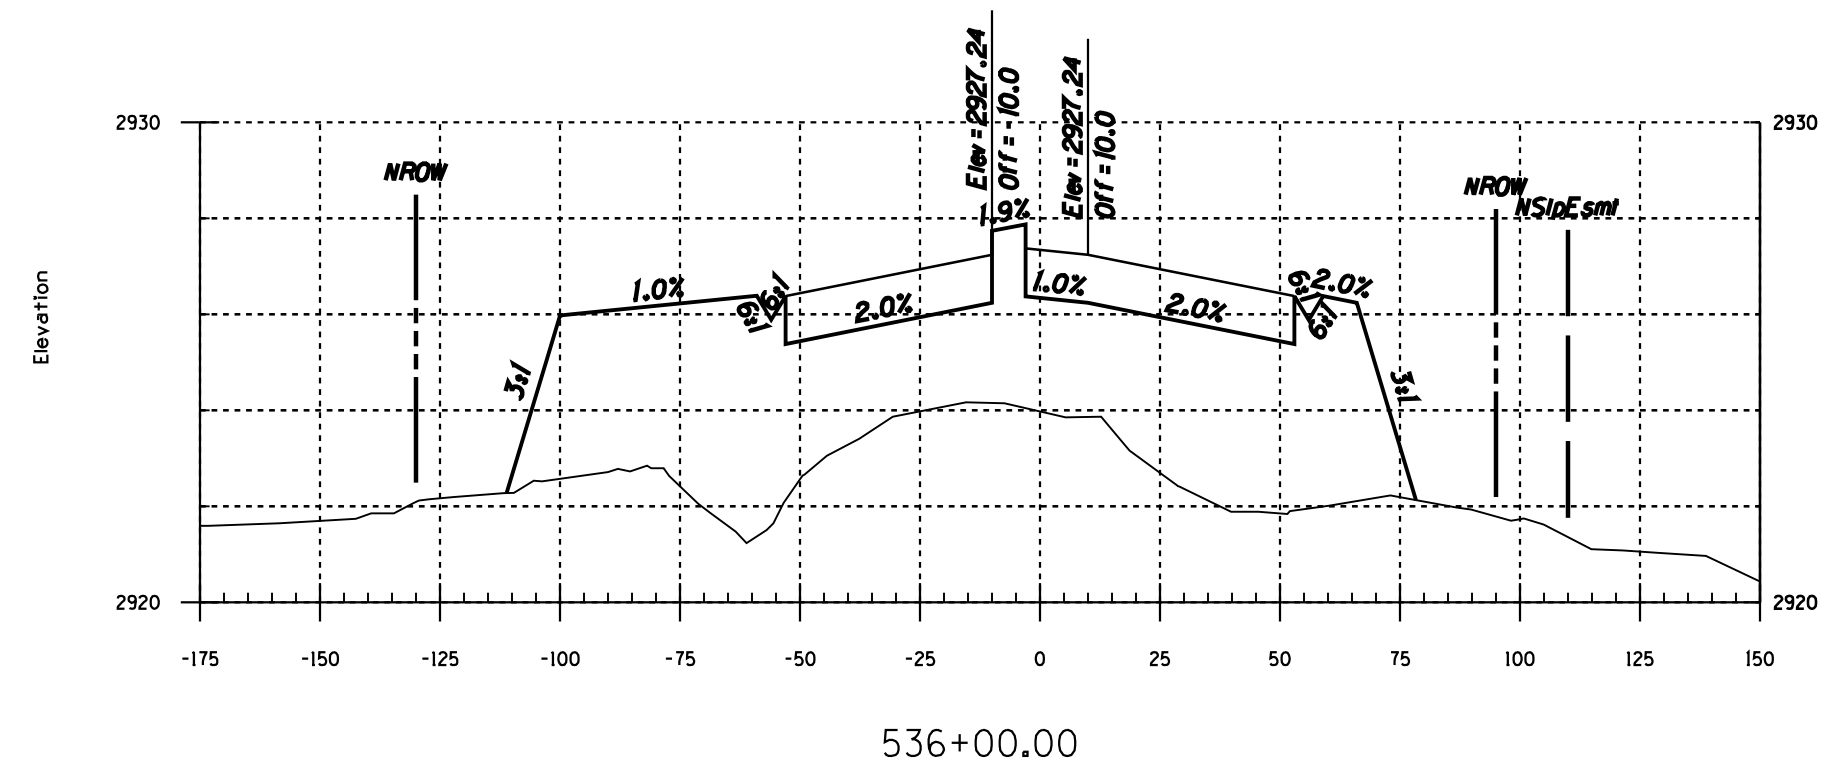

NO.	DATE	REVISION	BY	CHKD.	APPR.



100%
FINAL

FOR INFORMATION ONLY - NOT FOR RECORDING

DEPARTMENT OF TRANSPORTATION/ENGINEERING DIVISION

HOUGHTON ROAD
IRVINGTON RD TO VALENCIA RD
Cross Sections Sta 534+00 To Sta 541+00

CITY OF TUCSON


DRWN. BY _____
DSGN. BY _____
CHKD. BY _____

REF. _____ SCALE Horiz. 1"=40'
Vert. 1"=4'


PLAN NO. I-2009-004

H19
OF
H22


XS19
OF
XS25

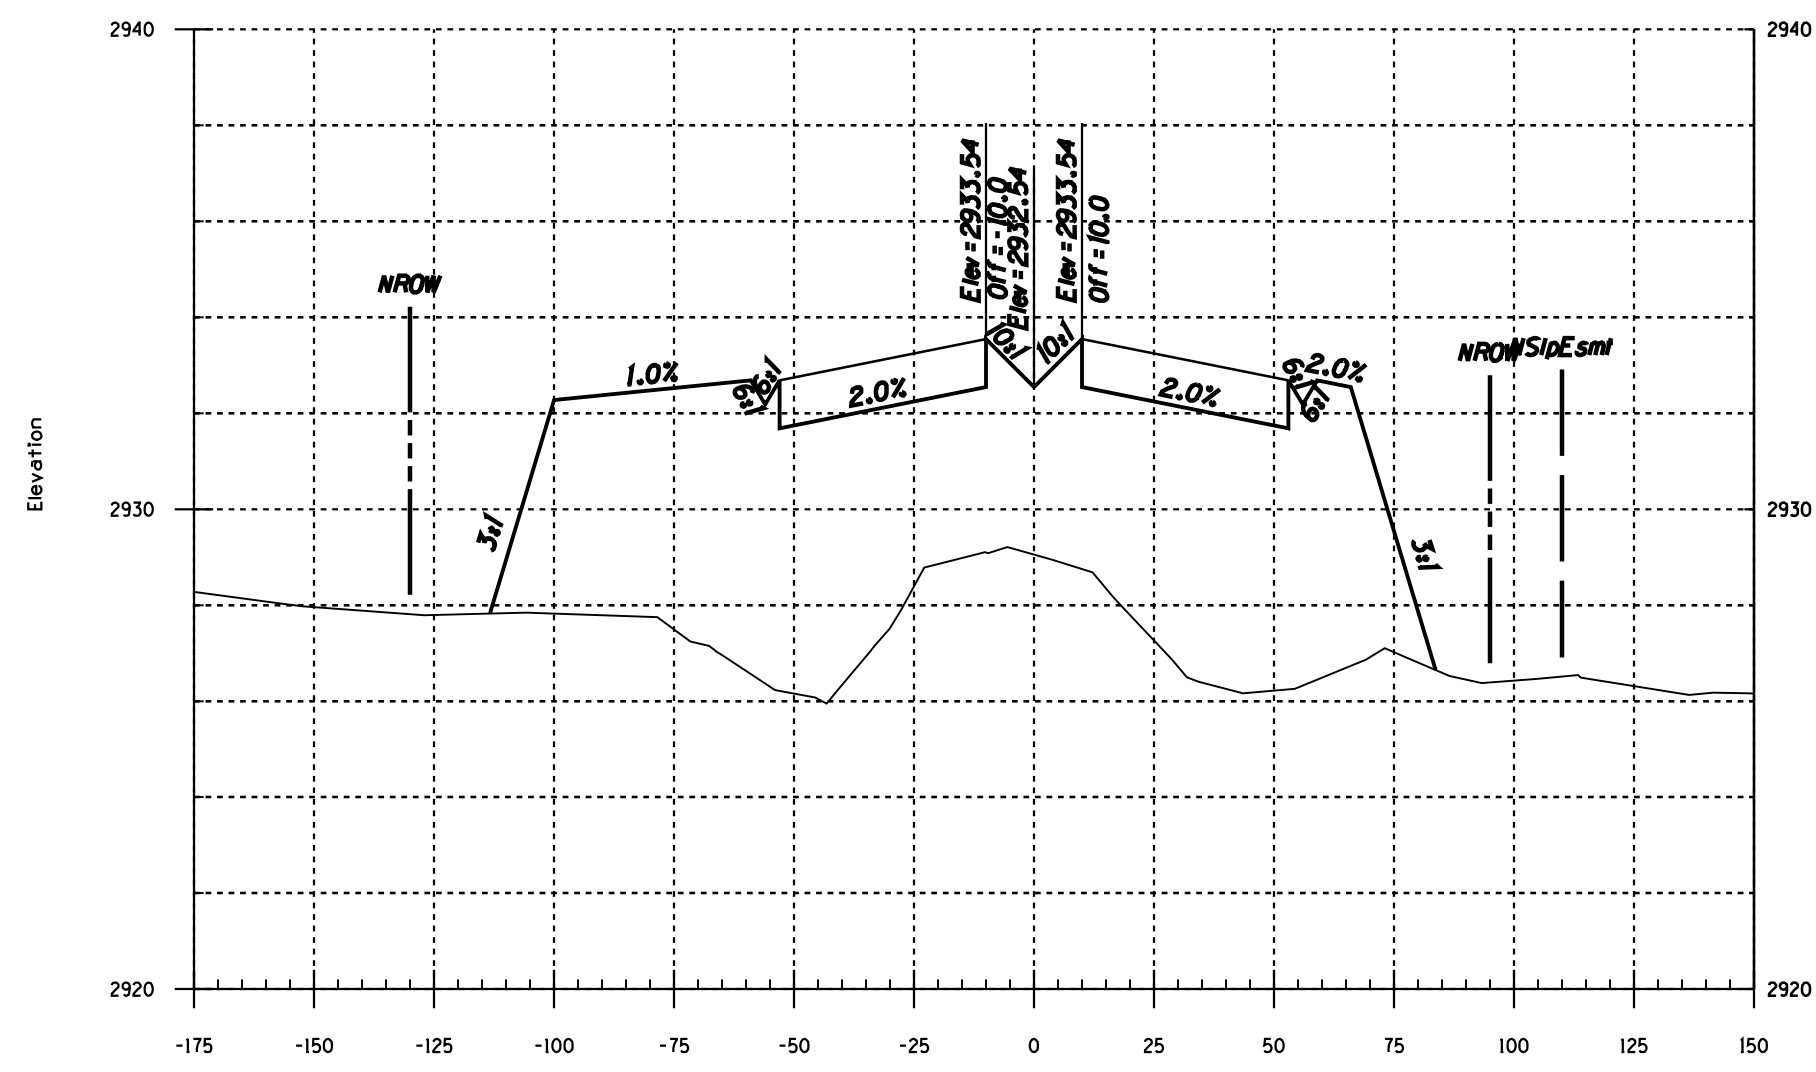


543+00.00

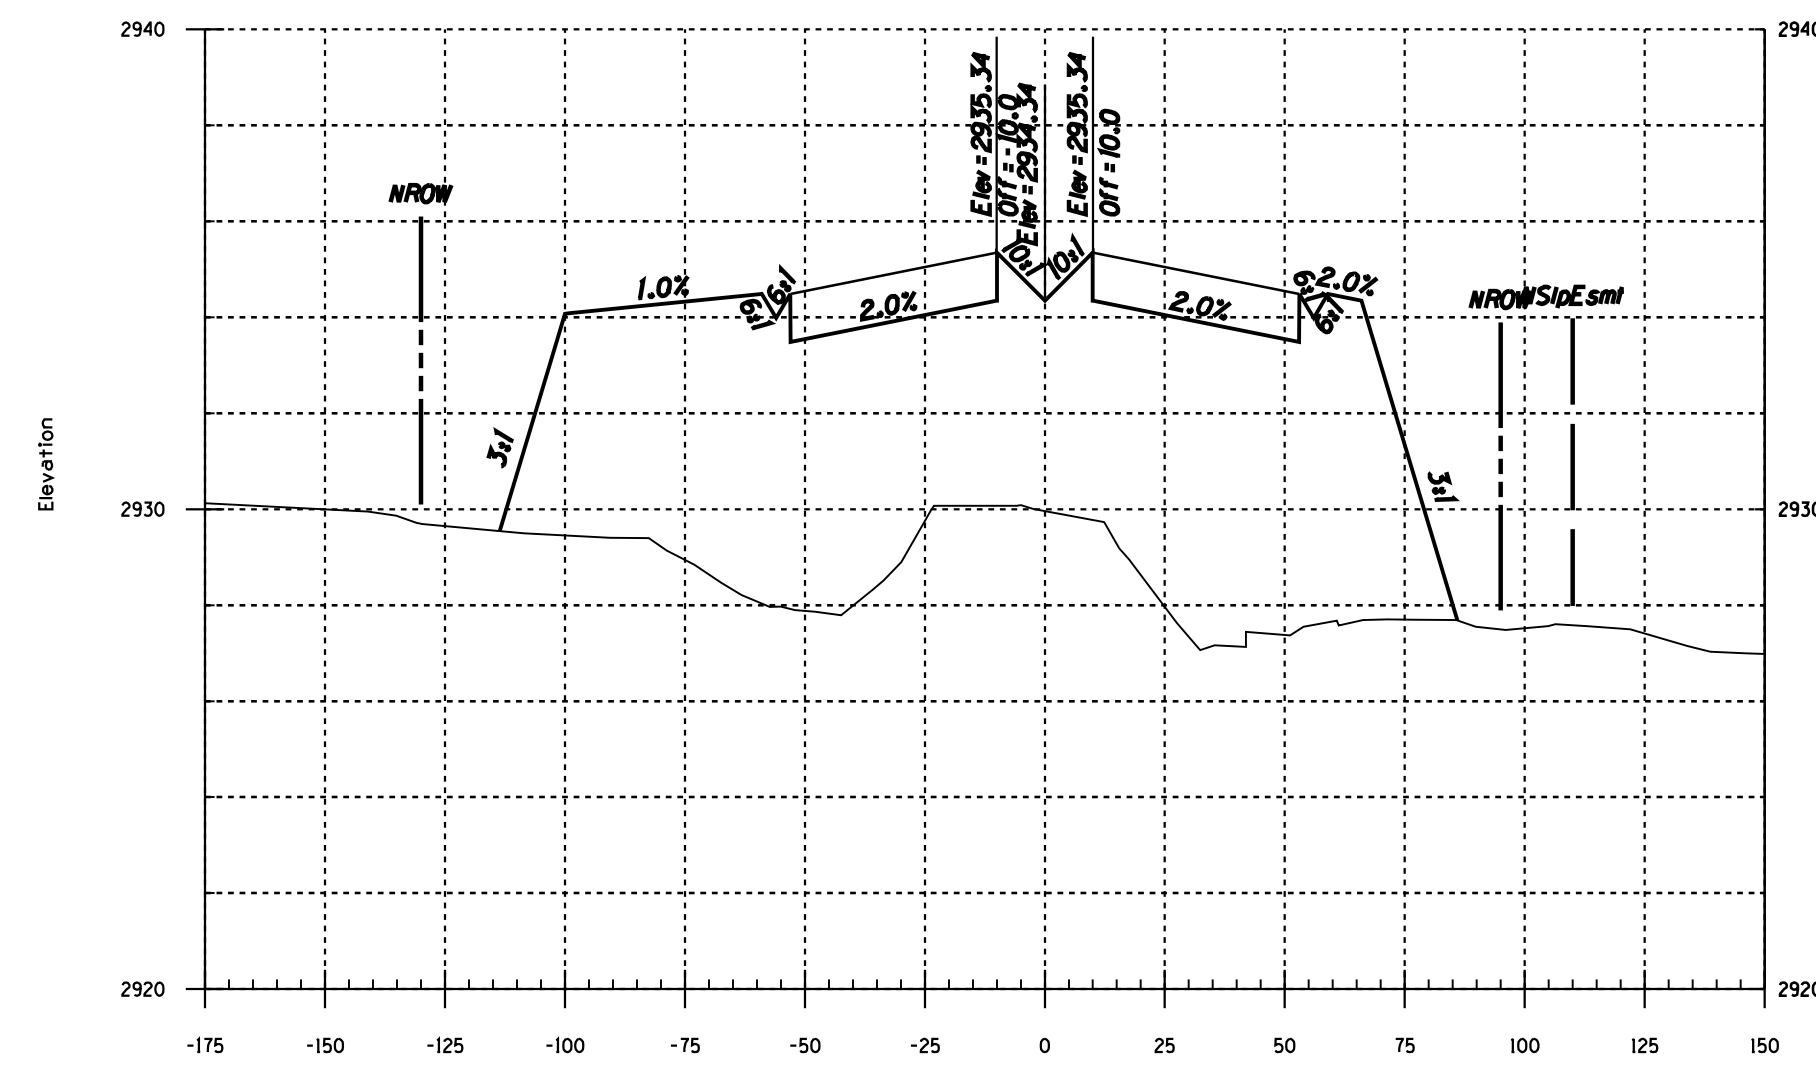


545+00.00

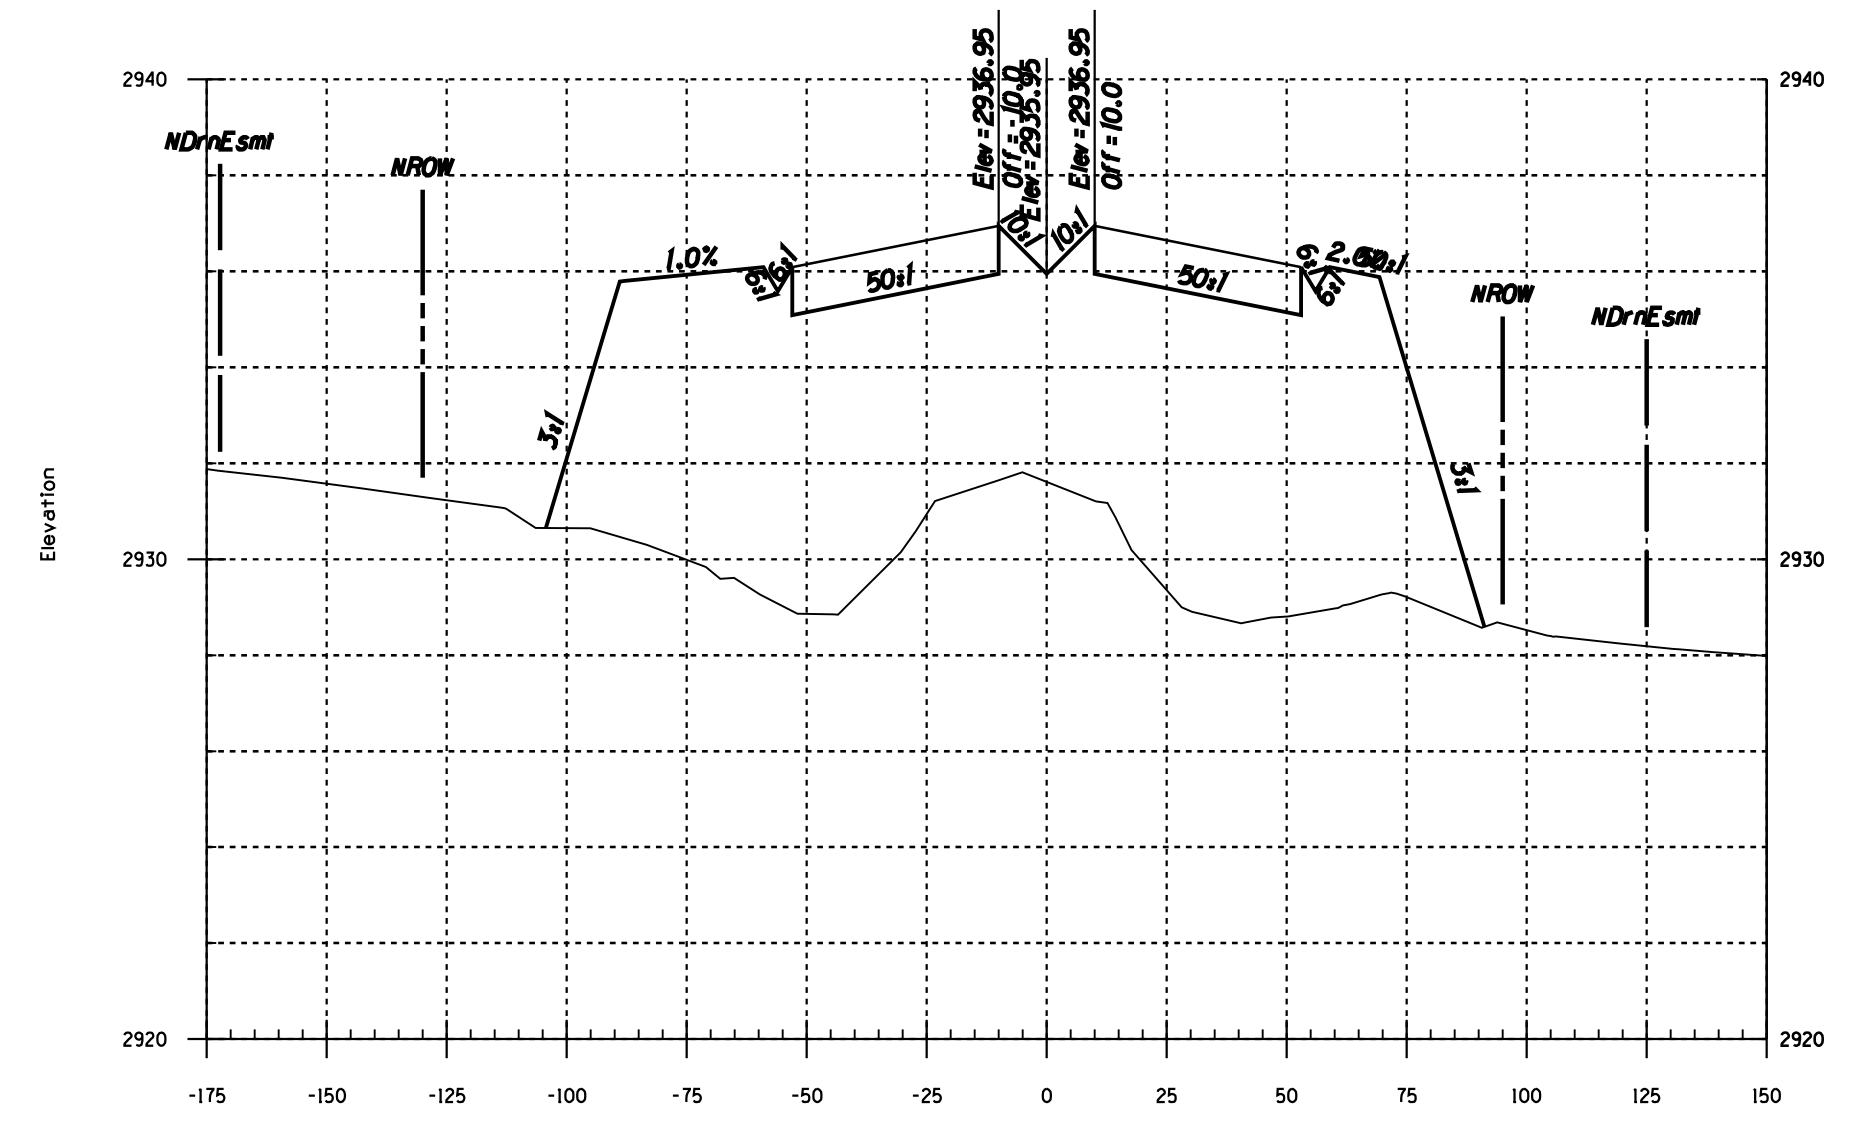


547+00.00

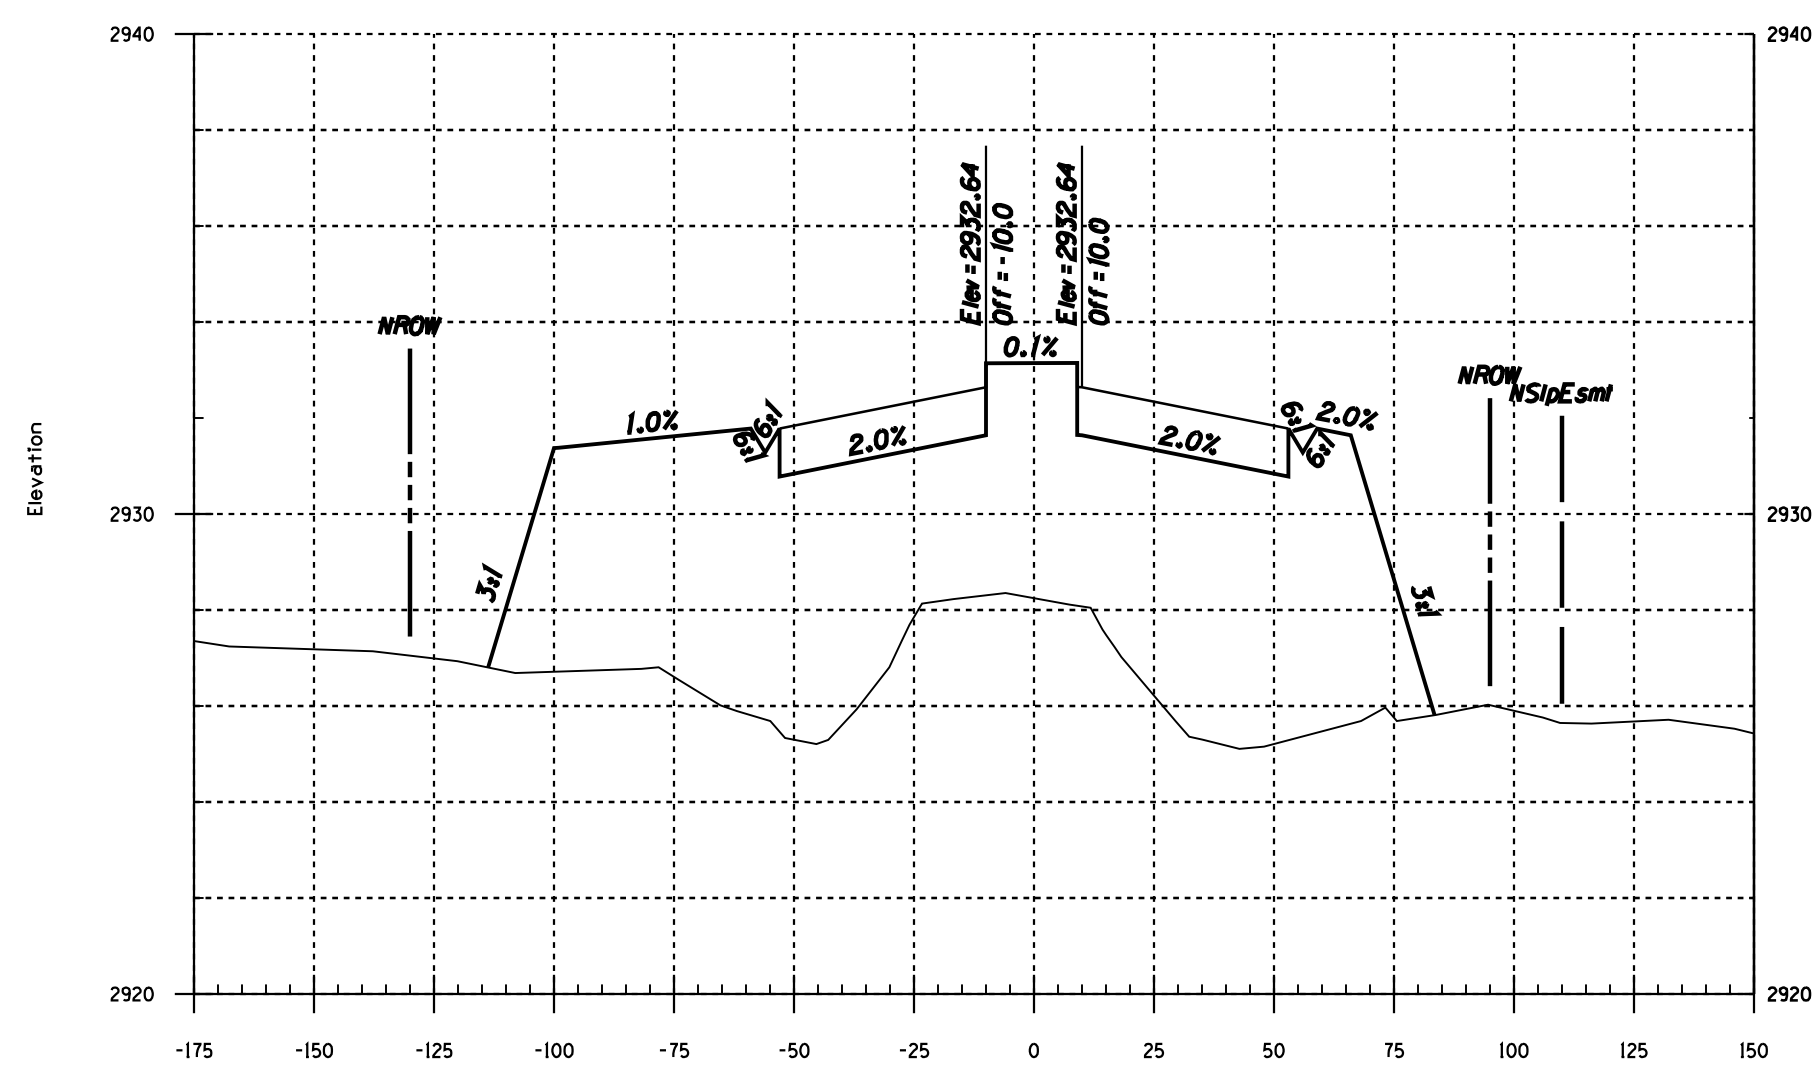

542+00.00

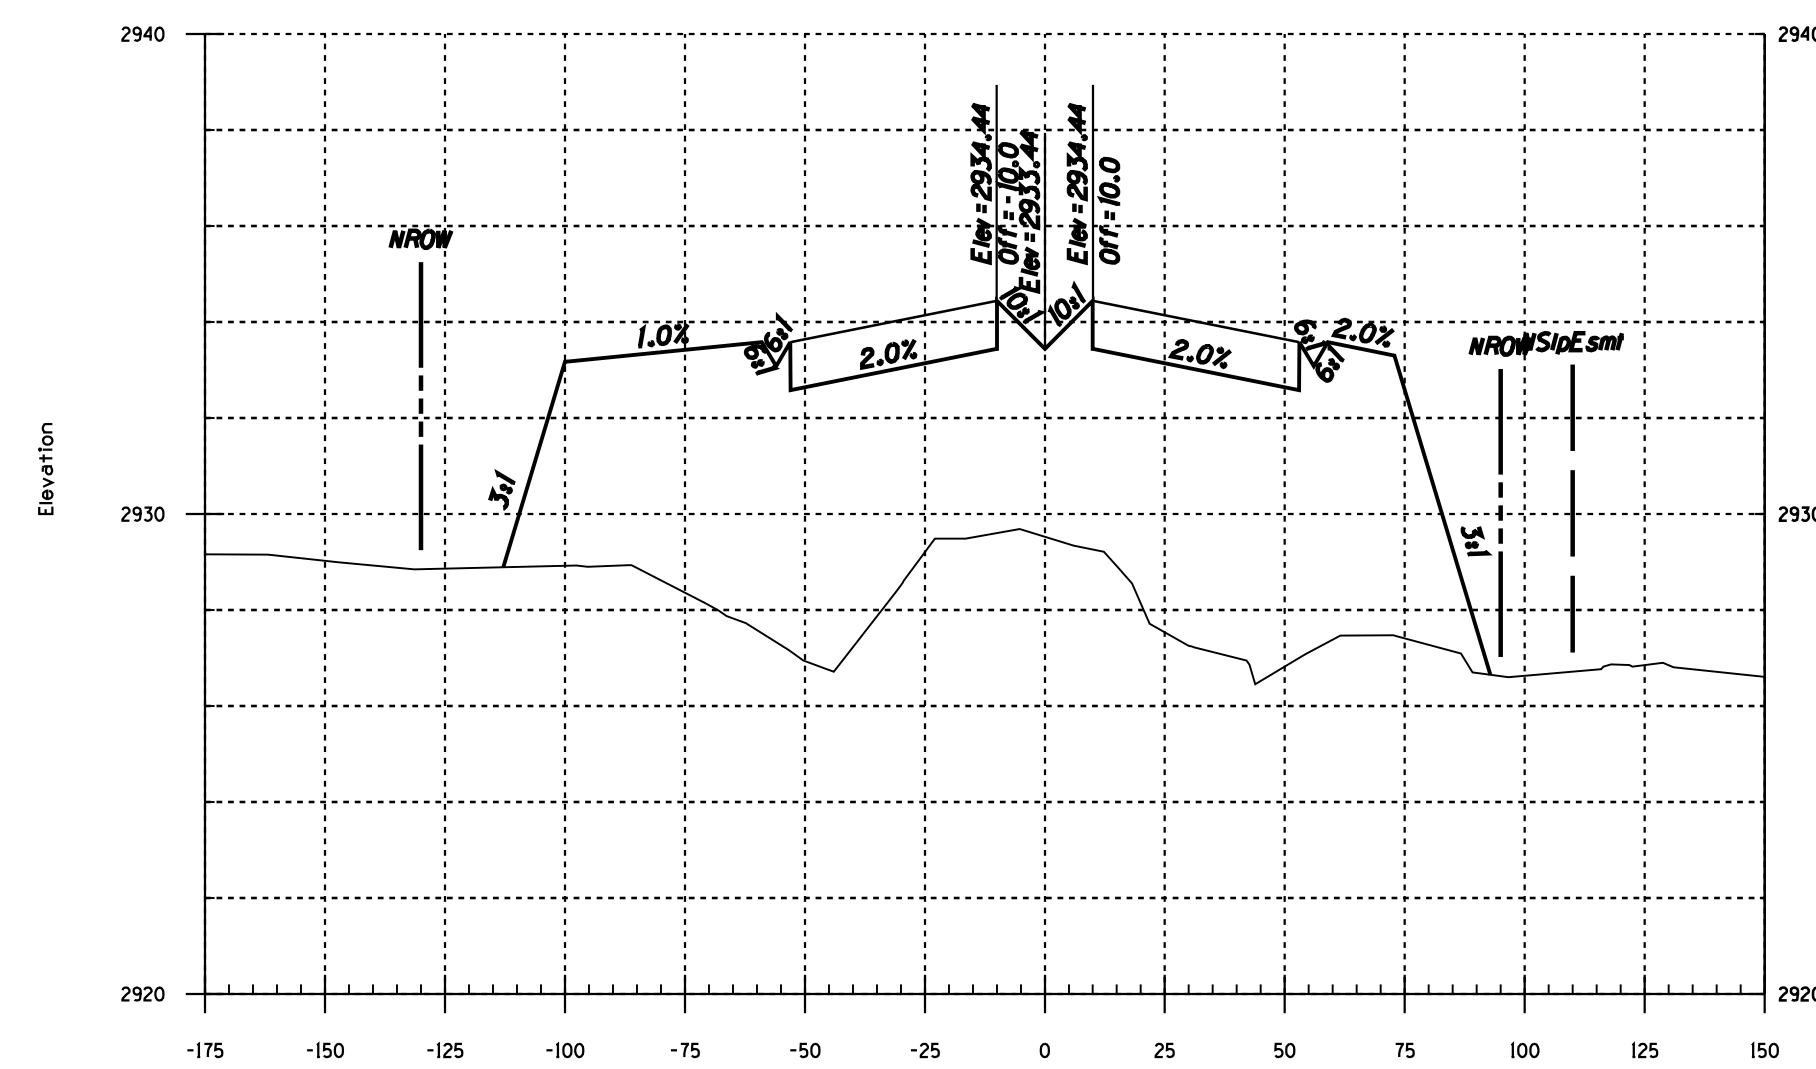

544+00.00

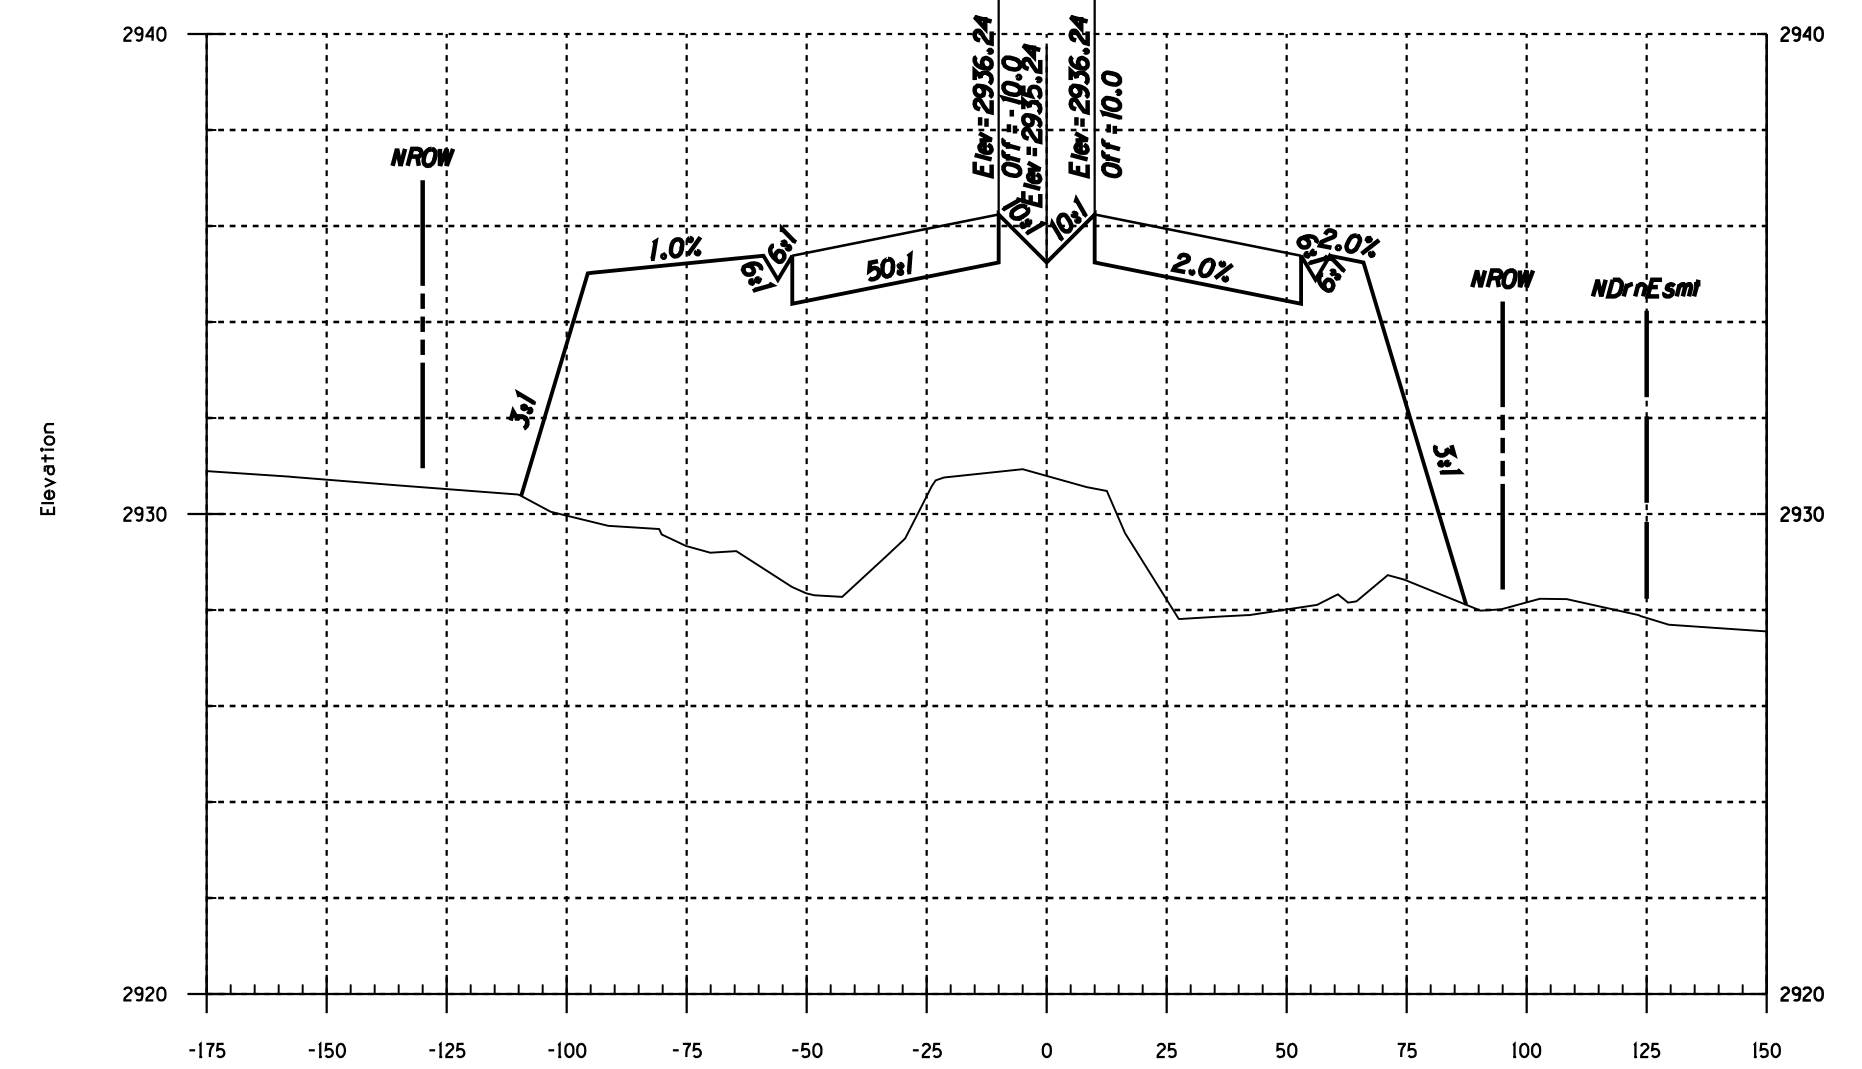

546+00.00



NO.	DATE	REVISION	BY	CHKD.	APPR.



100%
FINAL
FOR INFORMATION ONLY - NOT FOR RECORDING

DEPARTMENT OF TRANSPORTATION/ENGINEERING DIVISION
HOUGHTON ROAD
 IRVINGTON RD TO VALENCIA RD
 Cross Sections Sta 542+00 To Sta 547+00









CITY OF TUCSON

DRWN. BY _____
 DSGN. BY _____
 CHKD. BY _____

REF. _____ SCALE Horiz. 1"=40'
 Vert. 1"=4'

PLAN NO. I-2009-004

H20
OF
H22
XS20
OF
XS25

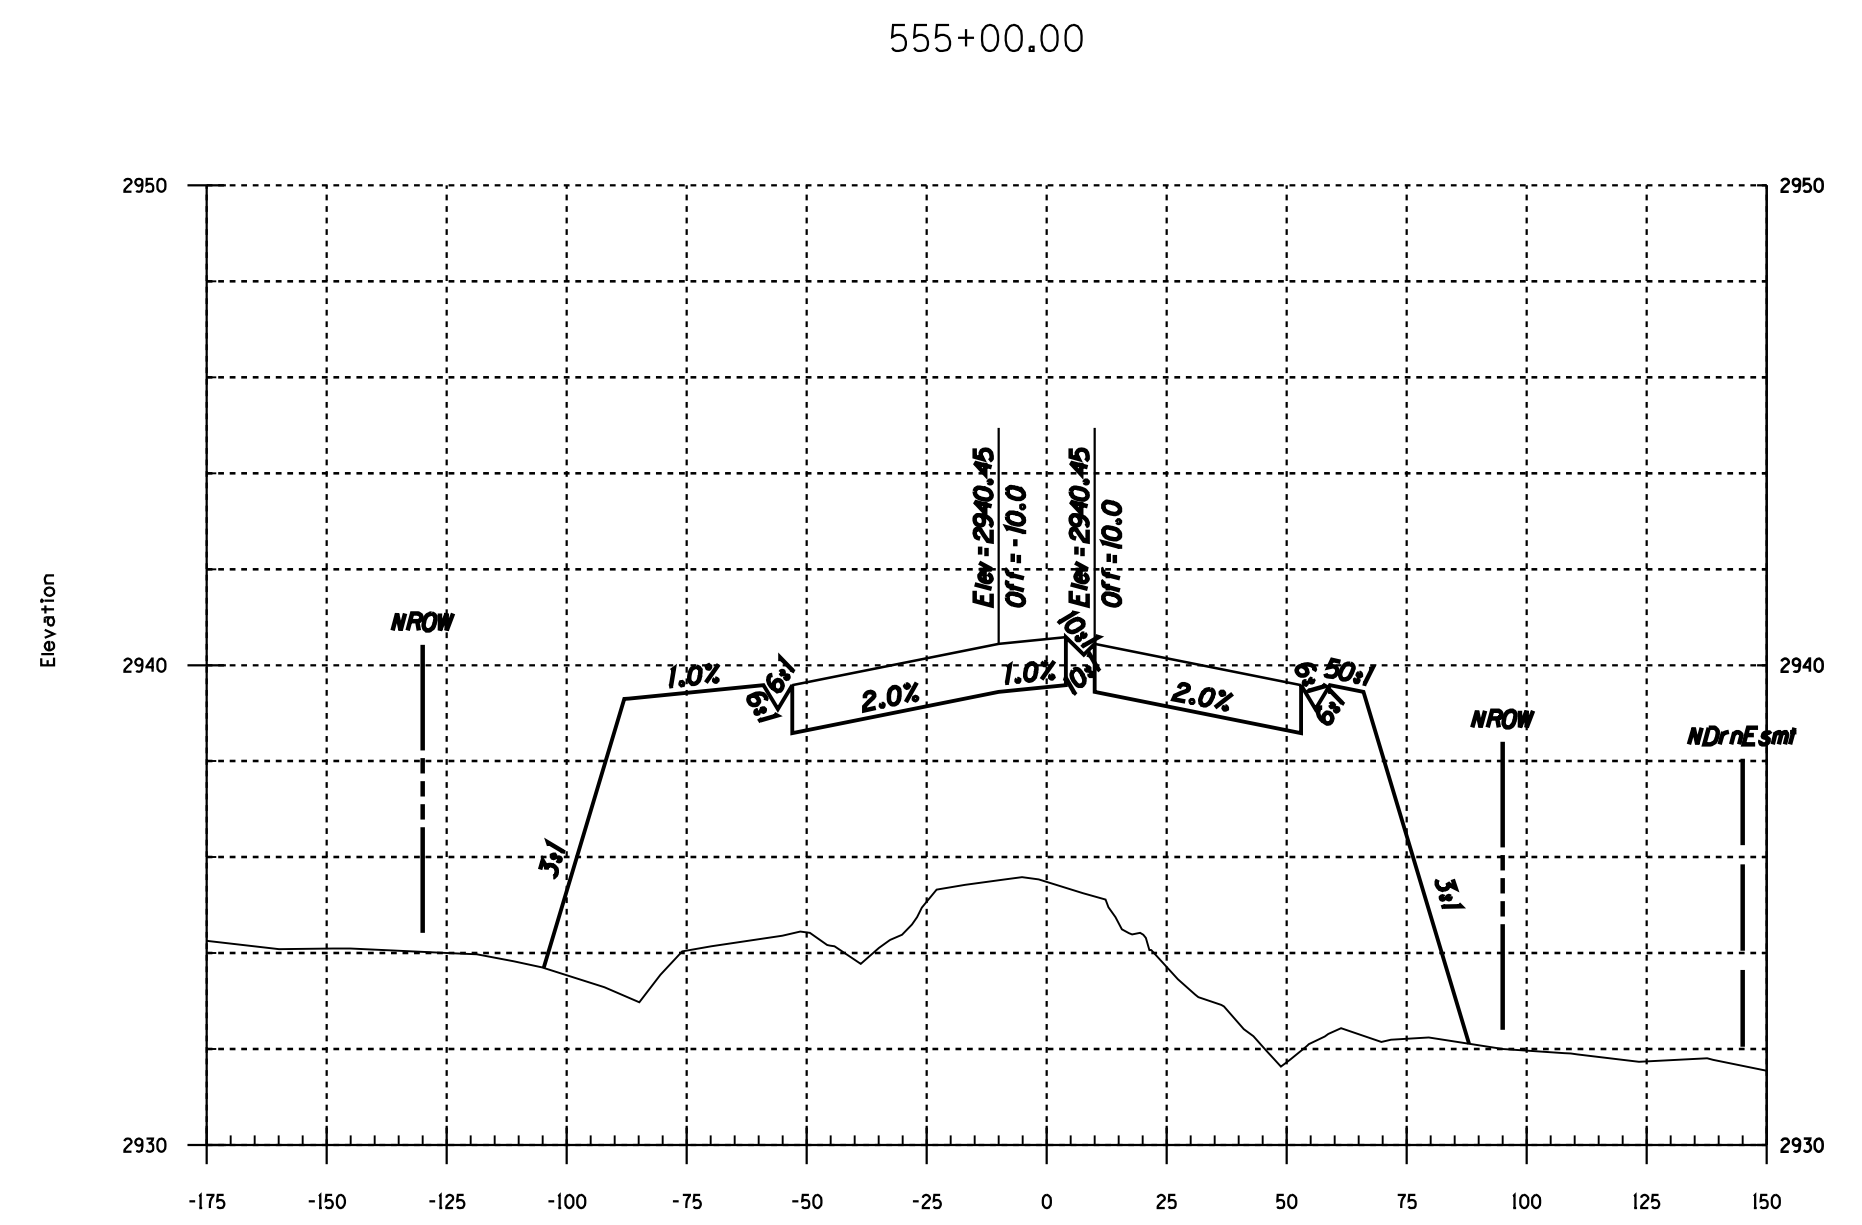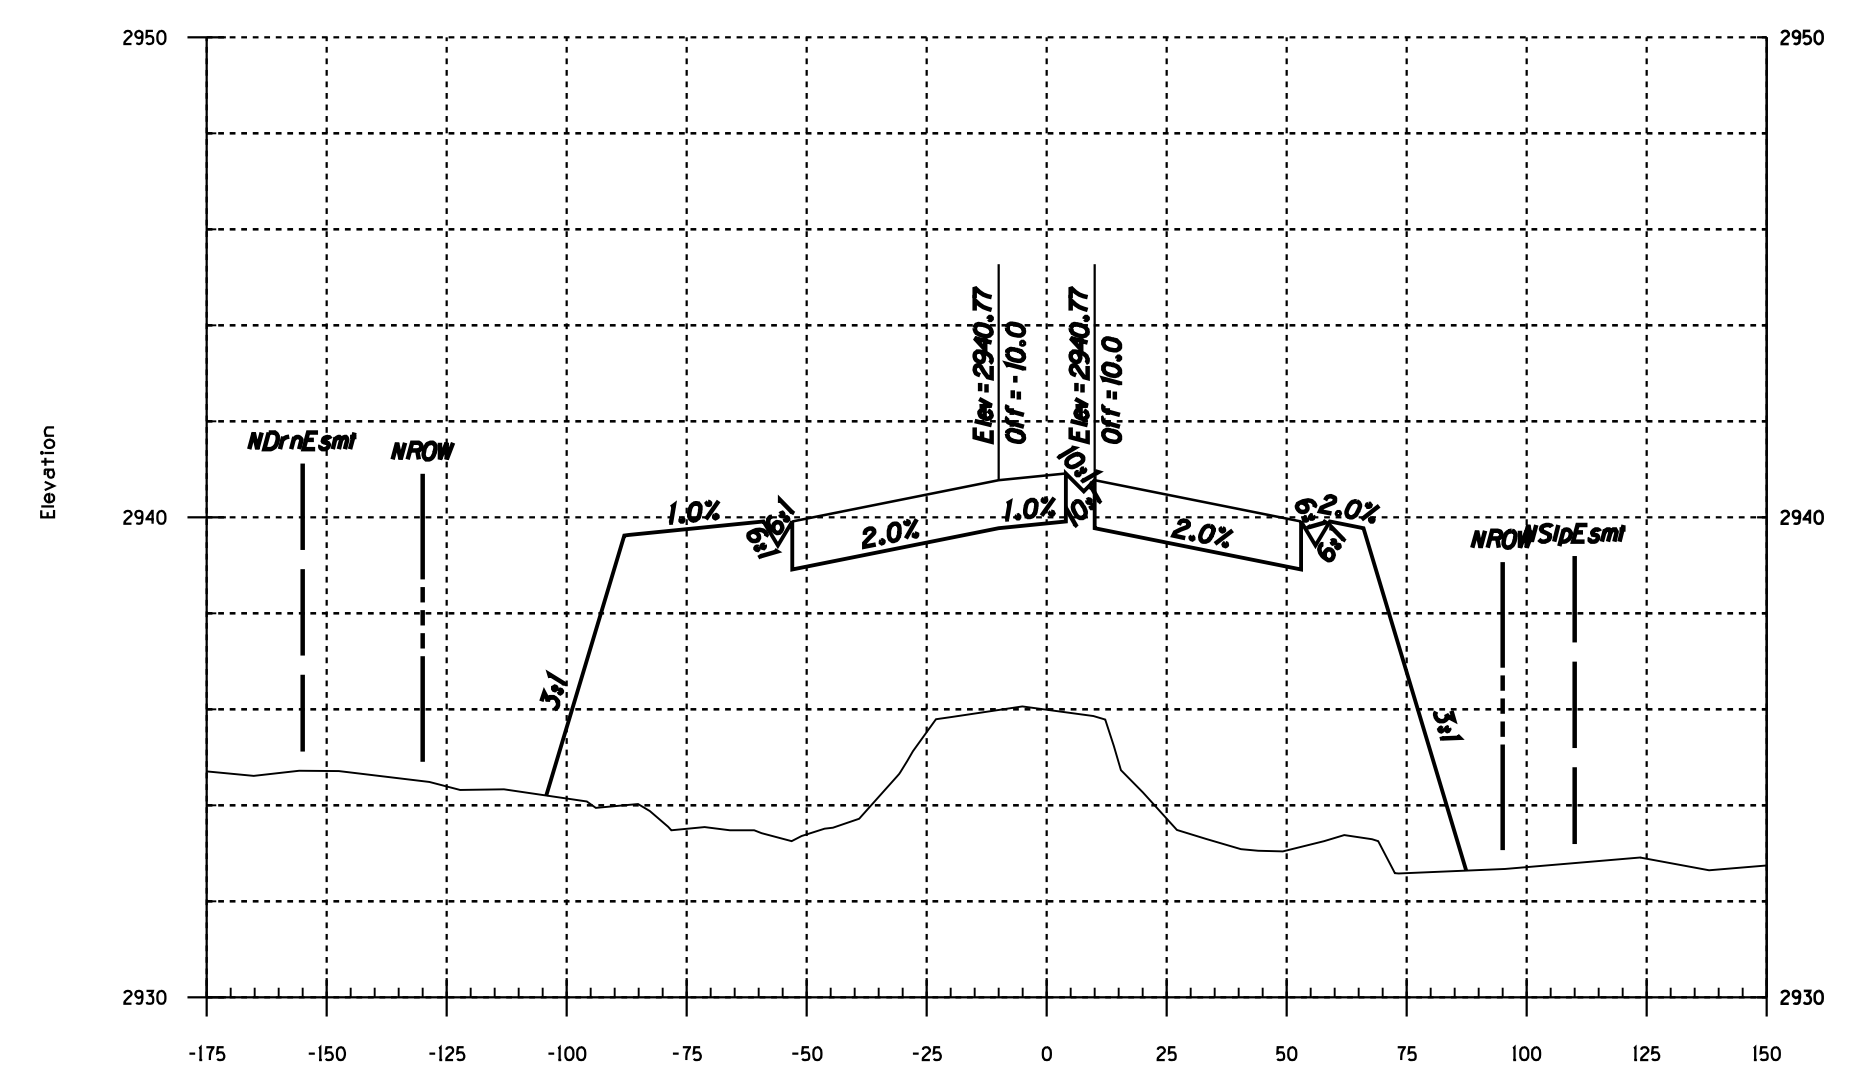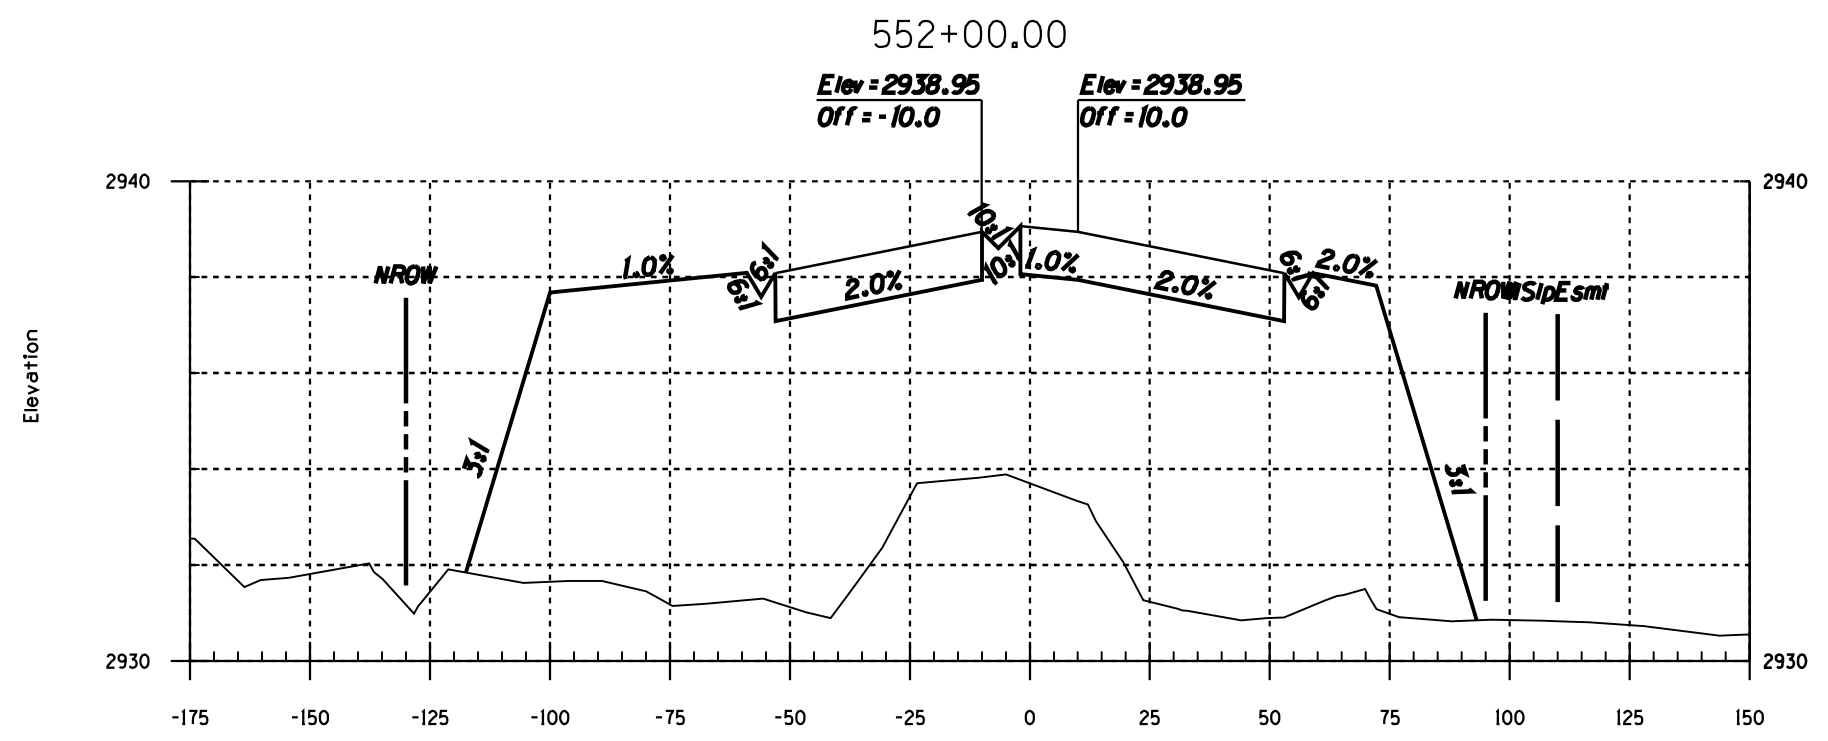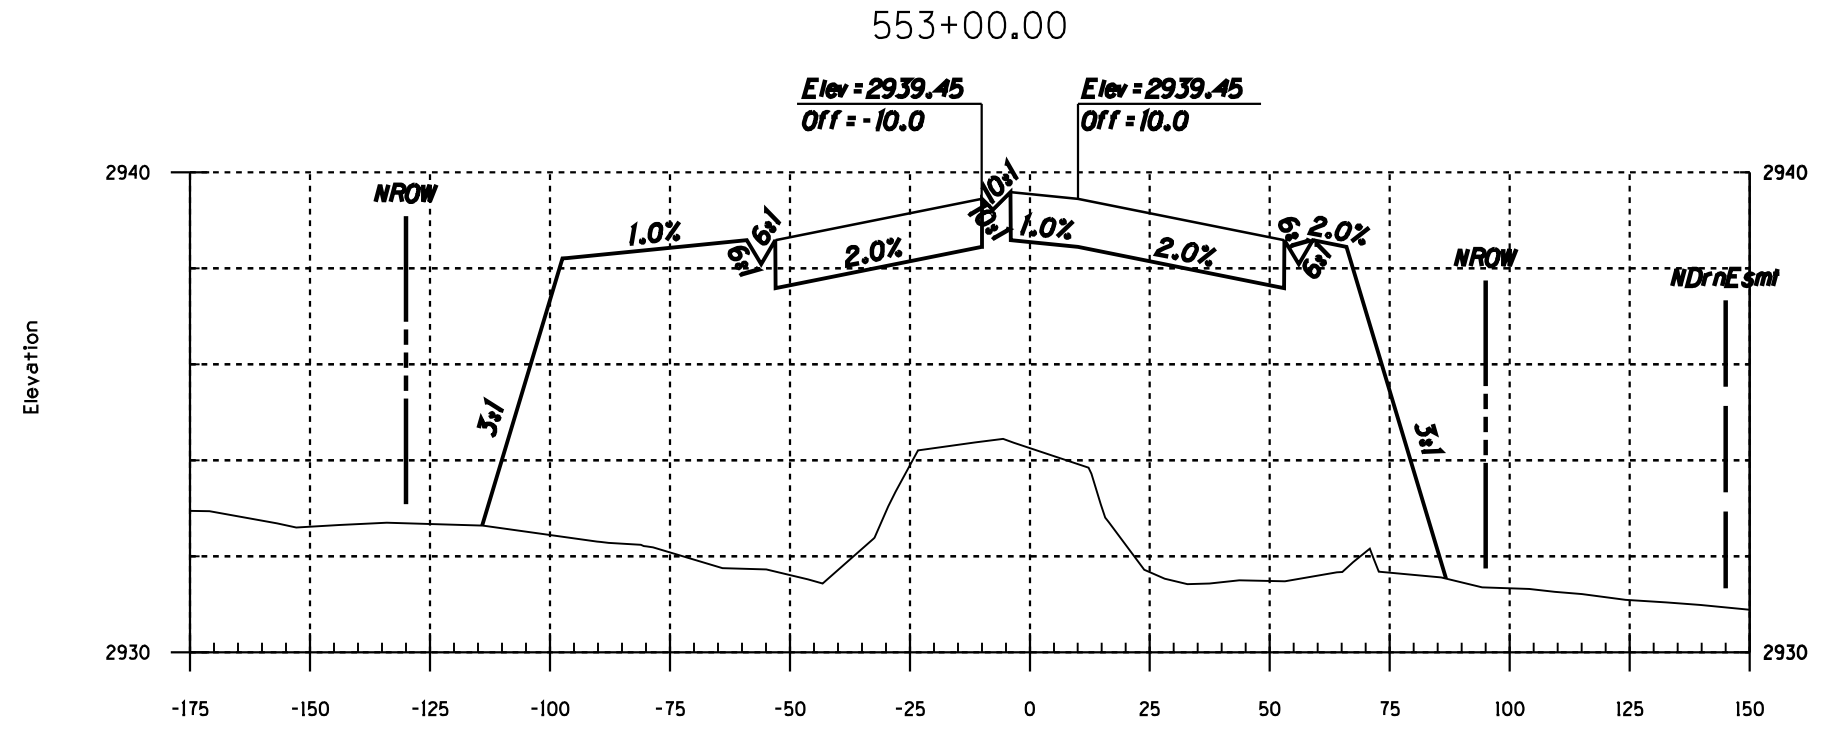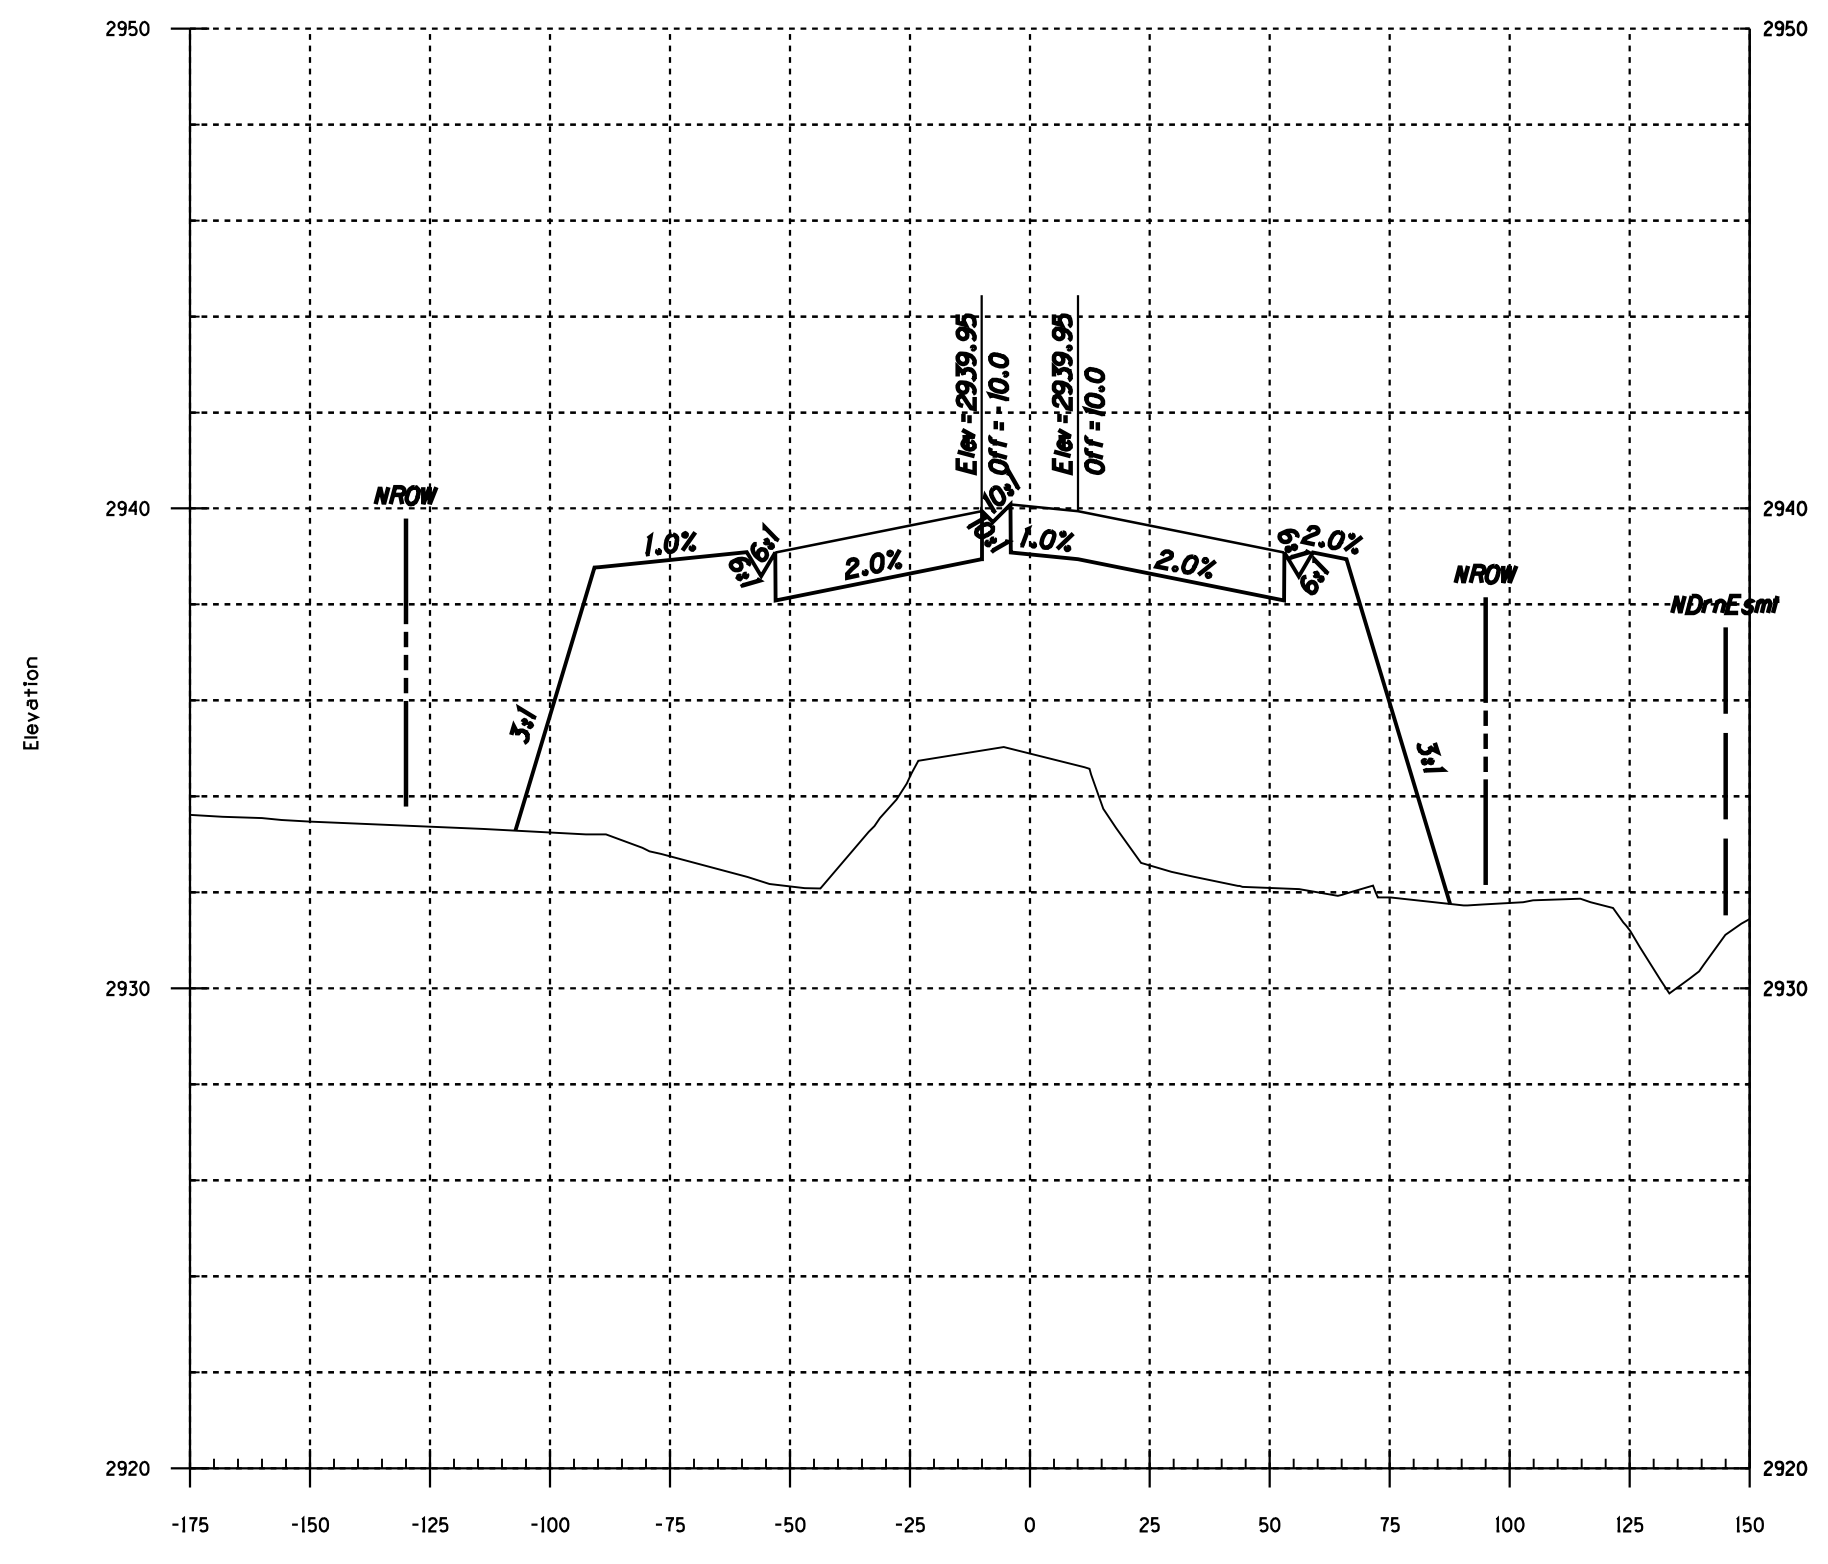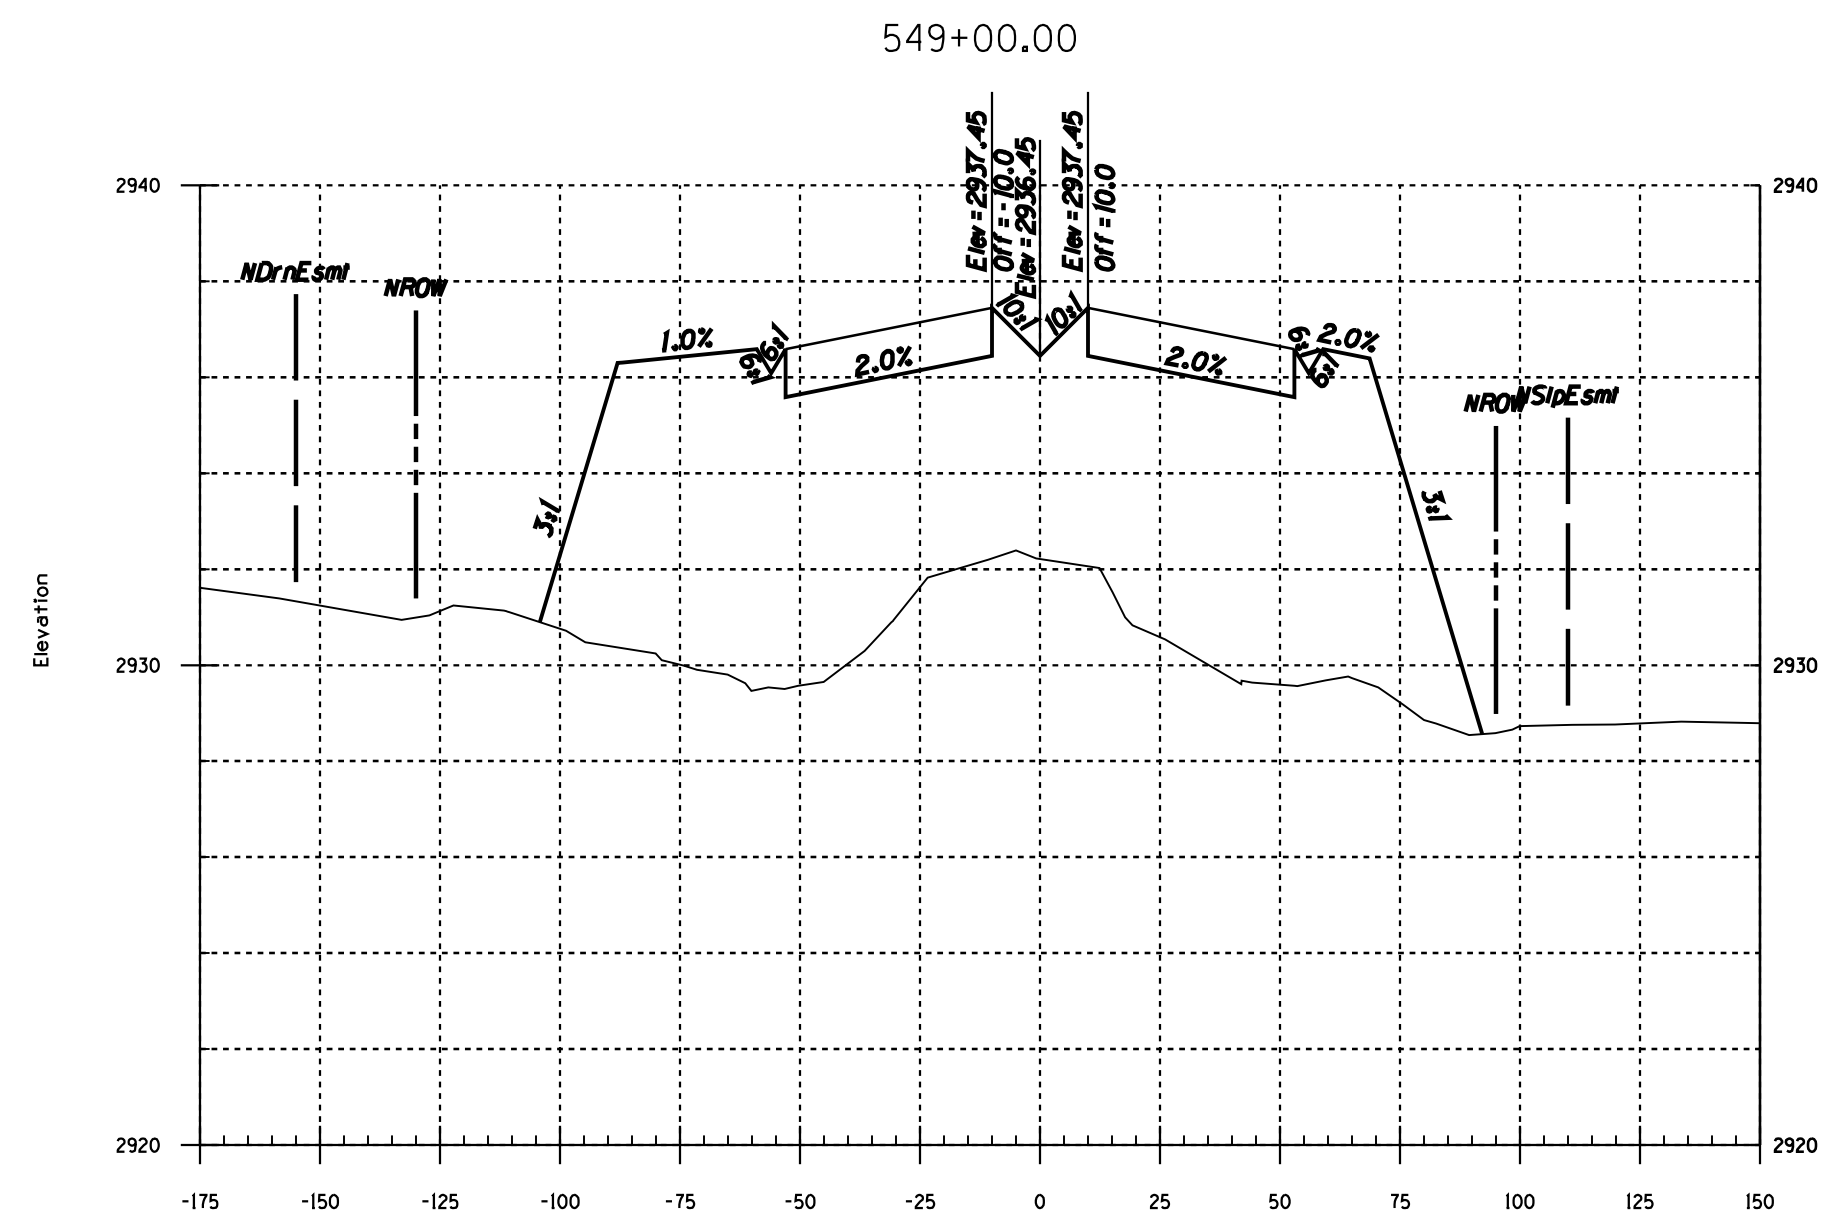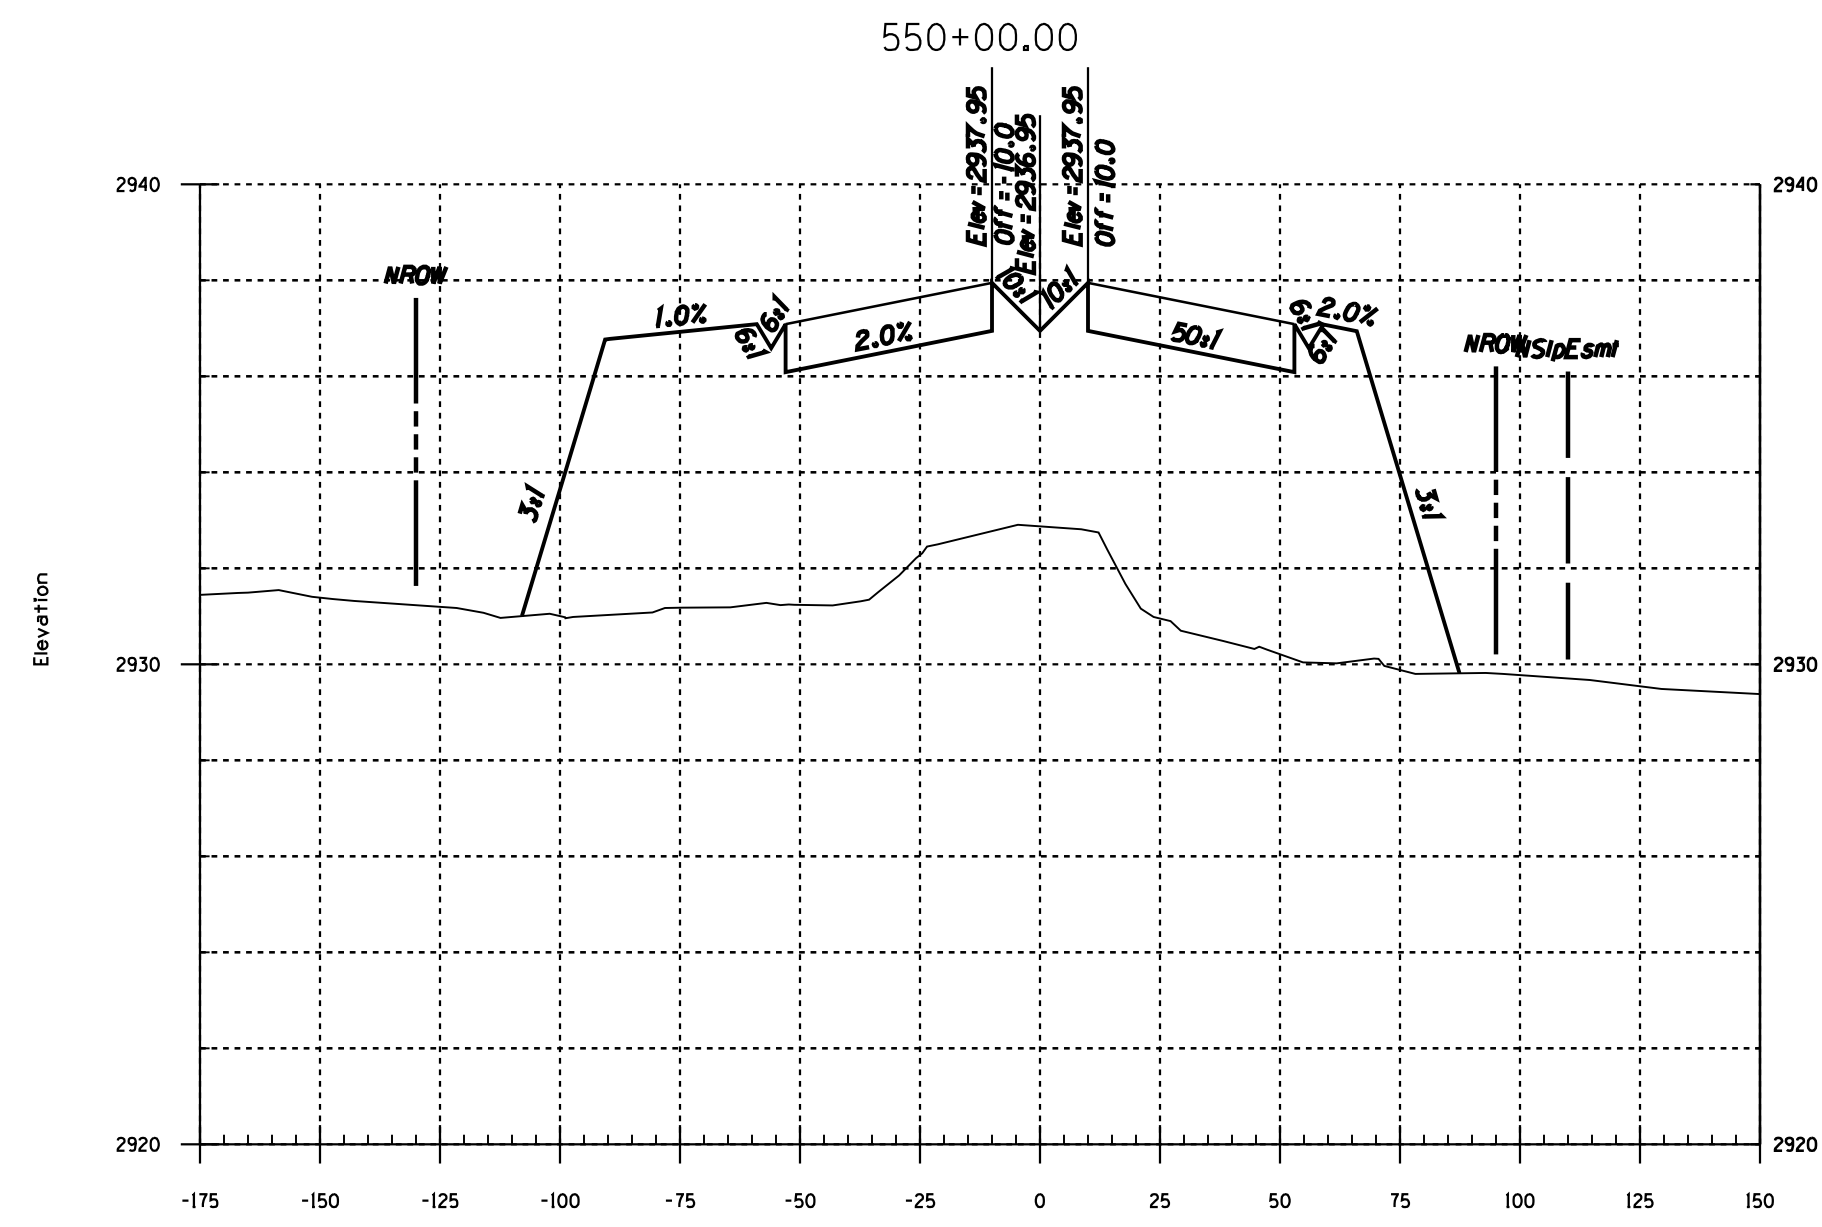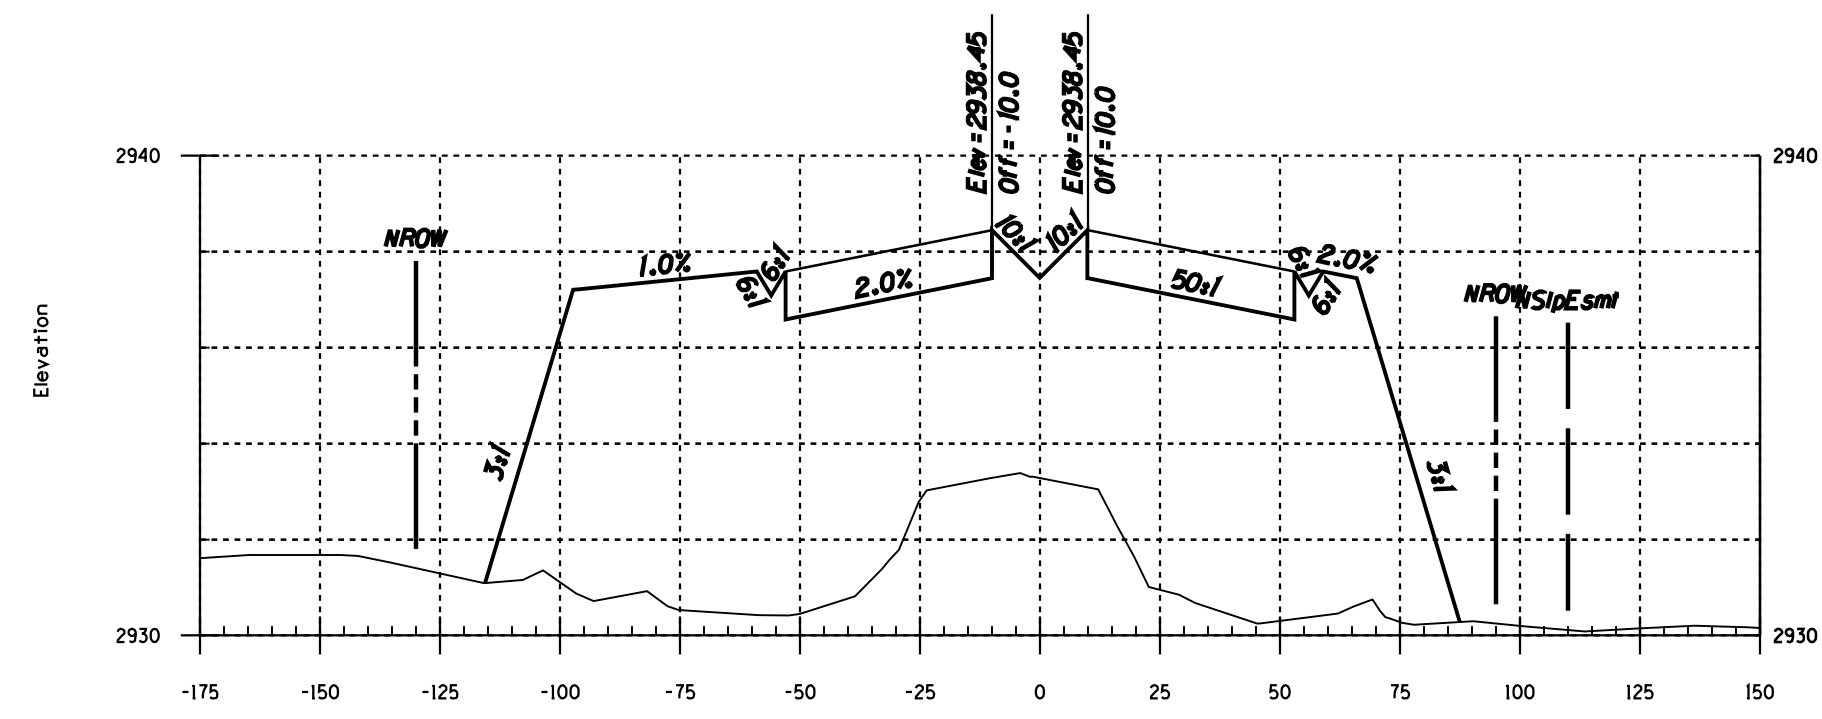

Two working days before you dig,
CALL FOR THE BLUE STAKES
1-800-STAKE-IT
Blue Stake Center
CALL COLLECT

NO.	DATE	REVISION	BY	CHKD.	APPR.

PSOMAS
800 E. Wetmore Road, Suite 110
Tucson, AZ 85719
(520) 292-2300 (520) 292-1290 fax
www.psomas.com

100%
FINAL
FOR INFORMATION ONLY - NOT FOR RECORDING











DEPARTMENT OF TRANSPORTATION/ENGINEERING DIVISION
HOUGHTON ROAD
IRVINGTON RD TO VALENCIA RD
Cross Sections Sta 548+00 To Sta 555+00



DRWN. BY
DSGN. BY
CHKD. BY

REF. SCALE Horiz. 1"=40'
Vert. 1"=4'
PLAN NO. I-2009-004

H21
OF
H22
XS21
OF
XS25

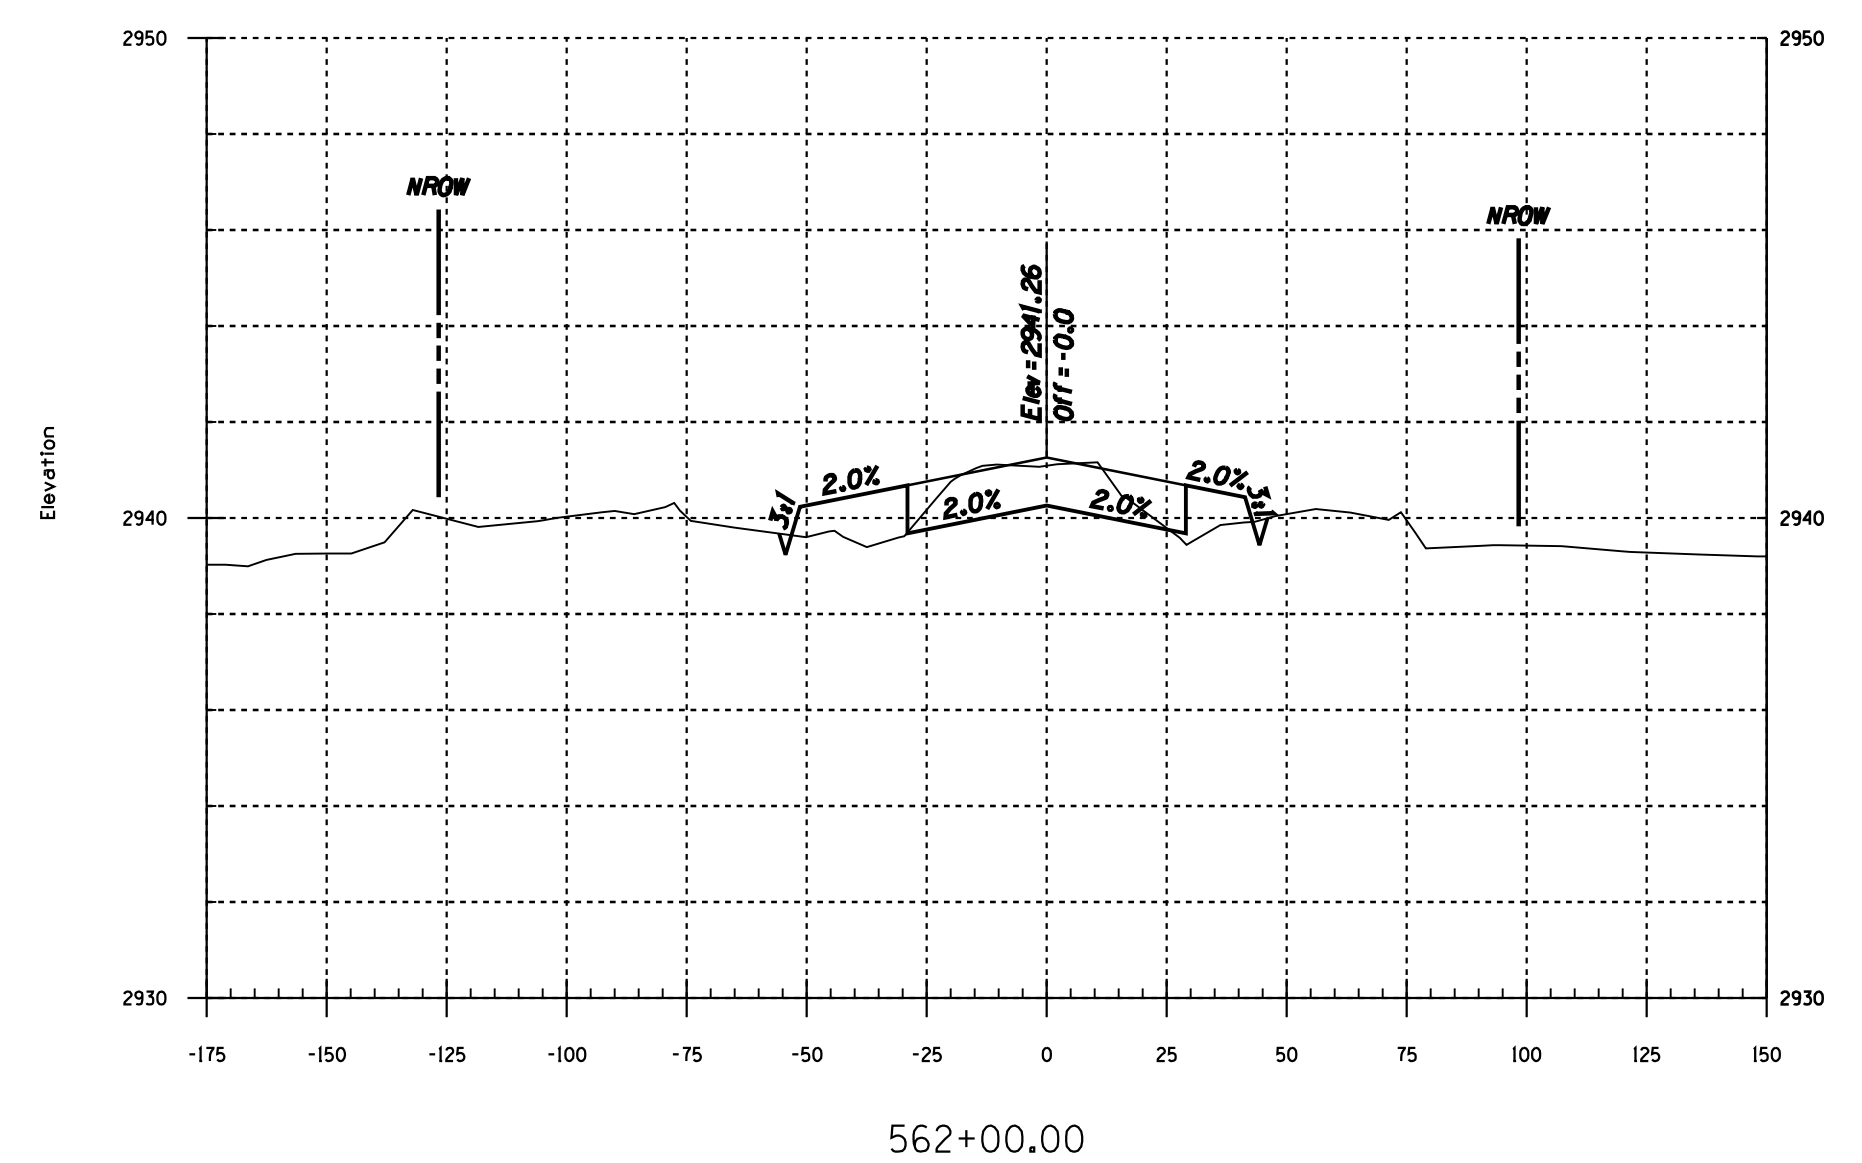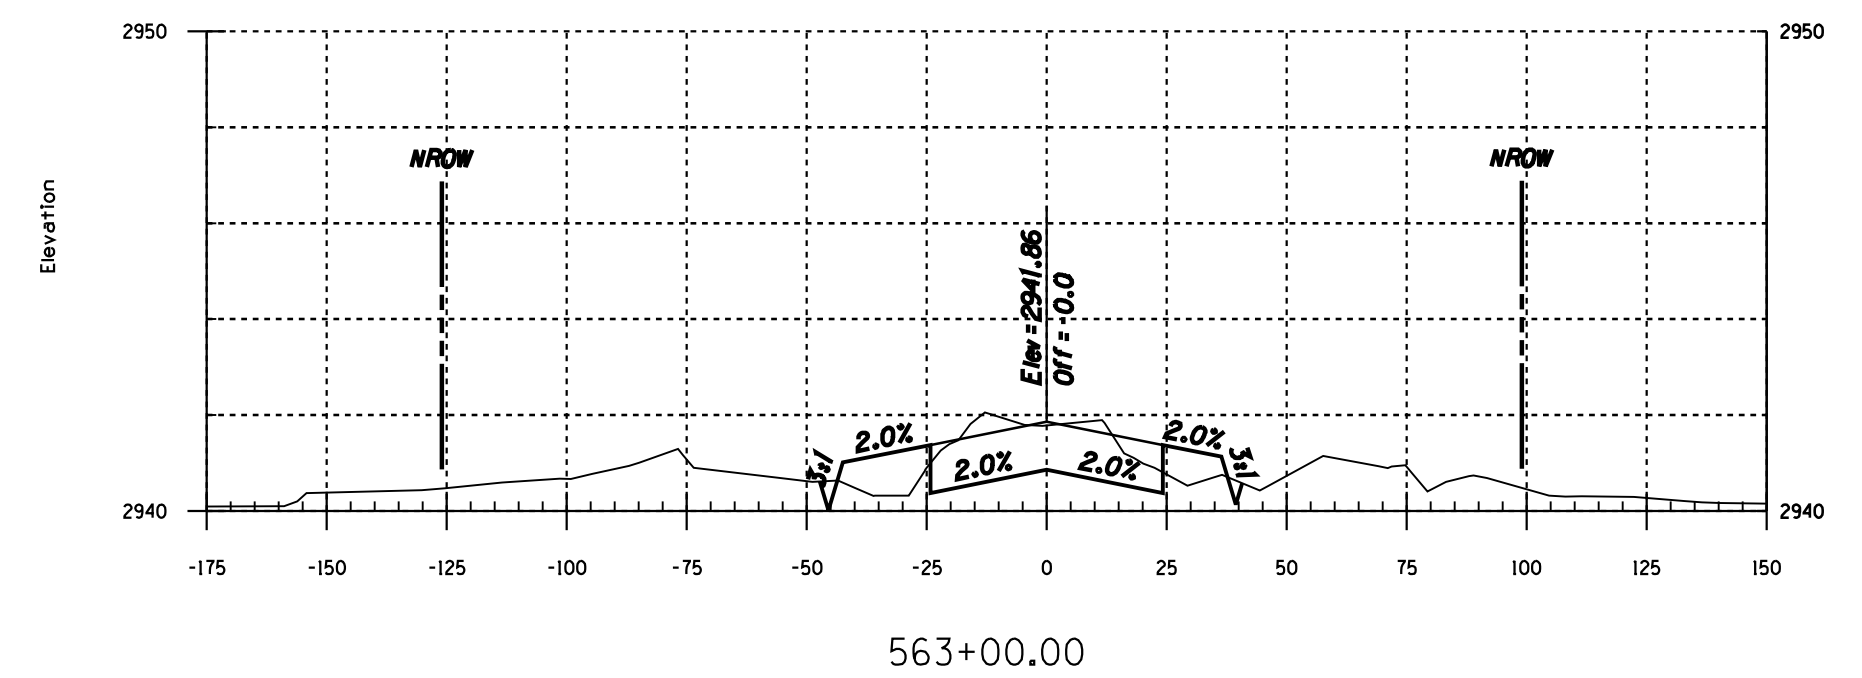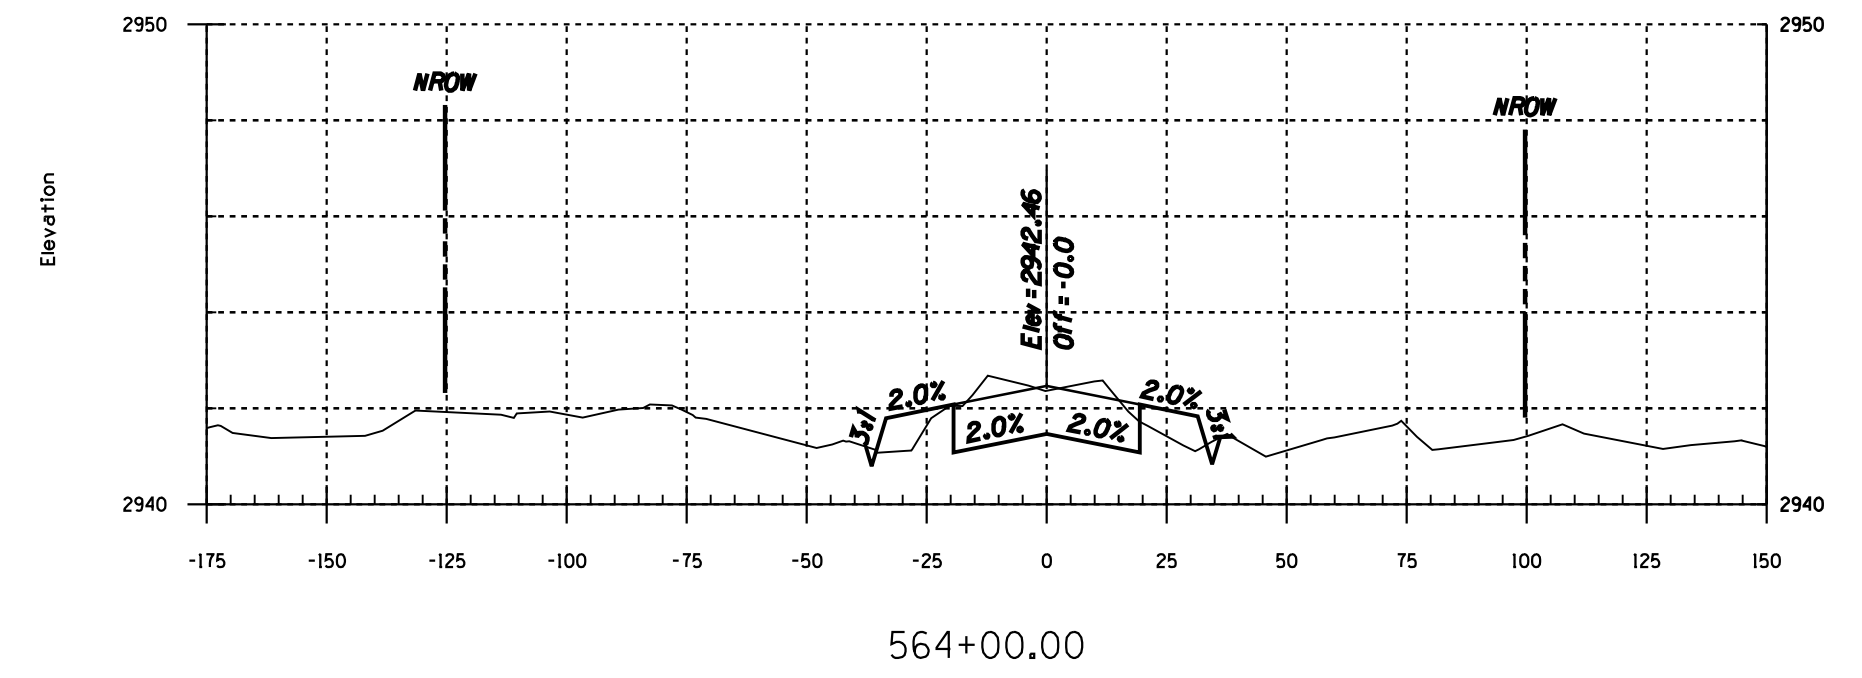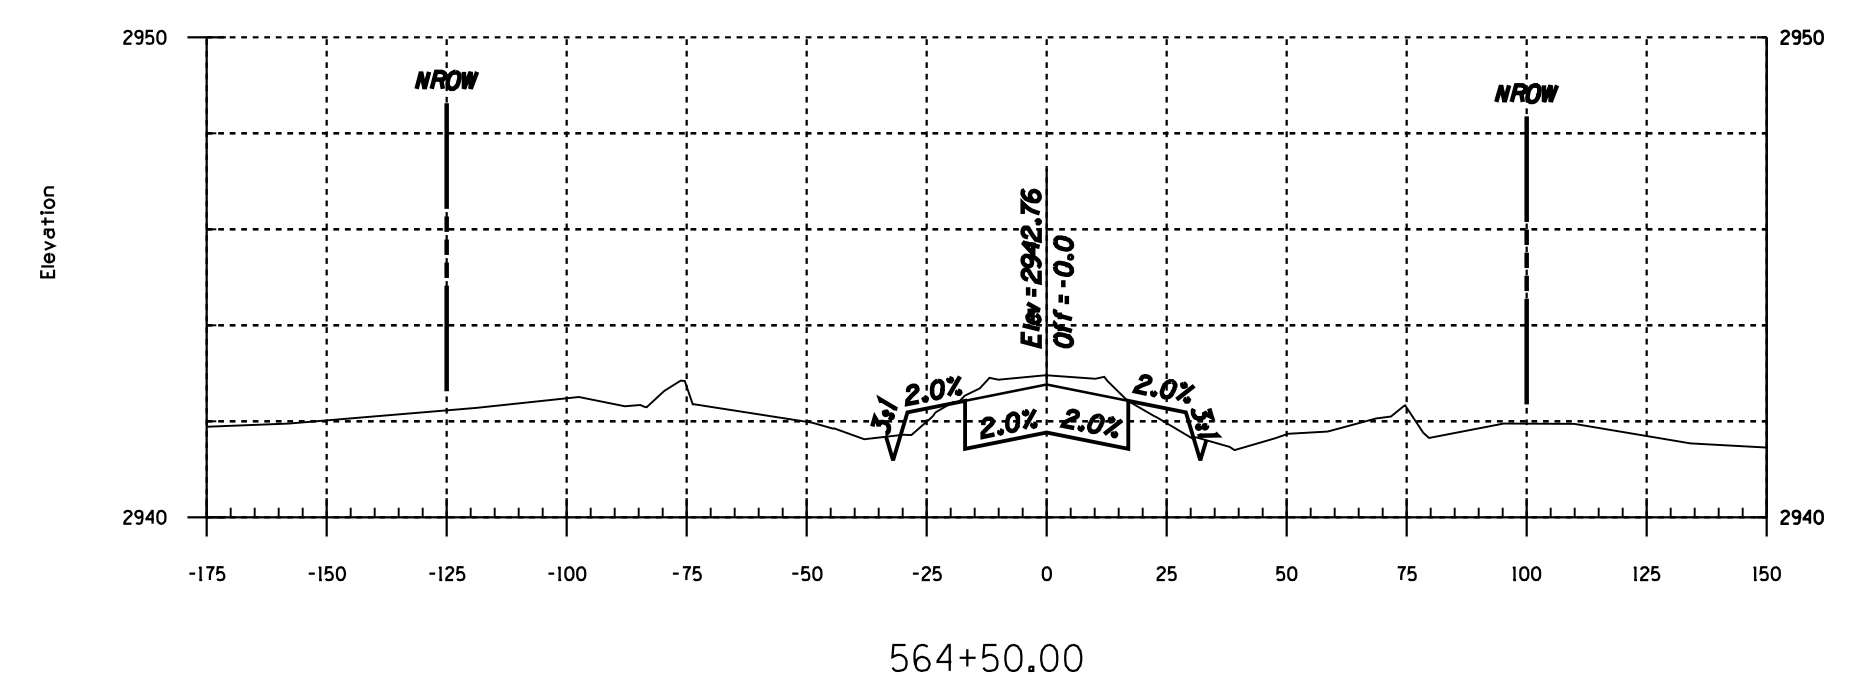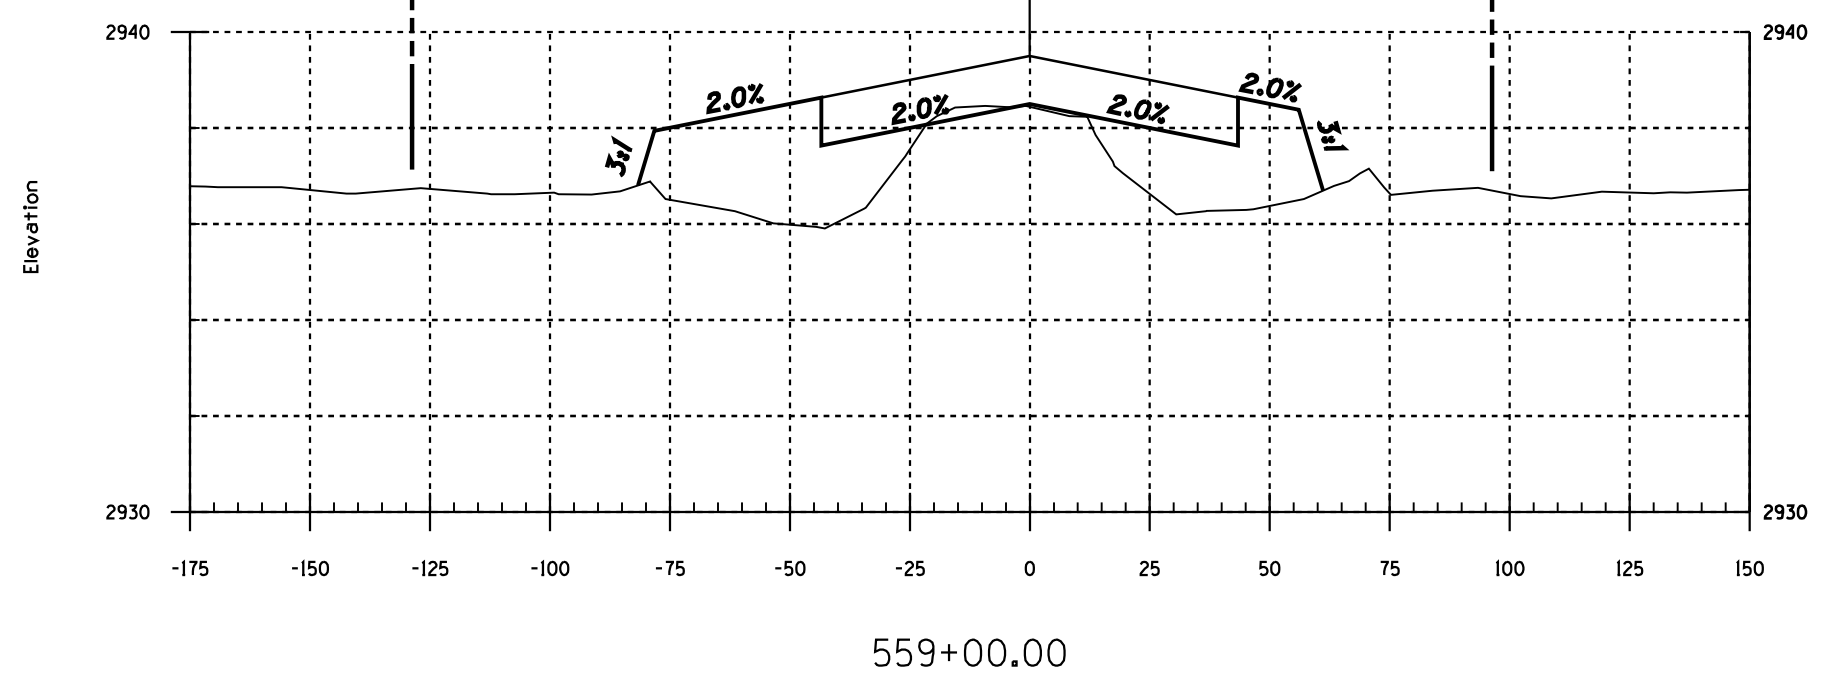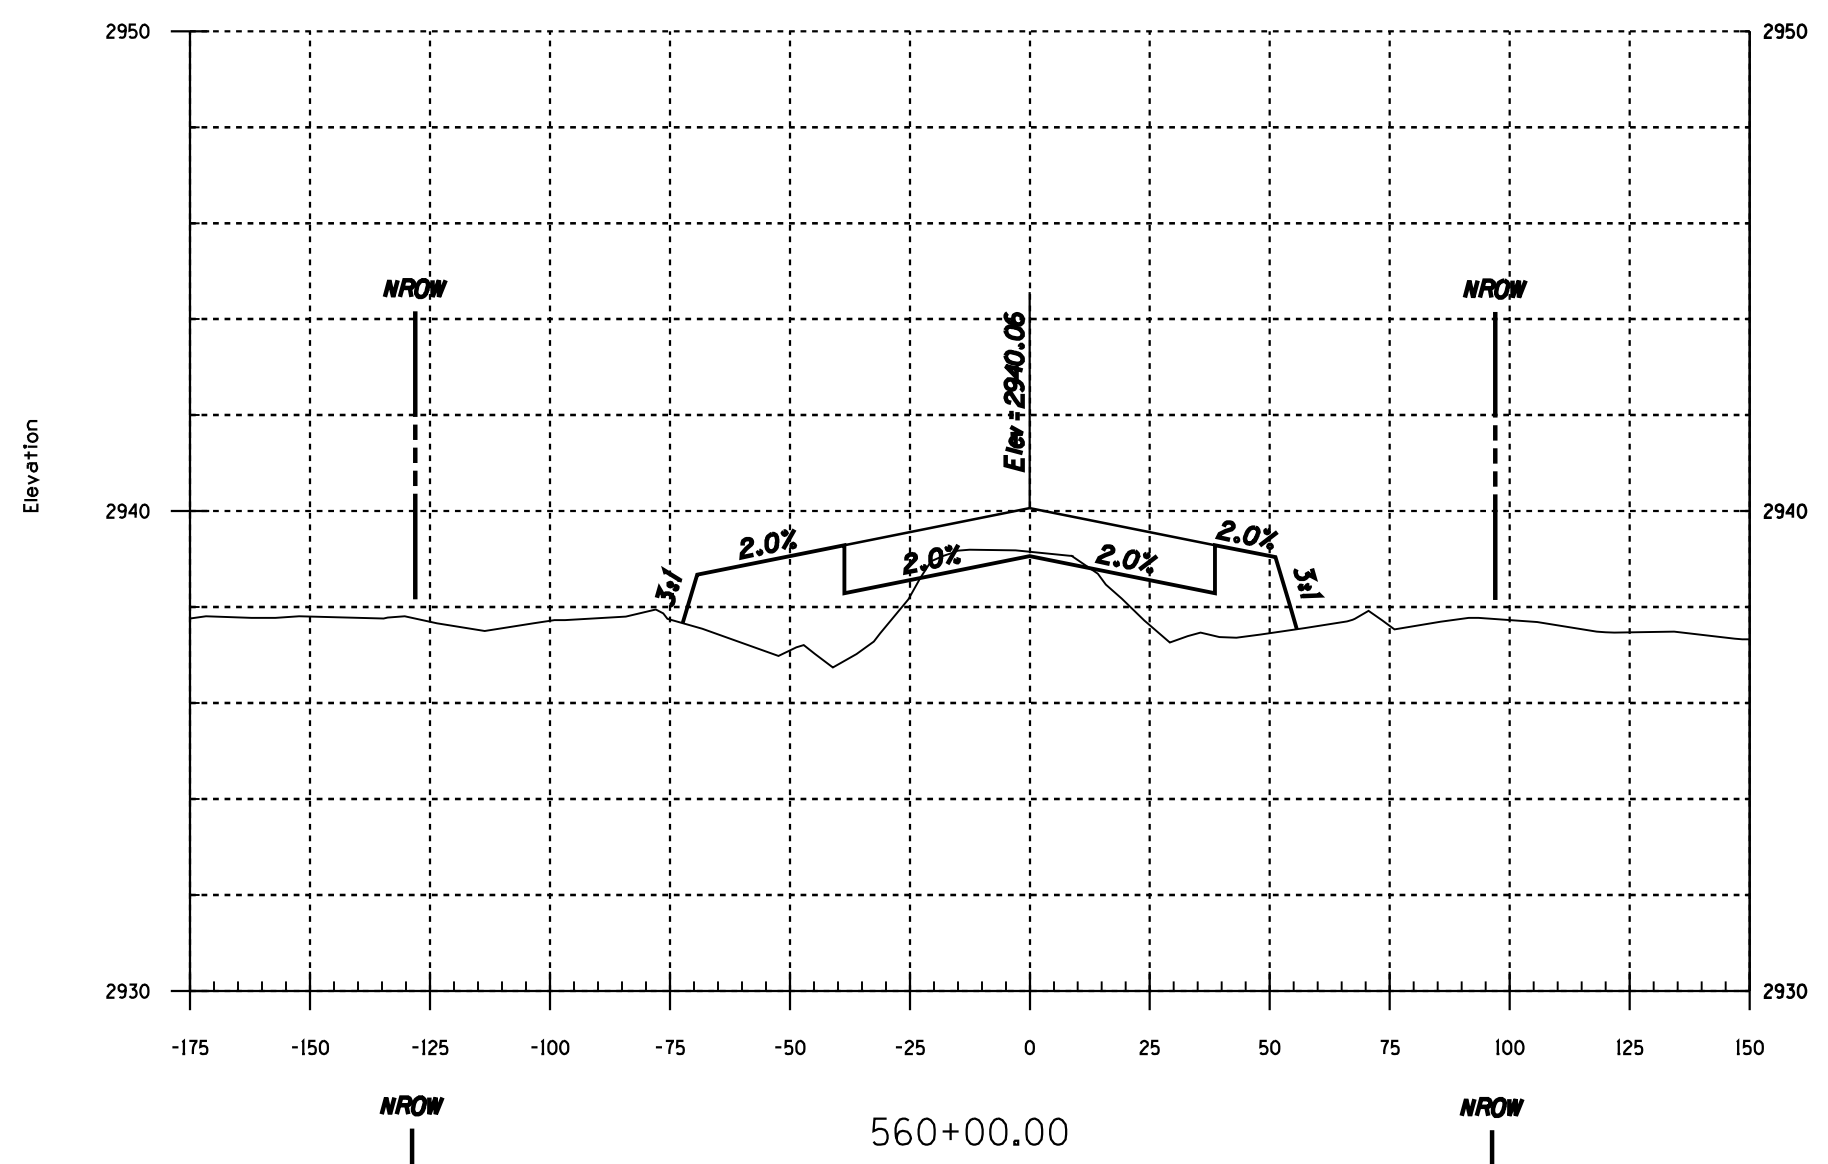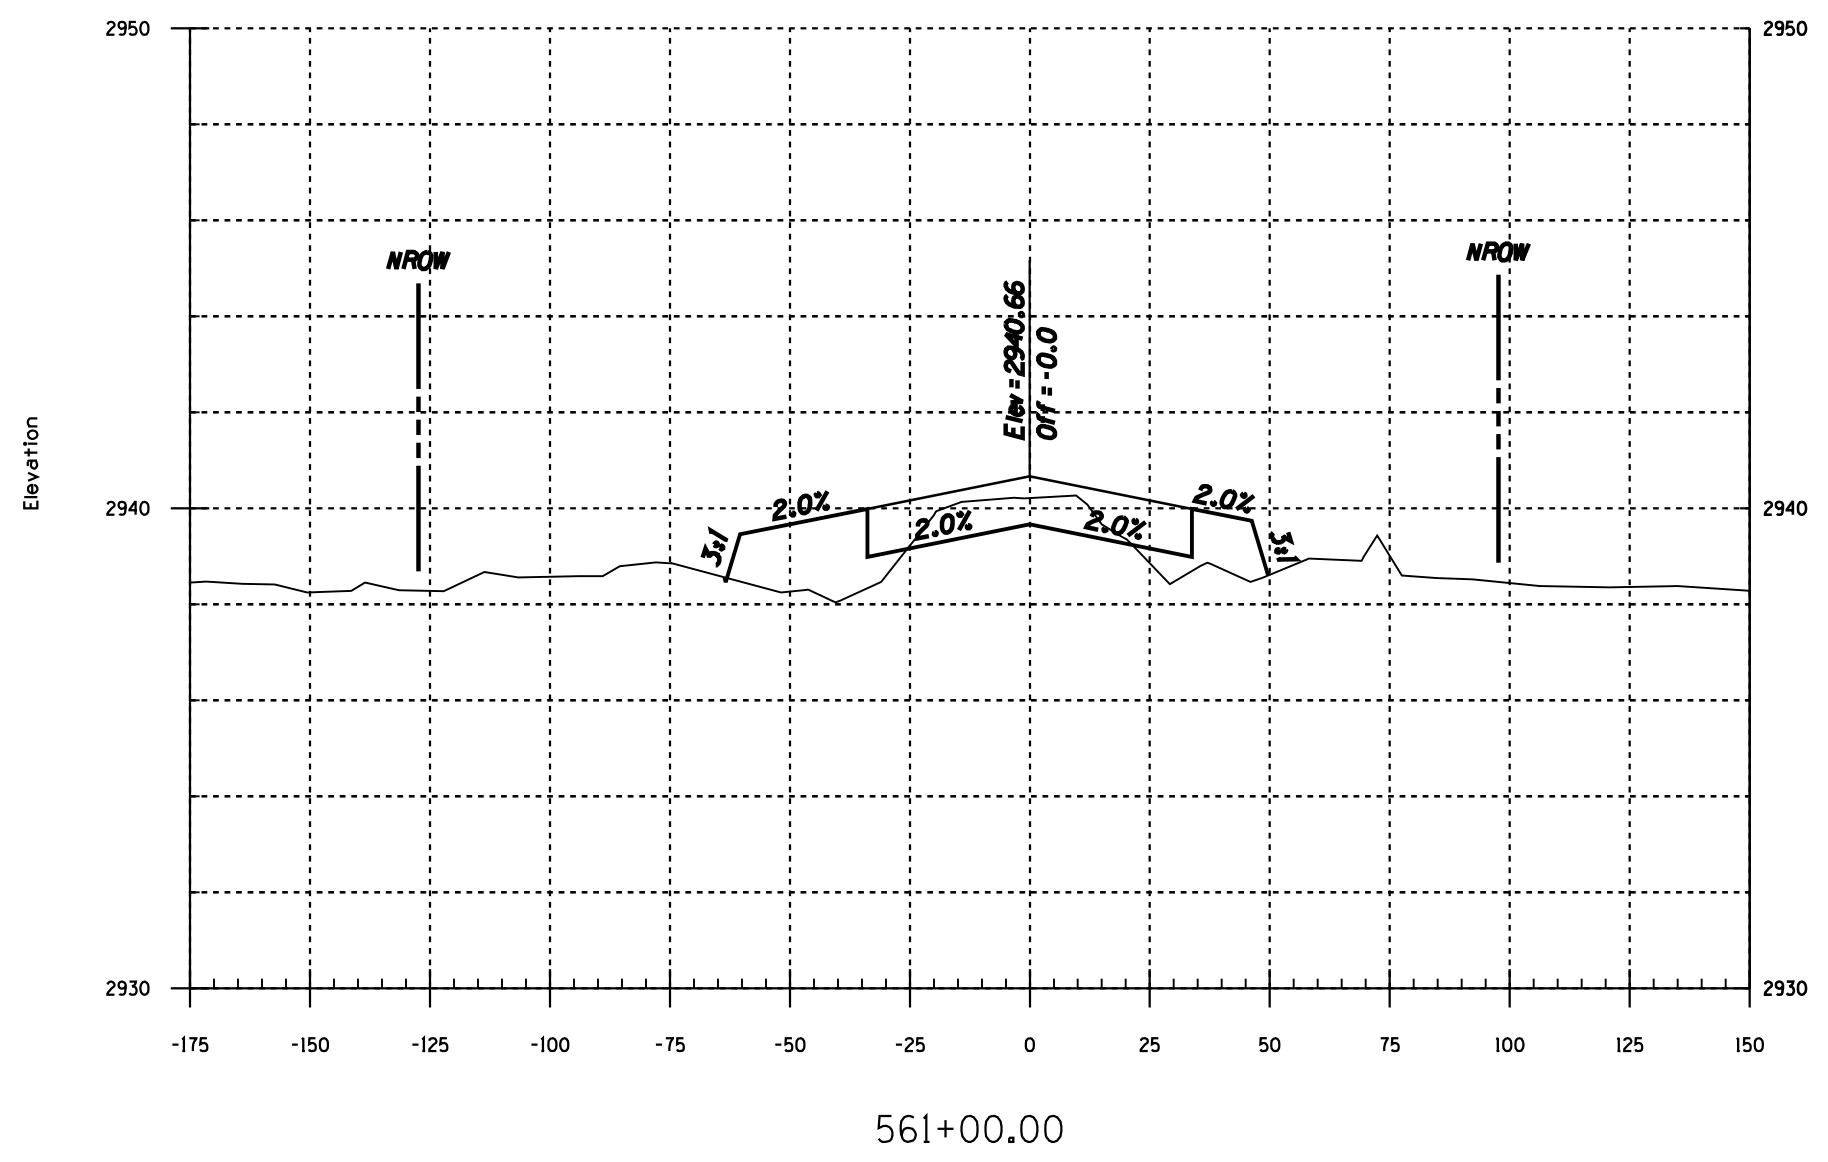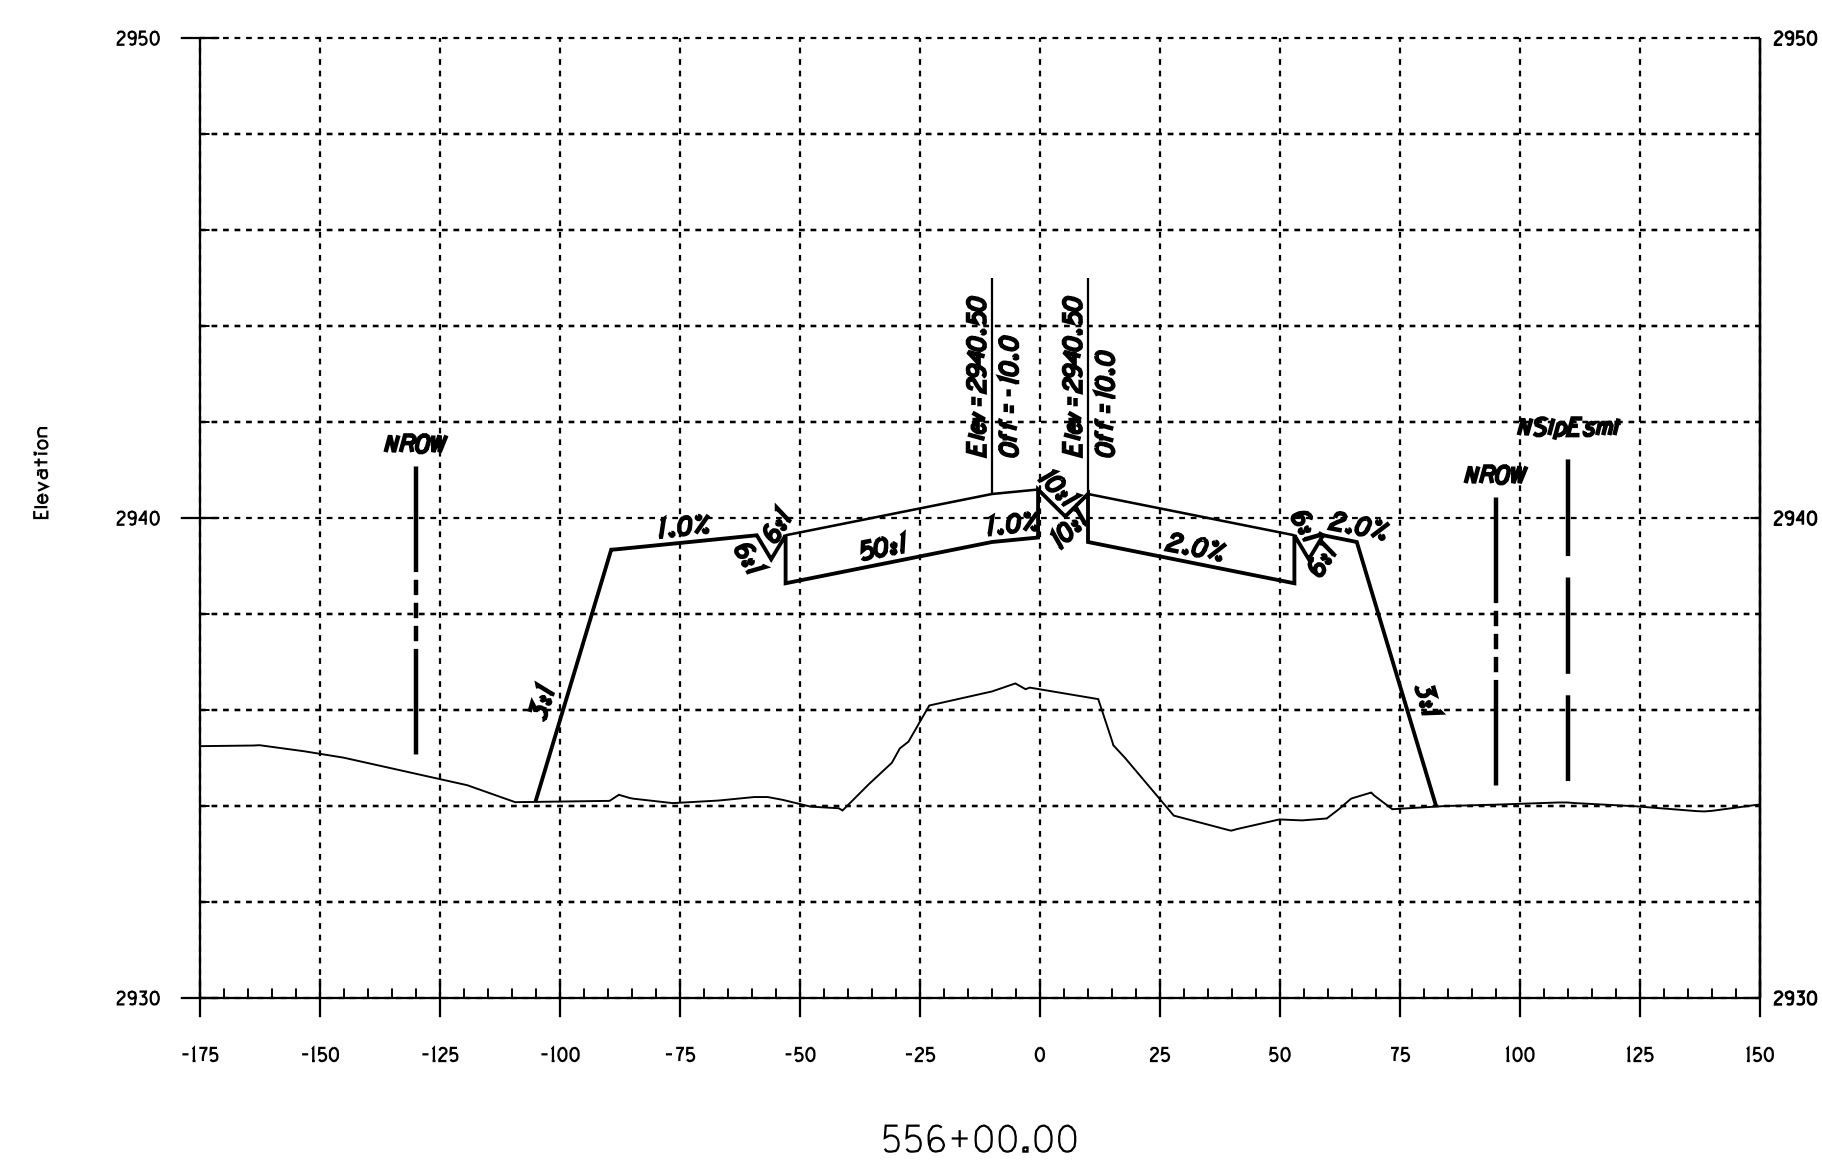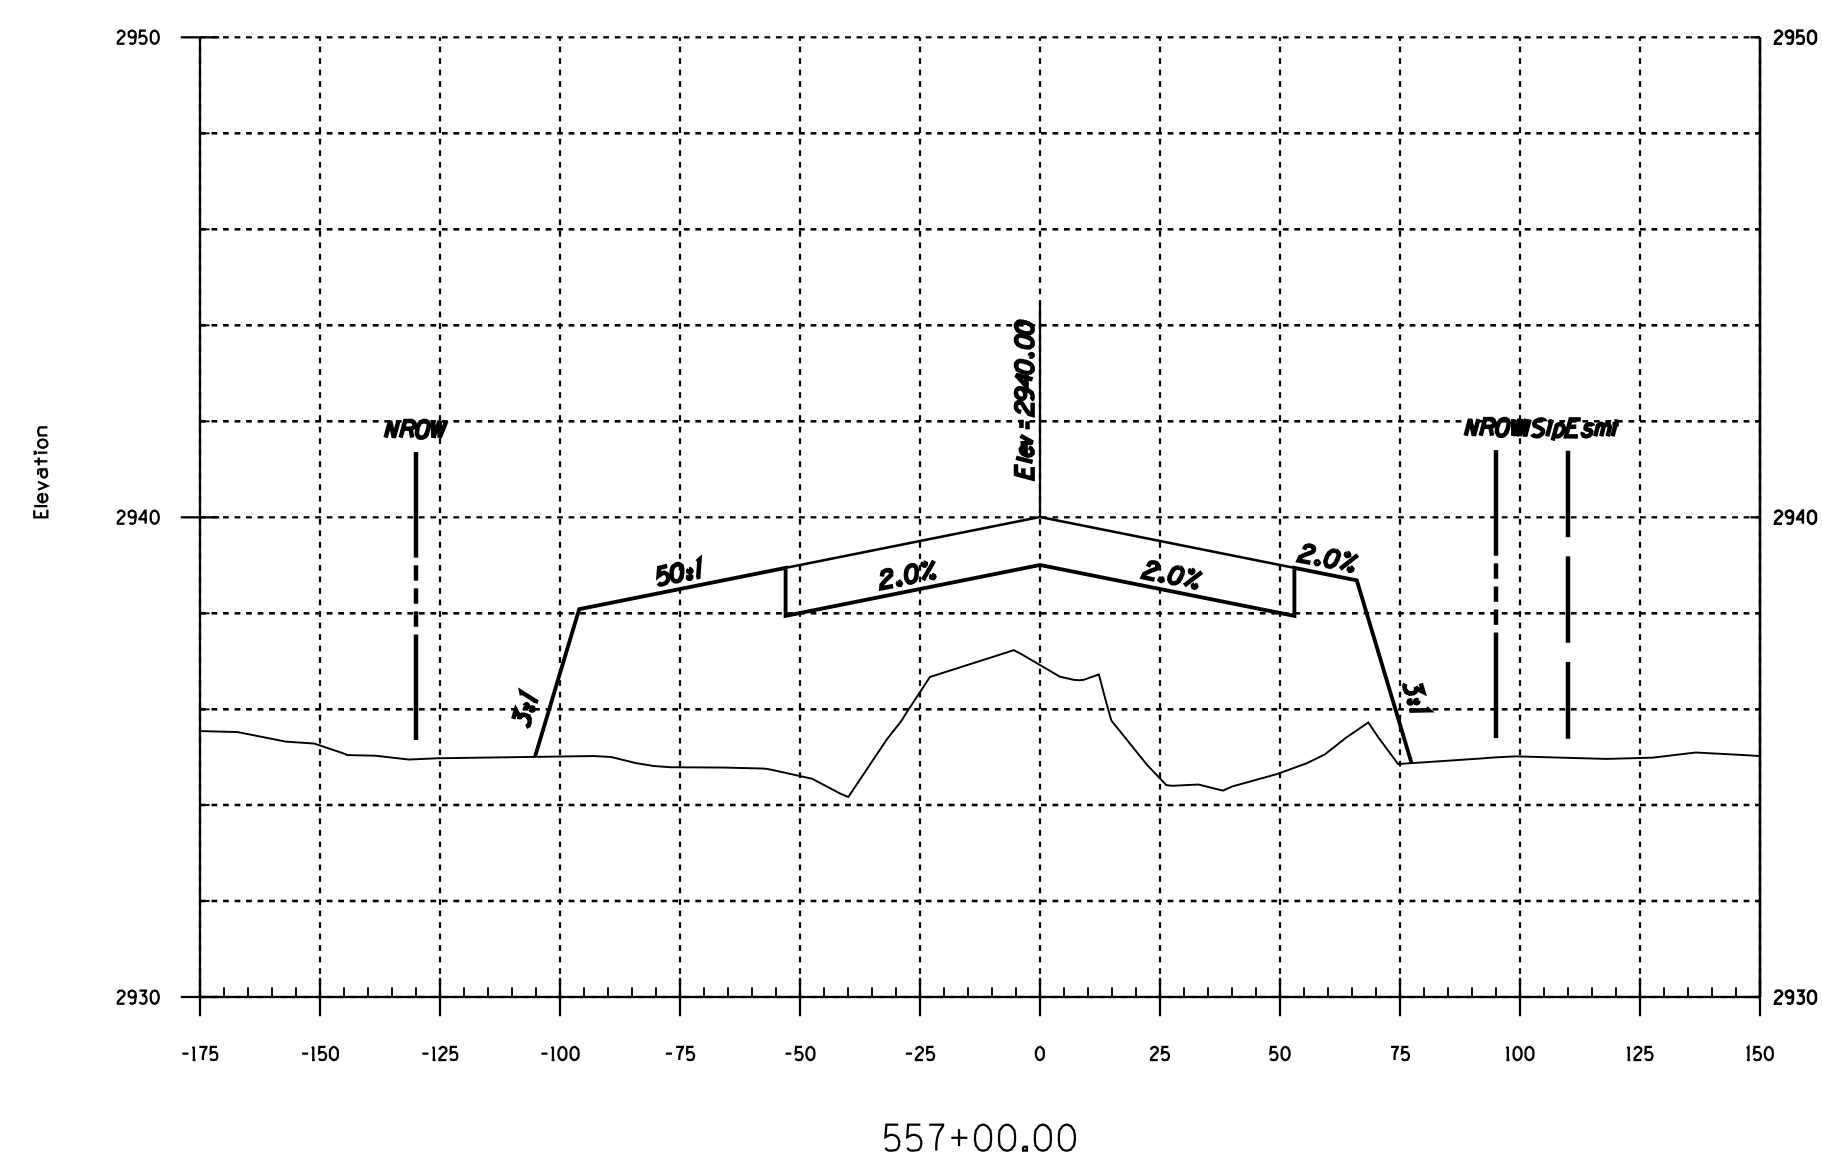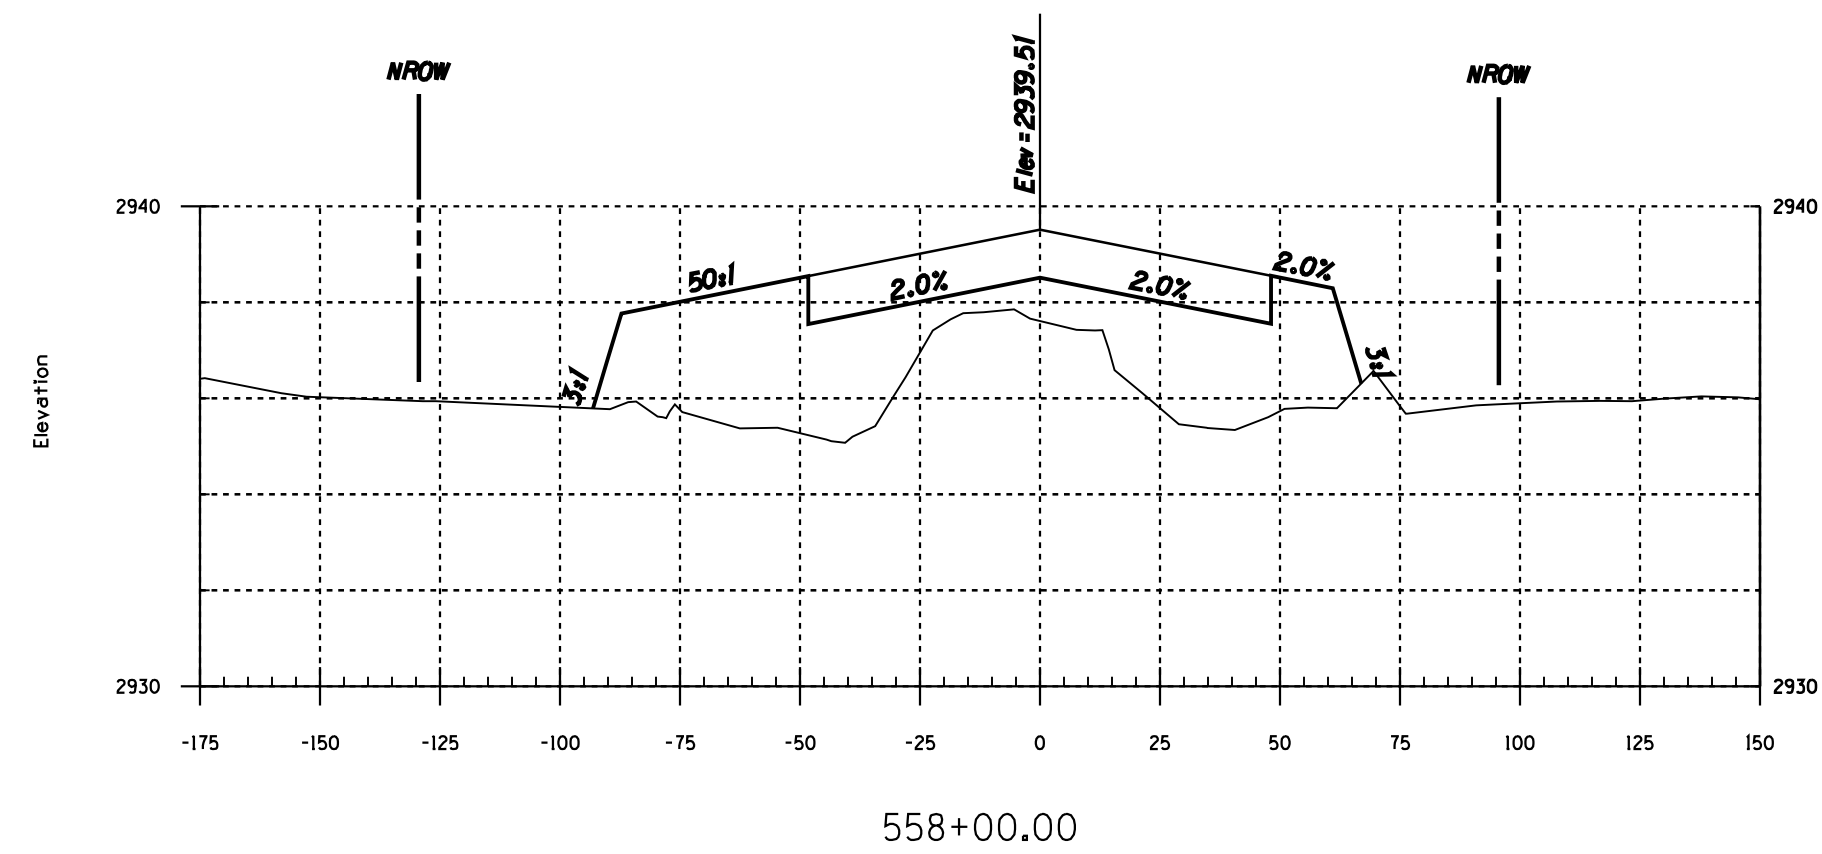

Two working days before you dig,
CALL FOR THE BLUE STAKES!
1-800-STAKE-IT
Blue Stake Center
CALL COLLECT

NO.	DATE	REVISION	BY	CHKD.	APPR.

PSOMAS
800 E. Wetmore Road, Suite 110
Tucson, AZ 85719
(520) 292-2300 (520) 292-1290 fax
www.psomas.com

100%
FINAL
FOR INFORMATION ONLY - NOT FOR RECORDING


DEPARTMENT OF TRANSPORTATION/ENGINEERING DIVISION
HOUGHTON ROAD
IRVINGTON RD TO VALENCIA RD
Cross Sections Sta 556+00 To Sta 564+50




DRWN. BY
DSGN. BY
CHKD. BY

REF. _____ SCALE Horiz. 1"=40'
Vert. 1"=4'
PLAN NO. I-2009-004


H22
OF
H22
XS22
OF
XS25

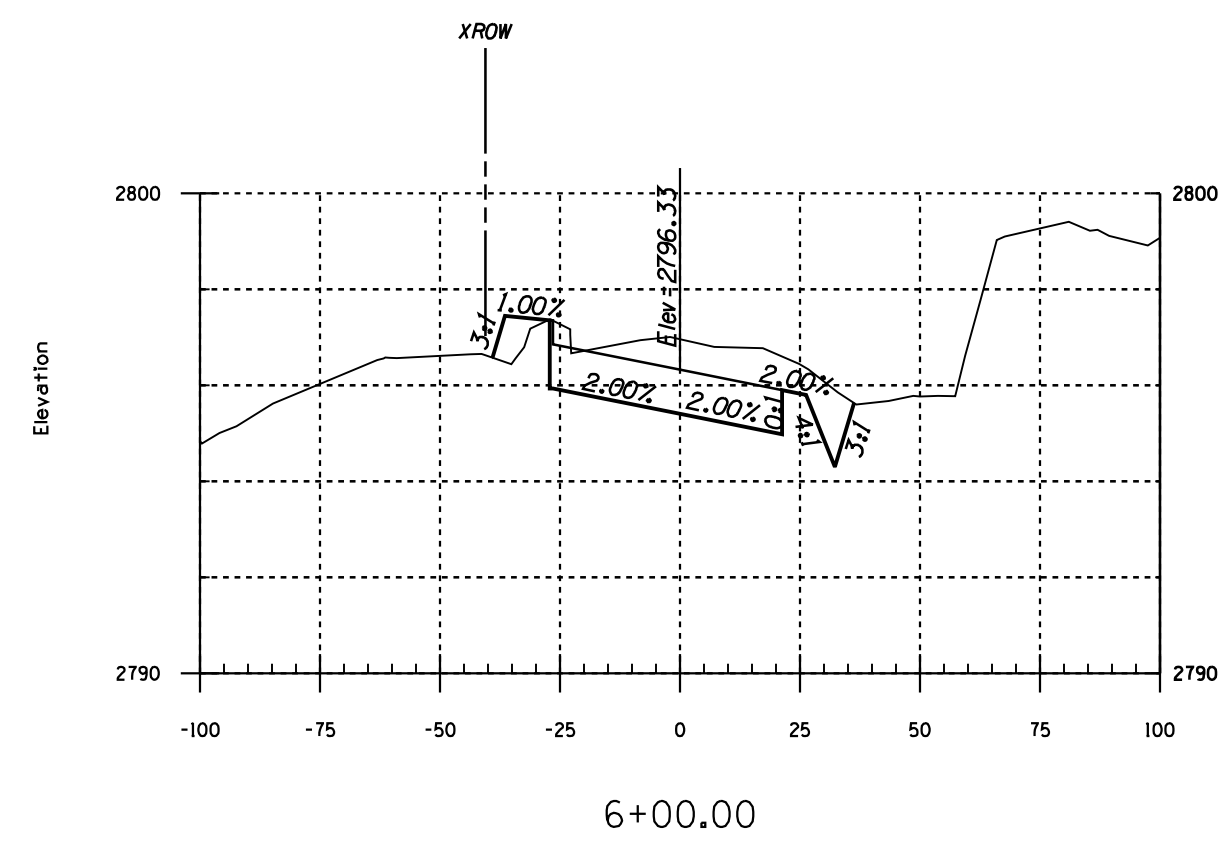


6+00.00

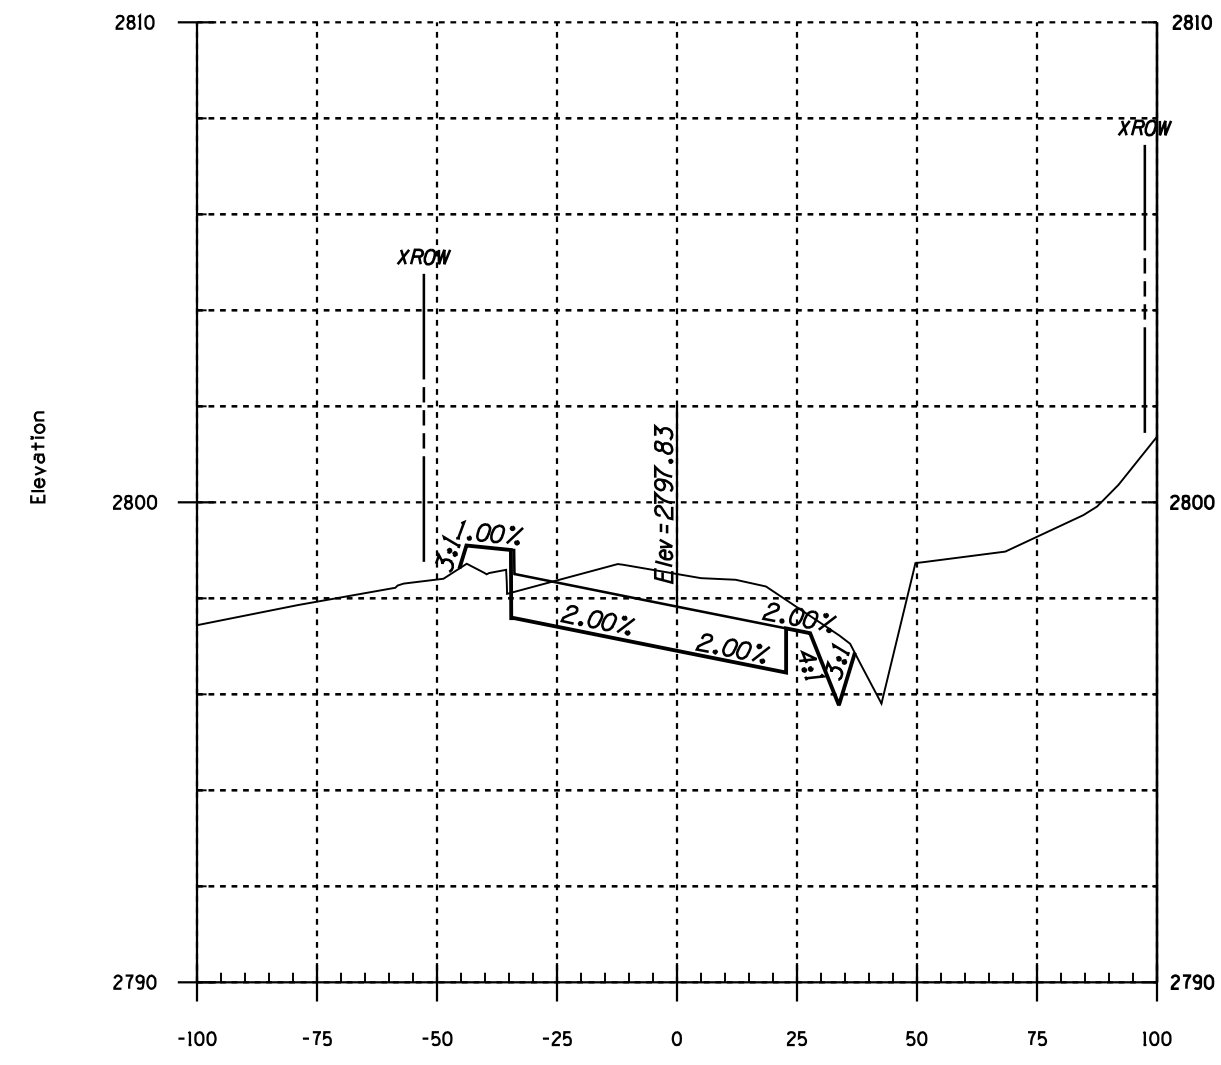


9+00.00

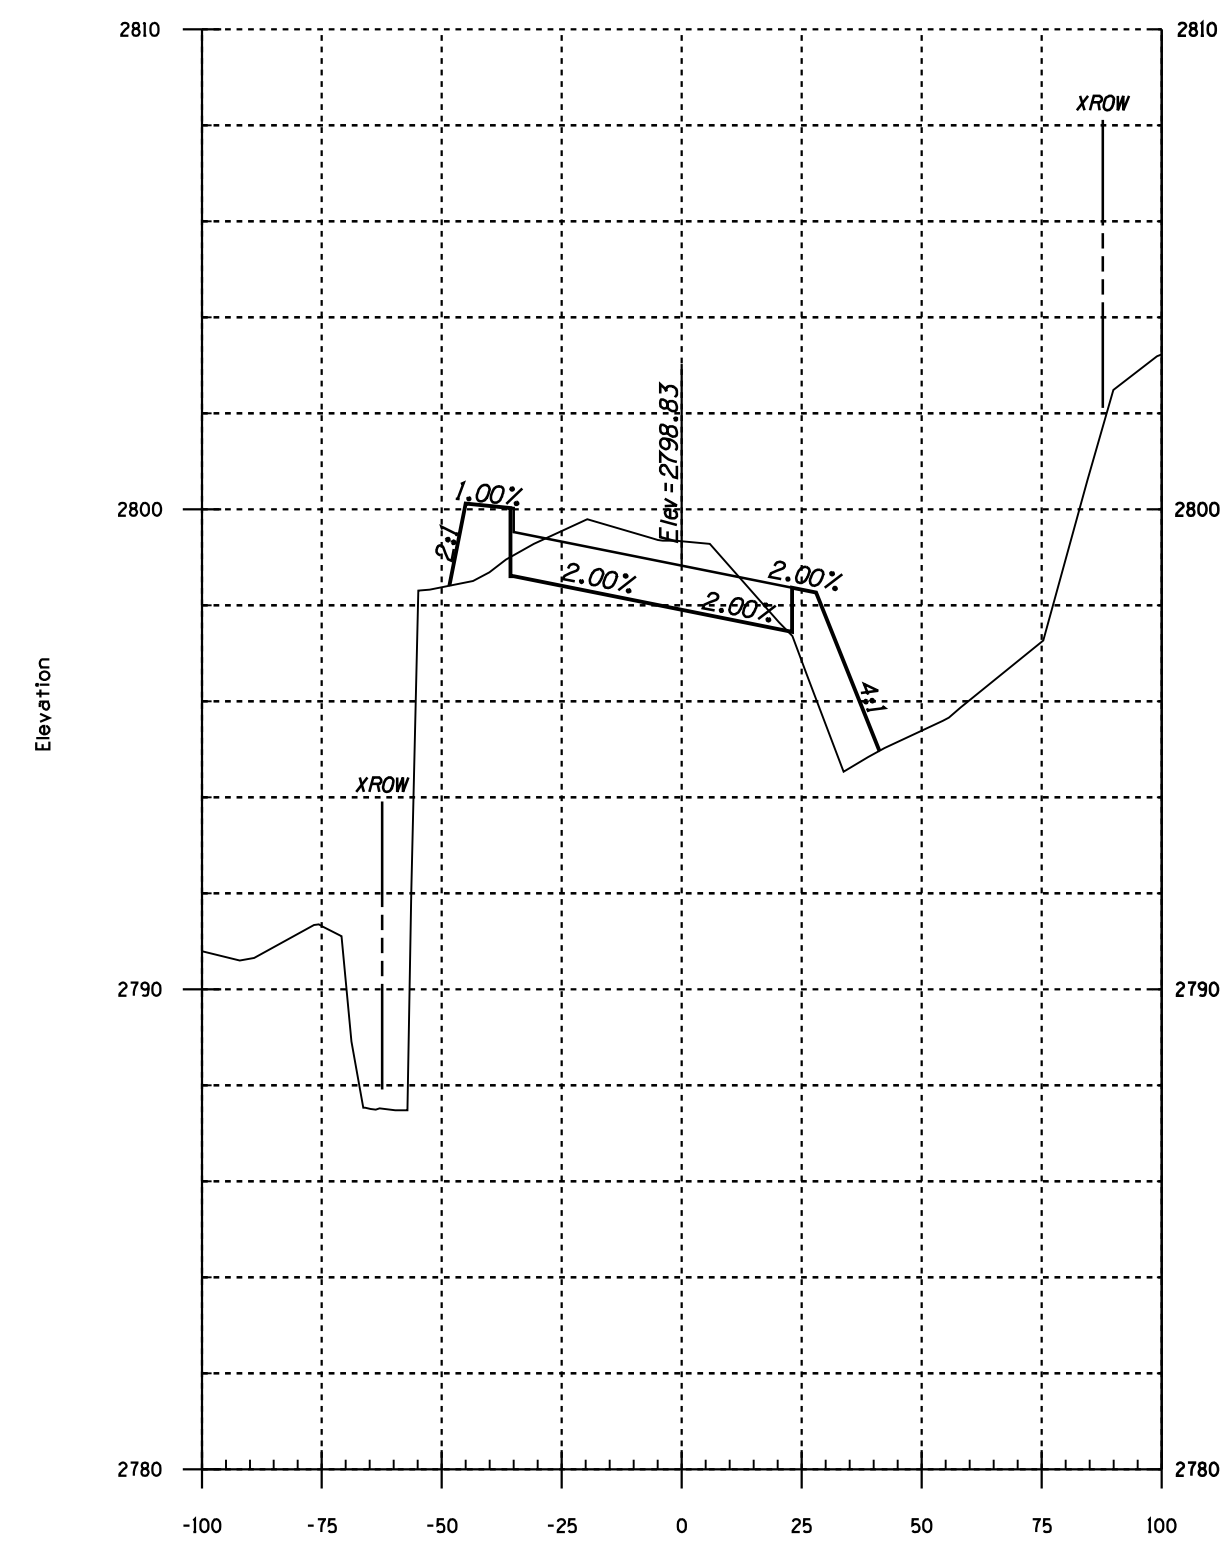


11+00.00

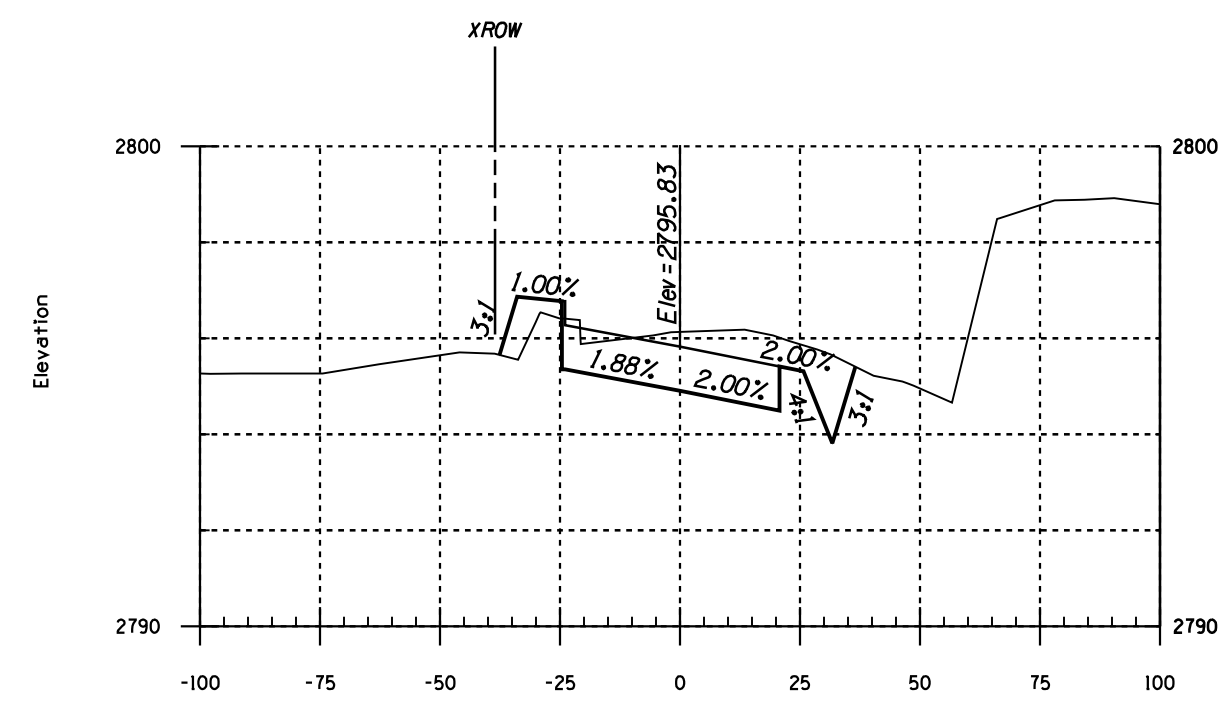


5+00.00

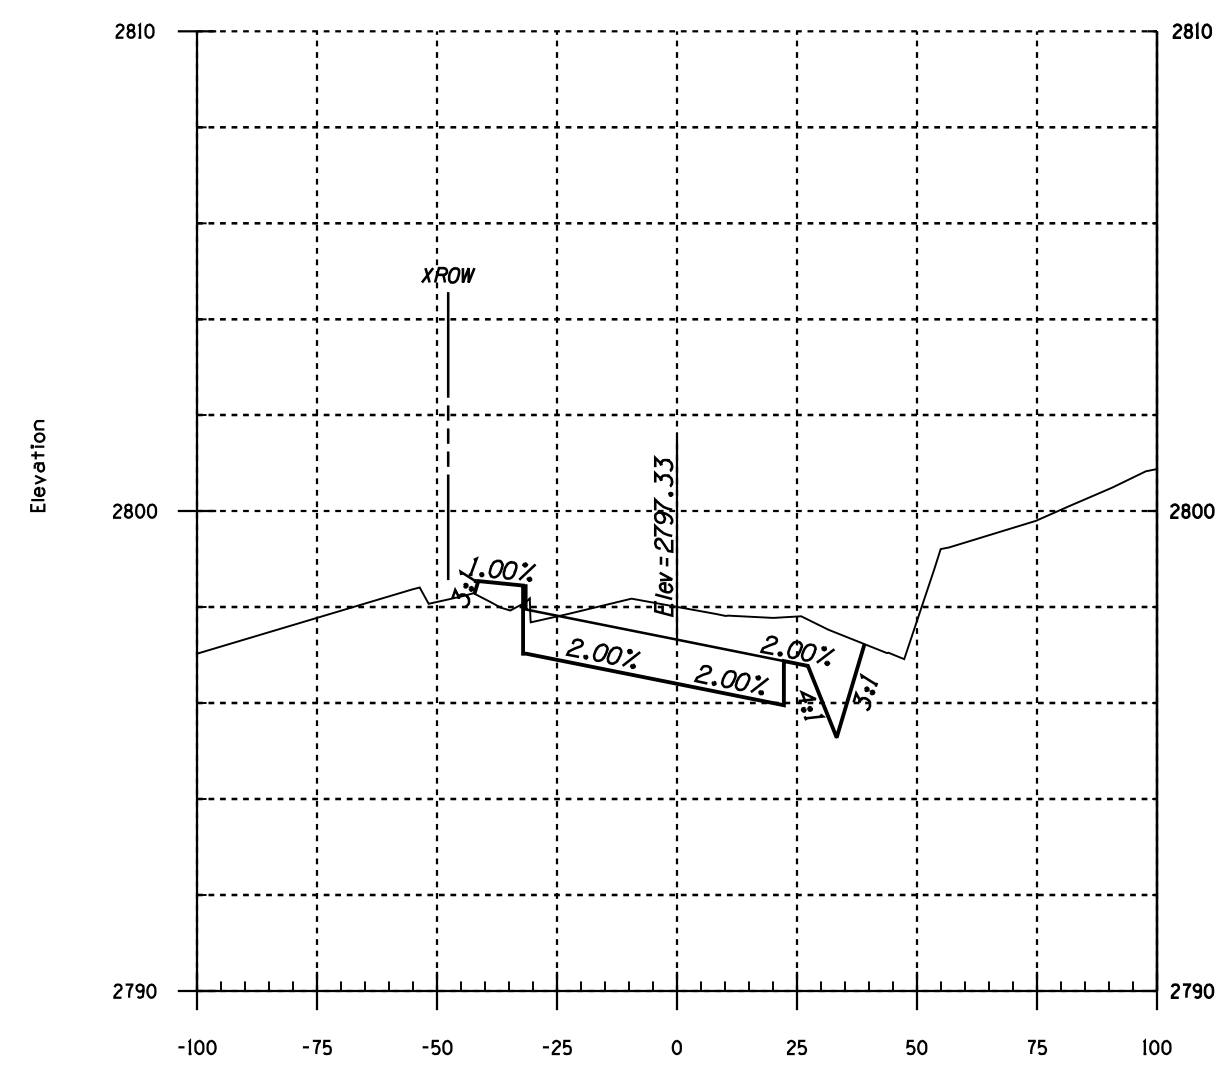


8+00.00

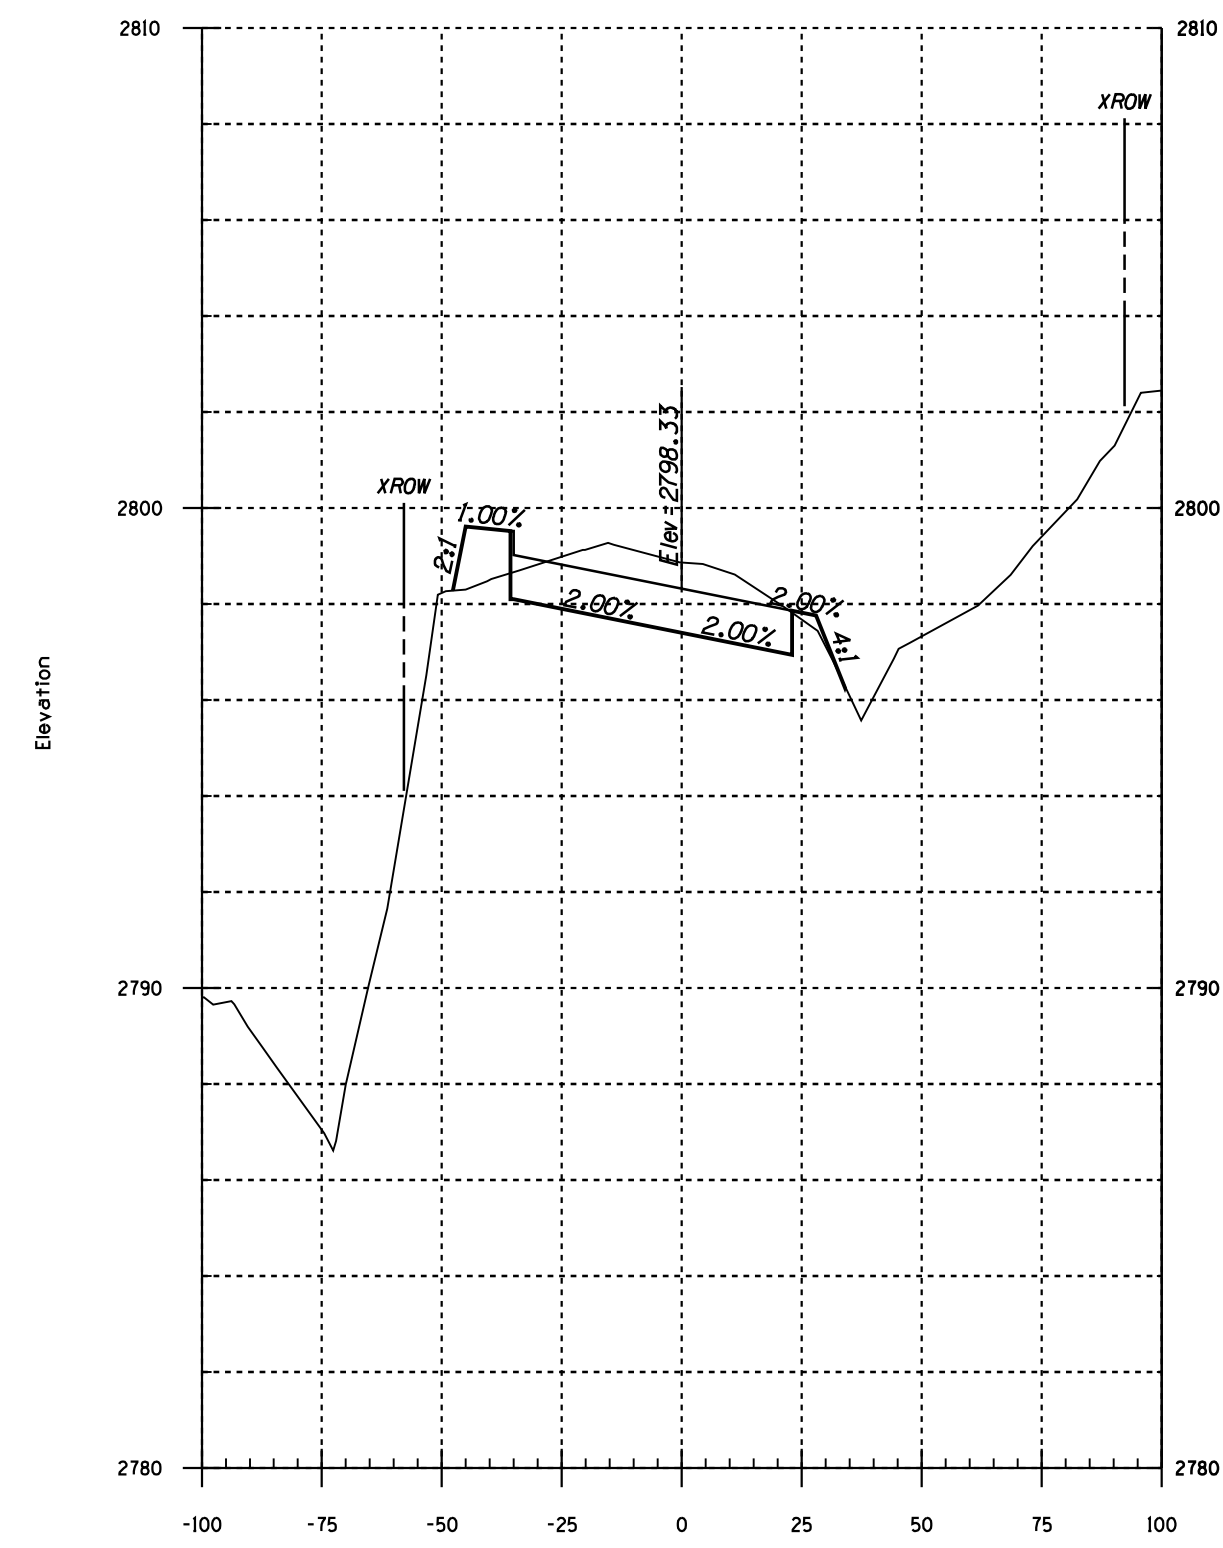


10+00.00

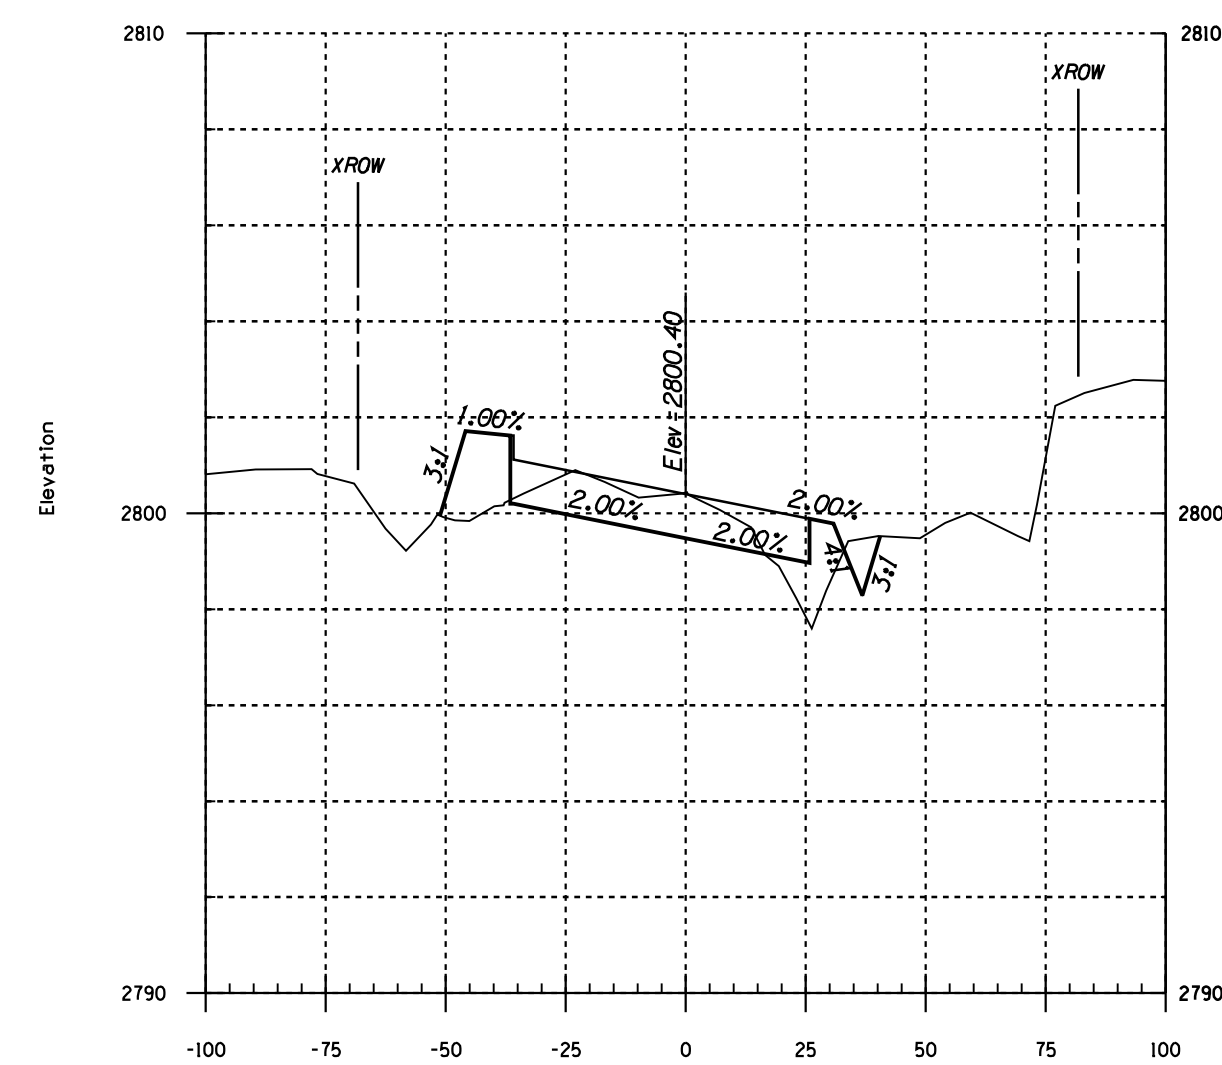


13+00.00

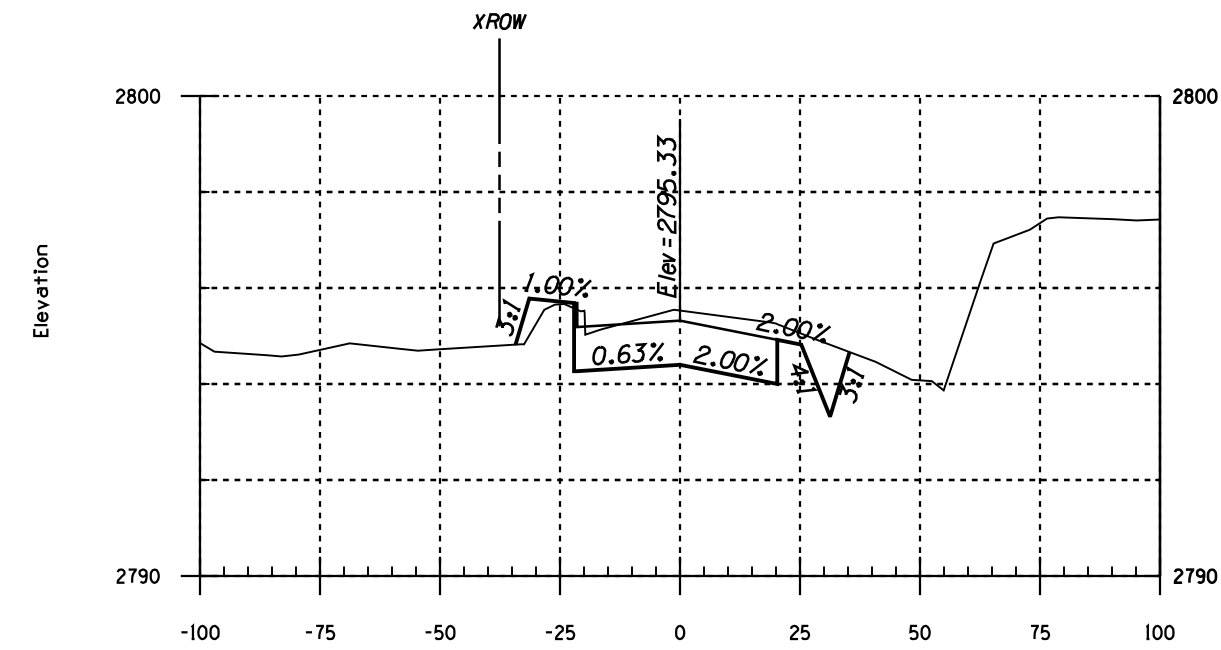


4+00.00

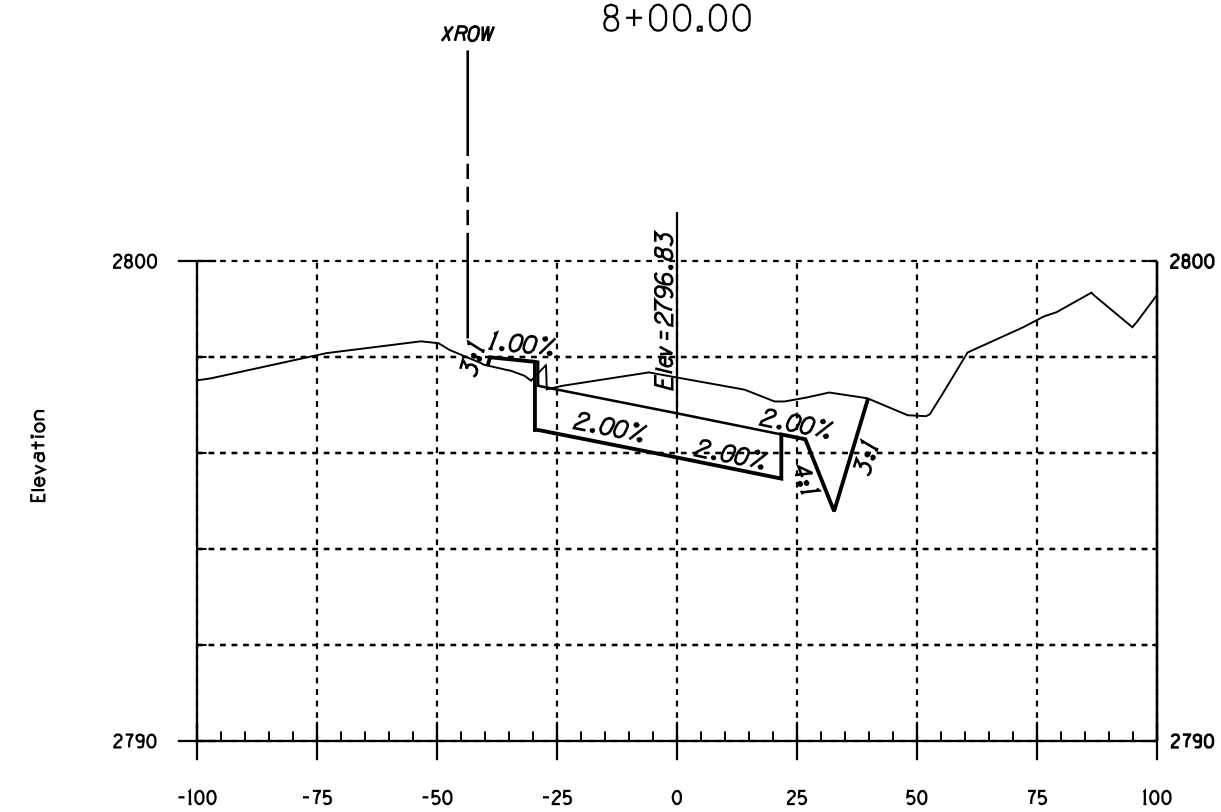

7+00.00

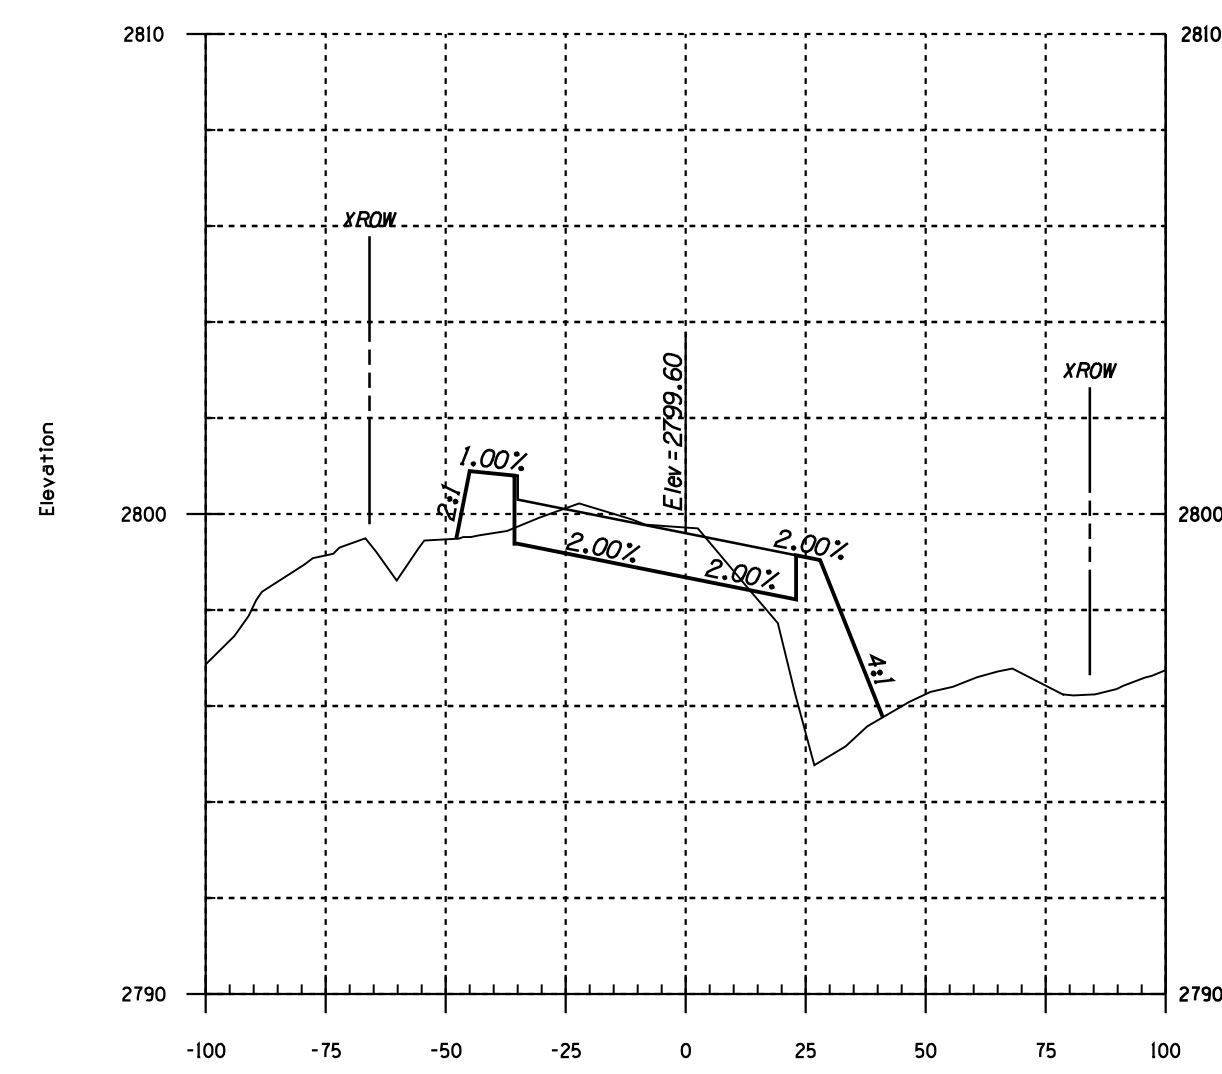

12+00.00

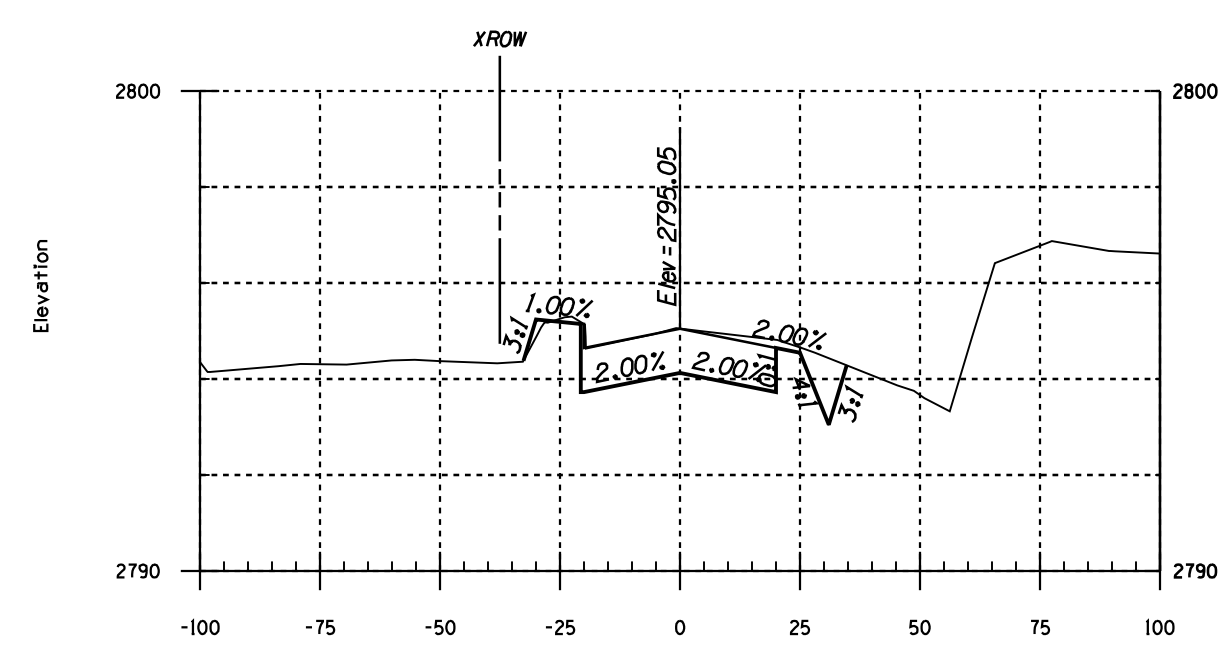

3+45.00

Irvington Road



NO.	DATE	REVISION	BY	CHKD.	APPR.

PSOMAS
 800 E. Wetmore Road, Suite 110
 Tucson, AZ 85719
 (520) 292-2300 (520) 292-1290 fax
 www.psomas.com

100%
 FINAL
 FOR INFORMATION ONLY - NOT FOR RECORDING

DEPARTMENT OF TRANSPORTATION/ENGINEERING DIVISION
 HOUGHTON ROAD
 IRVINGTON RD TO VALENCIA RD
 Cross Sections Sta 3+45 To Sta 13+00


CITY OF TUCSON

DRWN. BY _____
 DSGN. BY _____
 CHKD. BY _____


REF. _____ SCALE: Horiz. 1"=40'
 Vert. 1"=4'

PLAN NO. I-2009-004


101
 OF
 103
 XS23
 OF
 XS25

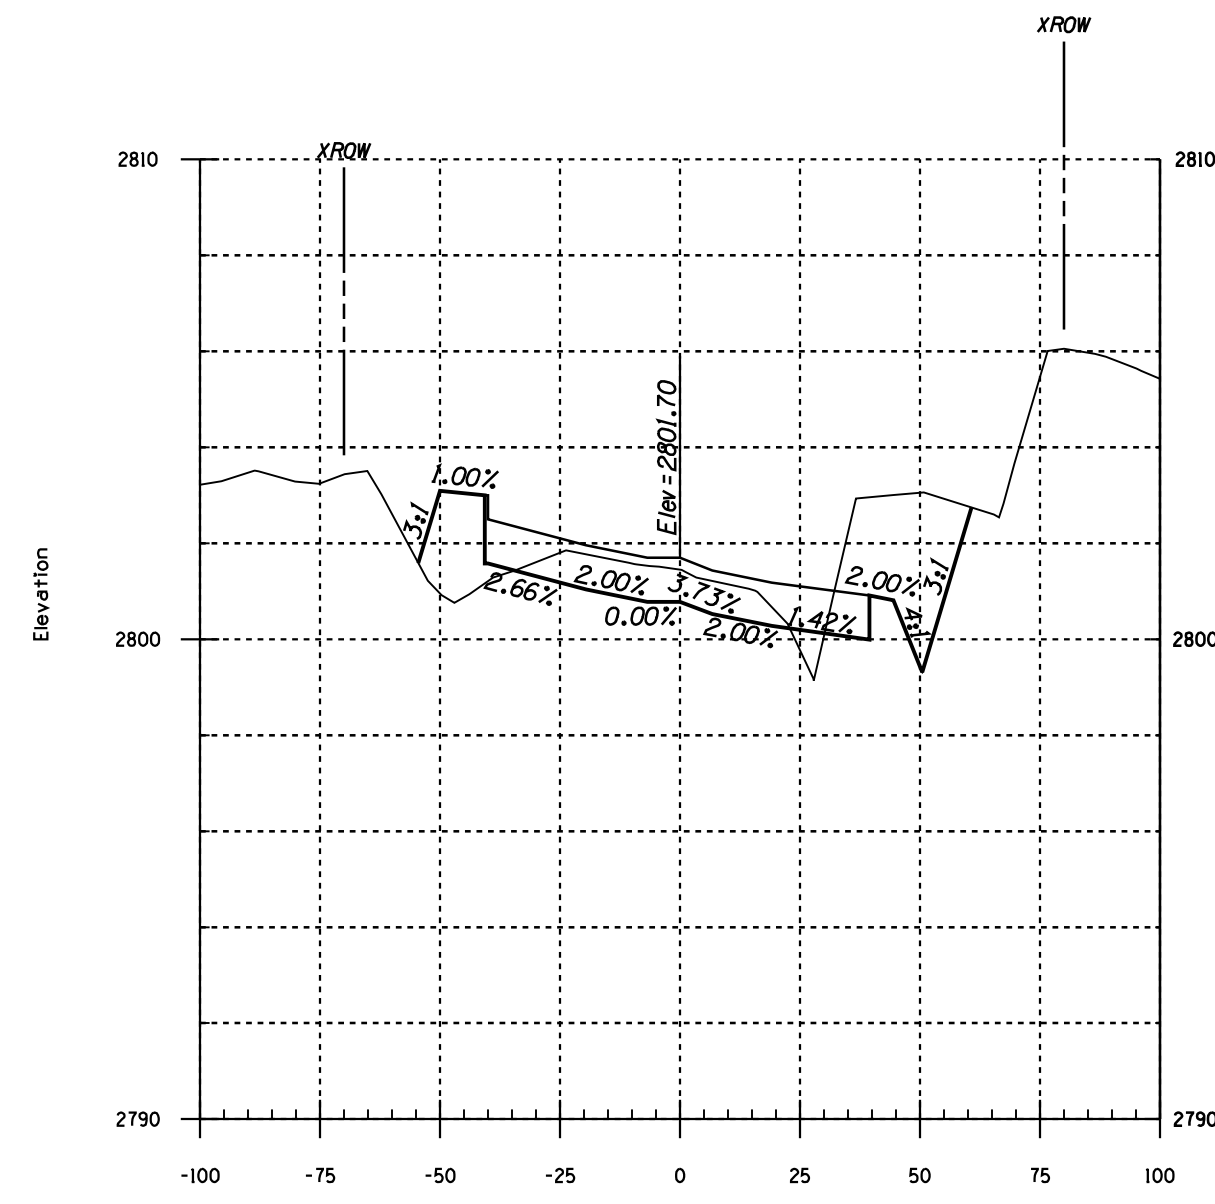


15+00.00

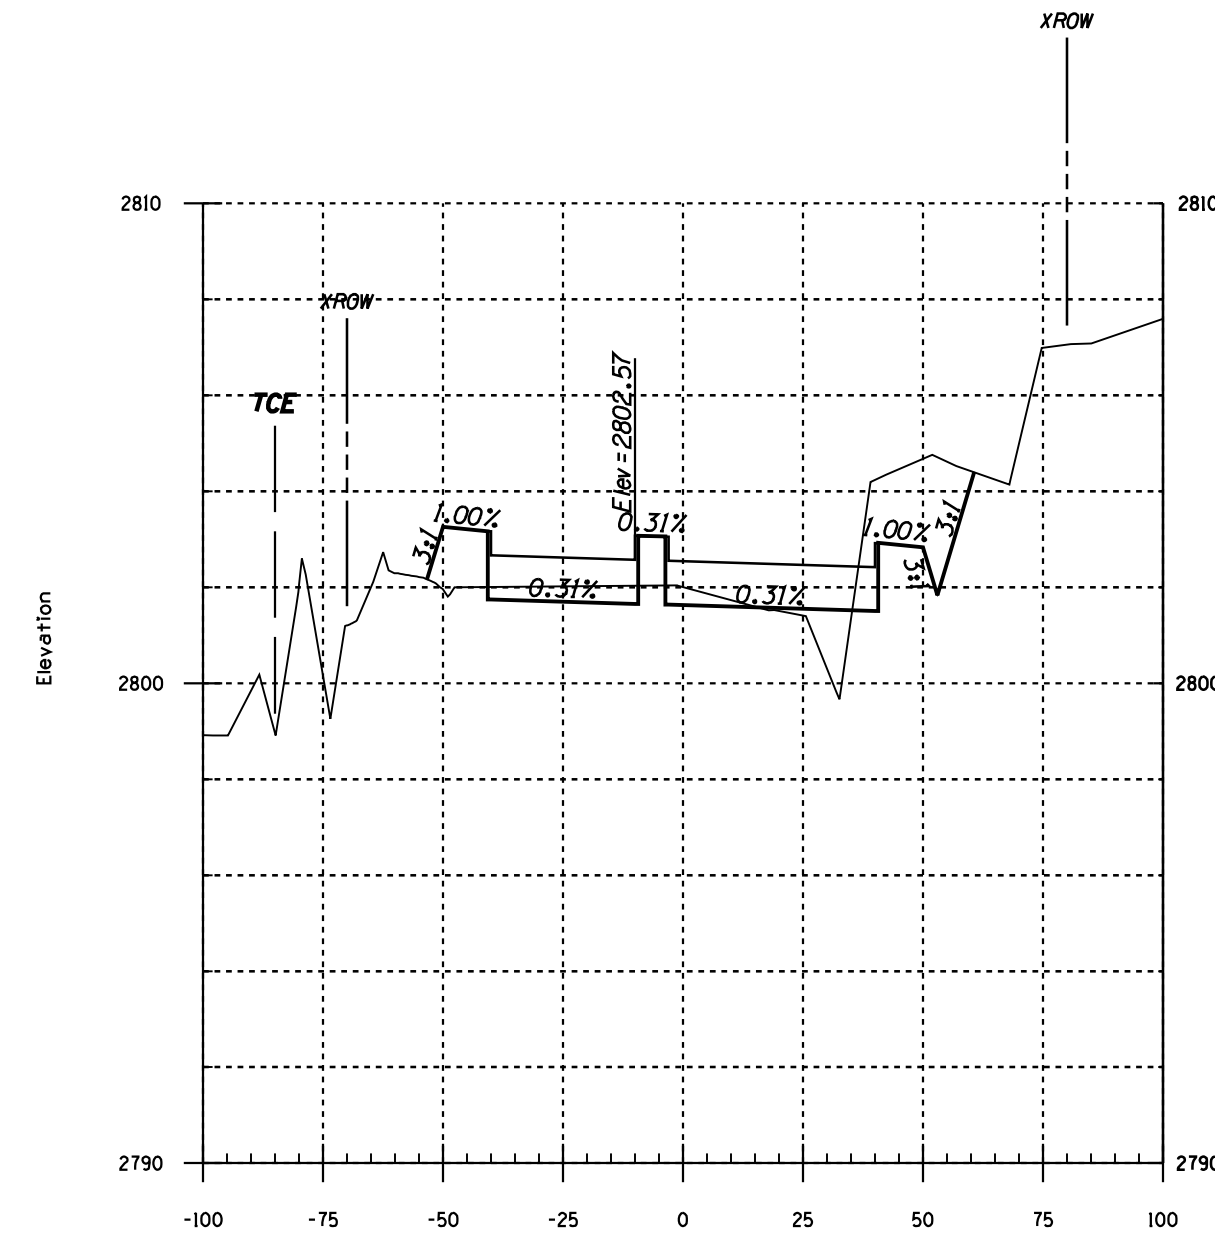


17+00.00

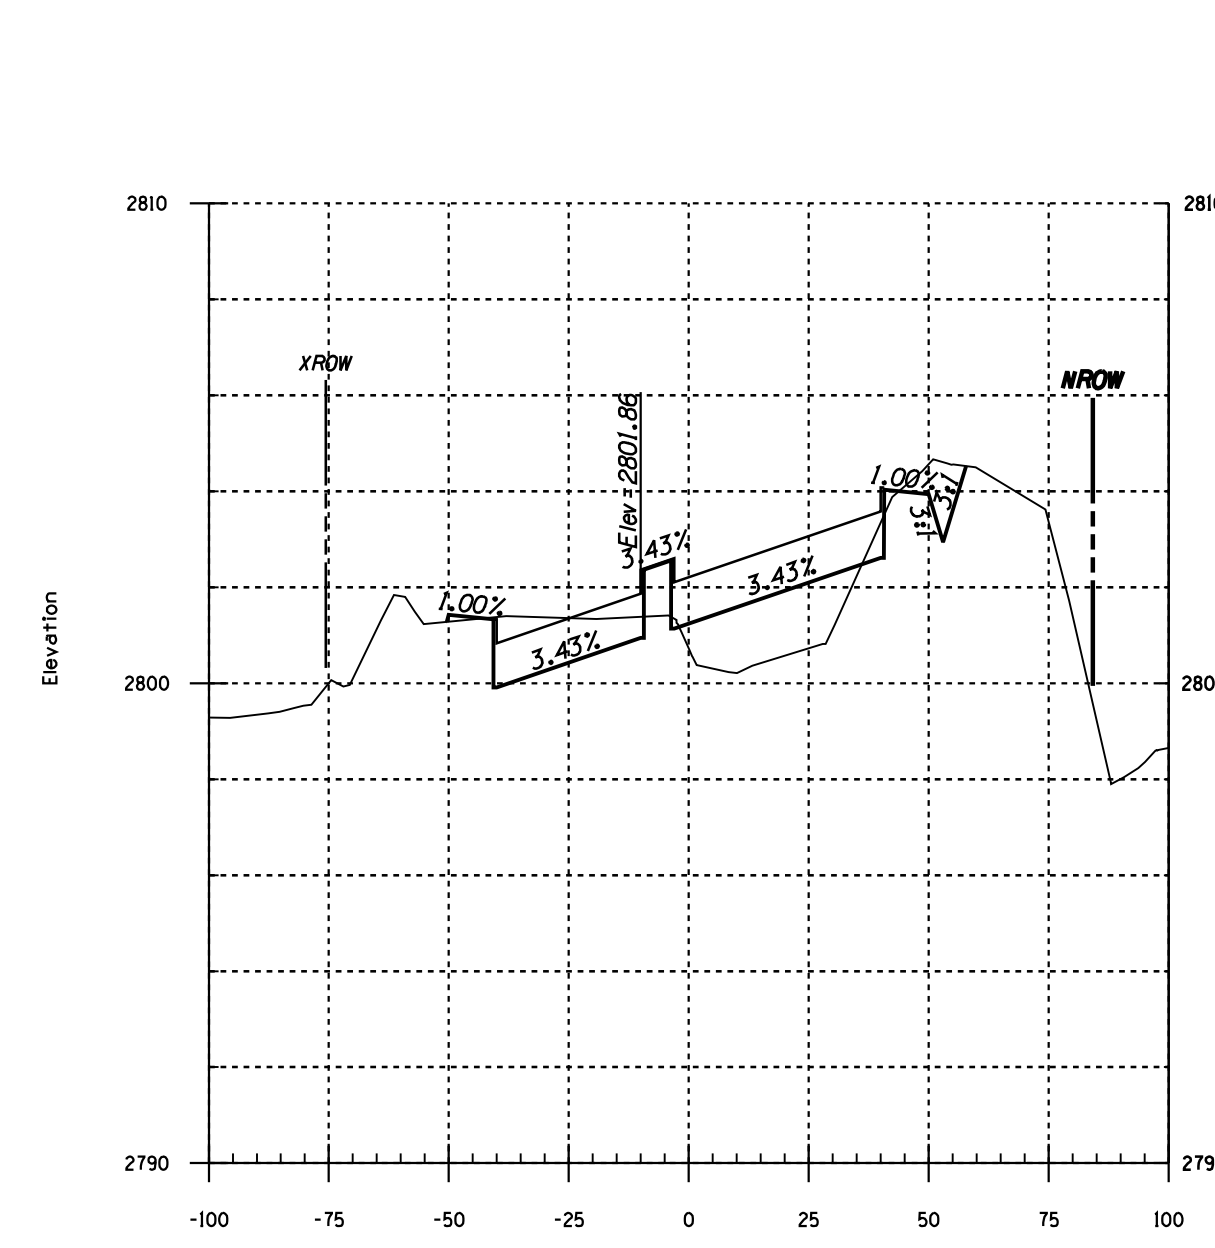


19+00.00

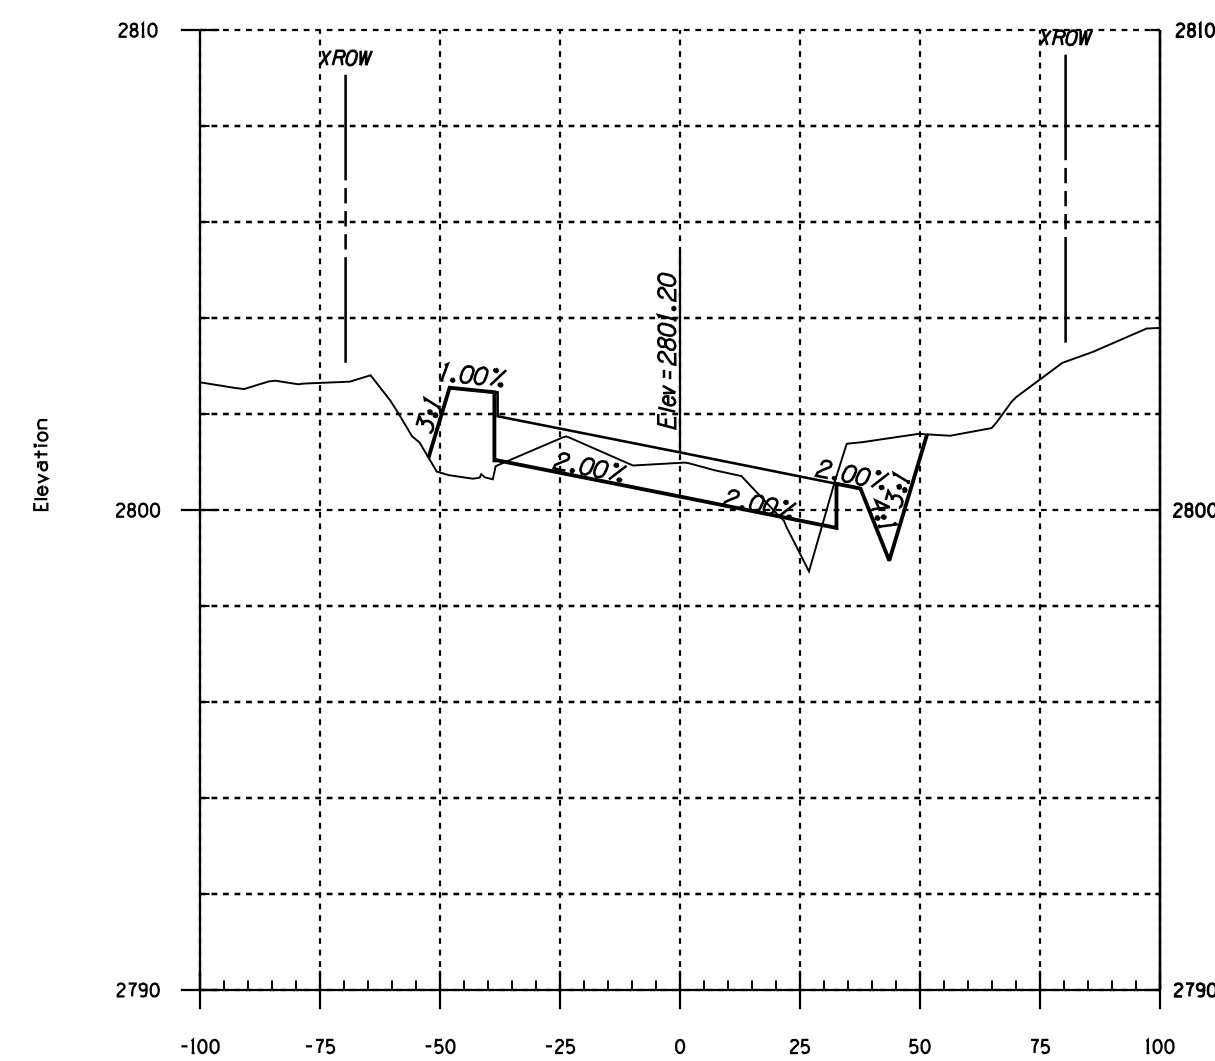


14+00.00

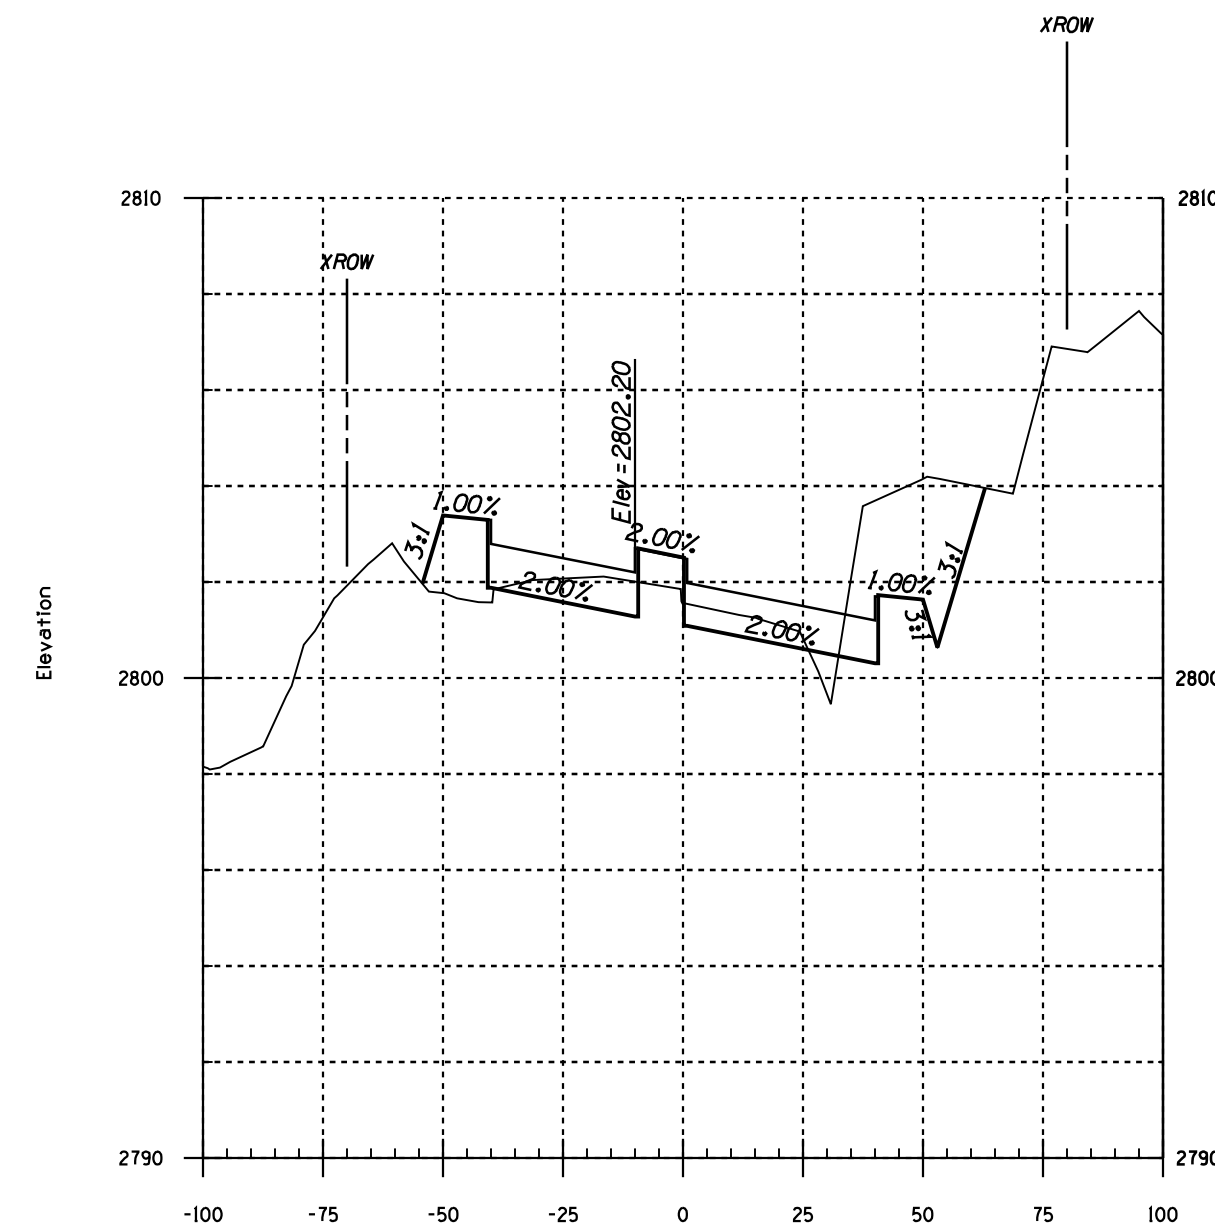

16+00.00

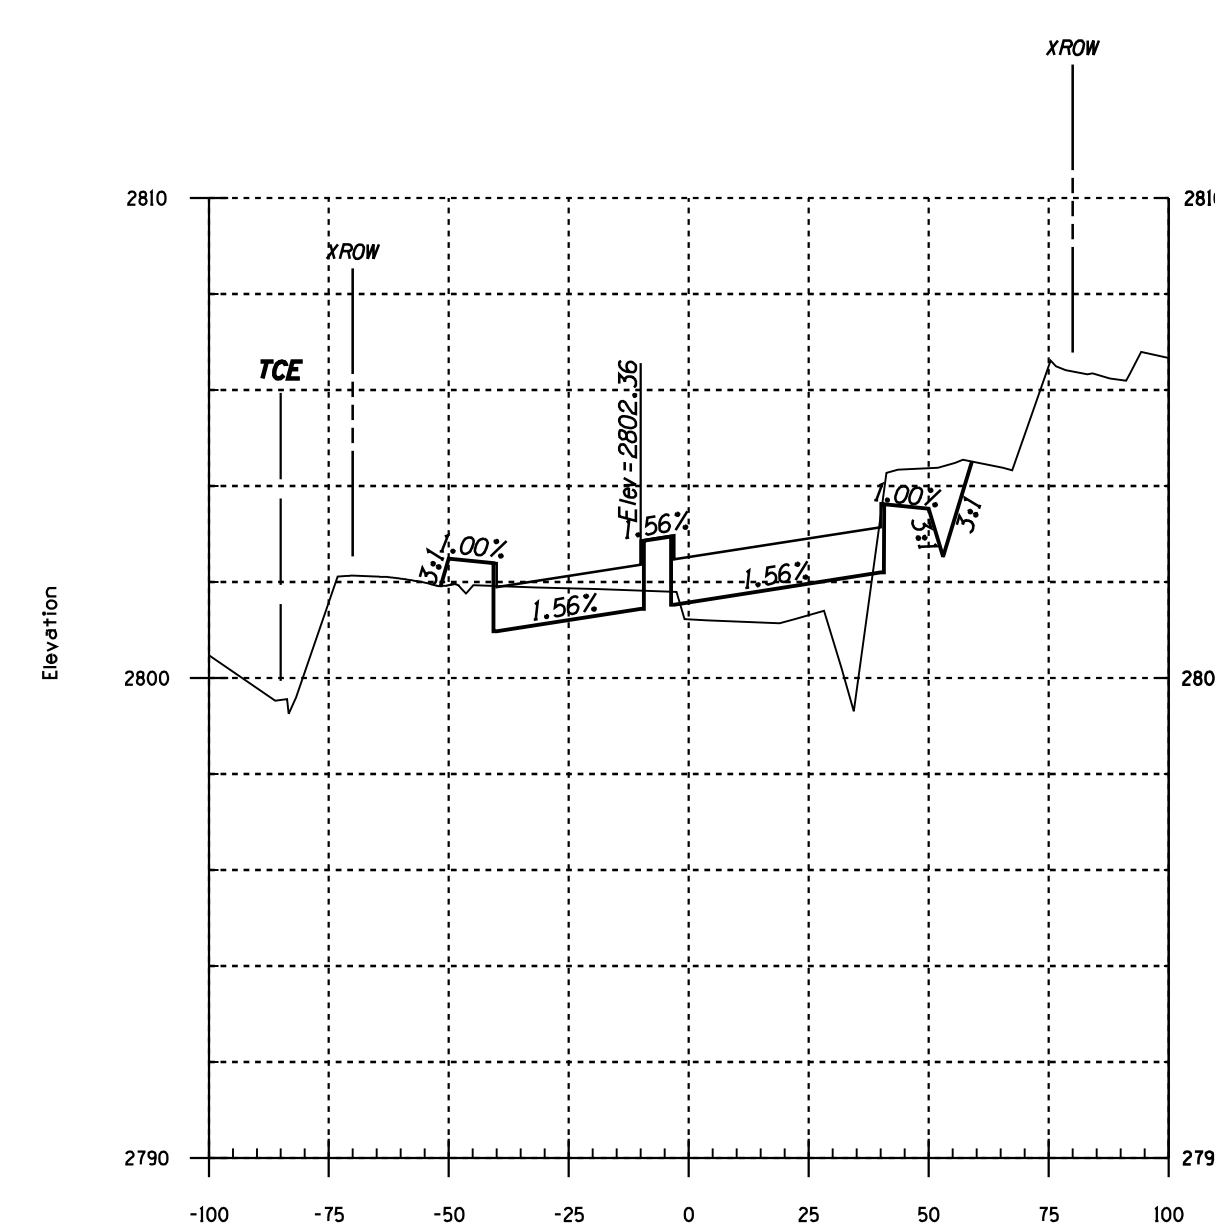

18+00.00

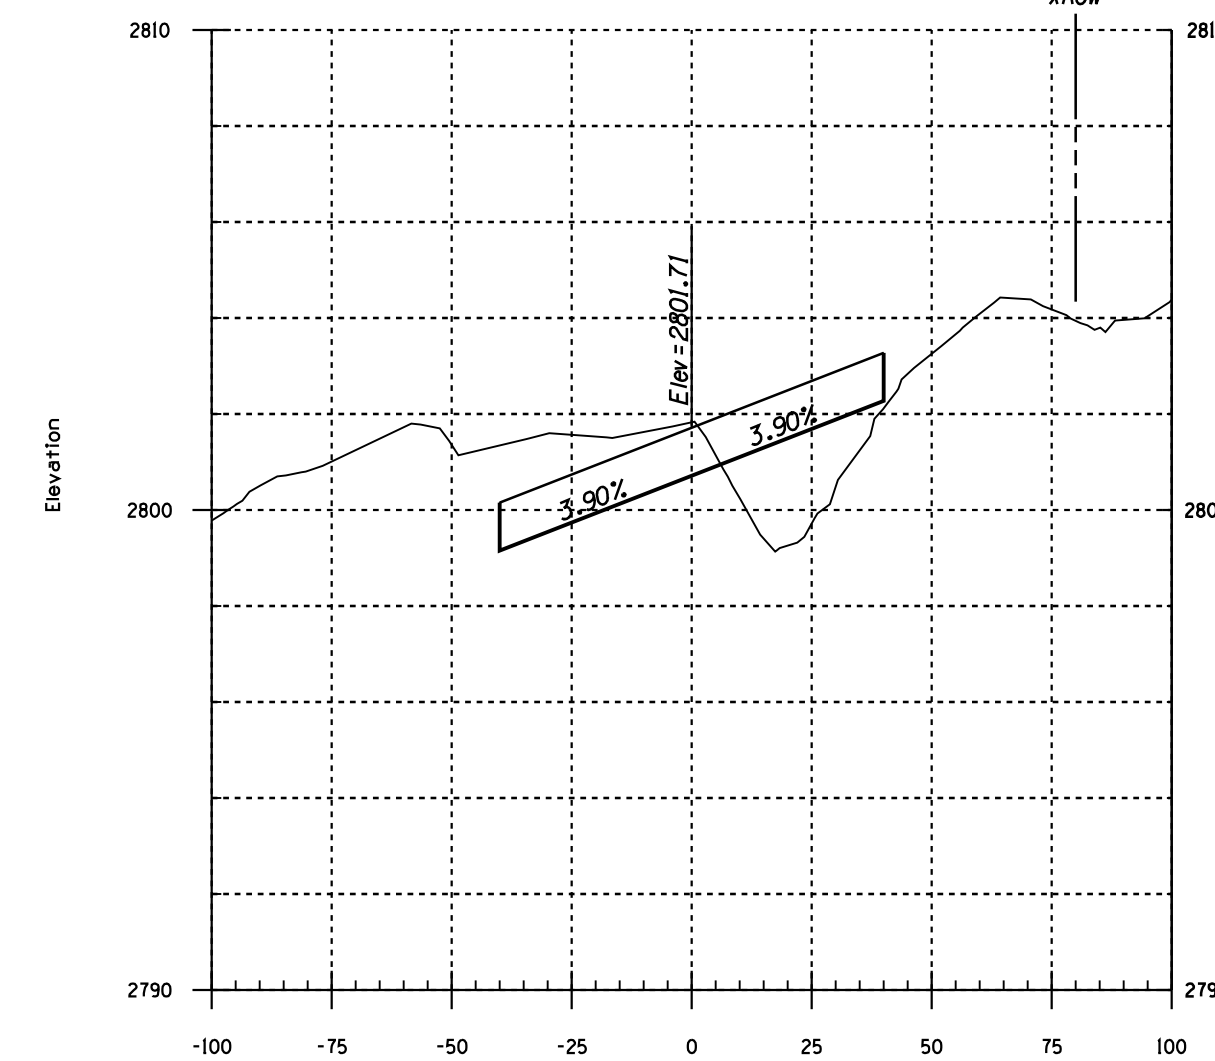

19+30.00

Irvington Road

Two working days before you dig,
CALL FOR THE BLUE STAKES
1-800-STAKE-IT
Blue Stake Center
CALL COLLECT






NO.	DATE	REVISION	BY	CHKD.	APPR.

PSOMAS
800 E. Wetmore Road, Suite 110
Tucson, AZ 85719
(520) 292-2300 (520) 292-1290 fax
www.psomas.com

100%
FINAL
FOR INFORMATION ONLY - NOT FOR RECORDING

DEPARTMENT OF TRANSPORTATION/ENGINEERING DIVISION		102
HOUGHTON ROAD		OF
IRVINGTON RD TO VALENCIA RD		103
Cross Sections Sta 14+00 To Sta 19+30		
	DRWN. BY	REF. _____ SCALE Horiz. 1"=40'
	DSGN. BY	Vert. 1"=4'
	CHKD. BY	PLAN NO. I-2009-004

XS24
OF
XS25

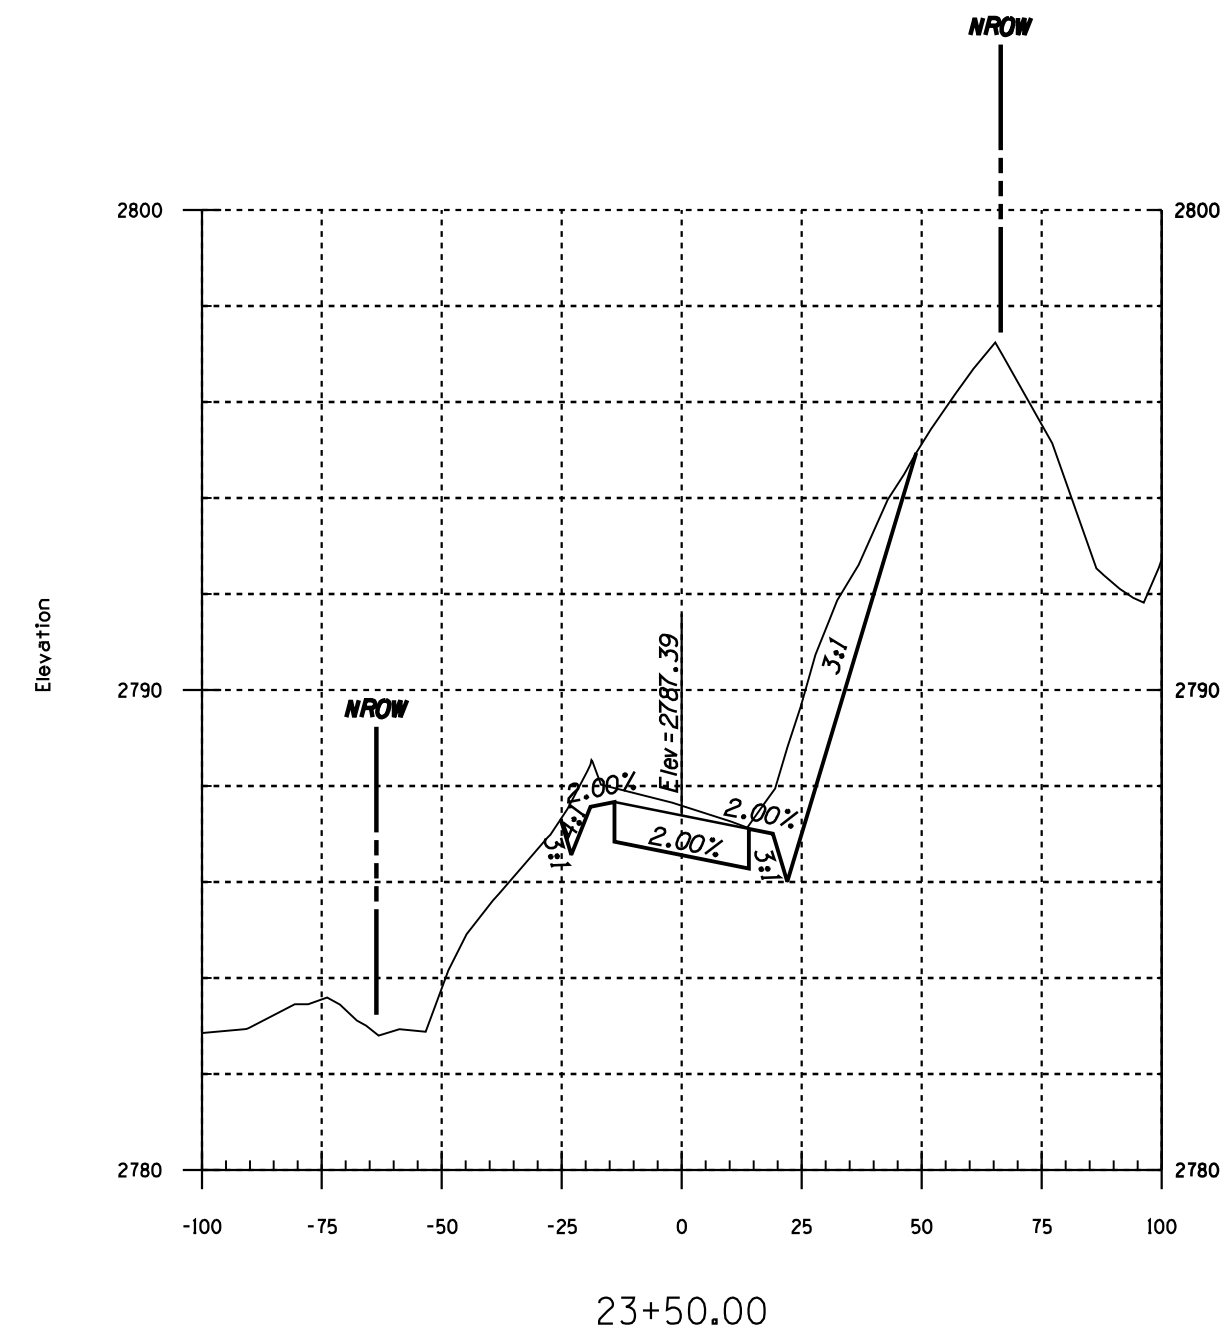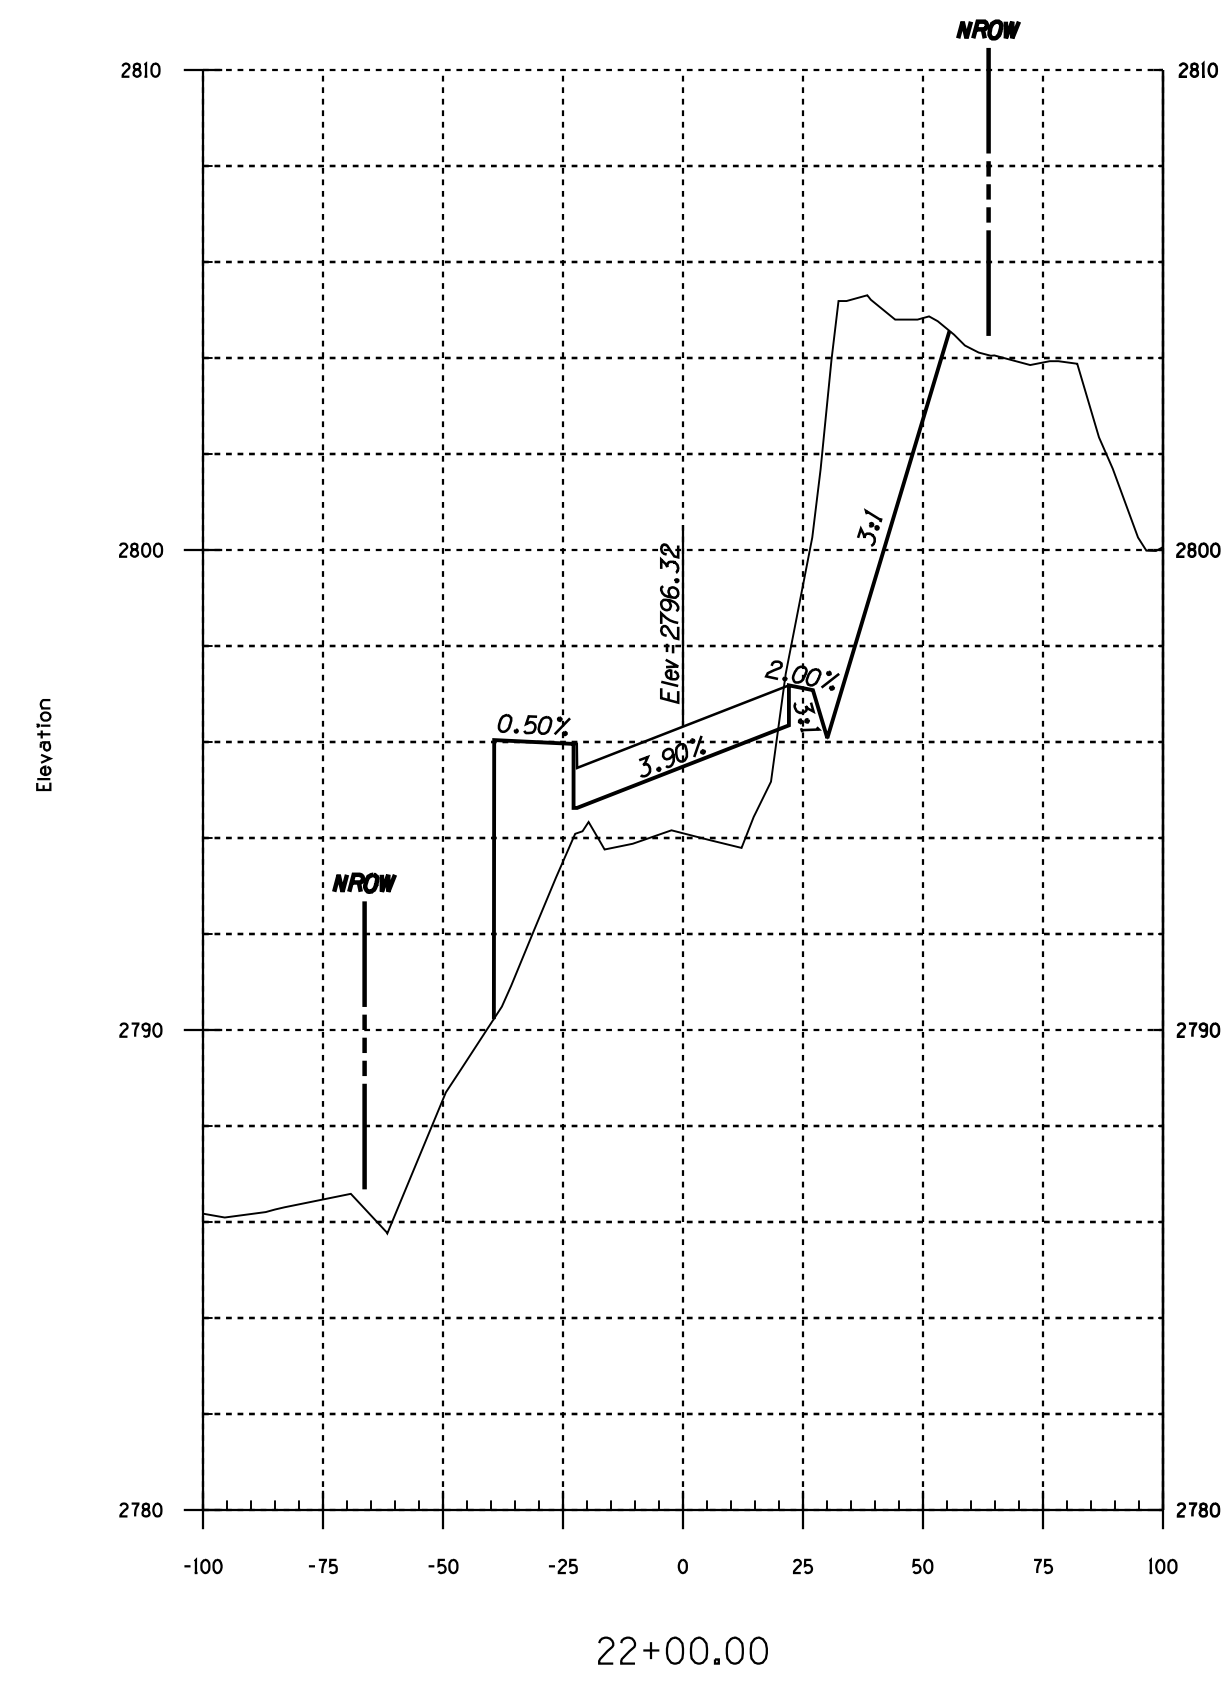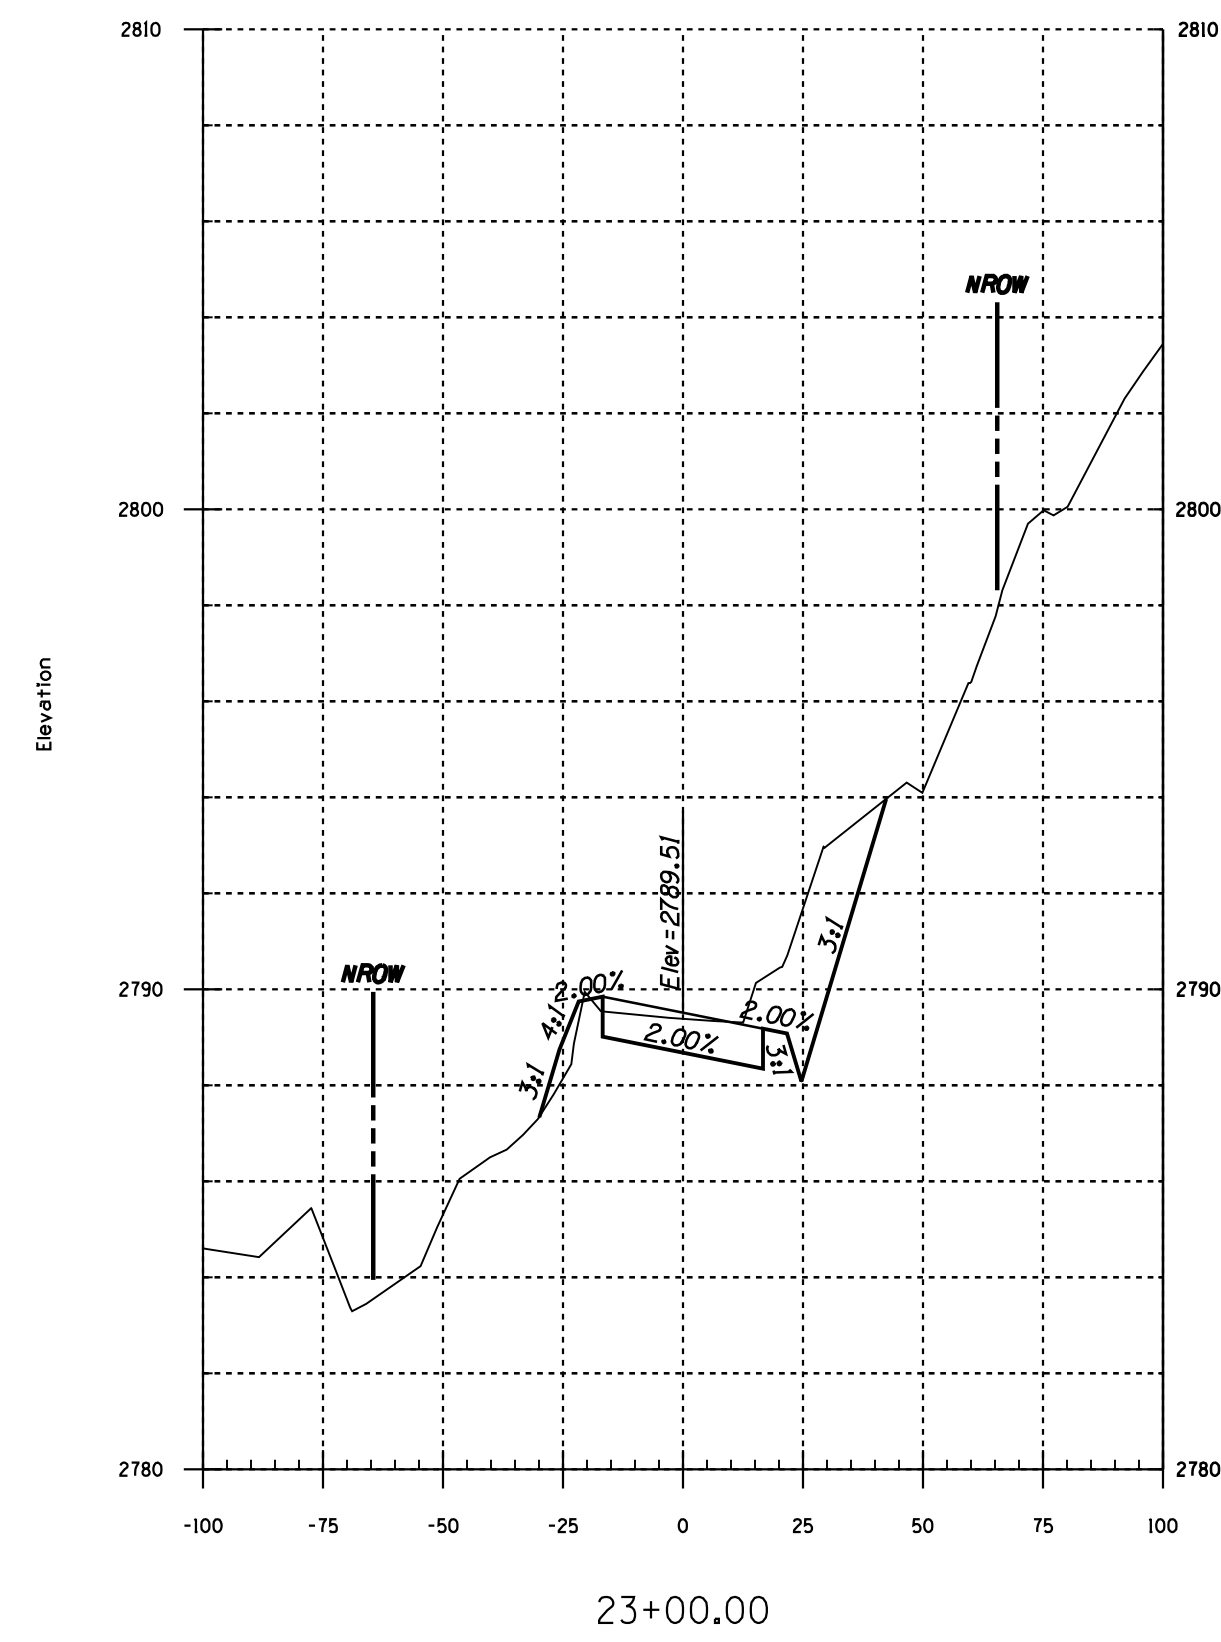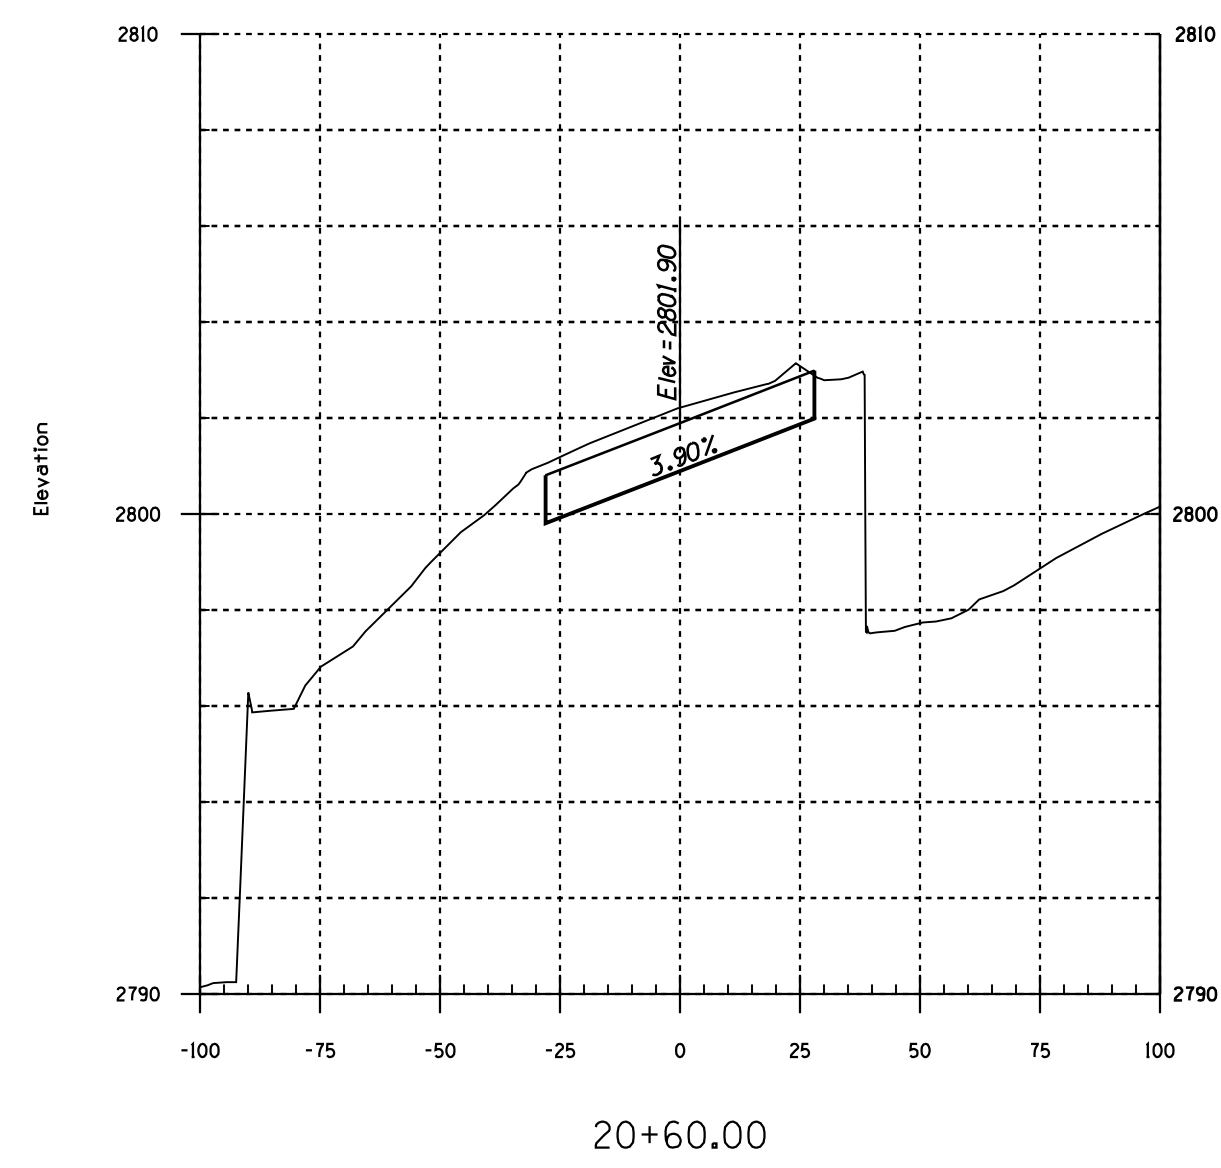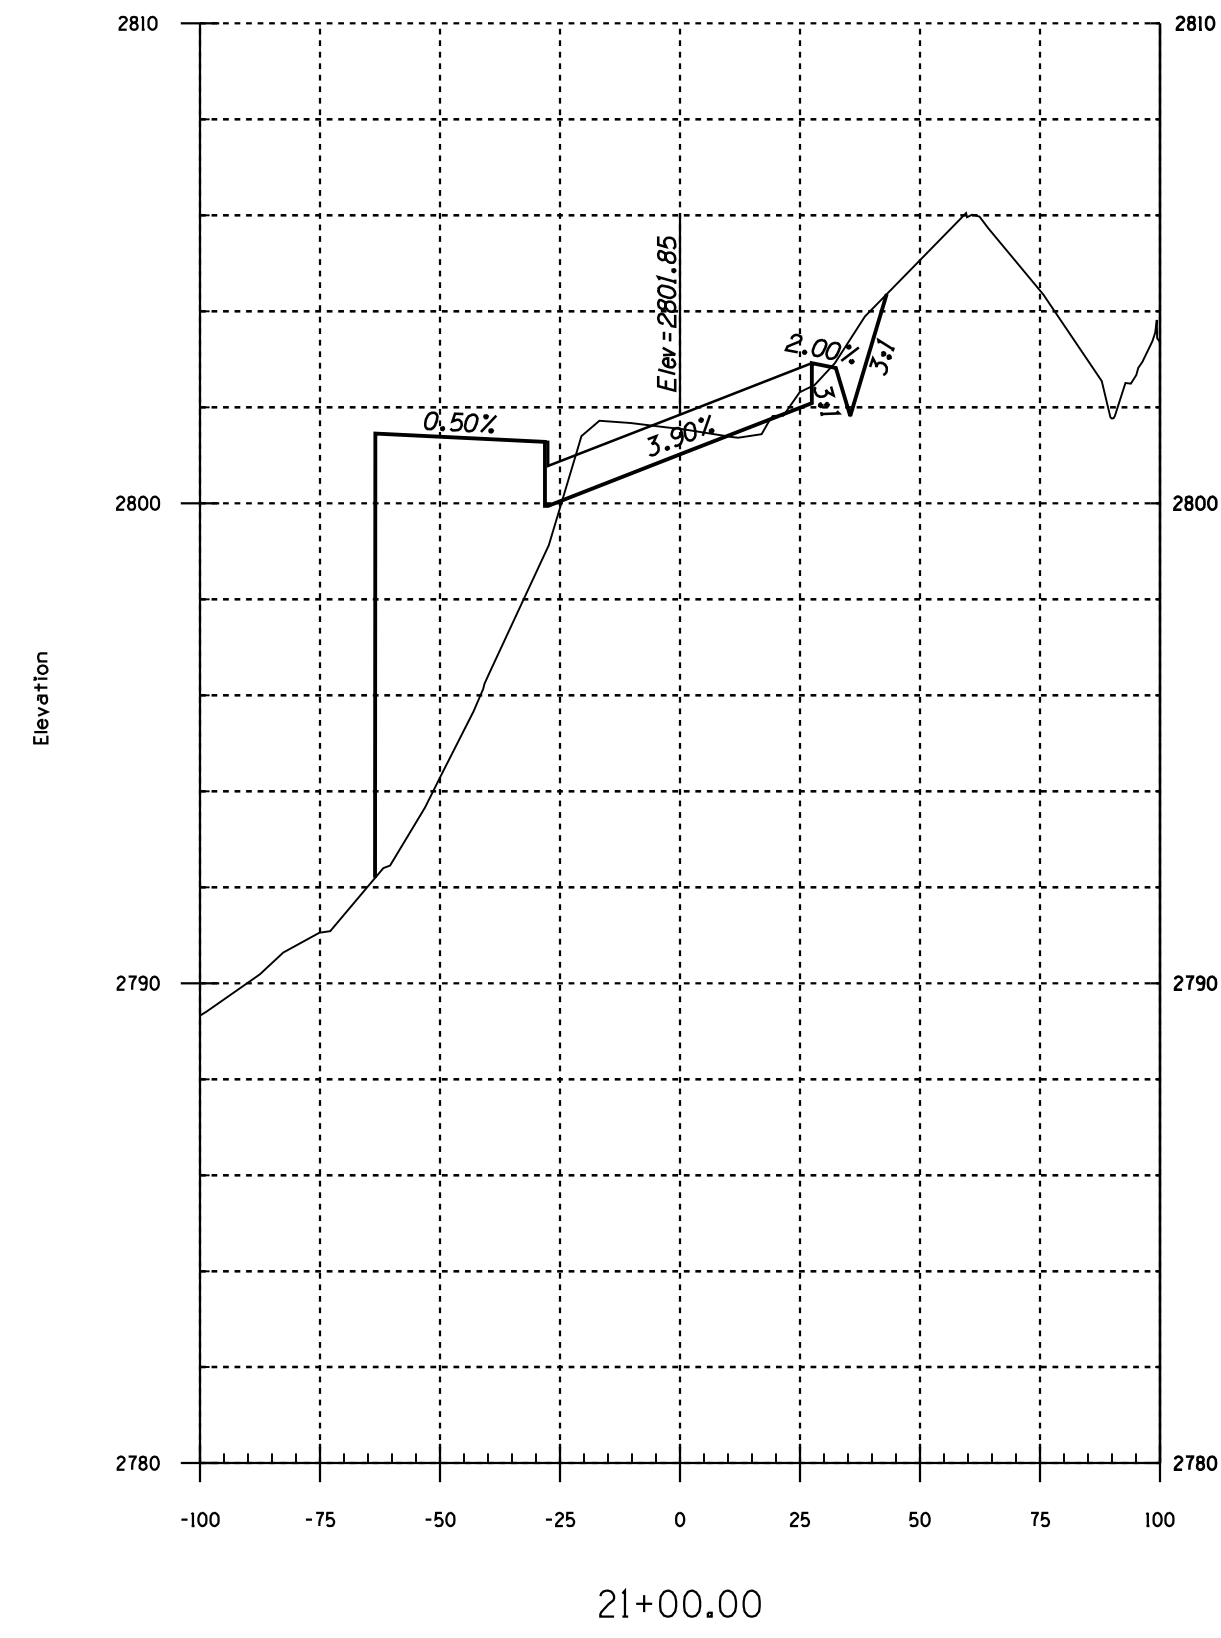

Irvington Road



NO.	DATE	REVISION	BY	CHKD.	APPR.



100%
FINAL
FOR INFORMATION ONLY - NOT FOR RECORDING

DEPARTMENT OF TRANSPORTATION/ENGINEERING DIVISION		103
HOUGHTON ROAD IRVINGTON RD TO VALENCIA RD Cross Sections Sta 20+60 To Sta 23+50		OF 103
	DRWN. BY	REF. _____ SCALE Horiz. 1"=40' Vert. 1"=4'
	DSGN. BY	
	CHKD. BY	
PLAN NO. I-2009-004		XS25 OF XS25