


DISCLAIMER:

This unrecorded Record of Survey was donated to the City of Tucson. The City of Tucson provides this data for your personal use "as is." Additionally, the City of Tucson provides this information with the understanding that it is not guaranteed to be accurate, correct or complete and conclusions drawn from such information are the responsibility of the user.



SKETCH
OF
CAREY RESIDENCE LOT 142
ALTA VISTA BOOK 38 PAGE 54
MAPS AND FLATS TUCSON, ARIZONA

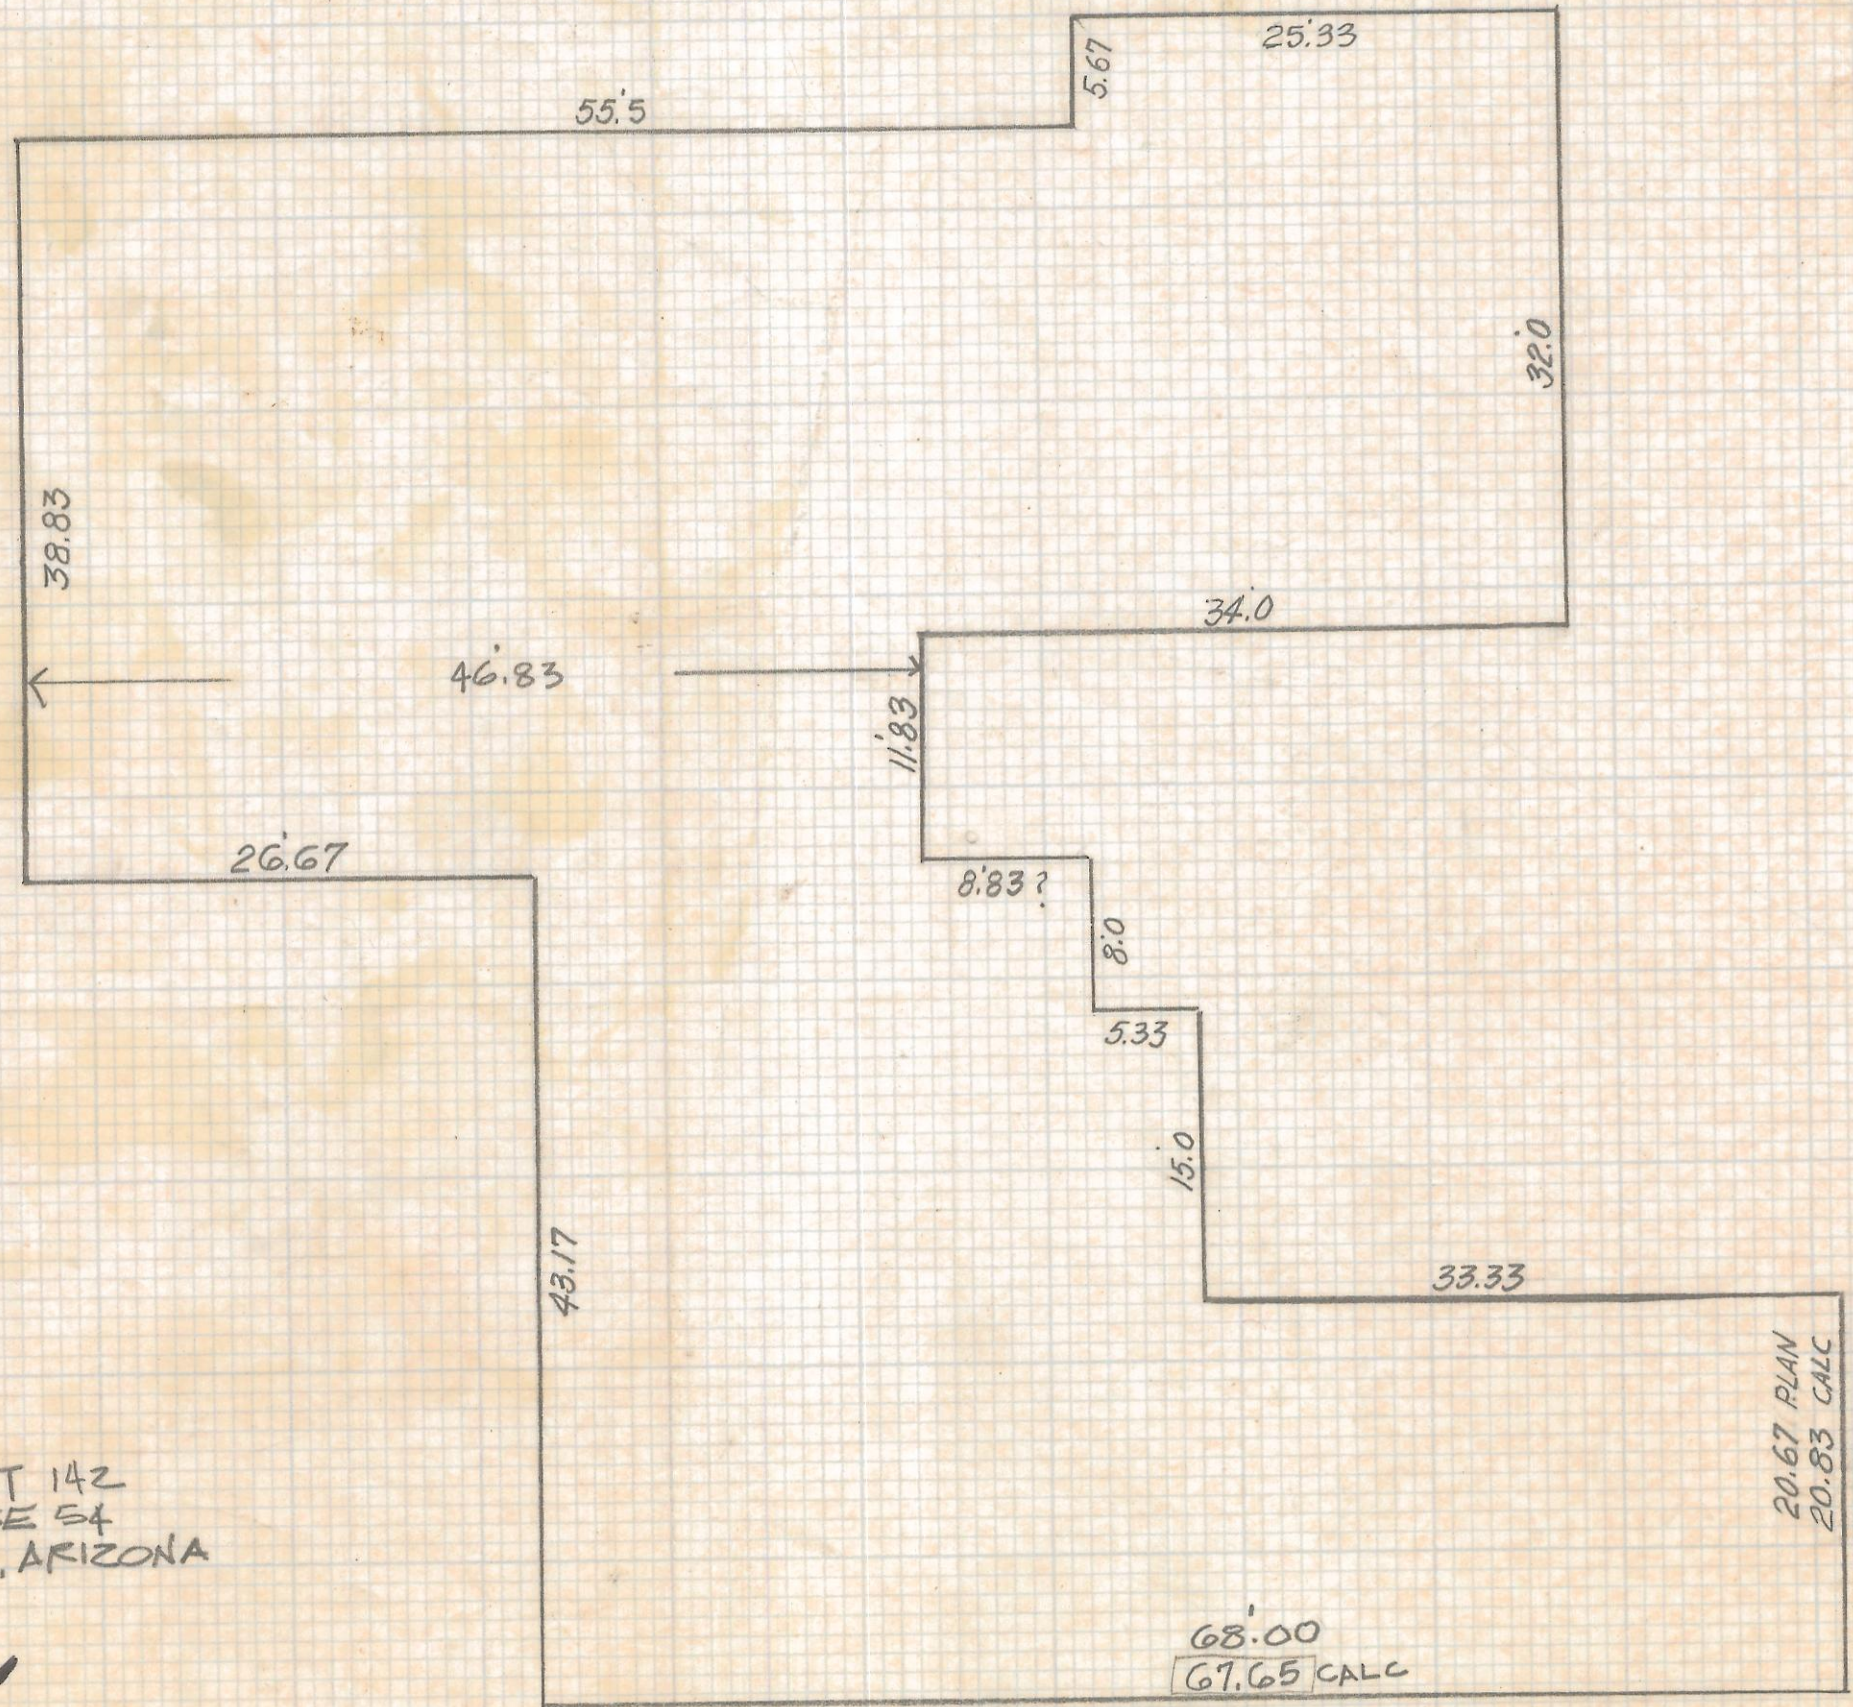

N 82° 59' 15" E
10.50 50
77.65

SENT COPY
TO LARRY
7-16-92
[Signature]

JOB# 92-95
Z-2017-366 1/2

B.M. N.E COR TRANSFORMER
 TOP OF CONCRETE ELEV=2962.45

SCALE 1"=100'



NOTE
 THIS IS NOT A MATHEMATICAL
 CLOSURE FOR PAD USE ONLY

SKETCH
 OF
 PAD LAYOUT FOR CAREY RESIDENCE
 A PORTION OF LOT 142 ALTA VISTA SUB
 BOOK 38 PAGE 54 MAPS AND PLATS

Job# 92-95
 2-2017-366 3/2