
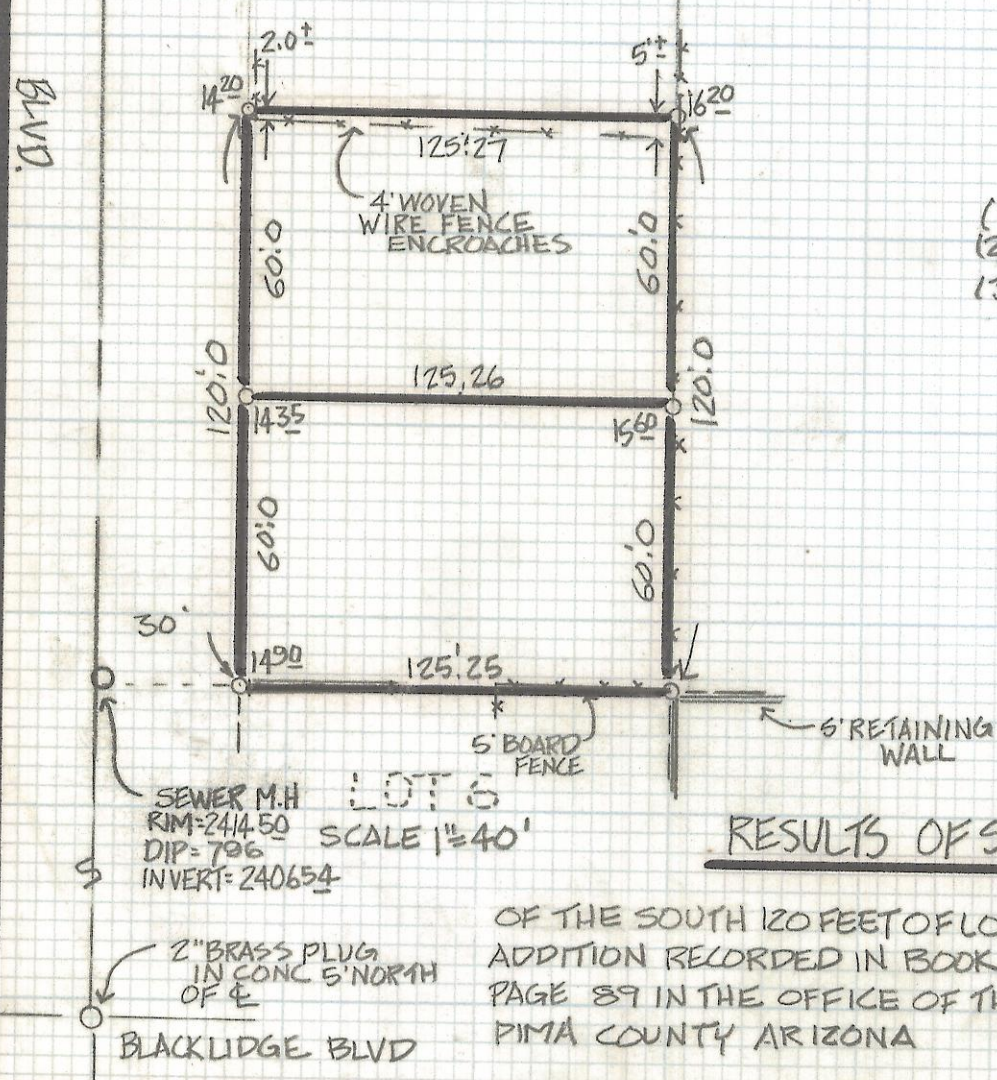


DISCLAIMER:

This unrecorded Record of Survey was donated to the City of Tucson. The City of Tucson provides this data for your personal use "as is." Additionally, the City of Tucson provides this information with the understanding that it is not guaranteed to be accurate, correct or complete and conclusions drawn from such information are the responsibility of the user.

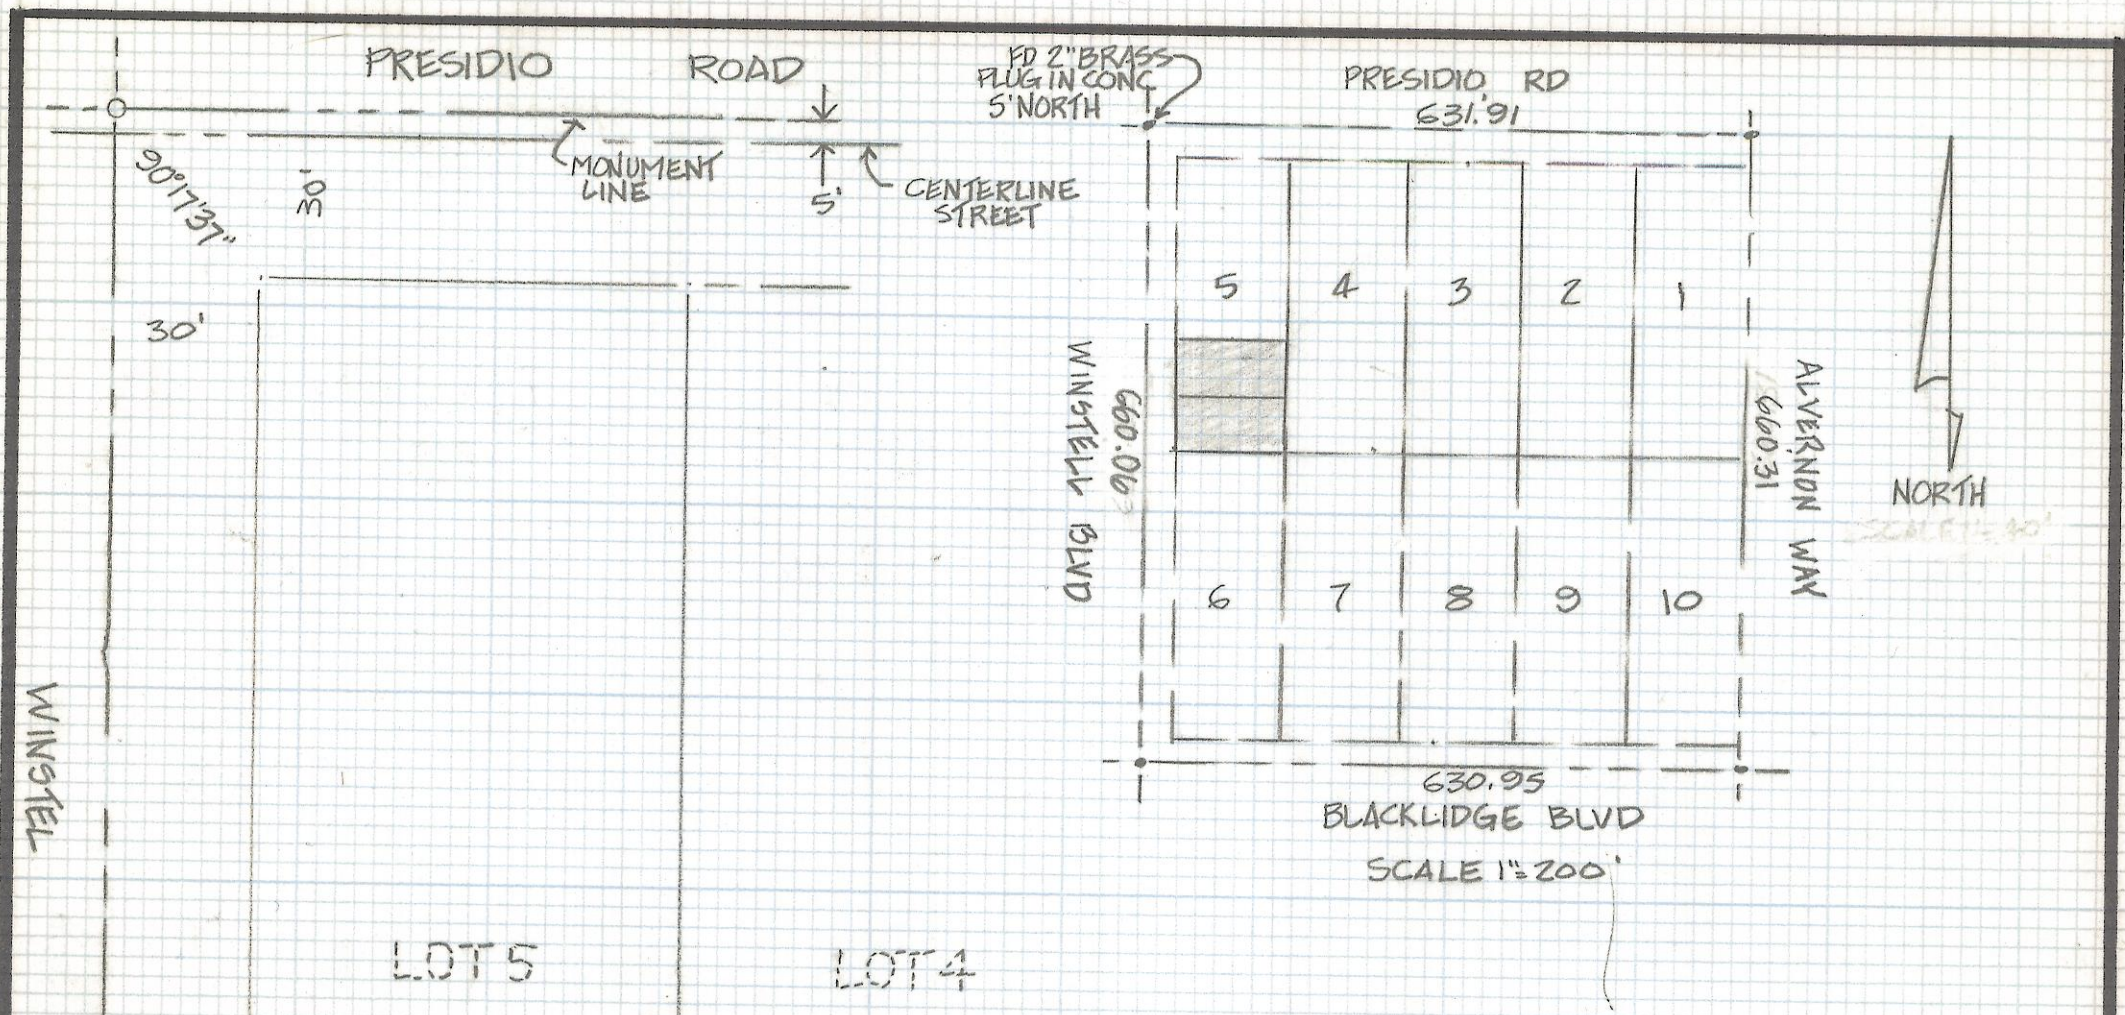

NOTES

- (1) ♀ INDICATES SET 1/2" PIN MKD L.S 4680 UNLESS NOTED
- (2) M- MEASURED
- (3) R- MAP OR DEED RECORD

RESULTS OF SURVEY

OF THE SOUTH 120 FEET OF LOT 2 BLOCK 13 OF FARMINGTON ADDITION RECORDED IN BOOK 4 OF MAPS AND PLATS AT PAGE 89 IN THE OFFICE OF THE PIMA COUNTY RECORDER PIMA COUNTY ARIZONA

ROBERT F. MELLE
 REGISTERED LAND SURVEYOR
 TULSON, ARIZONA
 JOB # 89-4

Z-2018-072 1/2

FD 2" BRASS PLUG IN CONC 5' NORTH E

PRESIDIO RD

FD 2" BRASS PLUG IN CONC 5' NORTH E

PRESIDIO RD 631.91

FD 2" BRASS PLUG IN CONC 5' NORTH E


90°17'37" 1'05"

MONUMENT LINE

5' CENTERLINE STREET

30'

WINSTELL BVD 660.06

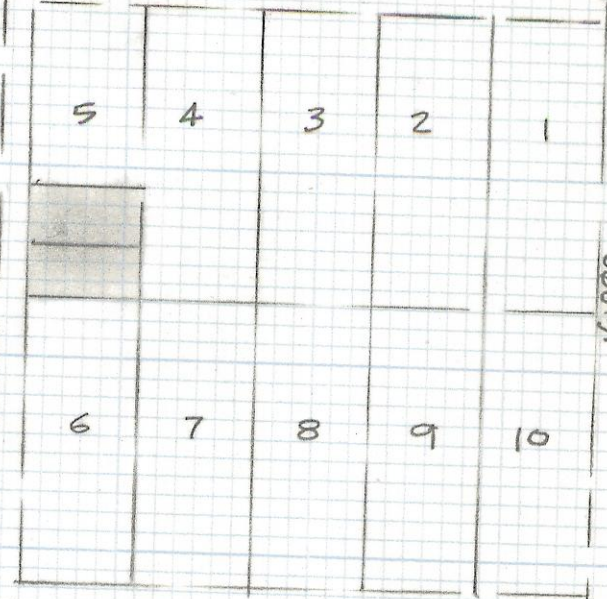

ALVERNON WAY 660.31

NORTH

FD 2" BRASS PLUG IN CONC 5' NORTH E

630.95 BLACKLIDGE BLVD


FD 2" BRASS PLUG IN CONC 5' NORTH E

SCALE 1"=200'

WINSTELL BVD

LOT 5

LOT 4

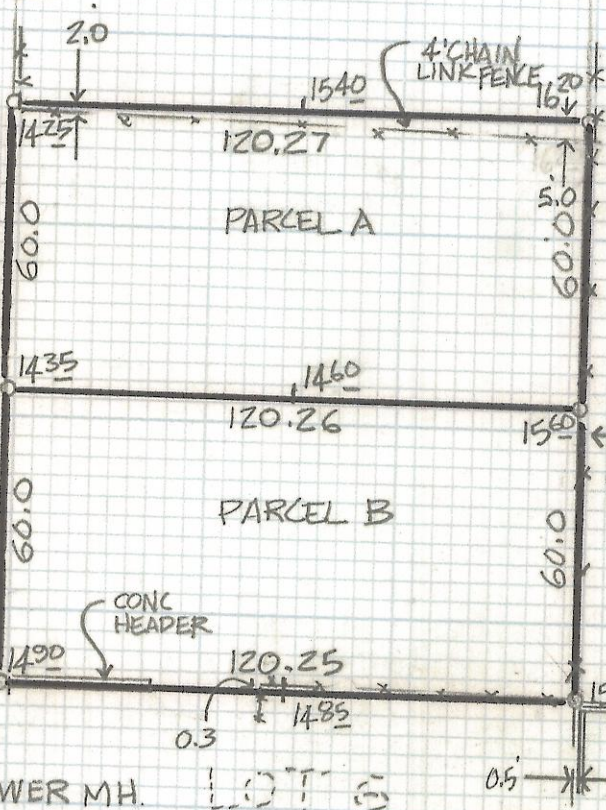

NOTES

- (1) - O INDICATES SET 1/2 PIN MKD LS 4680 UNLESS NOTED
- (2) M- MEASURED
- (3) R- MAJOR DEED RECORD
- (4) BENCHMARK ELEV 2410.66 CITY OF TUCSON FIELD BOOK 1406 PG 58 X ON TOP OF MIDDLE BOLT OF LARGE STEEL POWER POLE S.W CORNER FORT LOWELL WINSTELL

SEWER MH. RIM=241450 DIP=796 EL.=2406.54

LOT 5

SCALE 1"=40'0"

RESULTS OF SURVEY

OF THE SOUTH 120 FEET OF LOT 5 BLOCK 13 OF FARMINGTON ADDITION RECORDED IN BOOK 4 OF MAPS AND PLATS AT PAGE 89 IN THE OFFICE OF THE PIMA COUNTY RECORDER PIMA COUNTY ARIZONA



Z-2018-072 2/2

ROBERT F. MELLEN
REGISTERED LAND SURVEYOR
TUCSON, ARIZONA
JOB# 894

FD 2" BRASS PLUG IN CONC 5' NORTH E