
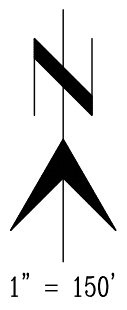


MATCHLINE SEE SHEET 4

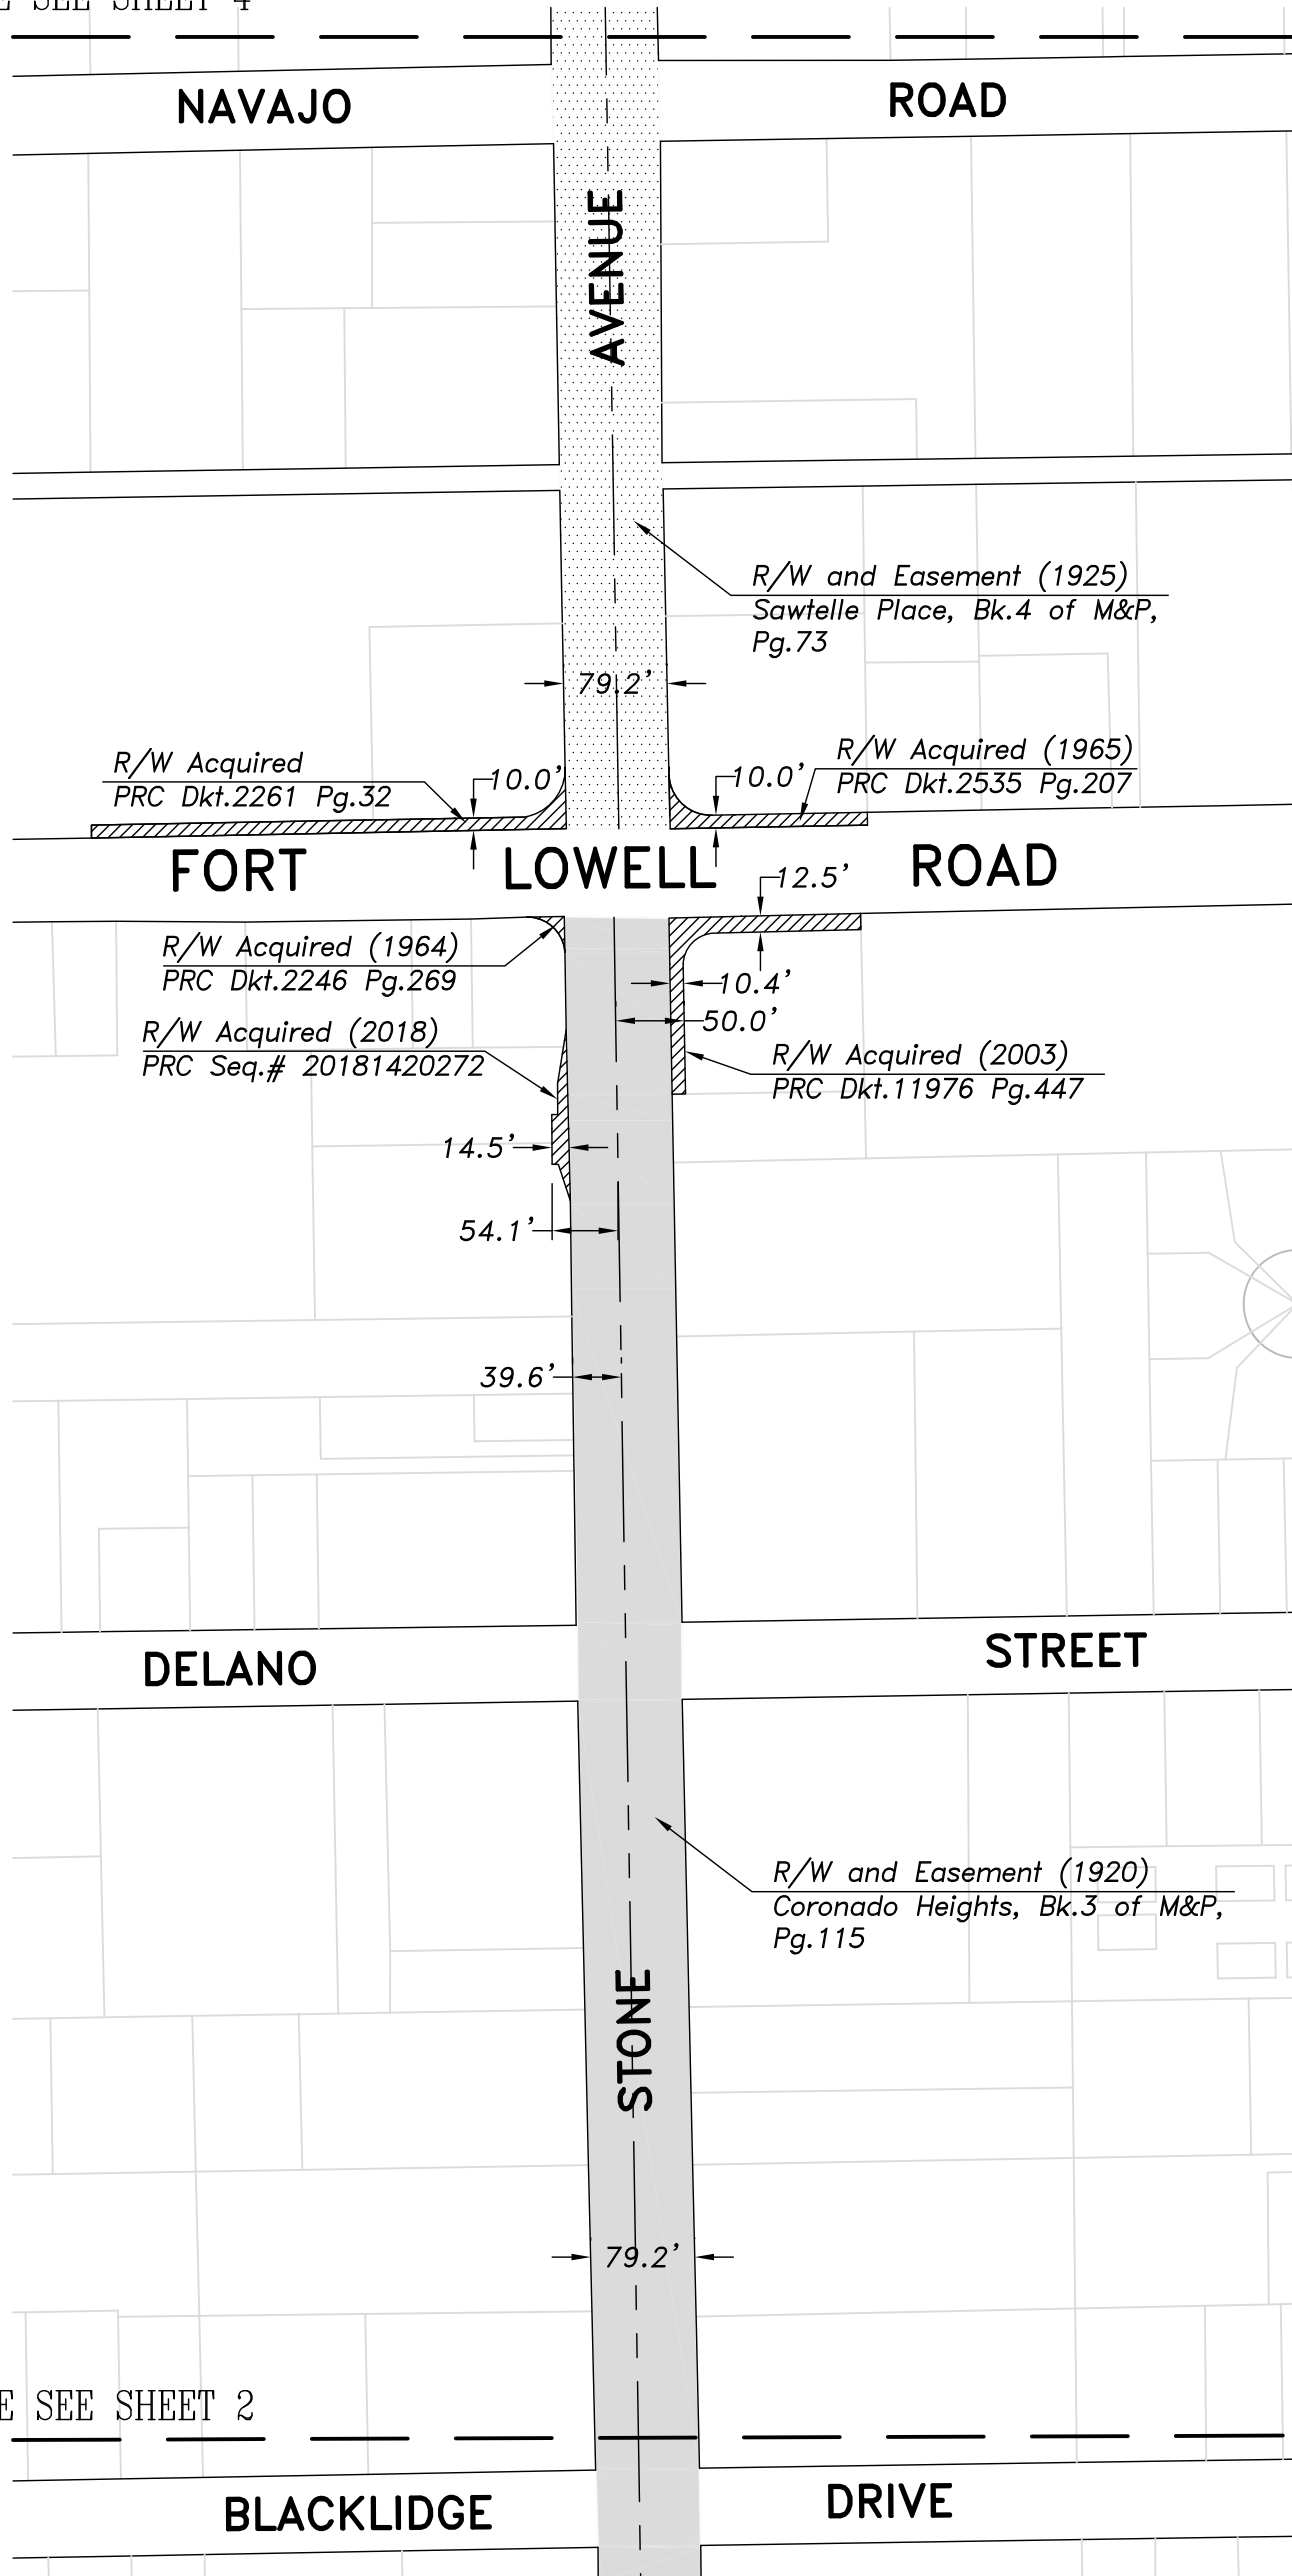

MATCHLINE SEE SHEET 2

Note: Please see General File No. 787 for additional information and associated documentation

Drawn: JTT JUNE 2019

Scale: 1" = 150'

Right of Way
Stone Ave. - Grant Rd to Prince Rd
SEC. 25 & 36, T13S, R13E

City of Tucson, Arizona
ENGINEERING DIVISION (3/4)

PLAN # S-2019-004