


DISCLAIMER:

This unrecorded Record of Survey was donated to the City of Tucson. The City of Tucson provides this data for your personal use "as is." Additionally, the City of Tucson provides this information with the understanding that it is not guaranteed to be accurate, correct or complete and conclusions drawn from such information are the responsibility of the user.

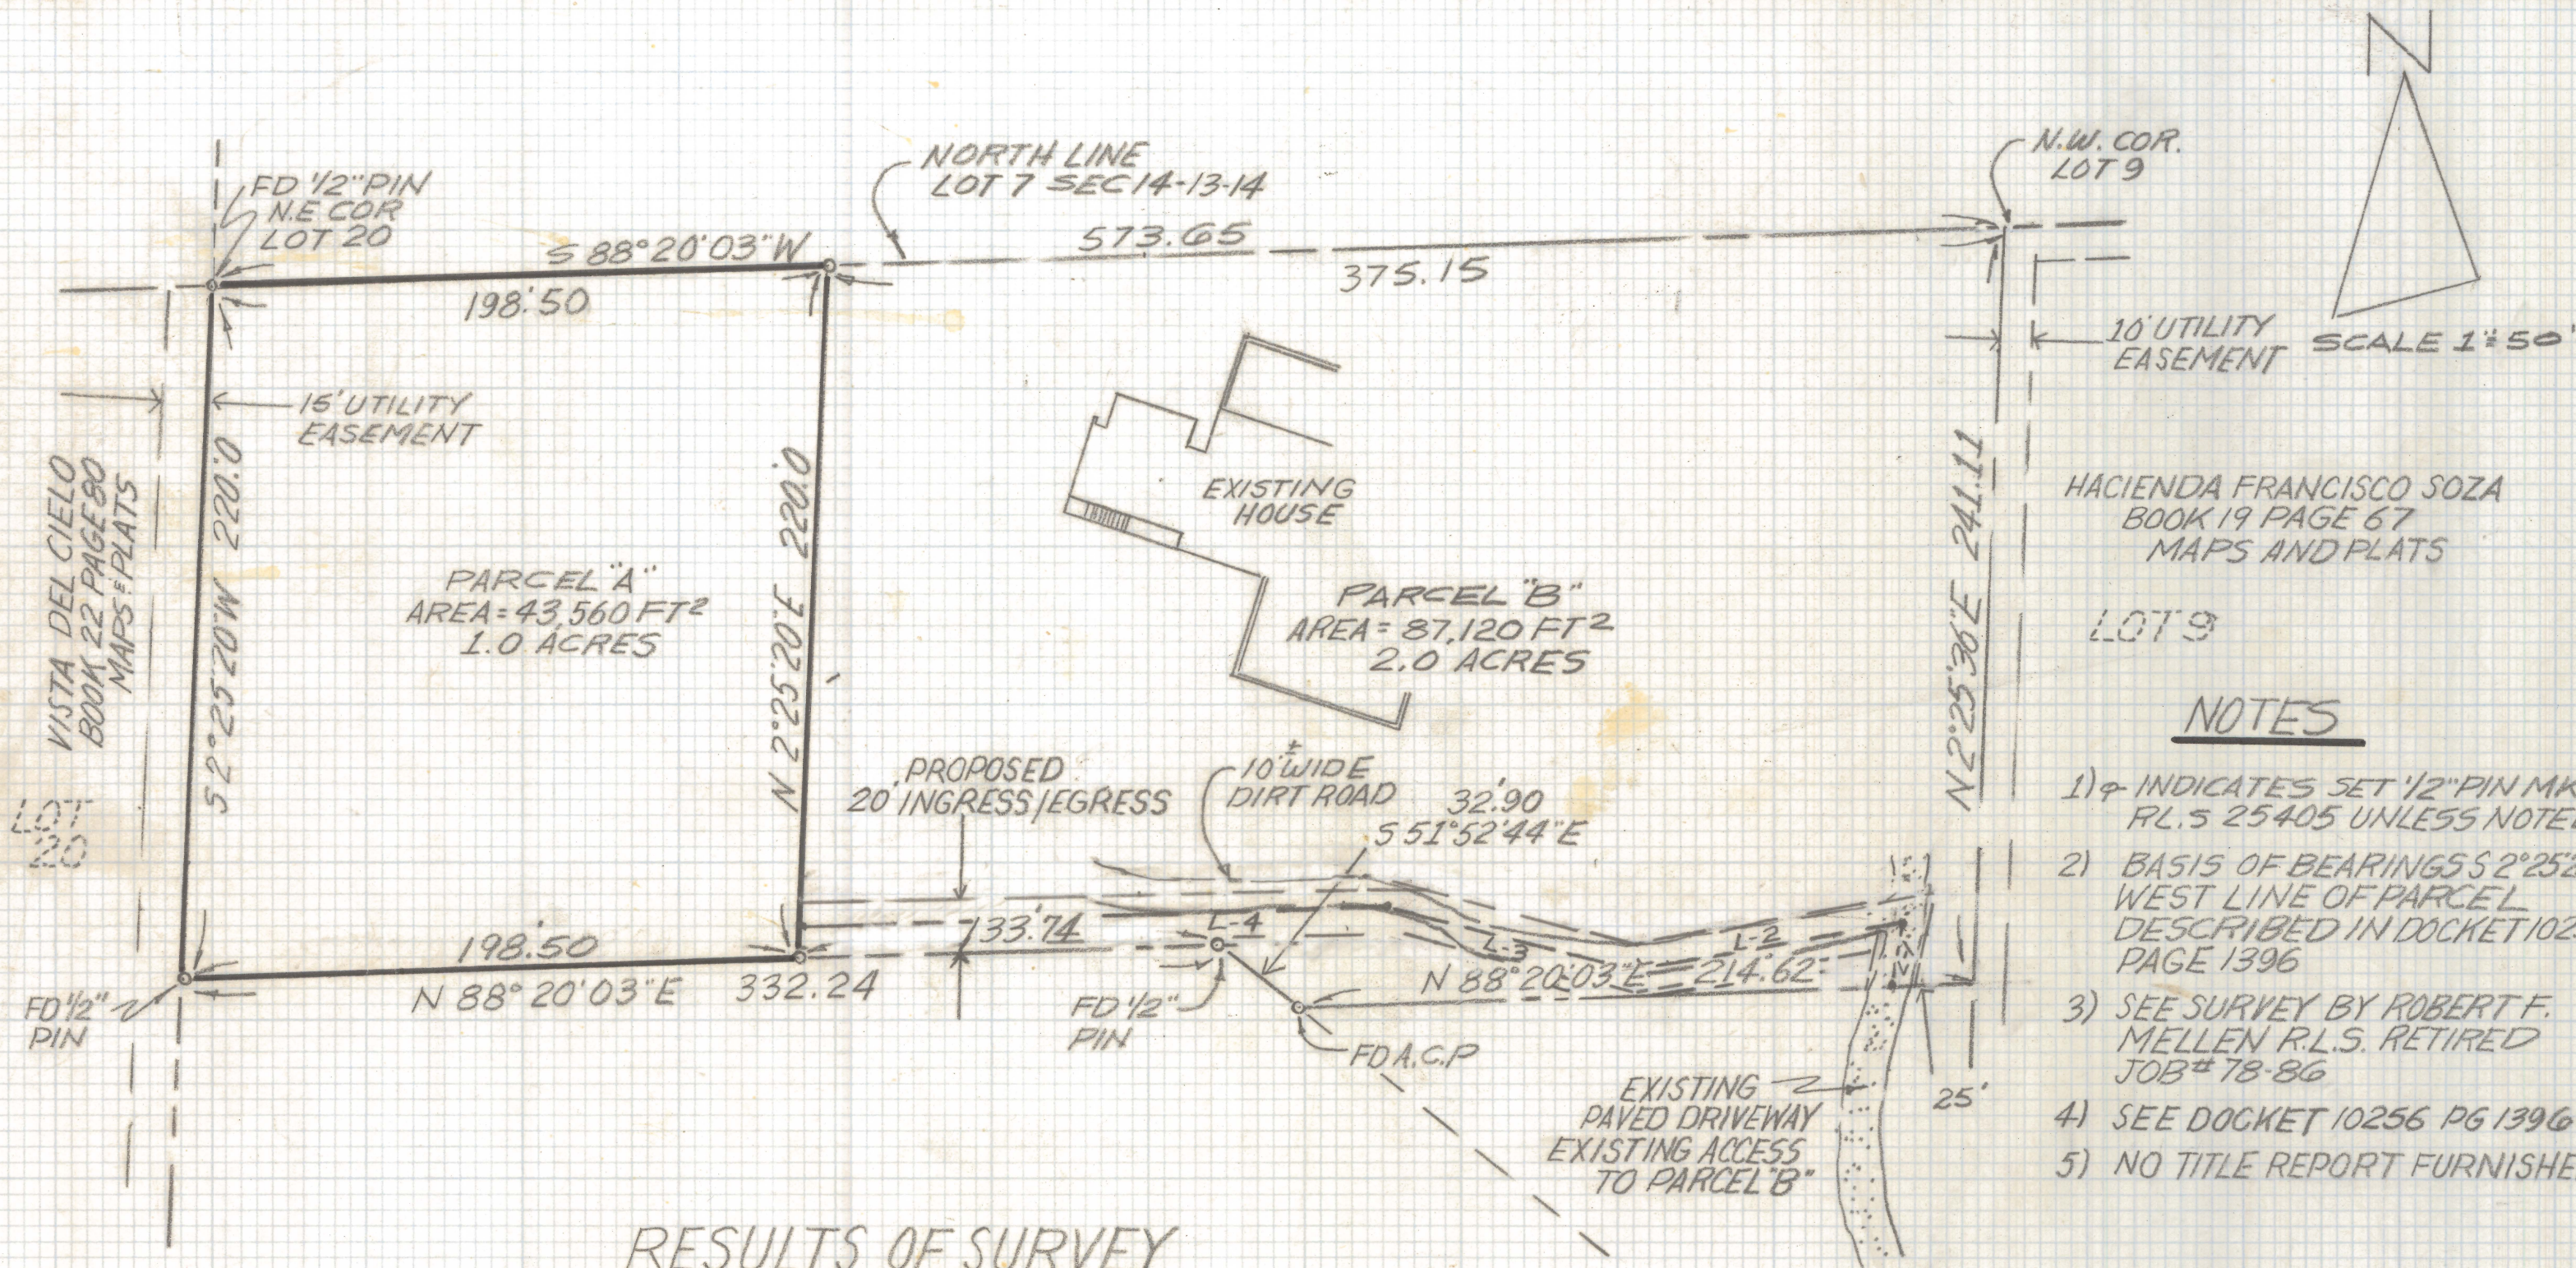

- NOTES**
- 1) ϕ INDICATES SET 1/2" PIN MKD R.L.S. 25405 UNLESS NOTED
 - 2) BASIS OF BEARINGS S 2° 25' 20" W WEST LINE OF PARCEL DESCRIBED IN DOCKET 10256 PAGE 1396
 - 3) SEE SURVEY BY ROBERT F. MELLETT R.L.S. RETIRED JOB # 78-86
 - 4) SEE DOCKET 10256 PG 1396
 - 5) NO TITLE REPORT FURNISHED


LINE TABLE		
CENTERLINE EASEMENT		
Nº	BEARING	DISTANCE
L-1	N 13° 20' 03" E	20.0
L-2	S 81° 15' 28" W	89.09
L-3	N 75° 09' 57" W	80.0
L-4	S 88° 20' 03" W	188.0



Everett M. Trueblood

DATE 8-22-97		REVISIONS 15' EASEMENT	
EVERETT M. TRUEBLOOD LAND SURVEYING 2300 West Ian Place Tucson, AZ 85741 (520) 888-2549			
Drawn By: E.M.T.	Checked By: E.M.T.	Date: 8-5-97	
Job No. 97-81	Scale: 1" = 50'	Sheet 1 of 1	

Z-2020-1070-001

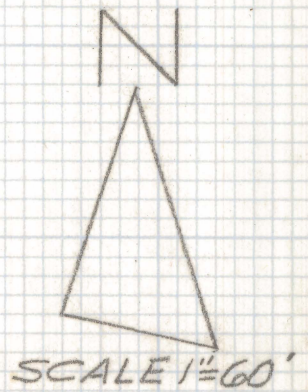

N.W. COR
LOT 9

S 88°20'03"W

PARCEL "B"

LOT 9

WEST LINE OF
HACIENDA FRANCISCO SOZA
BOOK 19 PG 67

S.E. COR
DOC 10256 PG 1396

EXISTING
PAVED DRIVEWAY
SEE EXHIBIT "A"
CENTERLINE ESMT

S 88°20'03"W

214.62

EXHIBIT "B"
CENTERLINE
EASEMENT
SEE LINE TABLE

S 88°20'03"W
25.0

LINE TABLE

Nº	BEARING	DIST.
L-1	S 8°22'35"W	56.91
L-2	S 6°00'49"E	31.78
L-3	S 23°06'19"E	60.72

NOTE

1) SEE SURVEY OF 1 ACRE
PARCEL "A"



Everett M. Trueblood

SKETCH OF LEGAL DESCRIPTION

OF A PROPOSED 15 FOOT WIDE EASEMENT FOR INGRESS
AND EGRESS OVER A PORTION OF LOT 7 IN SECTION 14 TWP
13 SOUTH RNG 14 EAST G & S.R.B. & M PIMA COUNTY AZ.

EVERETT M. TRUEBLOOD
REGISTERED LAND SURVEYOR
TUCSON, ARIZONA
JOB # 97-81

REVISED TO 15 FOOT EASEMENT

Z-2020-1070-002