


STONE AVE

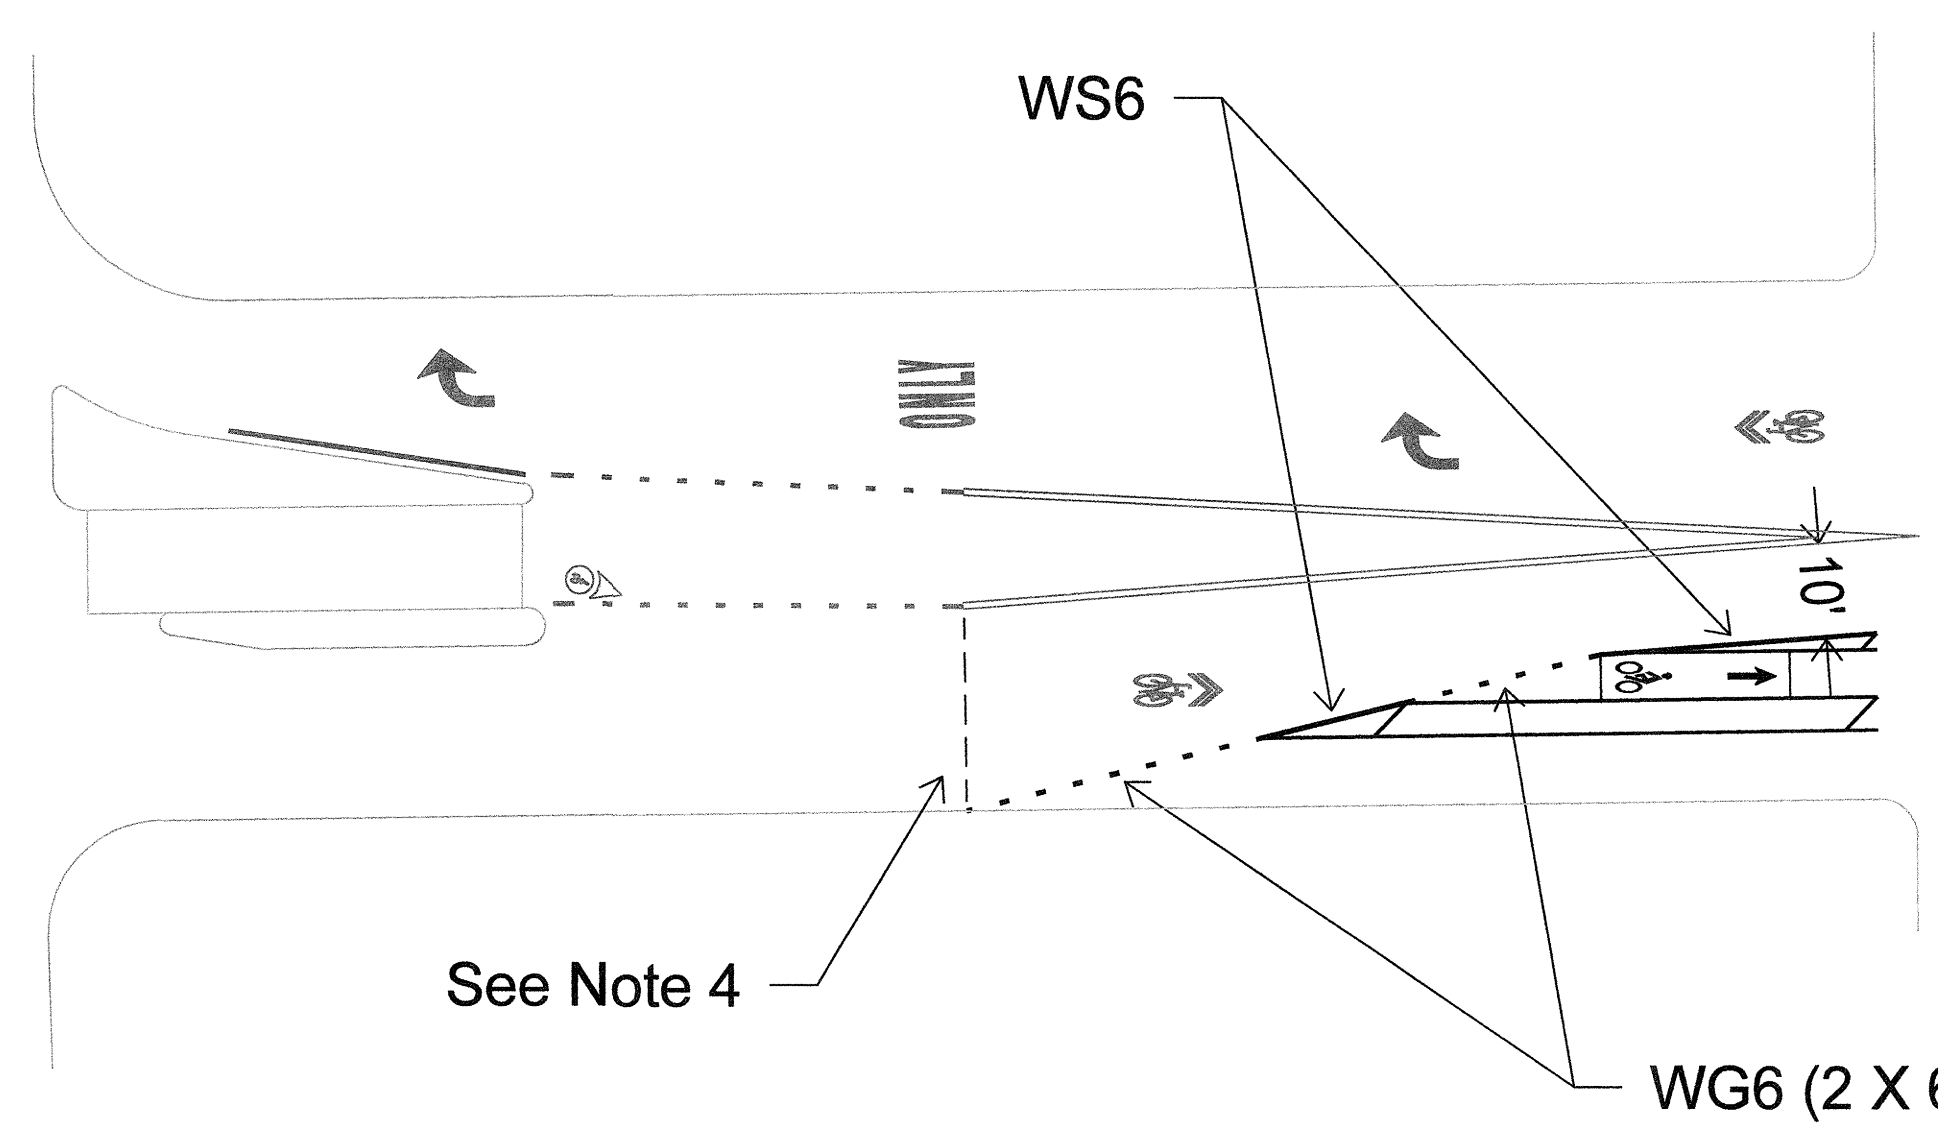


ECHOLS LN

7TH AVE

See Note 4

WG6 (2 X 6)

7TH AVE

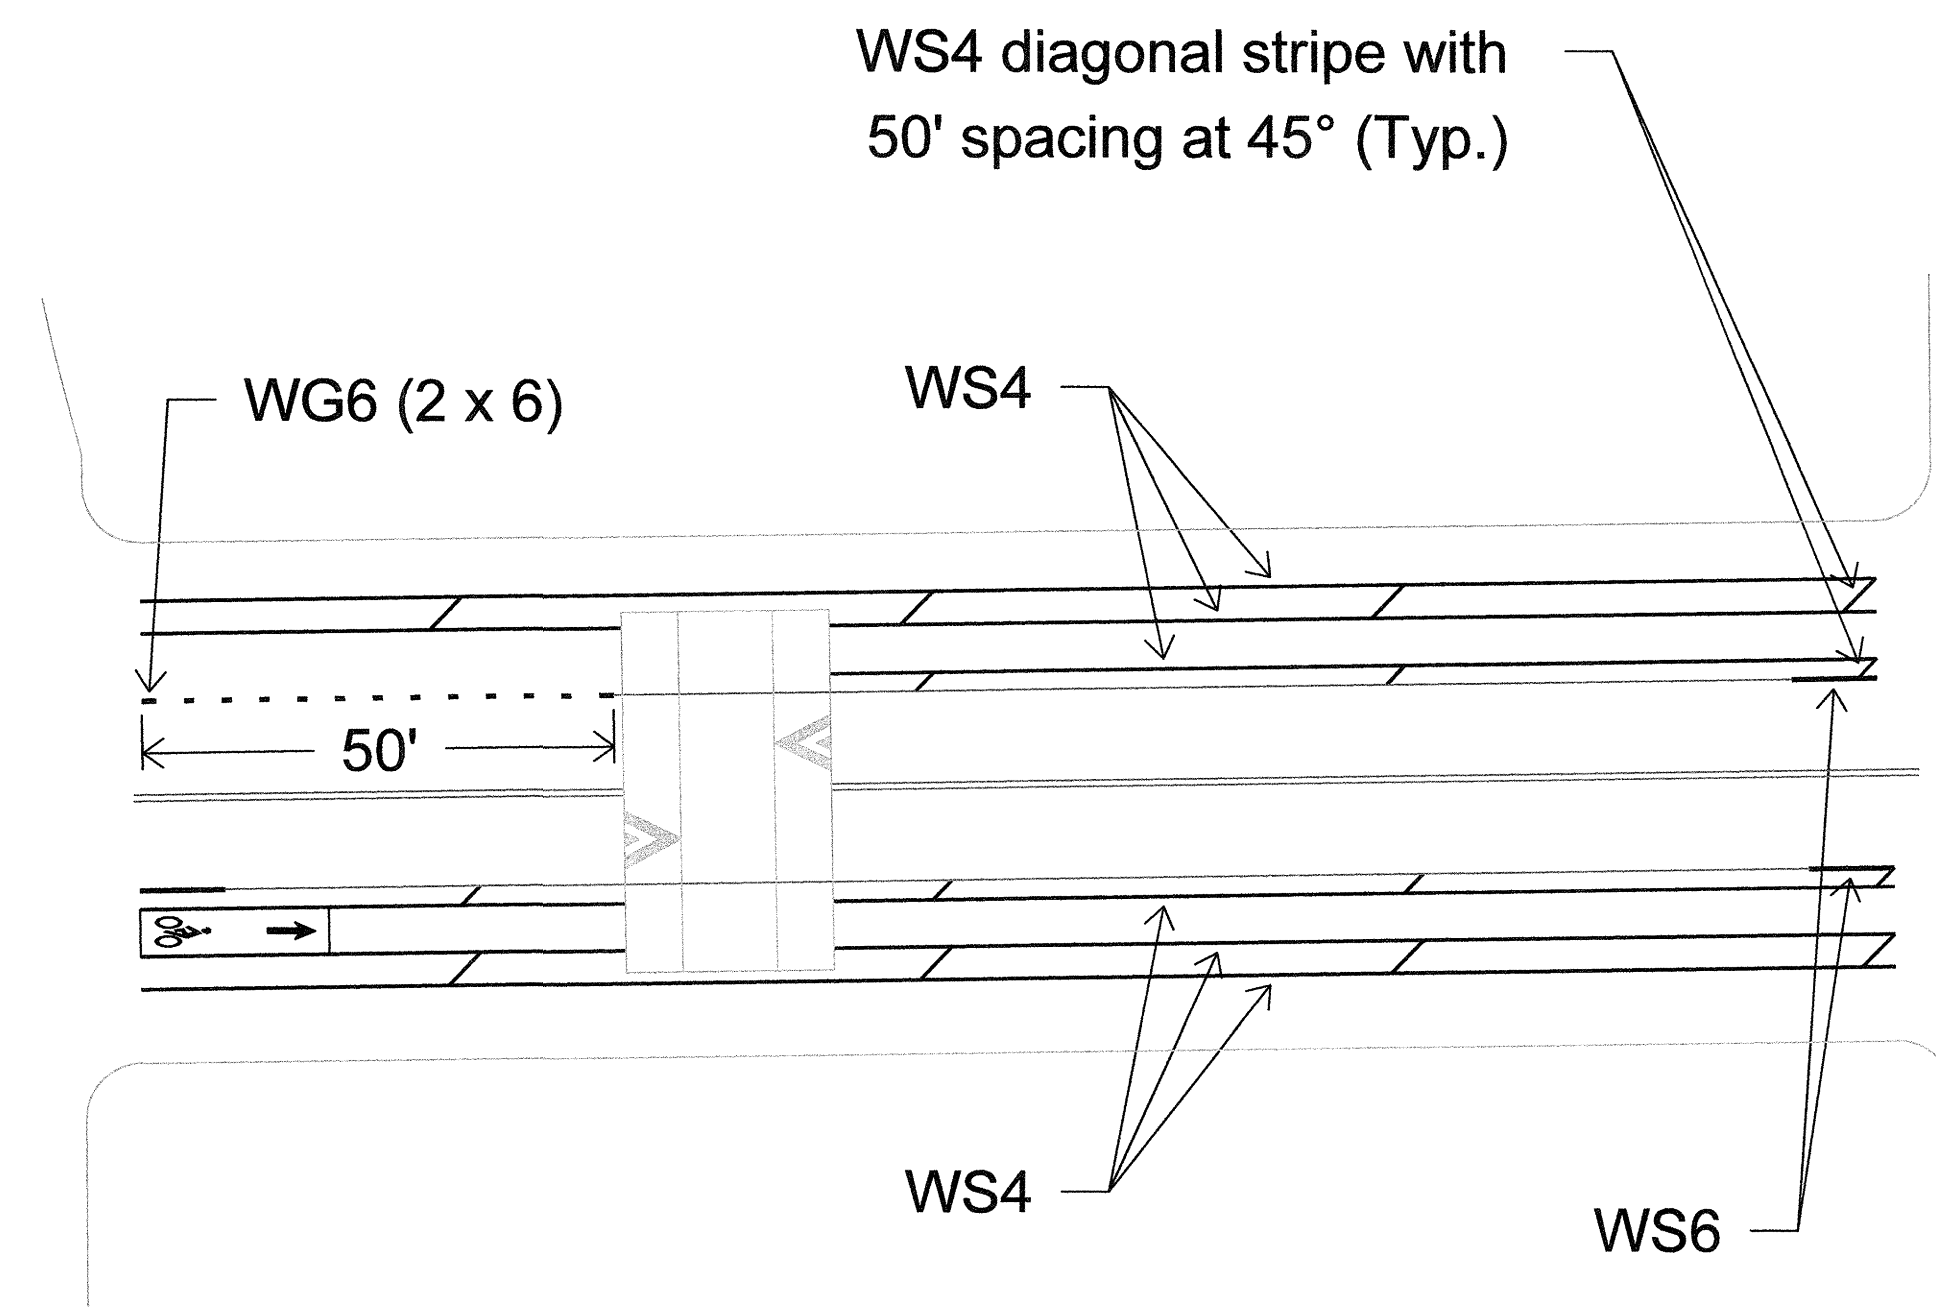

FERRO AVE

6TH AVE

WS4 diagonal stripe with 50' spacing at 45° (Typ.)

WG6 (2 x 6)


WS4

50'

WS4

WS6

New Bike Symbol & Arrow (Typ.)  
Per PCDOT/COT Signing & Marking Manual Sht. 3.2.4. See Note 3.

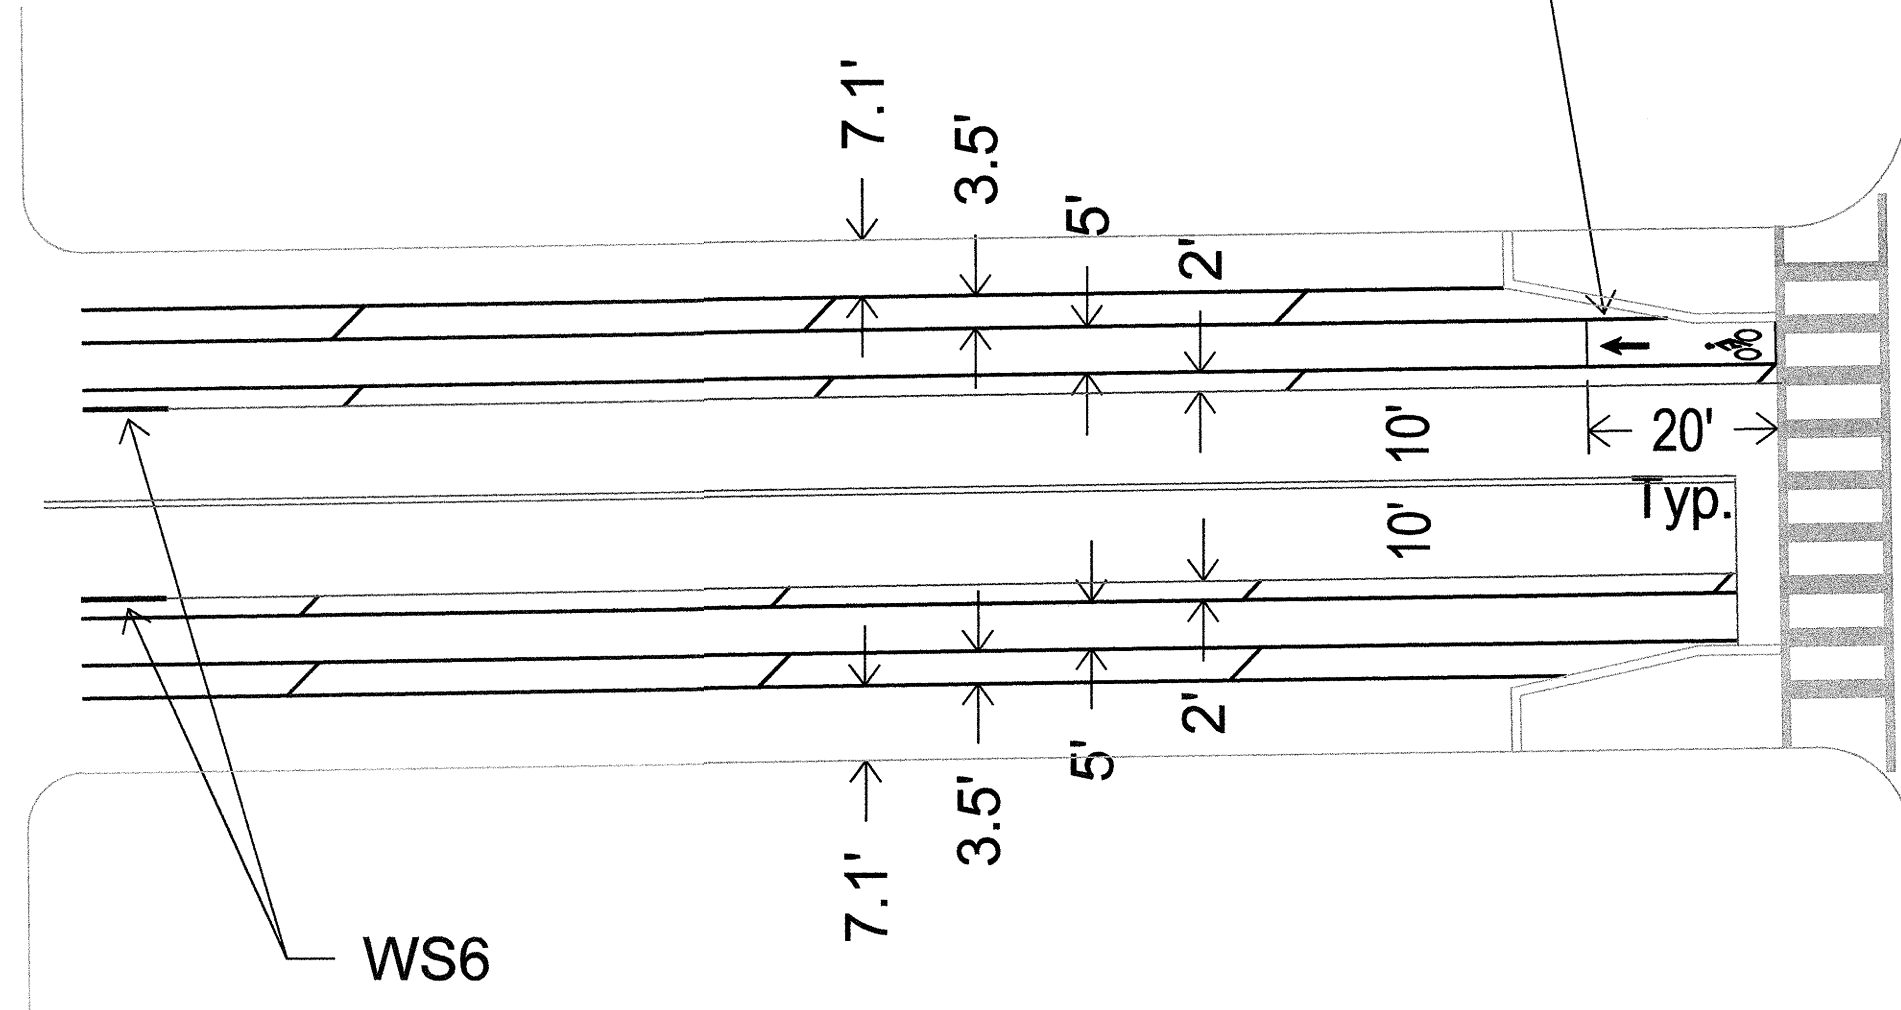

WS6

**New Striping**

ALL STRIPING TO BE PAINT

**Type**

**Quantity**

WS6	92 L.F.
WS4	3,236 L.F.
WG6 (2 X 6)	204 L.F.
Green Paint	395 S.F.
Bike Symbol & Arrow	4

**CONSTRUCTION NOTES:**

1. STRIPING QUANTITIES ARE AN ESTIMATE ONLY. SURFACE PAVEMENT TREATMENT MAY RESULT IN THE APPLICATION OF ADDITIONAL LANE EDGE WS6 STRIPING AT THE DISCRETION OF THE ENGINEER. THIS ADDITIONAL STRIPING TO BE INCLUDED AS INCIDENTAL TO THE CONTRACT.
2. PAVEMENT MARKINGS ARE IN ACCORDANCE WITH PCDOT/COT SIGNING & PAVEMENT MARKING MANUAL. SEE MANUAL FOR ADDITIONAL INFORMATION.
3. INSTALL PORTLAND GREEN PAINTED PAVEMENT MARKING.
4. THIS LINE IS SHOWN ONLY FOR REFERENCE AND NOT TO BE INCLUDED IN THE NEW STRIPING.



NO.	DATE	REVISION	BY	CHKD.	APPR.



DEPARTMENT OF TRANSPORTATION/ENGINEERING DIVISION					
STRIPING PLAN					
UNIVERSITY BOULEVARD - STONE AVENUE TO 6TH AVENUE					
Approvals	Signatory	Date	Approved _____ 20__	3 OF 3	TRANSPORTATION DIRECTOR
REF. _____ SCALE: NOTED			PLAN NO. U-2022-003		

DRWN. BY W.WEST 20 22 DSGN. BY \_\_\_\_\_ 20 \_\_\_\_ CHKD. BY G.ORSINI 20 22