


Drawn: JTM JAN 2025
Scale: NO SCALE

Right of Way
Blacklidge Drive
SECTION 34, T13S, R14E

City of Tucson, Arizona
ENGINEERING DIVISION
PLAN # S-2025-001

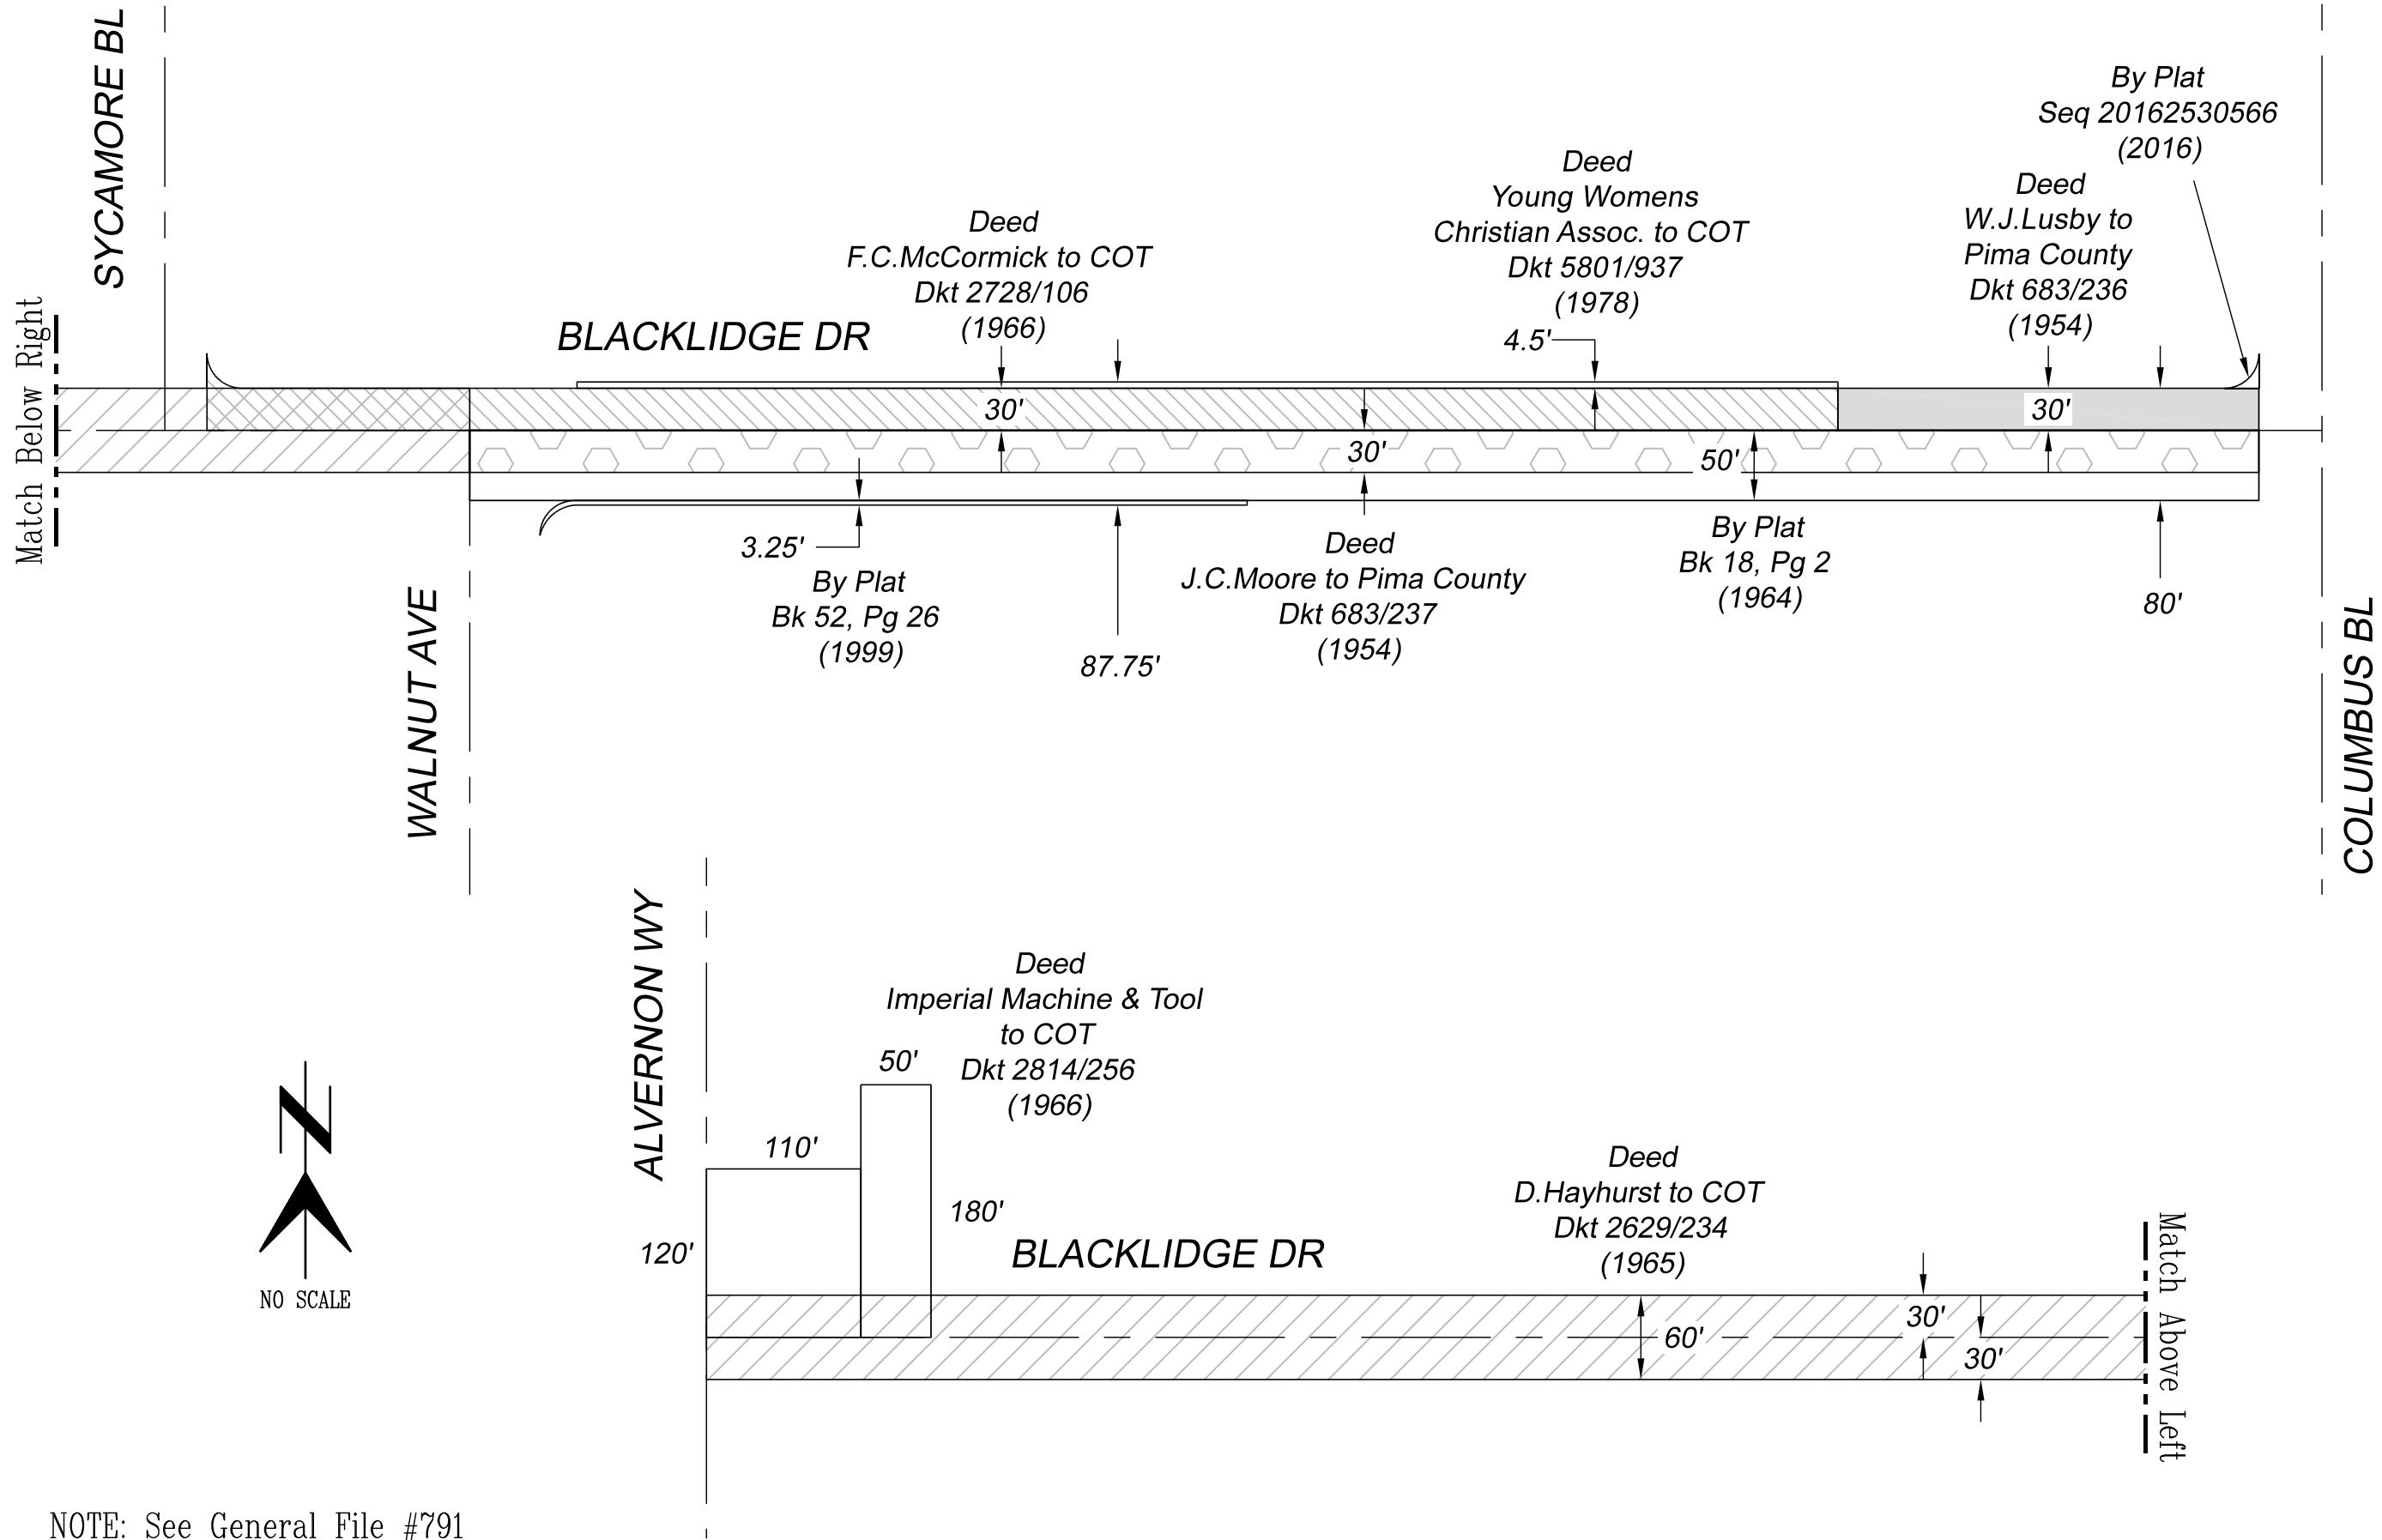

NOTE: See General File #791