
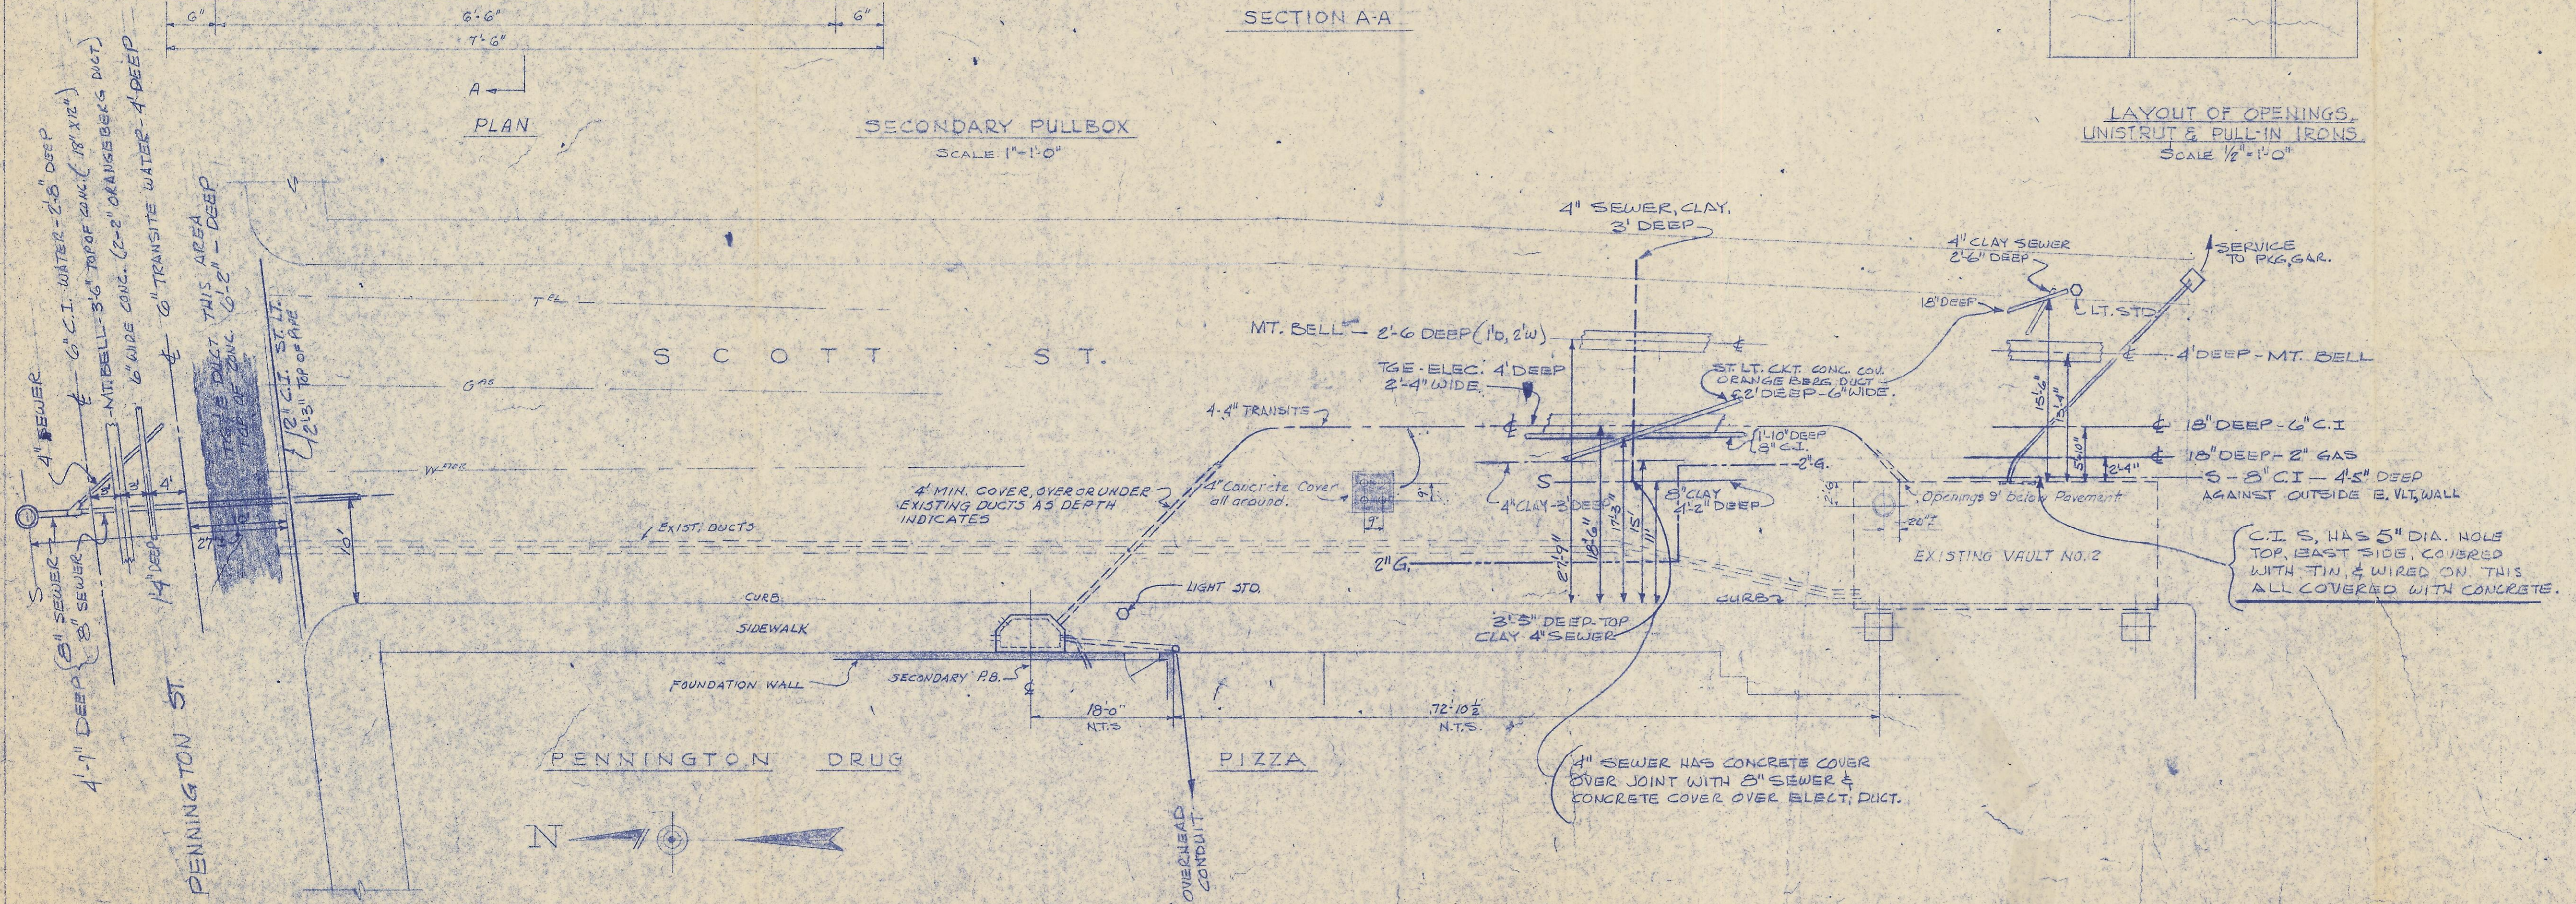


SECONDARY PULLBOX
SCALE: 1" = 1'-0"

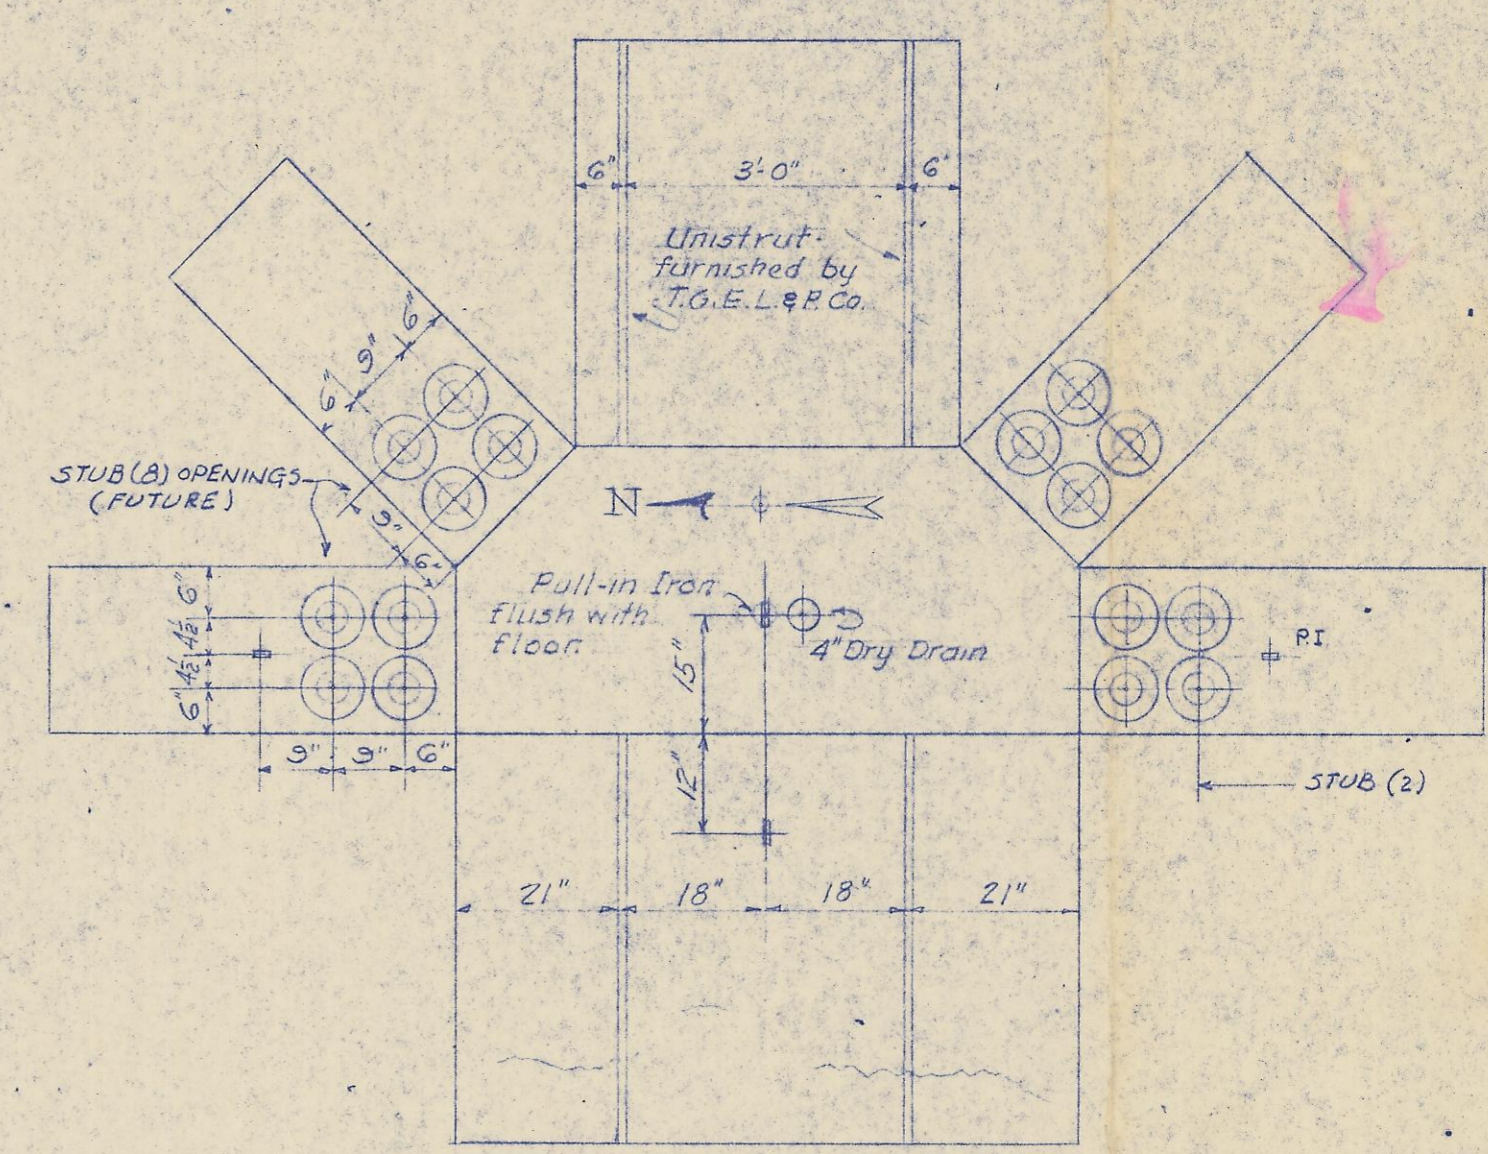

P-71-03

60-06-0158-02-4

DETAIL WORK AREA NO. 18
SECONDARY SERVICE - VAULT #2 TO PENNINGTON DRUG

T-G-E-L-&-P-CO.

Tucson, Ariz.

SCALE: AS NOTED ± DATE: MARCH 1960
DRAWN: T.M.P. APPR: M.G. LOTHLIN

REV. 5-19-71 - ADDED U.G. RUN TO PKG. GAR. W.T.
REV. 5-5-71 - ADDED U.G. INFO. + W.T.
REVISED 4-16-62

12-14-13 UG. DWG. NO. T-628-0-B