


N:\103010\Mercado District\rec-svy\ROS.dwg

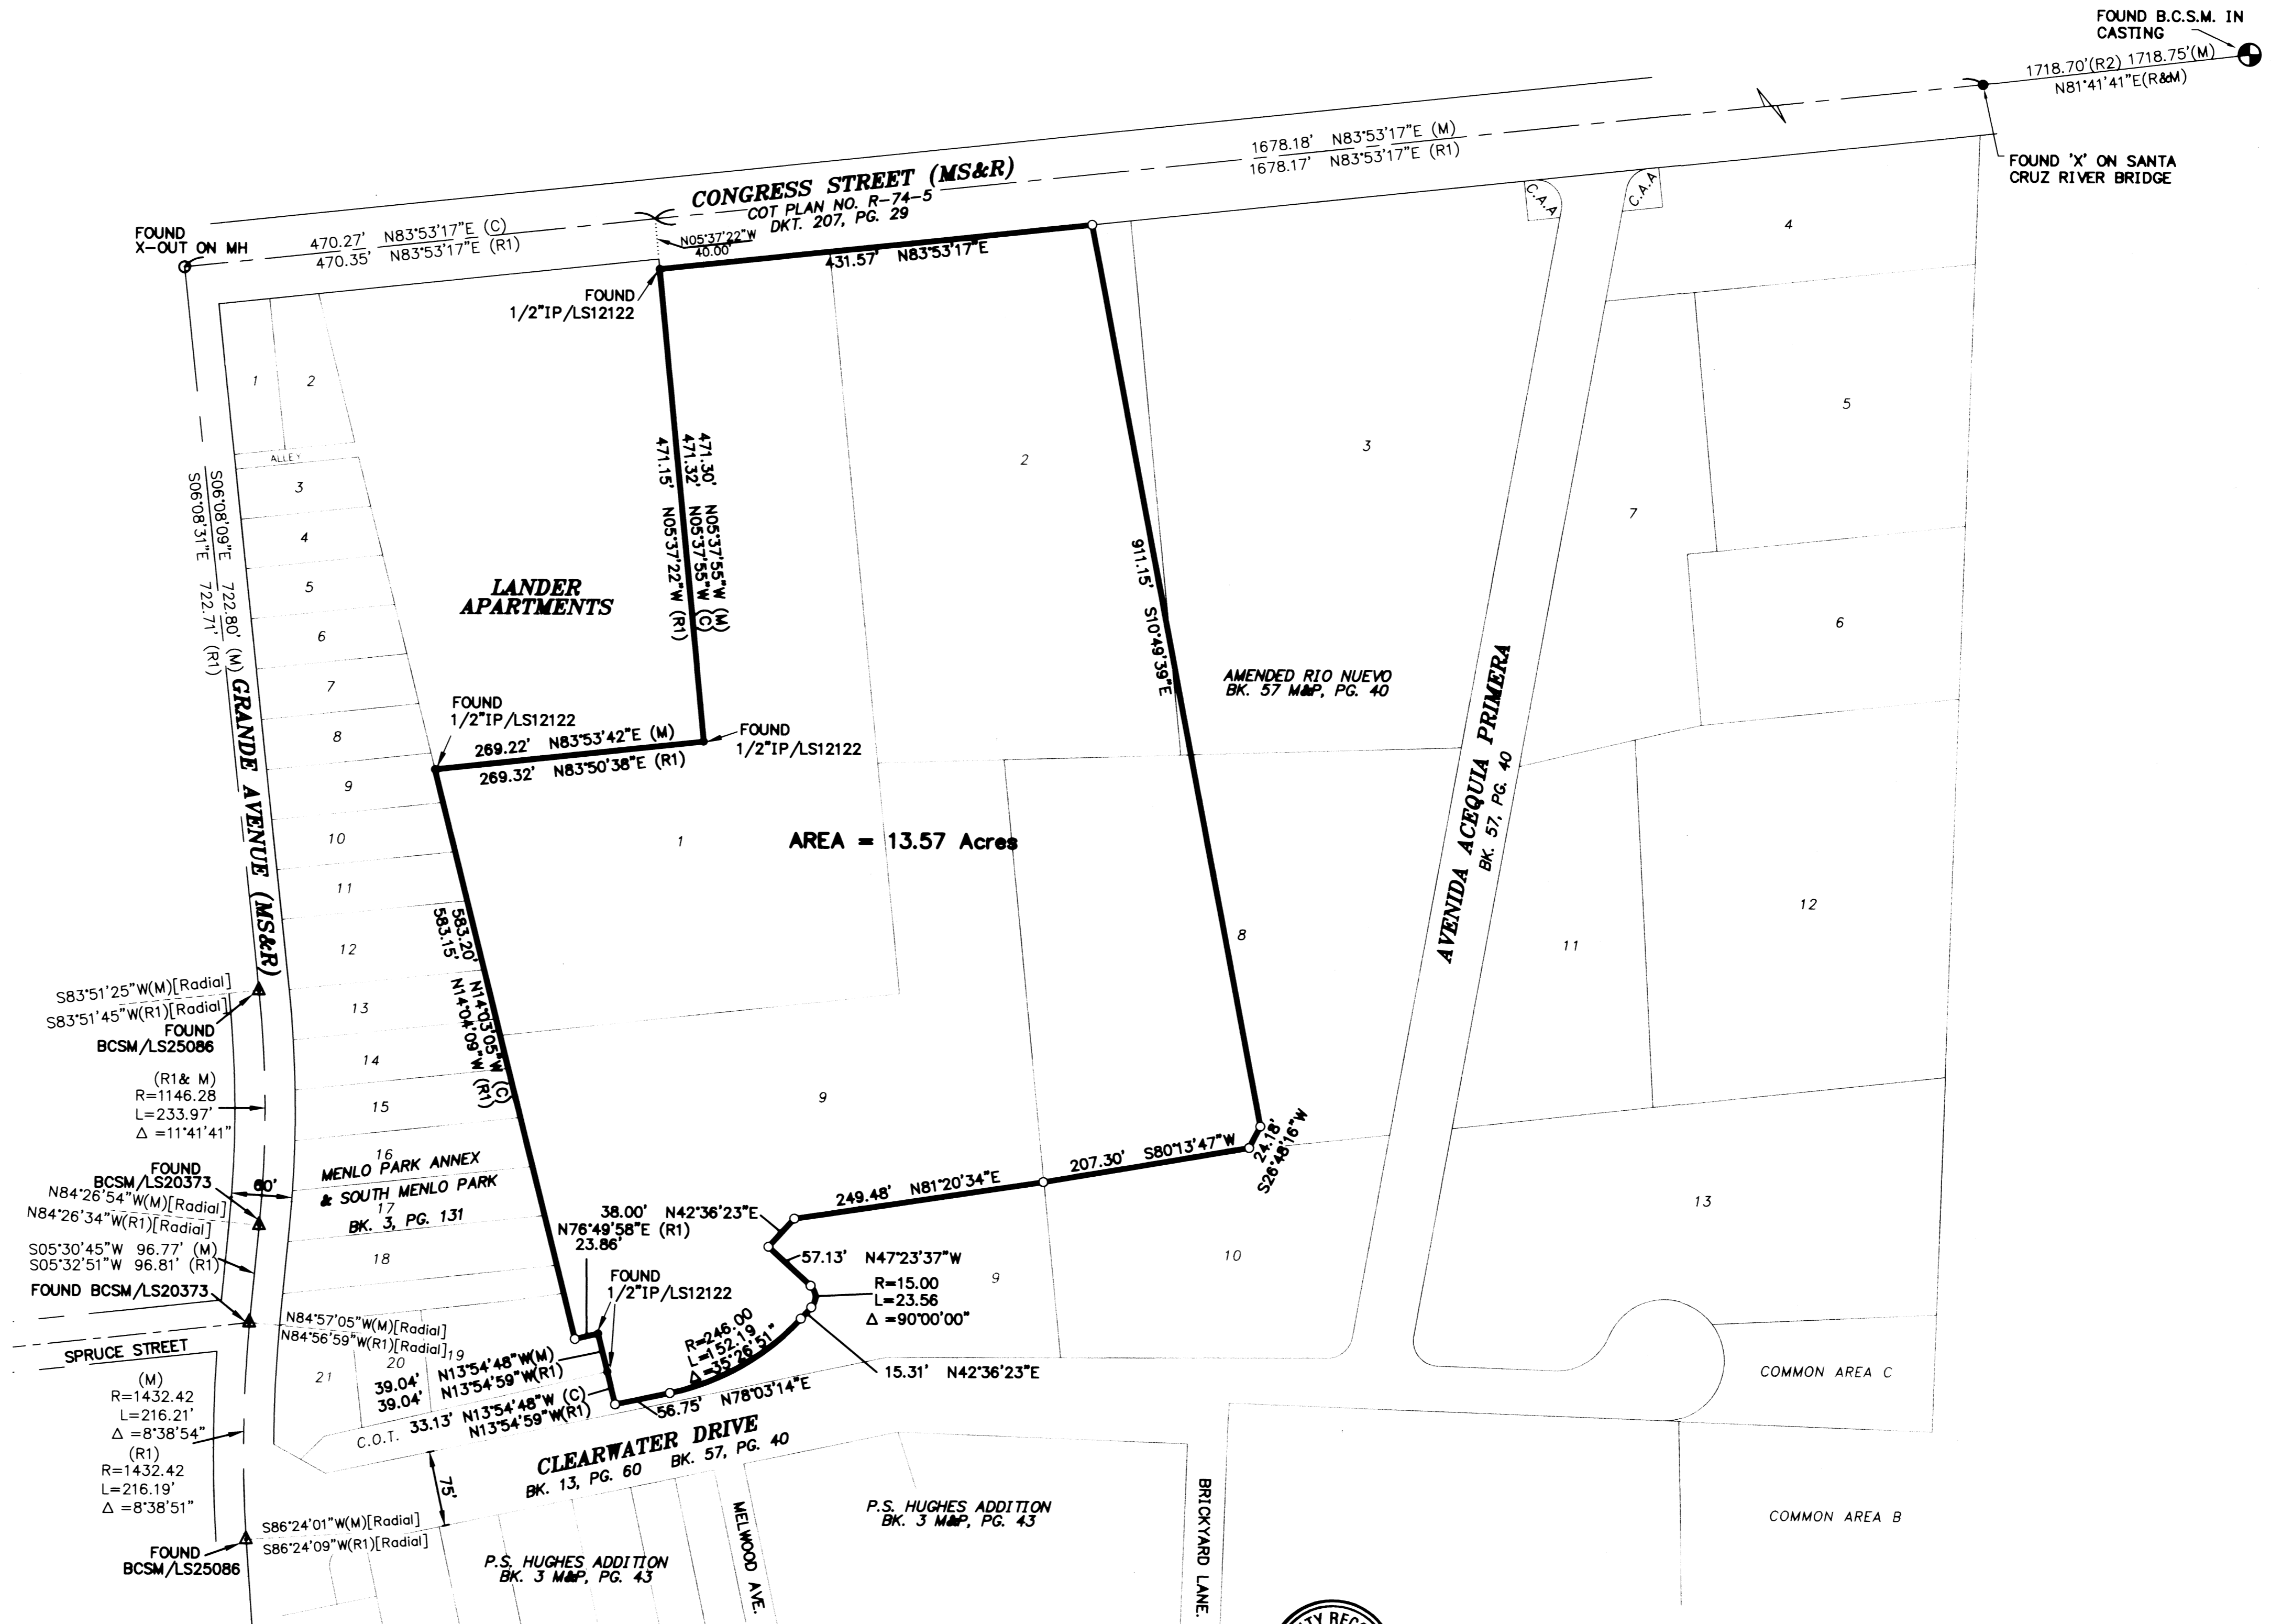

REFERENCES

SUBDIVISION PLAT: AMENDED FINAL PLAT FOR RIO NUEVO (R1) (BOOK 57, M&P, PAGE 40)
 A.L.T.A. SURVEY: TETRA TECH, INC JOB NO. 06024 DATED: AUG. '02 C.O.T. PLAN NO. H-2002-080
 RECORD OF SURVEY: CELLA BARR ASSOCIATES - BRUCE SMALL L.S. #12122 (BOOK 10, RECORDS, PAGE 8)

LEGEND:

- SET 5/8" IP RLS 12214
- △ FOUND BRASS DISK SURVEY MONUMENT.
- FOUND 5/8" IP, RLS12214, UNLESS OTHERWISE NOTED.

THIS SURVEY WAS PERFORMED UNDER MY DIRECT SUPERVISION AND ALL SURVEY MONUMENTS EXIST AS SHOWN HEREON.




JACK A. BUCHANAN
 ARIZONA RLS 12214



RECORDING DATA
 STATE OF ARIZONA NO. 2004-244-0365
 COUNTY OF PIMA FEE: \$24.00
 FILED FOR RECORD AT THE REQUEST OF THE WLB GROUP, Inc.
 ON THIS 30th DAY OF December, 2004
 IN BOOK 39 RECORD OF SURVEYS AT
 PAGE 89 AT 10:35 PM
 COUNTY RECORDER F. Ann Rodriguez
 BY Mari D. Roman DEPUTY

RECORD OF SURVEY
MENLO PARK MERCADO DISTRICT
 BEING A PORTION OF SEC. 14, T. 14 S., R. 13 E., G.S.R.M., PIMA COUNTY, AZ
 AND BEING A RESUBDIVISION OF BLOCKS 1, 2, AND 9 AND PORTIONS OF BLOCKS 3, 8, AND 10 OF THE AMENDED FINAL PLAT FOR RIO NUEVO BLOCKS 1 THRU 15, COMMON AREA A, COMMON AREA B, AND COMMON AREA C; BK.57, PG.40

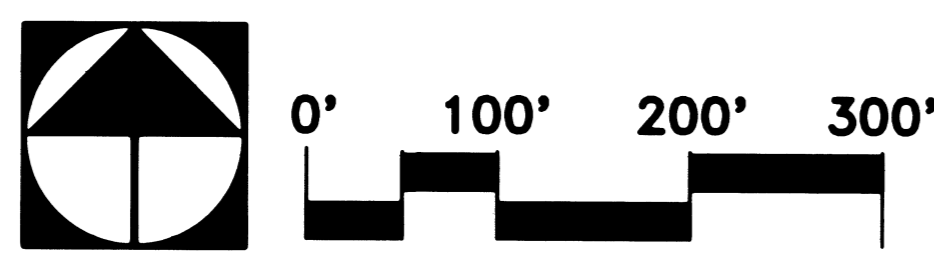

SCALE: 1" = 100'	SURVEYORS:	APPROVED BY: JAB	DRAWN BY: M.J.L.
DATE: DECEMBER, 2004	SURVEY:	PROJECT NO: 103010-B-001-1030X	SHEET: 1 OF 1