


DISCLAIMER:


This unrecorded Record of Survey was donated to the City of Tucson. The City of Tucson provides this data for your personal use "as is." Additionally, the City of Tucson provides this information with the understanding that it is not guaranteed to be accurate, correct or complete and conclusions drawn from such information are the responsibility of the user.

751-9720

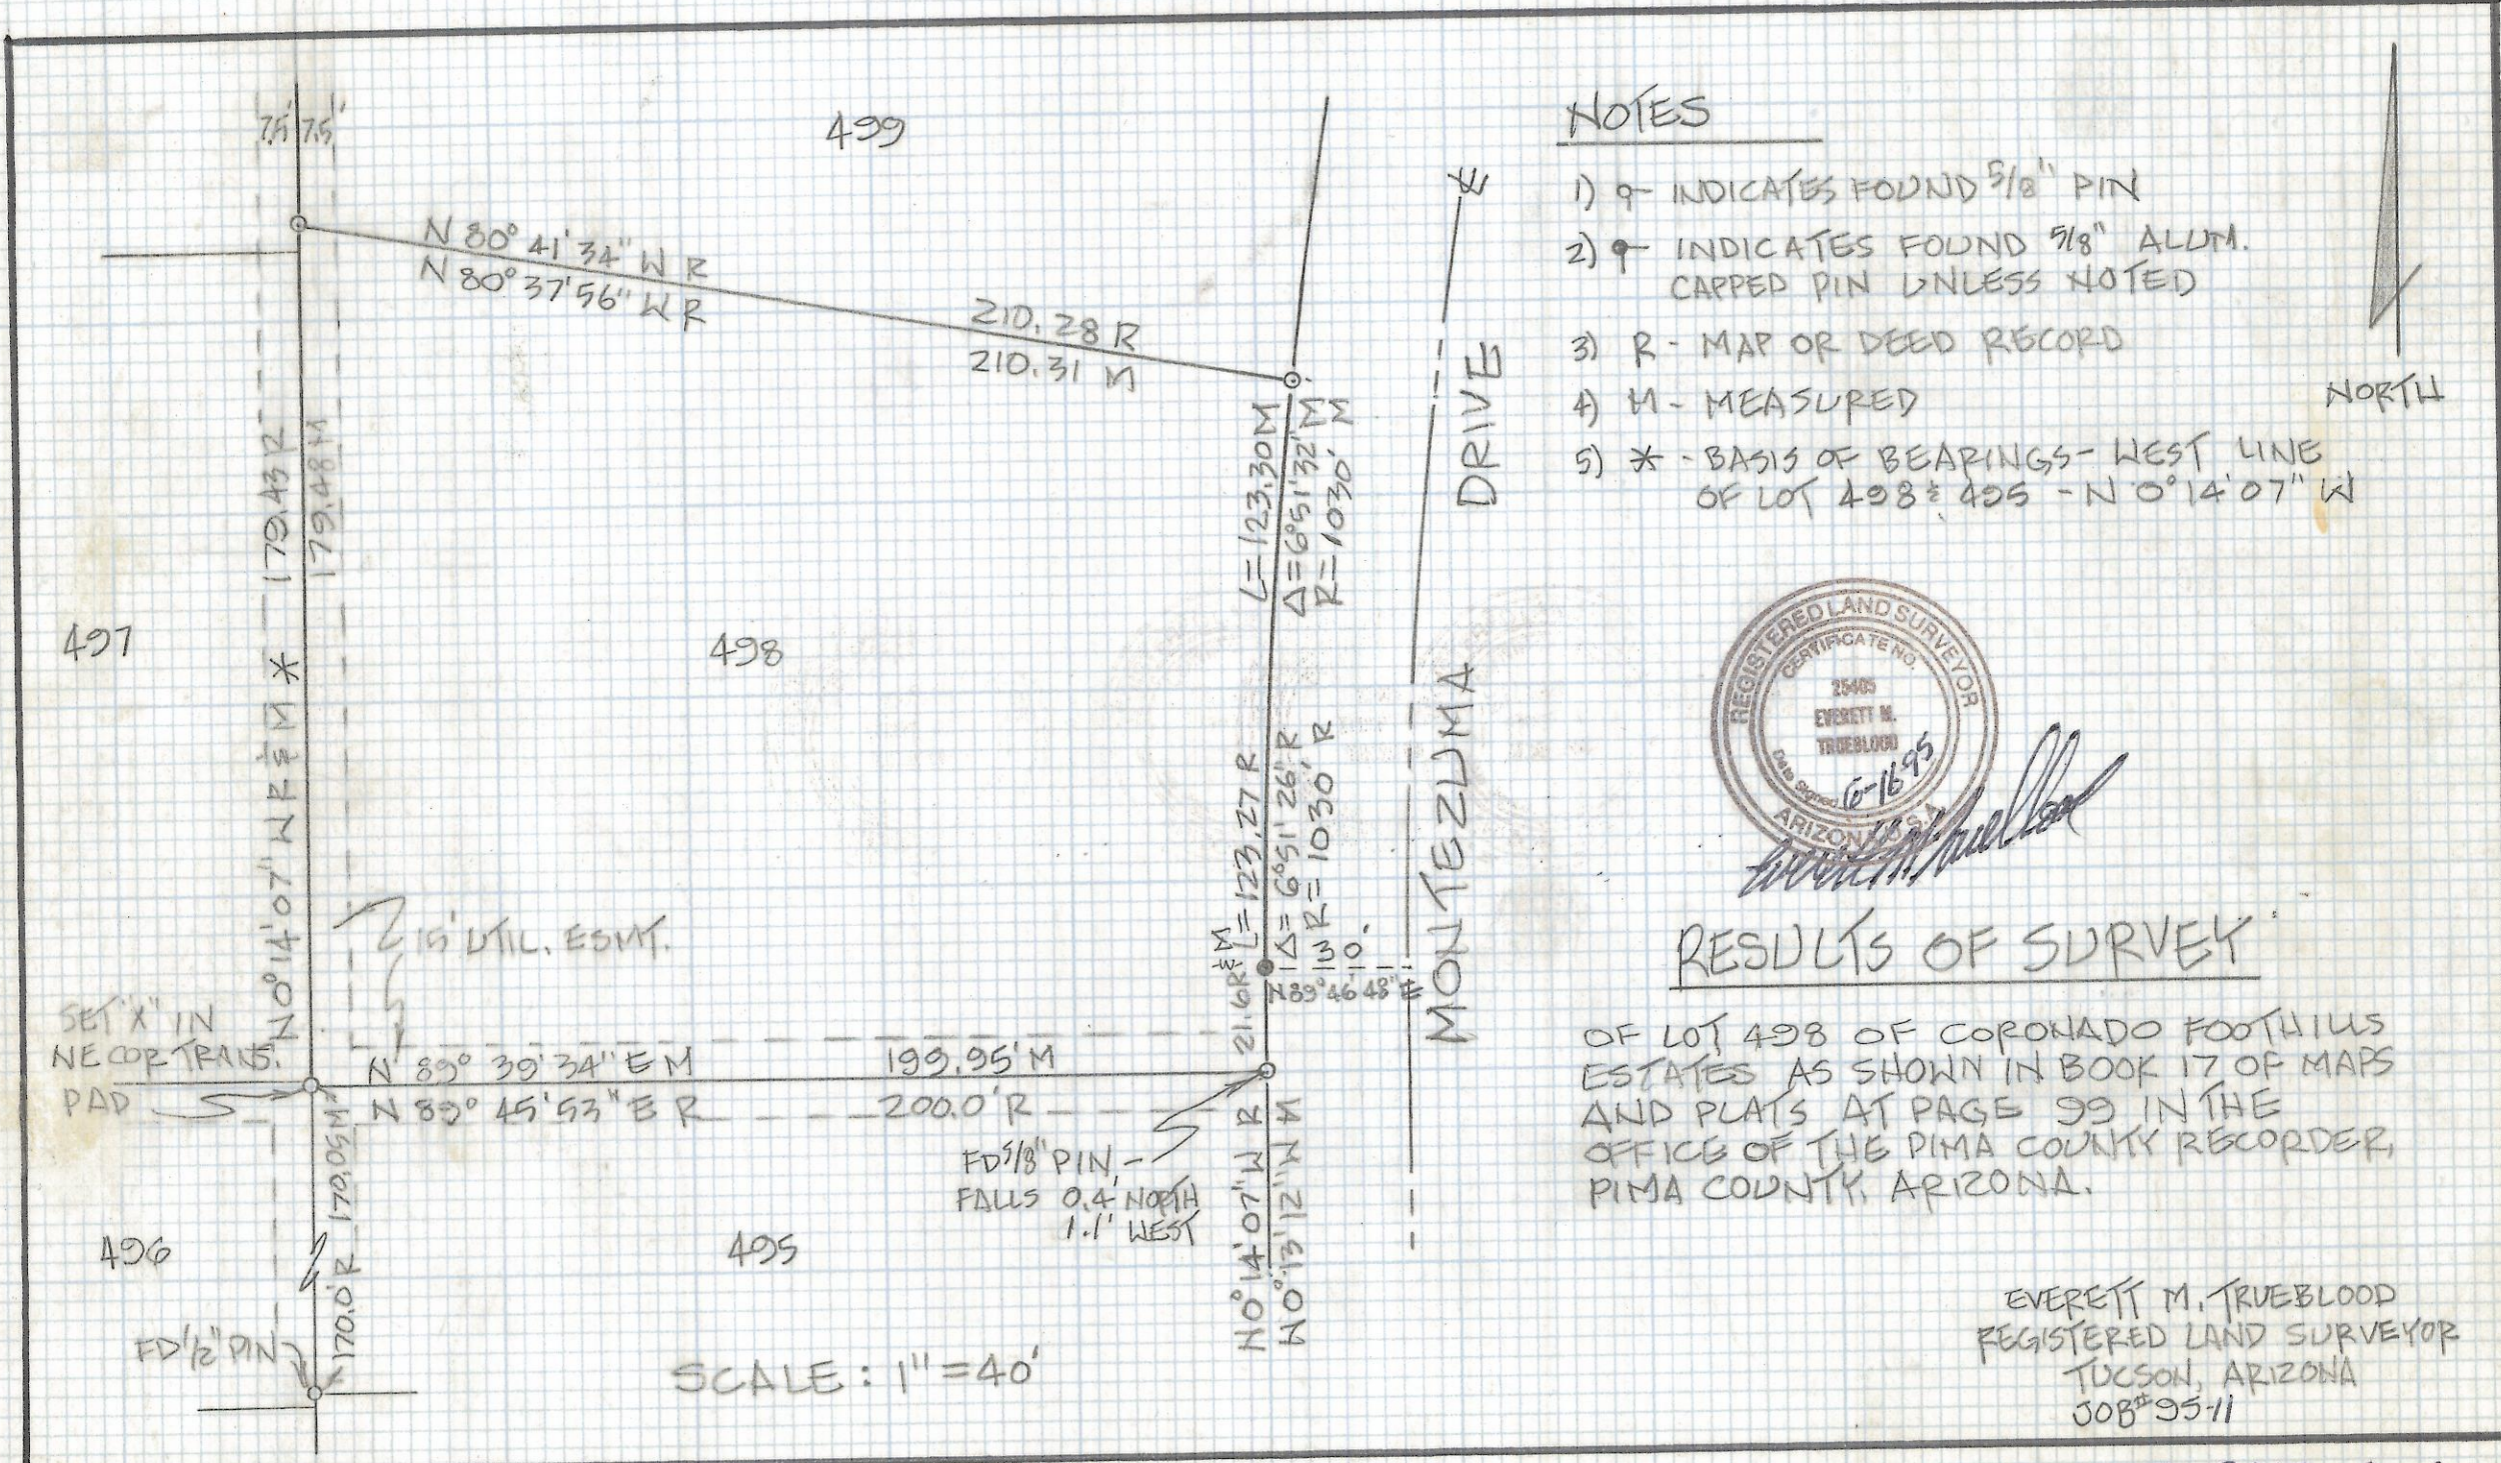

NOTES

- 1) ♀ INDICATES FOUND 5/8" PIN
- 2) ♂ INDICATES FOUND 5/8" ALUM. CAPPED PIN UNLESS NOTED
- 3) R - MAP OR DEED RECORD
- 4) M - MEASURED
- 5) * - BASIS OF BEARINGS - WEST LINE OF LOT 498 & 495 - N 0° 14' 07" W

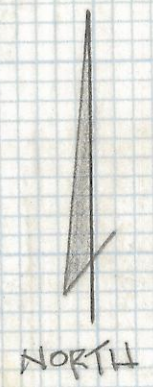

Everett M. Trueblood

RESULTS OF SURVEY

OF LOT 498 OF CORONADO FOOTHILLS ESTATES AS SHOWN IN BOOK 17 OF MAPS AND PLATS AT PAGE 99 IN THE OFFICE OF THE PIMA COUNTY RECORDER, PIMA COUNTY, ARIZONA.

EVERETT M. TRUEBLOOD
REGISTERED LAND SURVEYOR
TUCSON, ARIZONA
JOB# 95-11

SCALE: 1" = 40'

Z-2017-011