


DISCLAIMER:

This unrecorded Record of Survey was donated to the City of Tucson. The City of Tucson provides this data for your personal use "as is." Additionally, the City of Tucson provides this information with the understanding that it is not guaranteed to be accurate, correct or complete and conclusions drawn from such information are the responsibility of the user.

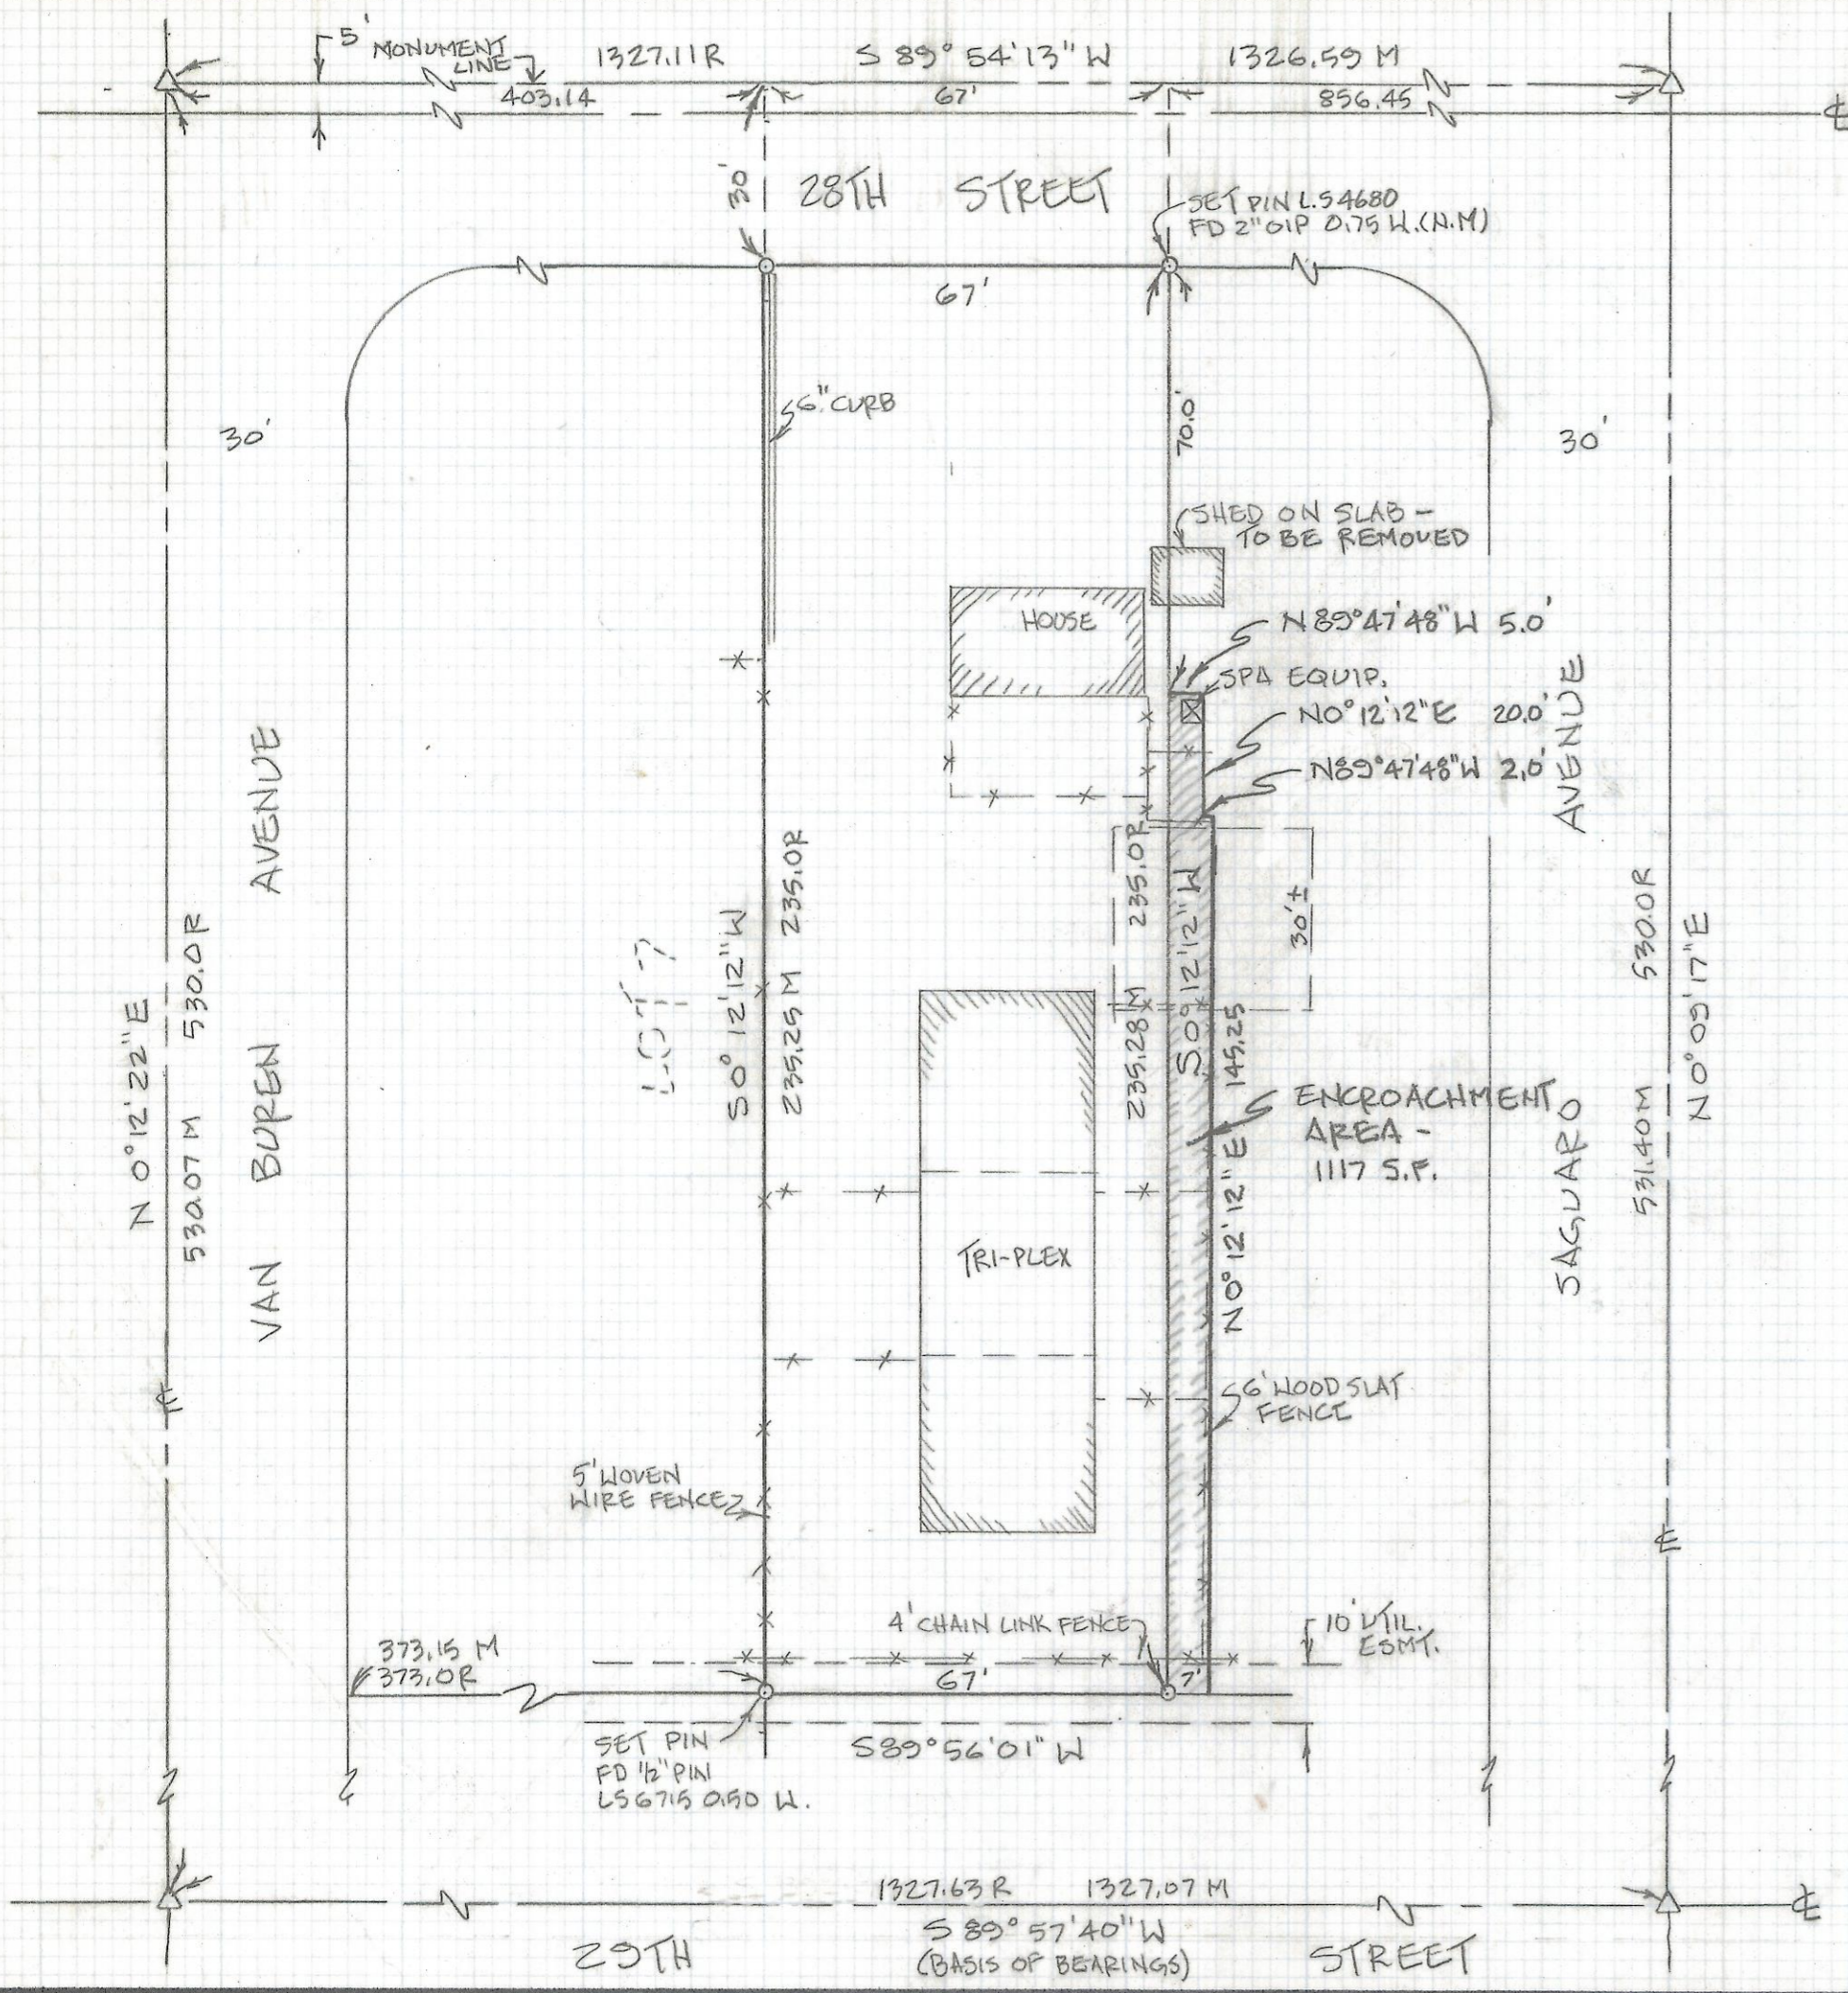

NOTES:

- 1) ♀ INDICATES 1/2" PIN MKD LS4680 SET UNLESS NOTED
- 2) ⬆ INDICATES FOUND 2" BRASS PLUG IN CONC.
- 3) R - MAP OR DEED RECORD
- 4) M - MEASURED
- 5) OIP - OPEN IRON PIPE
- 6) N.M. - NOT MARKED



RESULTS OF SURVEY

OF THE WEST 67 FEET OF LOT 6
 BLOCK 5 OF CRAYCROFT ADDITION
 RECORDED IN BOOK 7 OF MAPS AND
 PLATS AT PAGE 98 IN THE OFFICE
 OF THE PIMA COUNTY RECORDER, PIMA
 COUNTY, ARIZONA.



ROBERT F. MELLEN
 REGISTERED LAND SURVEYOR
 TUCSON, ARIZONA

REVISED 4-3-95 ENCROACHMENT JOB 95-26

Z-2017-019