
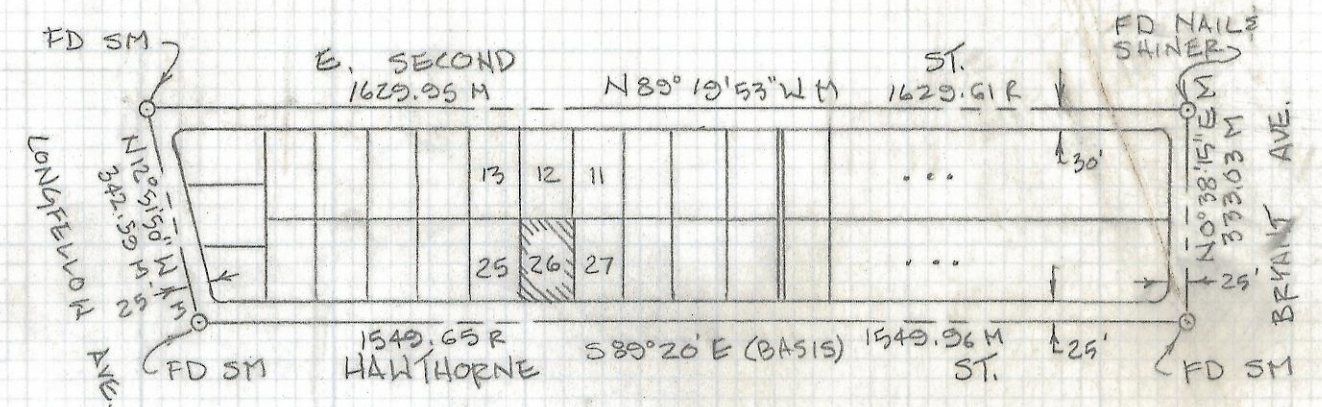


DISCLAIMER:

This unrecorded Record of Survey was donated to the City of Tucson. The City of Tucson provides this data for your personal use "as is." Additionally, the City of Tucson provides this information with the understanding that it is not guaranteed to be accurate, correct or complete and conclusions drawn from such information are the responsibility of the user.

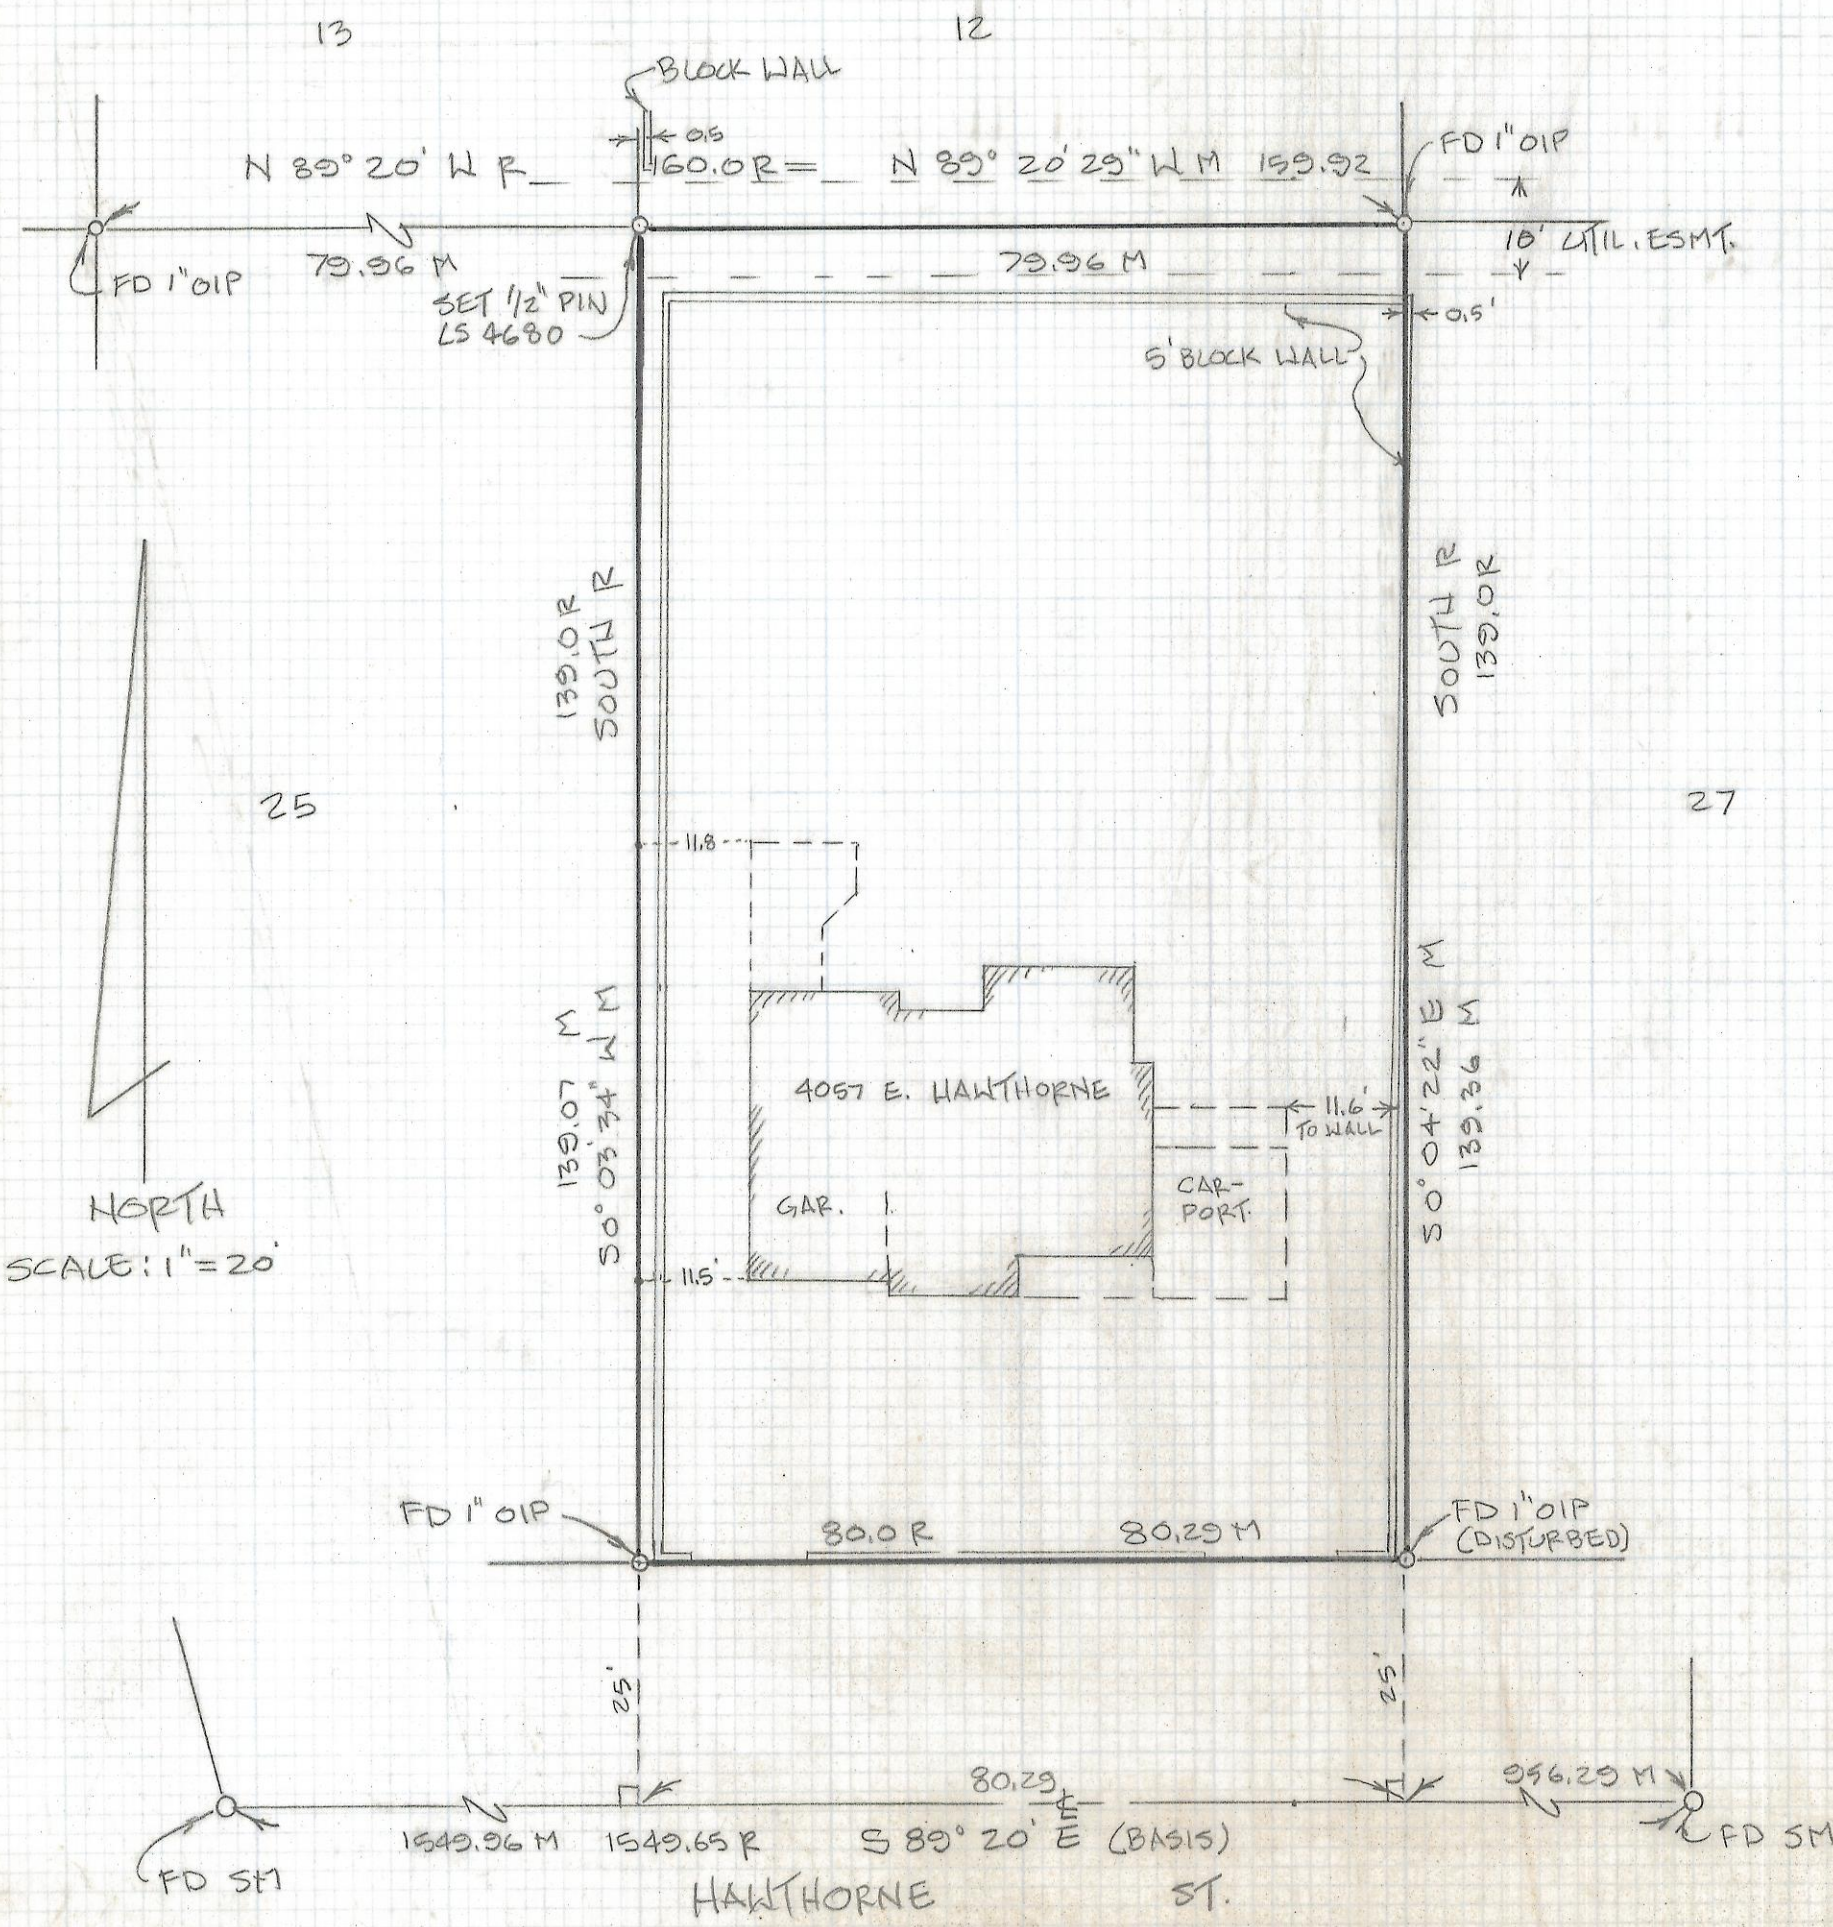


LOCATION MAP 1"=300'
 BLOCK 2 ALVERNON ADDITION
 BK 7 PG 81 MAPS & PLATS N

NOTES:

- 1) BASIS OF BEARINGS - E OF HAWTHORNE ST. - N 89° 20' W AS SHOWN IN BK 7 AT PAGE 81 OF MAPS & PLATS
- 2) R - MAP OR DEED RECORD
- 3) M - MEASURED

RESULTS OF SURVEY

OF LOT 26 OF BLOCK 2 OF ALVERNON ADDITION AS SHOWN IN BOOK 7 OF MAPS & PLATS AT PAGE 81 IN THE OFFICE OF THE PIMA COUNTY RECORDER, PIMA COUNTY, ARIZONA.

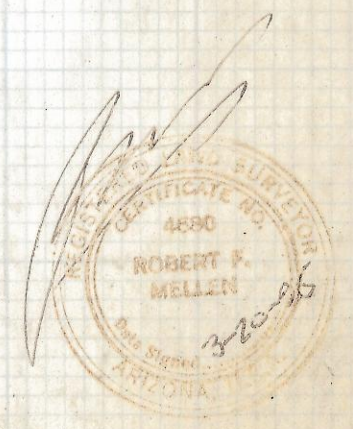

ROBERT P. MELLEN
 REGISTERED LAND SURVEYOR
 TUCSON, ARIZONA
 JOB 95-28

Z-2017-021