
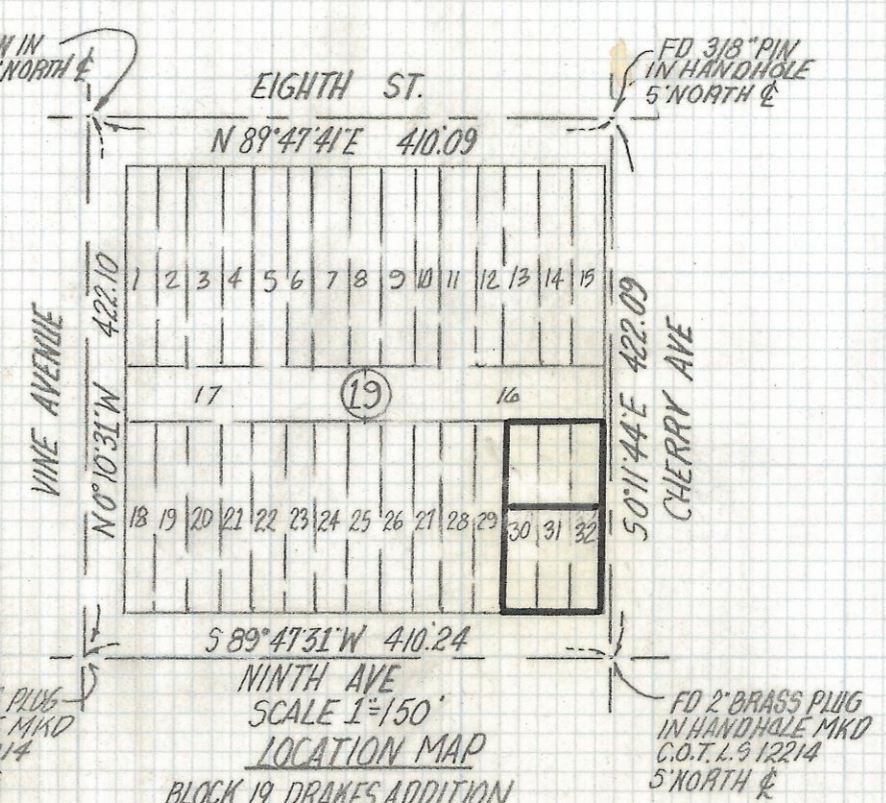


# **DISCLAIMER:**

**This unrecorded Record of Survey was donated to the City of Tucson. The City of Tucson provides this data for your personal use "as is." Additionally, the City of Tucson provides this information with the understanding that it is not guaranteed to be accurate, correct or complete and conclusions drawn from such information are the responsibility of the user.**

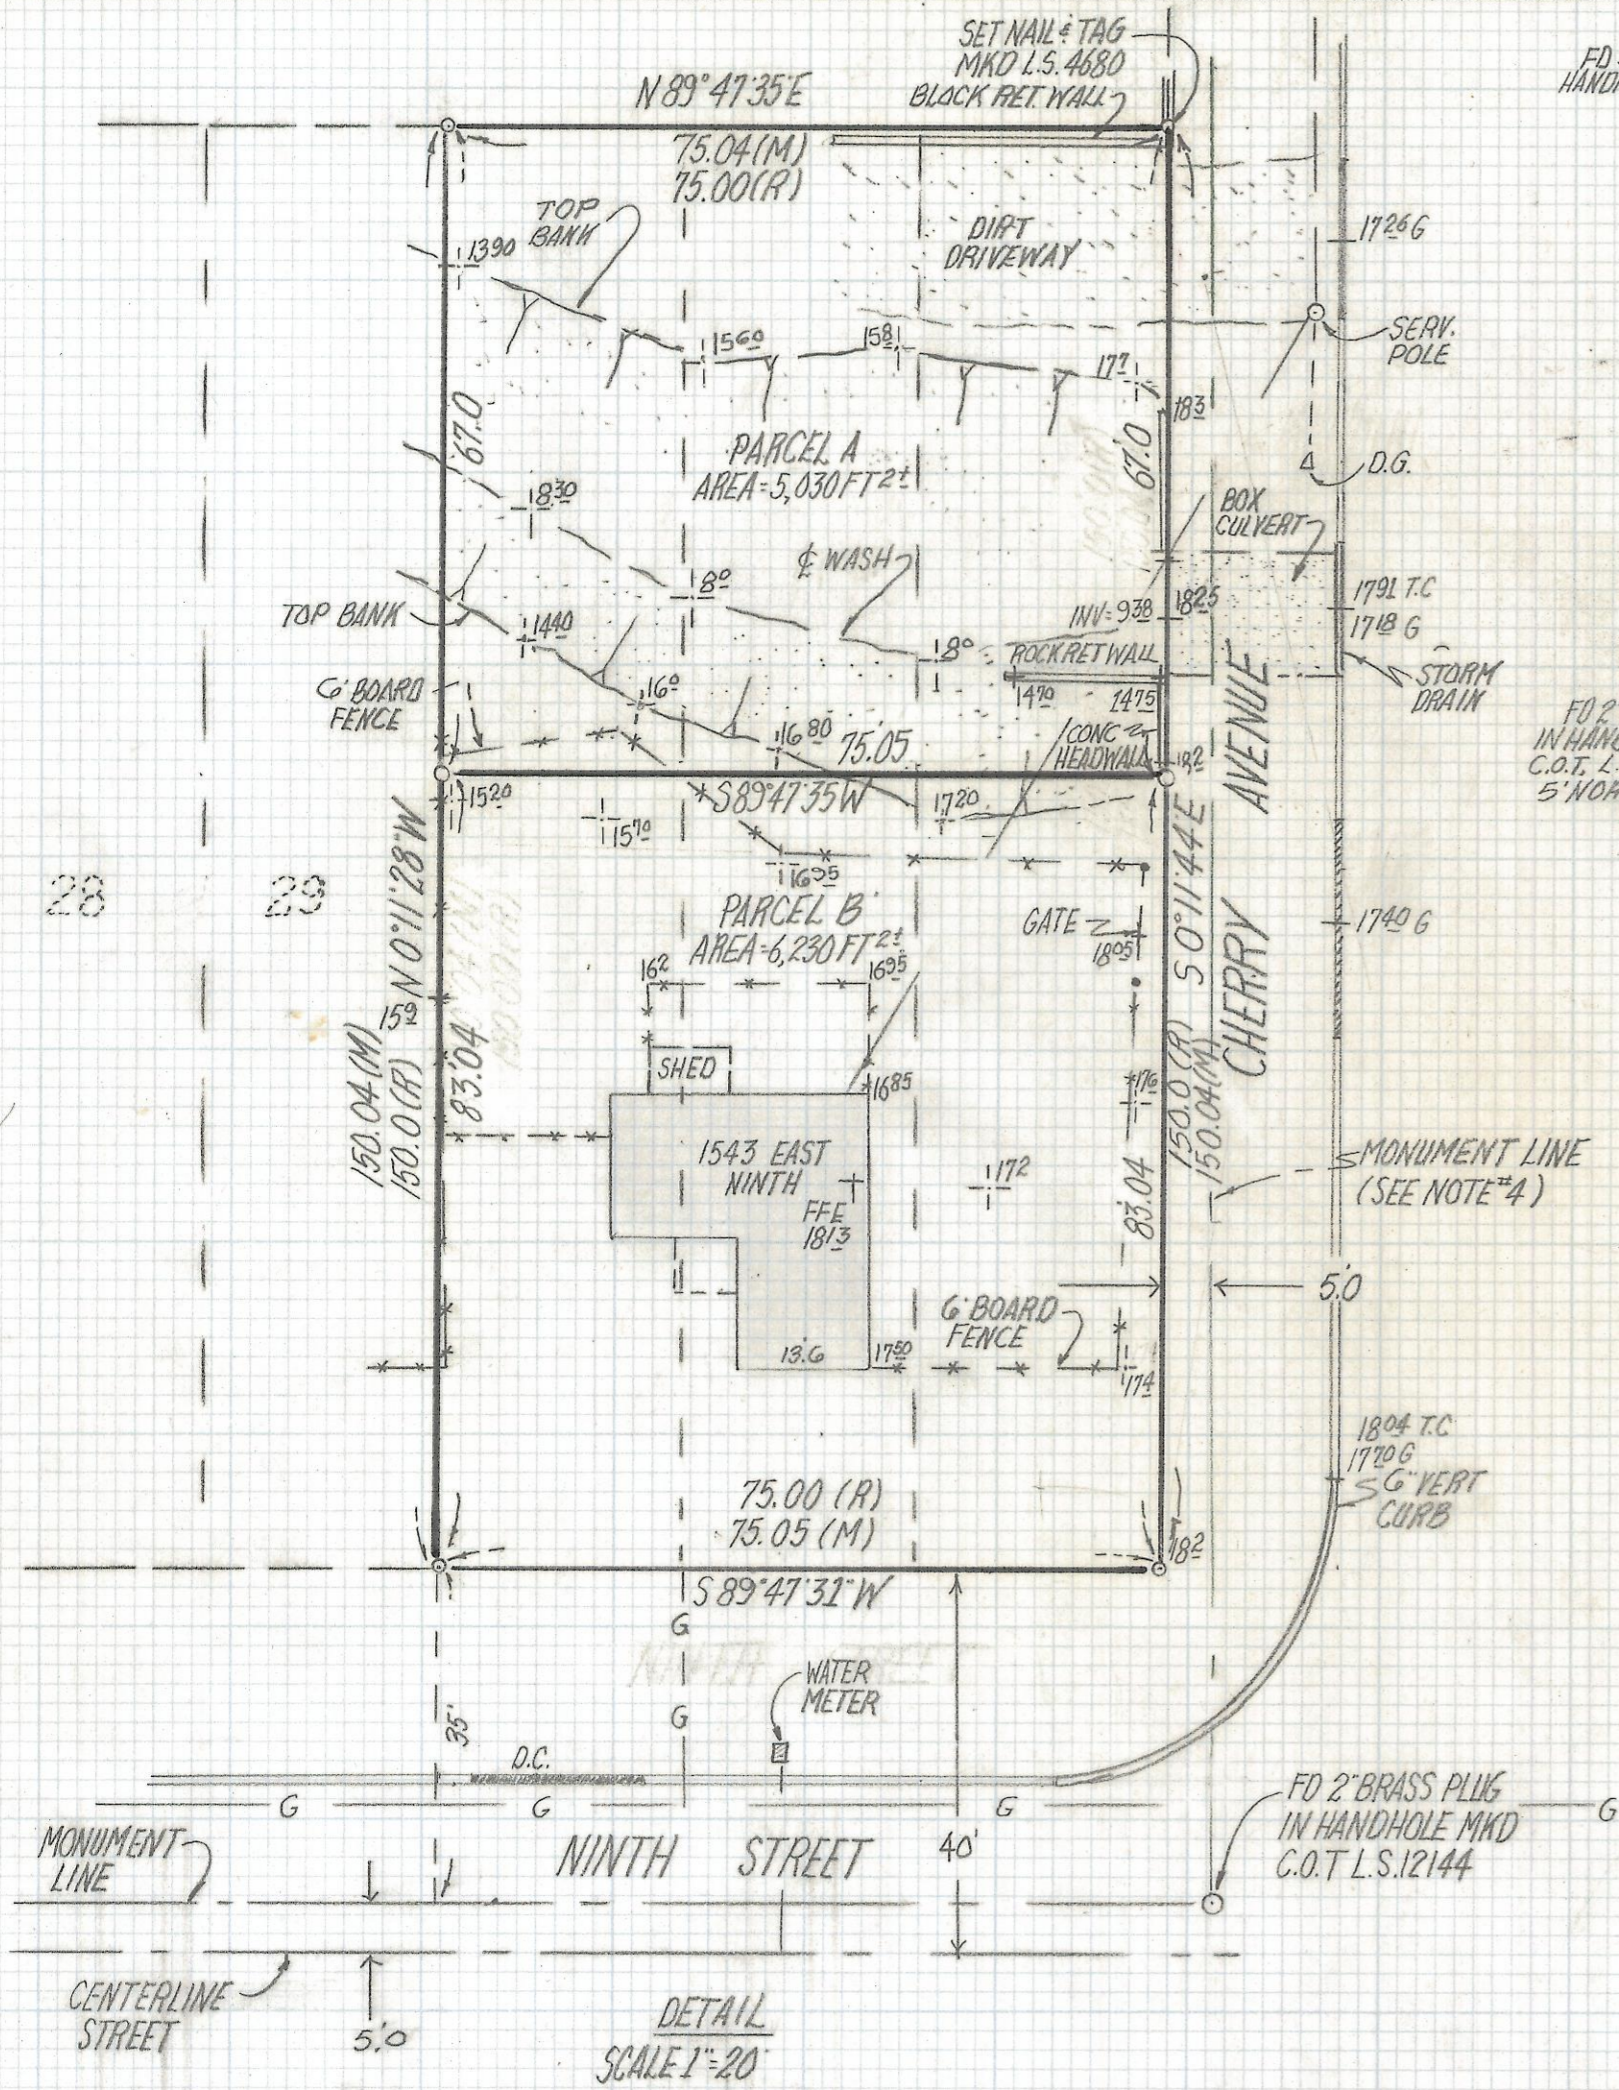


**NOTES**

- (1) ♀ INDICATES SET 1/2" PIN MKD L.S. 4680 UNLESS NOTED
- (2) M - MEASURED
- (3) R - MAP OR DEED RECORD
- (4) BASIS OF BEARINGS N 0° 11' 44" W MONUMENT LINE AS SHOWN ON CITY OF TUCSON R/W PLAN N° H-260L
- (5) BENCHMARK BASED ON R.M. 59 ELEV. 2434.01 HEX HD BOLT ON TOP OF FIREPLUG WHICH SECURES FIREPLUG BELL SOUTHWEST OF 17TH ST. AND CHERRY AVE. ESTABLISHED BY LOCAL OFFICE U.S. GEOLOGICAL SURVEY

**RESULTS OF SURVEY**

OF LOTS 30, 31 AND 32 BLOCK 19 OF DRAKES ADDITION AS RECORDED IN BOOK 3 OF MAPS AND PLATS AT PAGE 40 IN THE OFFICE OF THE PIMA COUNTY RECORDER PIMA COUNTY, ARIZONA

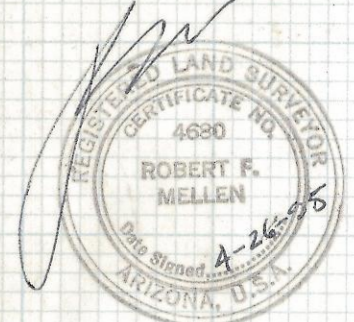

ROBERT F. MELLEN  
 REGISTERED LAND SURVEYOR  
 TUCSON, ARIZONA  
 JOB # 95-38

REVISED PARCELS A & B 6-20-95