


# **DISCLAIMER:**

**This unrecorded Record of Survey was donated to the City of Tucson. The City of Tucson provides this data for your personal use "as is." Additionally, the City of Tucson provides this information with the understanding that it is not guaranteed to be accurate, correct or complete and conclusions drawn from such information are the responsibility of the user.**

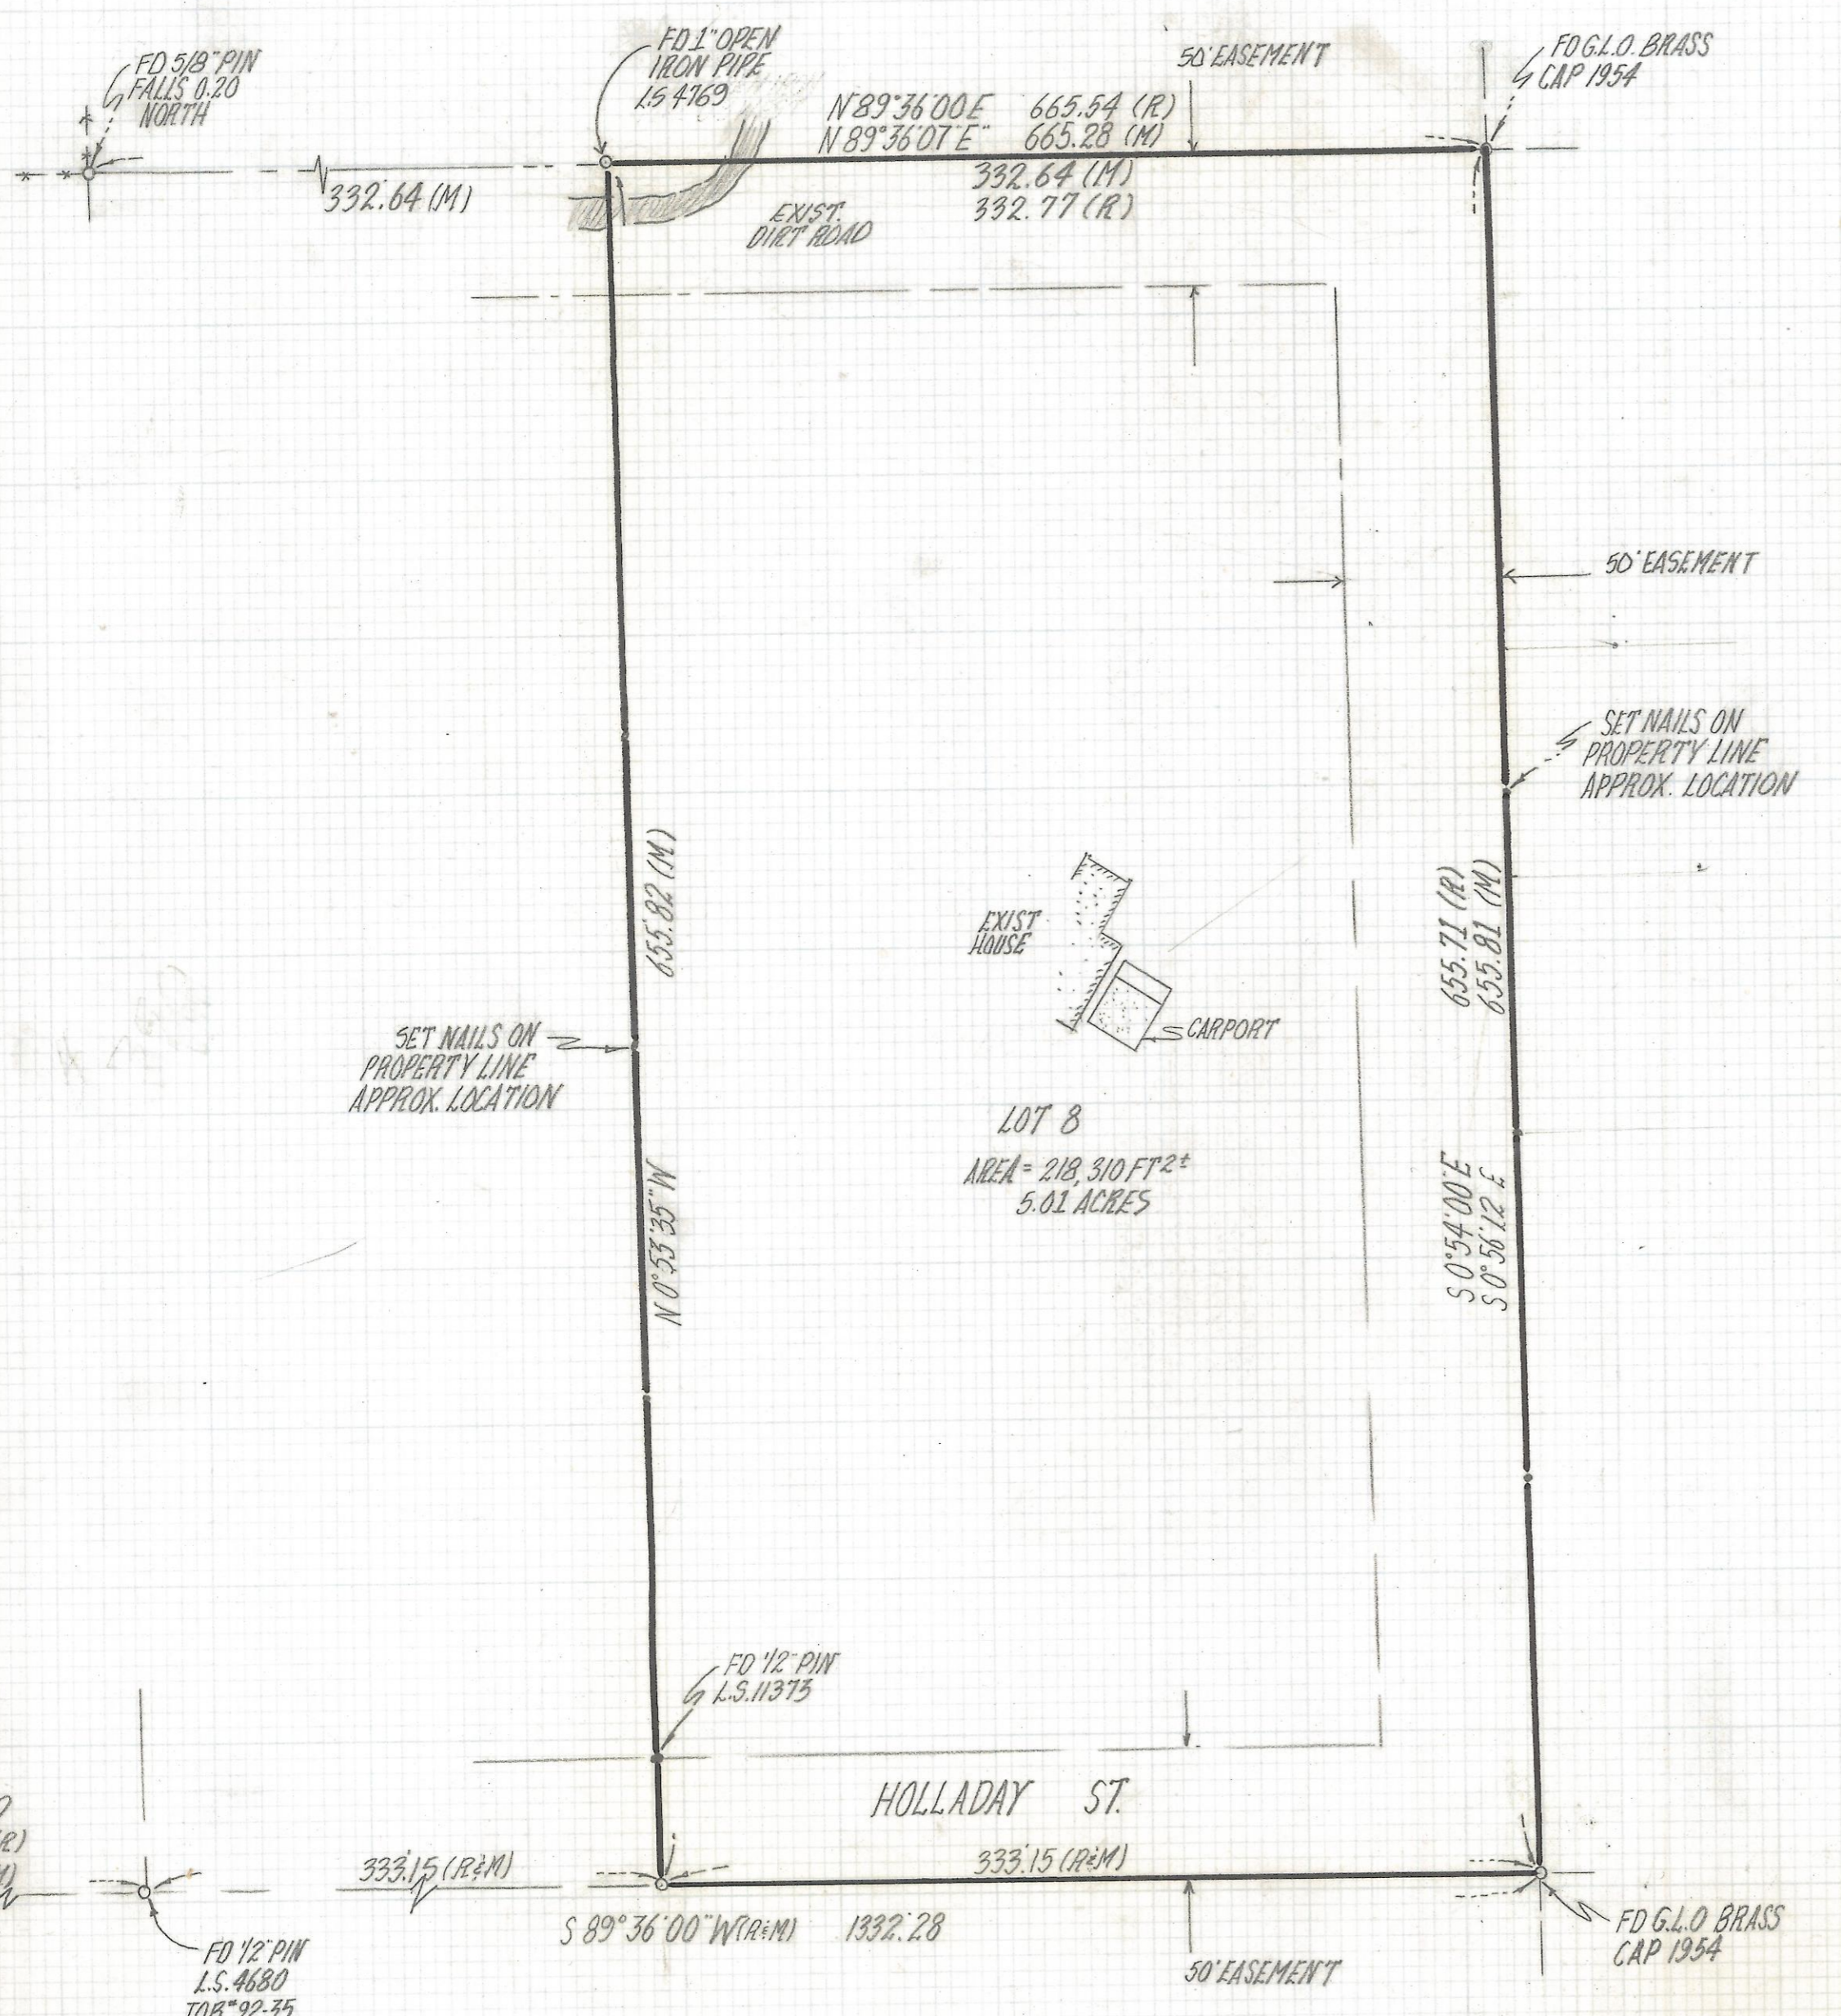

NORTH  
SCALE 1"=60'

NOTES

- (1) ♀ INDICATES SET 1/2" PIN MKD L.S. 4680 UNLESS NOTED
- (2) R - G.L.O. OR DEED RECORD
- (3) M - MEASURED
- (4) BASIS OF BEARINGS  $S 89^{\circ} 36' 00'' W$  NORTH LINE SOUTH HALF SE 1/4, SE 1/4 SECTION 6-15-13
- (5) SEE JOB# 88-137 AND 92-35
- (6) NO TITLE REPORT FURNISHED

RESULTS OF SURVEY

OF GOVERNMENT LOT 8 OF SECTION 6 TOWNSHIP 15 SOUTH OF RANGE 13 EAST GILA AND SALT RIVER BASE AND MERIDIAN PIMA COUNTY ARIZ.



ROBERT F. MELLEN  
REGISTERED LAND SURVEYOR  
TUCSON, ARIZONA  
JOB# 95-53