


DISCLAIMER:


This unrecorded Record of Survey was donated to the City of Tucson. The City of Tucson provides this data for your personal use "as is." Additionally, the City of Tucson provides this information with the understanding that it is not guaranteed to be accurate, correct or complete and conclusions drawn from such information are the responsibility of the user.

* SEE: ALTA SURVEY BY
 SJV & ASSOC., NO. 8046,
 DATED 1/11/94 OF LOTS
 BLK 1

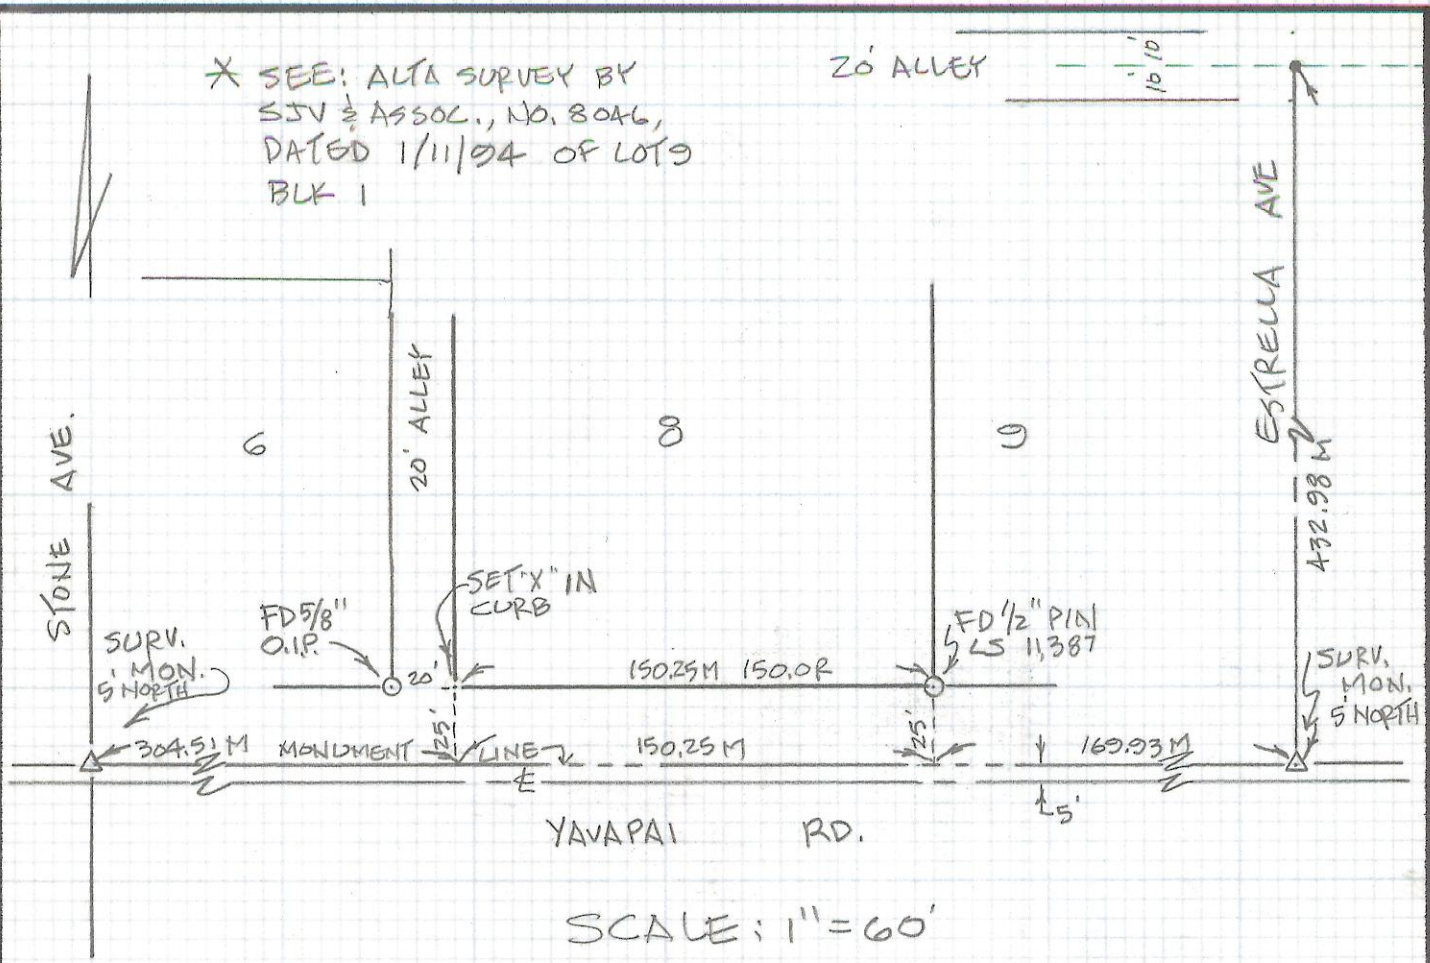

SCALE: 1" = 60'

RESULTS OF SURVEY OF SOUTH LINE OF LOT 8, BLOCK 1,
 SATELLE PLACE AS SHOWN IN BOOK 4 OF
 MAPS AND PLATS AT PAGE 73 IN THE OFFICE
 OF THE PIMA COUNTY RECORDER, PIMA COUNTY,
 ARIZONA.

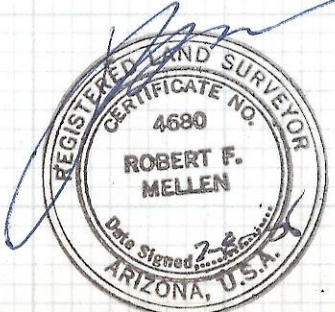

ROBERT F. MELLEN
 REGISTERED LAND SURVEYOR
 TUCSON, ARIZONA
 JOB 95-95

Z-2017-037