



DISCLAIMER:

This unrecorded Record of Survey was donated to the City of Tucson. The City of Tucson provides this data for your personal use "as is." Additionally, the City of Tucson provides this information with the understanding that it is not guaranteed to be accurate, correct or complete and conclusions drawn from such information are the responsibility of the user.

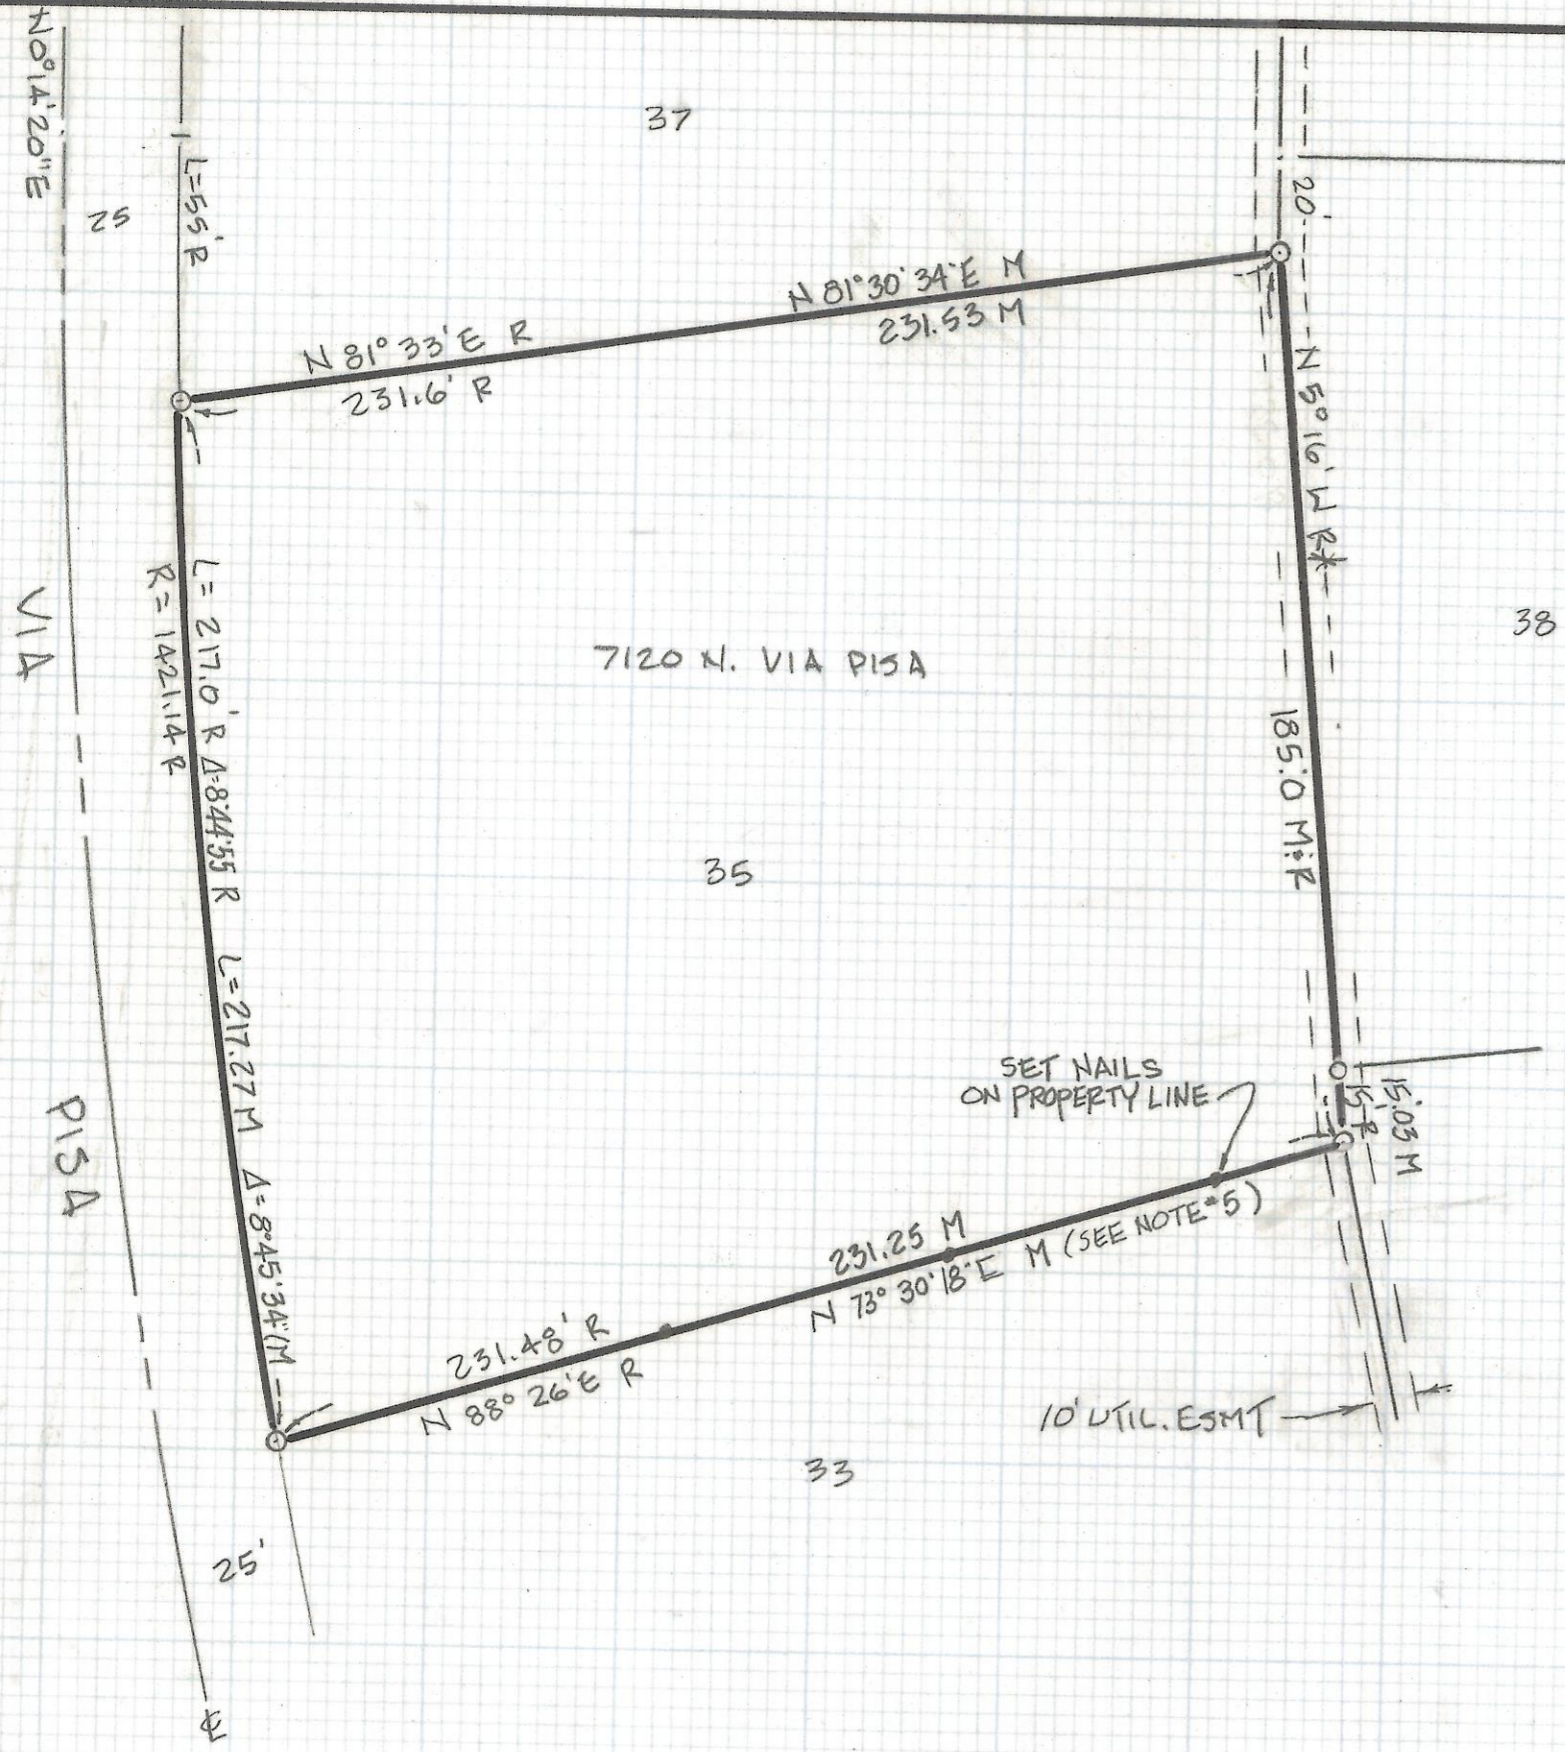

NOTES:

- 1) \circ - INDICATES FOUND 5/8" PIN IN CONCRETE LS 4680 UNLESS NOTED
- 2) R - MAP OR DEED RECORD
- 3) M - MEASURED
- 4) * BASIS OF BEARINGS - N5°16'W EAST LINE LOT 35 CASAS ADOBES ESTATES RESUB. PER BOOK 10 PAGE 53 M&P.
- 5) LOT 35 OF CASAS ADOBES ESTATE RESUB. DOES NOT CLOSE MATHEMATICALLY

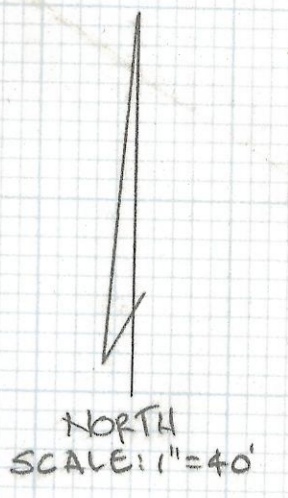

RESULTS OF SURVEY

OF LOT 35 OF CASAS ADOBES ESTATES RESUBDIVISION AS SHOWN IN BOOK 10 OF MAPS AND PLATS AT PAGE 53 IN THE OFFICE OF THE PIMA COUNTY RECORDER, PIMA COUNTY, ARIZONA.



ROBERT F. MELLEN
REGISTERED LAND SURVEYOR
TUCSON, ARIZONA
JOB 95-80