


# **DISCLAIMER:**


**This unrecorded Record of Survey was donated to the City of Tucson. The City of Tucson provides this data for your personal use "as is." Additionally, the City of Tucson provides this information with the understanding that it is not guaranteed to be accurate, correct or complete and conclusions drawn from such information are the responsibility of the user.**

SCALE: 1" = 30'

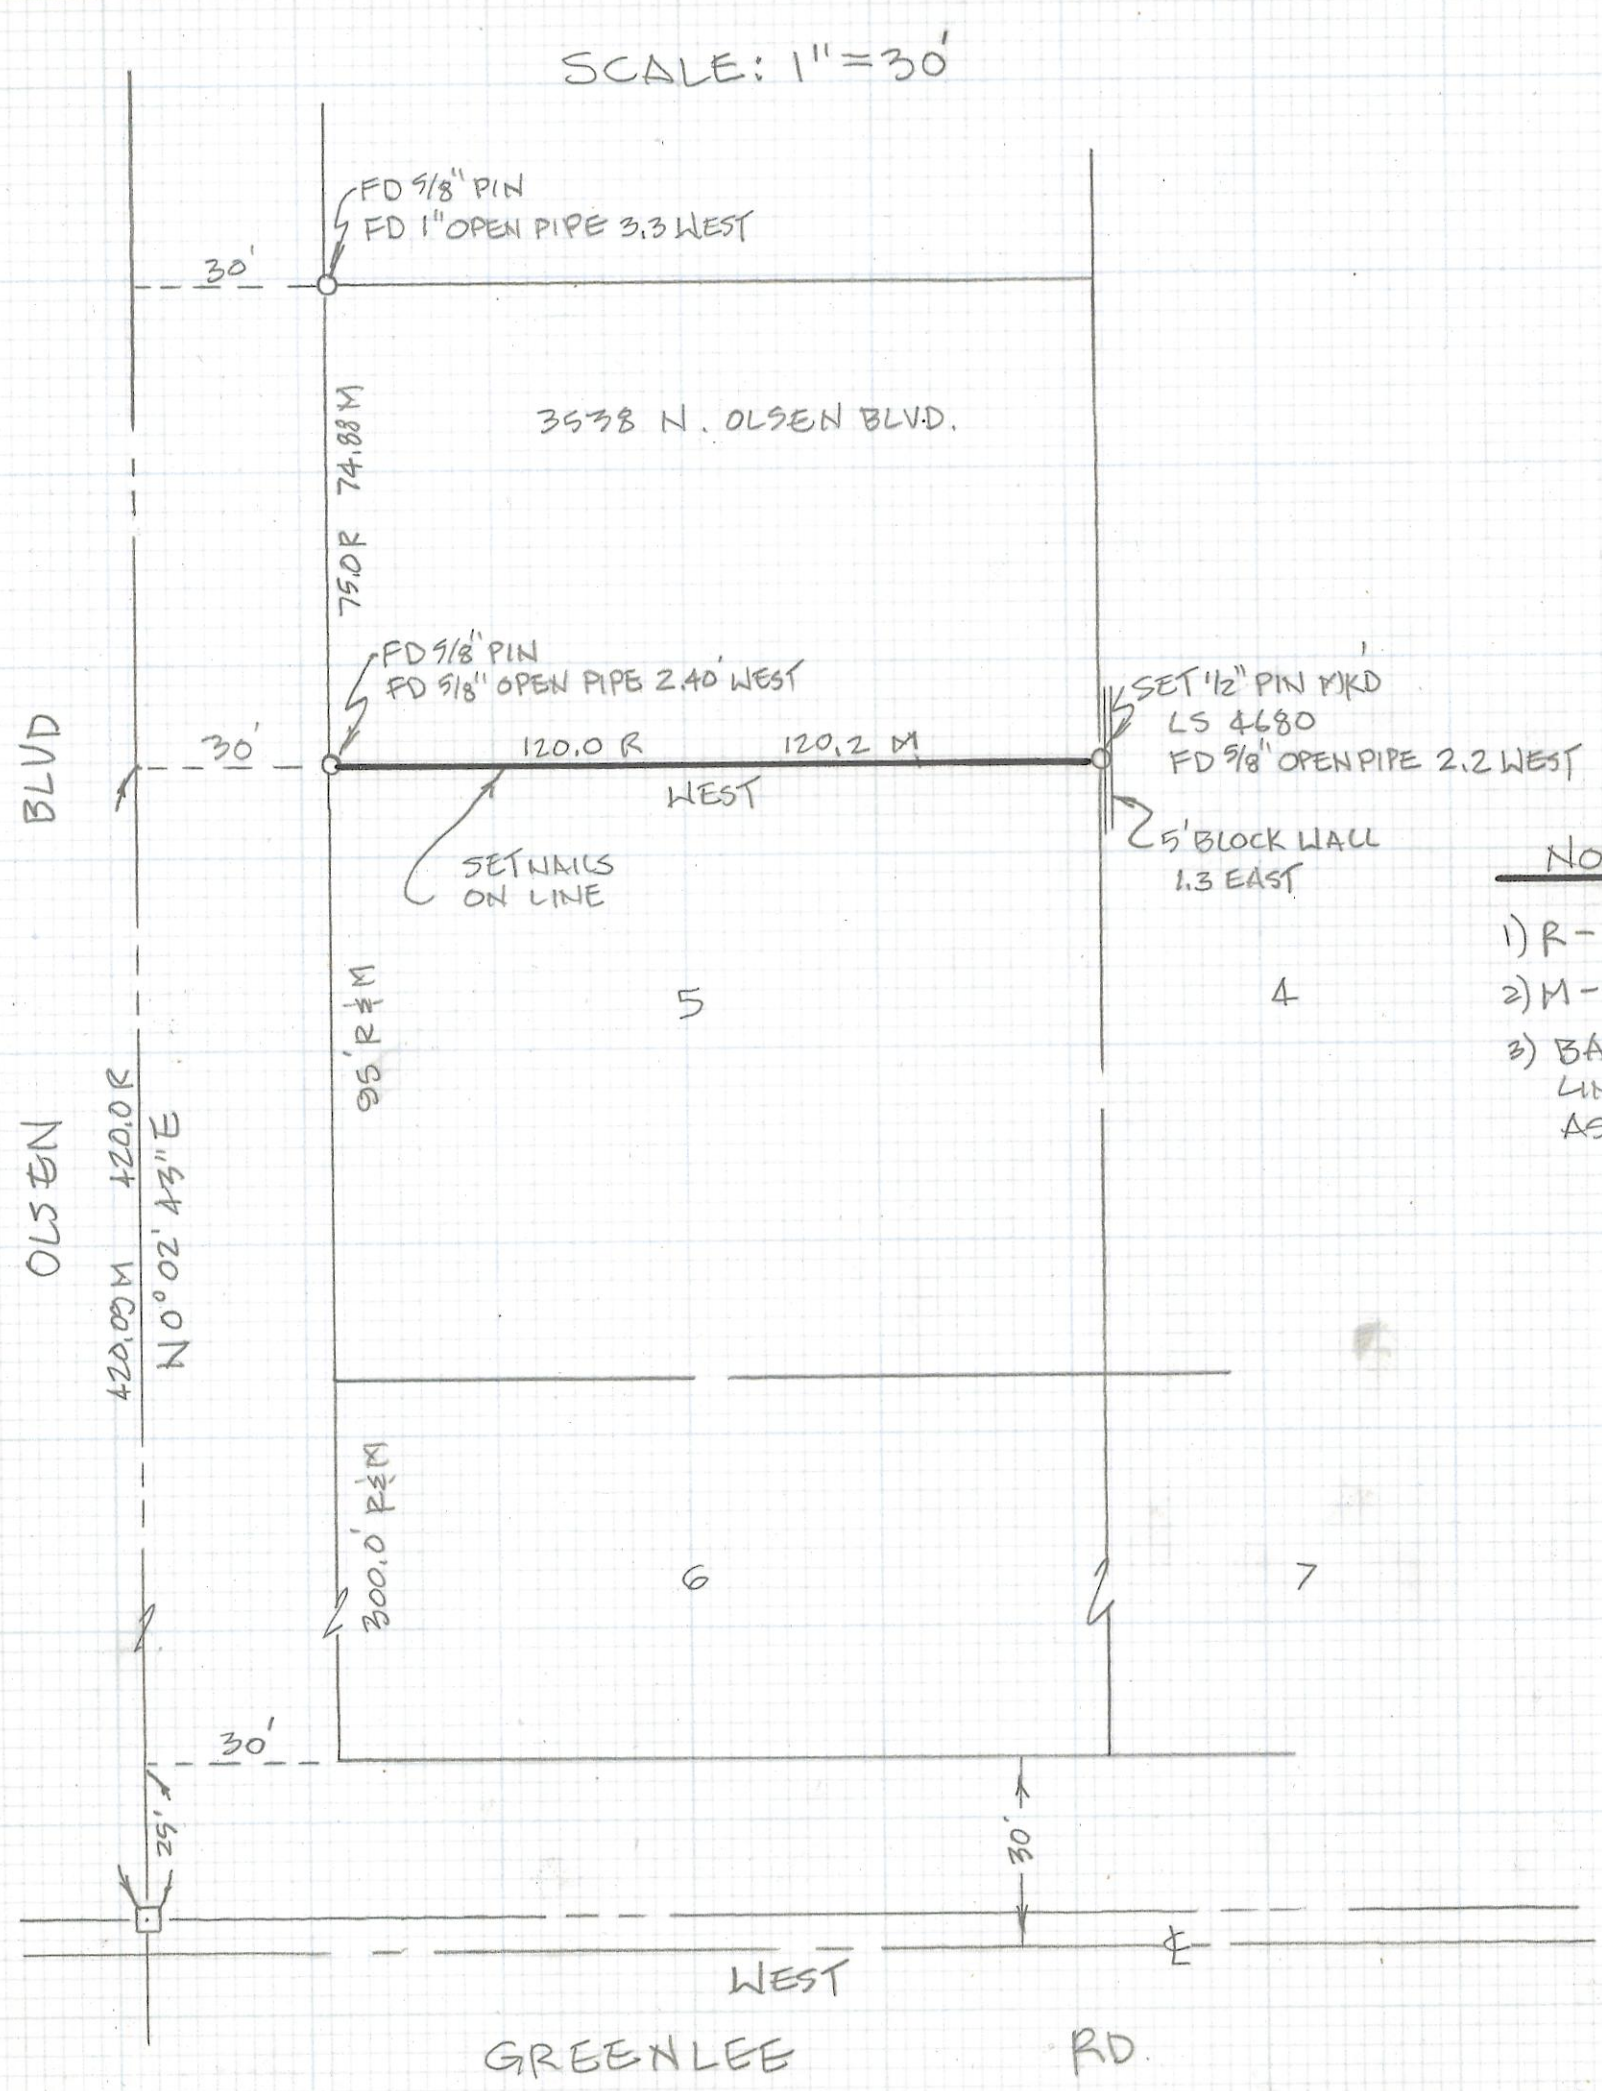

NOTES:

- 1) R - MAP OF DEED RECORD
- 2) M - MEASURED
- 3) BASIS OF BEARINGS - MONUMENT LINE OF GREENLEE RD, ASSUMED TO BE DUE WEST

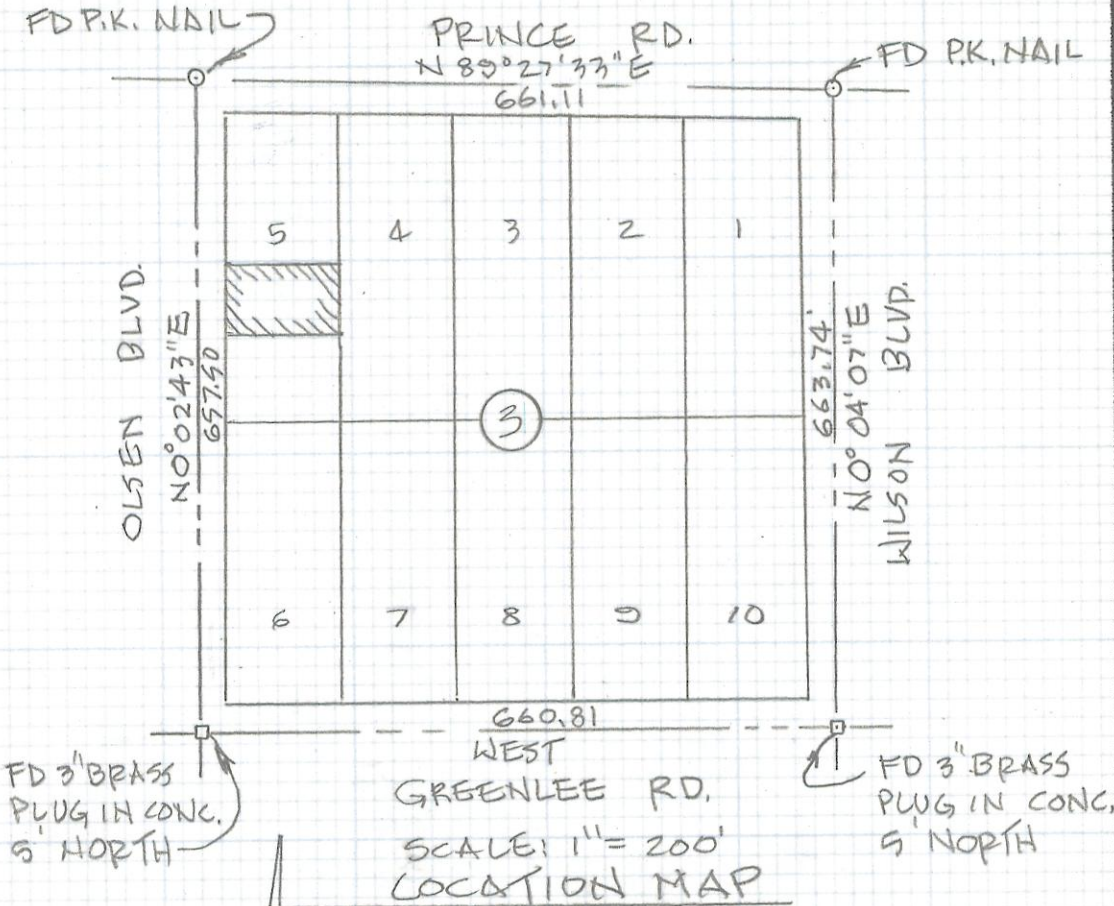

RESULTS OF SURVEY

OF A PORTION OF LOTS BLOCK 3 OF RICHLAND HEIGHTS AS SHOWN IN BOOK 4 OF MAPS AND PLATS AT PAGE 100 IN THE RECORDS OF THE PIMA COUNTY RECORDER, PIMA COUNTY, ARIZONA



ROBERT F. MELLEN  
REGISTERED LAND SURVEYOR  
TUCSON, ARIZONA  
JOB 95-106