



DISCLAIMER:

This unrecorded Record of Survey was donated to the City of Tucson. The City of Tucson provides this data for your personal use "as is." Additionally, the City of Tucson provides this information with the understanding that it is not guaranteed to be accurate, correct or complete and conclusions drawn from such information are the responsibility of the user.

BACK OF CURB LOCATION		
PT	DISTANCE	HORZ. ANGLE
A	155.34	118°30'20"
B	121.18	121°13'10"
C	46.38	176°58'10"
D	31.50	226°38'40"
E	266.55	355°02'32"
F	285.07	358°35'15"
G	281.34	359°17'40"
H	264.77	359°14'10"
I	353.52	41°27'40"
J	130.25	21°49'15"

SIDEWALK LOCATION		
PT	DISTANCE	HORZ. ANGLE
1	285.96	22°09'10"
2	174.26	38°11'00"
3	274.52	65°32'20"
4	168.47	47°35'00"
5	145.68	47°41'35"
6	117.94	114°13'10"
7	143.29	37°25'15"
8	116.30	348°37'50"

WATERLINE LOCATION		
West	323.45	39°21'40"
East	201.08	85°03'50"

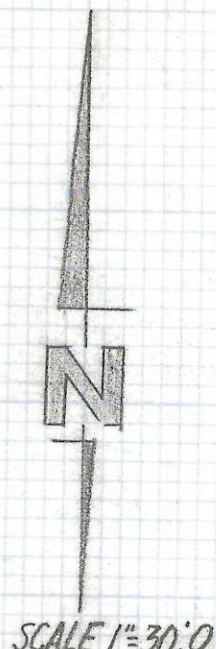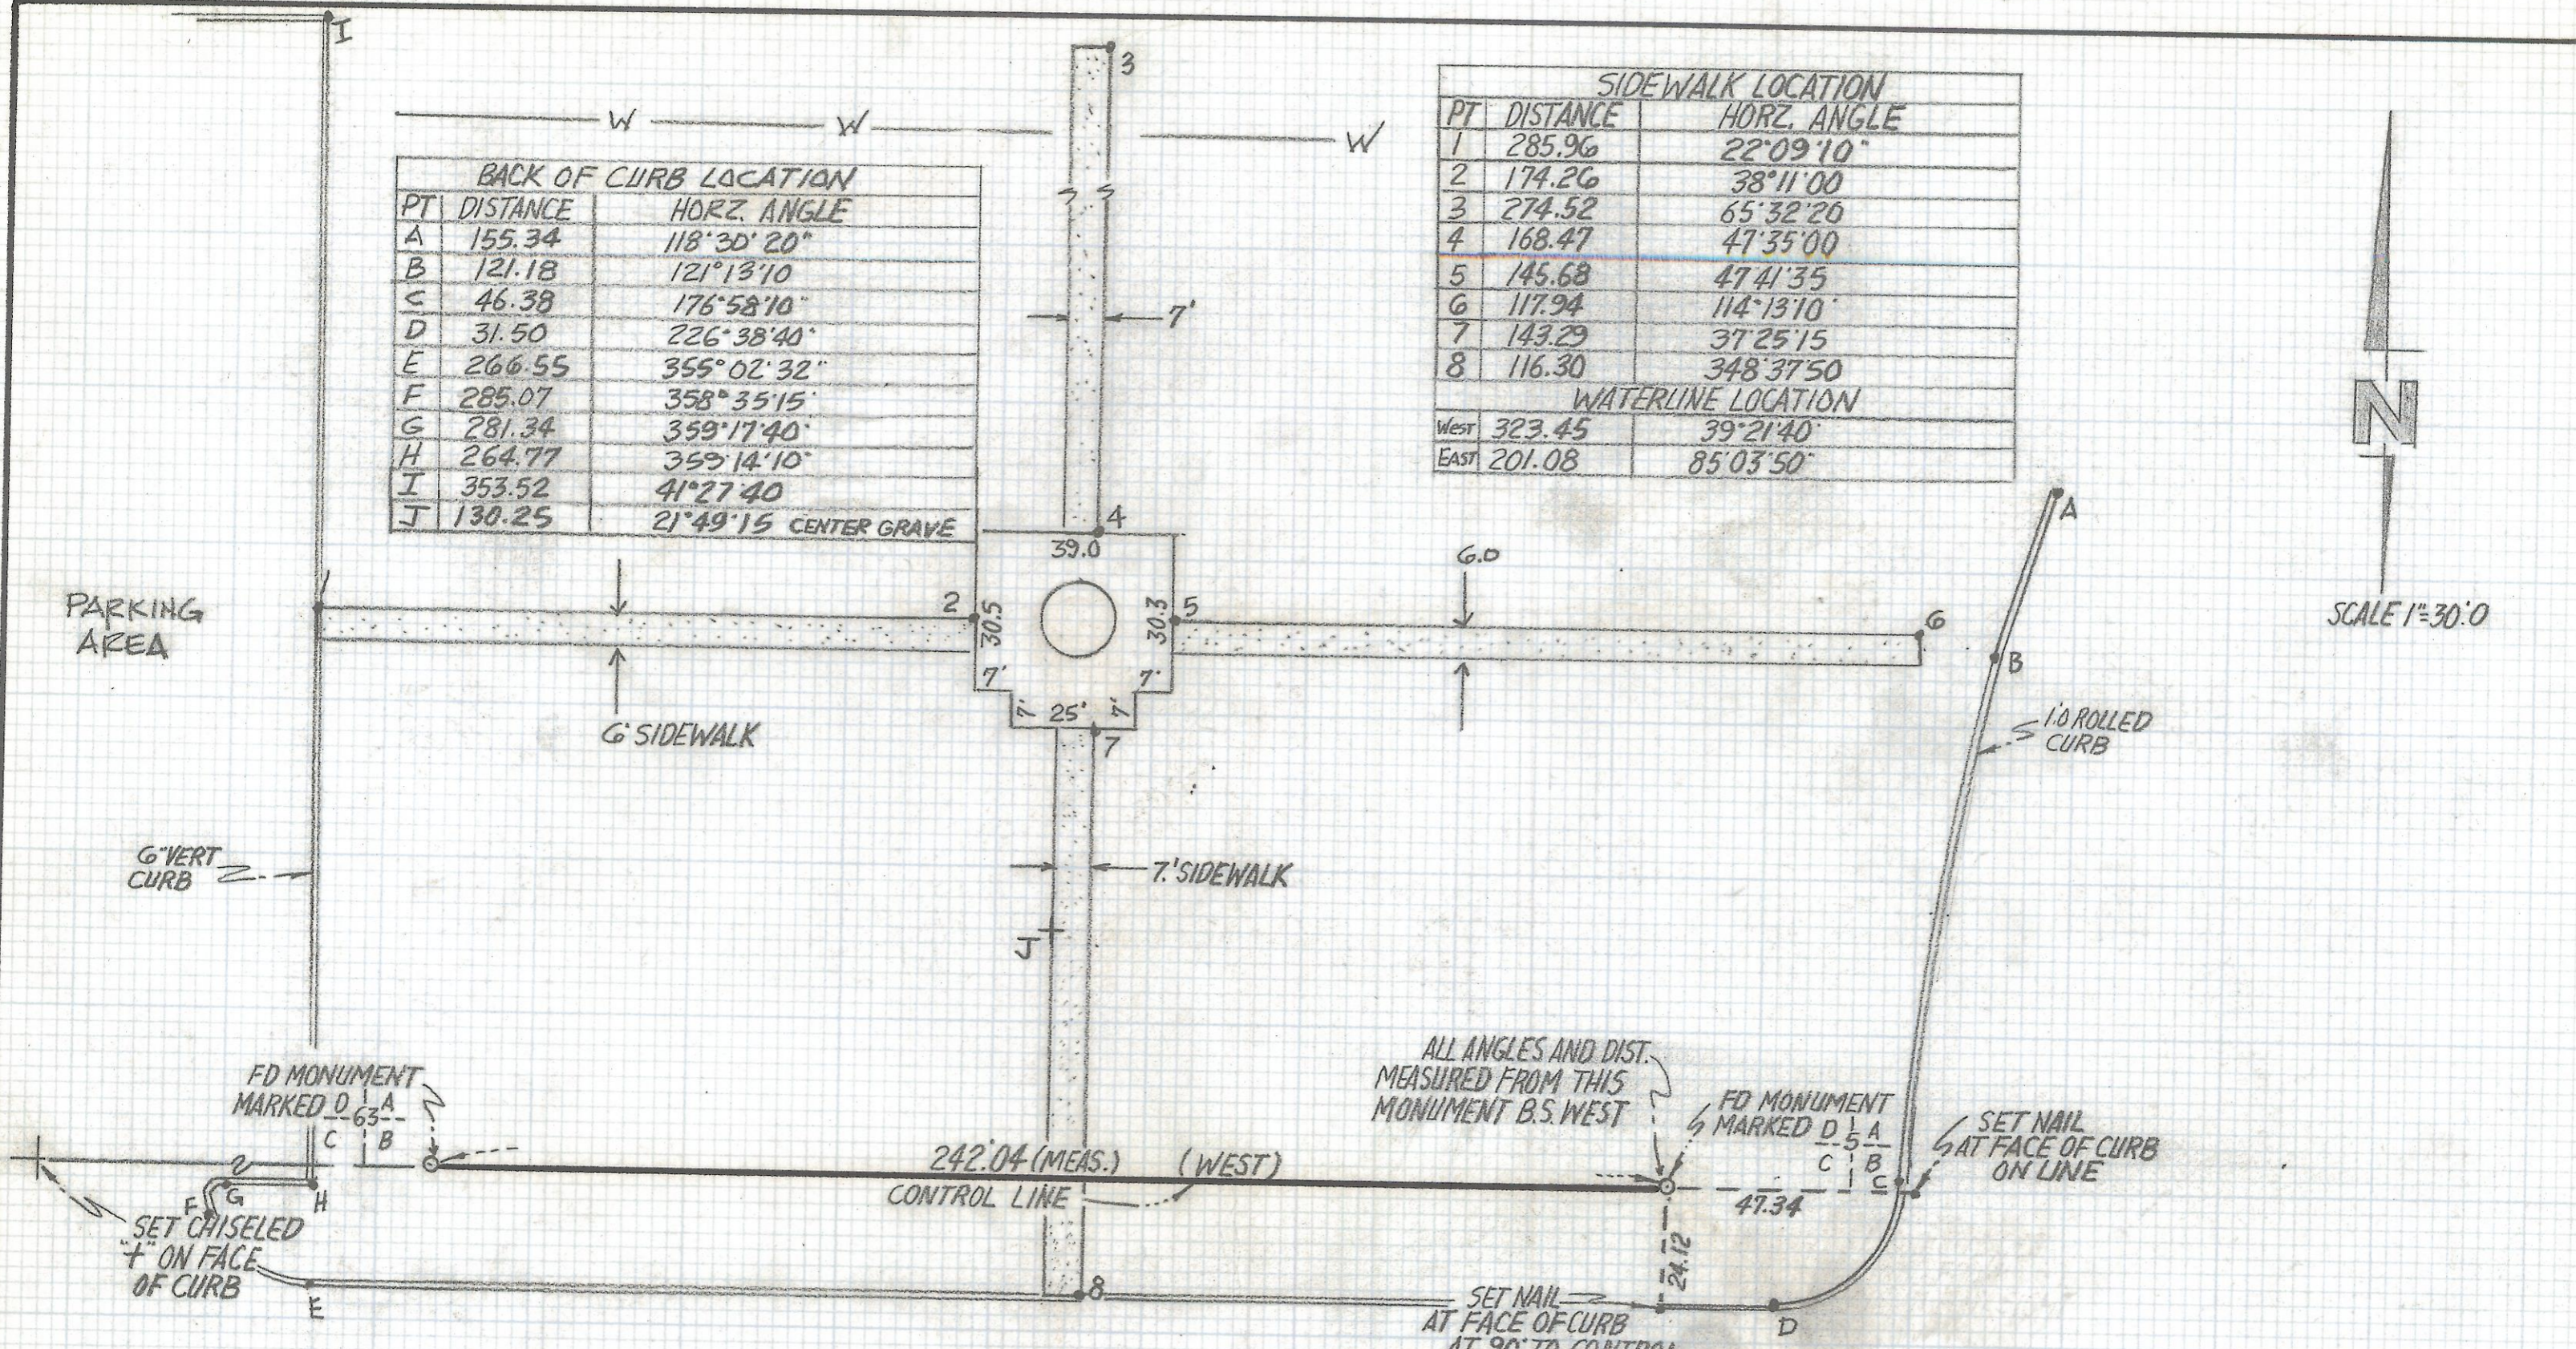

SKETCH
OF

COORDINATE POINTS LOCATED IN BLOCK
34 EASTLAWN MEMORIAL PARK.



ROBERT F. MELLEN
REGISTERED LAND SURVEYOR
TUCSON, ARIZONA
JOB # 94-8