


DISCLAIMER:

This unrecorded Record of Survey was donated to the City of Tucson. The City of Tucson provides this data for your personal use "as is." Additionally, the City of Tucson provides this information with the understanding that it is not guaranteed to be accurate, correct or complete and conclusions drawn from such information are the responsibility of the user.

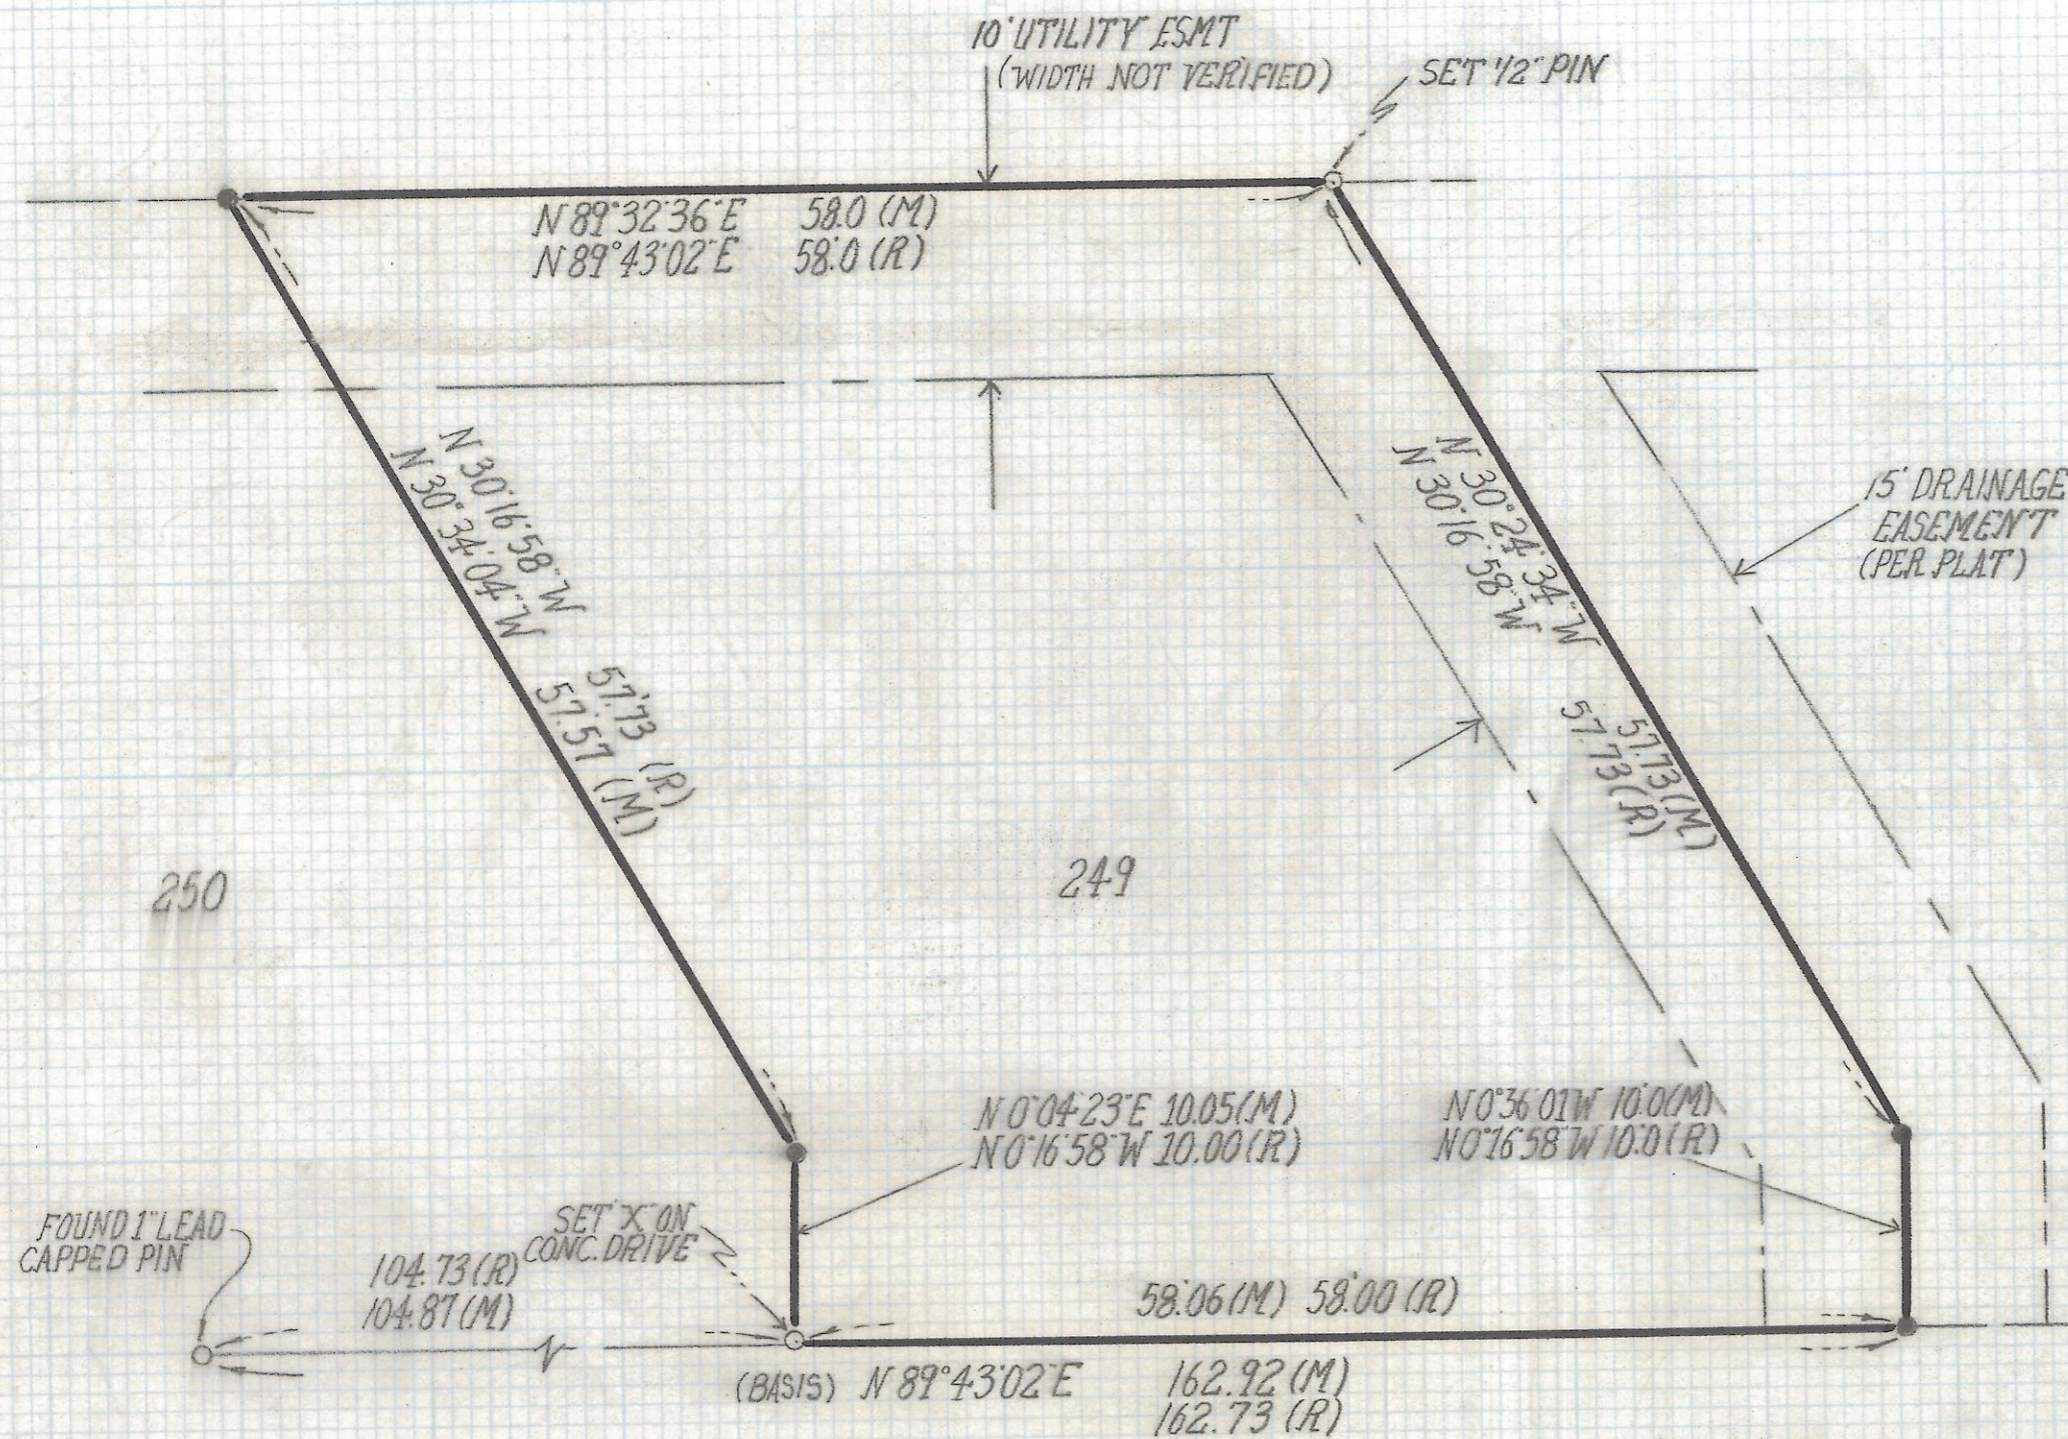

NOTES

- (1) ● INDICATES FOUND 5/8" PIN UNLESS NOTED
- (2) M- MEASURED
- (3) R- MAP OR DEED RECORD
- (4) BASIS OF BEARINGS N 89° 43' 02" E SOUTH PROPERTY LINE LOT 249 THE HIGHLANDS BOOK 15 PAGE 21
- (5) NO TITLE REPORT FURNISHED

RESULTS OF SURVEY

OF LOT 249 OF THE HIGHLANDS AS RECORDED IN BOOK 15 OF MAPS AND PLATS AT PAGE 21 IN THE OFFICE OF THE PIMA COUNTY RECORDER PIMA COUNTY, ARIZONA



EVERETT M. TRUEBLOOD
 REGISTERED LAND SURVEYOR
 TUCSON, ARIZONA
 JOB# 94-18