


DISCLAIMER:


This unrecorded Record of Survey was donated to the City of Tucson. The City of Tucson provides this data for your personal use "as is." Additionally, the City of Tucson provides this information with the understanding that it is not guaranteed to be accurate, correct or complete and conclusions drawn from such information are the responsibility of the user.

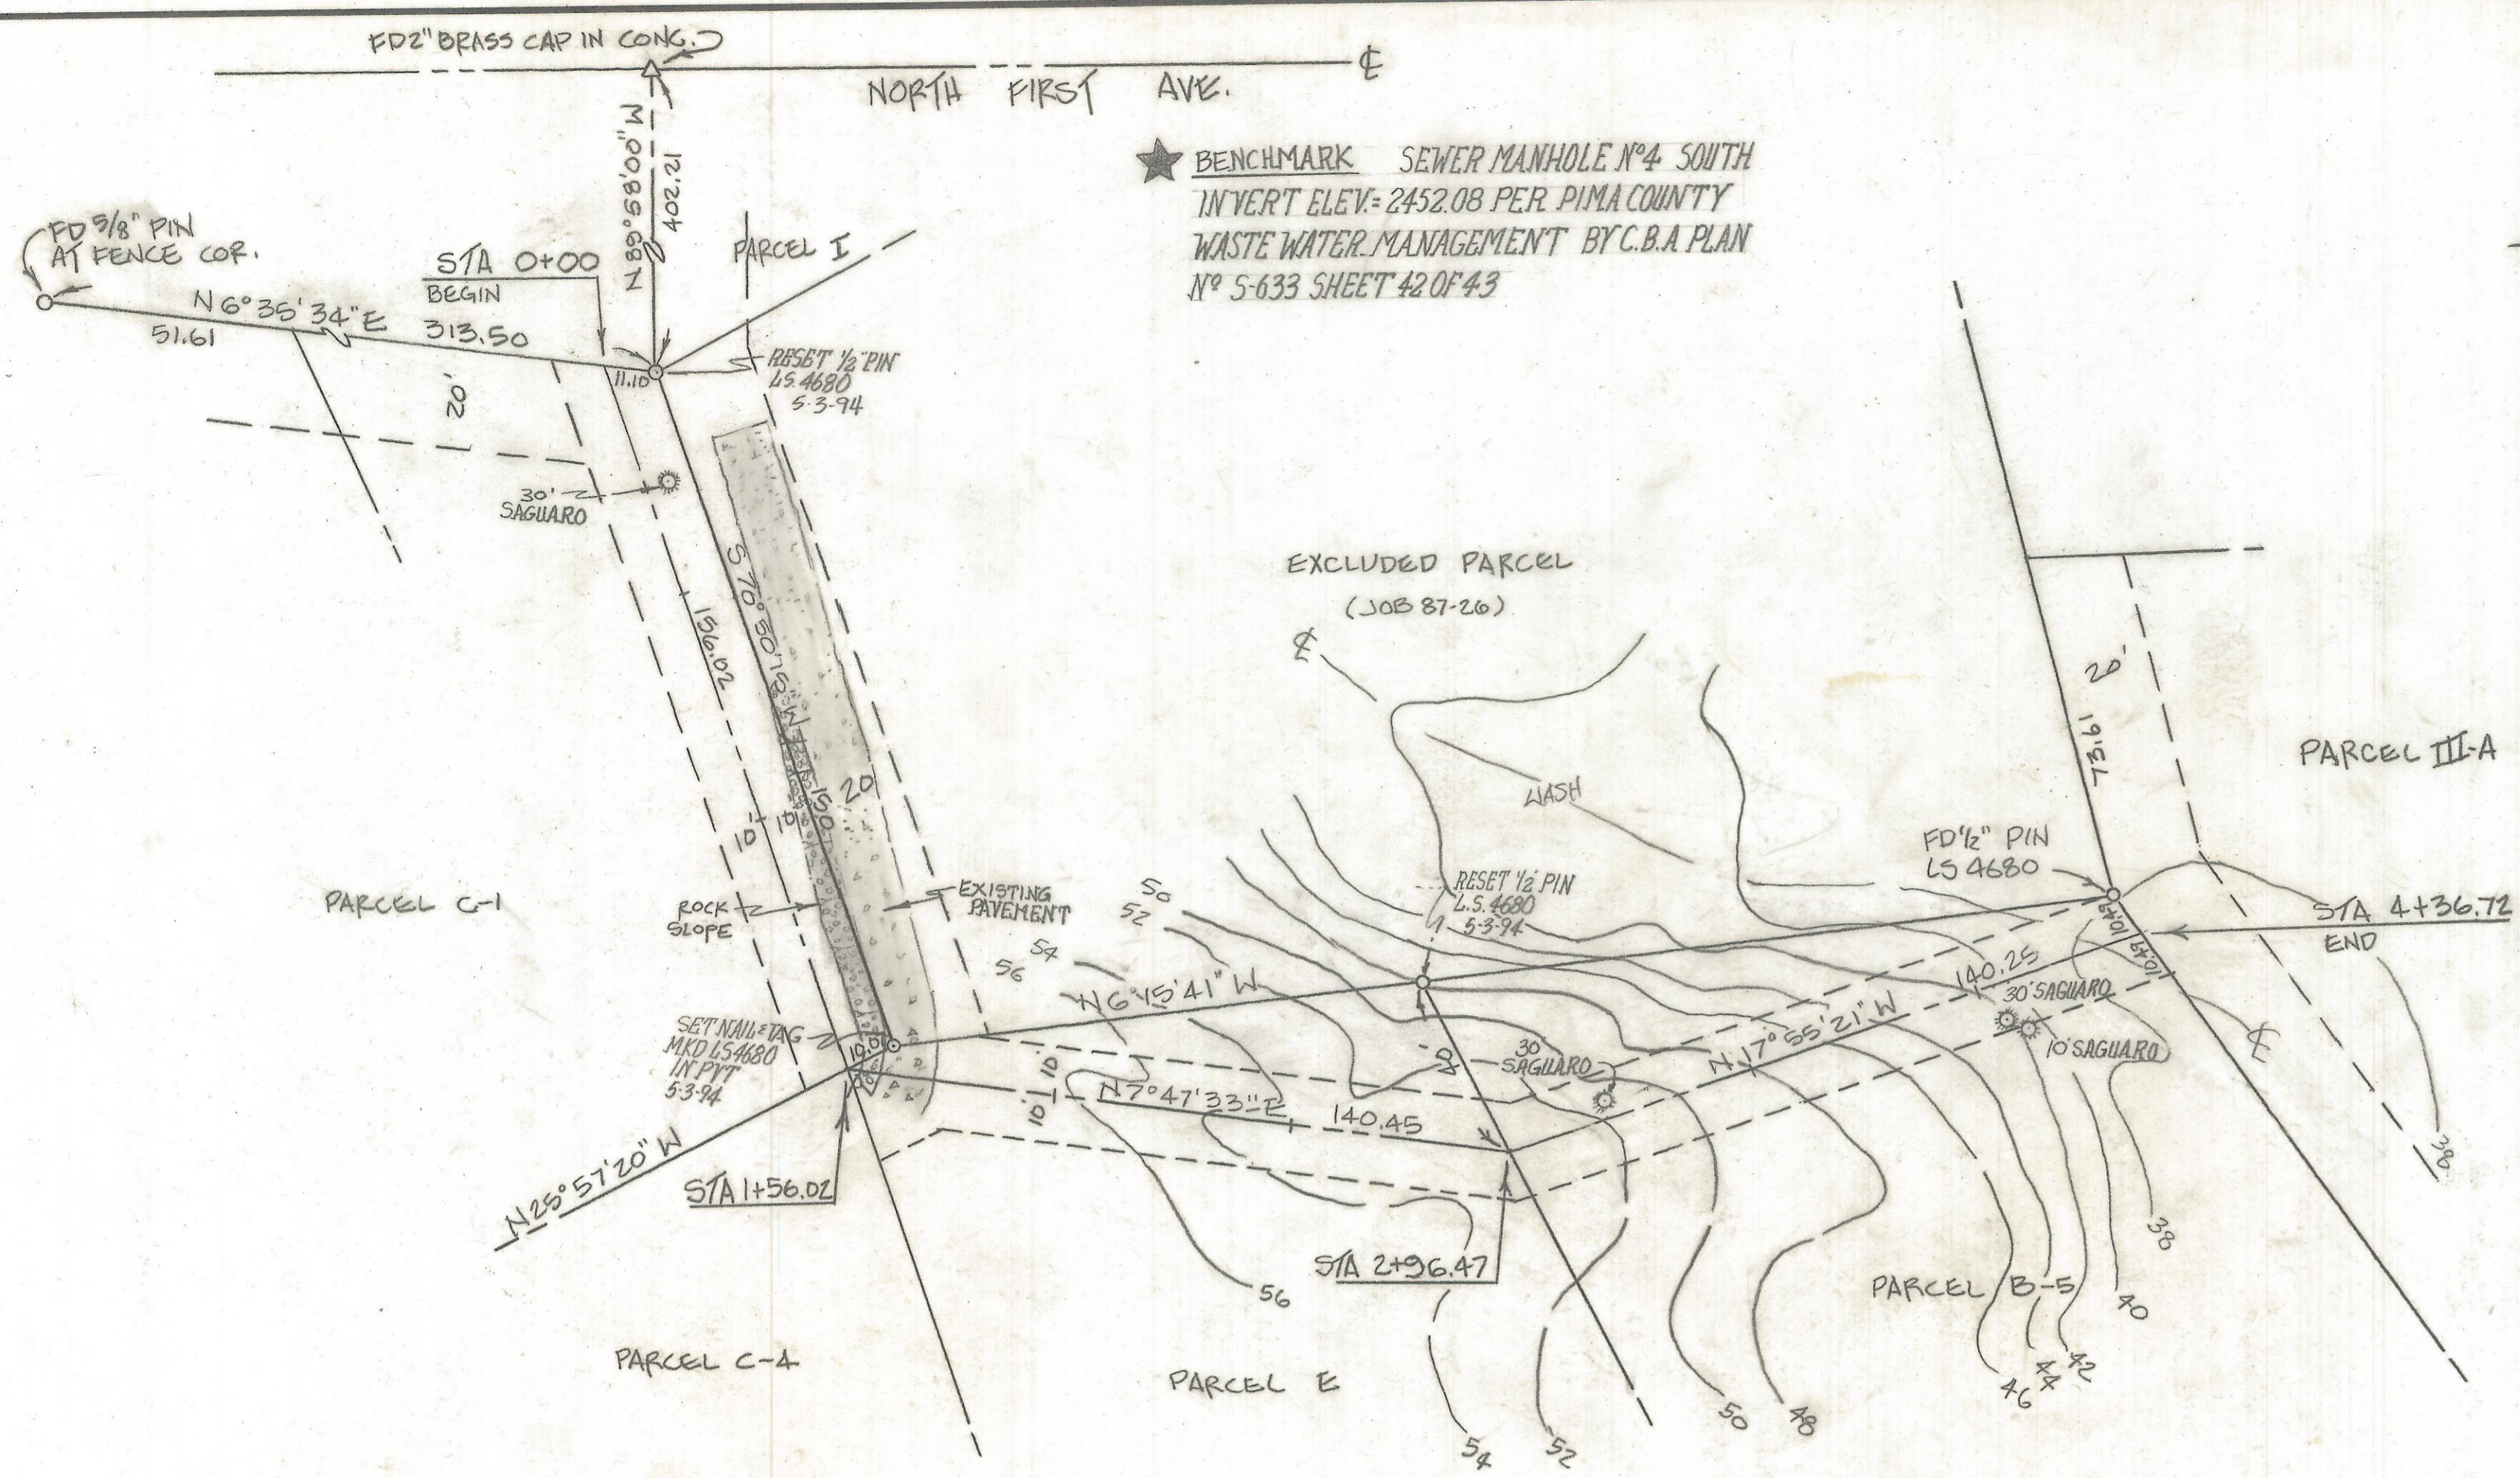

SCALE 1"=30' HORIZ.
SCALE 1"=4' VERT

PROFILE
FOR

PROPOSED WATERLINE OVER A PORTION OF
LOT 382 ORACLE FOOTHILLS ESTATES N° 7
AS SHOWN IN BOOK 17 PAGE 72 MAPS AND
PLATS PIMA COUNTY, ARIZONA

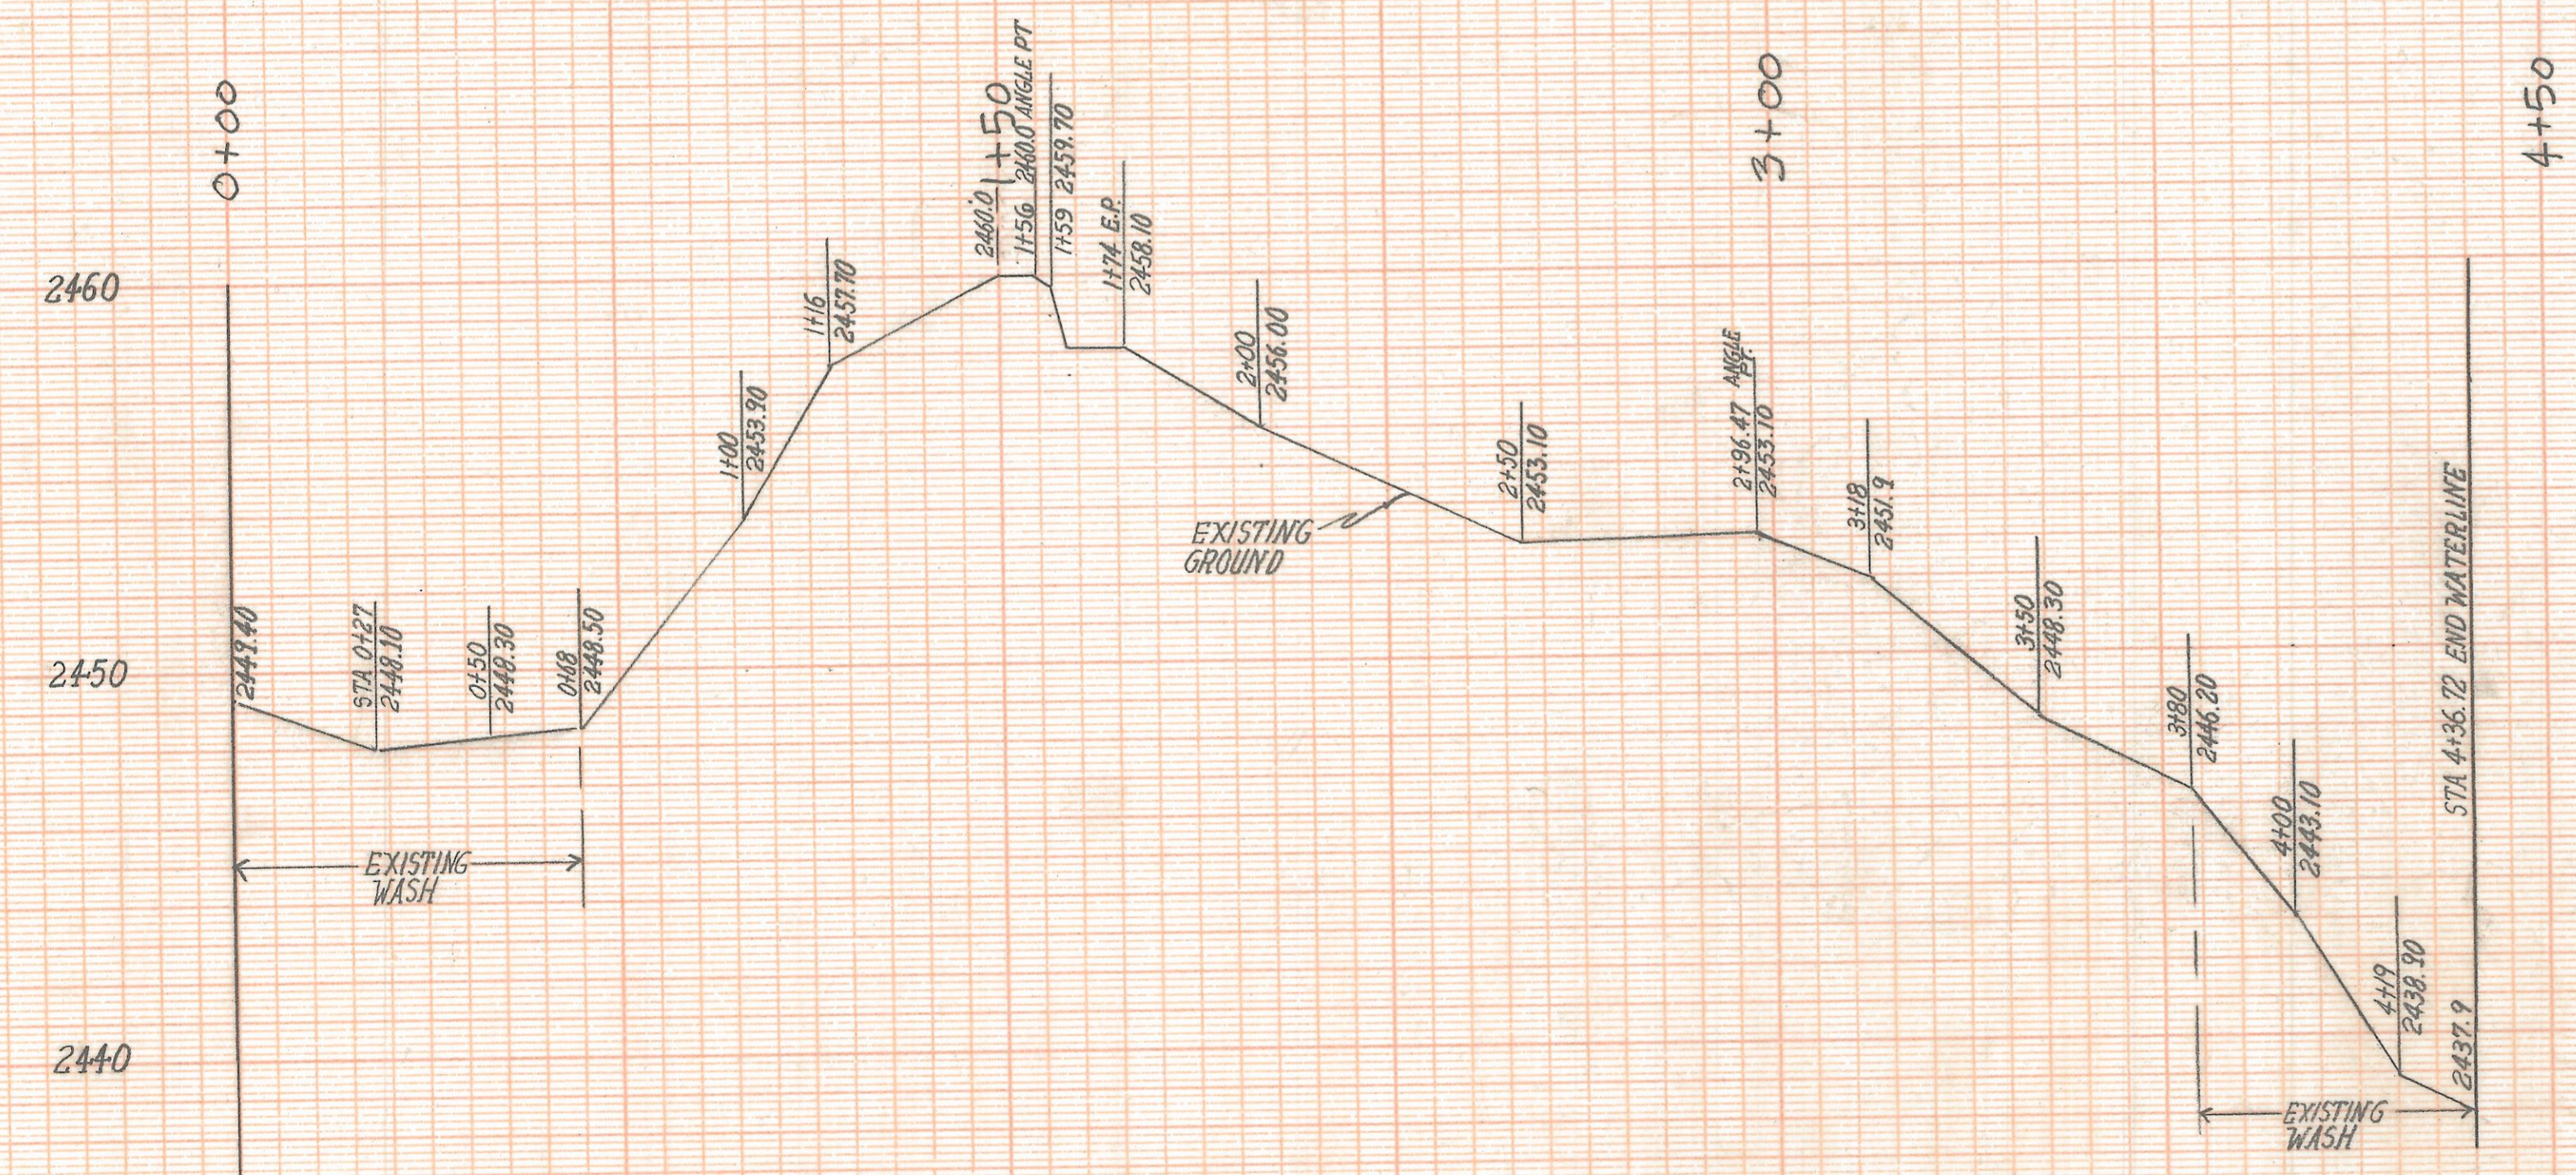

TOPOGRAPHY	5-20-94
REVISIONS	DATE

RFM	ROBERT F. MELLEN	DATE: 5-2-94
	REGISTERED LAND SURVEYOR	DR BY: CMY: RFM
	1250 W. MOHAVE ST. TUCSON, ARIZONA	JOB NO. 94-59
	(602) 888-1012 SCALE: 1"=30'	SHEET 1 OF 1