
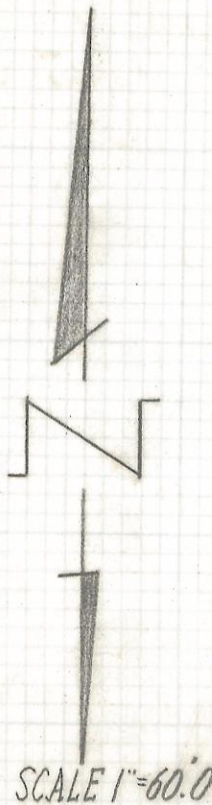


DISCLAIMER:

This unrecorded Record of Survey was donated to the City of Tucson. The City of Tucson provides this data for your personal use "as is." Additionally, the City of Tucson provides this information with the understanding that it is not guaranteed to be accurate, correct or complete and conclusions drawn from such information are the responsibility of the user.

I-10

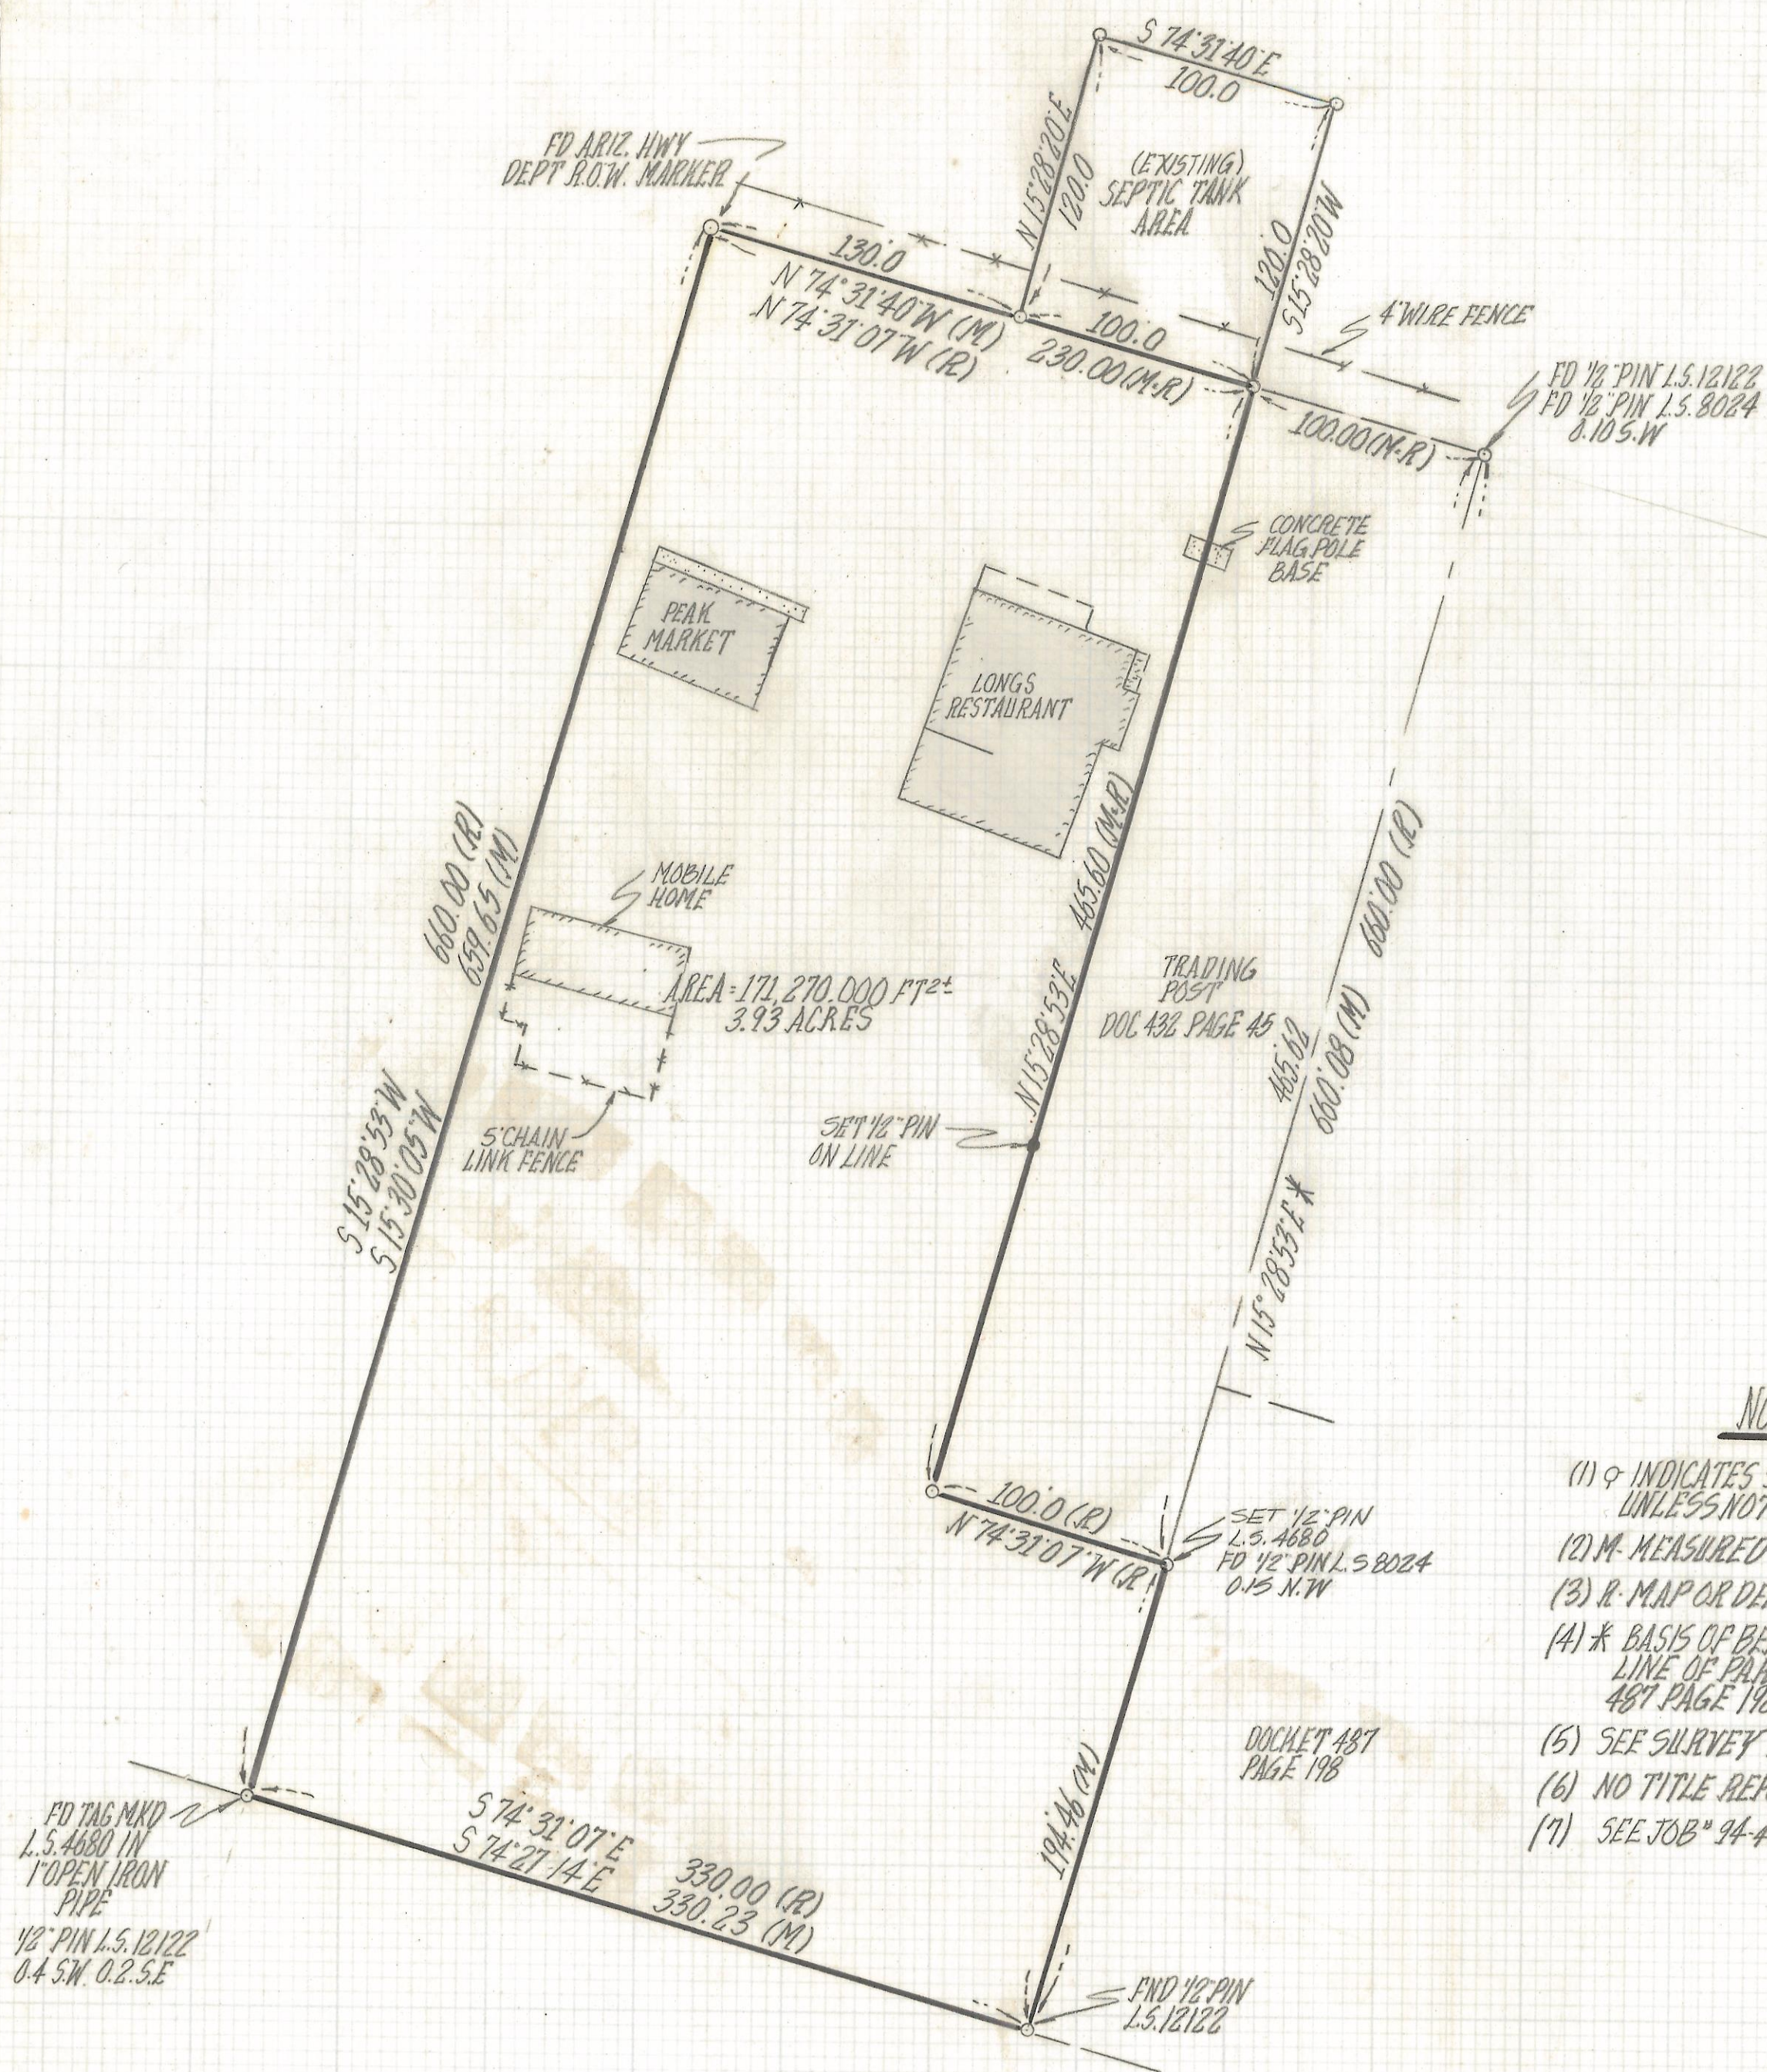


NOTES

- (1) * INDICATES SET 1/2" PIN MKD L.S. 4680 UNLESS NOTED
- (2) M - MEASURED
- (3) R - MAP OR DEED RECORD
- (4) * BASIS OF BEARINGS N 15° 28' 53" E WEST LINE OF PARCEL DESCRIBED IN DOCKET 487 PAGE 198
- (5) SEE SURVEY BY CELLA BARR ASSOCIATES
- (6) NO TITLE REPORT FURNISHED FOR THIS SURVEY.
- (7) SEE JOB "94-45"

RESULTS OF SURVEY

OF A PORTION OF SECTION 14 TOWNSHIP 9 SOUTH RANGE 9 EAST GILA AND SALT RIVER BASE AND MERIDIAN PIMA COUNTY, ARIZONA

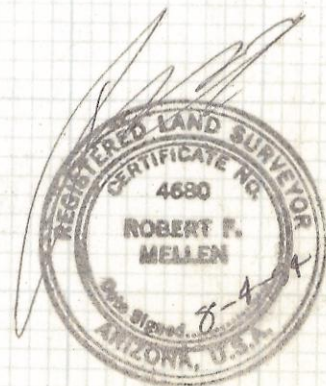

ROBERT F. MELLEN
REGISTERED LAND SURVEYOR
TUCSON, ARIZONA
JOB "94-121"