


DISCLAIMER:

This unrecorded Record of Survey was donated to the City of Tucson. The City of Tucson provides this data for your personal use "as is." Additionally, the City of Tucson provides this information with the understanding that it is not guaranteed to be accurate, correct or complete and conclusions drawn from such information are the responsibility of the user.

UNSUBDIVIDED

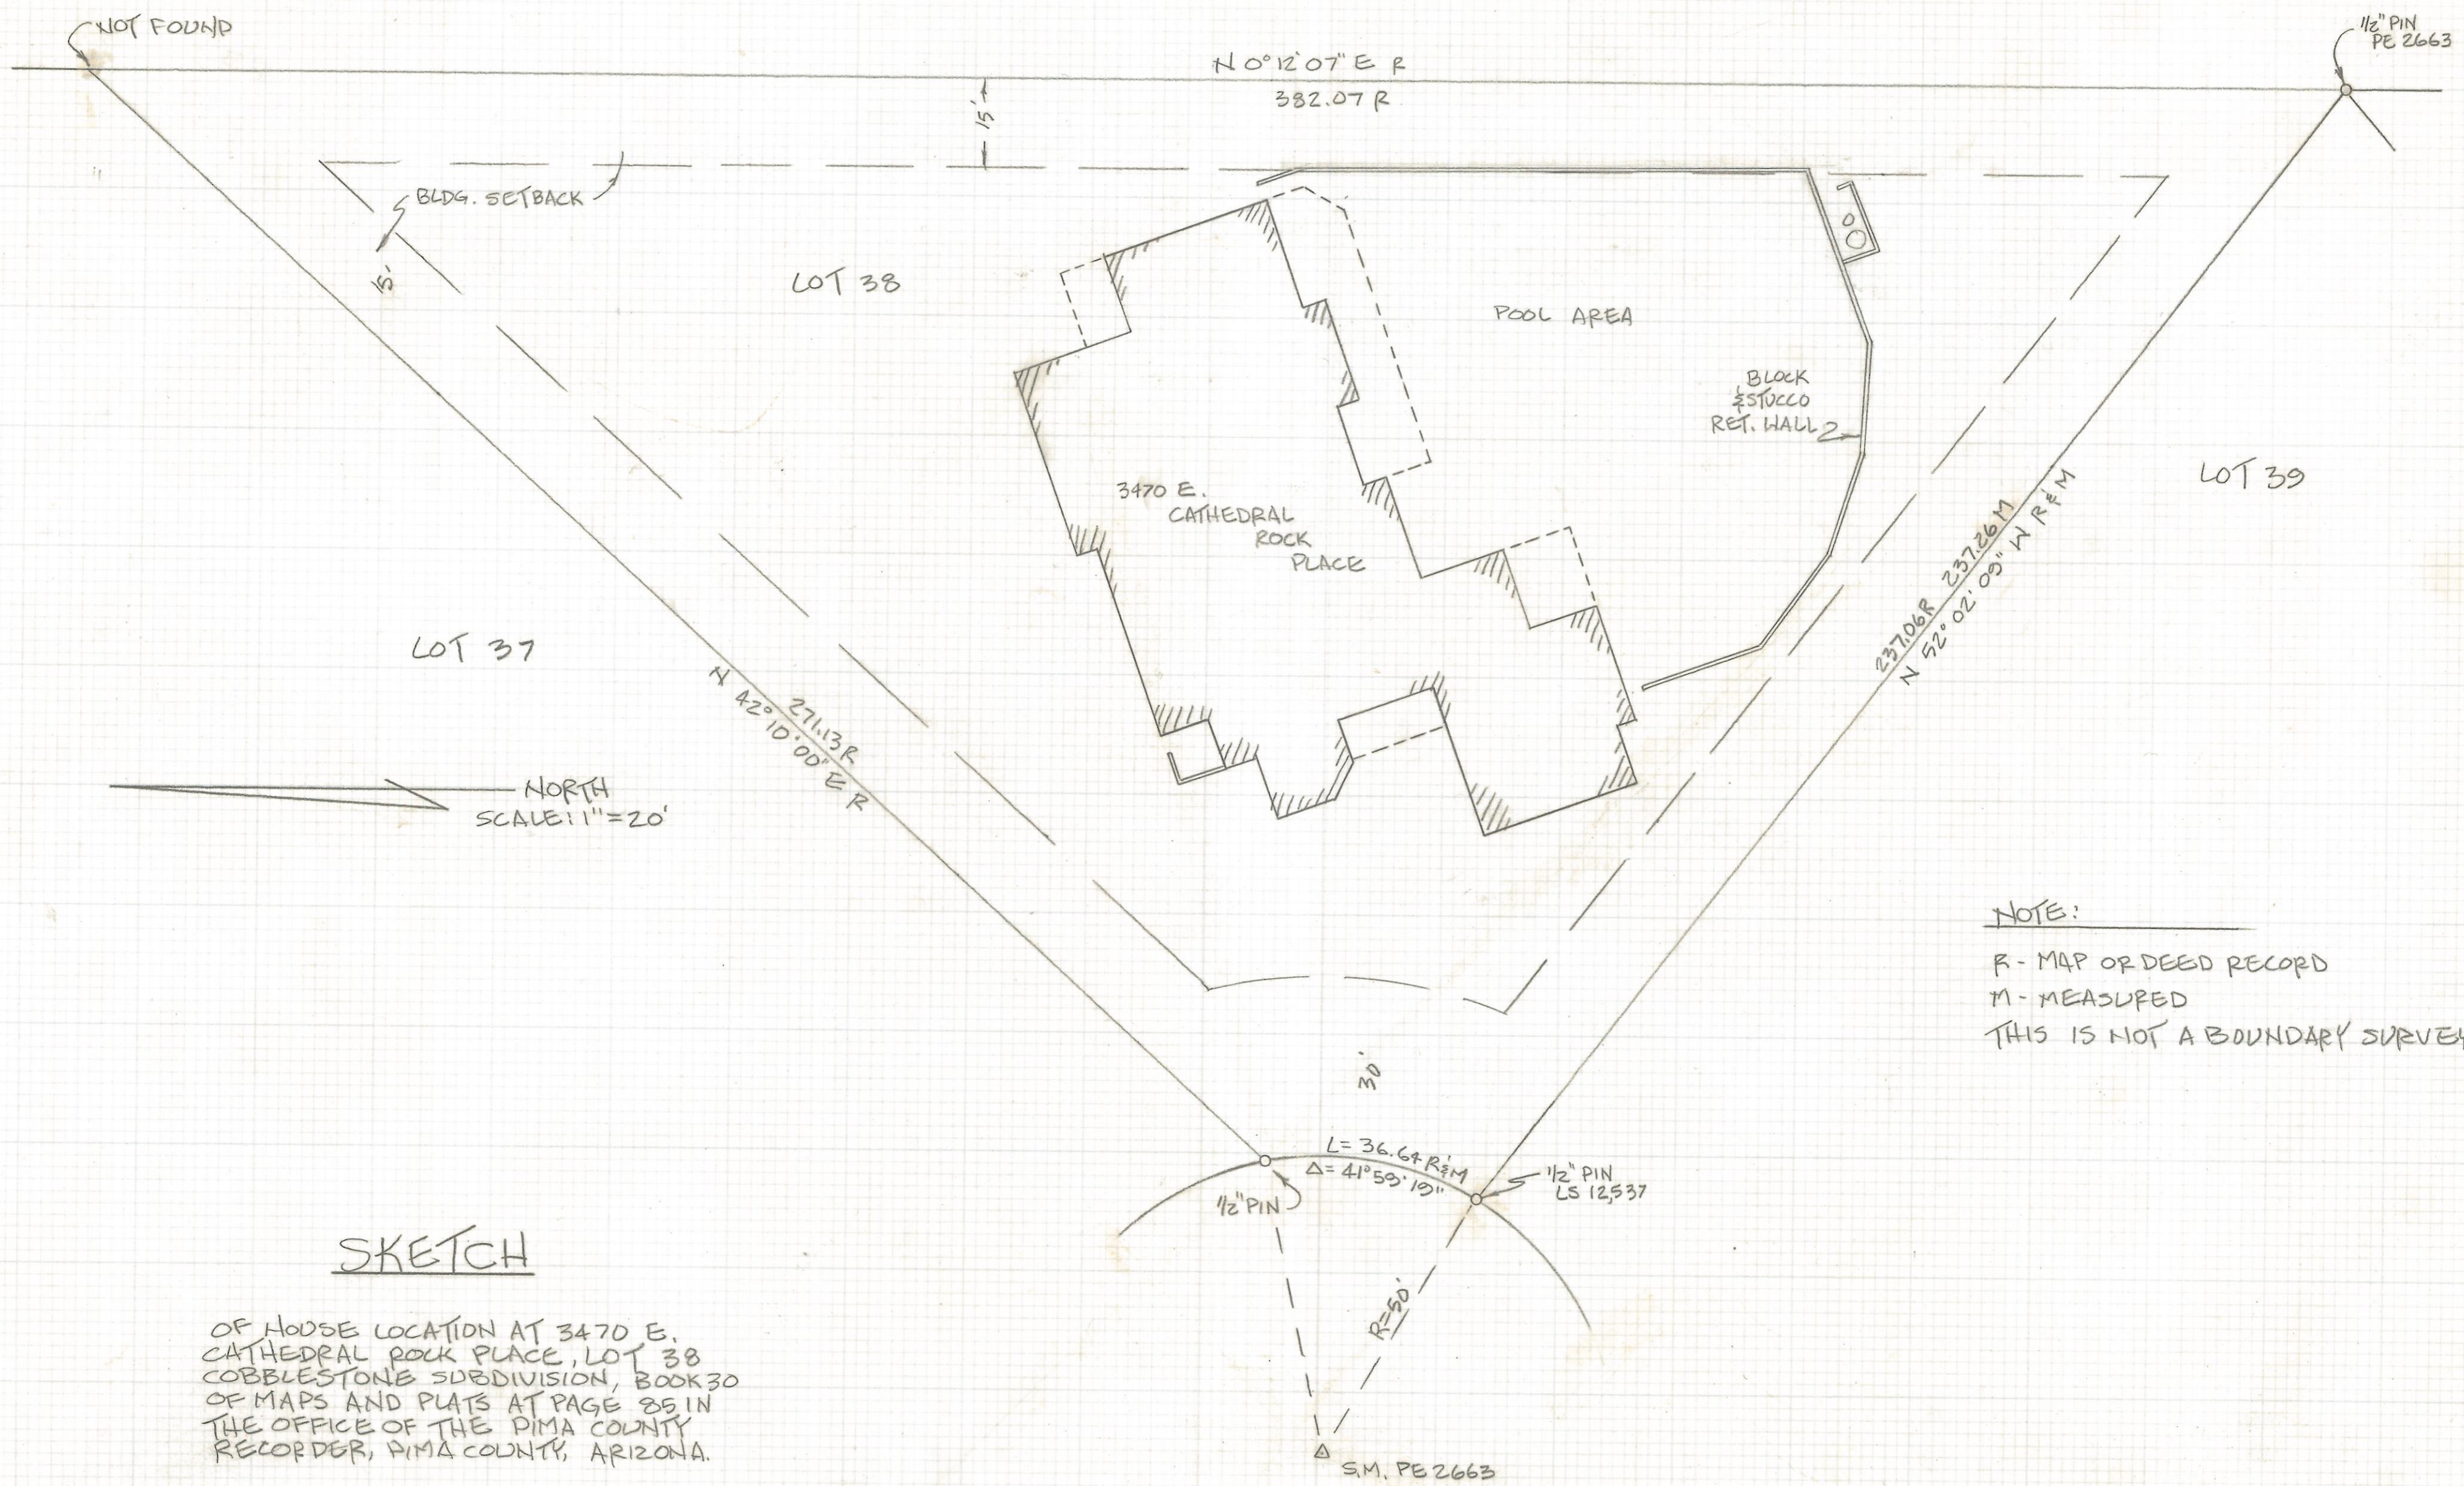

LOT 37

LOT 38

LOT 39

3470 E. CATHEDRAL ROCK PLACE

POOL AREA

BLOCK ESTUCCO RET. WALL 2

NORTH SCALE 1" = 20'

NOTE:
 R - MAP OR DEED RECORD
 M - MEASURED
 THIS IS NOT A BOUNDARY SURVEY

SKETCH

OF HOUSE LOCATION AT 3470 E. CATHEDRAL ROCK PLACE, LOT 38 COBBLESTONE SUBDIVISION, BOOK 30 OF MAPS AND PLATS AT PAGE 35 IN THE OFFICE OF THE PIMA COUNTY RECORDER, PIMA COUNTY, ARIZONA.



ROBERT F. MELLEN
 REGISTERED LAND SURVEYOR
 TUCSON, ARIZONA
 JOB 24-132

Z-2017-166