

# **DISCLAIMER:**

**This unrecorded Record of Survey was donated to the City of Tucson. The City of Tucson provides this data for your personal use "as is." Additionally, the City of Tucson provides this information with the understanding that it is not guaranteed to be accurate, correct or complete and conclusions drawn from such information are the responsibility of the user.**

EL CONQUISTADOR ESTATES  
BK II PG. 37 MAPS & PLATS

BLOCK 5

BLOCK 6

OVERHEAD ELEC.

PAVO VERDE  
AVE


JONES AVE

S.M.H. 7

S.M.H. 5

S.M.H.

S.M.H.

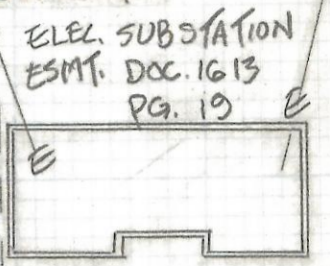


ELEC. SUBSTATION  
ESMT. DOC. 1613  
PG. 19

20' ELEC. ESMT.  
DOC. 3368 PG. 12A

NORTH

SCALE: 1"=50'

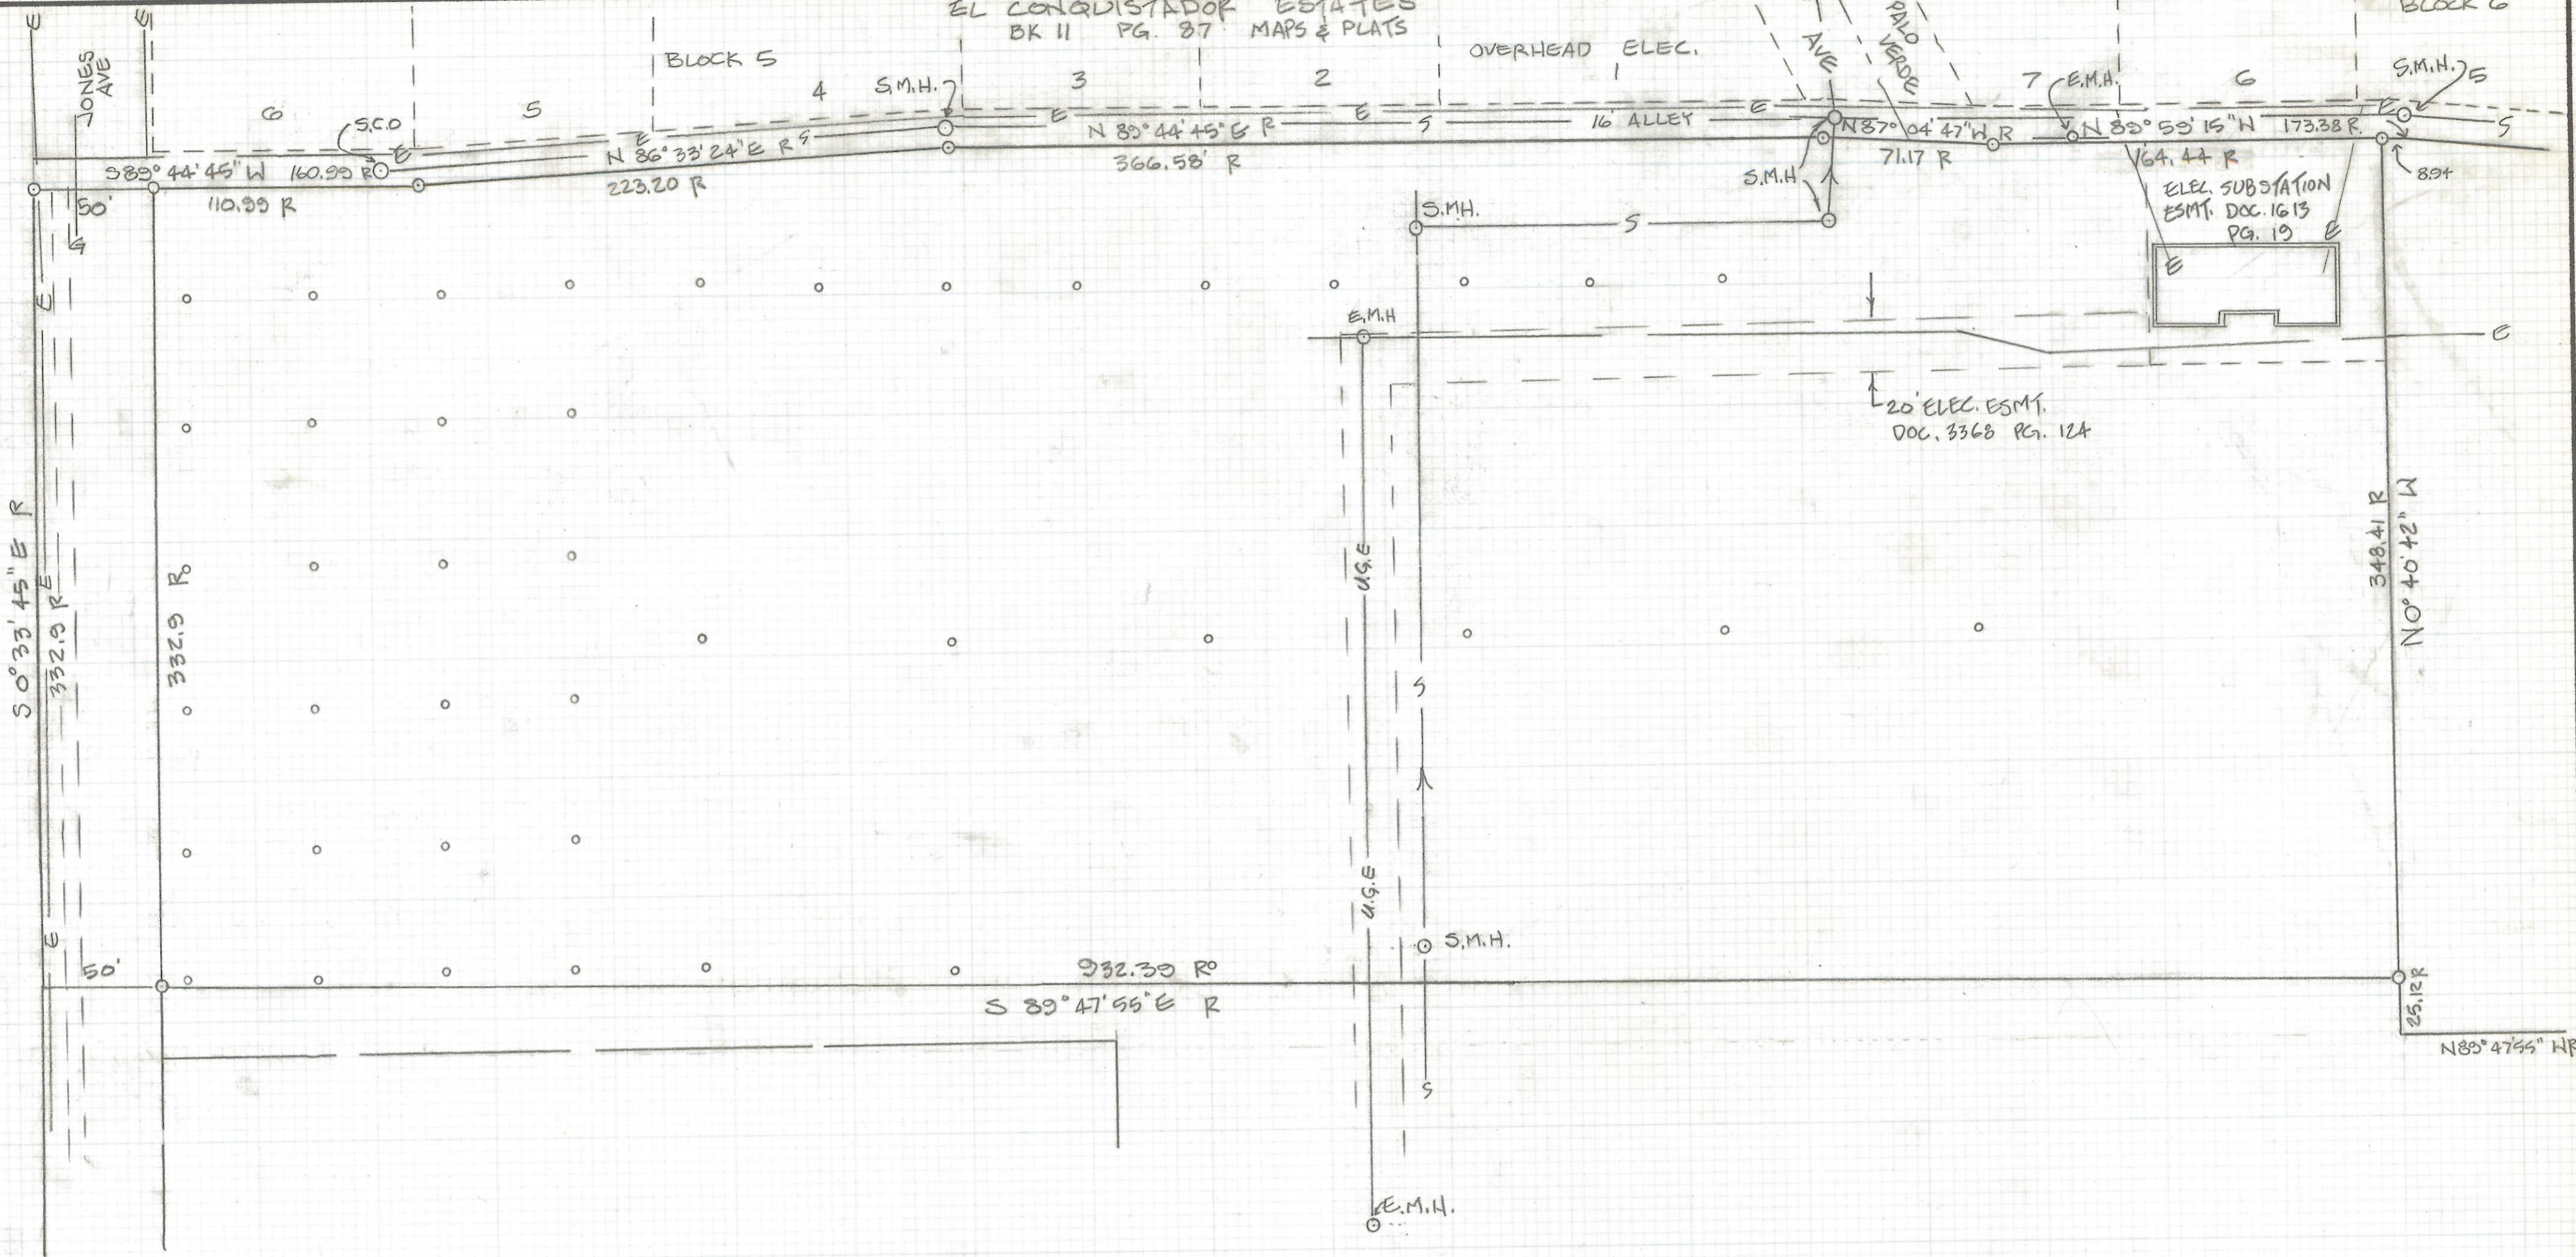

ROBERT FMELLEN  
REGISTERED LAND SURVEYOR  
TUCSON, ARIZONA  
JOB 24-143

Z-2017-173