


DISCLAIMER:

This unrecorded Record of Survey was donated to the City of Tucson. The City of Tucson provides this data for your personal use "as is." Additionally, the City of Tucson provides this information with the understanding that it is not guaranteed to be accurate, correct or complete and conclusions drawn from such information are the responsibility of the user.

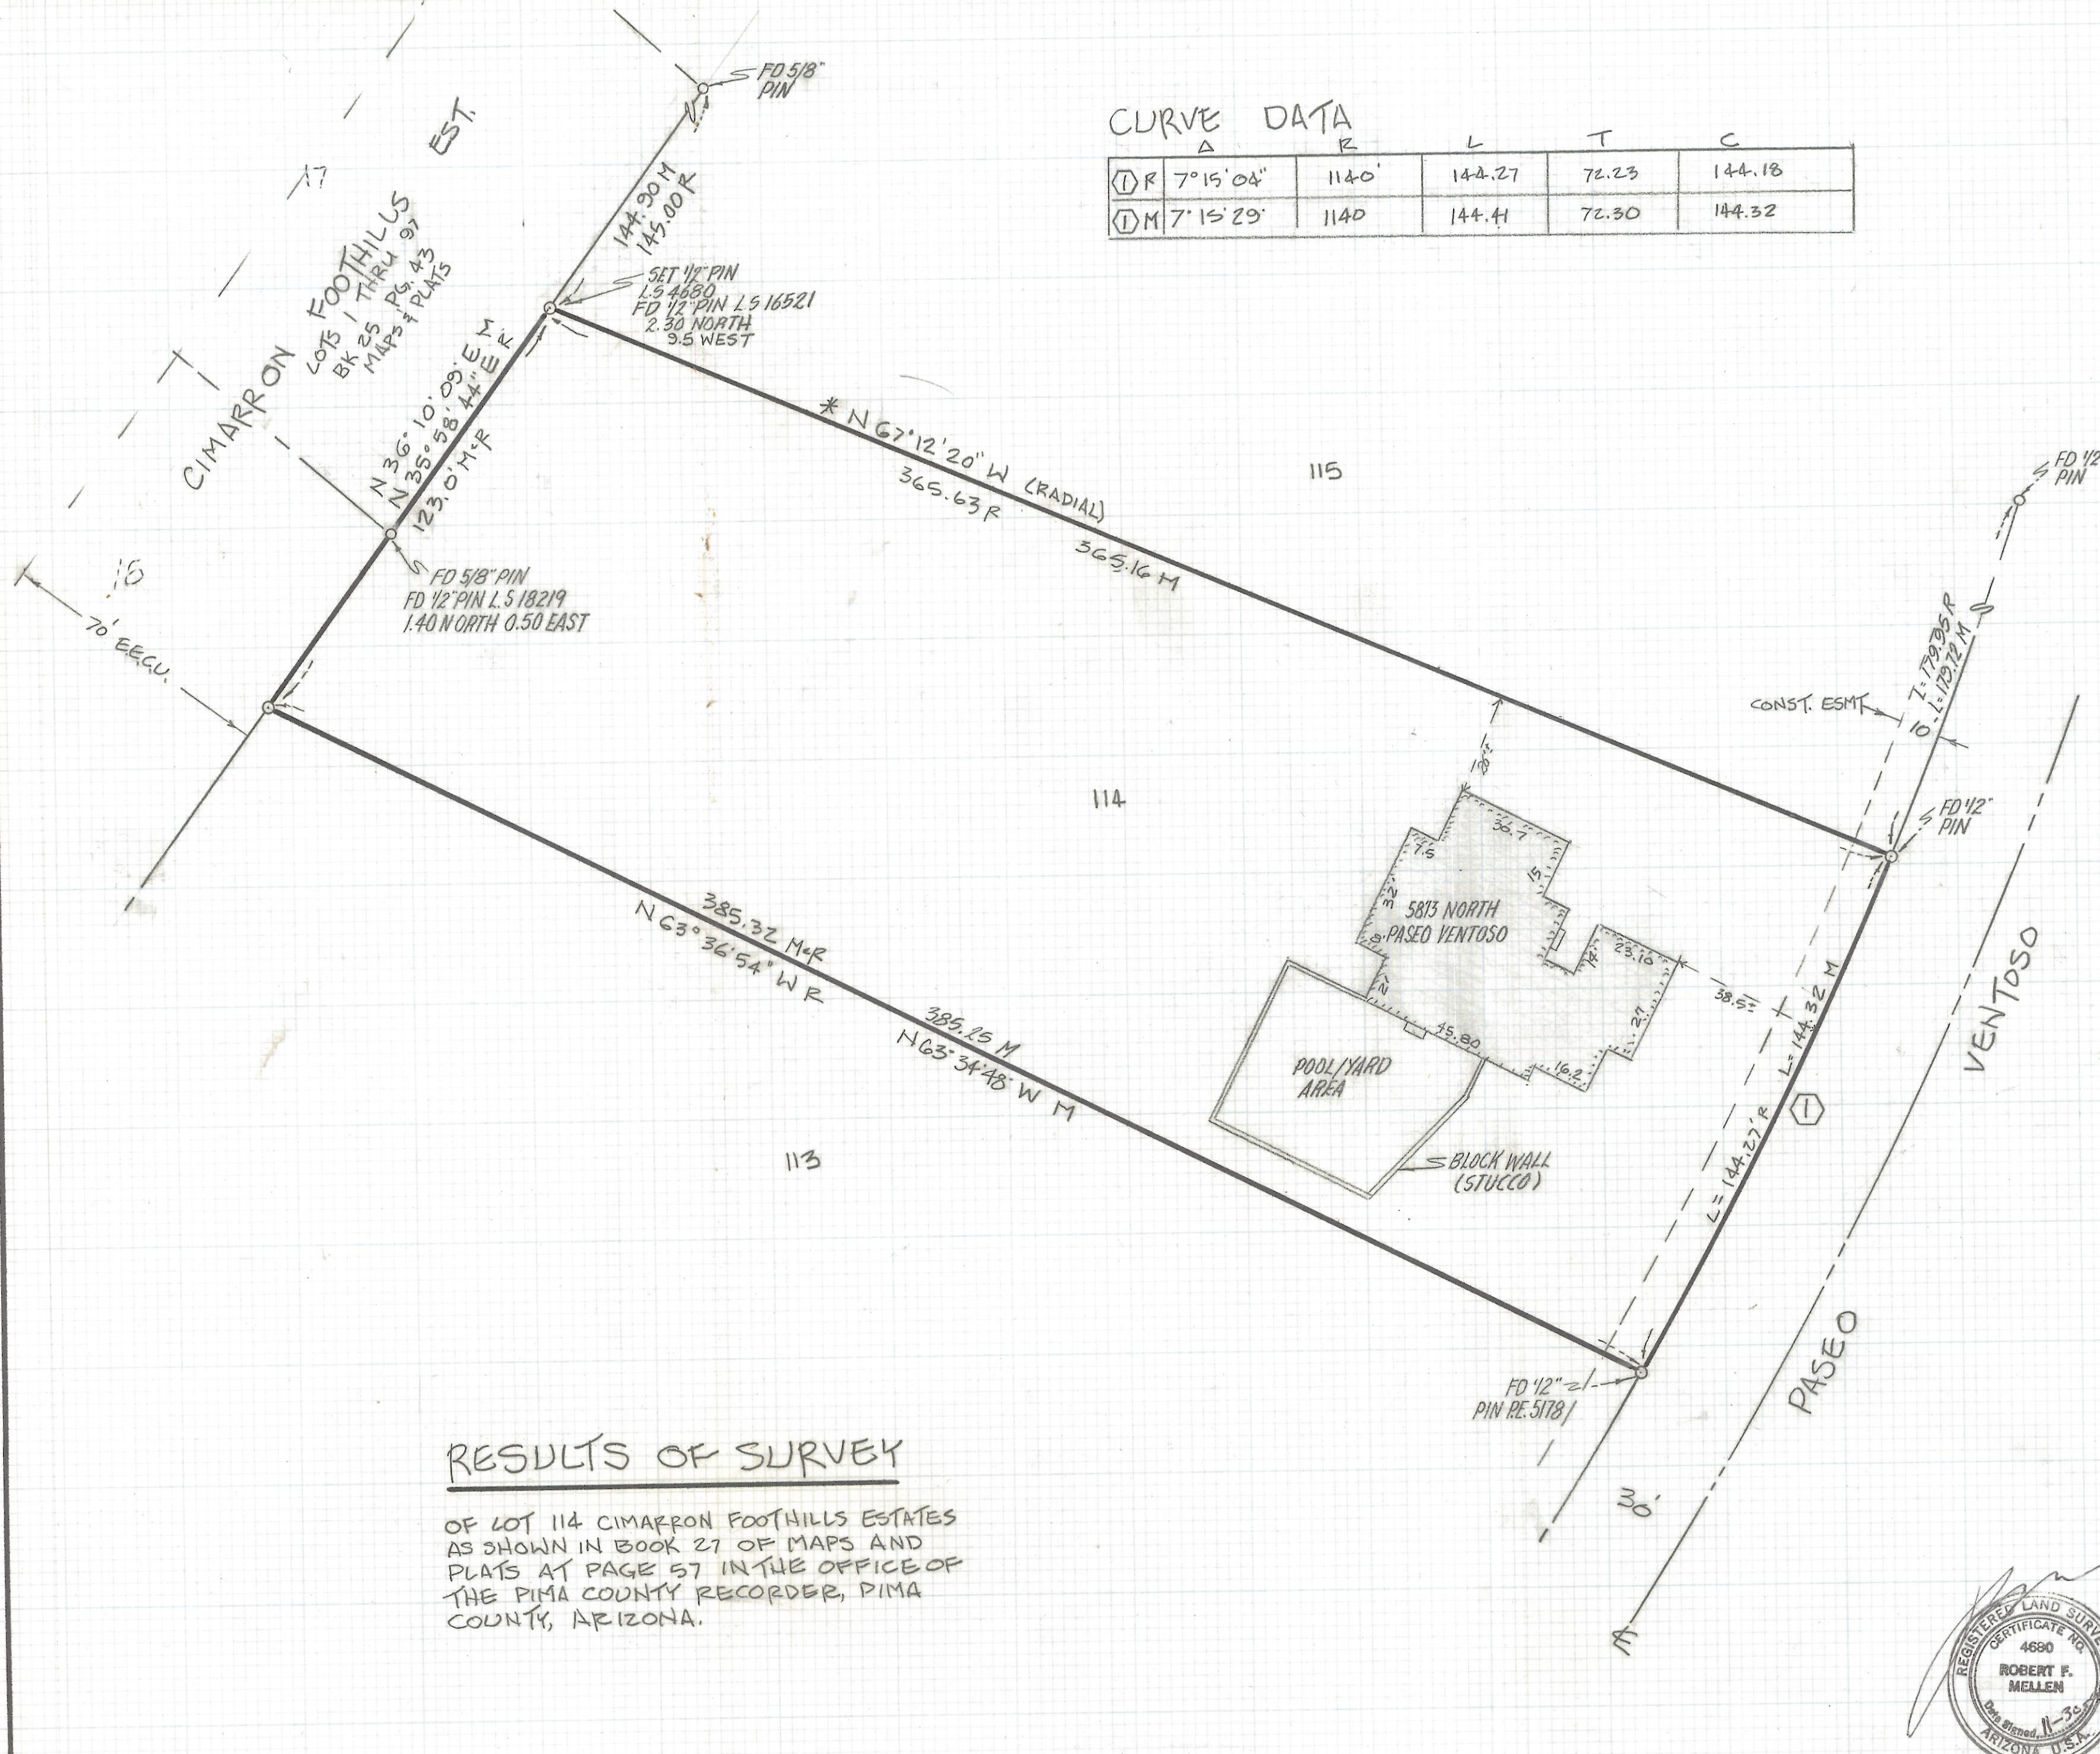

CURVE DATA

	A	R	L	T	C
① R	7°15'04"	1140'	144.27	72.23	144.18
① M	7°15'29"	1140	144.41	72.30	144.32

RESULTS OF SURVEY

OF LOT 114 CIMARRON FOOTHILLS ESTATES
AS SHOWN IN BOOK 27 OF MAPS AND
PLATS AT PAGE 57 IN THE OFFICE OF
THE PIMA COUNTY RECORDER, PIMA
COUNTY, ARIZONA.

NOTES:

- 1) 9 INDICATES 1/2" PIN MKD LS 4680
SET UNLESS NOTED
- 2) R - MAP OR DEED RECORD
- 3) M - MEASURED
- 4) *BASE OF BEARINGS: N 67°12'20" W
NORTH LINE LOT 114 CIMARRON FOOTHILLS
EST. BK 27 PAGE 57 M=P



REVISIONS		DATE
1	ROBERT F. MELLEN	11-18-92
2	REGISTERED LAND SURVEYOR	DR BY: GMM CK BY: RFM
3	1250 W. MONAHE ST. TUCSON, ARIZONA	JOB NO. 94-181
4	(602) 888-1012 SCALE: 1" = 30'	SHEET 1 OF 1

Z-2017-193