


DISCLAIMER:

This unrecorded Record of Survey was donated to the City of Tucson. The City of Tucson provides this data for your personal use "as is." Additionally, the City of Tucson provides this information with the understanding that it is not guaranteed to be accurate, correct or complete and conclusions drawn from such information are the responsibility of the user.

MISSION MANOR PARK - LARGE TREES & PLAYGROUND EQUIP.

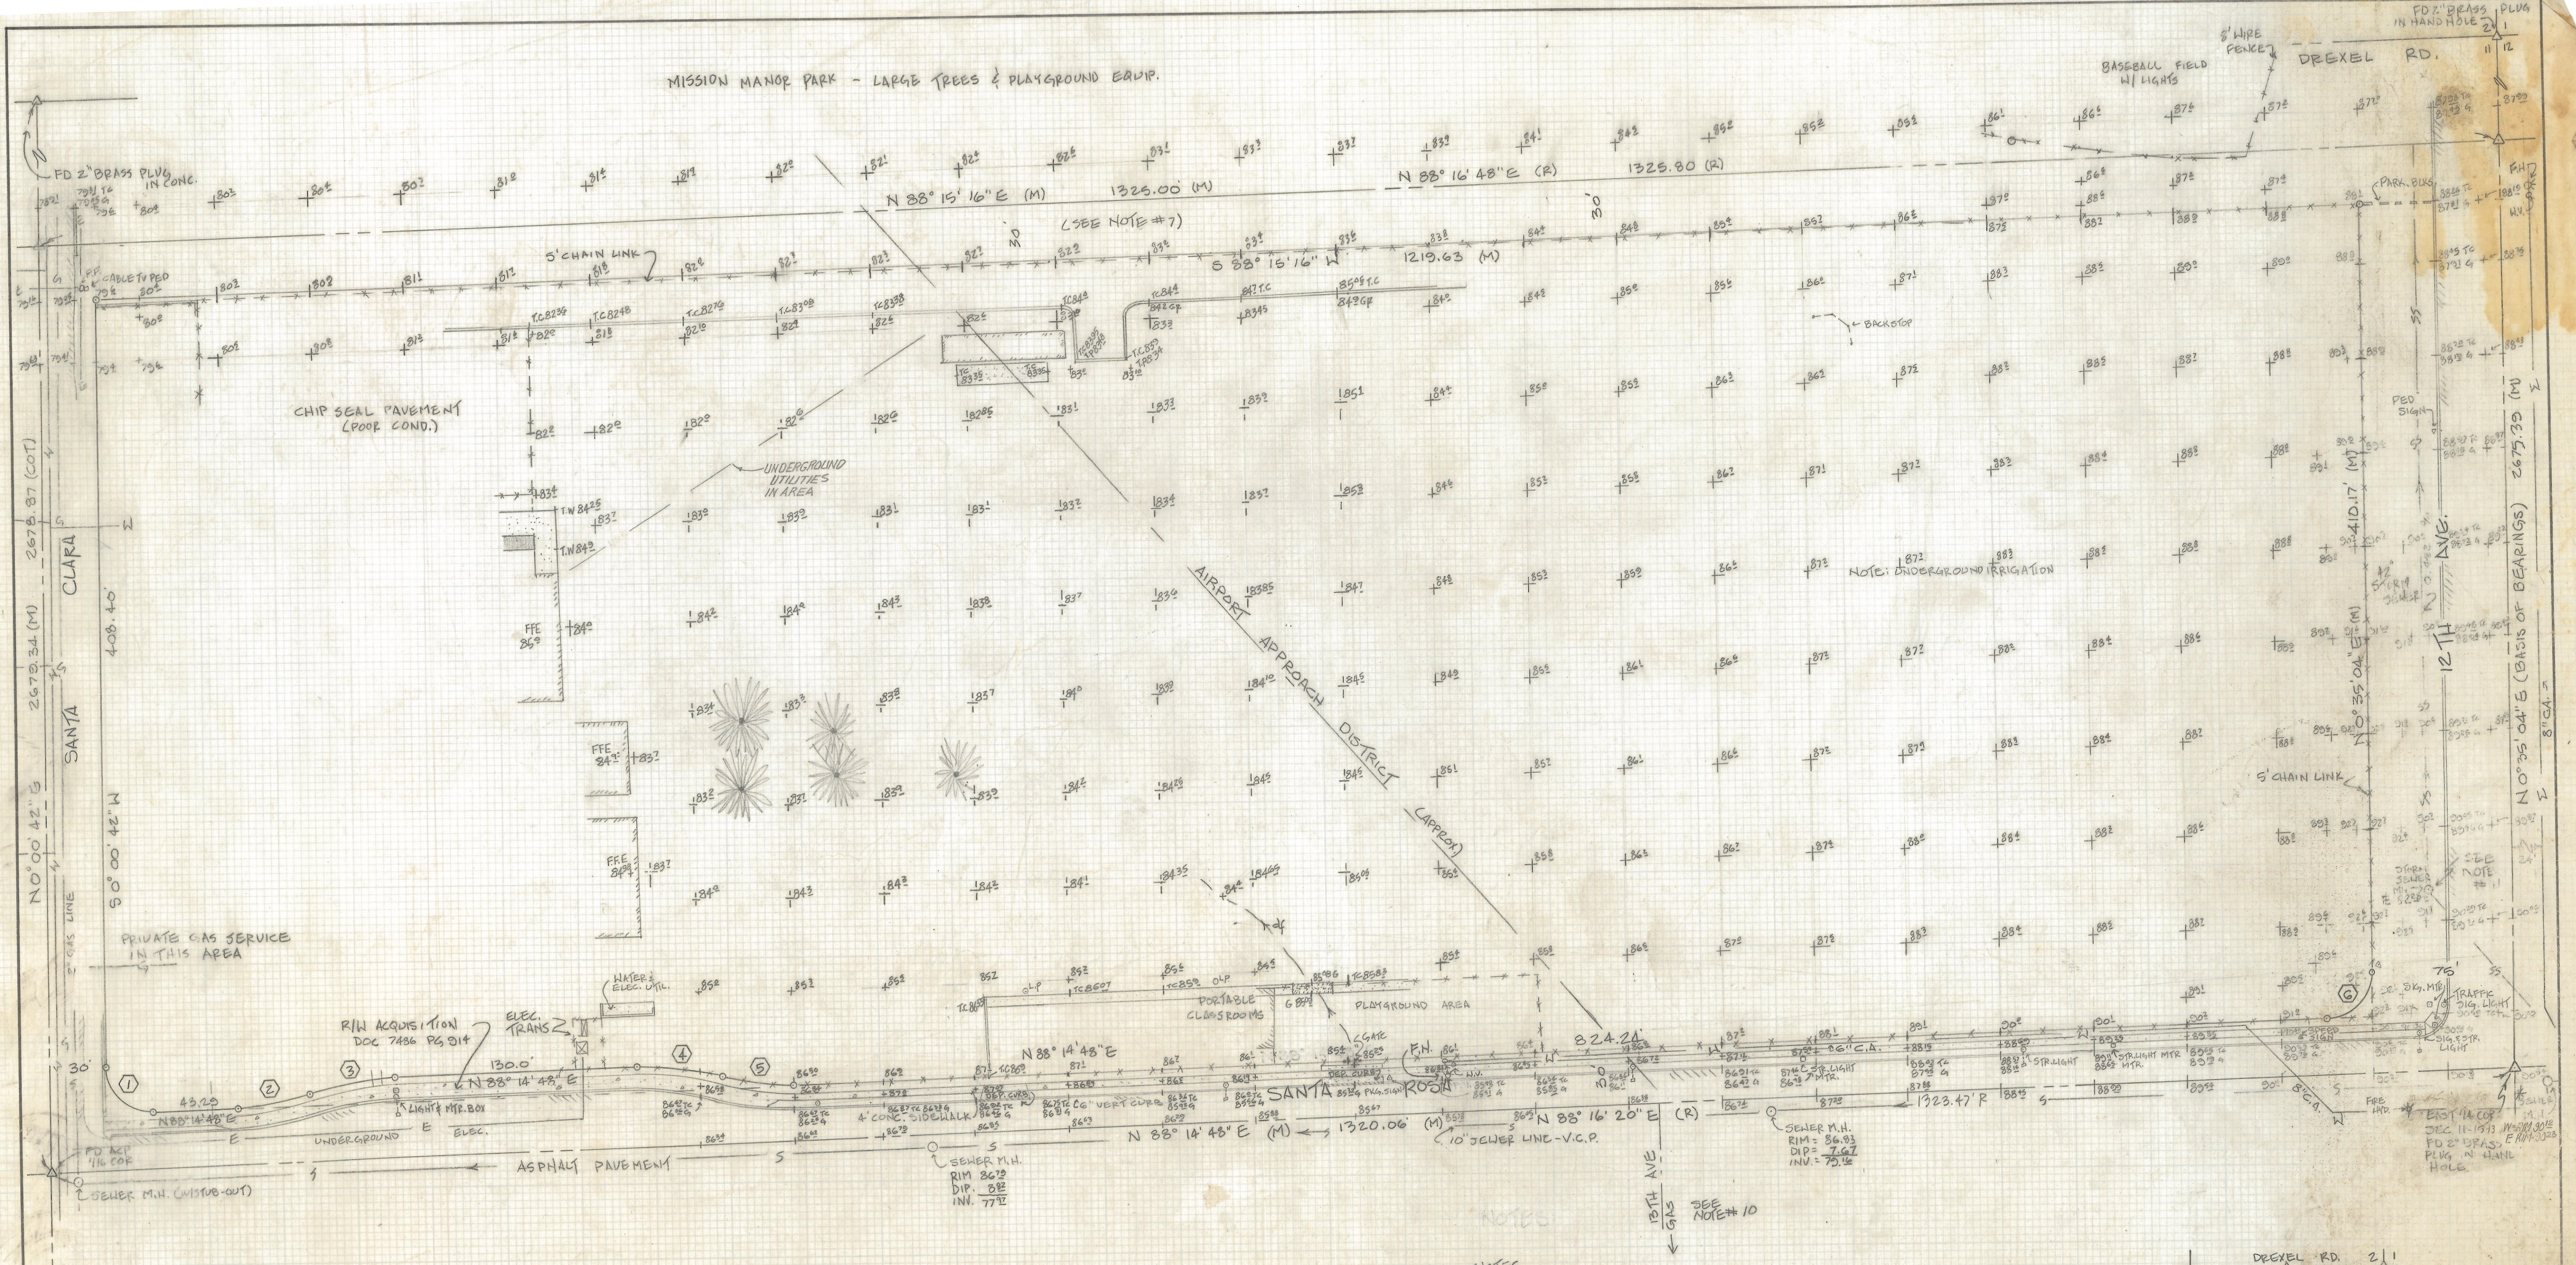

CURVE DATA


#	DELTA	RAD	LEN	TAN	CHD
1	31° 45' 34"	25.00'	40.04'	25.78'	35.90'
2	16° 15' 31"	138.00'	39.16'	19.71'	39.03'
3	16° 15' 31"	162.00'	45.97'	23.14'	45.82'
4	16° 15' 31"	162.00'	45.97'	23.14'	45.82'
5	16° 15' 31"	138.00'	39.16'	19.71'	39.03'
6	87° 30' 44"	25.00'	38.25'	24.00'	34.63'

RESULTS OF SURVEY

OF A PORTION OF THE SOUTHWEST QUARTER OF THE NORTHEAST QUARTER OF SECTION 11 TOWNSHIP 15 SOUTH RANGE 13 EAST GILA AND SALT RIVER BASE AND MERIDIAN, PIMA COUNTY, ARIZONA.

NOTES

- 1) O INDICATES 1/2" PIN MKD LS 4680 UNLESS NOTED
- 2) R - MAP OR DEED RECORD
- 3) M - MEASURED
- 4) BASIS OF BEARINGS - N 0° 35' 04" E BEING THE EAST LINE OF SEC. 11, T-15-S, R-13-E PER DOC. 577 PG. 520
- 5) BENCHMARK DATUM - ELEV. = 2491.014
- 6) X ON CORNER OF LIGHT POLE BASE N.E. COR. 12TH AVE. & CALLE GARCIA CITY OF TUCSON FIELD BOOK 1645 PG. 38
- 7) CAUTION - UNDERGROUND UTILITIES LOCATED FROM EXISTING MAPS. BEFORE DIGGING OR IF DESIGN IS CRITICAL CALL BLUE STAKE 792-2211
- 8) THIS 30' FEET DEDICATED AS PUBLIC THOROUGHFARE BUT IS USED AS PART OF MISSION MANOR PARK
- 9) W - WATER LINE
S - SEWER LINE
SS - STORM SEWER LINE
G - GAS LINE
E - OVERHEAD ELECTRIC LINE
FH - FIRE HYDRANT
- 10) REFERENCE PLANS
(A) - SEWER SANITARY DIST. #1 PLAN G-229 SH 20 OF 29
(B) - BUS BAY - CITY OF TUCSON PLAN NO. S-85-05
(C) - SANTA ROSA PAVING - CITY OF TUCSON - I-85-12
- 11) NEAREST GAS SERVICE IS 2" STEEL LINE APPROX. 160 FEET SOUTH OF THE CENTERLINE OF SANTA ROSA
- 12) INVERT ELEV. OF STORM SEWER MANHOLE NOT FIELD VERIFIED.

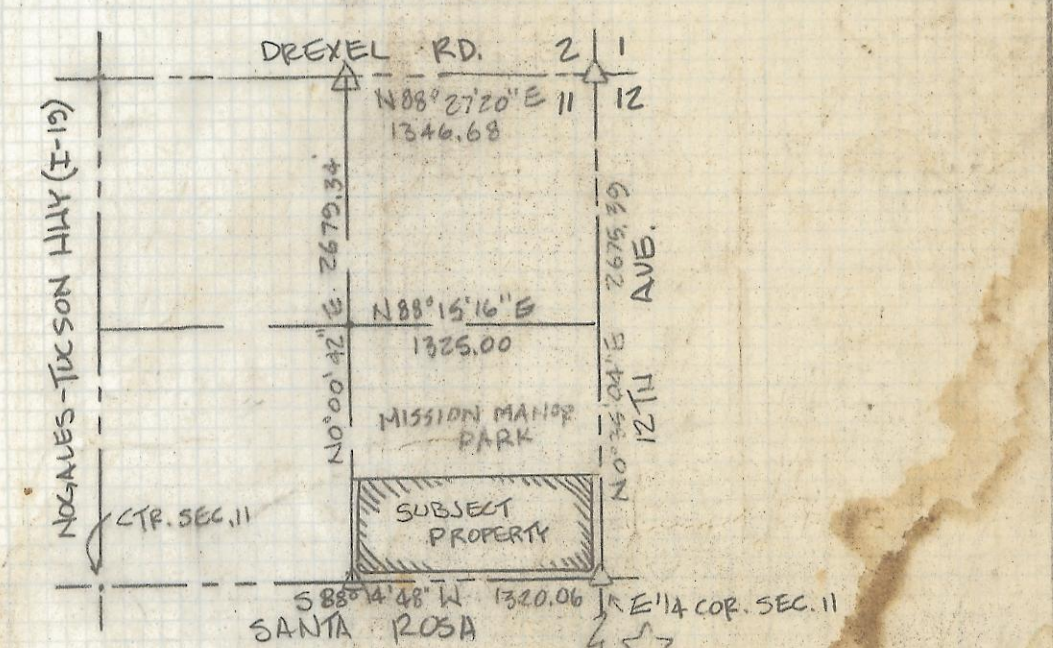

LOCATION MAP

NE 1/4 SEC. 11-15-13
G&S.R.B. & M, PIMA CO.
ARIZONA.

Z-2017-197

RFM

ROBERT F. MELLEN
REGISTERED LAND SURVEYOR
1230 N. MONAHE ST. TUCSON, ARIZONA
(602) 838-1012 SCALE: 1" =

DATE: 10-28-17
DRAWN BY: M. CRYE: RFM
JOB NO. 34-194
SHEET OF 1

REVISIONS: 6-14-17 DATE

REVISED GRAPHS 11-7-16