
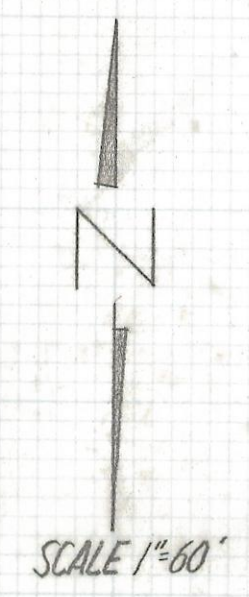


# **DISCLAIMER:**

**This unrecorded Record of Survey was donated to the City of Tucson. The City of Tucson provides this data for your personal use "as is." Additionally, the City of Tucson provides this information with the understanding that it is not guaranteed to be accurate, correct or complete and conclusions drawn from such information are the responsibility of the user.**

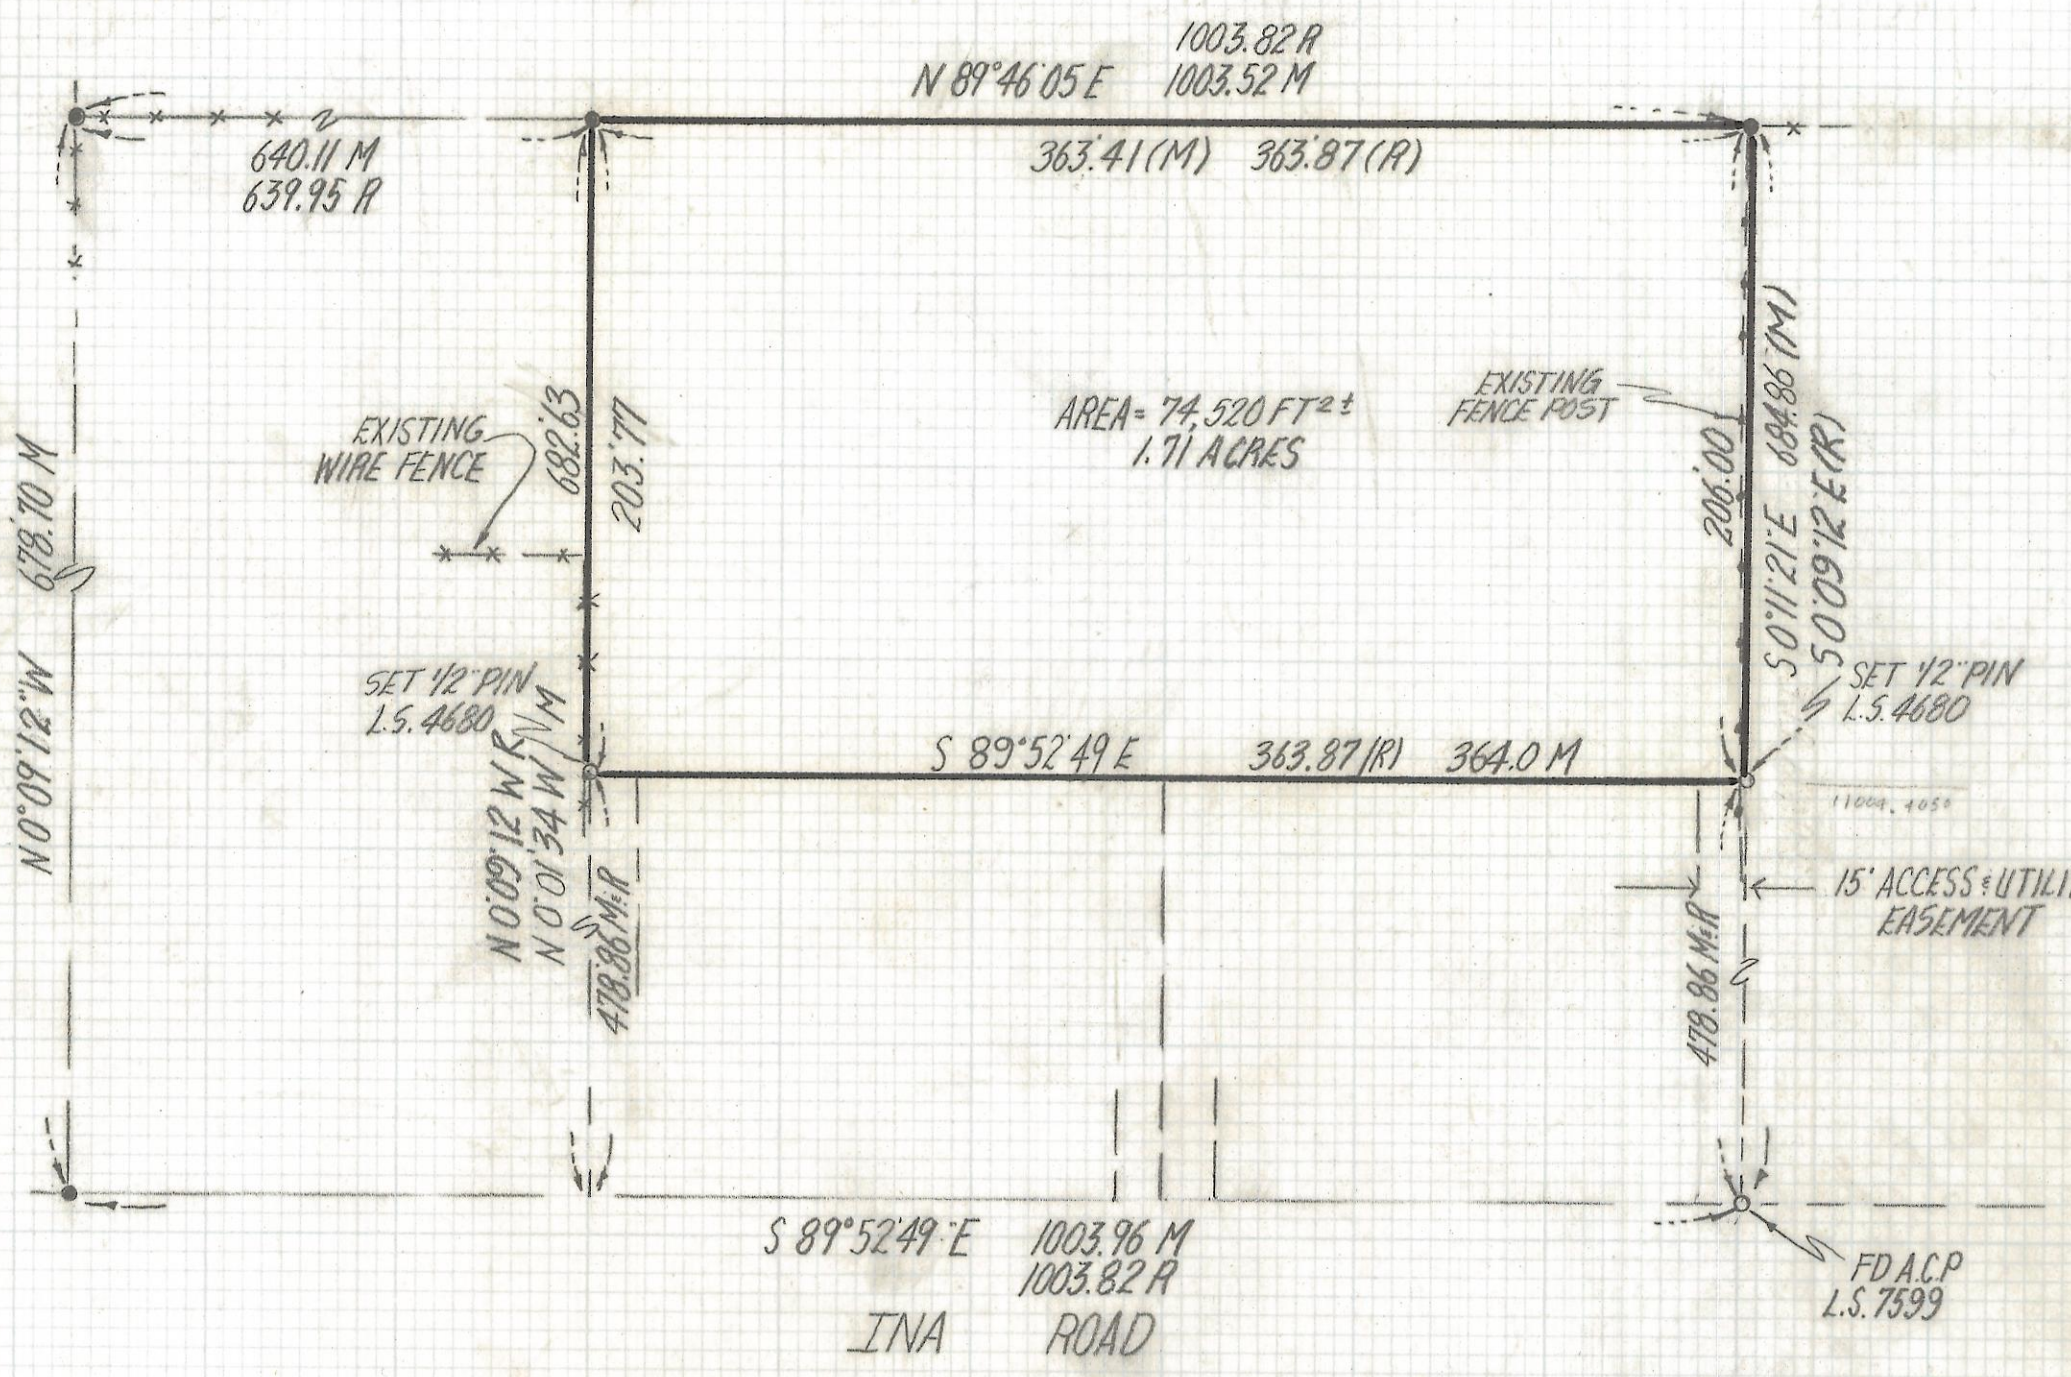

NOTES

- (1) \* INDICATES FOUND 1/2" PIN MKD L.S. 4680 UNLESS NOTED
- (2) M- MEASURED
- (3) R- MAP OR DEED RECORD
- (4) \* BASIS OF BEARINGS N 89°46'05" E NORTH LINE OF LOT 11 SECTION 34-12-11 PER JOB# 84-152
- (5) SEE JOB# 84-152 AND 85-16
- (6) NO TITLE REPORT FURNISHED LEGAL ACCESS UNCLEAR.

RESULTS OF SURVEY

OF A PORTION OF LOT 11 SECTION 34 TOWNSHIP 12 SOUTH OF RANGE 11 EAST GILA AND SALT RIVER BASE AND MERIDIAN PIMA COUNTY ARIZONA.



ROBERT F. MELLEN  
 REGISTERED LAND SURVEYOR  
 TUCSON, ARIZONA  
 JOB# 94-197