


DISCLAIMER:

This unrecorded Record of Survey was donated to the City of Tucson. The City of Tucson provides this data for your personal use "as is." Additionally, the City of Tucson provides this information with the understanding that it is not guaranteed to be accurate, correct or complete and conclusions drawn from such information are the responsibility of the user.

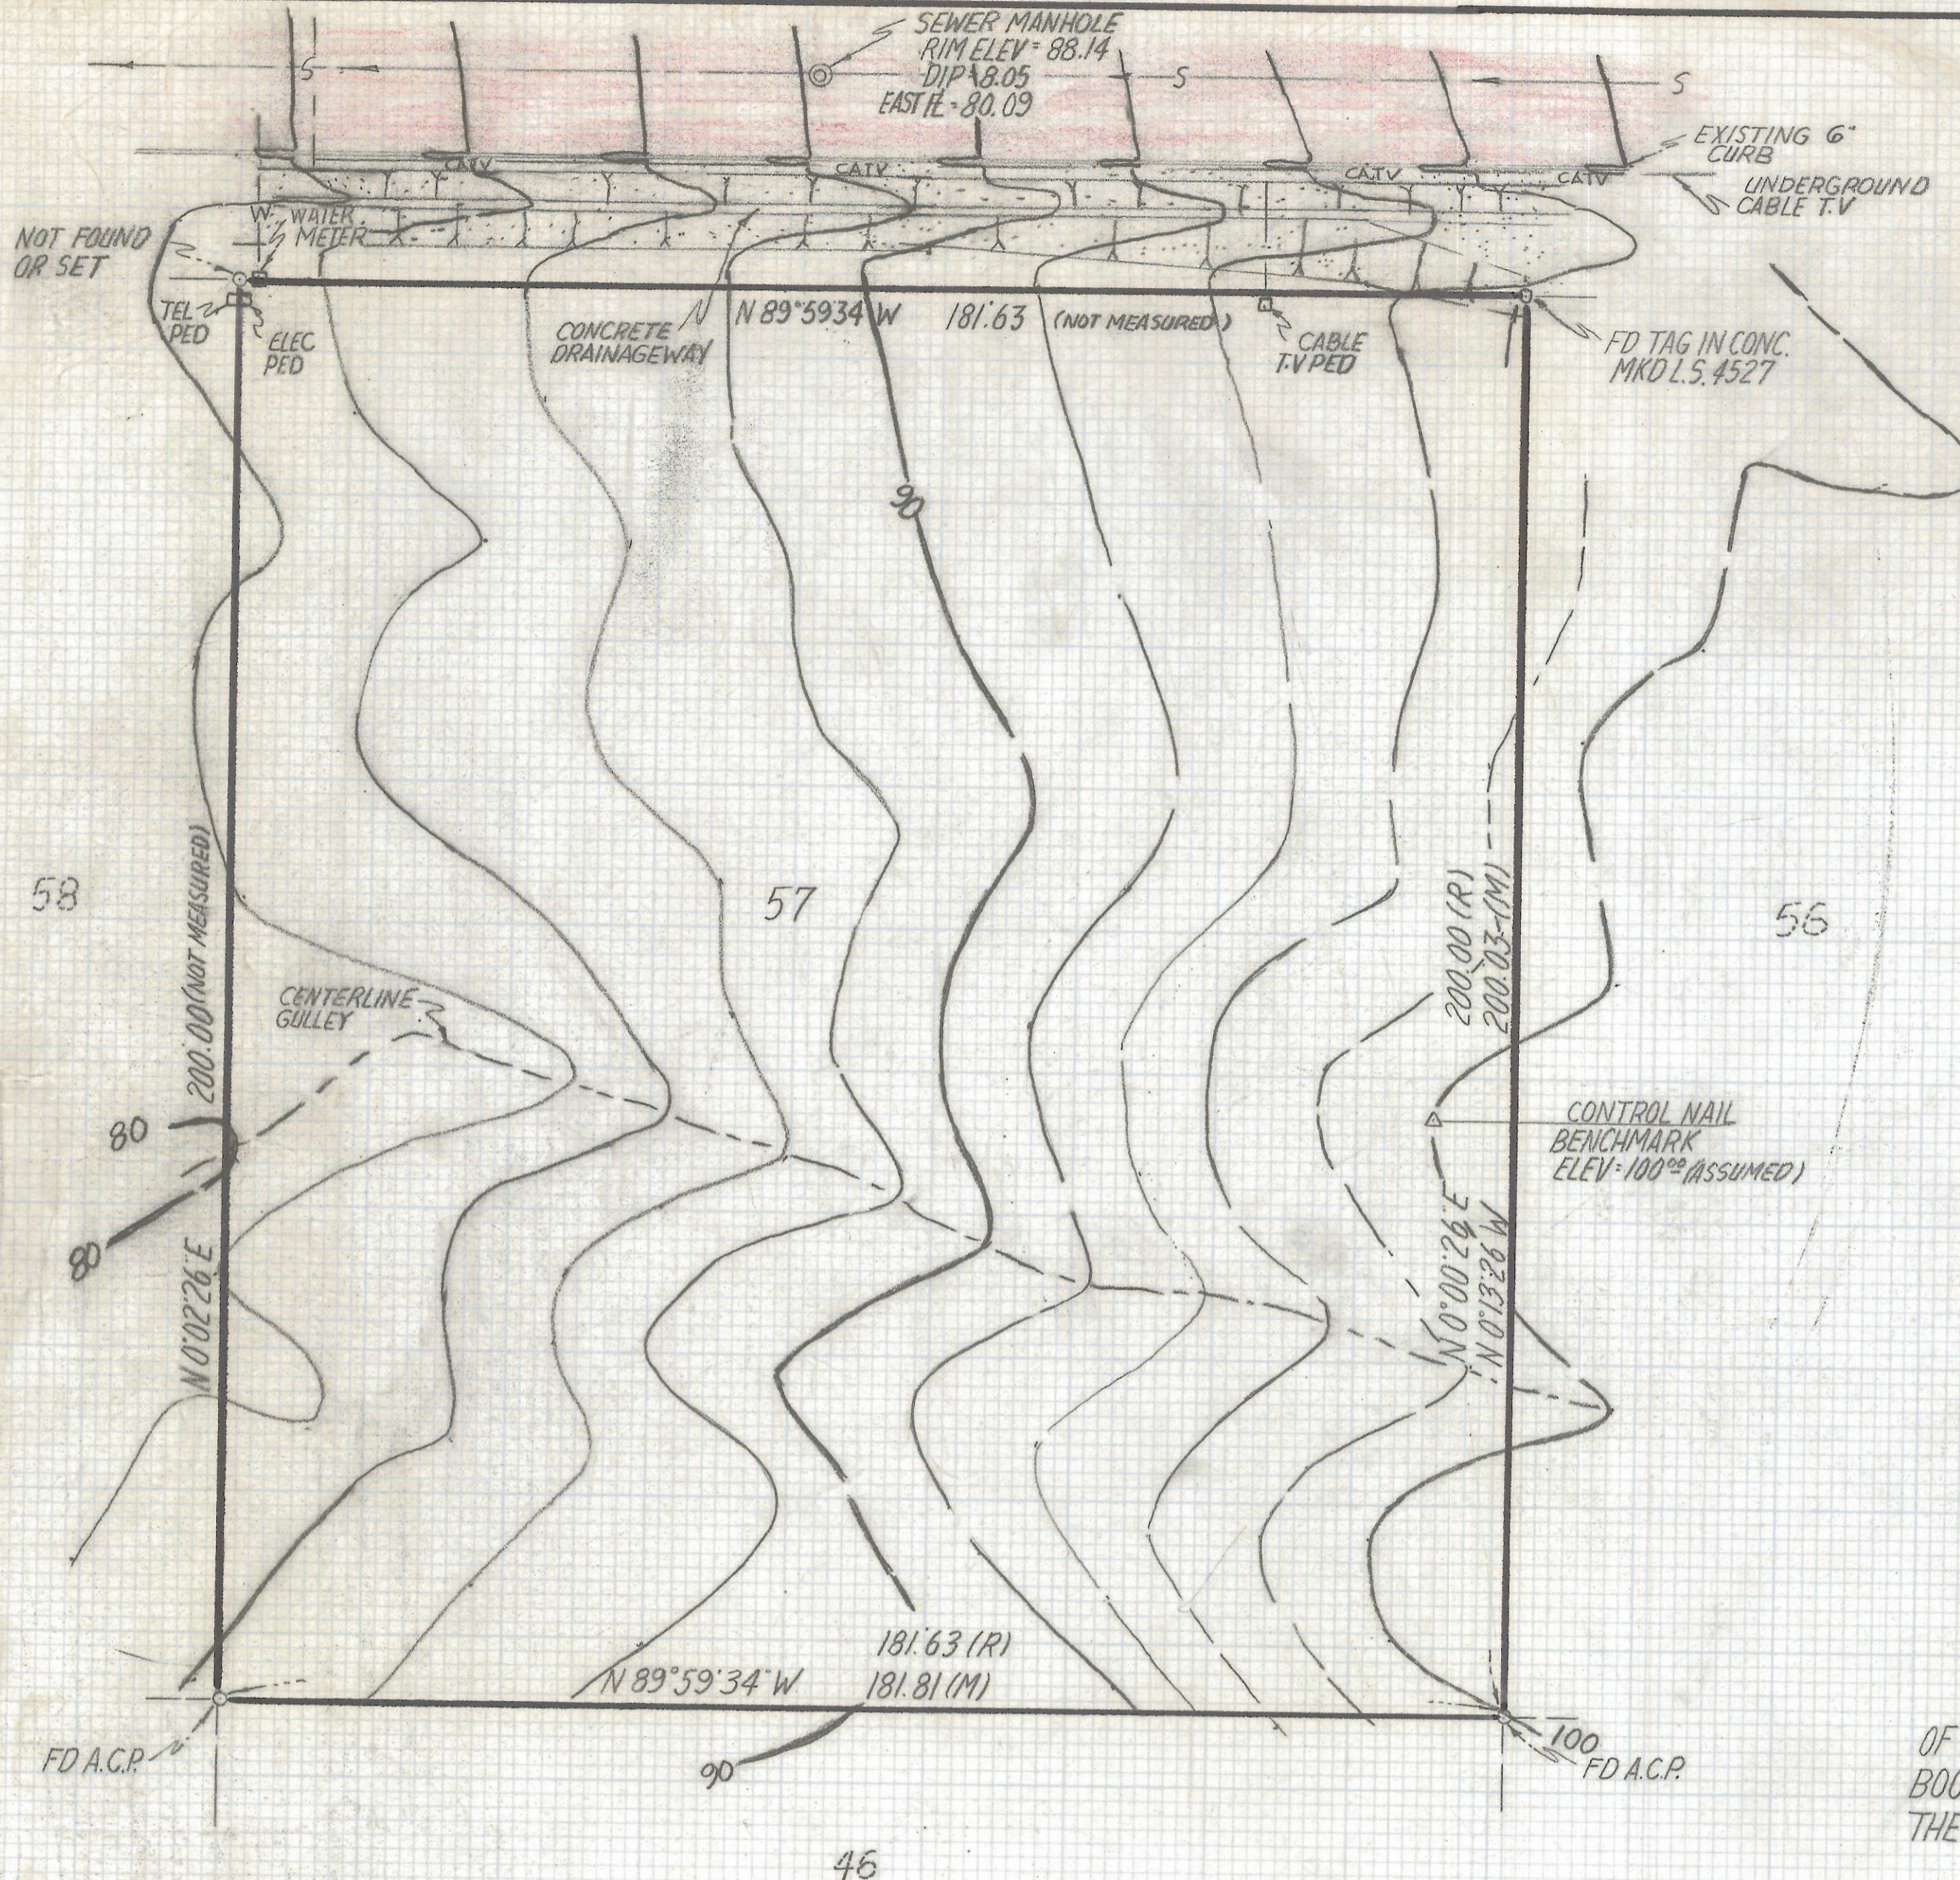

NOTES

- (1) THIS IS NOT A BOUNDARY SURVEY
- (2) M-MEASURED
- (3) R-MAP OR DEED RECORD
- (4) CONTOUR INTERVAL 2' FEET
- (5) BENCHMARK ASSUMED ELEVATION 100.00 TOP OF CONTROL NAIL.
- (6) THERE ARE UNDERGROUND UTILITIES IN THE AREA, IF DESIGN IS CRITICAL AND BEFORE DIGGING CALL BLUE STAKE 792-2211

TOPOGRAPHICAL SURVEY

OF LOT 57 SUNNYSLOPE SUBDIVISION AS RECORDED IN BOOK 18 OF MAPS AND PLATS AT PAGE 34 IN THE OFFICE OF THE PIMA COUNTY RECORDER PIMA COUNTY, ARIZONA.

SCALE 1"=20'



Everett M. Trueblood

EVERETT M. TRUEBLOOD
REGISTERED LAND SURVEYOR
TUCSON, ARIZONA
JOB# 93-3