


DISCLAIMER:

This unrecorded Record of Survey was donated to the City of Tucson. The City of Tucson provides this data for your personal use "as is." Additionally, the City of Tucson provides this information with the understanding that it is not guaranteed to be accurate, correct or complete and conclusions drawn from such information are the responsibility of the user.

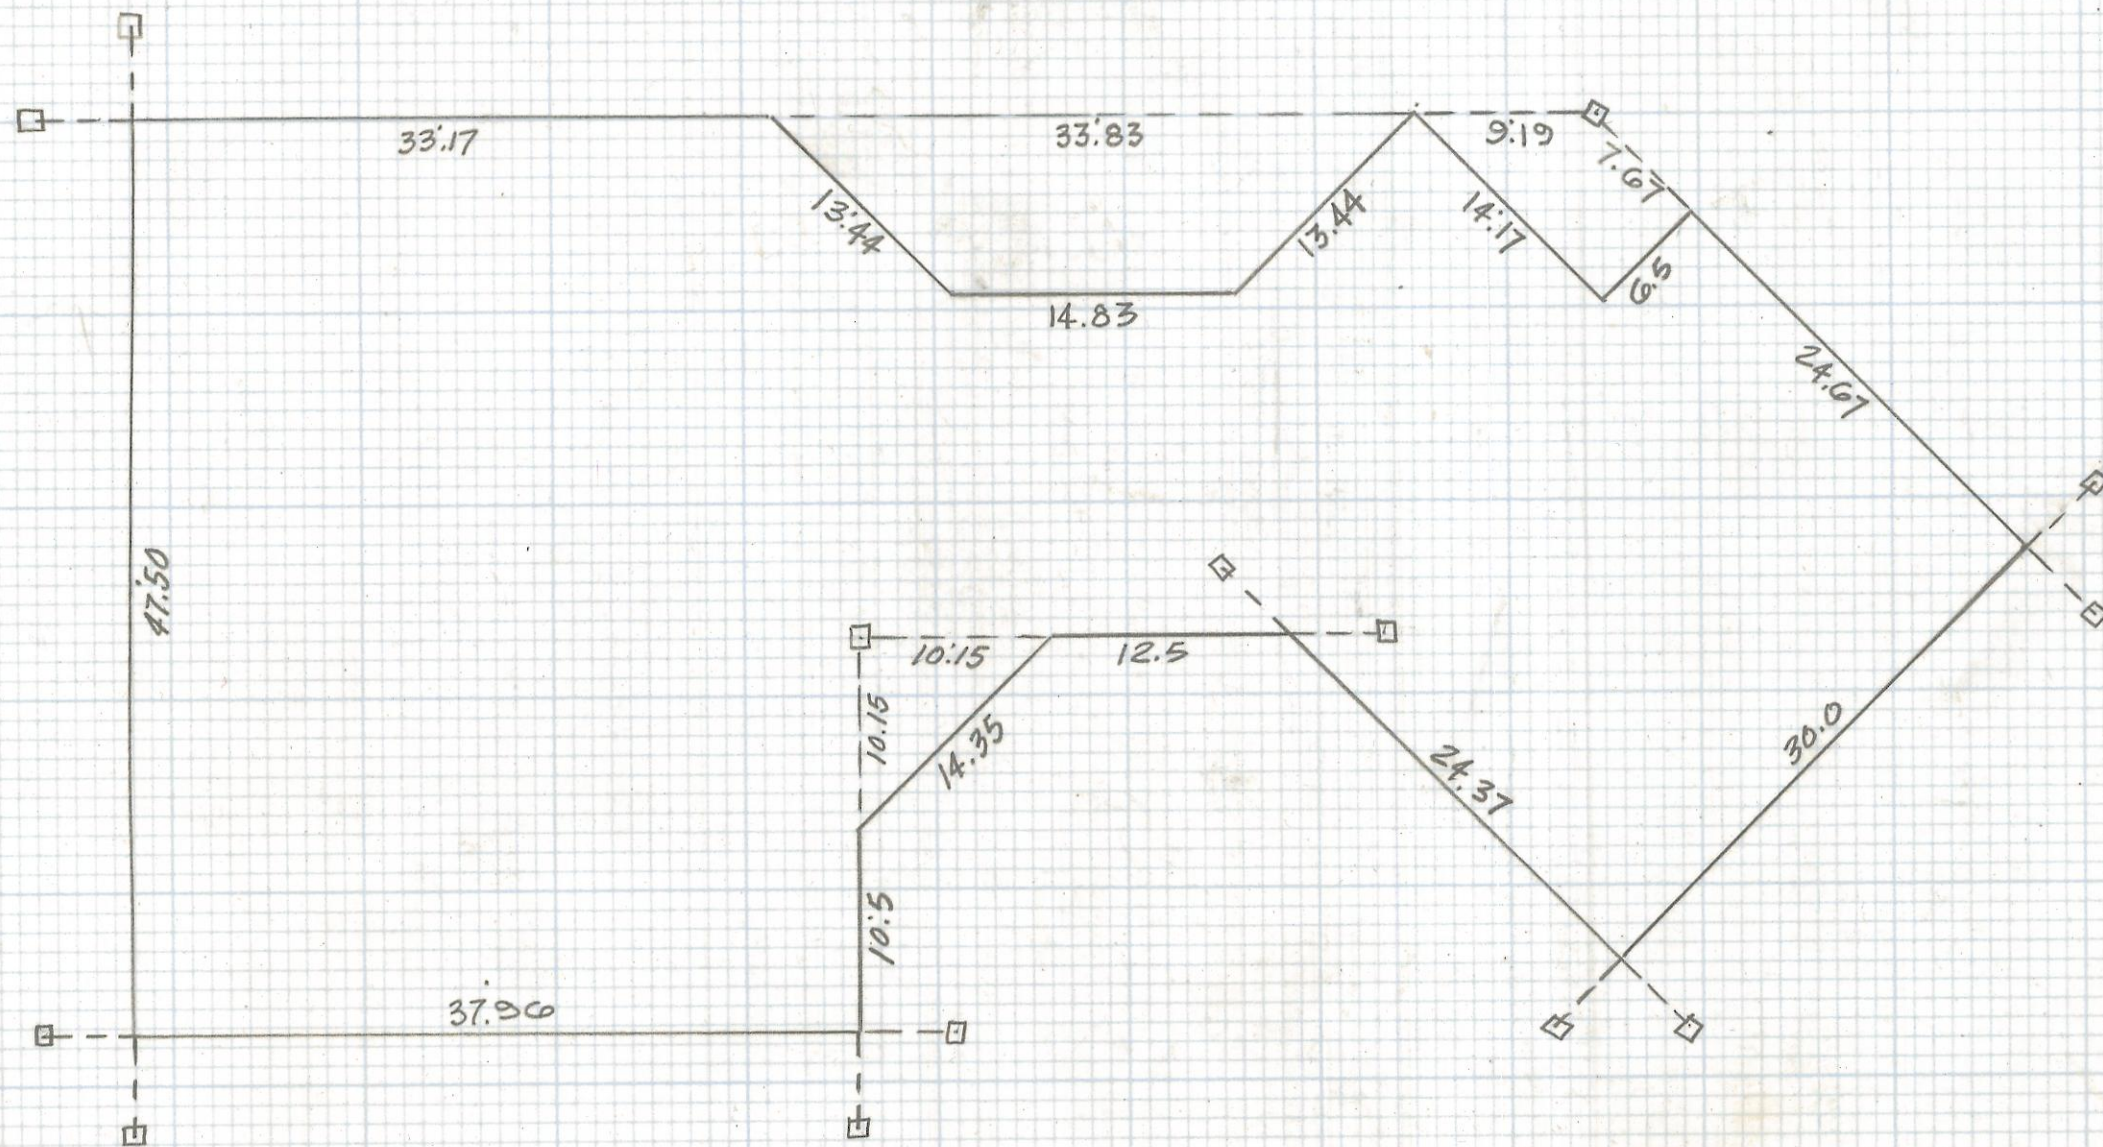

NOTE
 □ - INDICATES HUB & TACK 5.0
 · - OFFSET UNLESS NOTED

SCALE 1" = 10.0'

SKETCH
 OF

HOUSE LAYOUT OVER A PORTION OF
 LOT 42 ORO VALLEY ESTATES RECORDED
 IN BOOK 13 OF MAPS AND PLATS AT PAGE
 60 PIMA COUNTY ARIZONA

ROBERT F. MULLEN
 REGISTERED LAND SURVEYOR
 TUCSON, ARIZONA
 JOB # 93-4 2-2017-202