


DISCLAIMER:

This unrecorded Record of Survey was donated to the City of Tucson. The City of Tucson provides this data for your personal use "as is." Additionally, the City of Tucson provides this information with the understanding that it is not guaranteed to be accurate, correct or complete and conclusions drawn from such information are the responsibility of the user.

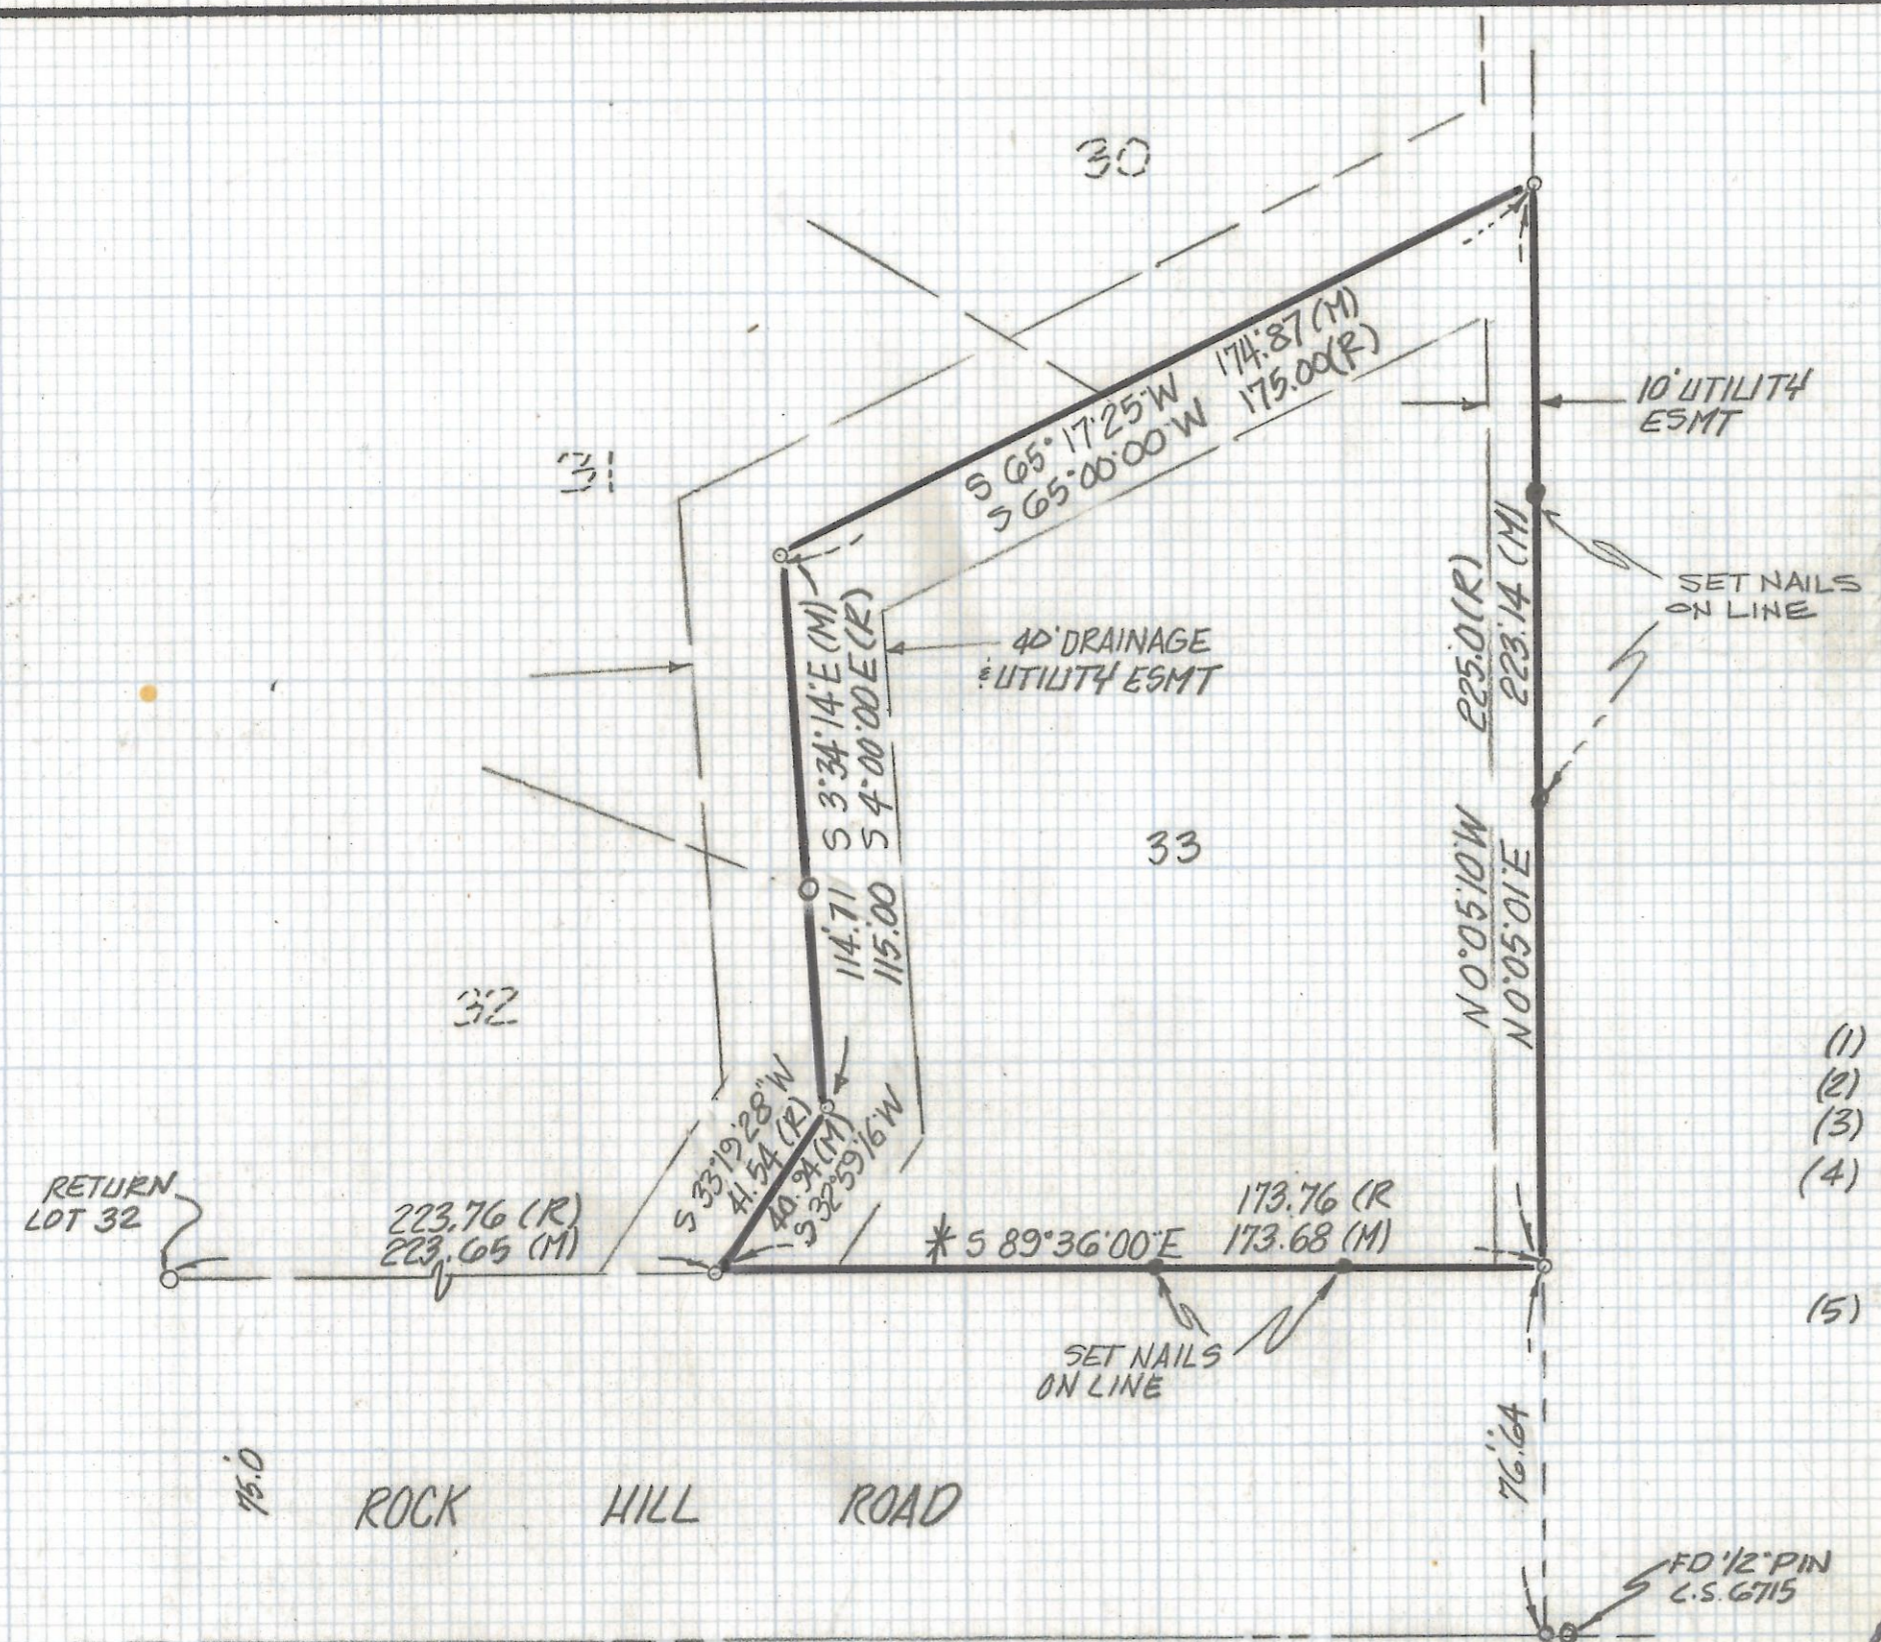

NOTES

- (1) ◊ INDICATES SET 1/2" PIN MKD L.S. 4680 UNLESS NOTED
- (2) M- MEASURED
- (3) R- MAP OR DEED RECORD
- (4) * BASIS OF BEARINGS S 89° 36' 00" E SOUTH LINE SILVER HILLS ESTATES PER BOOK 13 PAGE 1 MAPS AND PLATS
- (5) THIS SURVEY BASED ON ORIGINAL CORNERS SILVER HILLS ESTATES BOOK 13 PAGE 1 MAPS AND PLATS

RESULTS OF SURVEY

OF LOT 33 SILVER HILLS ESTATES RECORDED IN BOOK 13 AT PAGE 1 IN THE OFFICE OF THE PIMA COUNTY RECORDER PIMA COUNTY ARIZONA



ROBERT F. MELLEN
 REGISTERED LAND SURVEYOR
 TUCSON, ARIZONA
 JOB # 93-7A