
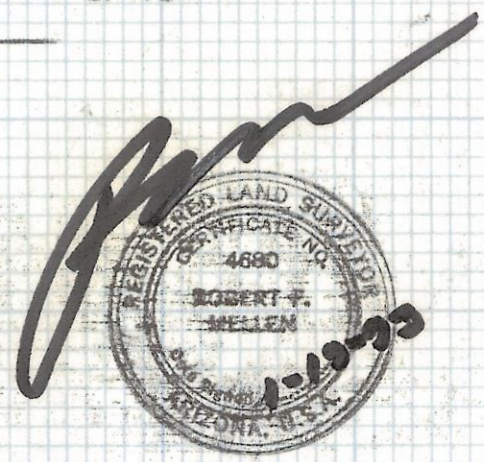


DISCLAIMER:

This unrecorded Record of Survey was donated to the City of Tucson. The City of Tucson provides this data for your personal use "as is." Additionally, the City of Tucson provides this information with the understanding that it is not guaranteed to be accurate, correct or complete and conclusions drawn from such information are the responsibility of the user.

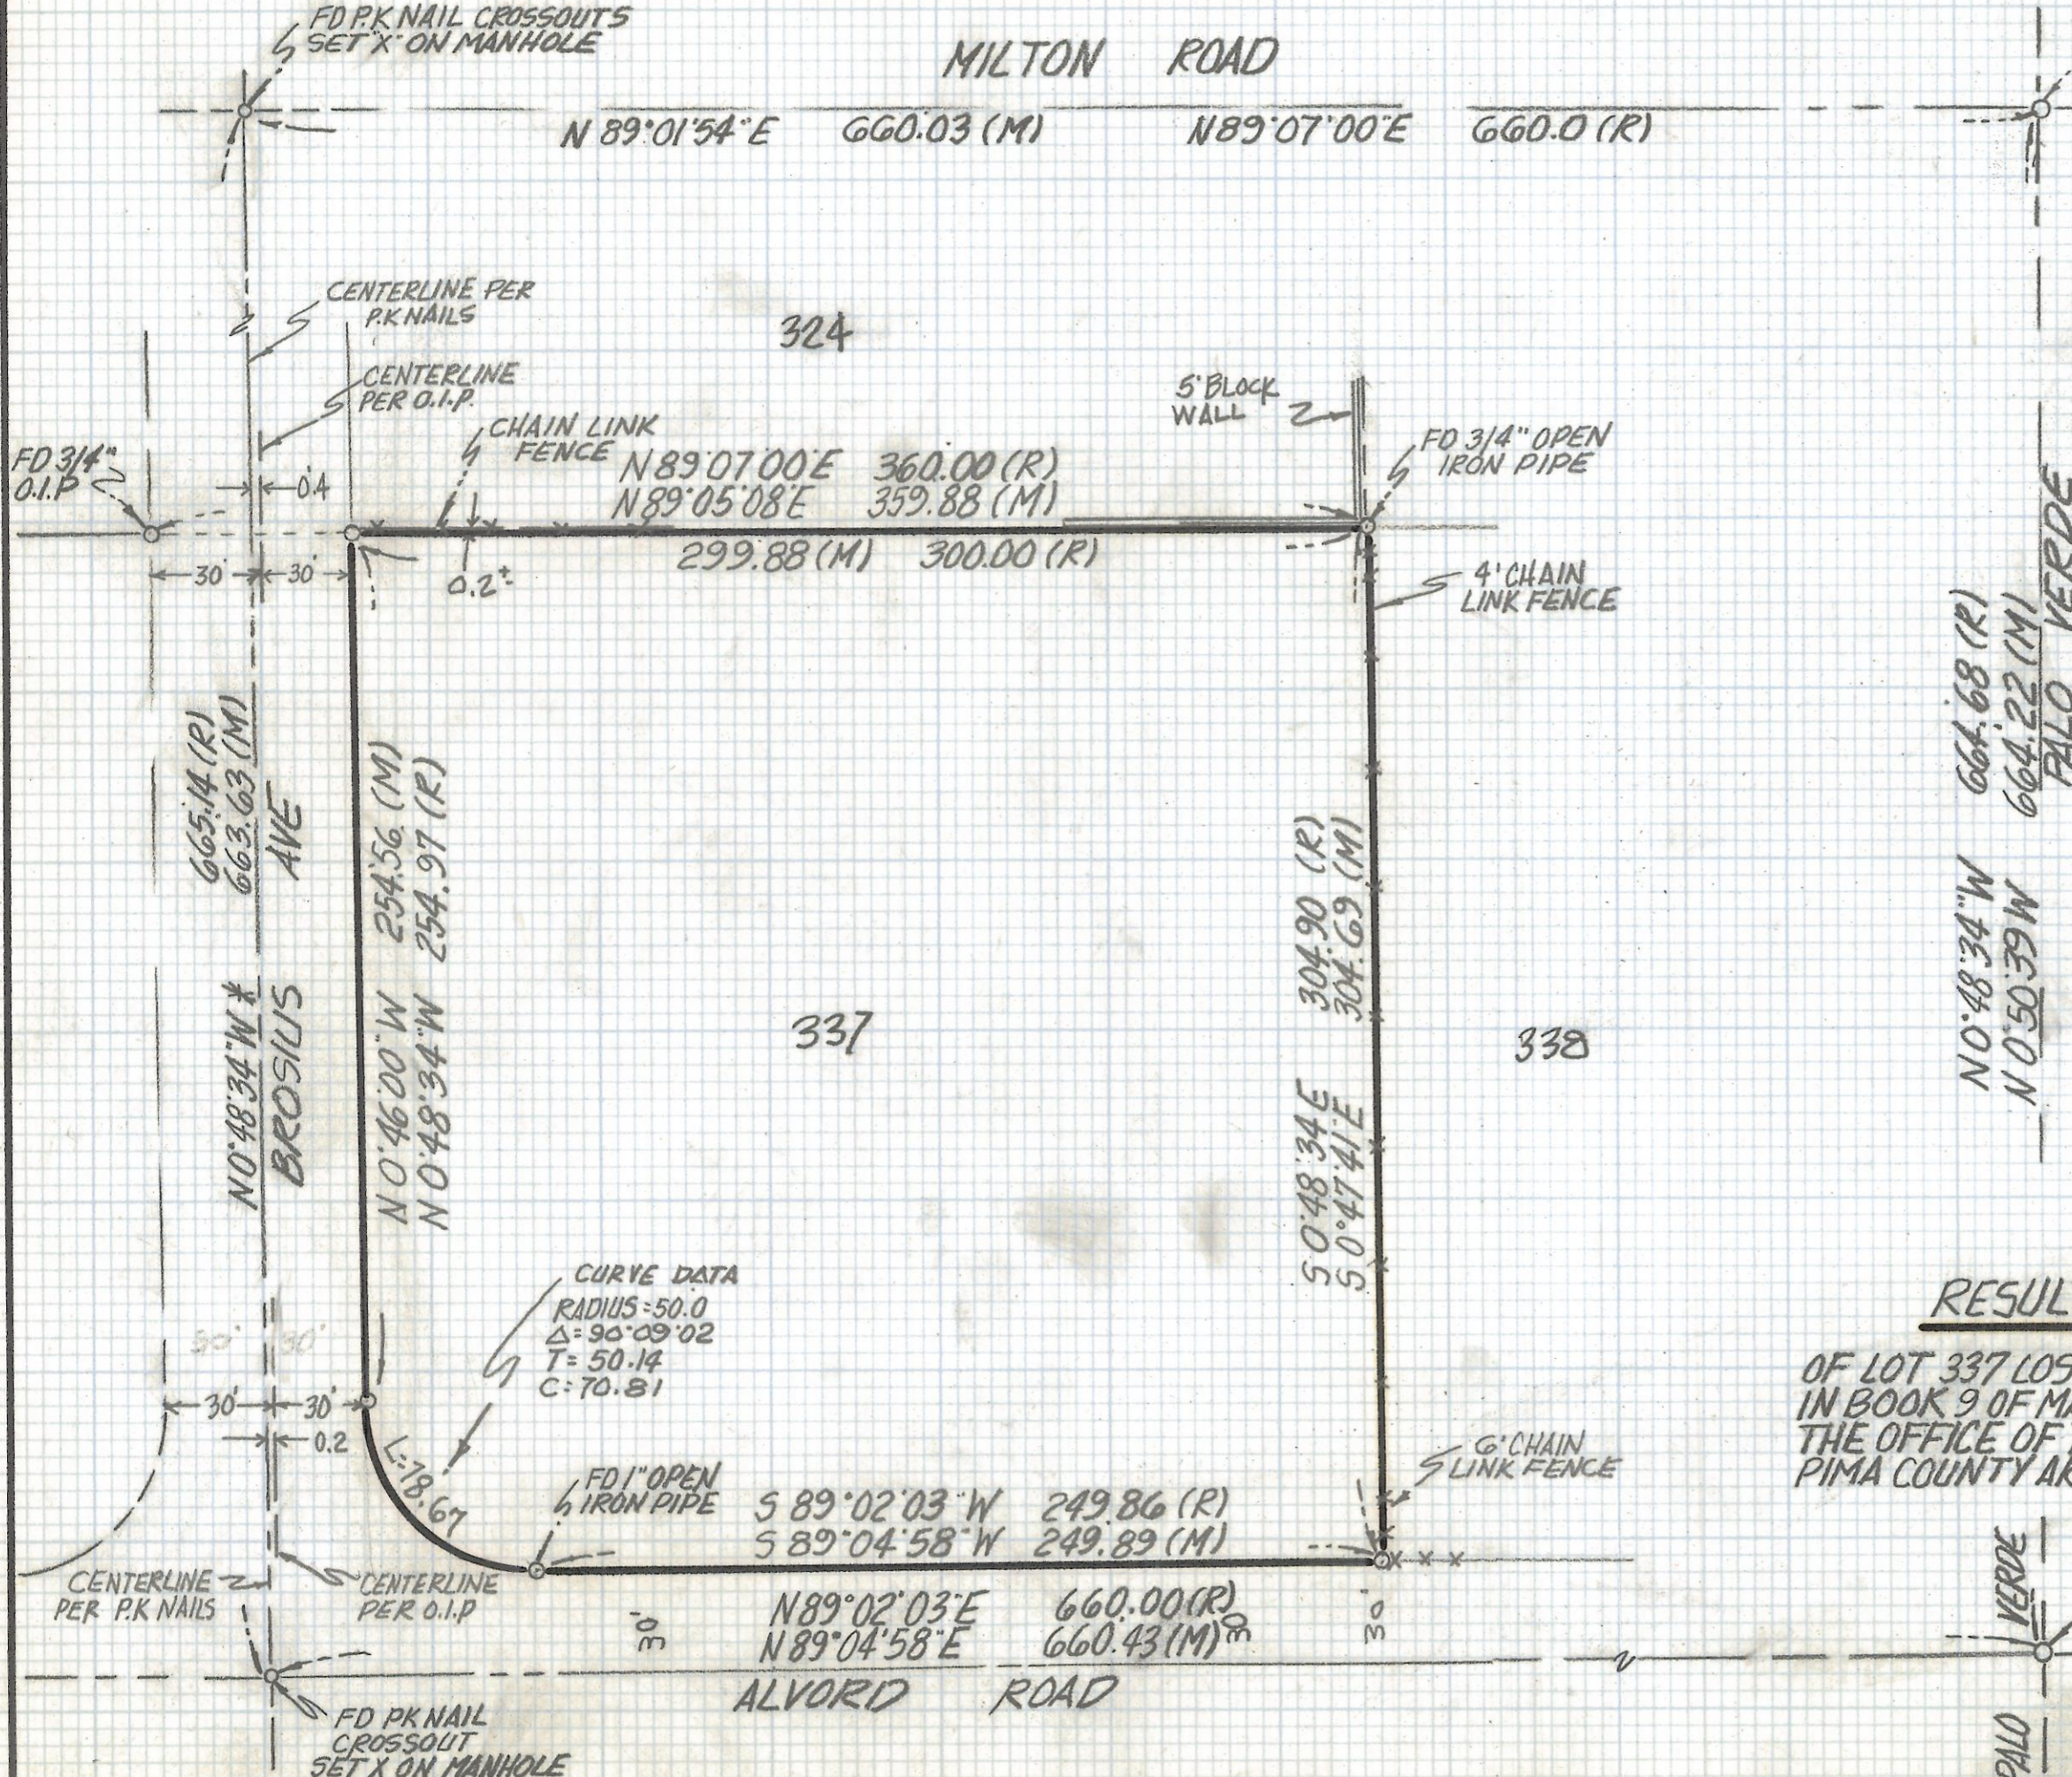

NOTES

- (1) ♀ INDICATES SET 1/2" PIN MKD L.S. 4680 UNLESS NOTED
- (2) (M) MEASURED
- (3) (R) MAP OR DEED RECORD
- (4) * BASIS OF BEARINGS N 0°48'34"W CENTERLINE OF BROSILUS AVE PER LOS RANCHITOS N°8 PER BOOK 9 PAGE 2 MAPS AND PLATS
- (5) SEE JOB #87-148
- (6) SURVEY BASED ON 3/4" OPEN IRON PIPES FOUND

RESULTS OF SURVEY

OF LOT 337 LOS RANCHITOS N°8 AS RECORDED IN BOOK 9 OF MAPS AND PLATS AT PAGE 2 IN THE OFFICE OF THE PIMA COUNTY RECORDER PIMA COUNTY ARIZONA

ROBERT F. MELLEN
 REGISTERED LAND SURVEYOR
 TUCSON, ARIZONA
 JOB #93-8