


DISCLAIMER:

This unrecorded Record of Survey was donated to the City of Tucson. The City of Tucson provides this data for your personal use "as is." Additionally, the City of Tucson provides this information with the understanding that it is not guaranteed to be accurate, correct or complete and conclusions drawn from such information are the responsibility of the user.

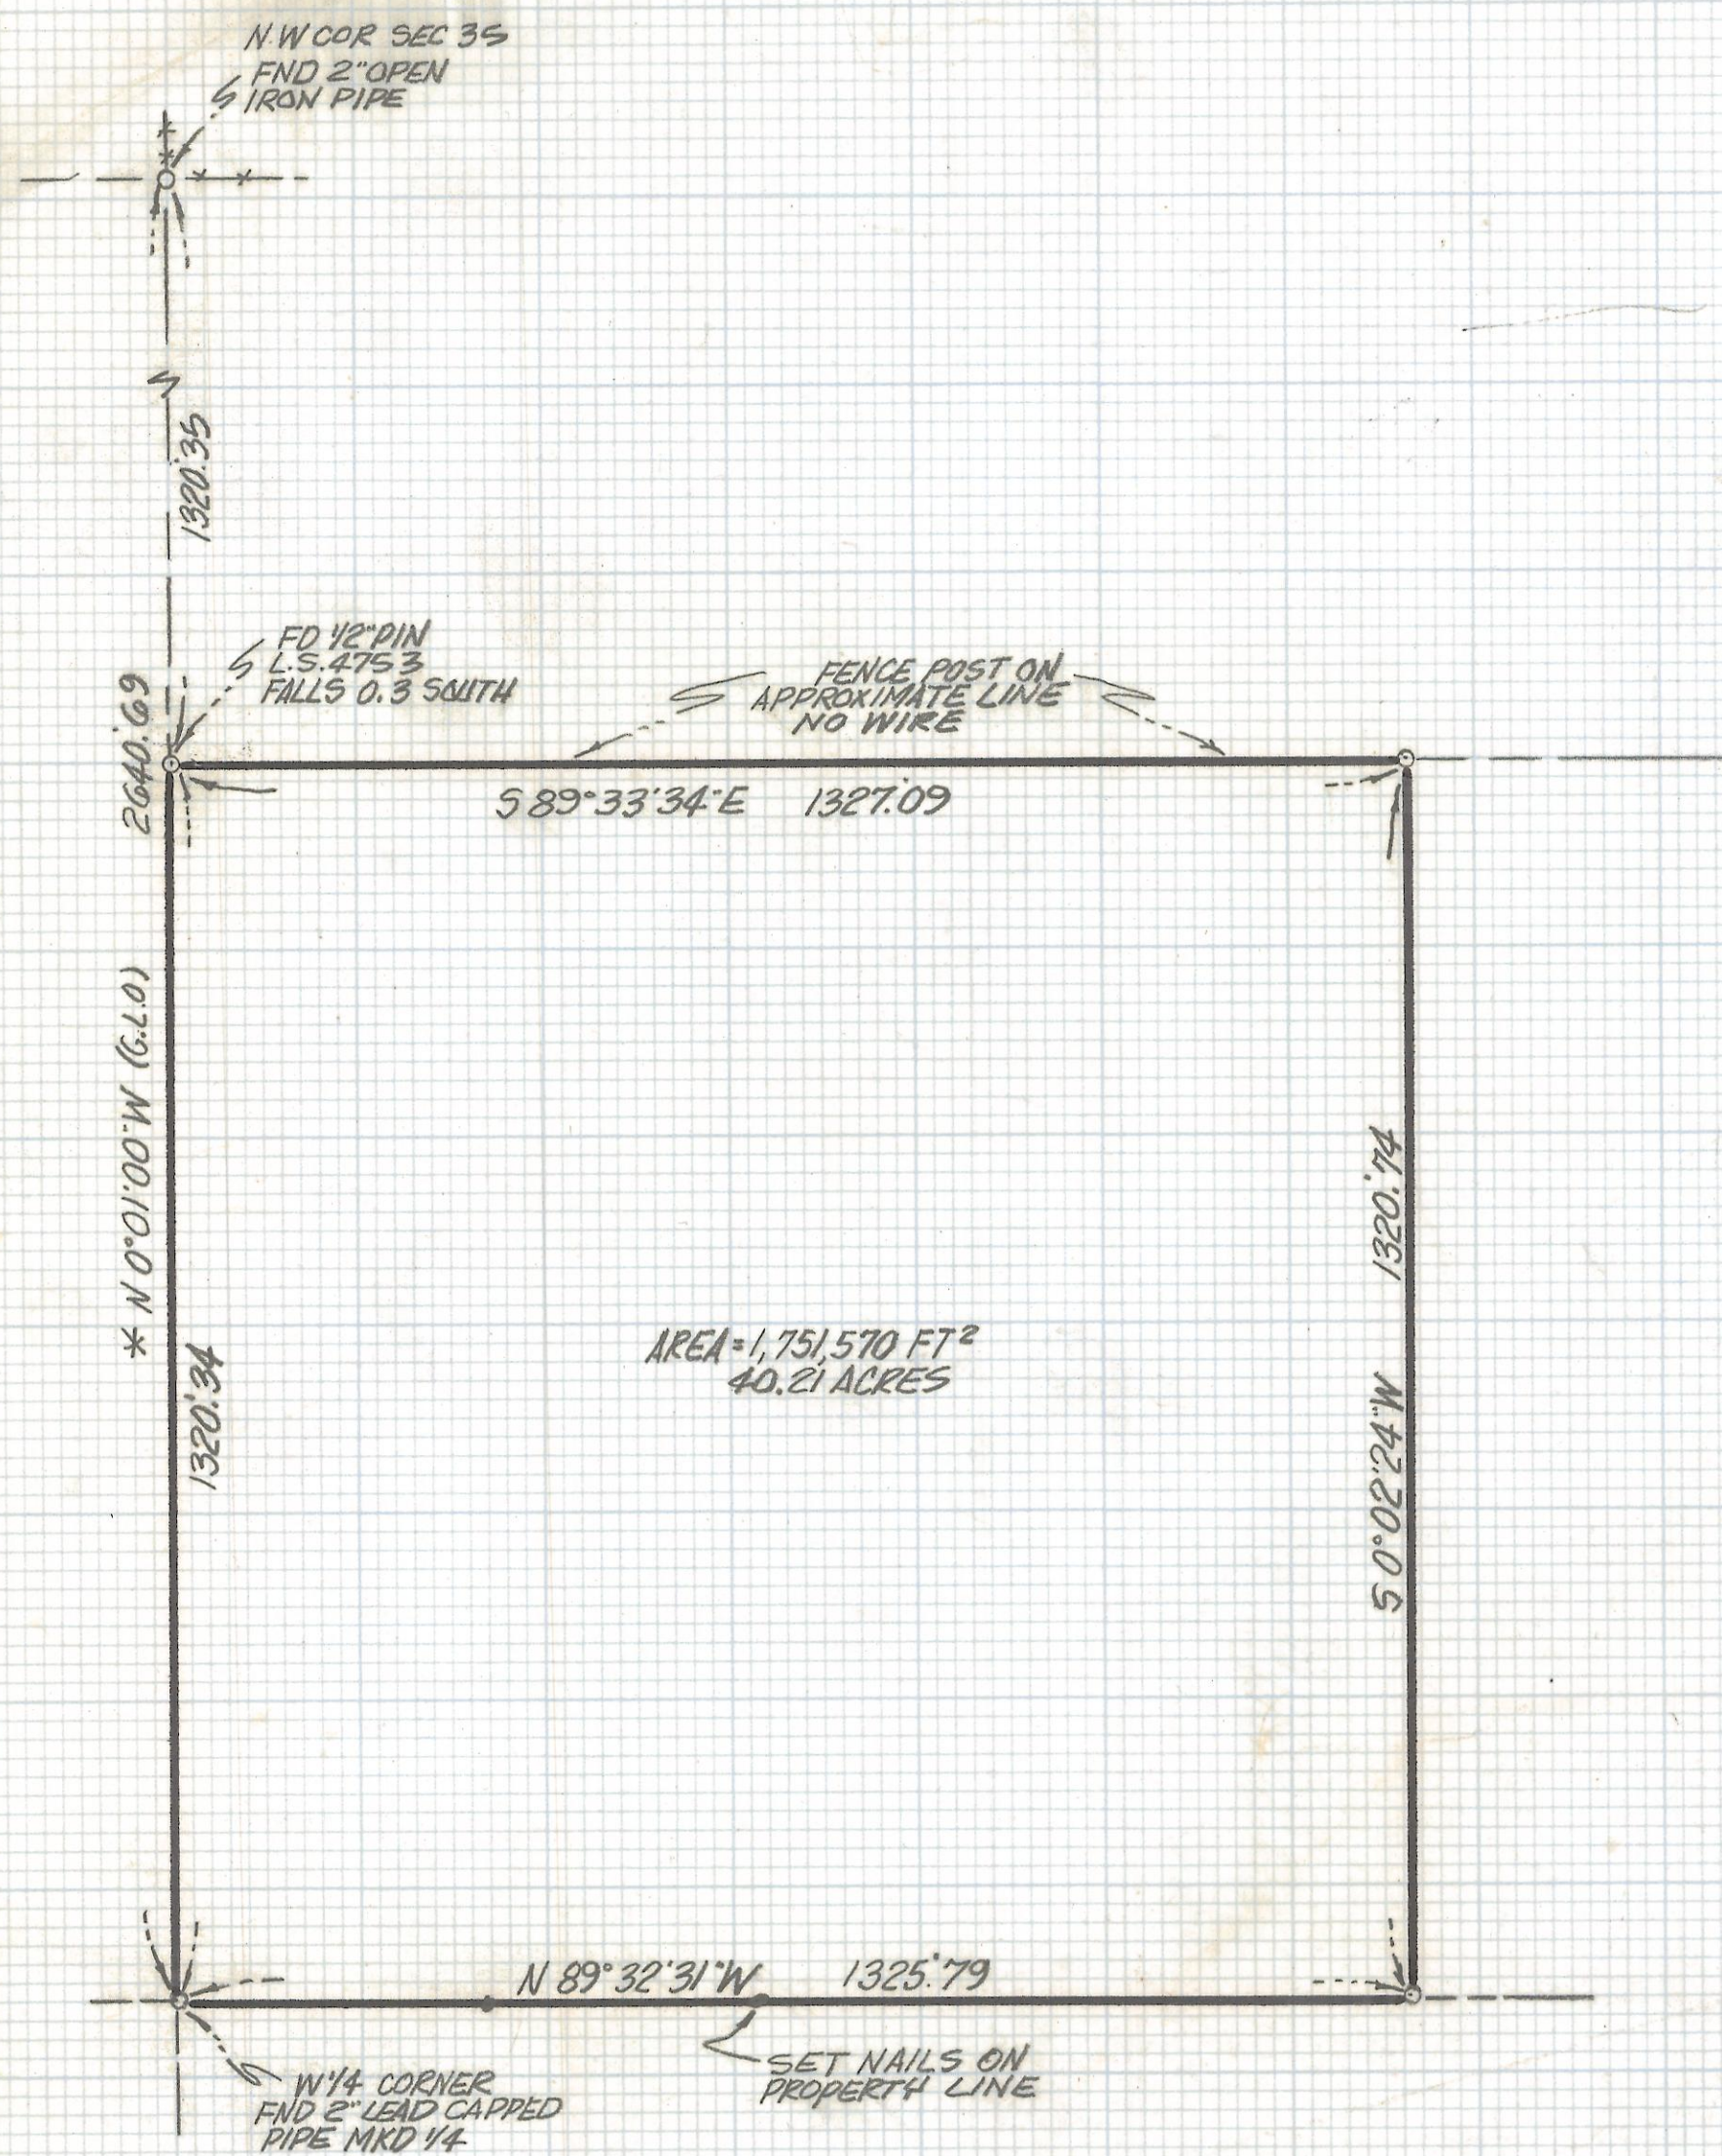


AREA = 1,751,570 FT²
40.21 ACRES

DETAIL
SCALE 1" = 200'

RESULTS OF SURVEY

OF THE SOUTHWEST QUARTER OF THE NORTHWEST QUARTER SECTION
35 TOWNSHIP 13 SOUTH RANGE 12 EAST GILA SALT RIVER BASE AND
MERIDIAN PIMA COUNTY, ARIZONA

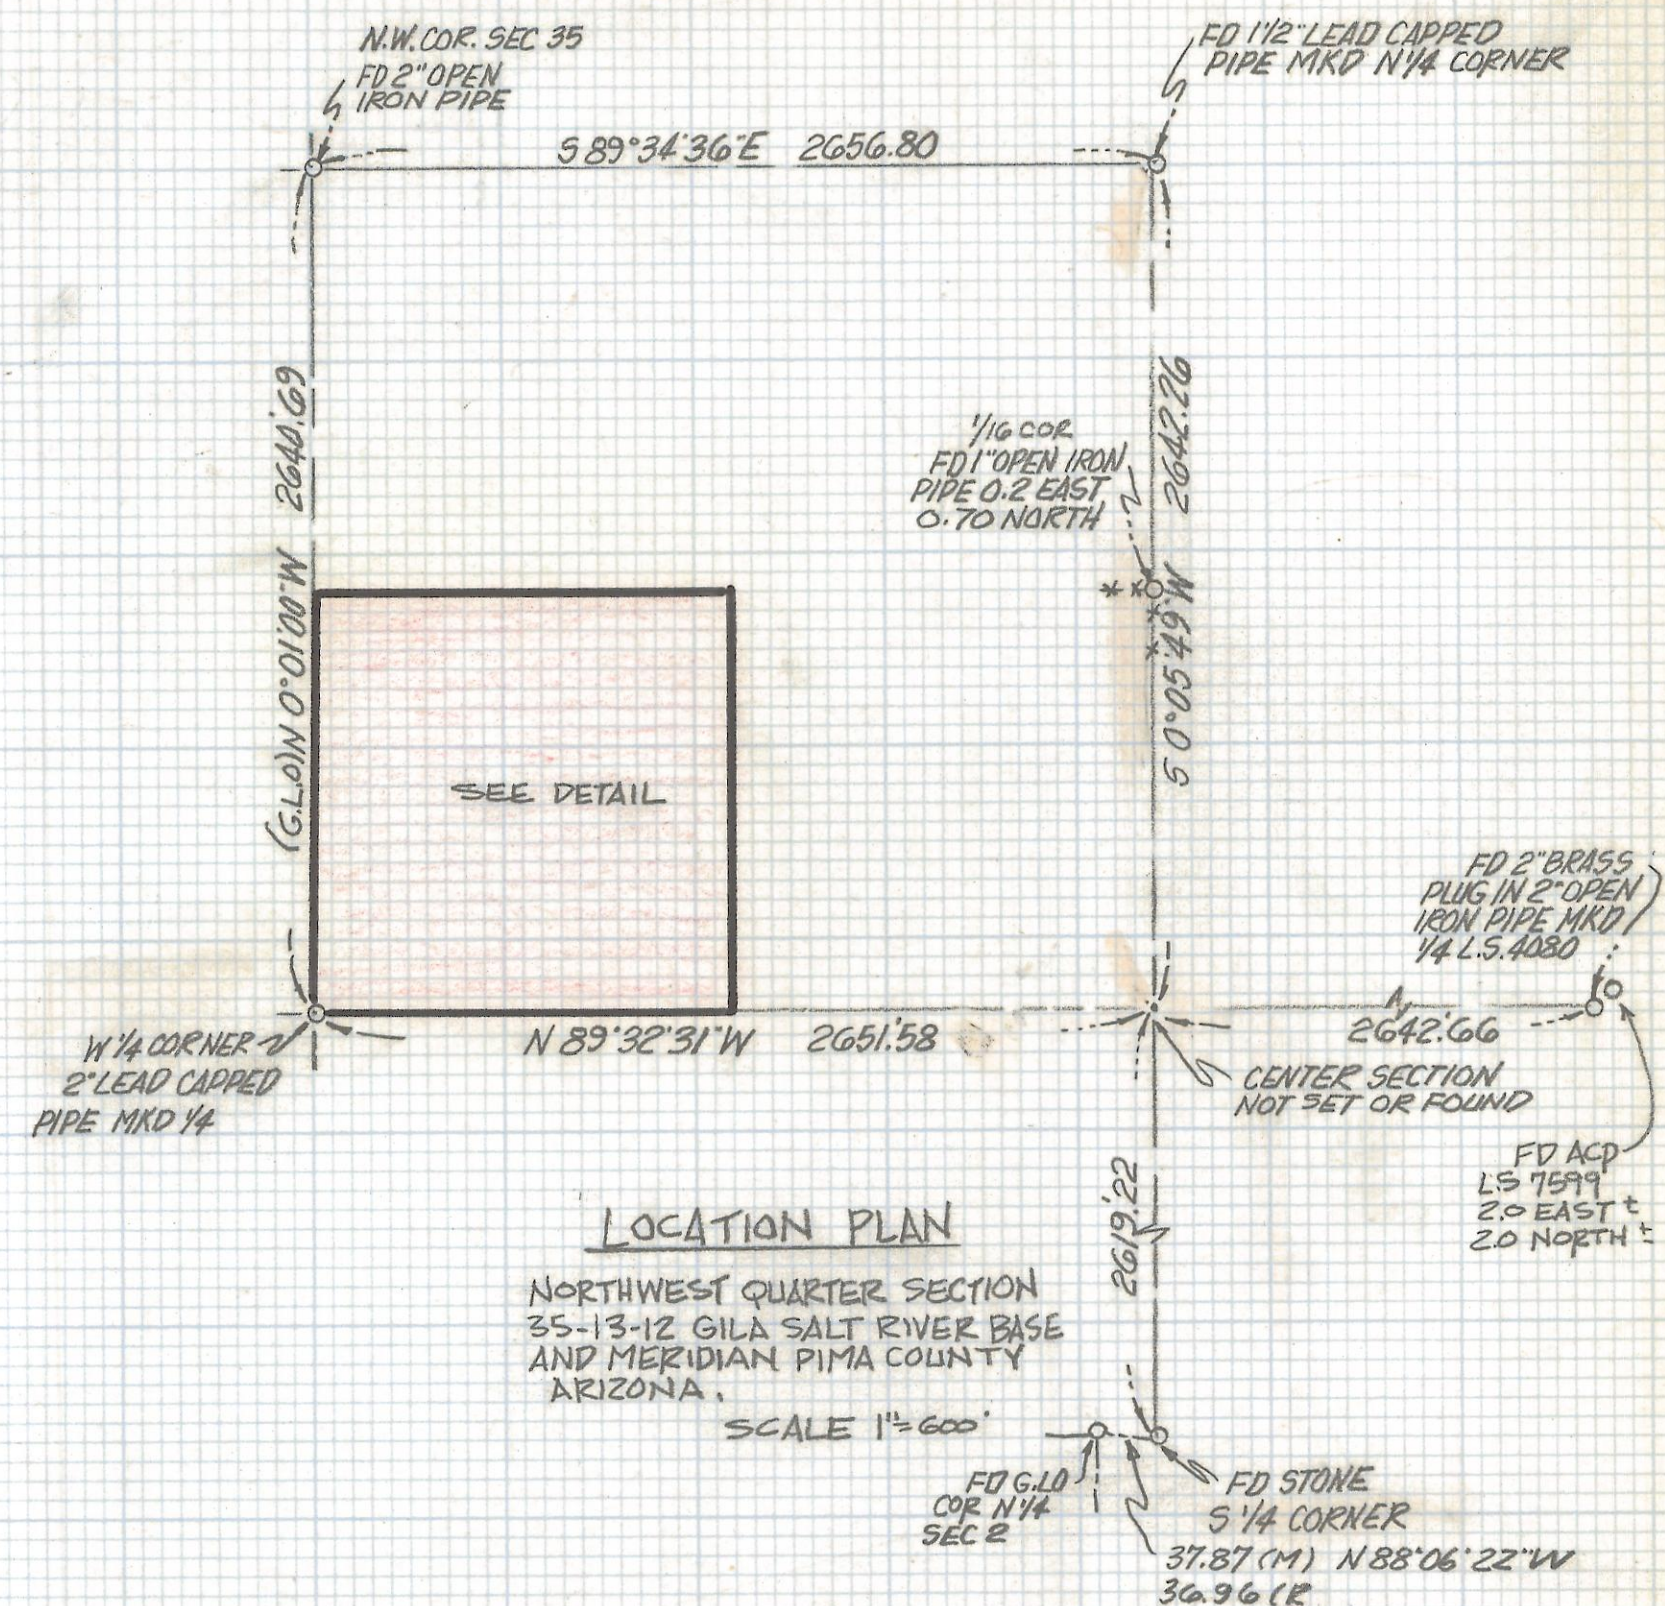


LOCATION PLAN

NORTHWEST QUARTER SECTION
35-13-12 GILA SALT RIVER BASE
AND MERIDIAN PIMA COUNTY
ARIZONA

SCALE 1" = 600'

NOTES

- (1) ○ INDICATES SET 1/2 PIN MKD L.S. 4680 UNLESS NOTED
- (2) SEE RECORD OF SURVEY BOOK 5 PAGE 67 BY LON CARLSON
SURVEY DATED 8/9/88
- (3) SEE RECORD OF SURVEY BOOK 6 PAGE 13 BY LYN HANSEN SURVEYOR
DATED 7-11-89
- (4) SEE SURVEY BY TOM LUCKOW LAND SURVEYOR JOB# 81029
DATED MARCH 14 1981
- (5) * BASIS OF BEARINGS N 0° 01' 00" W WEST LINE SECTION 35-13-12
PER G.L.O. MAP DATED 6-11-27

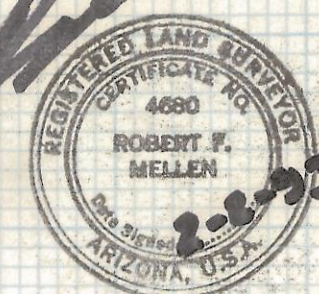

REVISIONS

DATE

RFM	ROBERT F. MELLEN		DATE: 1-27-93
	REGISTERED LAND SURVEYOR		DR BY: EMT CKBY: RFM
	1250 W. MOHAVE ST. TUCSON, ARIZONA		JOB NO. 93-11
	(602) 888-1012 SCALE: 1" = 200'		SHEET 1 OF 1

Z-2017-208