


DISCLAIMER:

This unrecorded Record of Survey was donated to the City of Tucson. The City of Tucson provides this data for your personal use "as is." Additionally, the City of Tucson provides this information with the understanding that it is not guaranteed to be accurate, correct or complete and conclusions drawn from such information are the responsibility of the user.

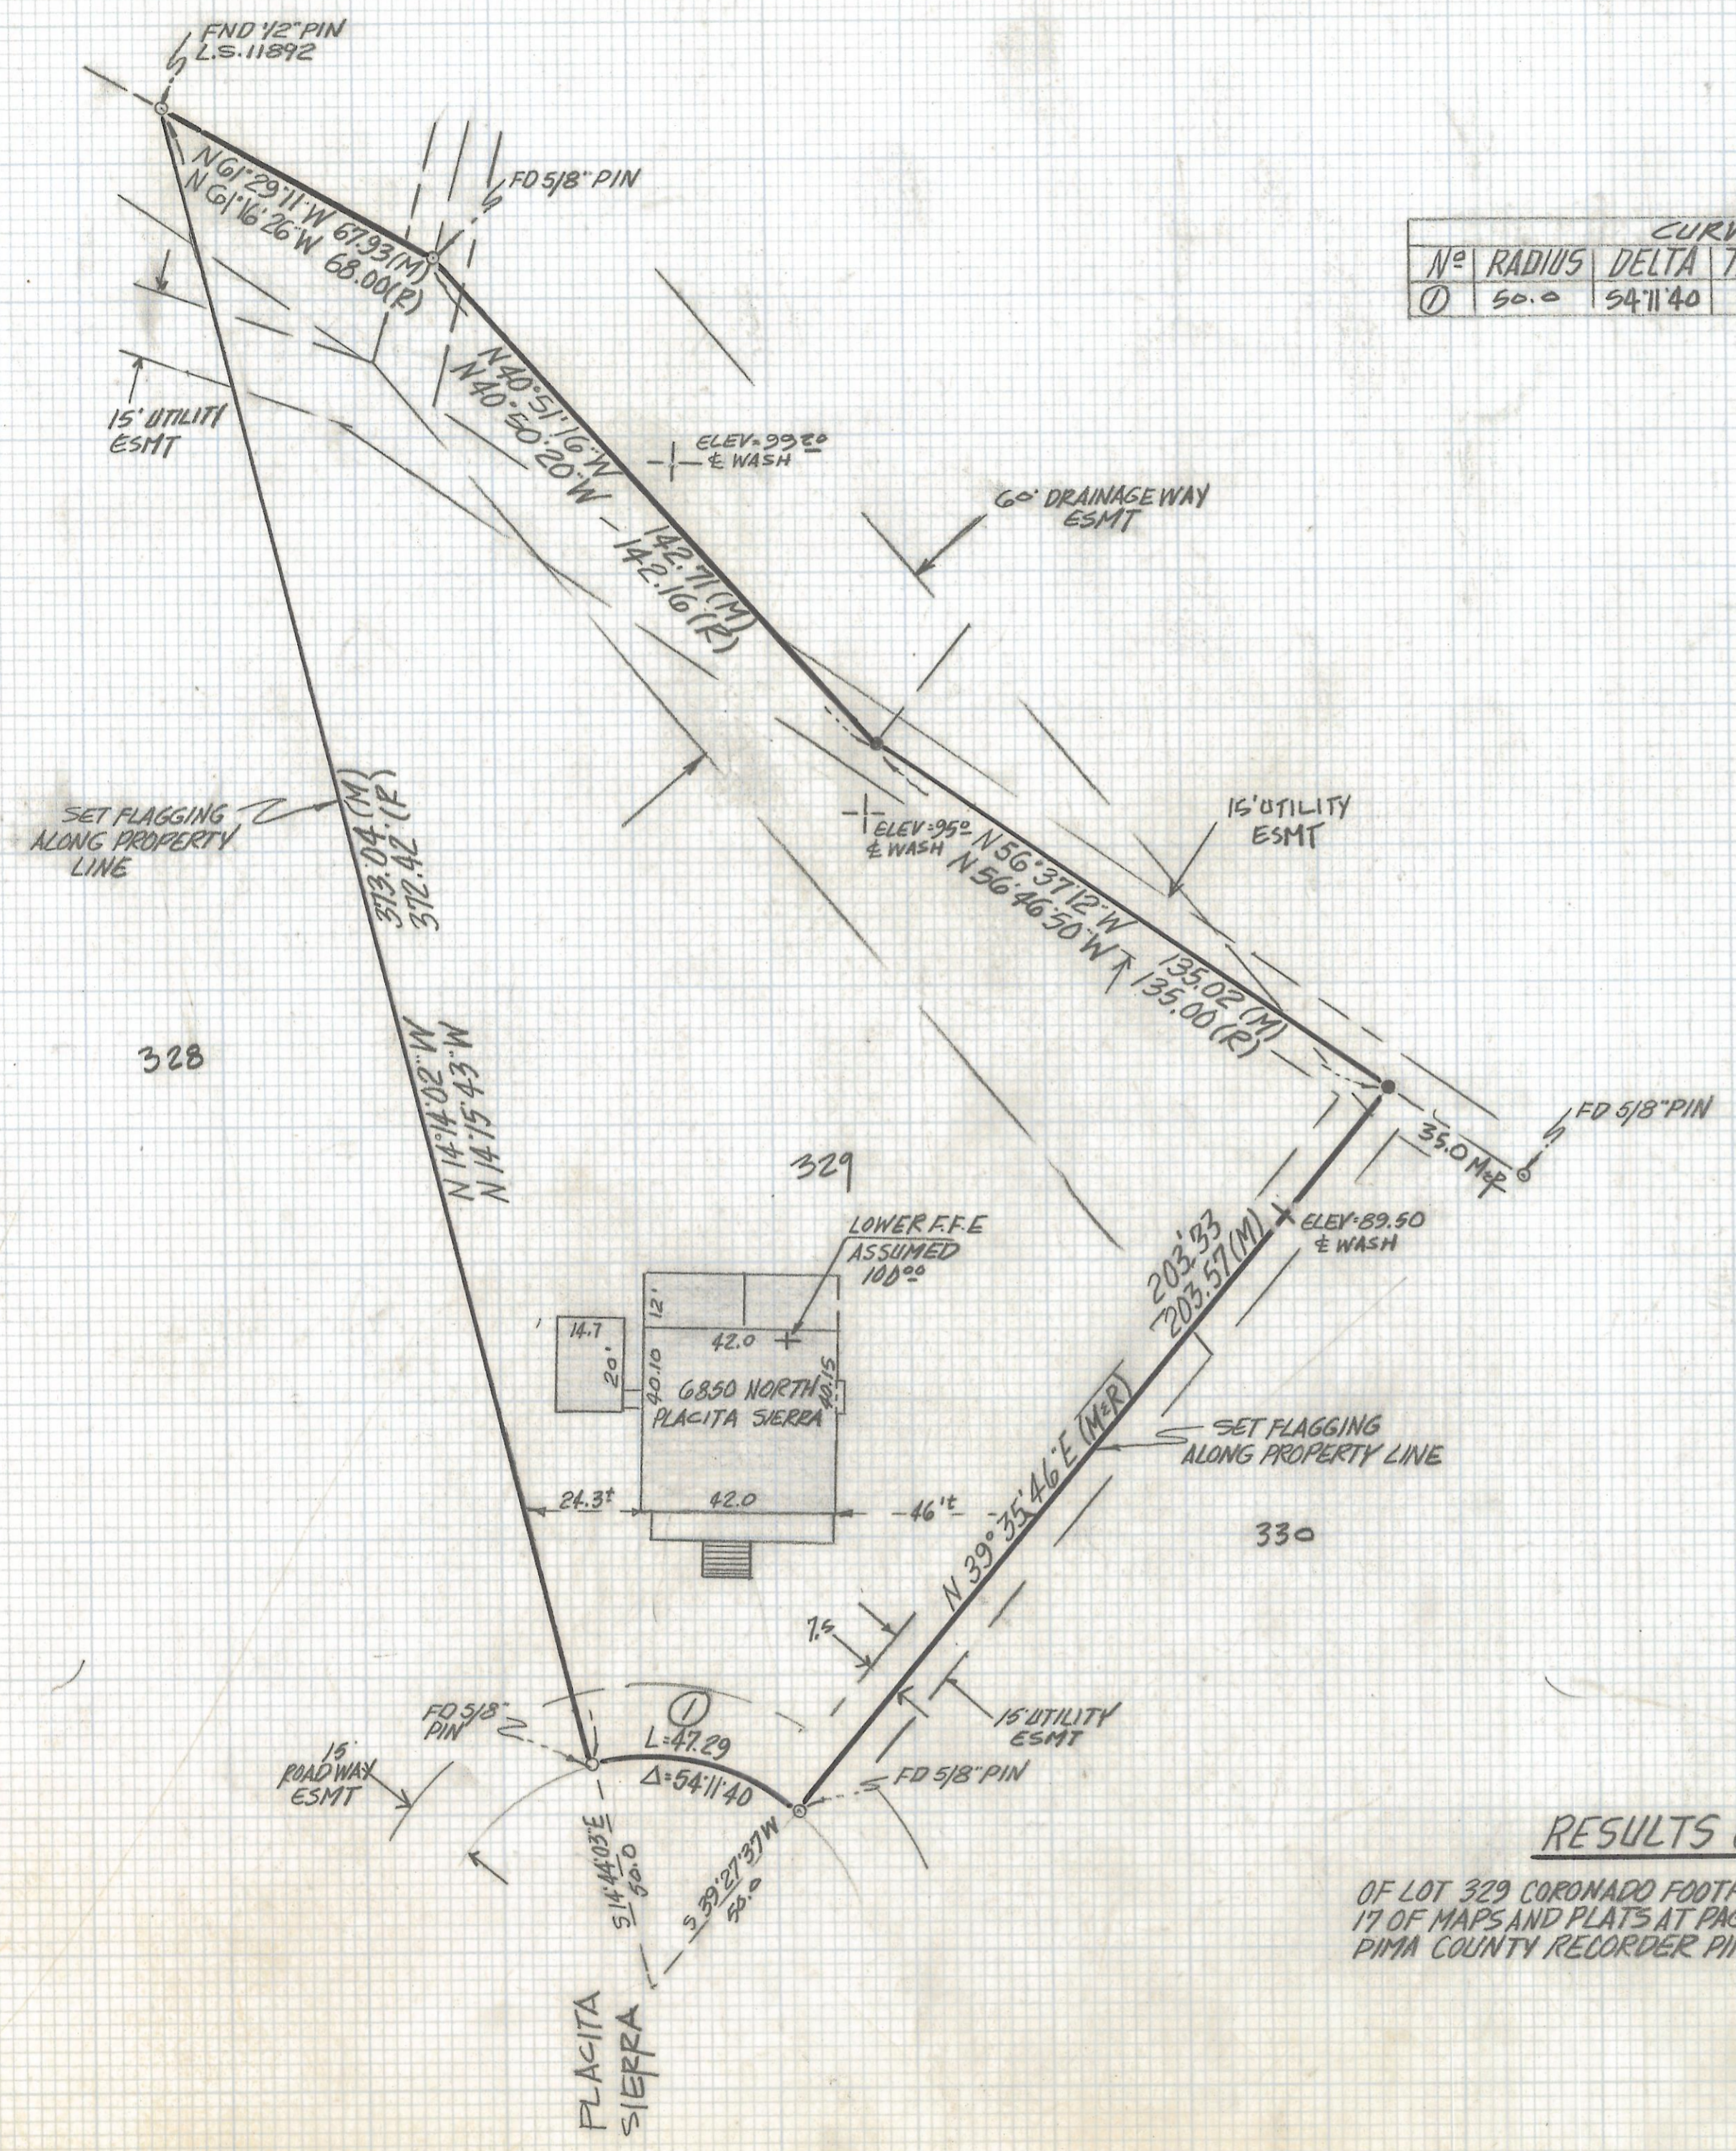

CURVE DATA				
N ^o	RADIUS	DELTA	TANGENT LENGTH	CHORD
①	50.0	54°11'40"	25.68	47.29




NOTES

- (1) INDICATES FOUND PUNCH MARK WITH RED PAINT ON ROCK
- (2) M- MEASURED
- (3) (R)- MAP OR DEED RECORD
- (4) * BASIS OF BEARINGS N 39° 35' 46" E EASTERLY LINE LOT 329 CORONADO FOOTHILLS EST. BOOK 17 PAGE 67 M & P
- (5) F.F.E. FINISHED FLOOR ELEVATION

RESULTS OF SURVEY

OF LOT 329 CORONADO FOOTHILLS ESTATES RECORDED IN BOOK 17 OF MAPS AND PLATS AT PAGE 67 IN THE OFFICE OF THE PIMA COUNTY RECORDER PIMA COUNTY ARIZONA

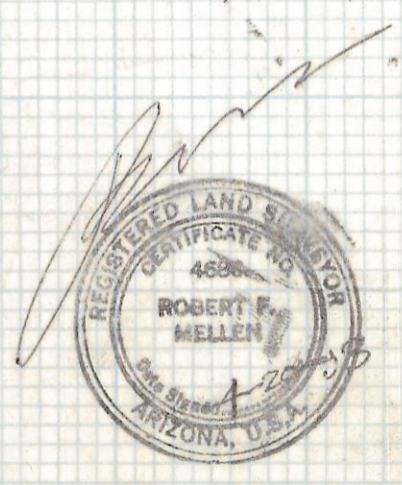

Z-2017-219

ROBERT F. MELLEN
REGISTERED LAND SURVEYOR
TUCSON, ARIZONA
JOB# 93-33