


DISCLAIMER:


This unrecorded Record of Survey was donated to the City of Tucson. The City of Tucson provides this data for your personal use "as is." Additionally, the City of Tucson provides this information with the understanding that it is not guaranteed to be accurate, correct or complete and conclusions drawn from such information are the responsibility of the user.

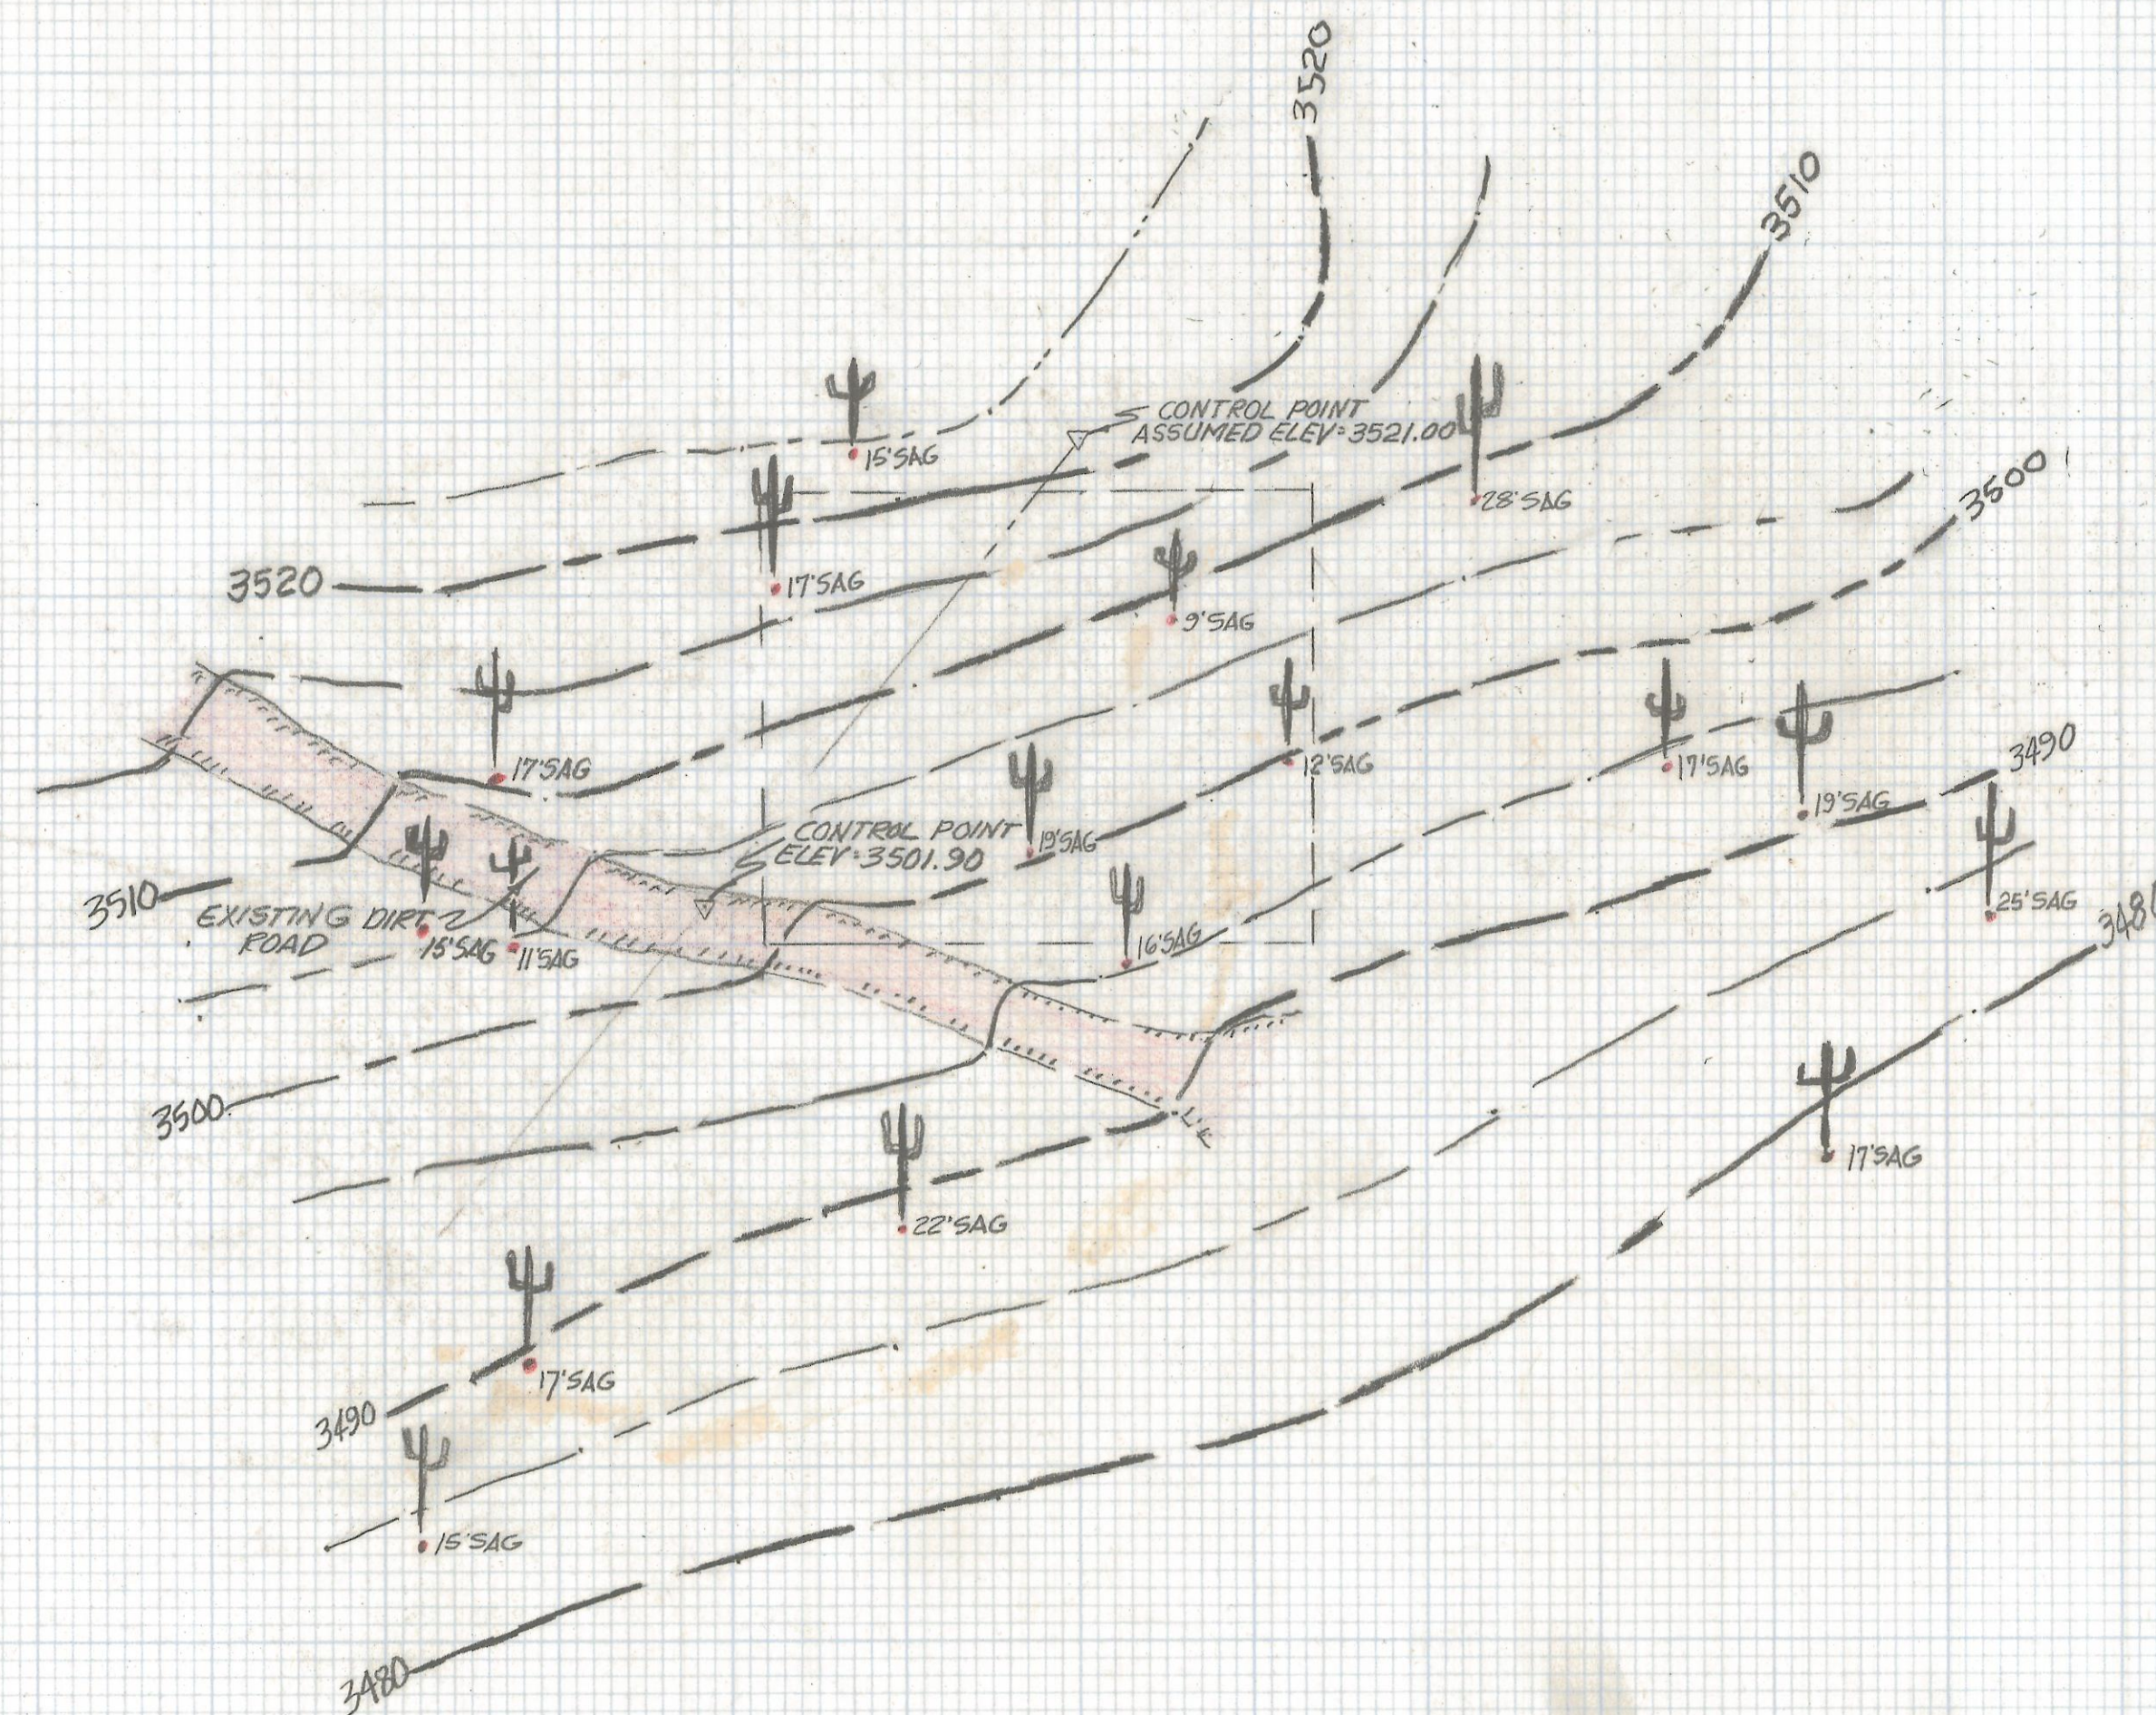

DETAIL
SCALE 1"=20'

TOPOGRAPHICAL SURVEY OF

OF A PORTION OF THE NORTH HALF OF SECTION 3, TOWNSHIP 14,
SOUTH RANGE 12 EAST, GILA AND SALT RIVER BASE AND MERIDIAN
PIMA COUNTY, ARIZONA

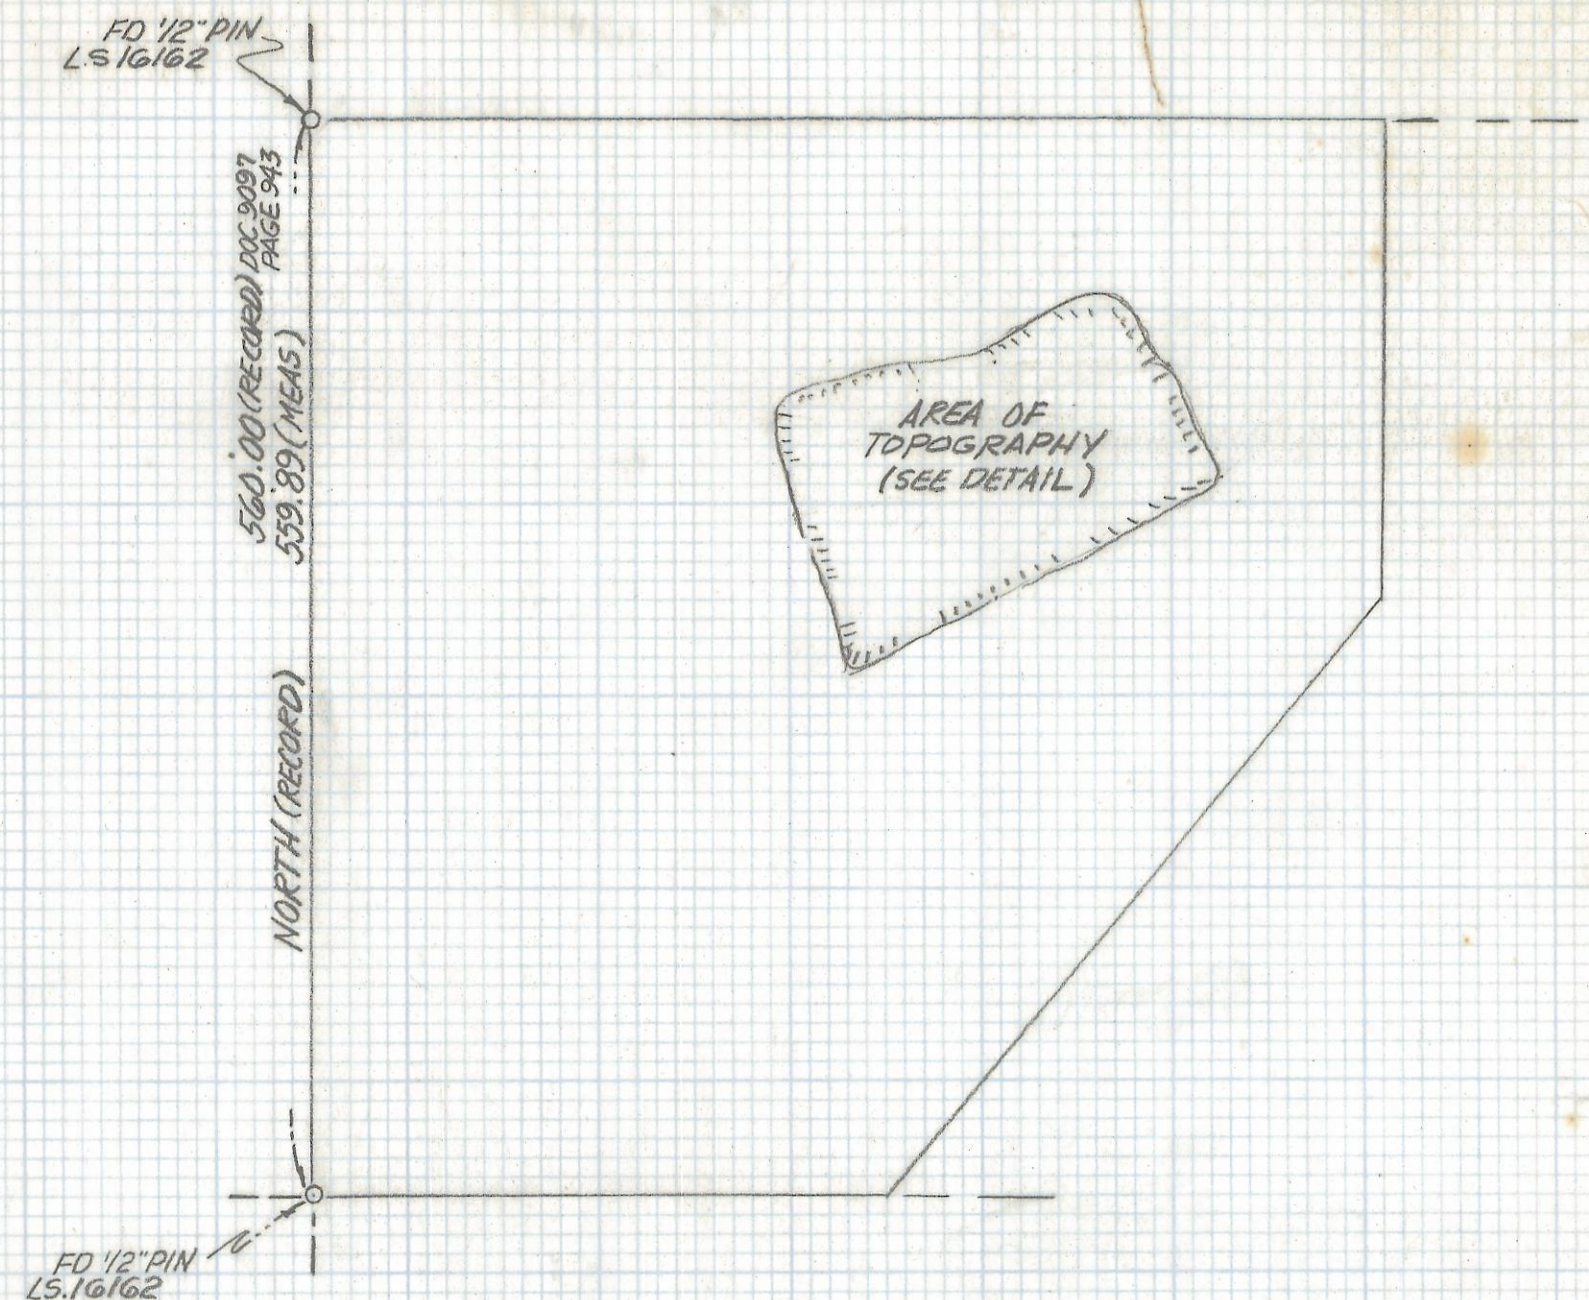

LOCATION PLAN

PORTION OF NORTH HALF SECTION 3
TOWNSHIP 14 S RANGE 12 E GILA
SALT RIVER BASE & MERIDIAN PIMA
COUNTY, ARIZONA
SCALE 1"=100'

NOTES

- (1) THIS IS NOT A BOUNDARY SURVEY NO CORNERS SET
- (2) 19'SAG INDICATES LOCATION AND HEIGHT OF SAGUARO CACTUS
- (3) CONTOUR INTERVAL 5.0 FEET



RFM

Z-2017-225		REVISIONS	DATE
ROBERT F. MELLEN		DATE: 3-25-97	
REGISTERED LAND SURVEYOR		DR BY: EMT CRY: RFM	
1250 W. MOHAVE ST. TUCSON, ARIZONA		JOB NO. 93-46	
(602) 888-1012		SCALE: 1"=20'	SHEET 1 OF 1