



# **DISCLAIMER:**

**This unrecorded Record of Survey was donated to the City of Tucson. The City of Tucson provides this data for your personal use "as is." Additionally, the City of Tucson provides this information with the understanding that it is not guaranteed to be accurate, correct or complete and conclusions drawn from such information are the responsibility of the user.**

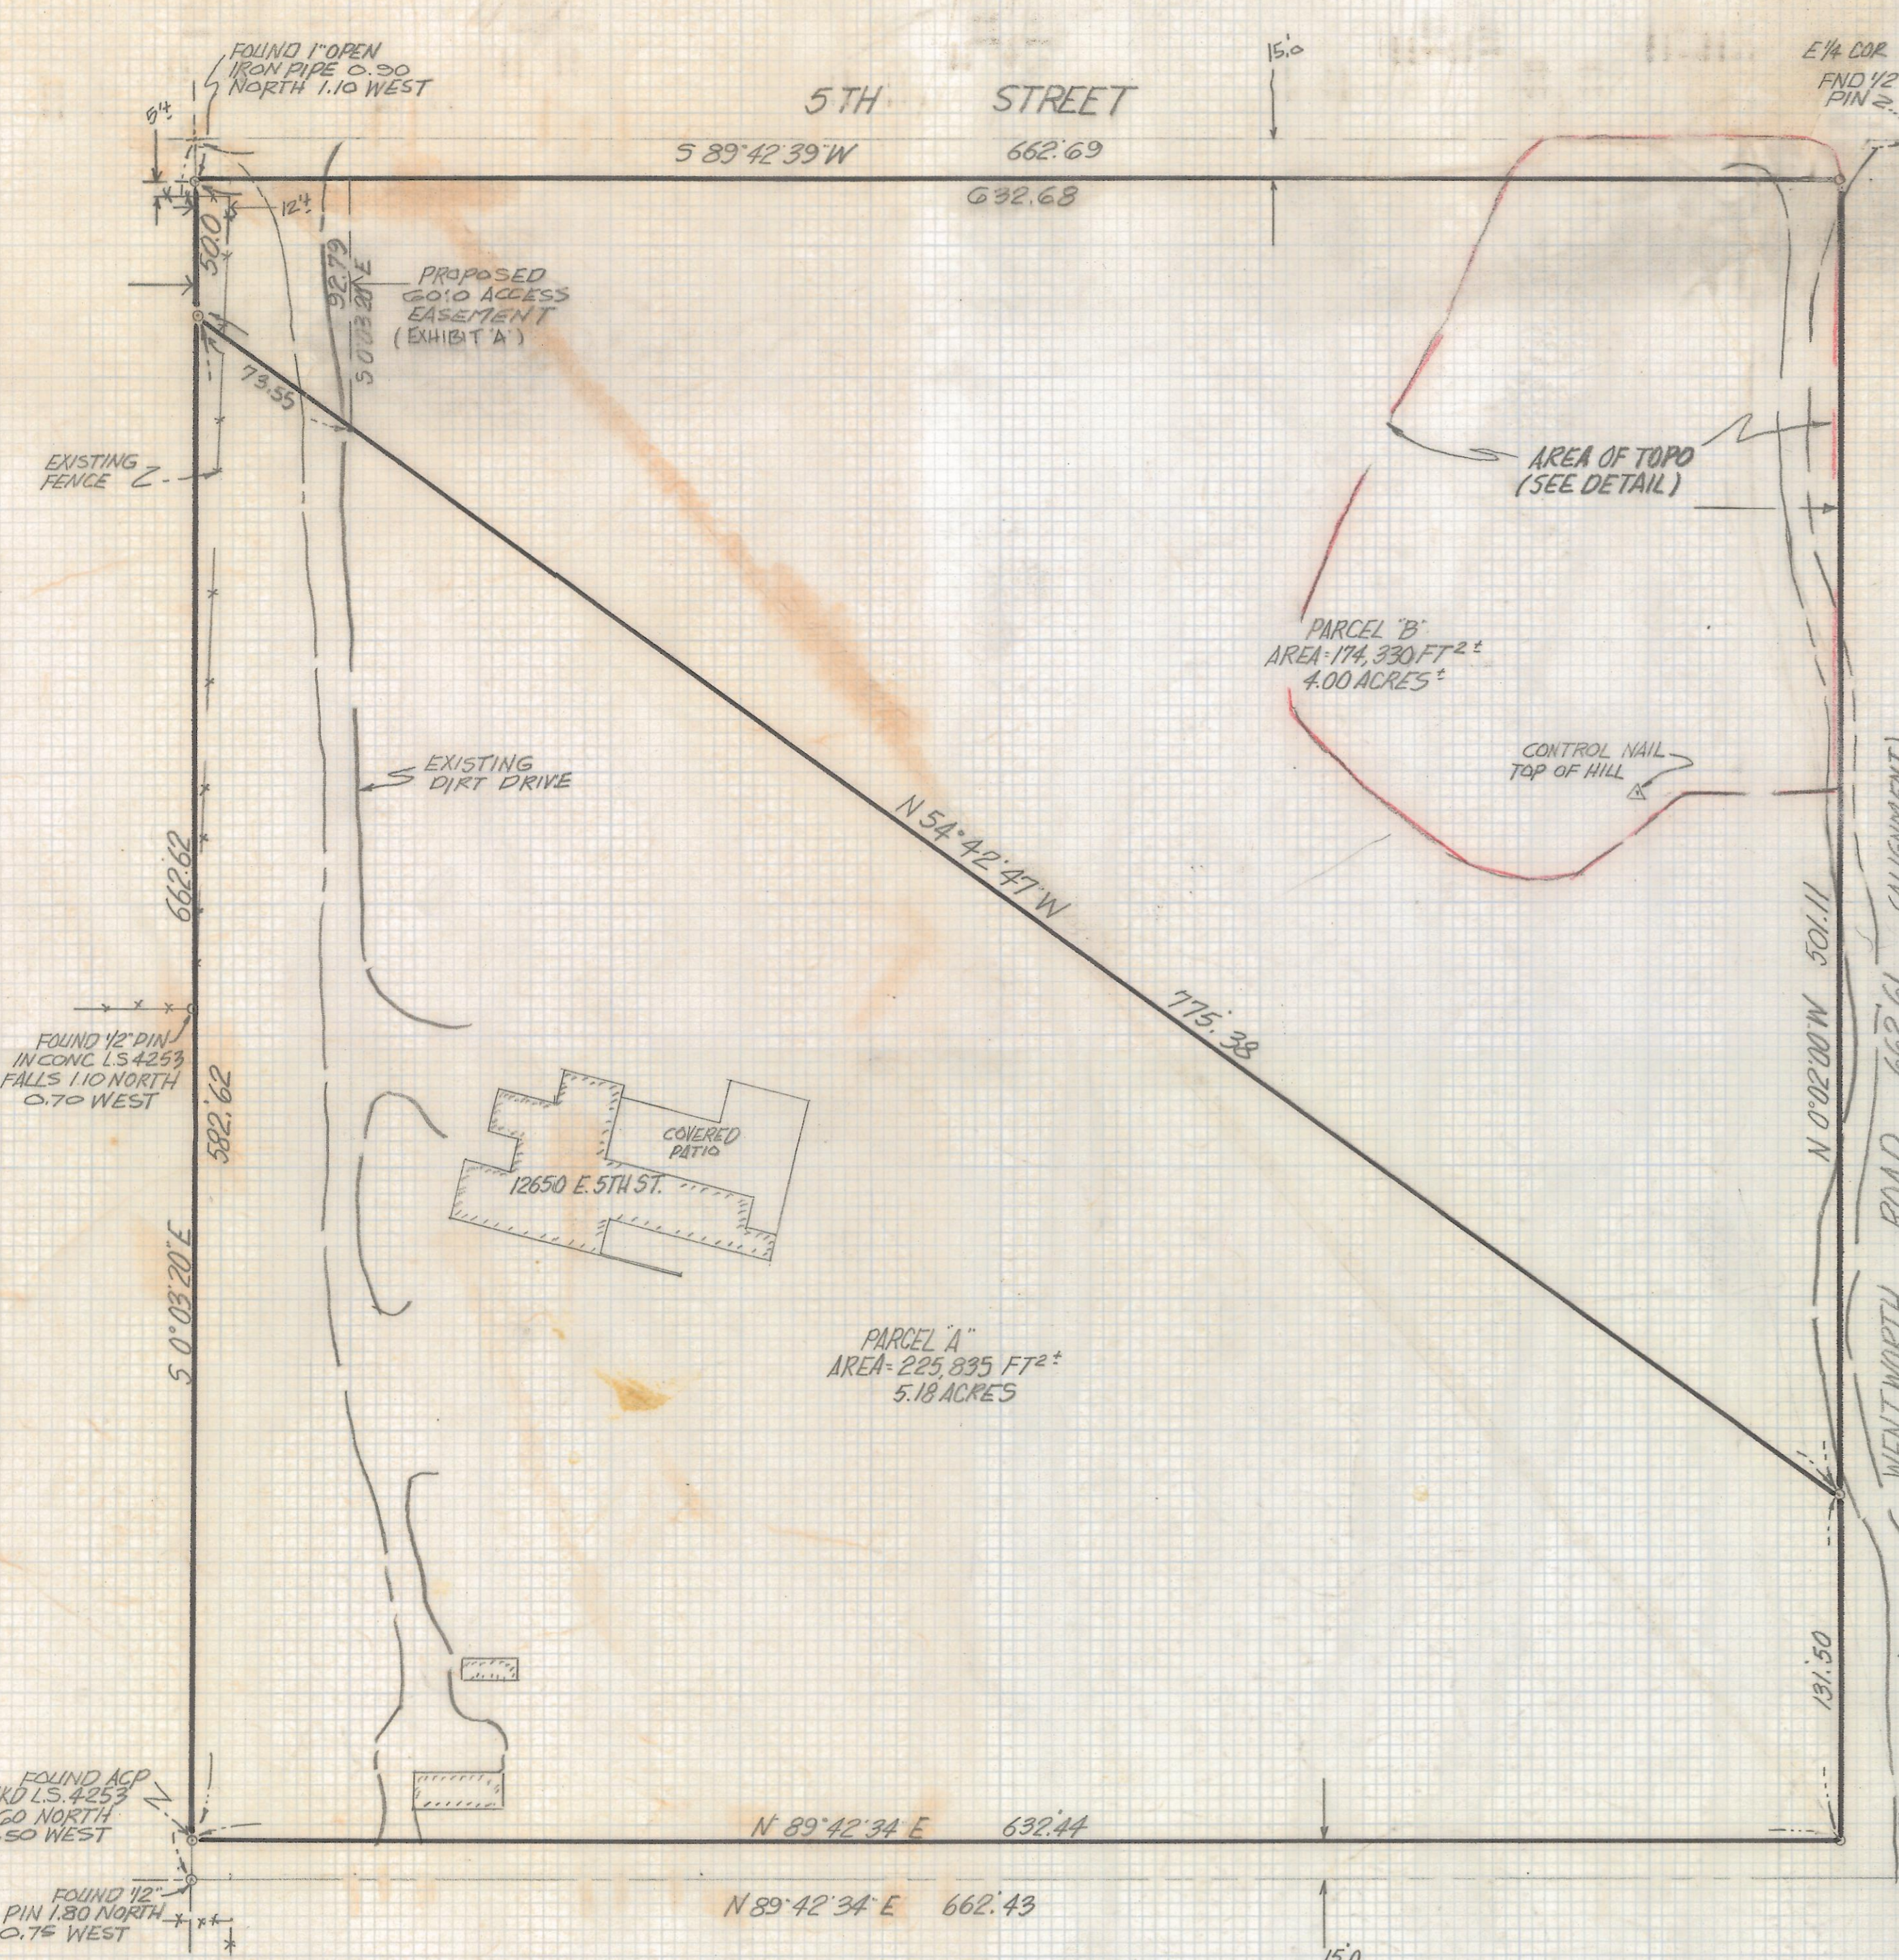

- NOTES**
- (1)  $\phi$  INDICATES SET 1/2" PIN MKD L.S. 4680 UNLESS NOTED
  - (2)  $\mu$  MEASURED
  - (3) R. MAP OR DEED RECORD
  - (4)  $\times$  BASE OF BEARINGS N 02 00' E EAST LINE SECTION 8 14-16 PER G.L.O. MAP DATED SEPT. 9TH 1971.
  - (5) CONTOUR INTERVAL 1.0 FOOT
  - (6) SEE JOB\* 92-131

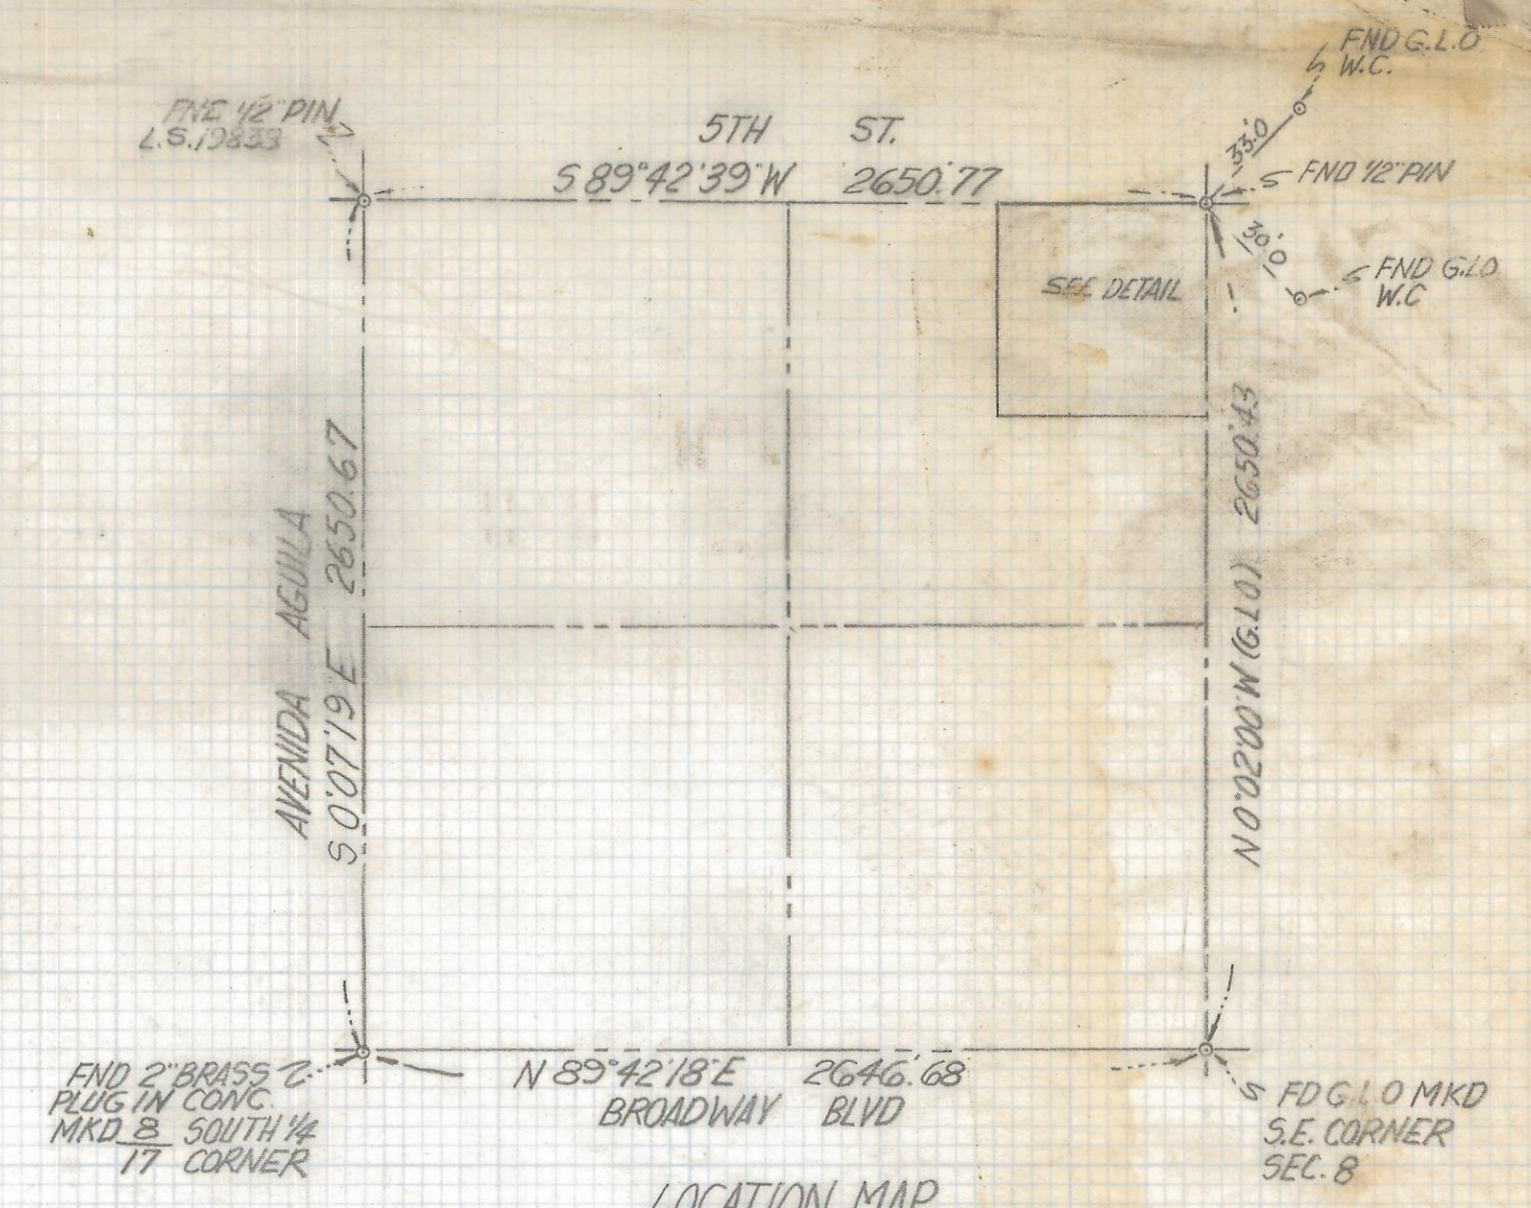

**RESULTS OF SURVEY**  
 OF A PORTION OF THE NORTHEAST QUARTER OF THE NORTHEAST QUARTER OF THE SOUTHEAST QUARTER SECTION 8 TOWNSHIP 14 SOUTH RANGE 16 EAST GILA AND SALT RIVER BASE AND MERIDIAN PIMA COUNTY ARIZONA



<b>RFM</b>	Z-2017-227	PARTIAL TOPOGRAPHY
	ROBERT F. MELLEN	REVISIONS 6-2-93 DATE
	REGISTERED LAND SURVEYOR 1250 W. MONAVIE ST. TUCSON, ARIZONA	DATE: 10-6-92 DRAWN BY: EM CKEY/RFM JOB NO. 93-48
(602) 888-1012	SCALE: 1" = 50'	SHEET 1 OF 1