
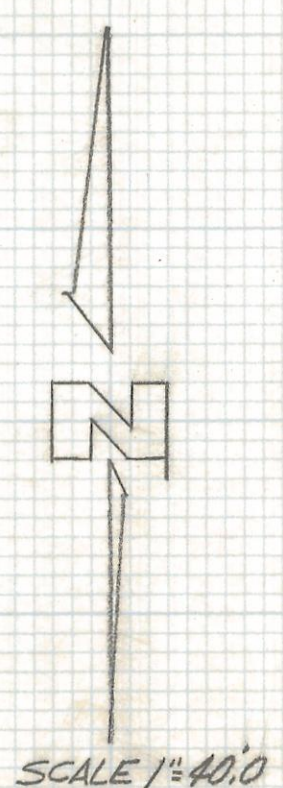
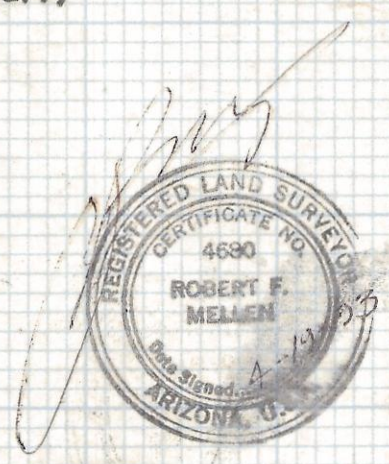


DISCLAIMER:

This unrecorded Record of Survey was donated to the City of Tucson. The City of Tucson provides this data for your personal use "as is." Additionally, the City of Tucson provides this information with the understanding that it is not guaranteed to be accurate, correct or complete and conclusions drawn from such information are the responsibility of the user.

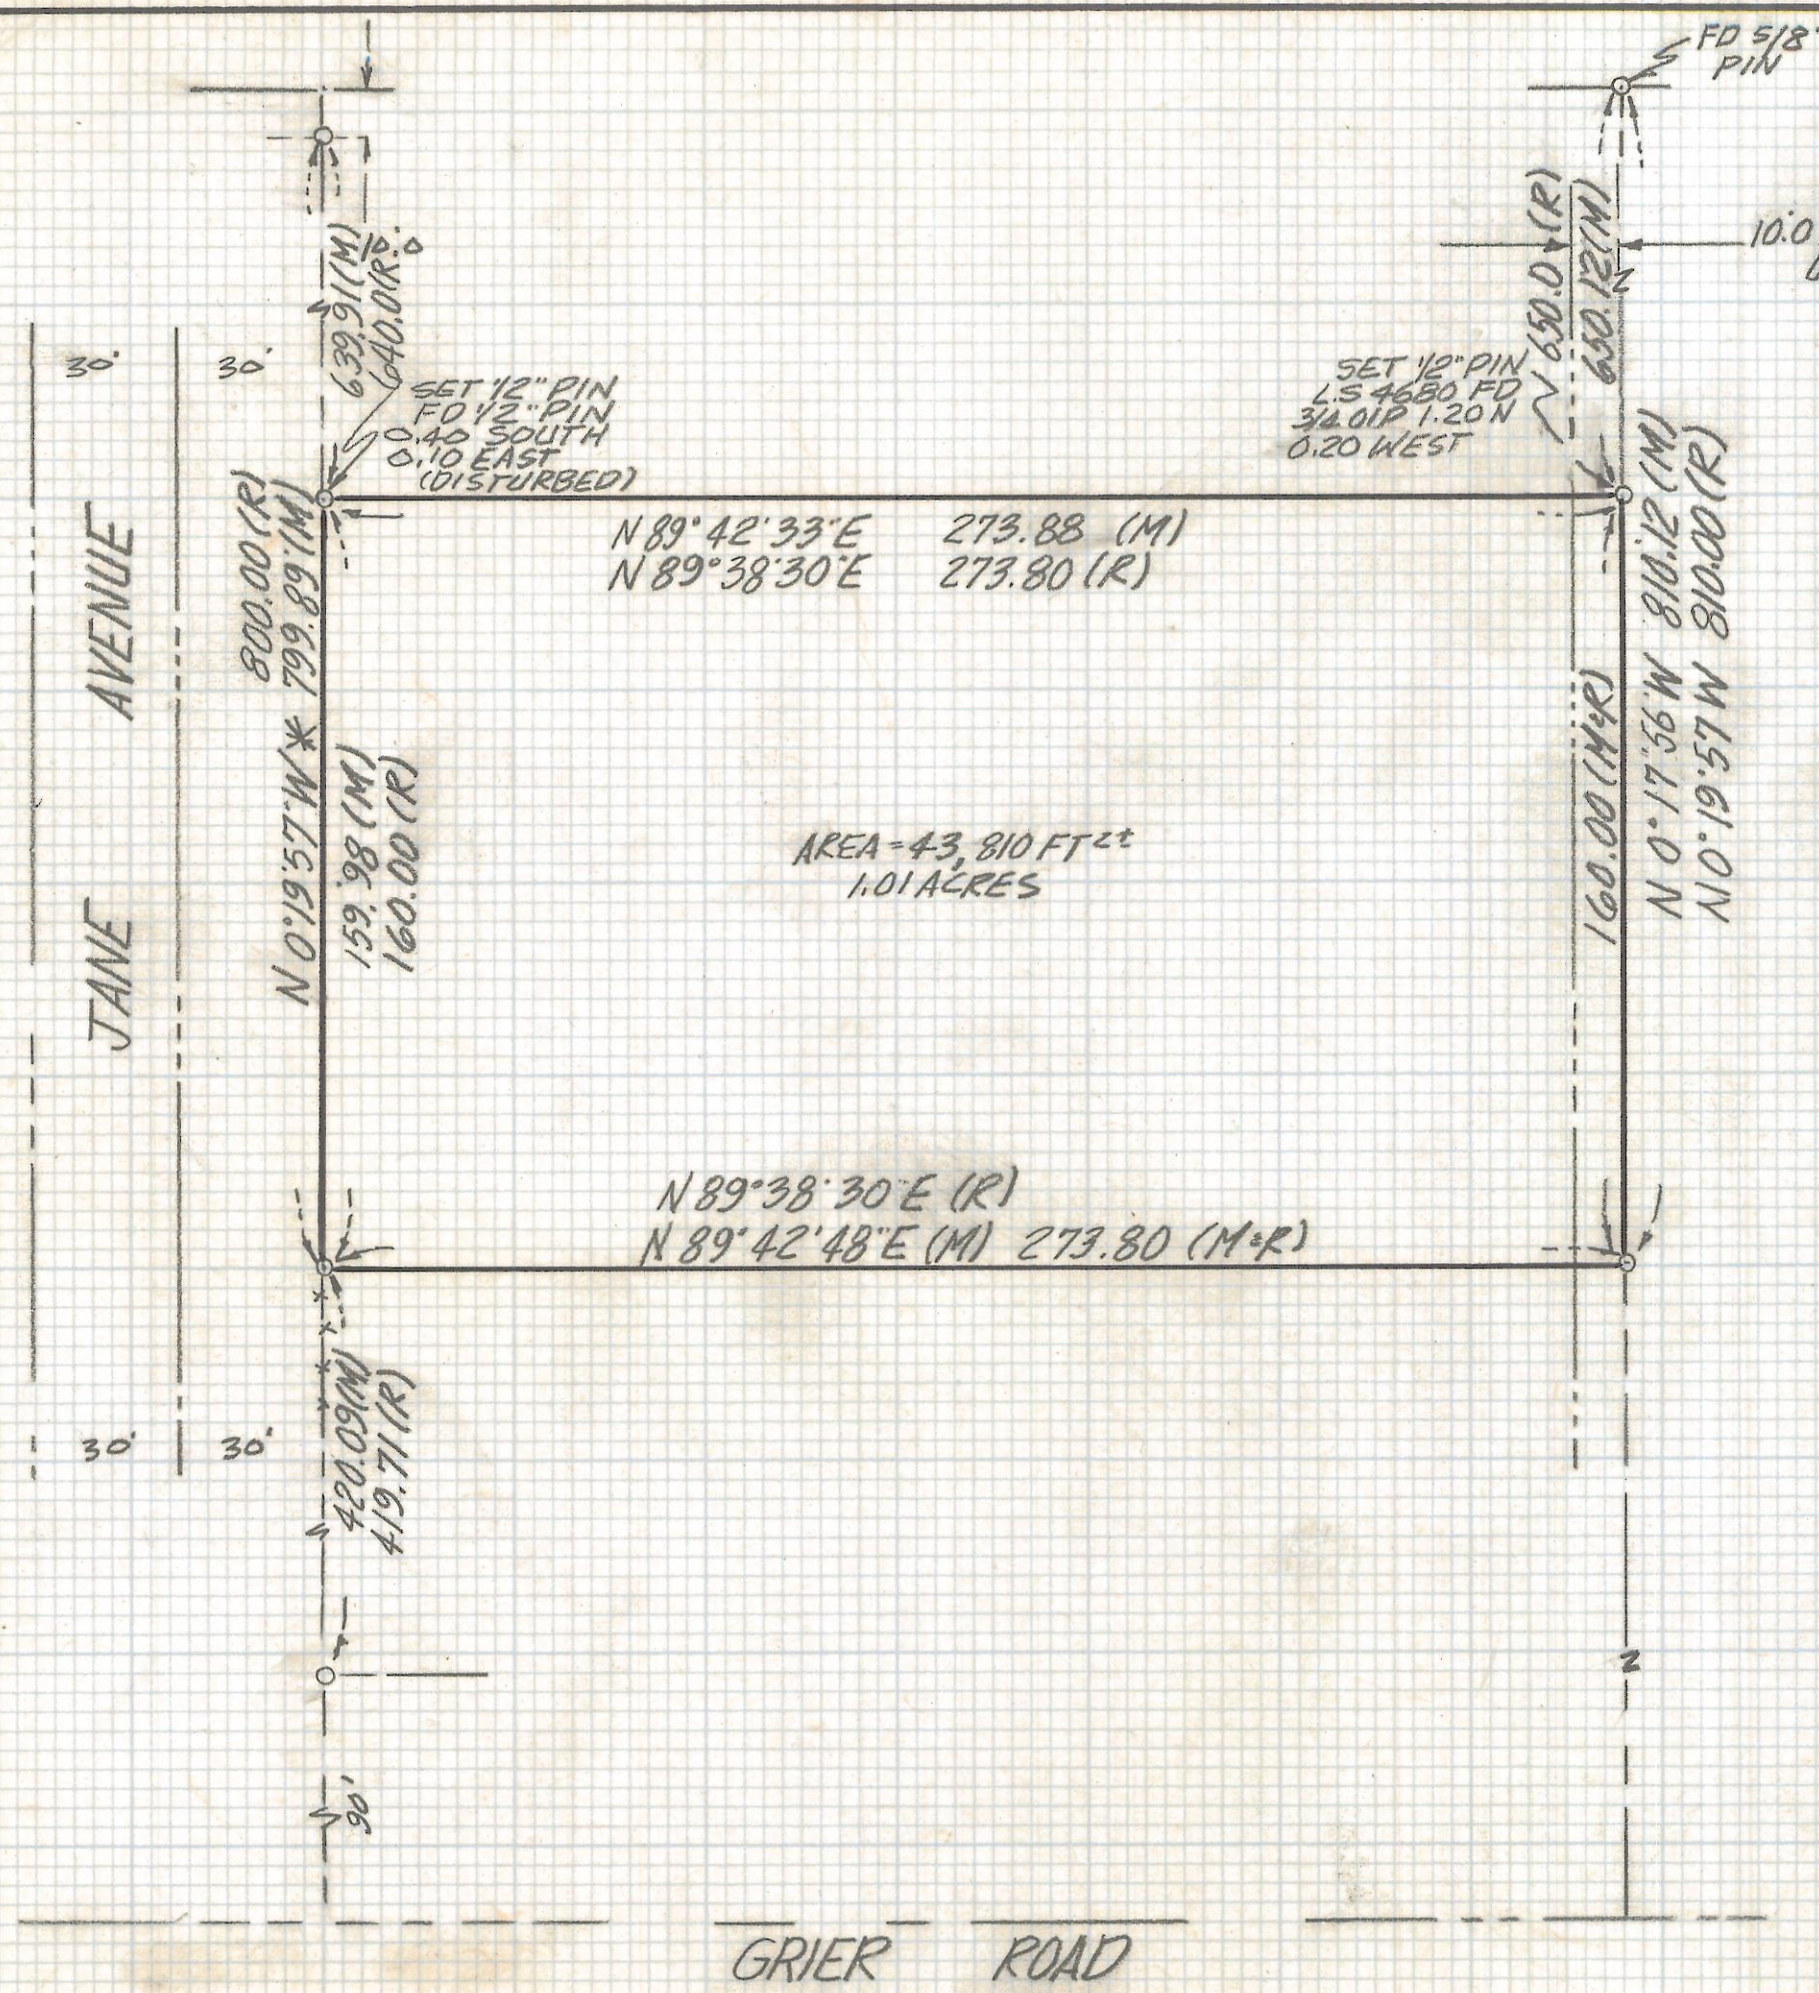

NOTES

- (1) Q INDICATES FOUND 1/2" PIN MKD L.S. 4680 FROM JOB #74-42
- (2) M- MEASURED
- (3) R- MAP OR DEED RECORD
- (4) * BASIS OF BEARINGS N 0°19'57"W EAST RIGHT OF WAY LINE OF JANE AVENUE PER JOB #74-42

RESULTS OF SURVEY

OF THE SOUTH 160.0 FEET OF THE NORTH 810.0 FEET OF THE EAST 273.80 FEET OF THE WEST HALF OF THE SOUTHWEST QUARTER OF THE SOUTHWEST QUARTER OF SECTION 19 TOWNSHIP 11 SOUTH RANGE 11 EAST GILA SALT RIVER BASE AND MERIDIAN PIMA COUNTY, ARIZONA

ROBERT F. MELLEN
 REGISTERED LAND SURVEYOR
 TUCSON, ARIZONA
 JOB #93-62

Z-2017-237