
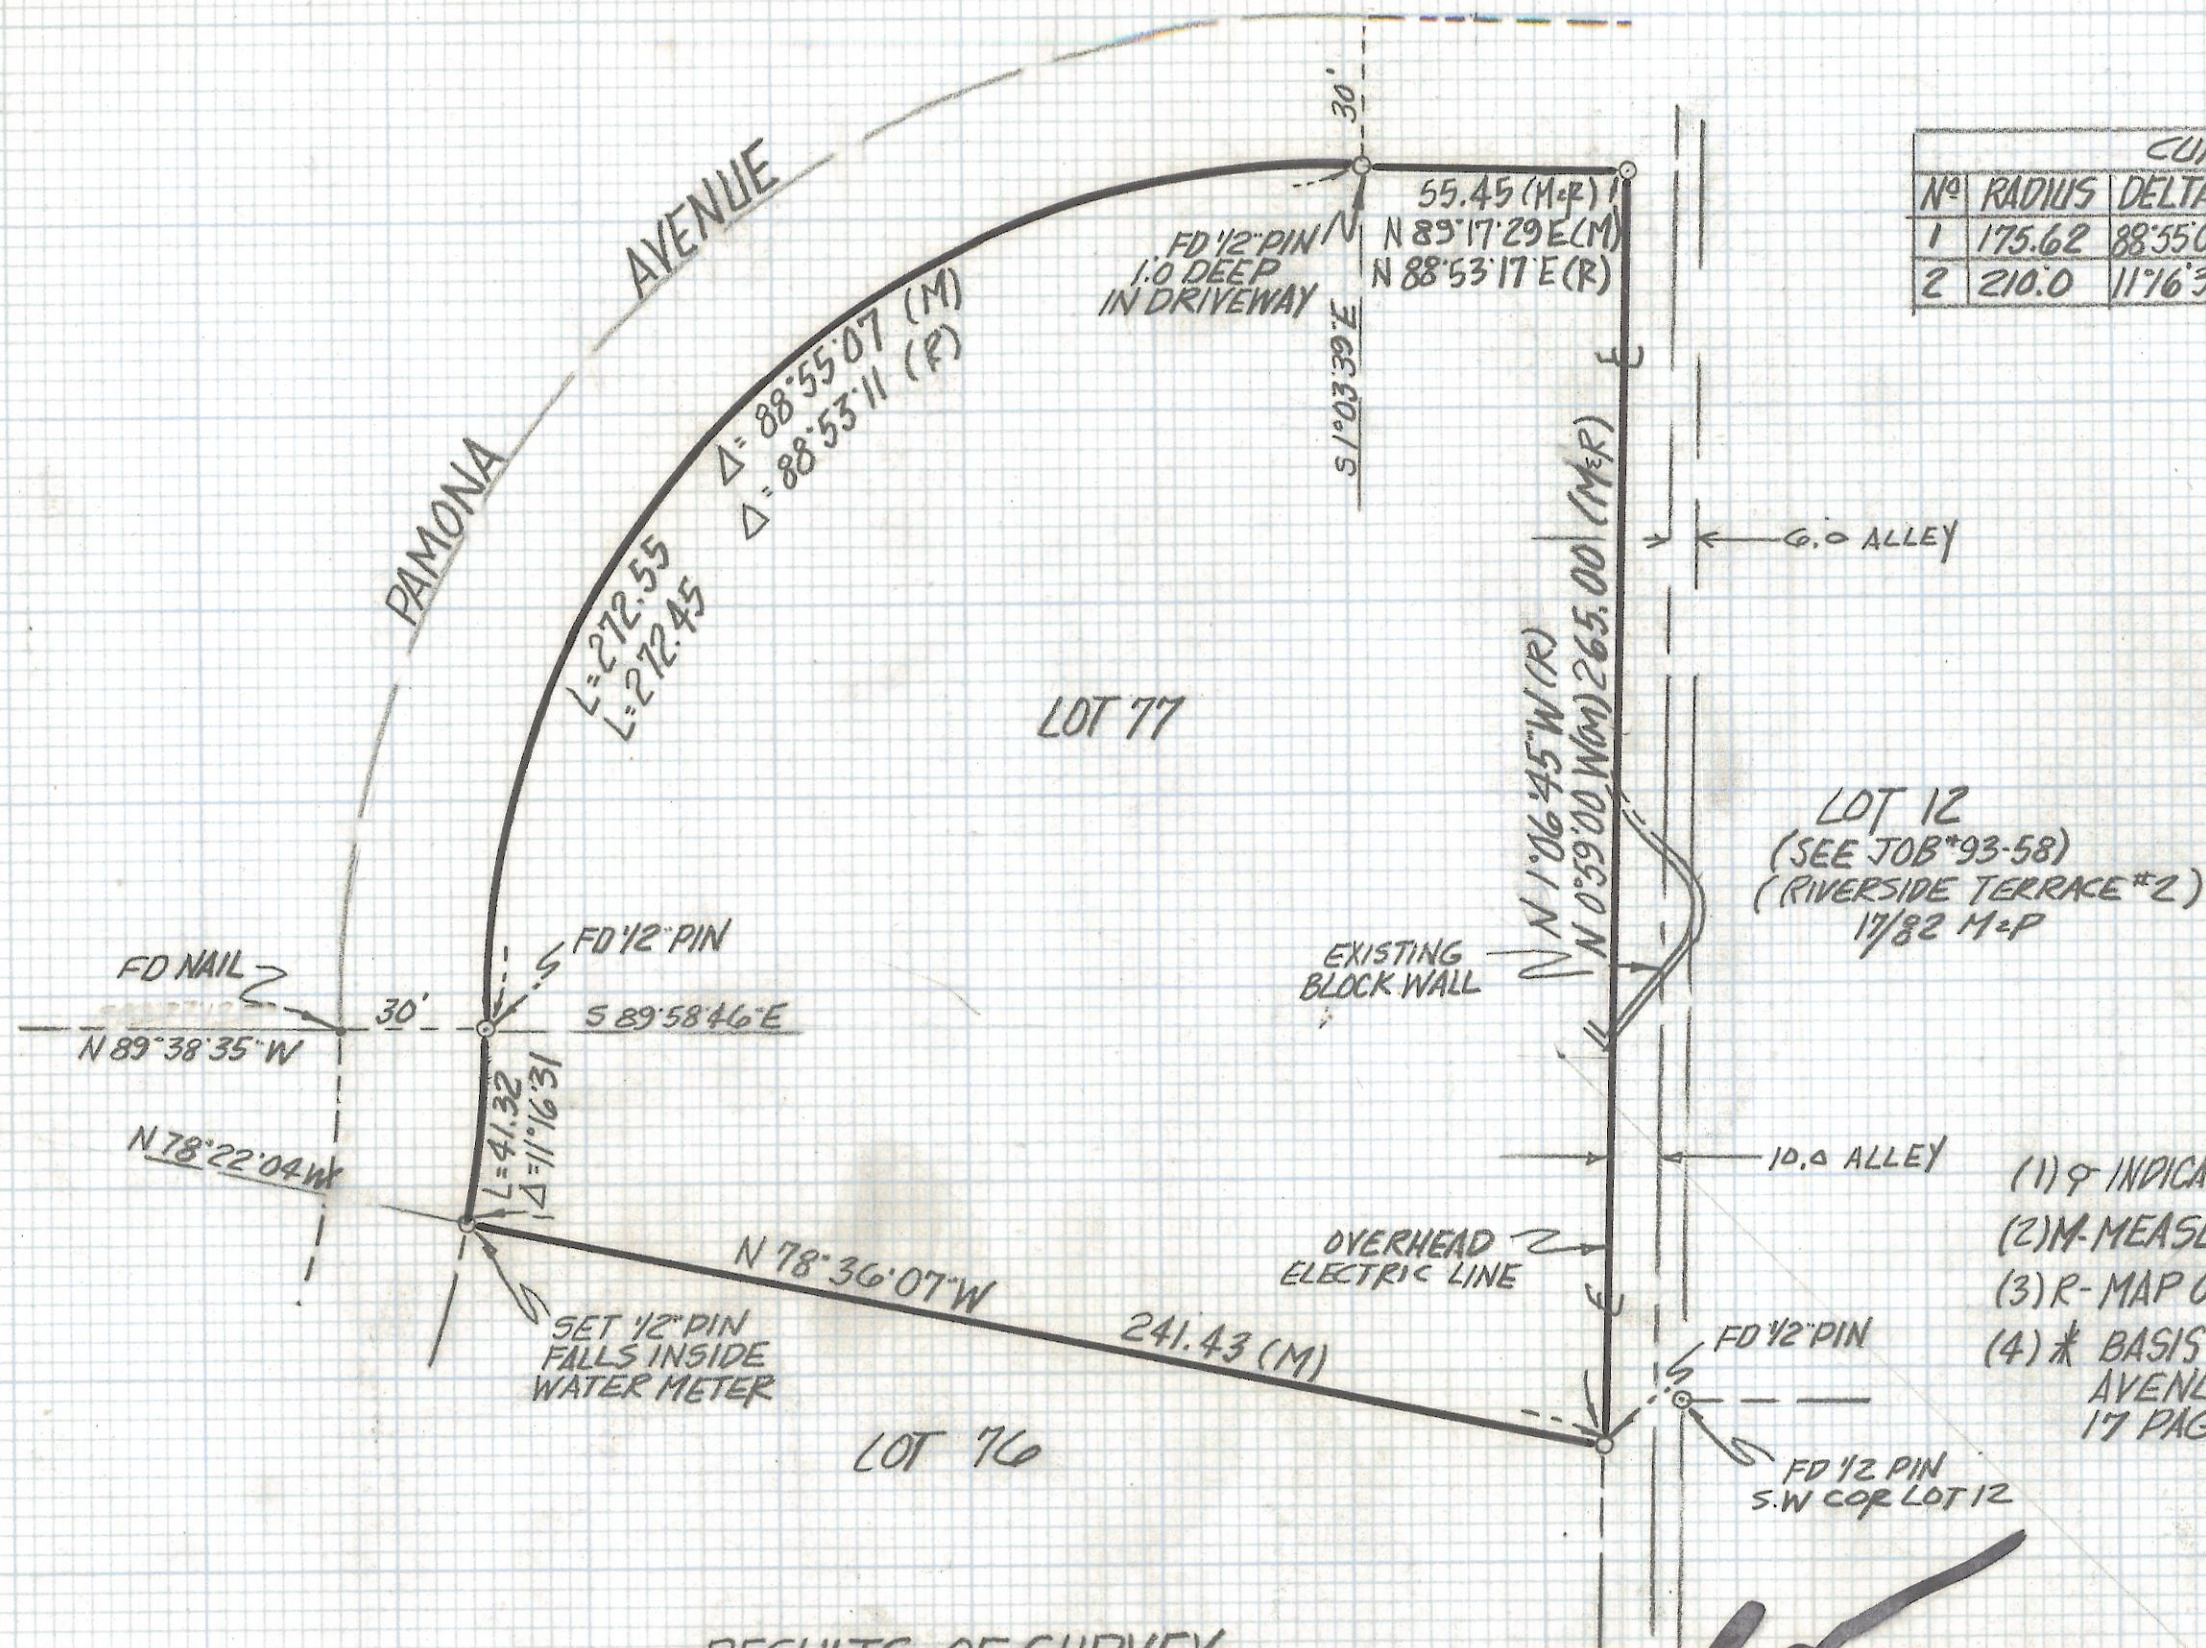


DISCLAIMER:

This unrecorded Record of Survey was donated to the City of Tucson. The City of Tucson provides this data for your personal use "as is." Additionally, the City of Tucson provides this information with the understanding that it is not guaranteed to be accurate, correct or complete and conclusions drawn from such information are the responsibility of the user.

CURVE DATA					
Nº	RADIUS	DELTA	TANGENT	LENGTH	CHORD
1	175.62	88°55'07"	172.34	272.55	246.01
2	210.0	11°16'31"	20.73	41.32	41.26

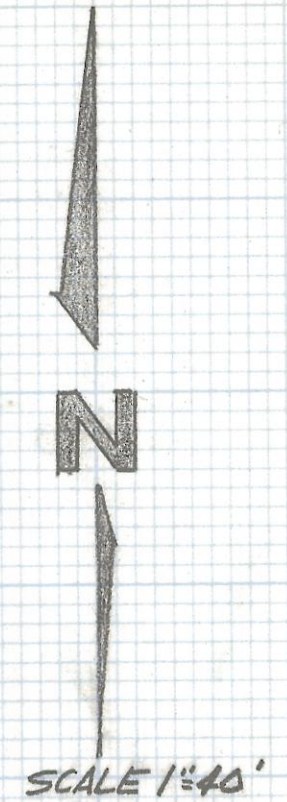

NOTES

- (1) ♀ INDICATES SET 1/2" PIN MKD L.S. 4680 UNLESS NOTED
- (2) M - MEASURED
- (3) R - MAP OR DEED RECORD
- (4) * BASIS OF BEARINGS N 1° 06' 45" W CENTERLINE FLINT AVENUE PER RIVERSIDE TERRACE N° 2 PER BOOK 17 PAGE 82 M+P

RESULTS OF SURVEY

OF LOT 77 RIVERSIDE TERRACE RECORDED IN BOOK 14 OF MAPS AND PLATS AT PAGE 63 IN THE OFFICE OF THE PIMA COUNTY RECORDER PIMA COUNTY, ARIZONA



ROBERT F. MELLEN
REGISTERED LAND SURVEYOR
TUCSON, ARIZONA
JOB # 93-63