
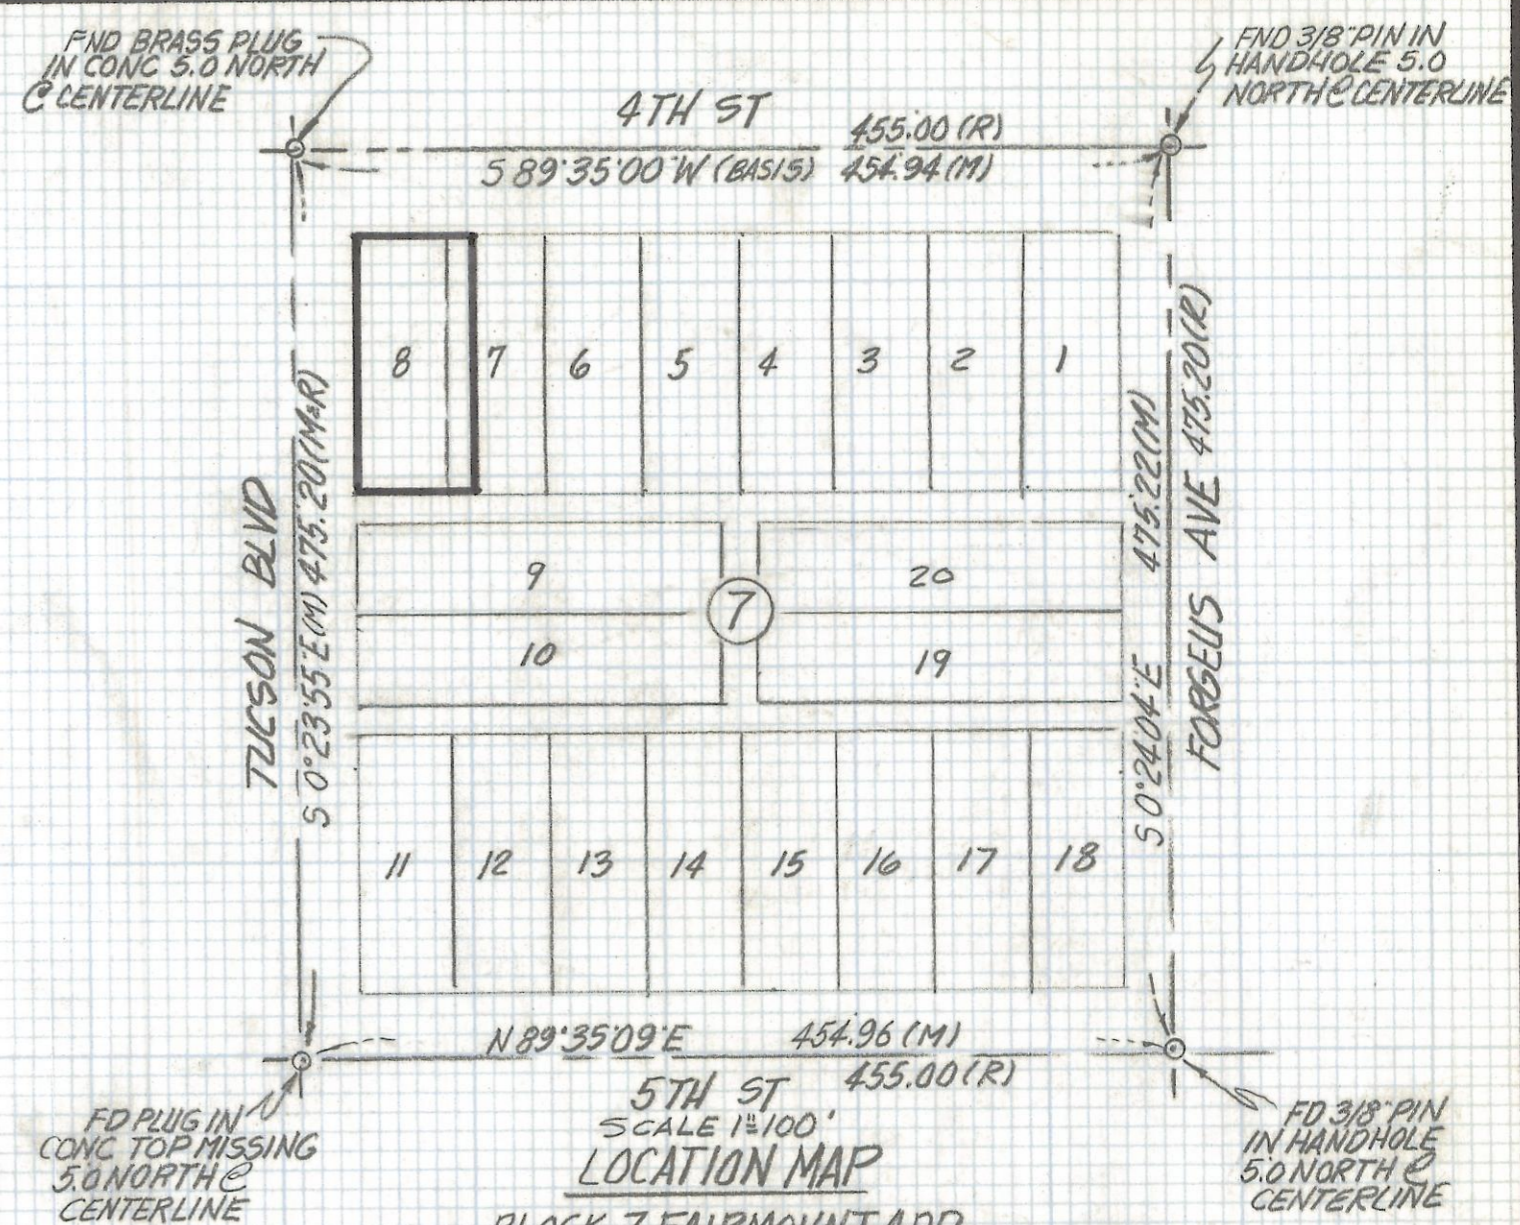


DISCLAIMER:

This unrecorded Record of Survey was donated to the City of Tucson. The City of Tucson provides this data for your personal use "as is." Additionally, the City of Tucson provides this information with the understanding that it is not guaranteed to be accurate, correct or complete and conclusions drawn from such information are the responsibility of the user.

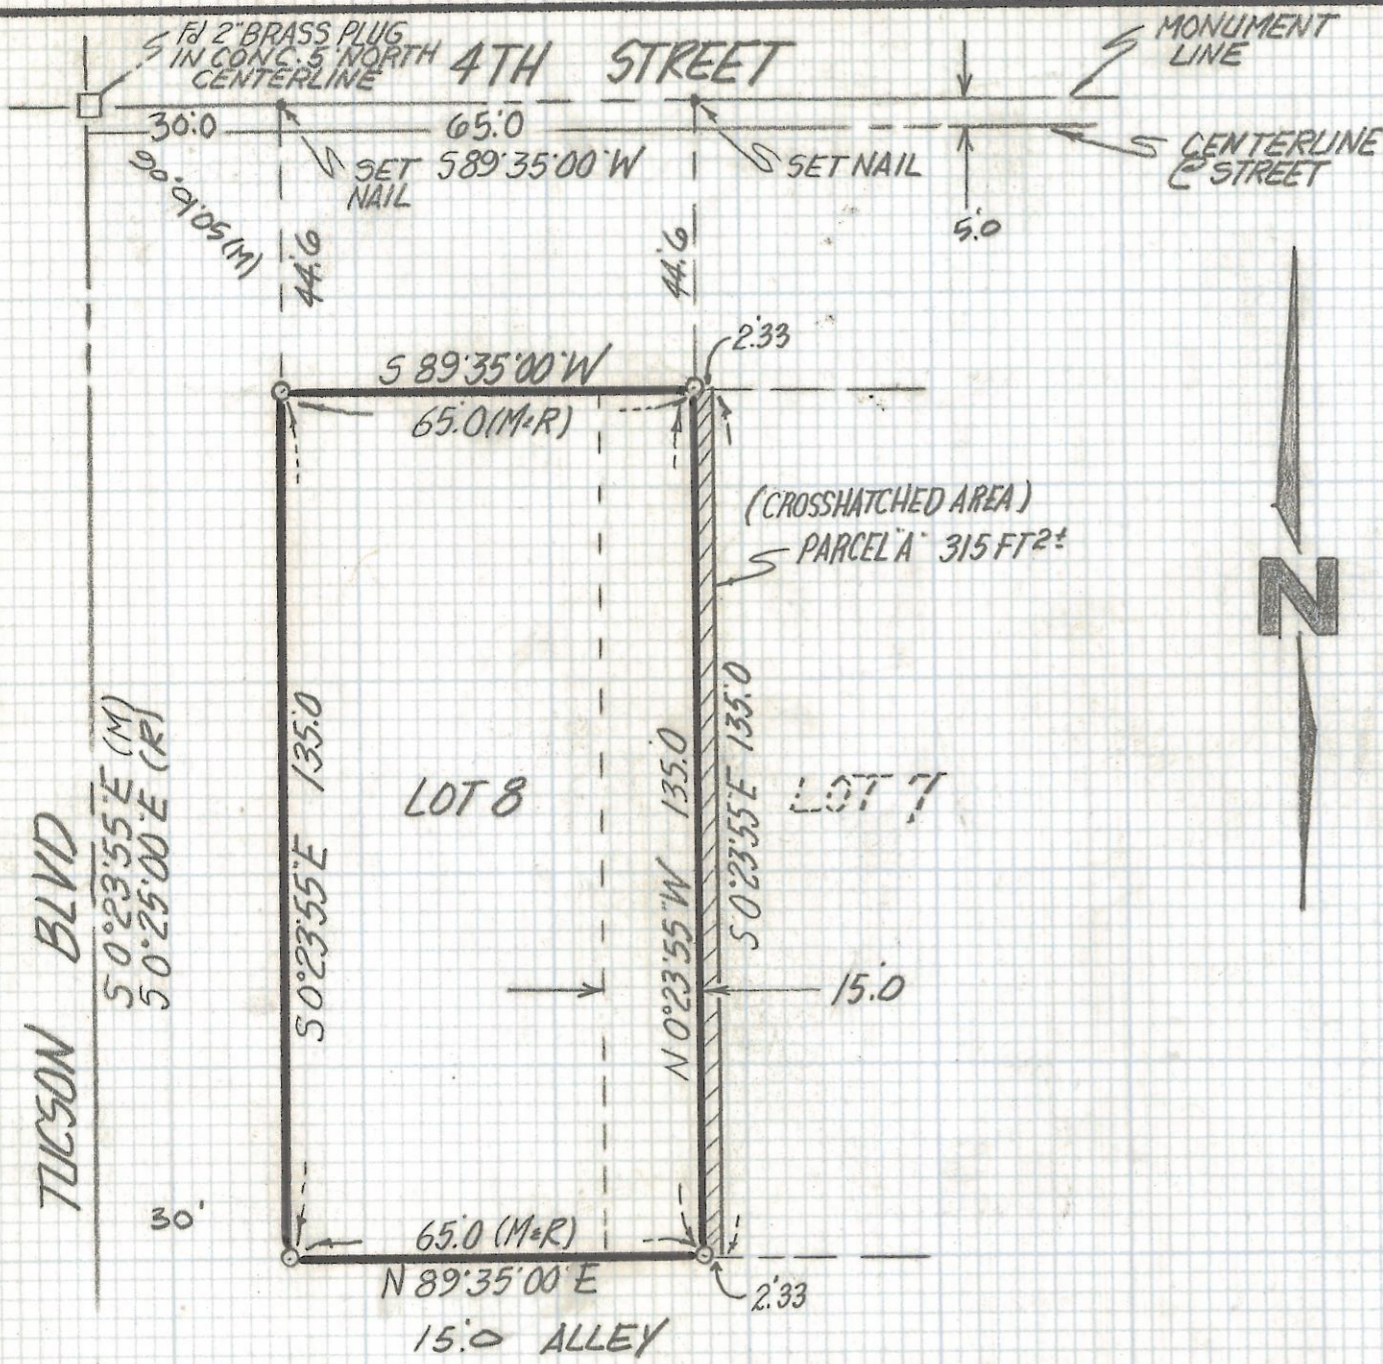

SCALE 1"=100'
LOCATION MAP

BLOCK 7 FAIRMOUNT ADD.
BOOK 4 PAGE 32 MAPS
AND PLATS, PIMA COUNTY,
ARIZONA

NOTES

- (1) ∅ INDICATES SET 1/2" PIN MKD L.S. 4680 UNLESS NOTED
- (2) M- MEASURED
- (3) R- MAP OR DEED RECORD
- (4) * BASIS OF BEARINGS S 89'35"00" W CENTERLINE 4TH ST PER FAIRMOUNT ADDITION BOOK 4 PAGE 32 MAPS AND PLATS.

RESULTS OF SURVEY

OF LOT 8 AND THE WEST 15.0 FEET OF LOT 7
BLOCK 7 FAIRMOUNT ADDITION RECORDED
IN BOOK 4 OF MAPS AND PLATS AT PAGE
32 IN THE OFFICE OF THE PIMA COUNTY
RECORDER PIMA COUNTY ARIZONA



ROBERT F. MELLEN
REGISTERED LAND SURVEYOR
TUCSON, ARIZONA
JOB # 93-71

SCALE 1"=30'

REVISED PARCEL "A" 2-22-95

Z-2017-244