



DISCLAIMER:

This unrecorded Record of Survey was donated to the City of Tucson. The City of Tucson provides this data for your personal use "as is." Additionally, the City of Tucson provides this information with the understanding that it is not guaranteed to be accurate, correct or complete and conclusions drawn from such information are the responsibility of the user.

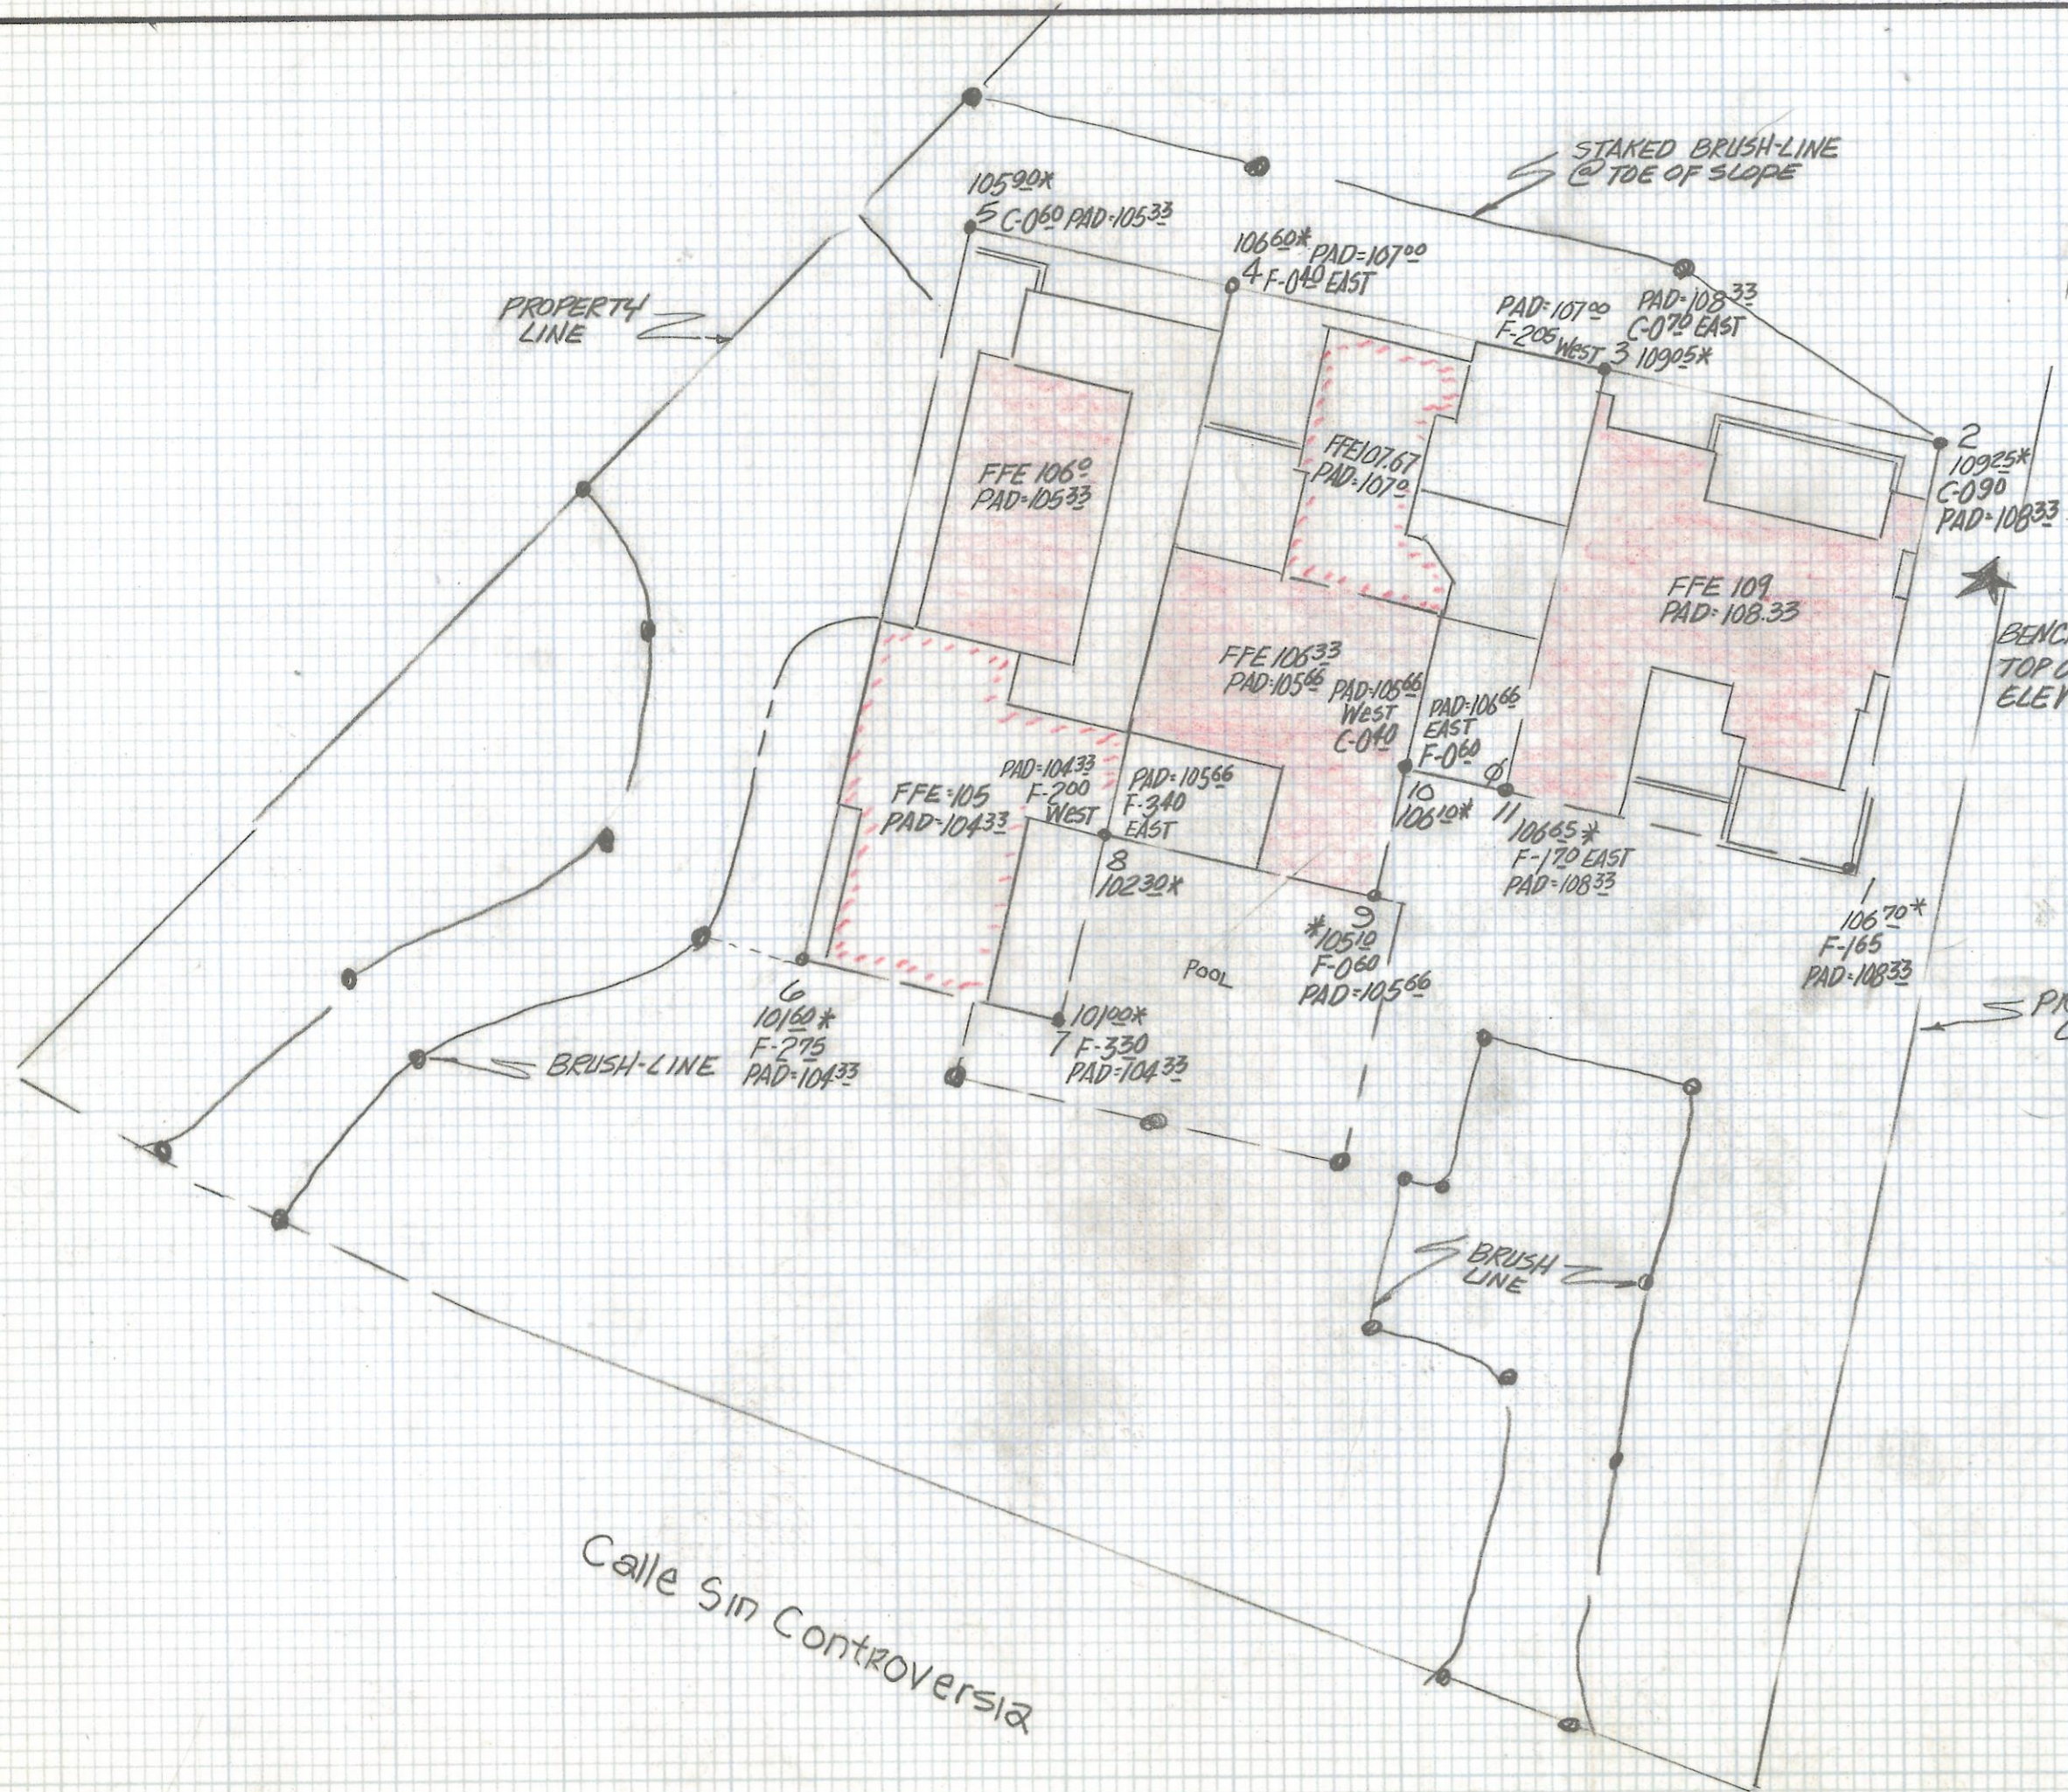

NOTE
 (1) 109.25* INDICATES EXISTING GROUND ELEVATION
 (2) ALL CUTS AND FILLS TO PAD ELEVATIONS

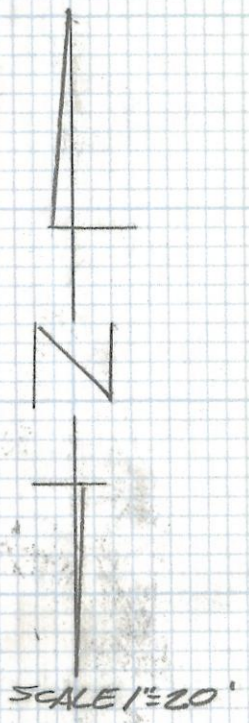

SKETCH
 OF
 PAD LAYOUT VEDRICH RESIDENCE
 LOT 184 SIN VACAS BOOK 28 PAGE
 54 MAPS AND PLATS PIMA COUNTY
 ARIZONA



ROBERT F. MELLEN
 REGISTERED LAND SURVEYOR
 TUCSON, ARIZONA
 JOB# 93-92

Calle Sin Controversia