


# **DISCLAIMER:**

**This unrecorded Record of Survey was donated to the City of Tucson. The City of Tucson provides this data for your personal use "as is." Additionally, the City of Tucson provides this information with the understanding that it is not guaranteed to be accurate, correct or complete and conclusions drawn from such information are the responsibility of the user.**

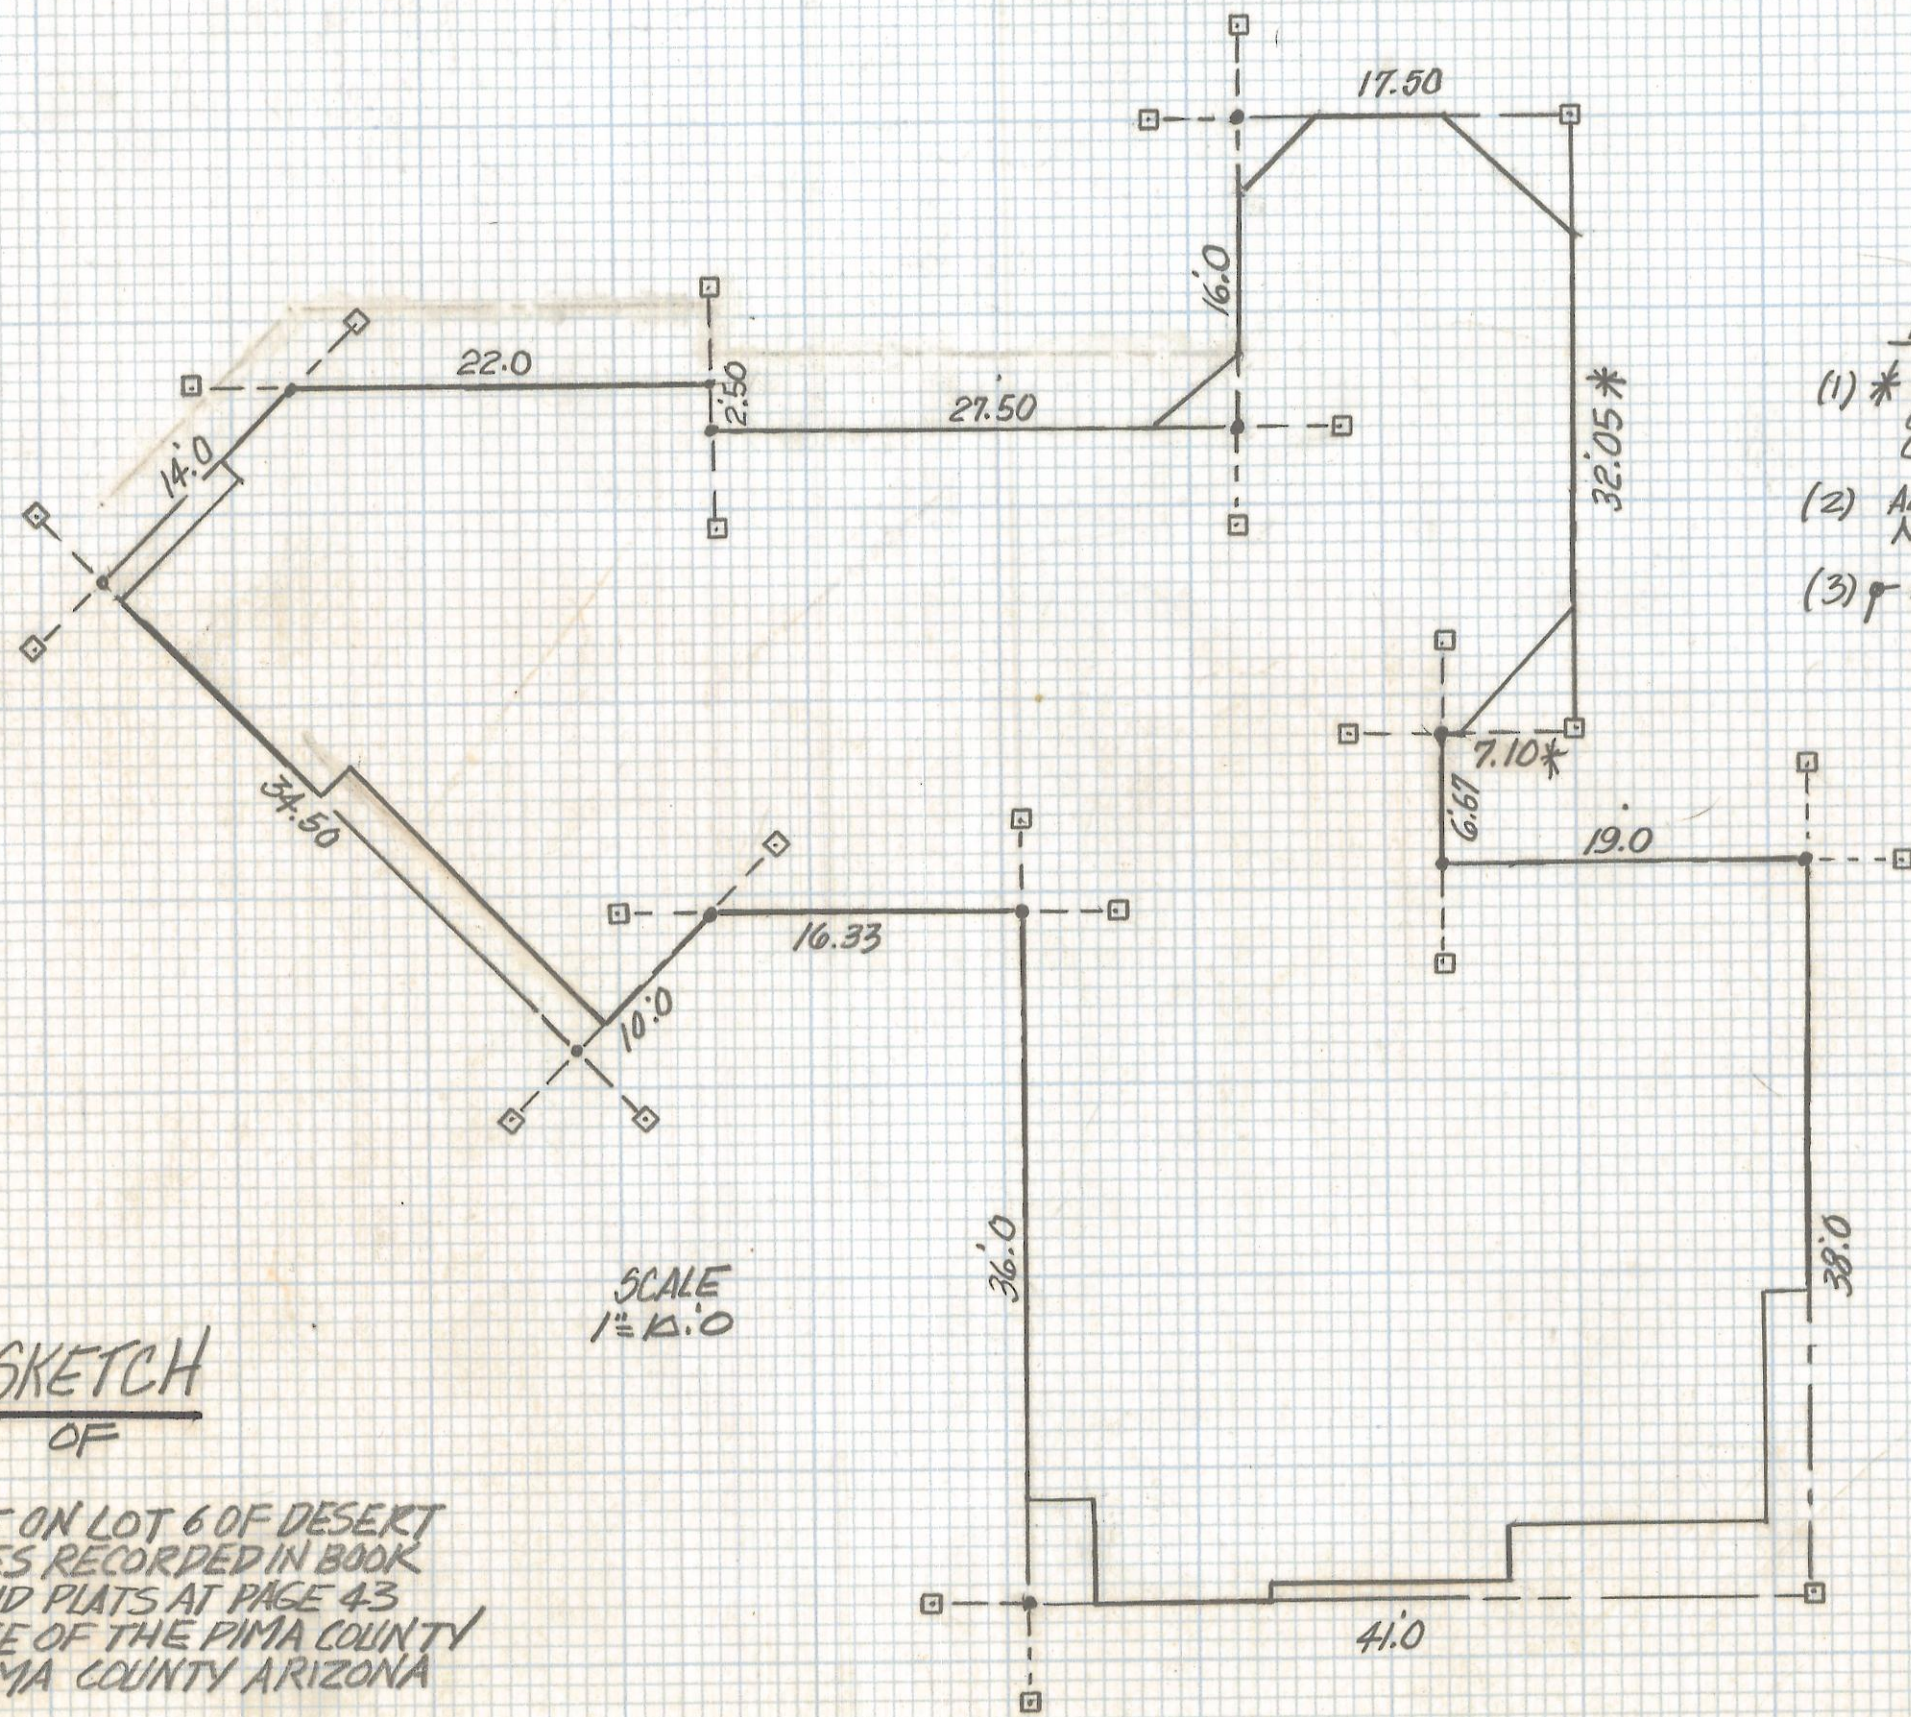

- NOTE
- (1) \* INDICATES DIMENSION CHANGE FOR MATHEMATICAL CLOSURE
  - (2) ALL OFFSETS ARE 5.0 UNLESS NOTED
  - (3) □ INDICATES SET NAIL

SKETCH  
OF

SCALE  
1" = 10.0'

HOUSE LAYOUT ON LOT 6 OF DESERT MOON ESTATES RECORDED IN BOOK 43 OF MAPS AND PLATS AT PAGE 43 IN THE OFFICE OF THE PIMA COUNTY RECORDER PIMA COUNTY ARIZONA

ROBERT F. MELLEN  
REGISTERED LAND SURVEYOR  
TULSON, ARIZONA  
JOB # 93-93

Z-2017-255