
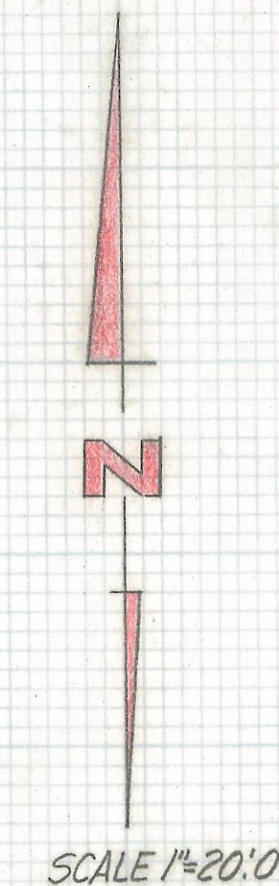


DISCLAIMER:

This unrecorded Record of Survey was donated to the City of Tucson. The City of Tucson provides this data for your personal use "as is." Additionally, the City of Tucson provides this information with the understanding that it is not guaranteed to be accurate, correct or complete and conclusions drawn from such information are the responsibility of the user.

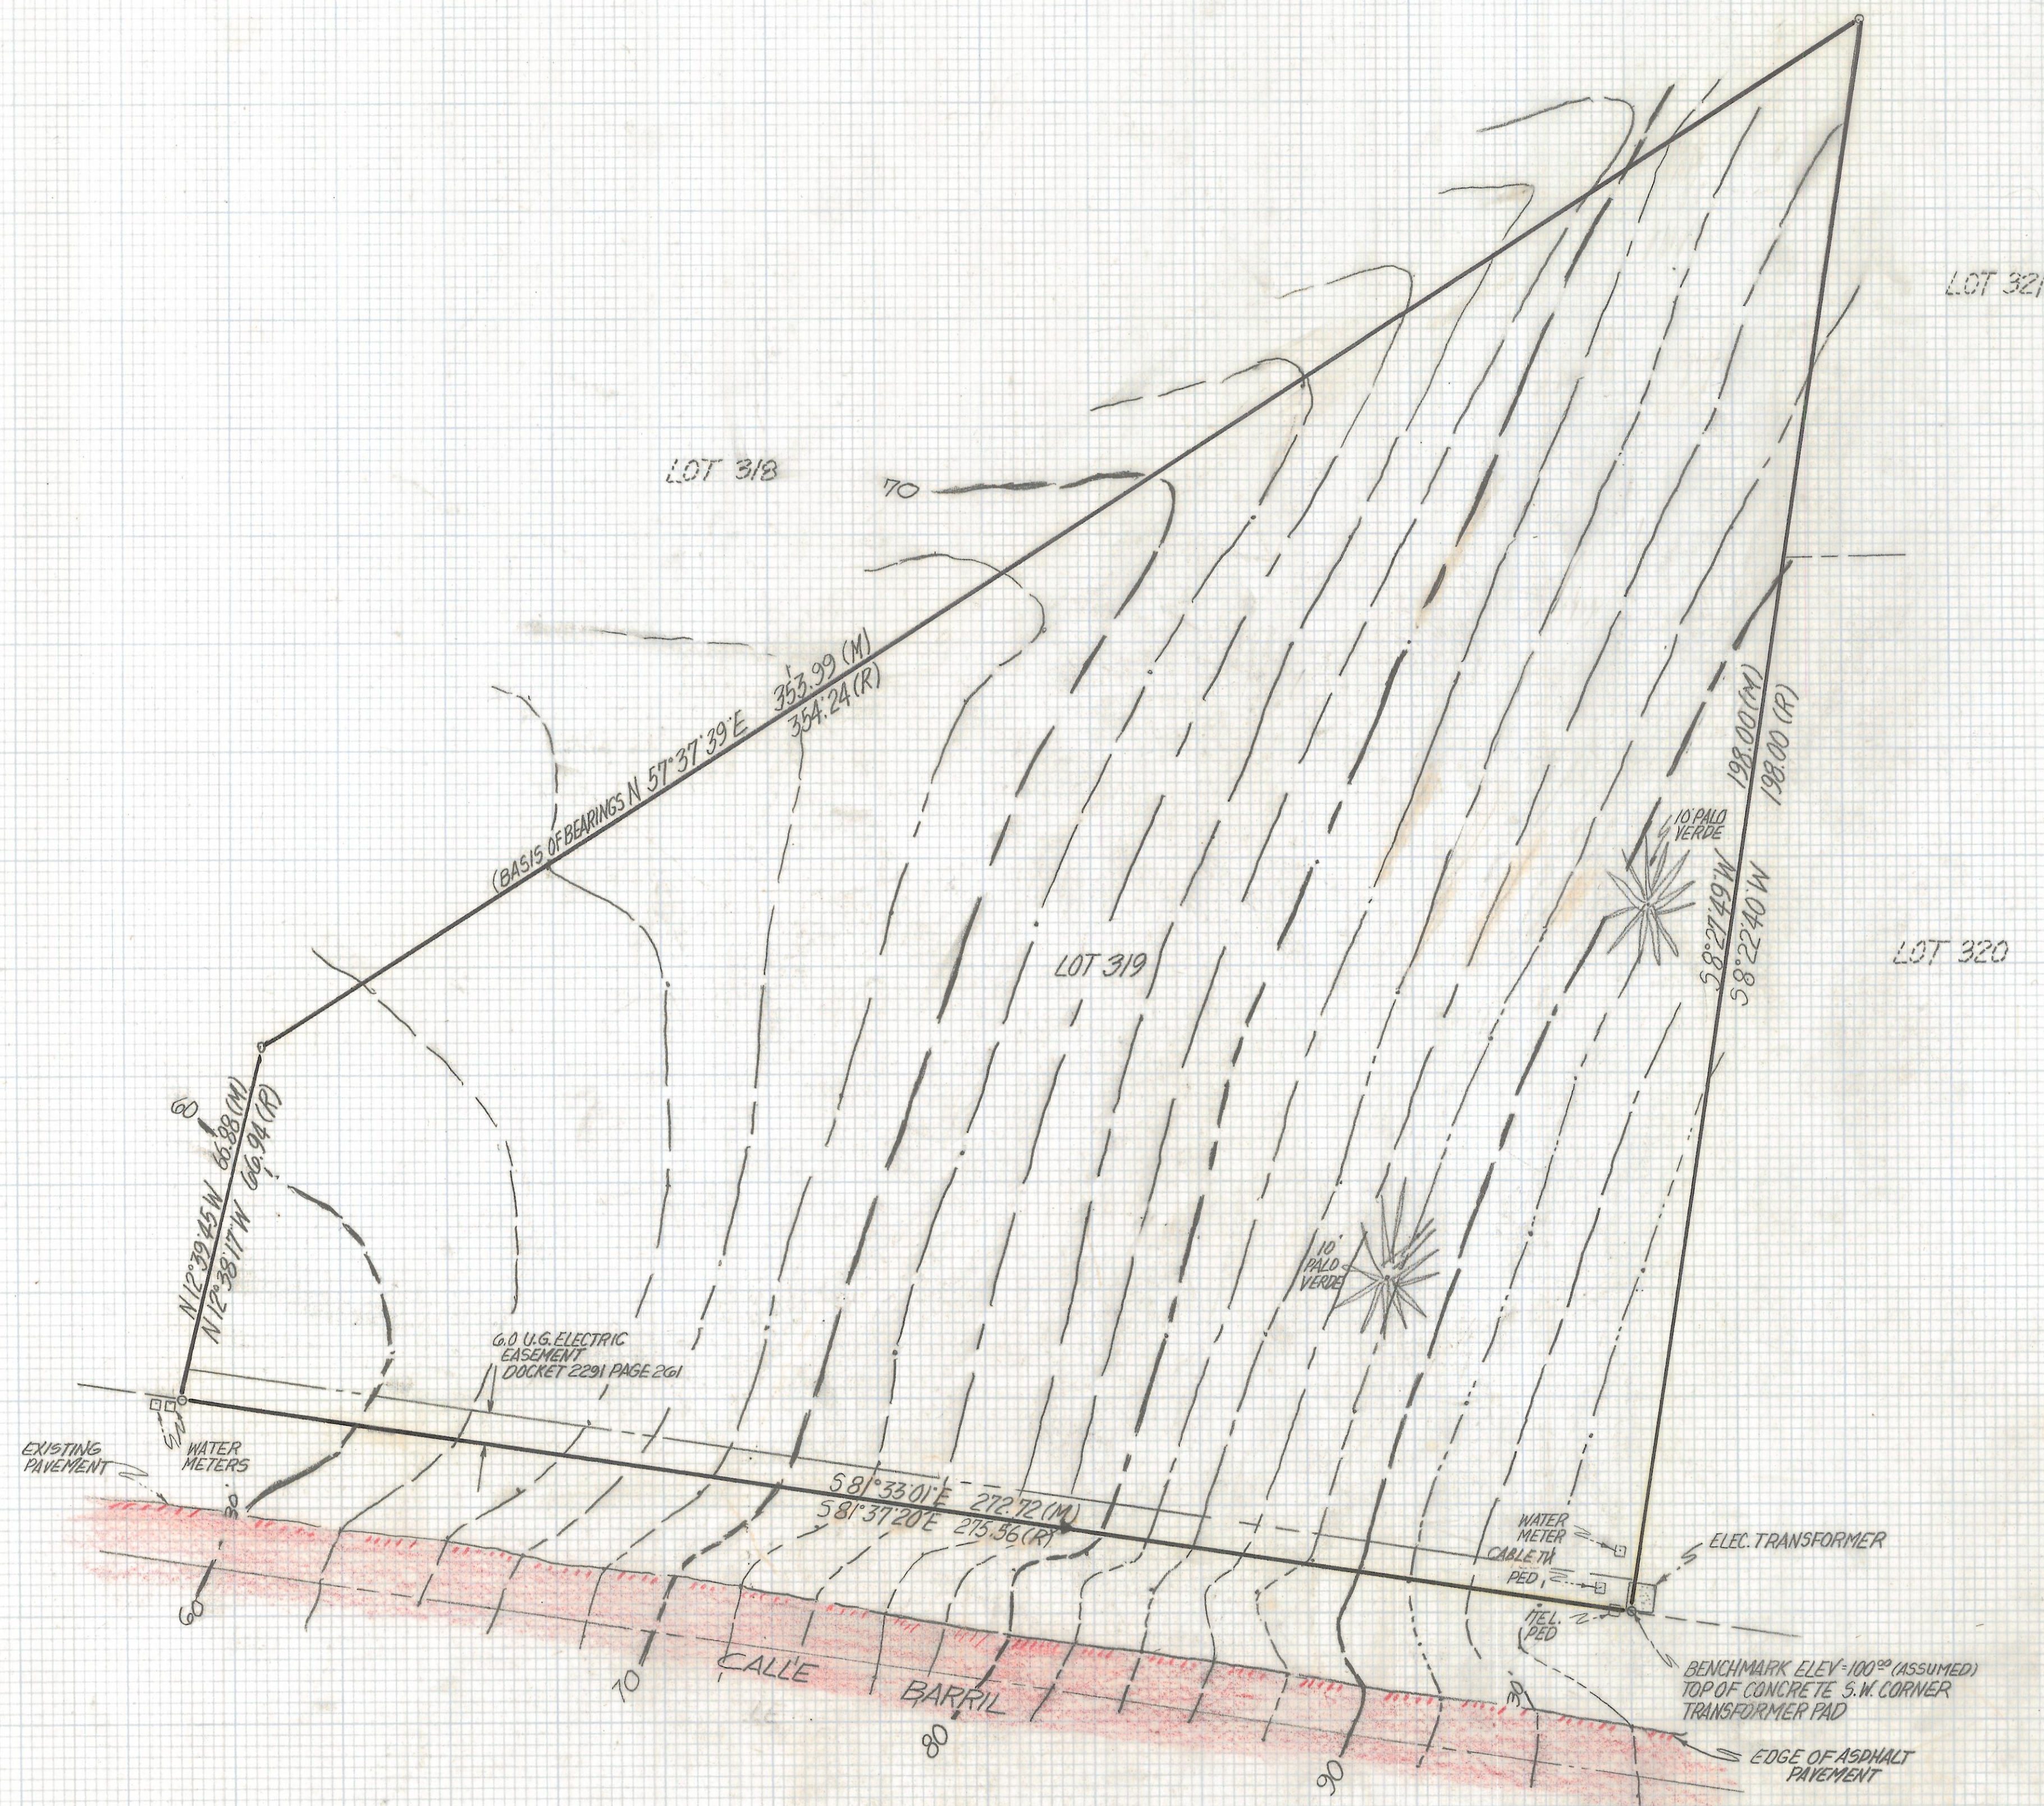


NOTES

- (1) ALL BOUNDARY INFORMATION TAKEN FROM SURVEY OF LOT 319 BY HAWKEYE LAND SURVEYING CO. DATED 6-9-93 JOB# 9352
- (2) M - MEASURED
- (3) R - MAP OR DEED RECORD
- (4) BENCHMARK DATUM ELEVATION 100.00 ASSUMED TOP OF CONCRETE S.W. CORNER TRANSFORMER PAD
- (5) CONTOUR INTERVAL 2.0
- (6) CAUTION THERE ARE UNDERGROUND UTILITIES IN THE AREA IF DESIGN IS CRITICAL AND BEFORE DIGGING CALL BLUE-STAKE 792-2211

TOPOGRAPHICAL SURVEY

OF LOT 319 FLECHA CANA RANCH EST #6 RECORDED IN BOOK 13 OF MAPS AND PLATS AT PAGE 32 IN THE OFFICE OF THE PINA COUNTY RECORDER PINA COUNTY ARIZONA

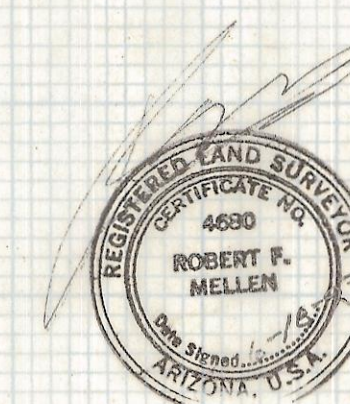

Z-2017-258

RFM

REVISIONS		DATE
1	ROBERT F. MELLEN	DATE: 6-16-93
2	REGISTERED LAND SURVEYOR	DR: EMT CKY: RFM
3	1230 W. MOHAVE ST. TUCSON, ARIZONA	JOB NO. 93-96
4	(602) 828-1012	SCALE: 1" = 20'
5		SHEET 1 OF 1