


DISCLAIMER:

This unrecorded Record of Survey was donated to the City of Tucson. The City of Tucson provides this data for your personal use "as is." Additionally, the City of Tucson provides this information with the understanding that it is not guaranteed to be accurate, correct or complete and conclusions drawn from such information are the responsibility of the user.

NOTES

- (1) ♀ INDICATES SET 1/2" PIN MKD L.S. 4680 UNLESS NOTED
- (2) (M) - MEASURED
- (3) (R) - MAP OR DEED RECORD
- (4) * BASIS OF BEARINGS N 27°41'27" W EASTERLY LINE LOT 20 ORO VALLEY VALLEY ESTATES BOOK 13 PAGE 60 MAPS AND PLATS
- (5) CONTOUR INTERVAL 2.0 FEET
- (6) UNDERGROUND UTILITIES TAKEN FROM SURVEY MAP BY E.W. DOOLEY DATED 10-15-71
- (7) CAUTION ALL UNDERGROUND UTILITIES ARE TAKEN FROM EXISTING MAPS IF LOCATION IS CRITICAL CALL BLUE-STAKE 792-2221

19

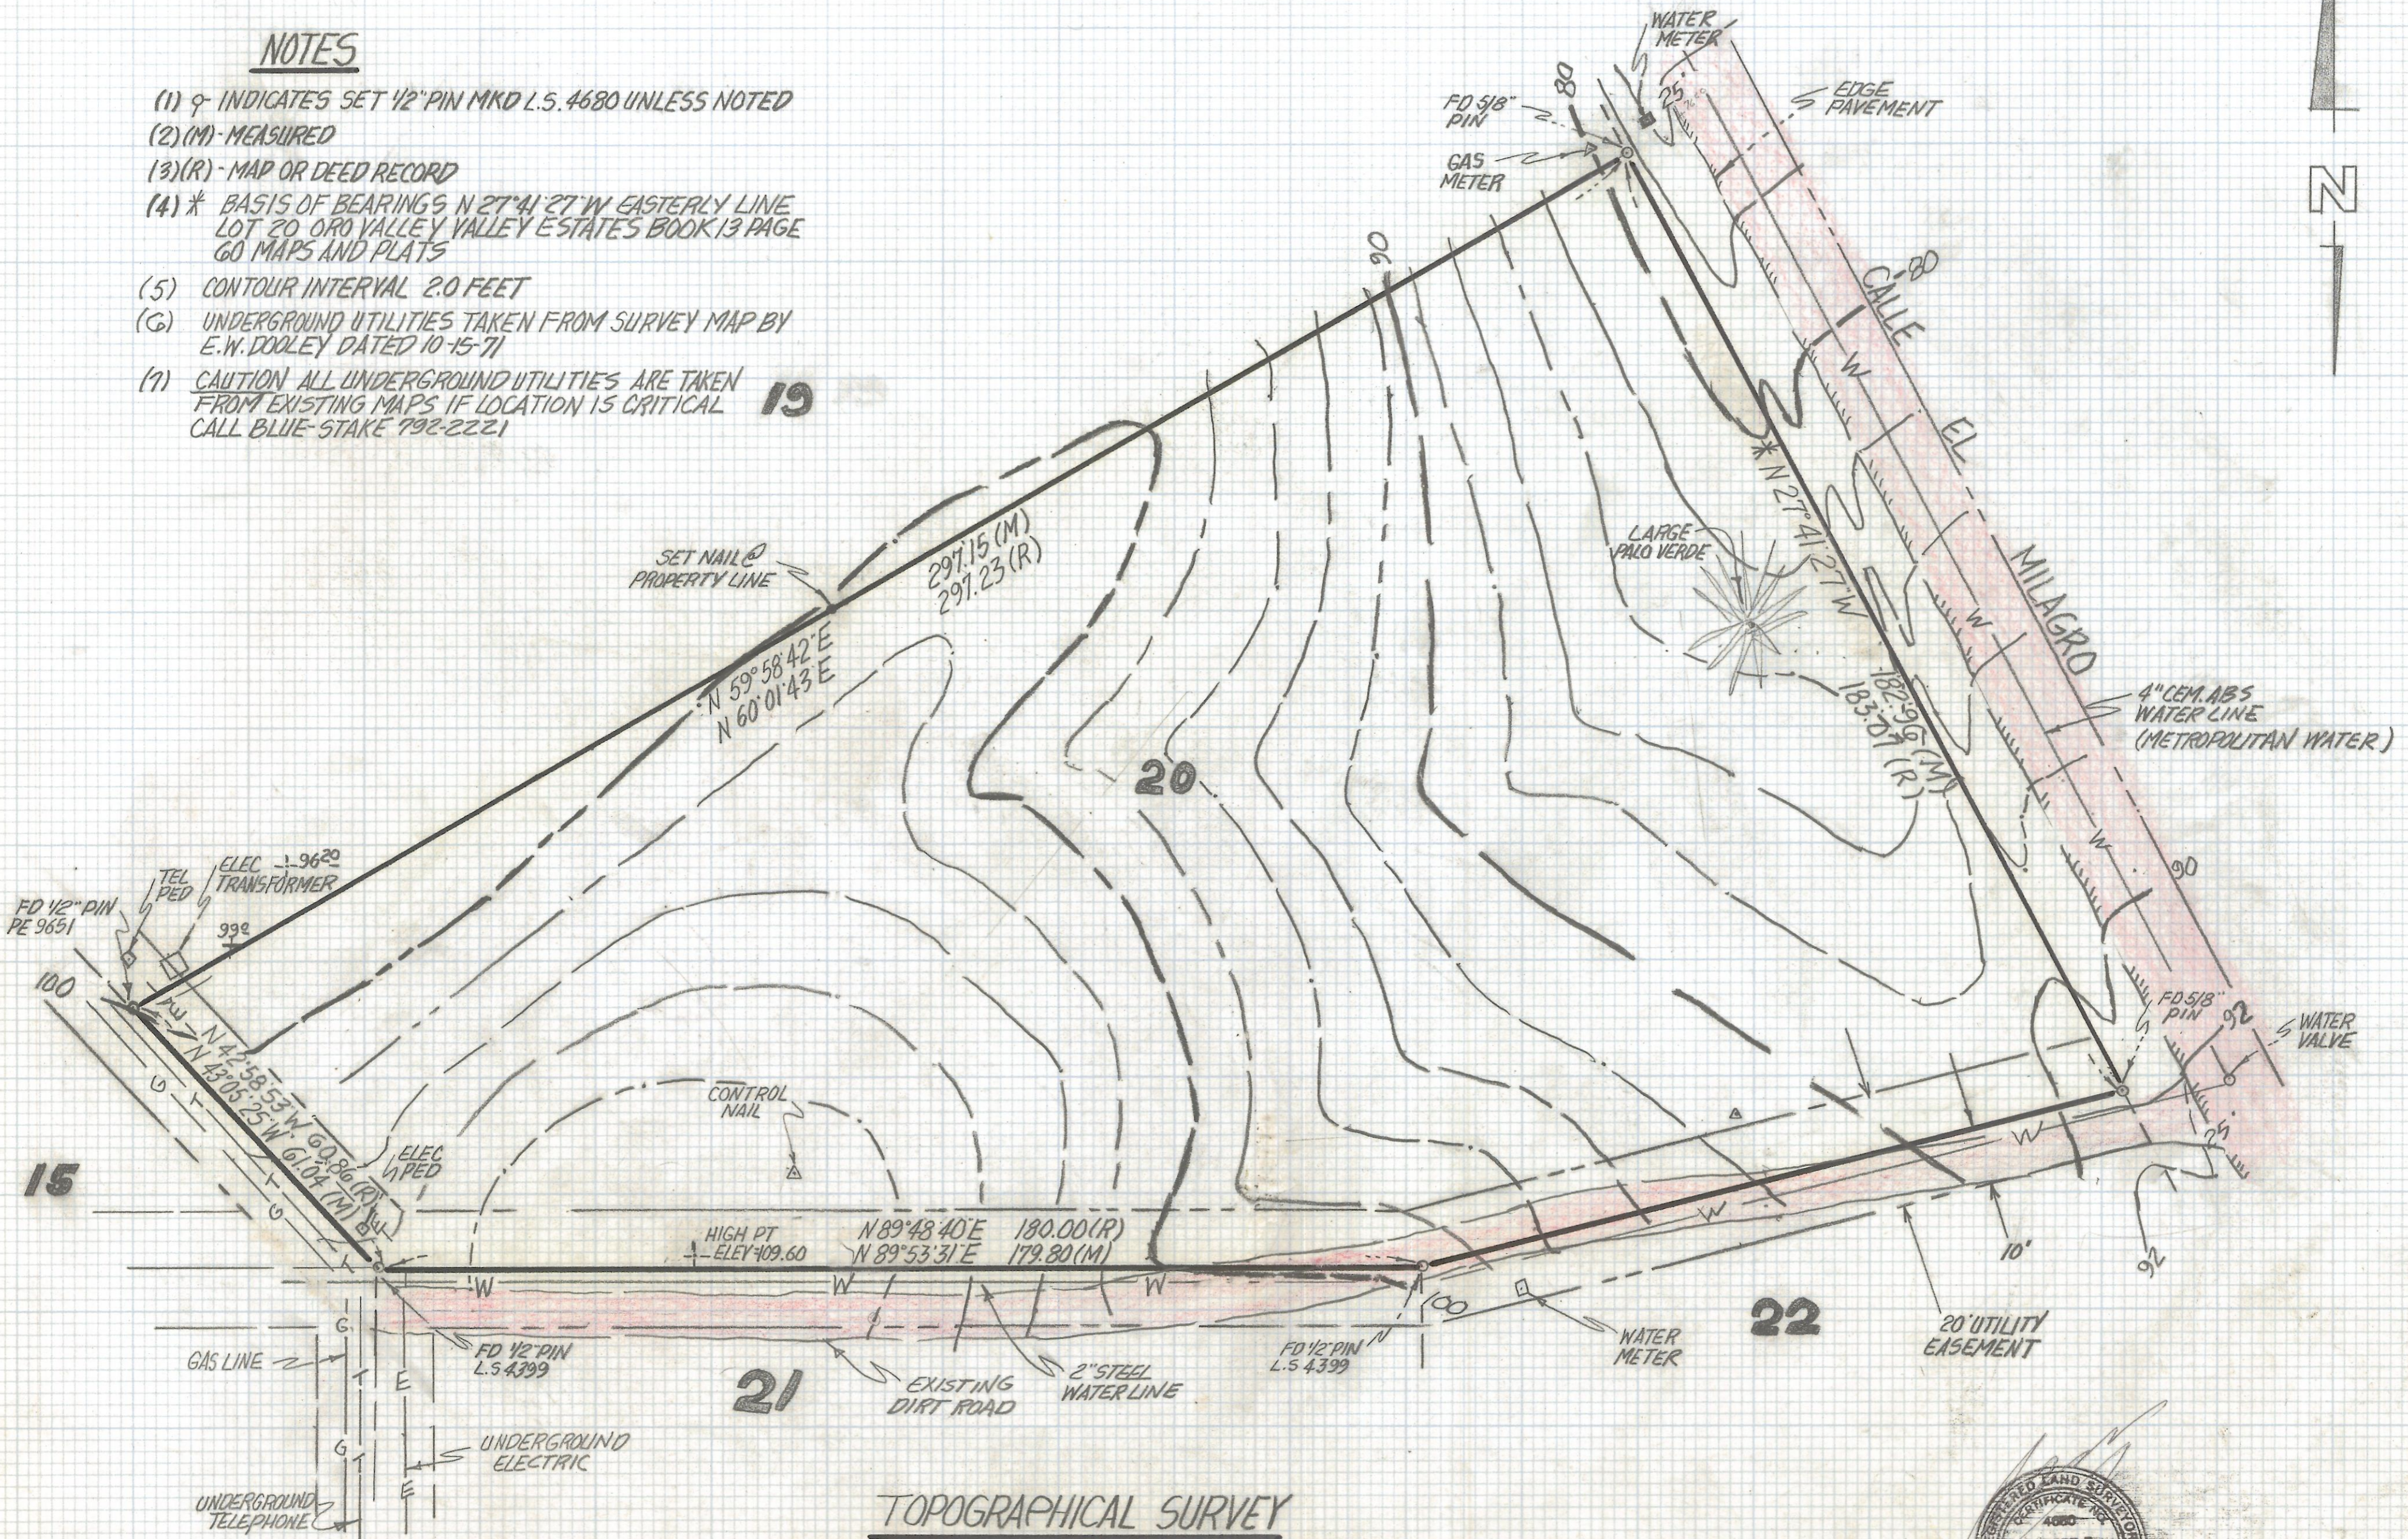

TOPOGRAPHICAL SURVEY

OF LOT 20 ORO VALLEY ESTATES RECORDED IN BOOK 13 OF MAPS AND PLATS AT PAGE 60 IN THE OFFICE OF THE PIMA COUNTY RECORDER PIMA COUNTY ARIZONA



Z-2017-262

REVISIONS	DATE

RFM	ROBERT F. MELLEN REGISTERED LAND SURVEYOR 1250 W. MOHAVE ST. TUCSON, ARIZONA (602) 888-1012	DATE: 7-6-93 DRAWN BY: ENT CKBY: RFM JOB NO. 93-104 SCALE: 1"=20' SHEET 1 OF 1
------------	--	--