


DISCLAIMER:

This unrecorded Record of Survey was donated to the City of Tucson. The City of Tucson provides this data for your personal use "as is." Additionally, the City of Tucson provides this information with the understanding that it is not guaranteed to be accurate, correct or complete and conclusions drawn from such information are the responsibility of the user.

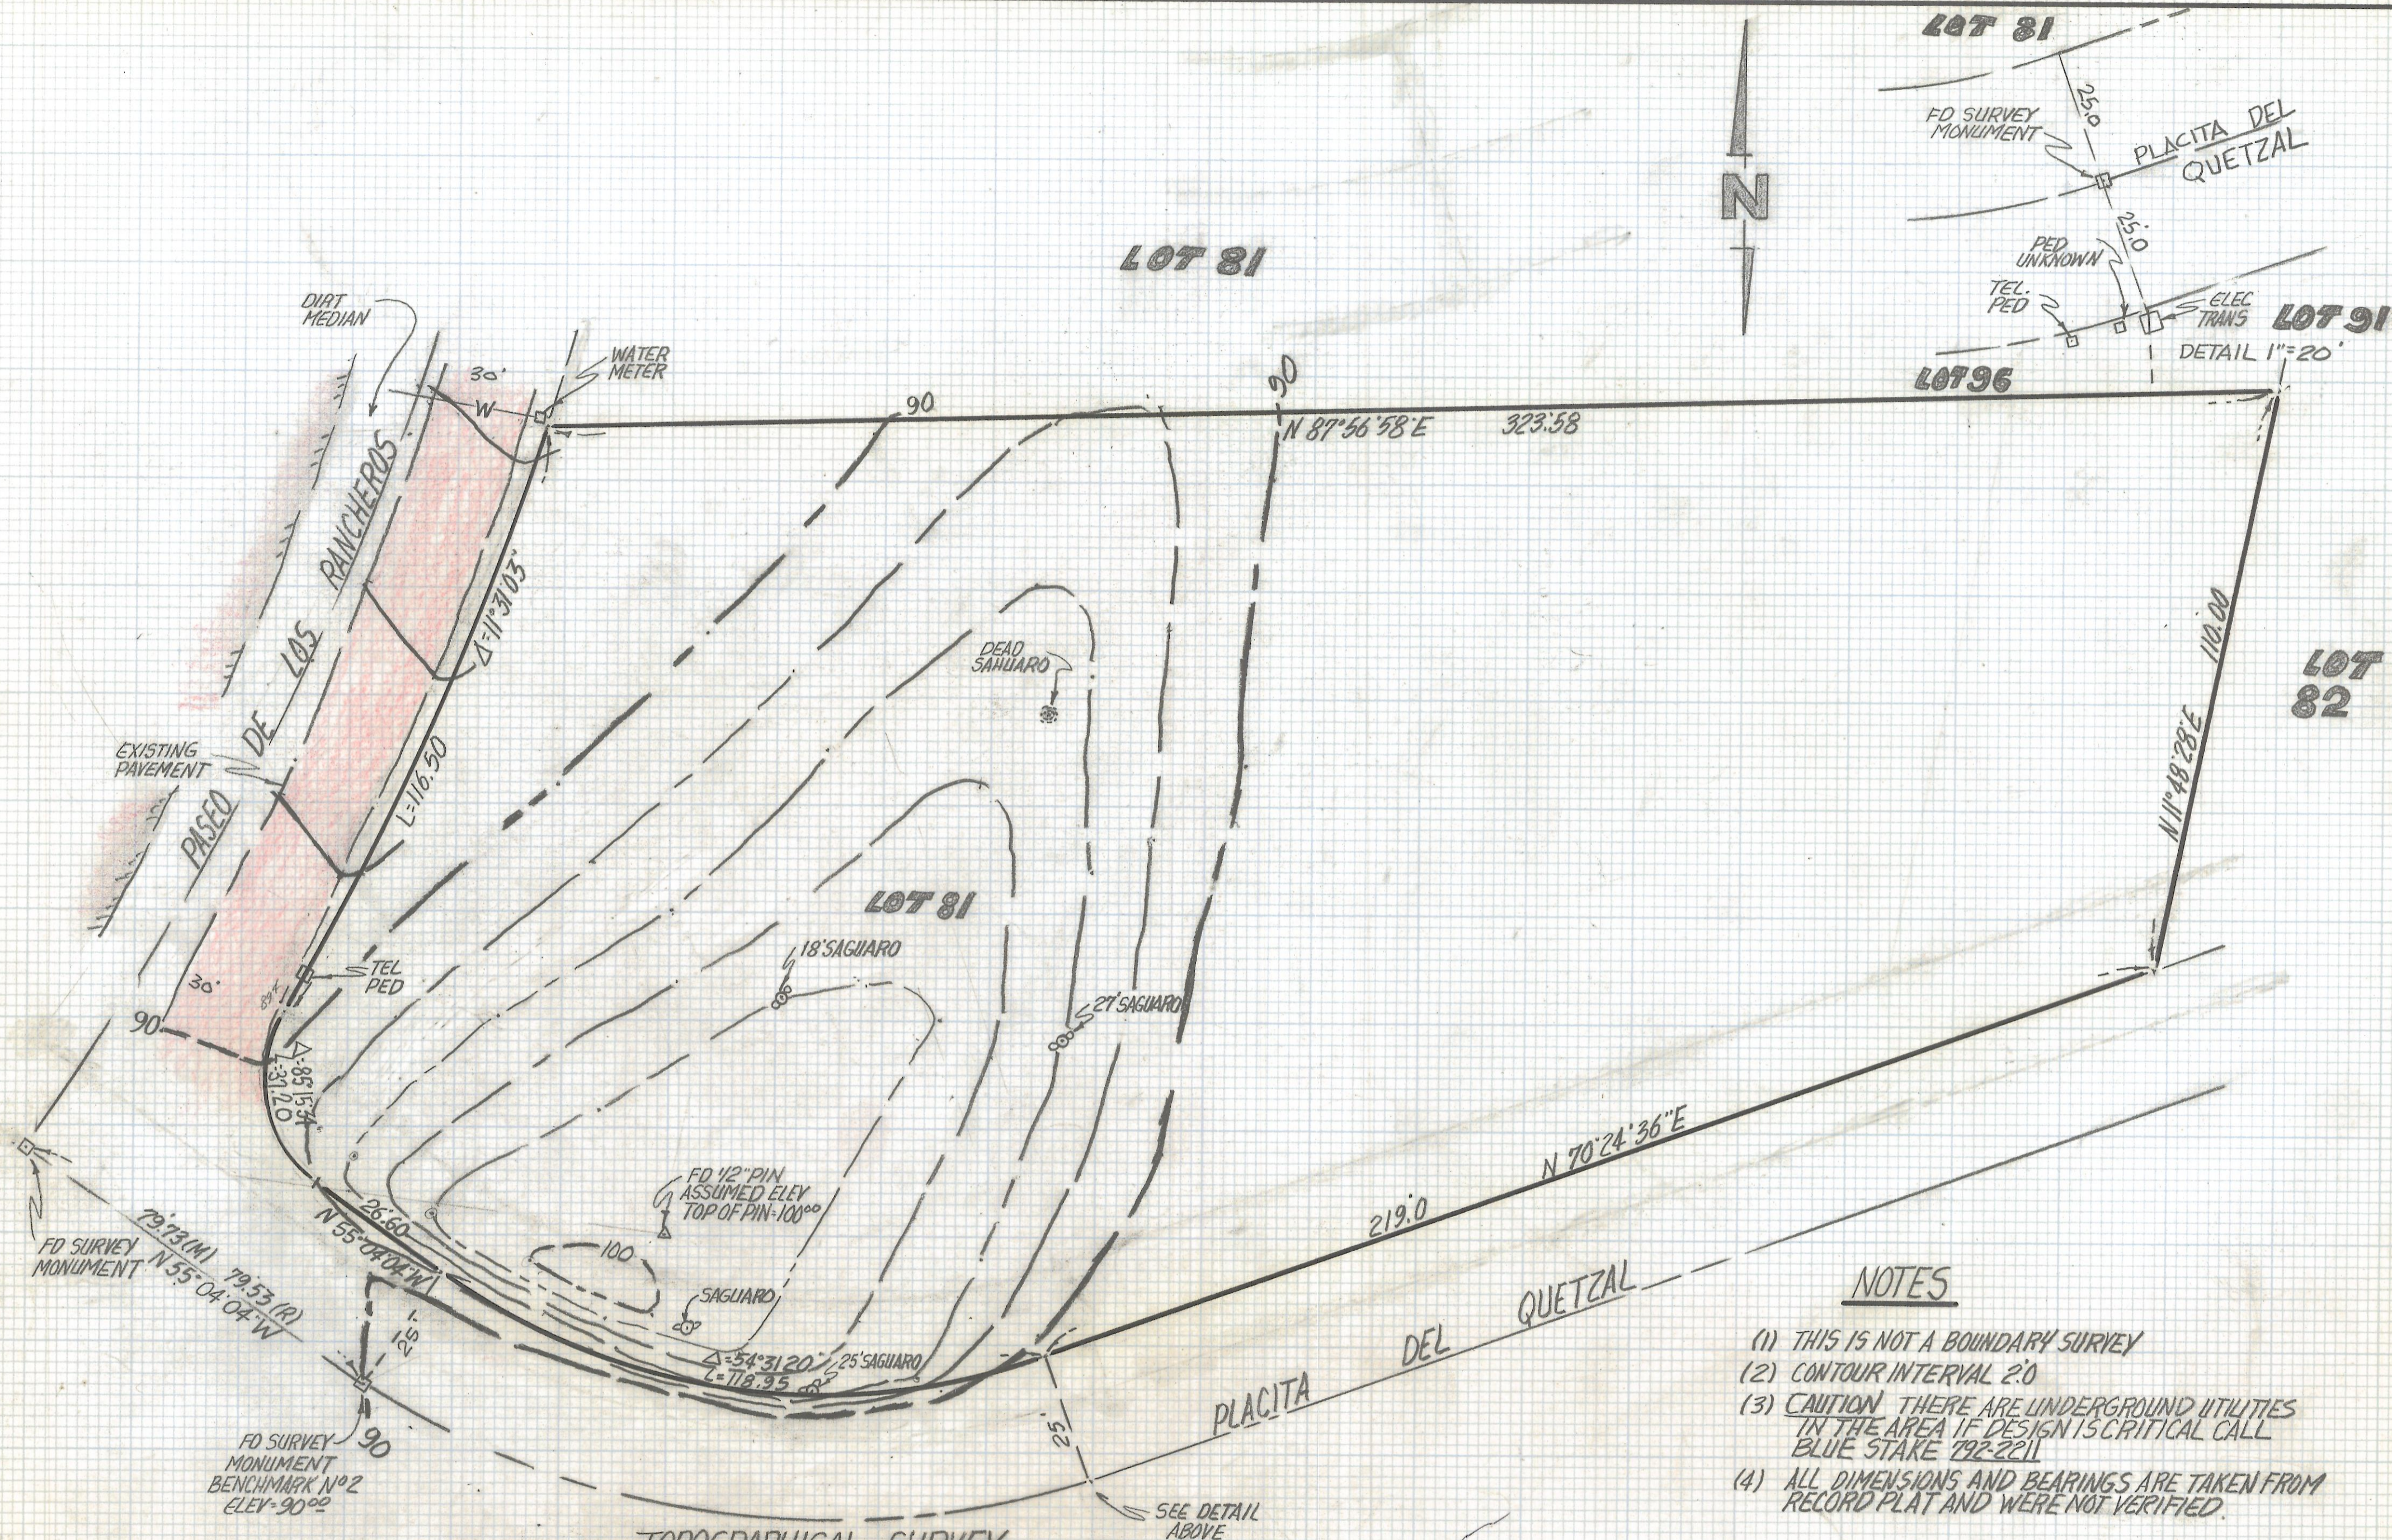

NOTES

- (1) THIS IS NOT A BOUNDARY SURVEY
- (2) CONTOUR INTERVAL 2'0
- (3) CAUTION THERE ARE UNDERGROUND UTILITIES IN THE AREA IF DESIGN IS CRITICAL CALL BLUE STAKE 792-2211
- (4) ALL DIMENSIONS AND BEARINGS ARE TAKEN FROM RECORD PLAT AND WERE NOT VERIFIED.

TOPOGRAPHICAL SURVEY
 OF A PORTION OF LOT 81 OF RANCHO DEL CERRO AS RECORDED
 IN BOOK 25 OF MAPS AND PLATS AT PAGE 37 IN THE OFFICE
 OF THE PIMA COUNTY RECORDER PIMA COUNTY ARIZONA



Z-2017-263

REVISIONS	DATE
	DATE: 7-22-93
	DR BY: EMT CKBY: RFM
	JOB NO. 93-105
	SCALE: 1"=20'
	SHEET 1 OF 1

RFM