
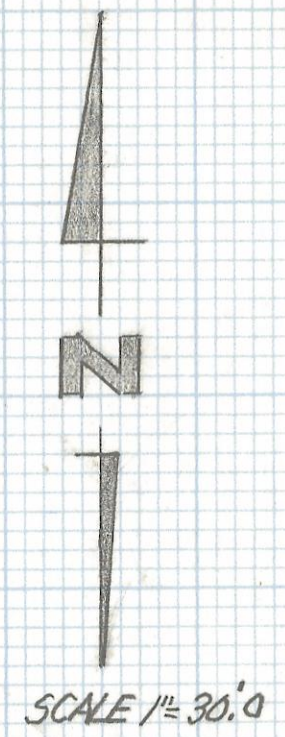


DISCLAIMER:


This unrecorded Record of Survey was donated to the City of Tucson. The City of Tucson provides this data for your personal use "as is." Additionally, the City of Tucson provides this information with the understanding that it is not guaranteed to be accurate, correct or complete and conclusions drawn from such information are the responsibility of the user.

SHADOW RIDGE NORTH
BOOK 33 PAGE 70

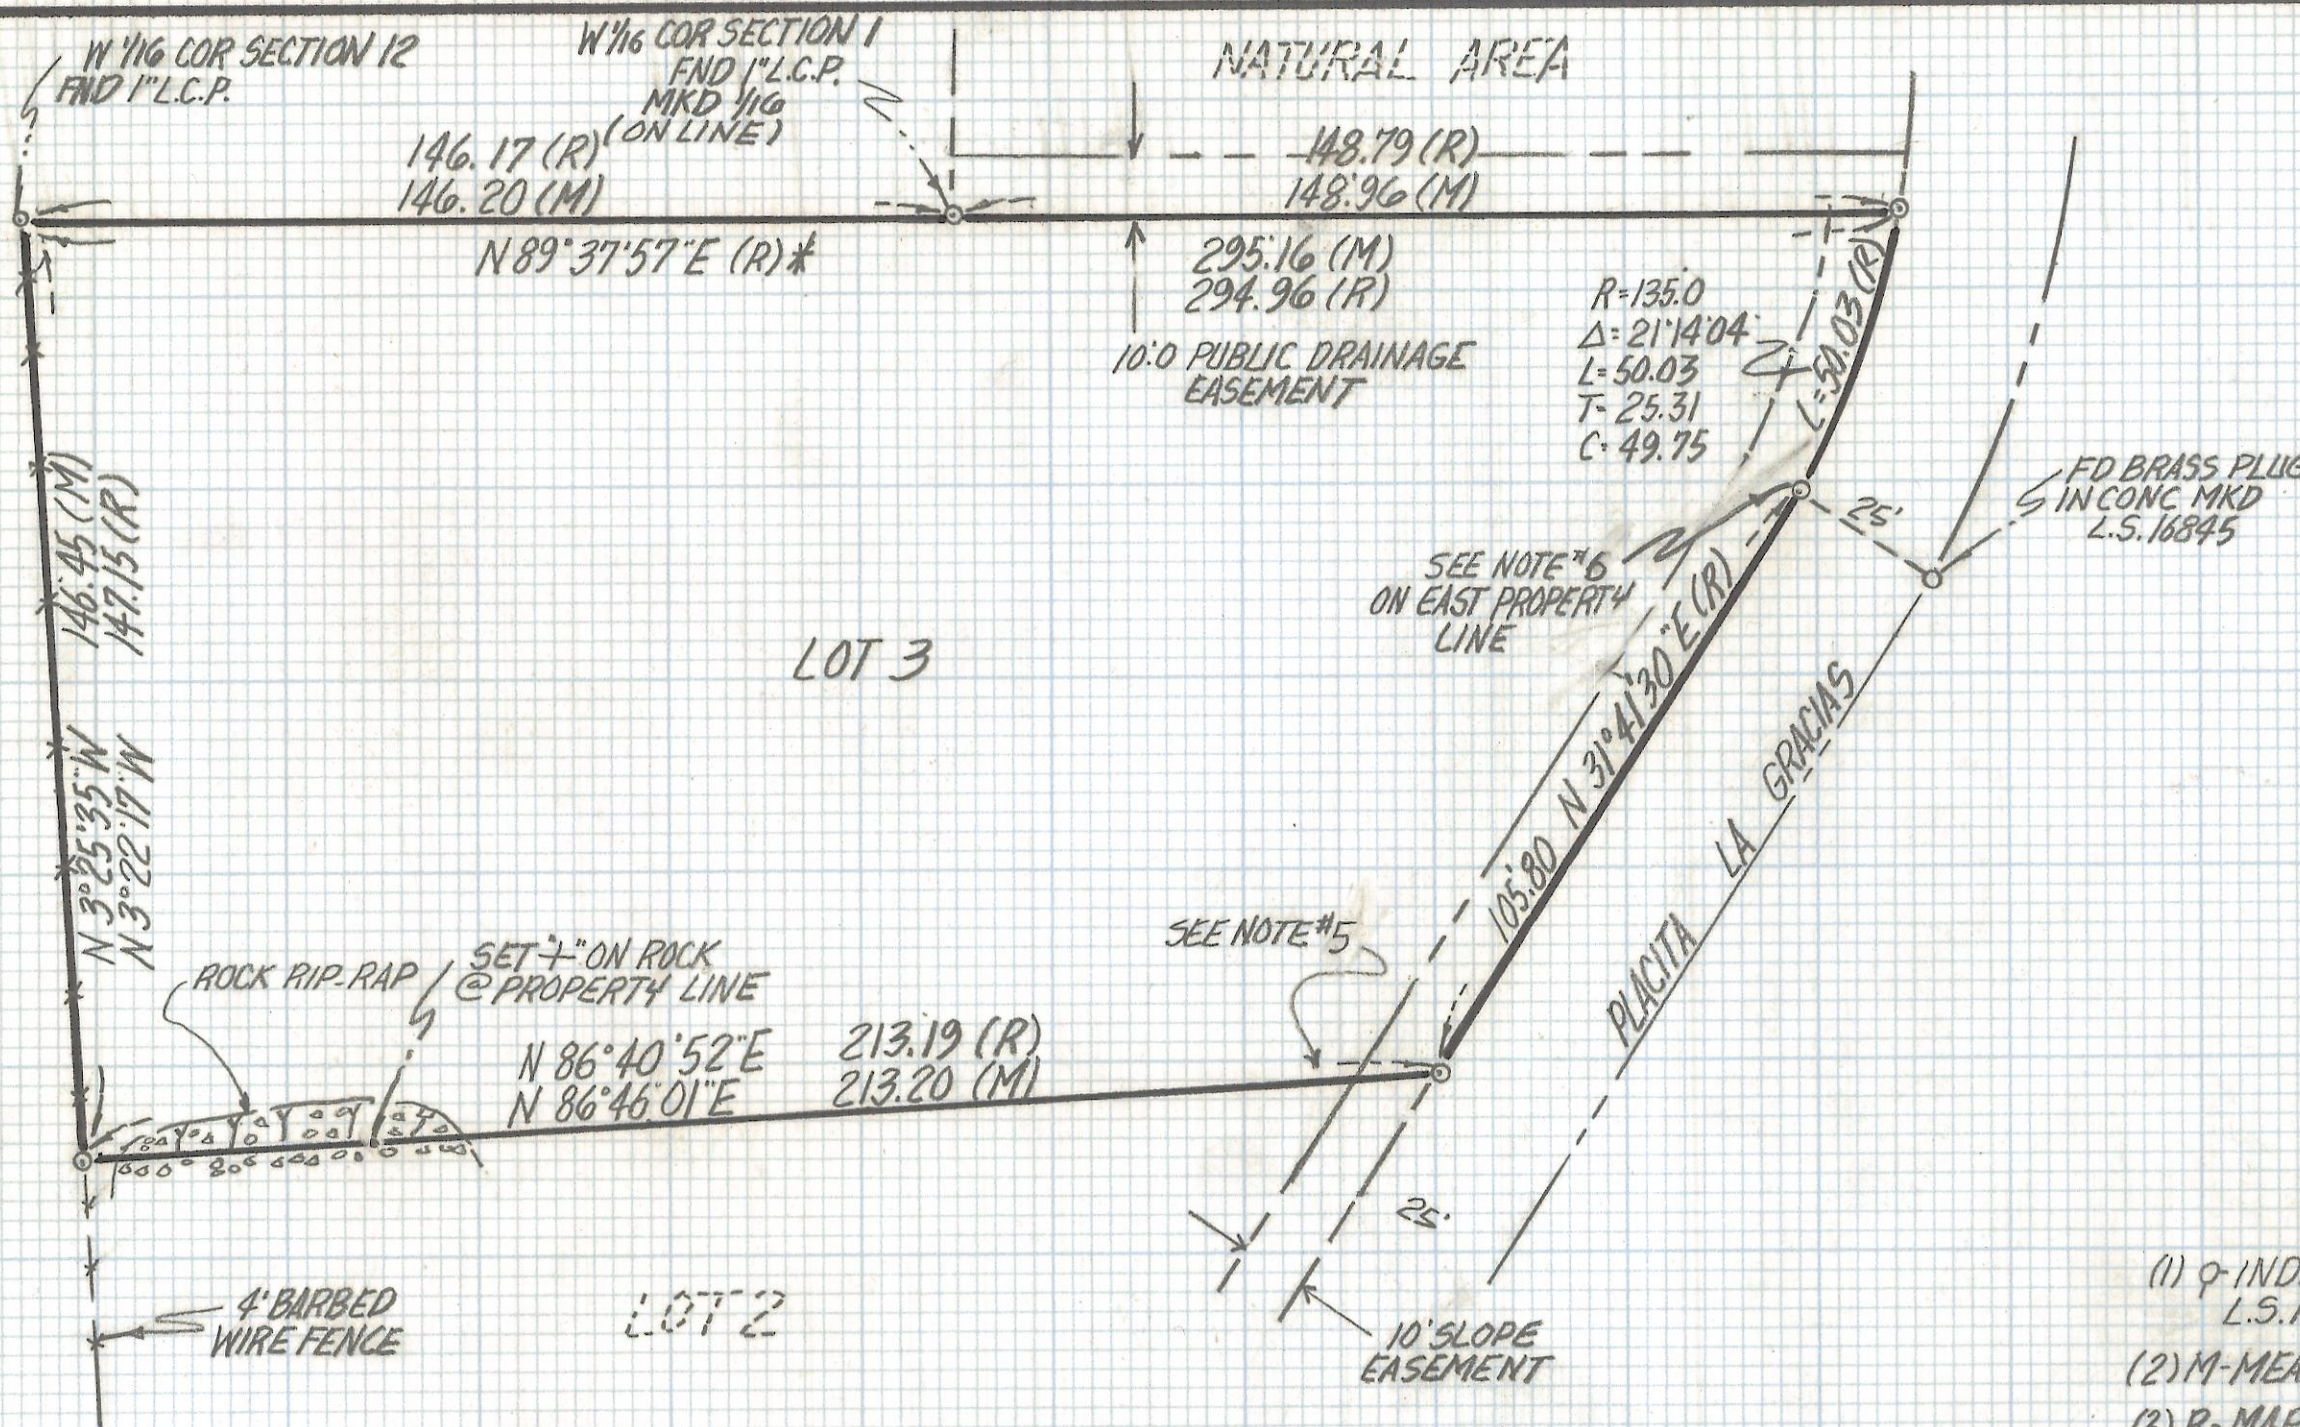

RESULTS OF SURVEY

OF LOT 3 ALTA VISTA RECORDED IN BOOK 38 OF
MAPS AND PLATS AT PAGE 54 IN THE OFFICE
OF THE PIMA COUNTY RECORDER PIMA
COUNTY ARIZONA

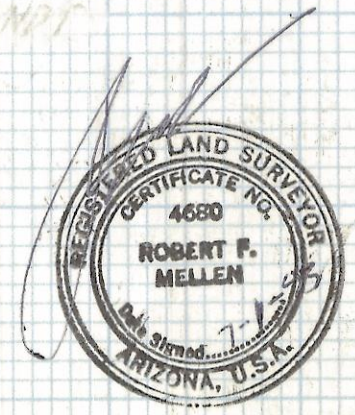

NOTES

- (1) ♀ INDICATES FOUND ACP MKD DOOLEY JONES L.S. 16845 UNLESS NOTED
- (2) M-MEASURED ~~MAP OR DEED RECORD~~
- (3) R-MAP OR DEED RECORD
- (4) * BASIS OF BEARINGS N89°37'57" E NORTH LINE LOT 3 ALTA VISTA BOOK 38 PAGE 54 MAPS AND PLATS.
- (5) WE FIND NO RECORD OF EASEMENT FOR THE TRANSFORMER LOCATED NEAR THE S.E. CORNER OF PROPERTY
- (6) NO MEASUREMENTS MADE TO THIS CORNER

ROBERT F. MELLEN
REGISTERED LAND SURVEYOR
TUCSON, ARIZONA
JOB# 93-106
Z-2017-264