



# **DISCLAIMER:**

**This unrecorded Record of Survey was donated to the City of Tucson. The City of Tucson provides this data for your personal use "as is." Additionally, the City of Tucson provides this information with the understanding that it is not guaranteed to be accurate, correct or complete and conclusions drawn from such information are the responsibility of the user.**

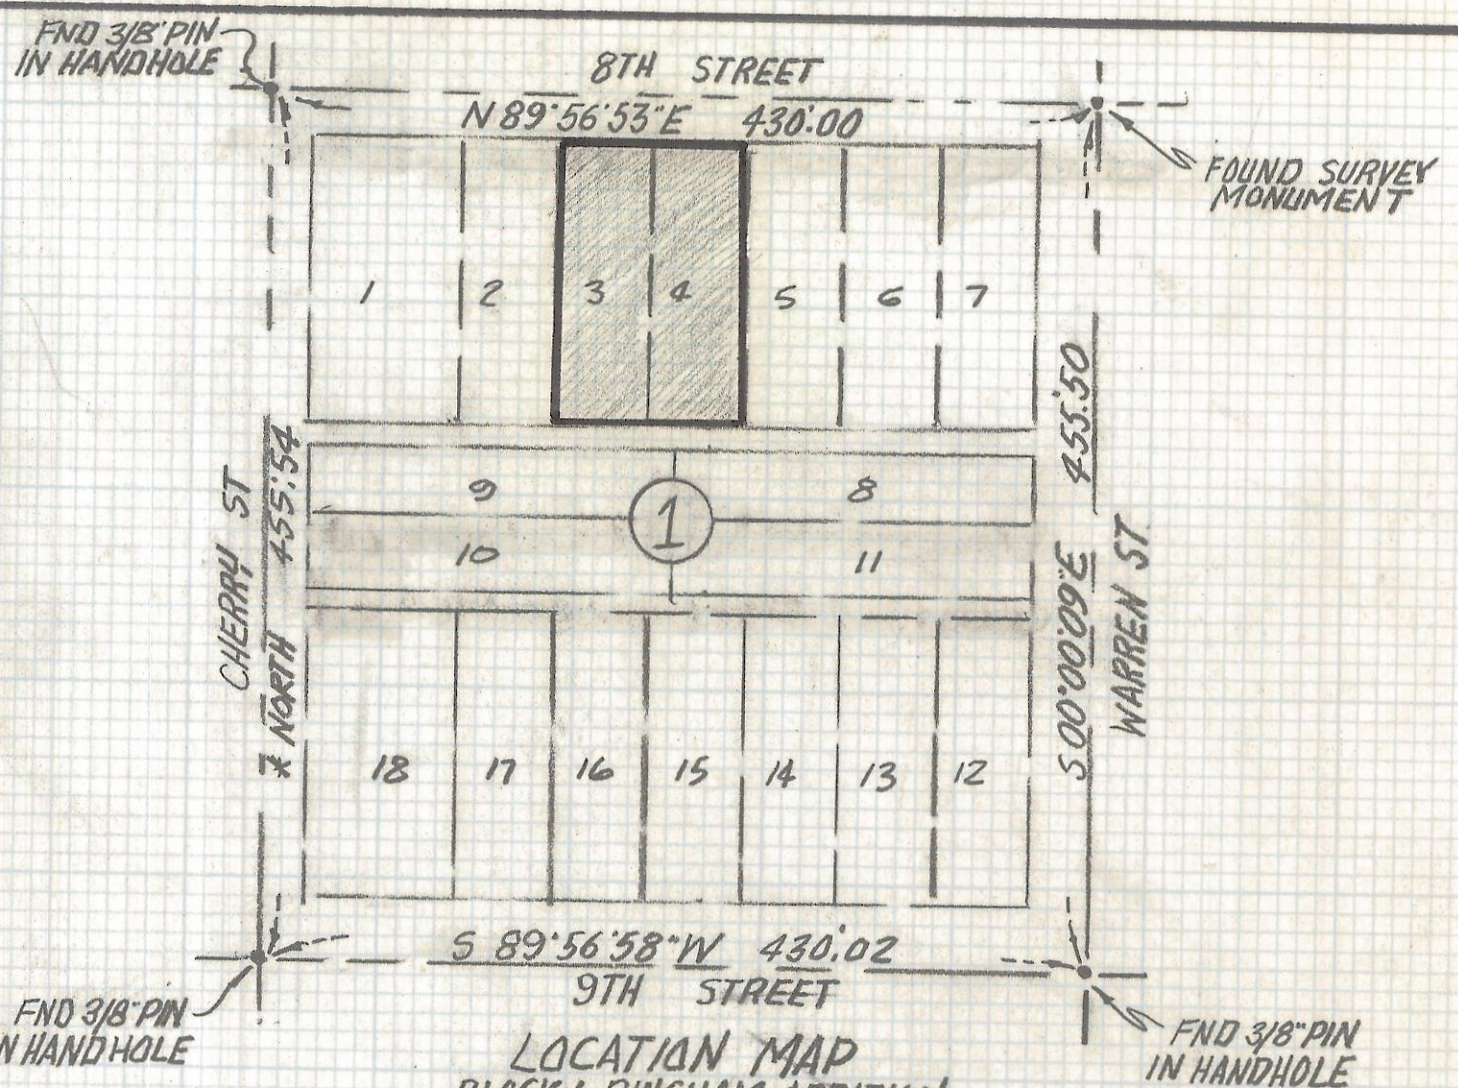

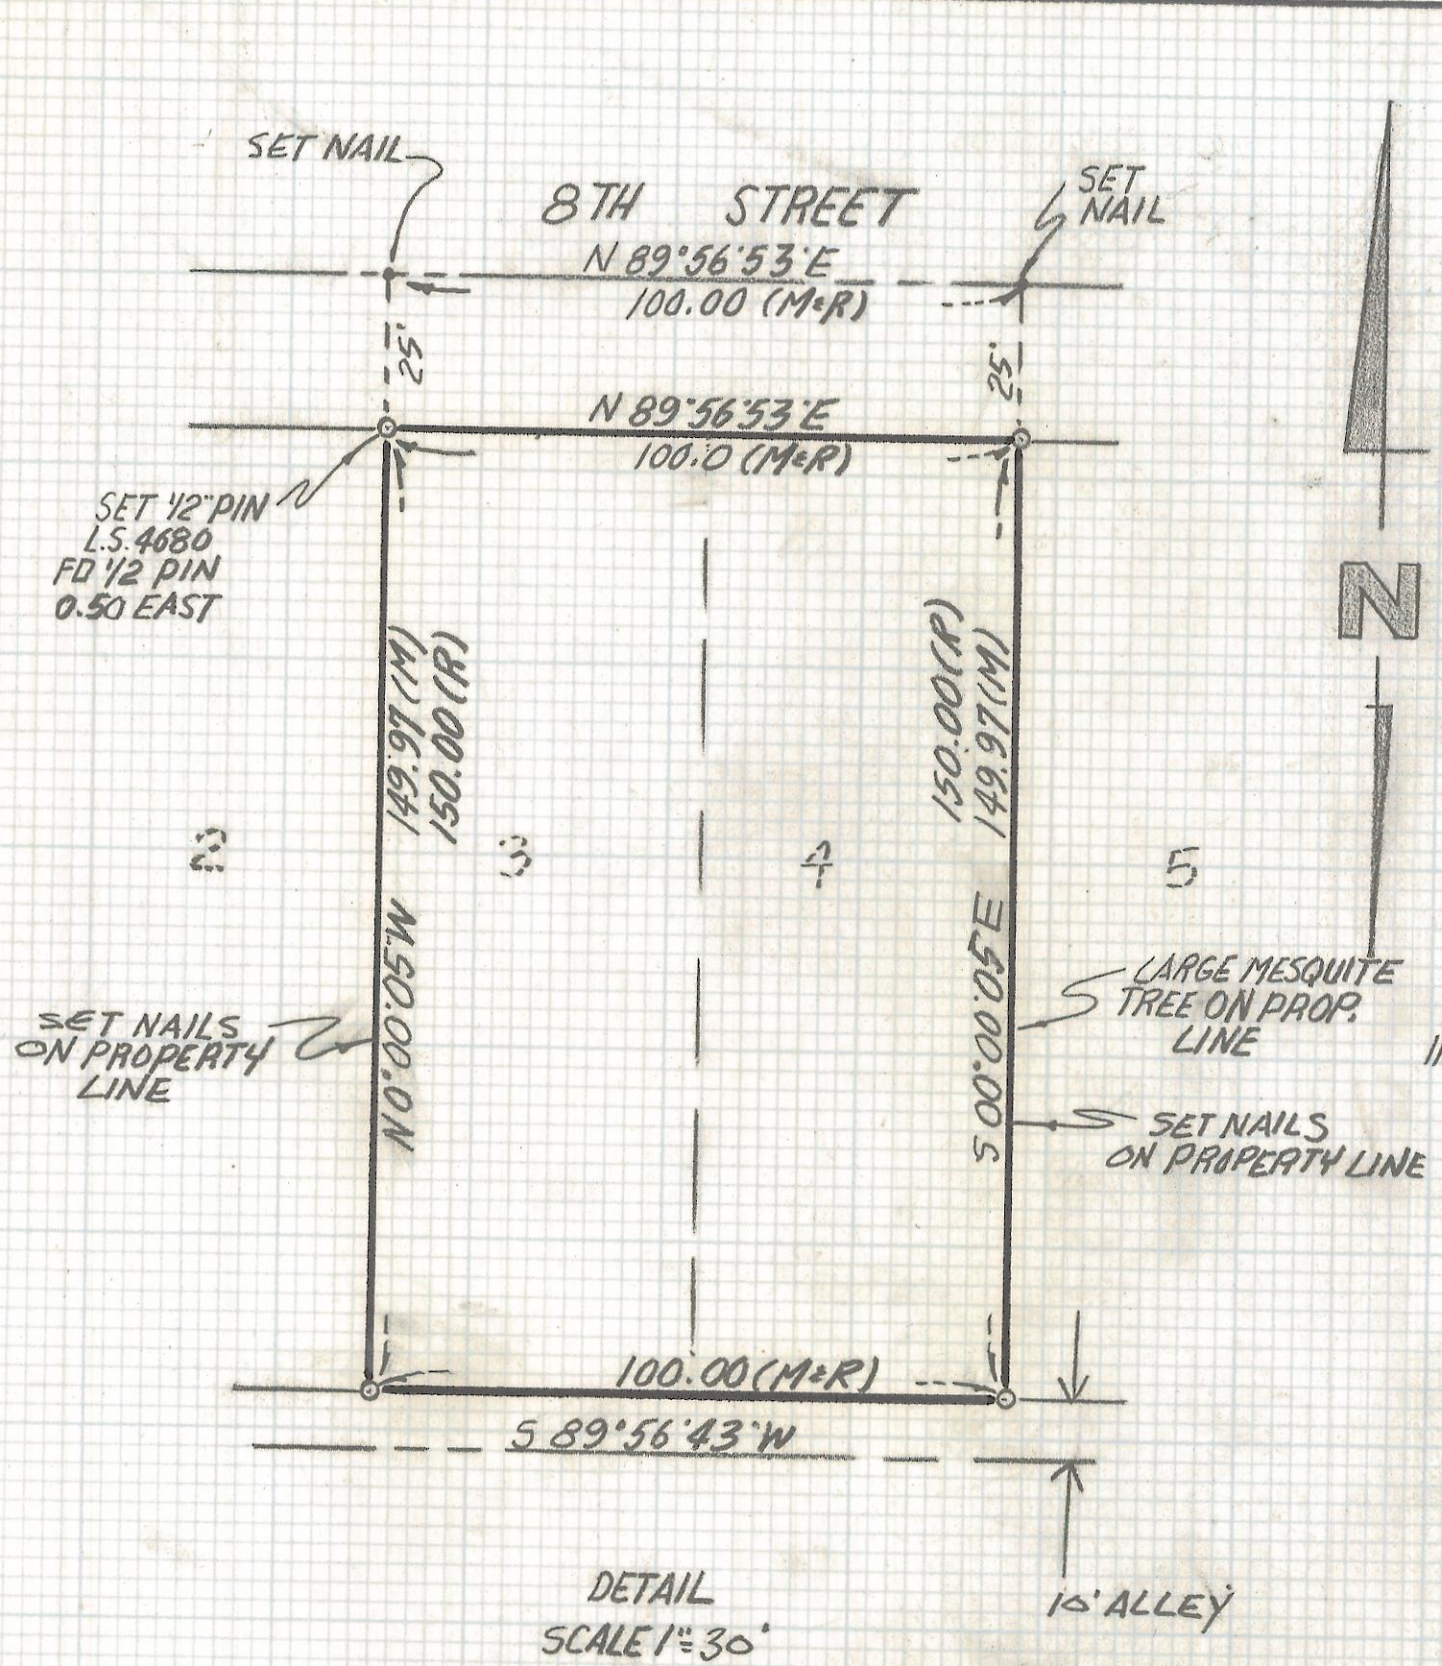

LOCATION MAP  
 BLOCK 1 BINGHAM ADDITION  
 BOOK 2 PAGE 27 M&P  
 SCALE 1"=100'

NOTES

- (1) ♀ INDICATES SET 1/2" PIN MKD L.S. 4680 UNLESS NOTED
- (2) M- MEASURED
- (3) R- MAP OR DEED RECORD
- (4) \* BASIS OF BEARINGS "NORTH" ASSUMED CENTERLINE CHERRY AVENUE

DETAIL  
 SCALE 1"=30'

RESULTS OF SURVEY

OF LOTS 3 AND 4 BLOCK 1 OF BINGHAM ADDITION AS  
 RECORDED IN BOOK 2 OF MAPS AND PLATS AT PAGE  
 27 IN THE OFFICE OF THE PIMA COUNTY RECORDER  
 PIMA COUNTY, ARIZONA



ROBERT F. MELLEN  
 REGISTERED LAND SURVEYOR  
 TUCSON, ARIZONA  
 JOB# 93-124

Z-2017-273