


DISCLAIMER:

This unrecorded Record of Survey was donated to the City of Tucson. The City of Tucson provides this data for your personal use "as is." Additionally, the City of Tucson provides this information with the understanding that it is not guaranteed to be accurate, correct or complete and conclusions drawn from such information are the responsibility of the user.

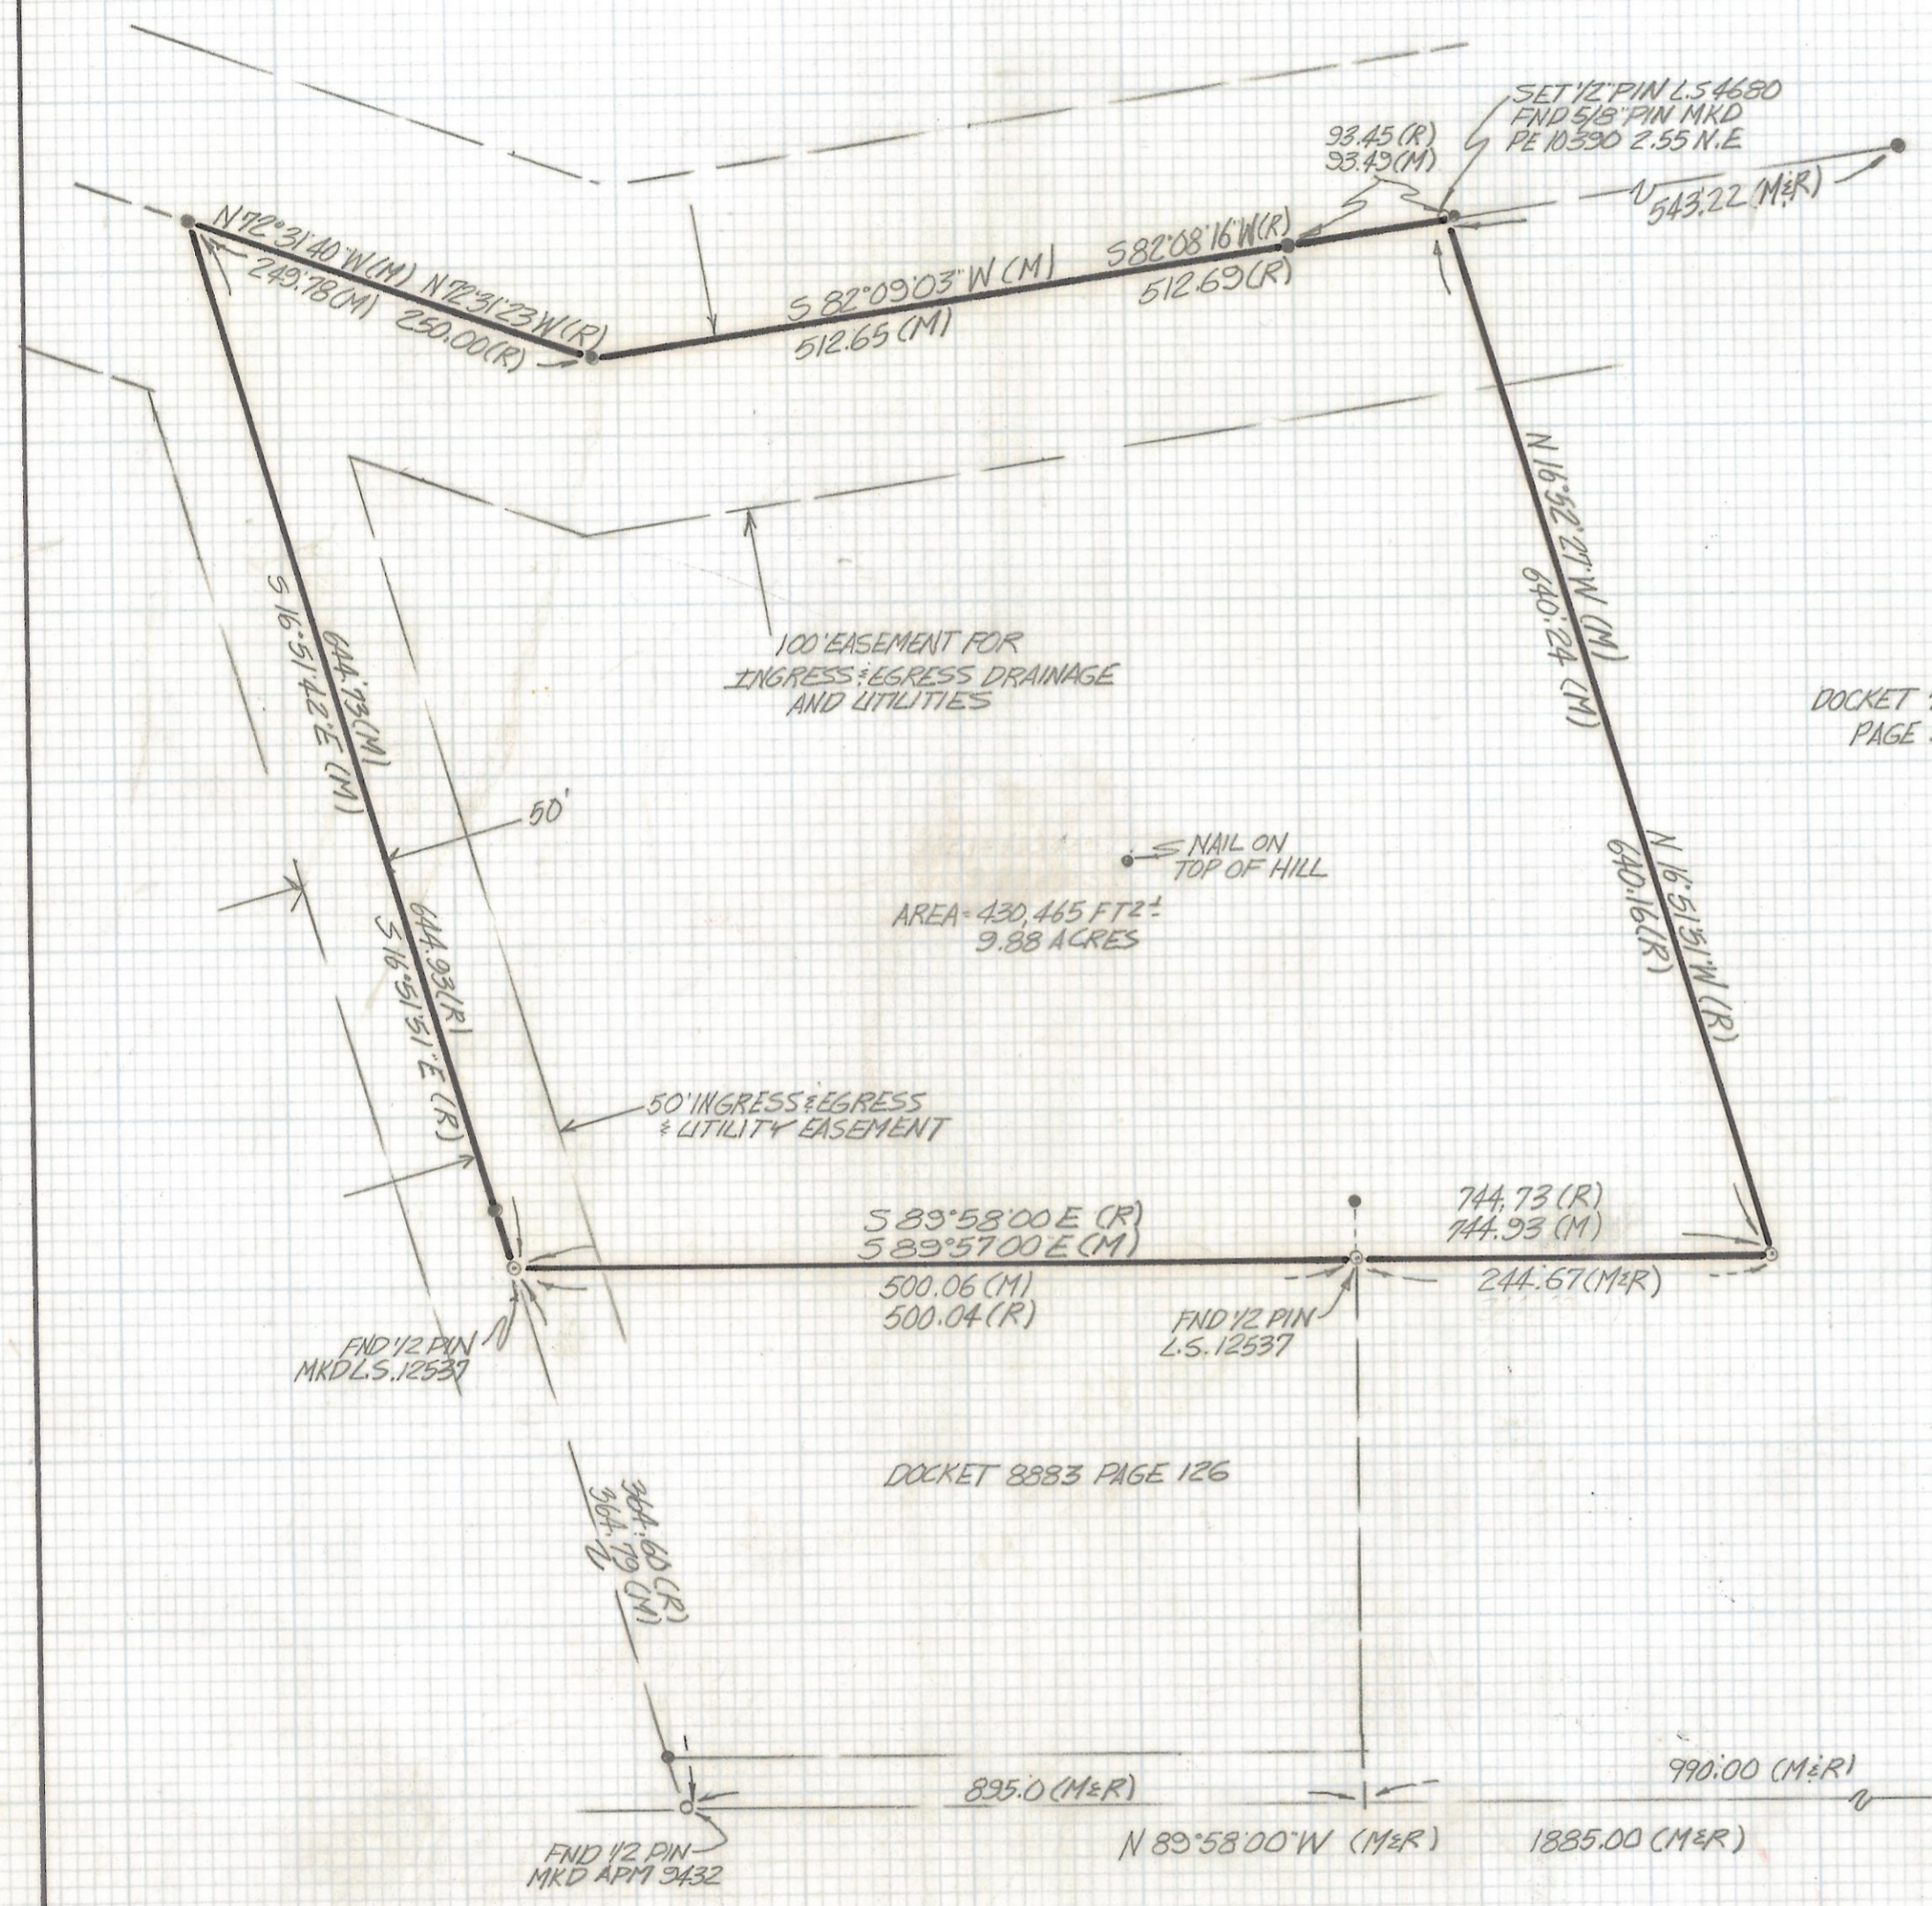

DOCKET 1385
PAGE 500

AREA - 430,465 FT²
9.88 ACRES

DOCKET 8883 PAGE 126

NOTES

- (1) • INDICATES FOUND STEEL PIN MKD P.E. 10390 UNLESS NOTED
- (2) M - MEASURED
- (3) R - MAP OR DEED RECORD
- (4) BASIS OF BEARINGS N 89° 58' 00\"/>

RESULTS OF SURVEY

OF A PORTION OF PARCEL 10 RANCHO REAL A PORTION OF THE SOUTH HALF OF SECTION 27 TOWNSHIP THIRTEEN SOUTH RANGE 12 EAST GILA AND SALT RIVER BASE AND MERIDIAN PIMA COUNTY, ARIZONA



Z-2017-309



REVISIONS	DATE
ROBERT F. MELLEN	DATE: 2-7-92
REGISTERED LAND SURVEYOR	DR BY: EMT CK BY: RFM
1250 W. MOHAVE ST. TUCSON, ARIZONA	JOB NO. 92-15
(602) 888-1012	SCALE: 1" = 100'
	SHEET 1 OF 1