


DISCLAIMER:

This unrecorded Record of Survey was donated to the City of Tucson. The City of Tucson provides this data for your personal use "as is." Additionally, the City of Tucson provides this information with the understanding that it is not guaranteed to be accurate, correct or complete and conclusions drawn from such information are the responsibility of the user.

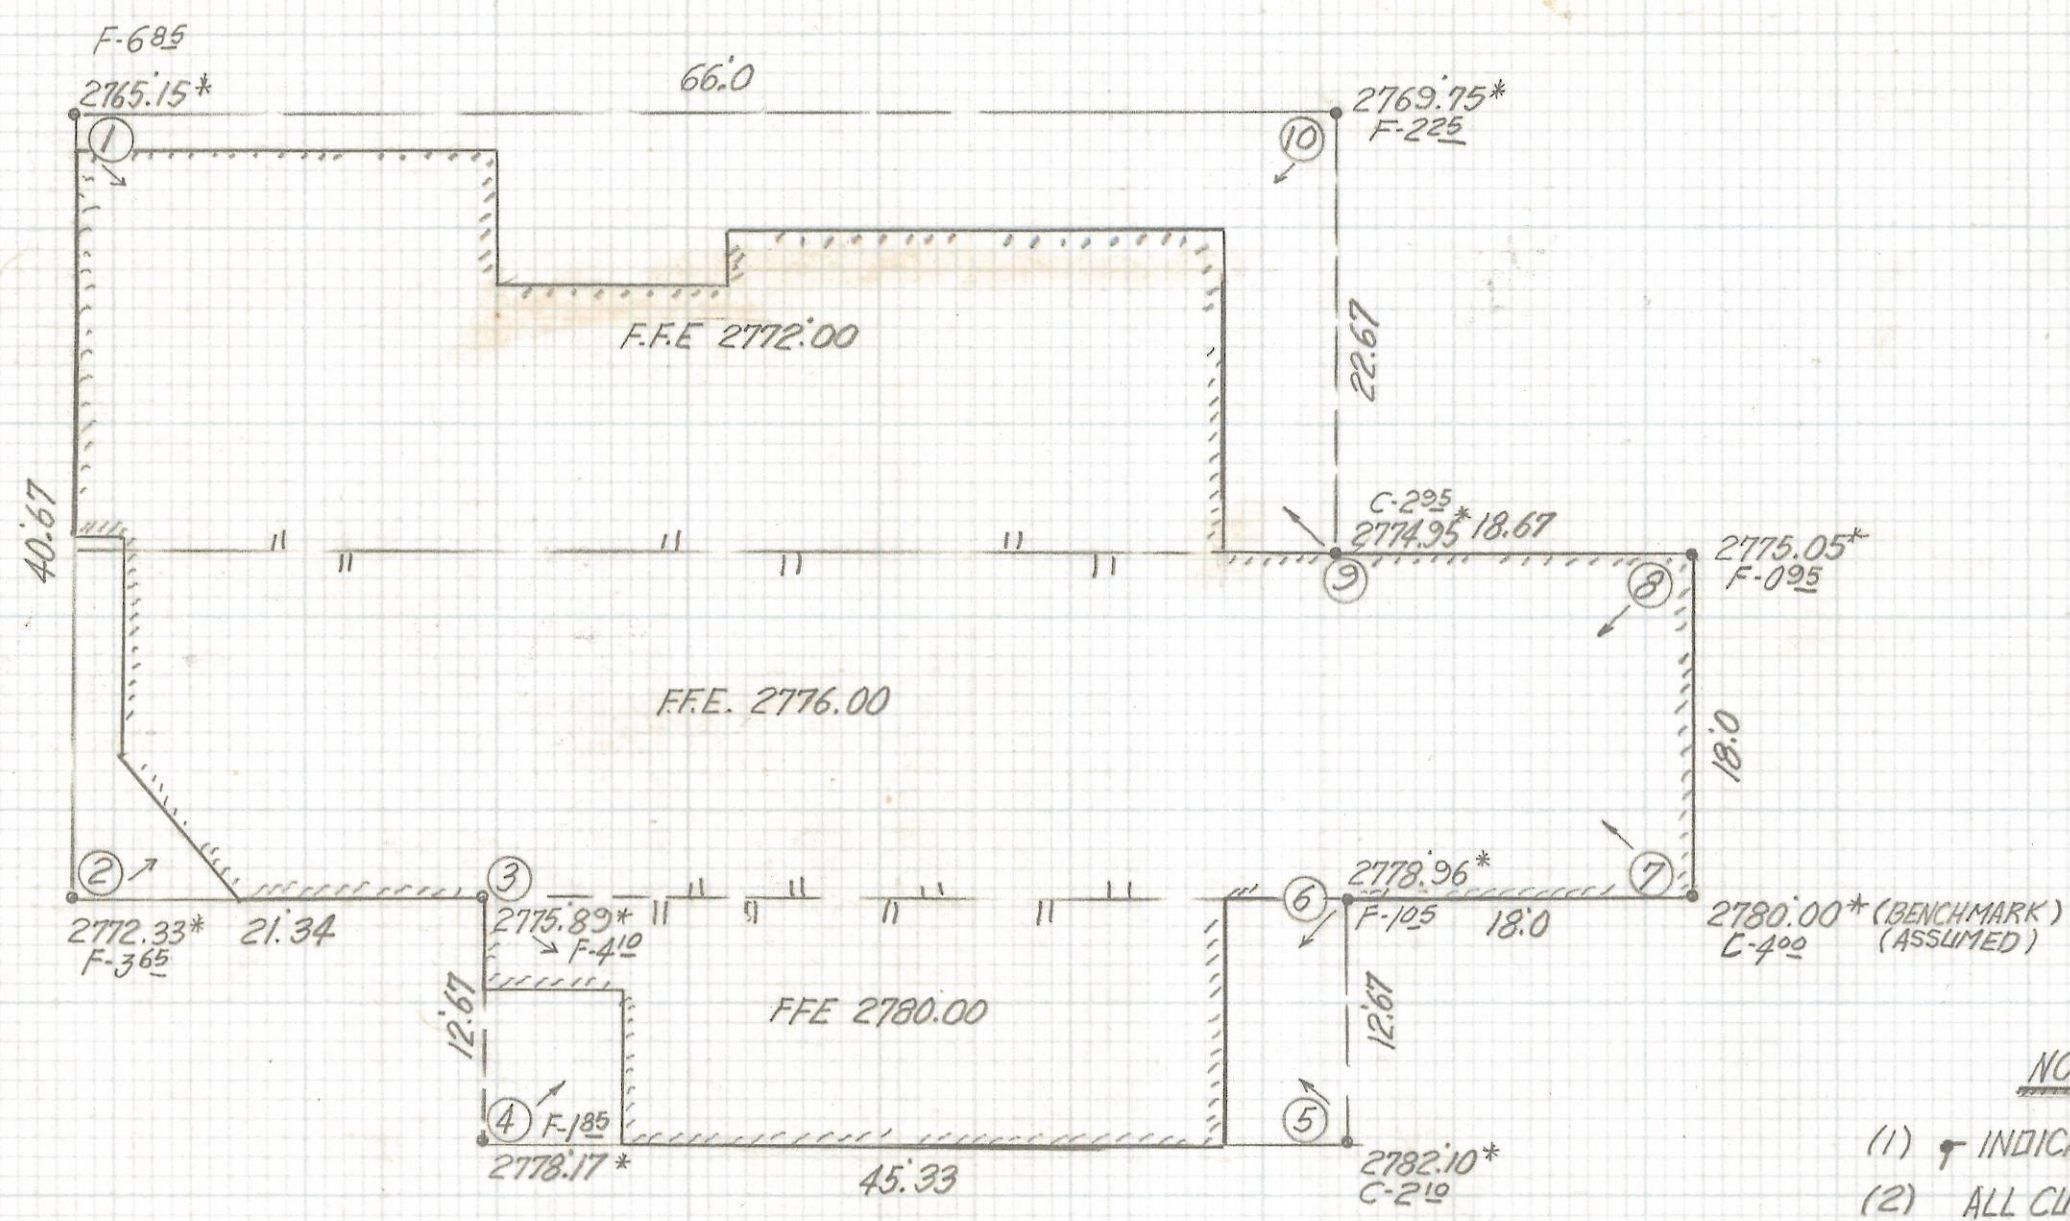

NOTE


(1) † INDICATES SET NAIL

(2) ALL CUTS AND FILLS TO F.F.E.

(3) 2780.00* INDICATES EXISTING GROUND ELEVATION.

SKETCH
OF

PAD LAYOUT FOR FIVE RESIDENCE A PORTION
OF LOT 20 TWIN HILLS ESTATES RECORDED
IN BOOK 28 OF MAPS AND PLATS AT PAGE 42
IN THE OFFICE OF THE PIMA COUNTY RECORDER
PIMA COUNTY, ARIZONA

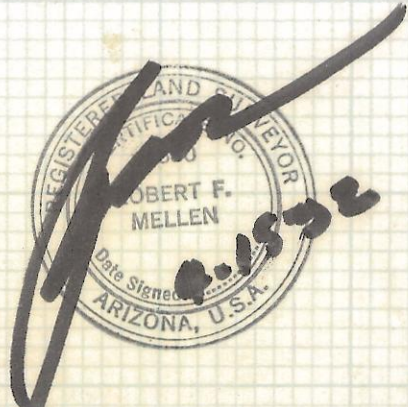

ROBERT F. MELLEN
REGISTERED LAND SURVEYOR
TUCSON, ARIZONA
JOB# 92-52

Z-2017-333