
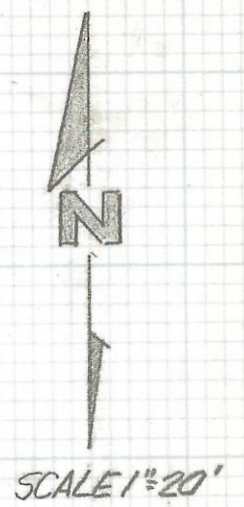


# **DISCLAIMER:**

**This unrecorded Record of Survey was donated to the City of Tucson. The City of Tucson provides this data for your personal use "as is." Additionally, the City of Tucson provides this information with the understanding that it is not guaranteed to be accurate, correct or complete and conclusions drawn from such information are the responsibility of the user.**

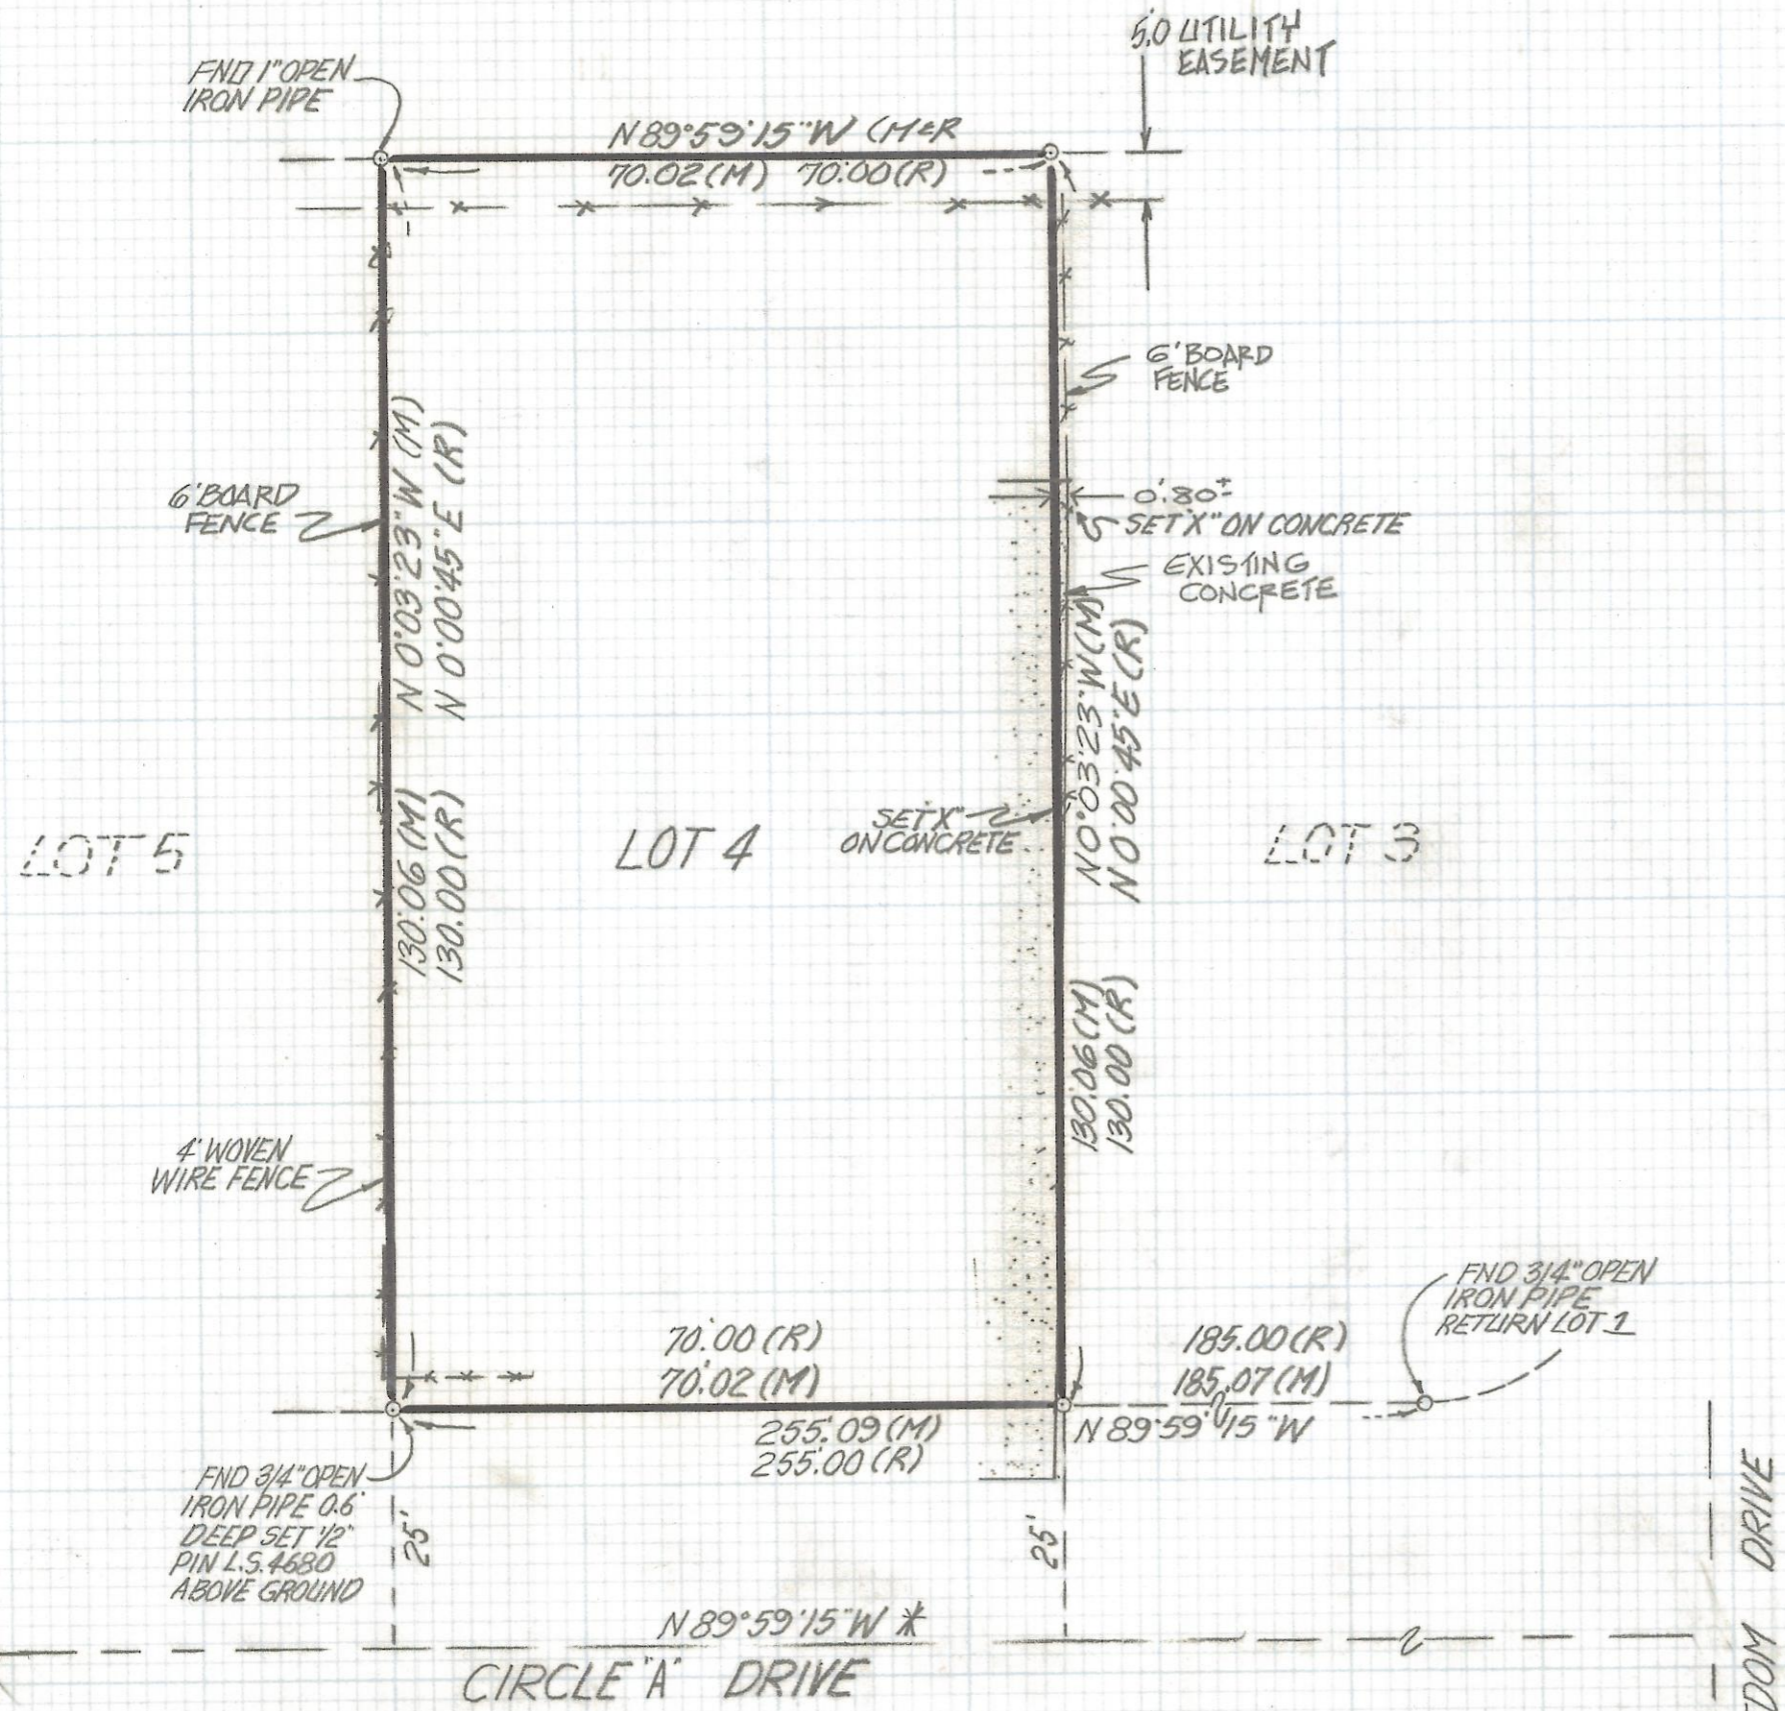

NOTES

- (1)  $\circ$  INDICATES SET 1/2" PIN MKD L.S. 4680 UNLESS NOTED
- (2) M- MEASURED
- (3) R- MAP OR DEED RECORD
- (4) \* BASIS OF BEARINGS CENTERLINE OF CIRCLE DRIVE N 89° 59' 15" W PER FREEDOM HOMES #1 BOOK 8 PAGE 80 M&P

RESULTS OF SURVEY

OF LOT 4 BLOCK 1 FREEDOM HOMES #1 RECORDED IN BOOK 8 OF MAPS AND PLATS AT PAGE 80 IN THE OFFICE OF THE PIMA COUNTY RECORDER PIMA COUNTY, ARIZONA

ROBERT F. MELLEN  
REGISTERED LAND SURVEYOR  
TUCSON, ARIZONA  
JOB # 92-65

Z-2017-344